

FED. ROAD DIST. NO.	STATE	FED. AID PROJ. NO.	FISCAL YEAR	SHEET NO.	TOTAL SHEETS
HAWAII	HAW.	7A(R)	1937	1	6

- INDEX TO DRAWINGS -	
SHEET NO.	DESCRIPTION
1	TITLE SHEET
2	TYPICAL SECTIONS
3-4	PLAN & PROFILE SHEETS
5-6	STANDARD DETAIL SHEETS No. 1 & 2

TERRITORY OF HAWAII
TERRITORIAL HIGHWAY DEPARTMENT
HONOLULU T.H.

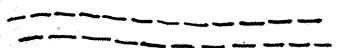
PLANS OF
KAMEHAMEHA HIGHWAY
FEDERAL AID PROJECT NO. 7A (REOPENED)

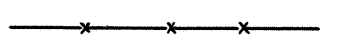
DISTRICT OF WAIALUA
ISLAND OF OAHU

SCALES

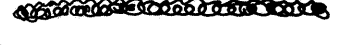
PLAN 1 INCH = 50 & 100 FT.
PROFILE HORIZ 1 INCH = 50 & 100 FT.
 VERT 1 INCH = 10 FEET
CROSS SECTIONS 1 INCH = 5 FEET

CONVENTIONAL SIGNS

EXISTING ROAD 

EXISTING FENCE 

BOUNDARY LINE (NOT FENCED) 

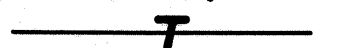
EXISTING STONE FENCE 

RAILROAD 

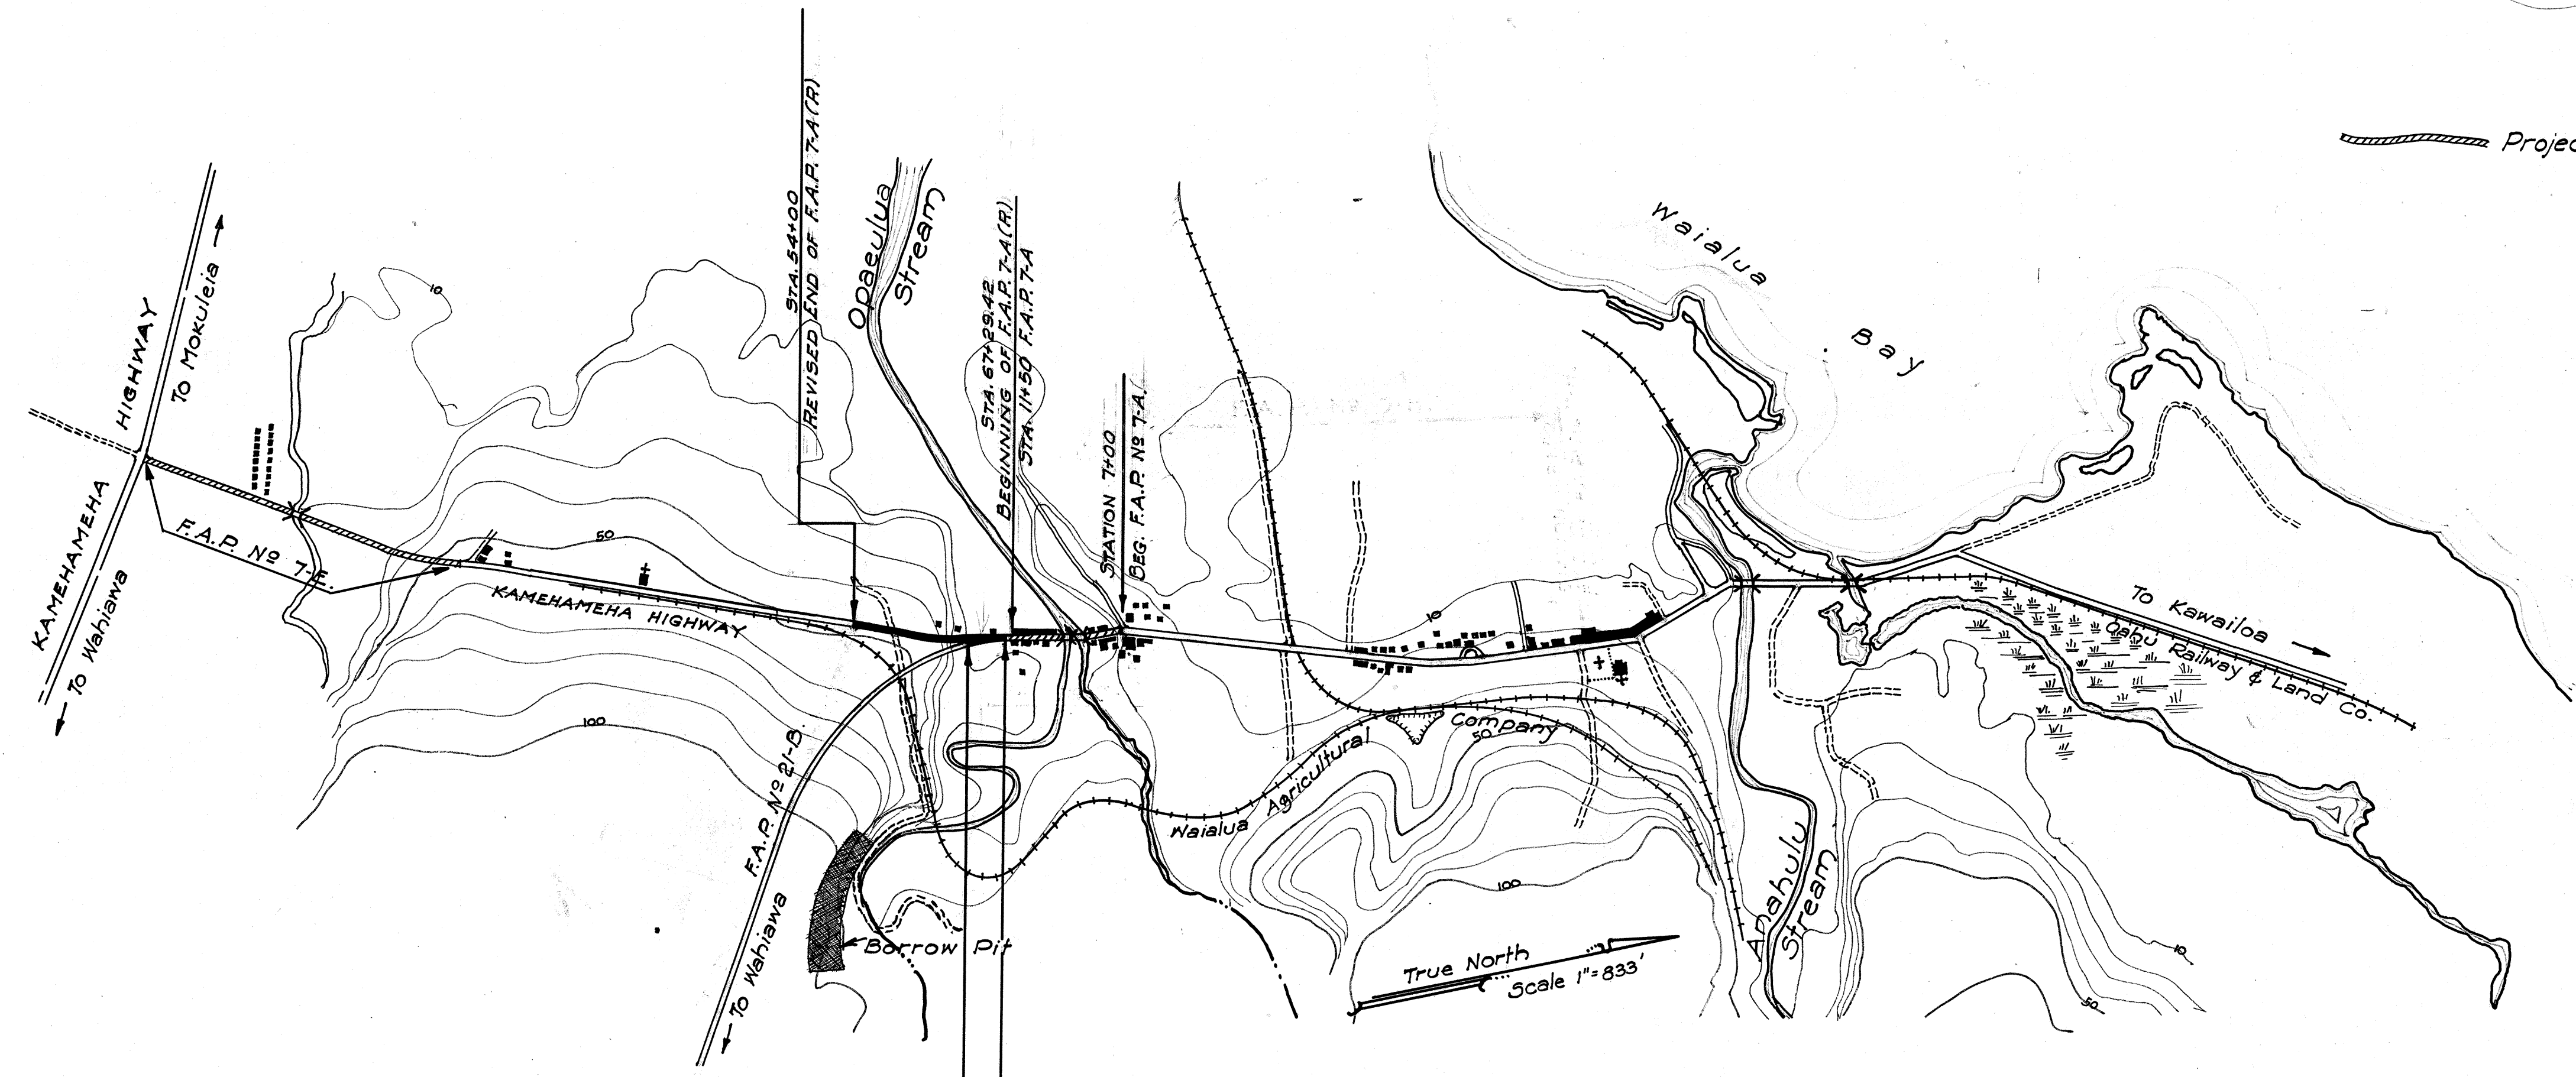
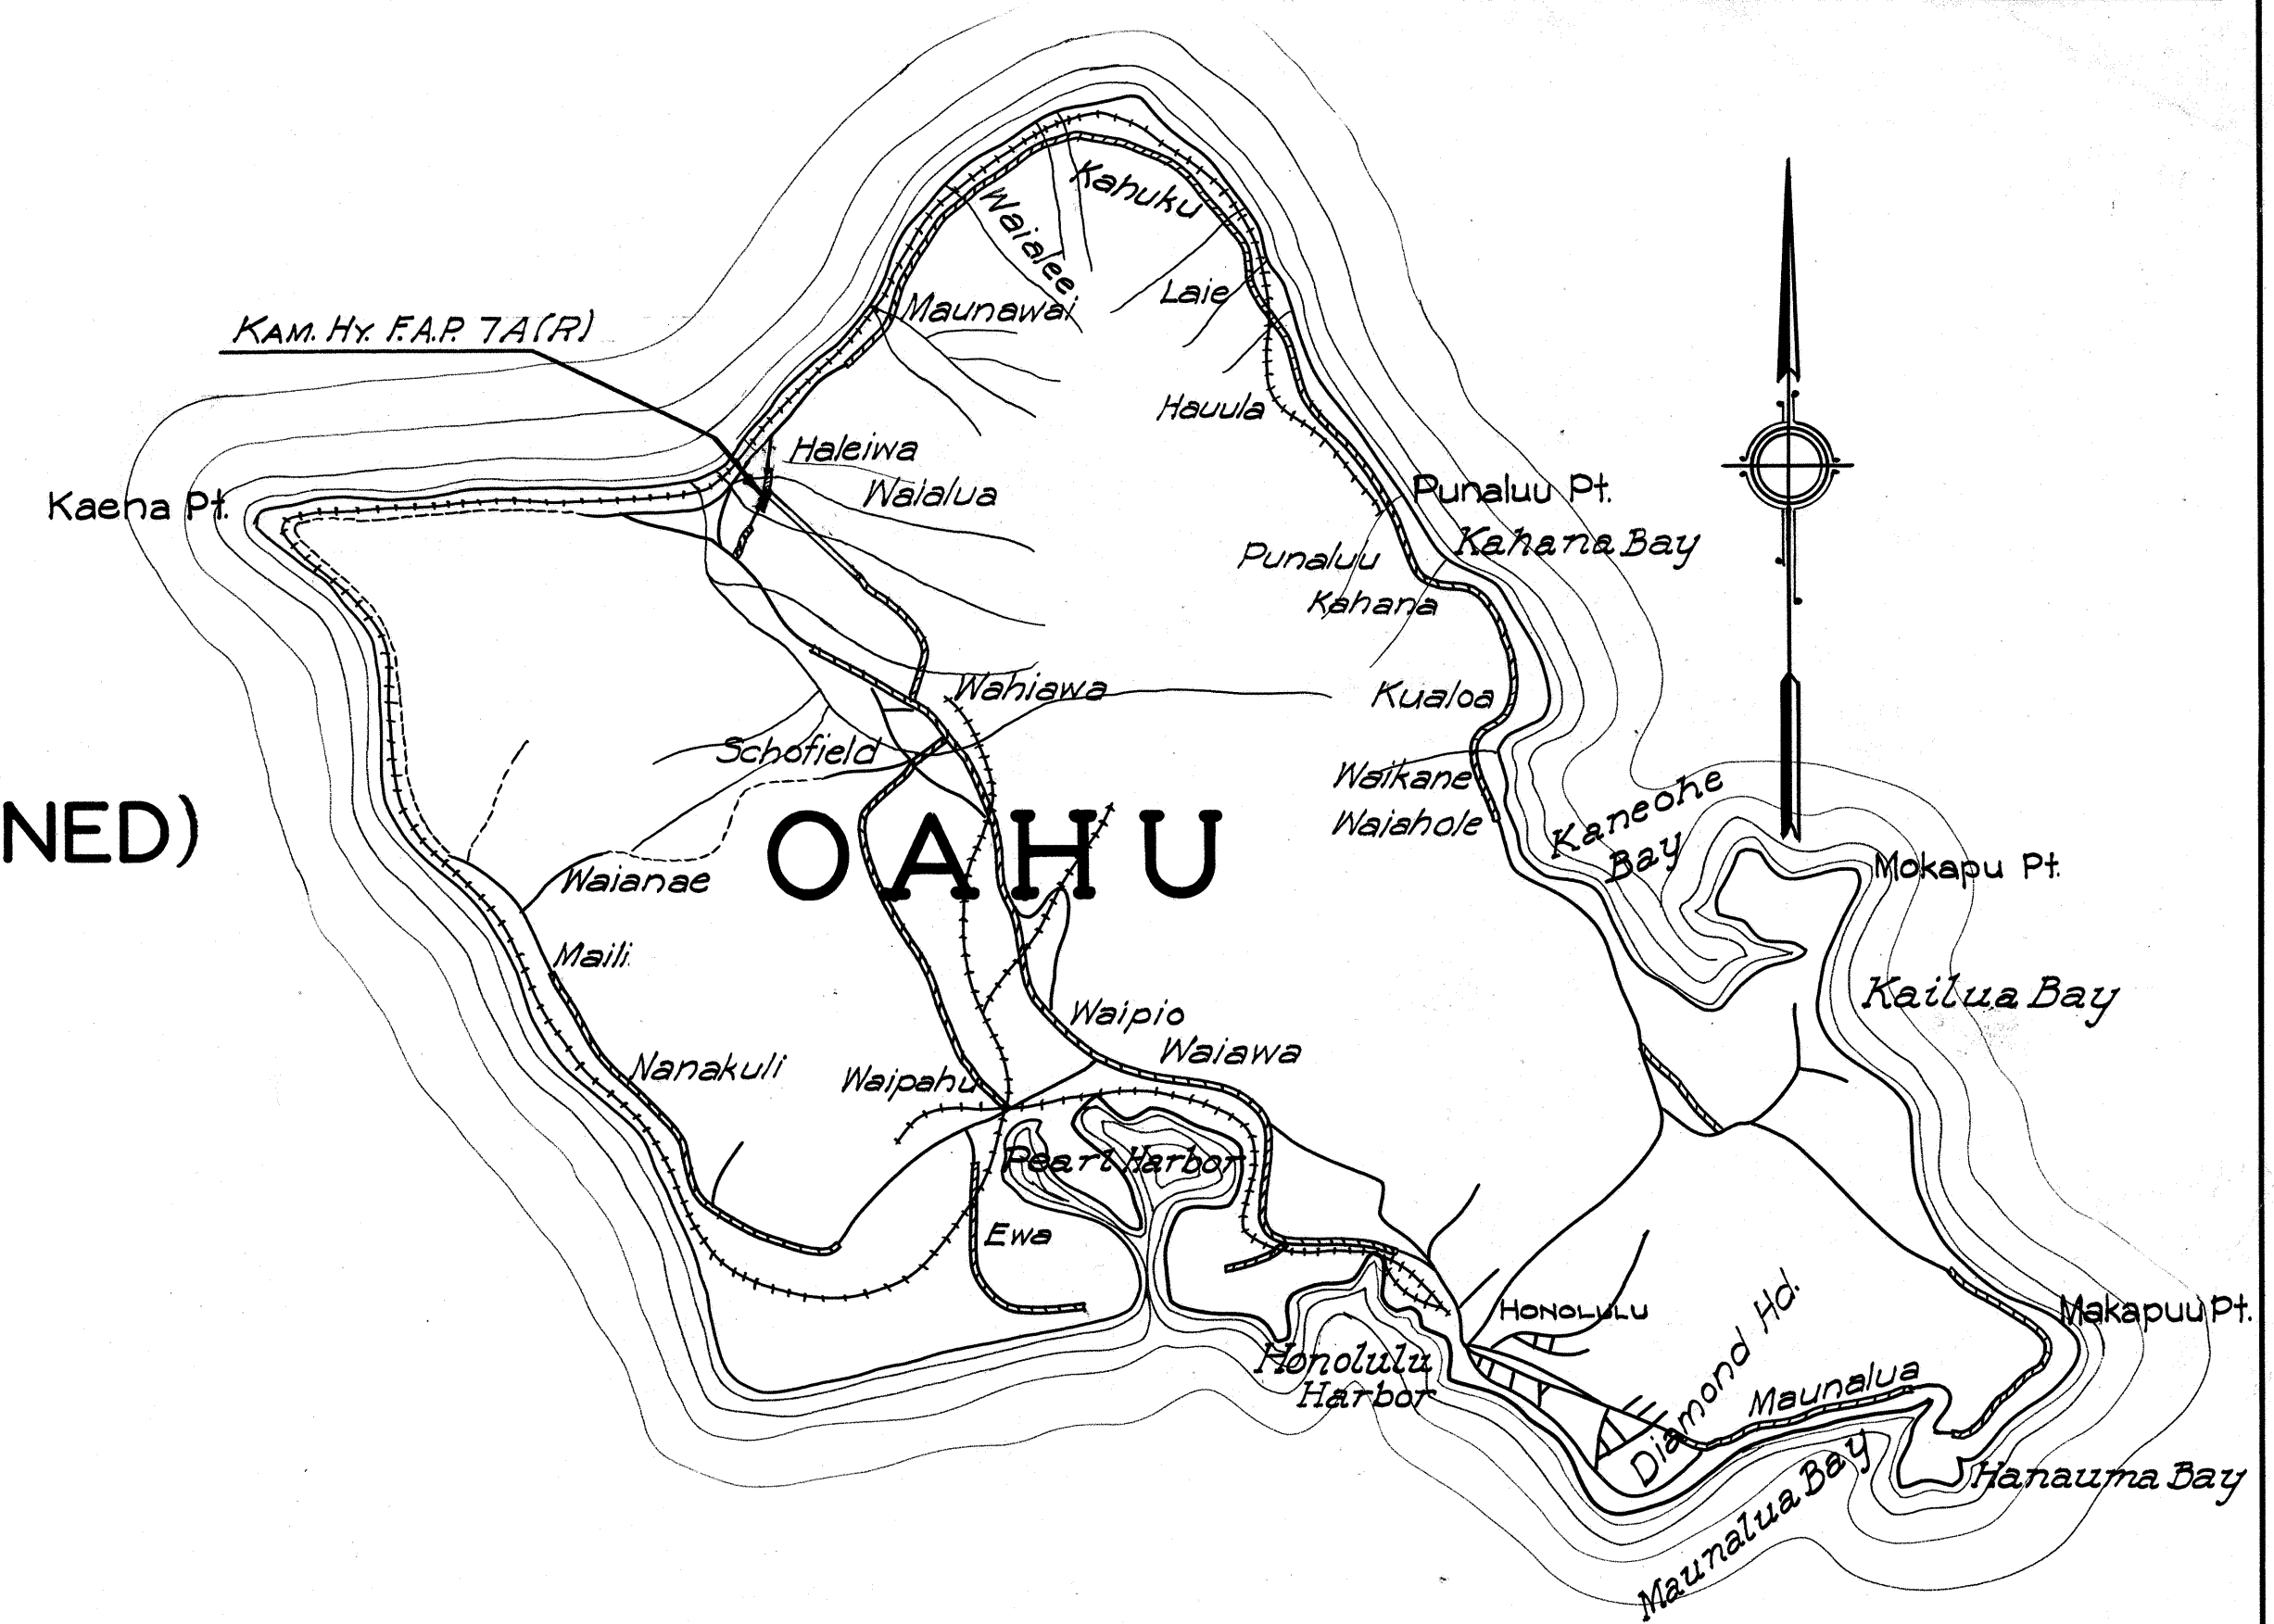
CENTER LINE 

LARGE TREE 

CEMENT RUBBLE RETAINING WALLS 

BRIDGES 

CULVERTS 



♦ LAYOUT OF PROJECT ♦
Scale 1" = 833'
GROSS & NET LENGTH 0.252 MI.

APPROVED
Louis Blain
DATE Nov 13 1937
Territorial Highway Engineer

RECOMMENDED FOR APPROVAL
Principal Highway Engr, Bureau of Pub. Rds.
RECOMMENDED FOR APPROVAL
Chief Engineer, Bureau of Pub. Roads
APPROVED
Chief, Bureau of Public Roads