
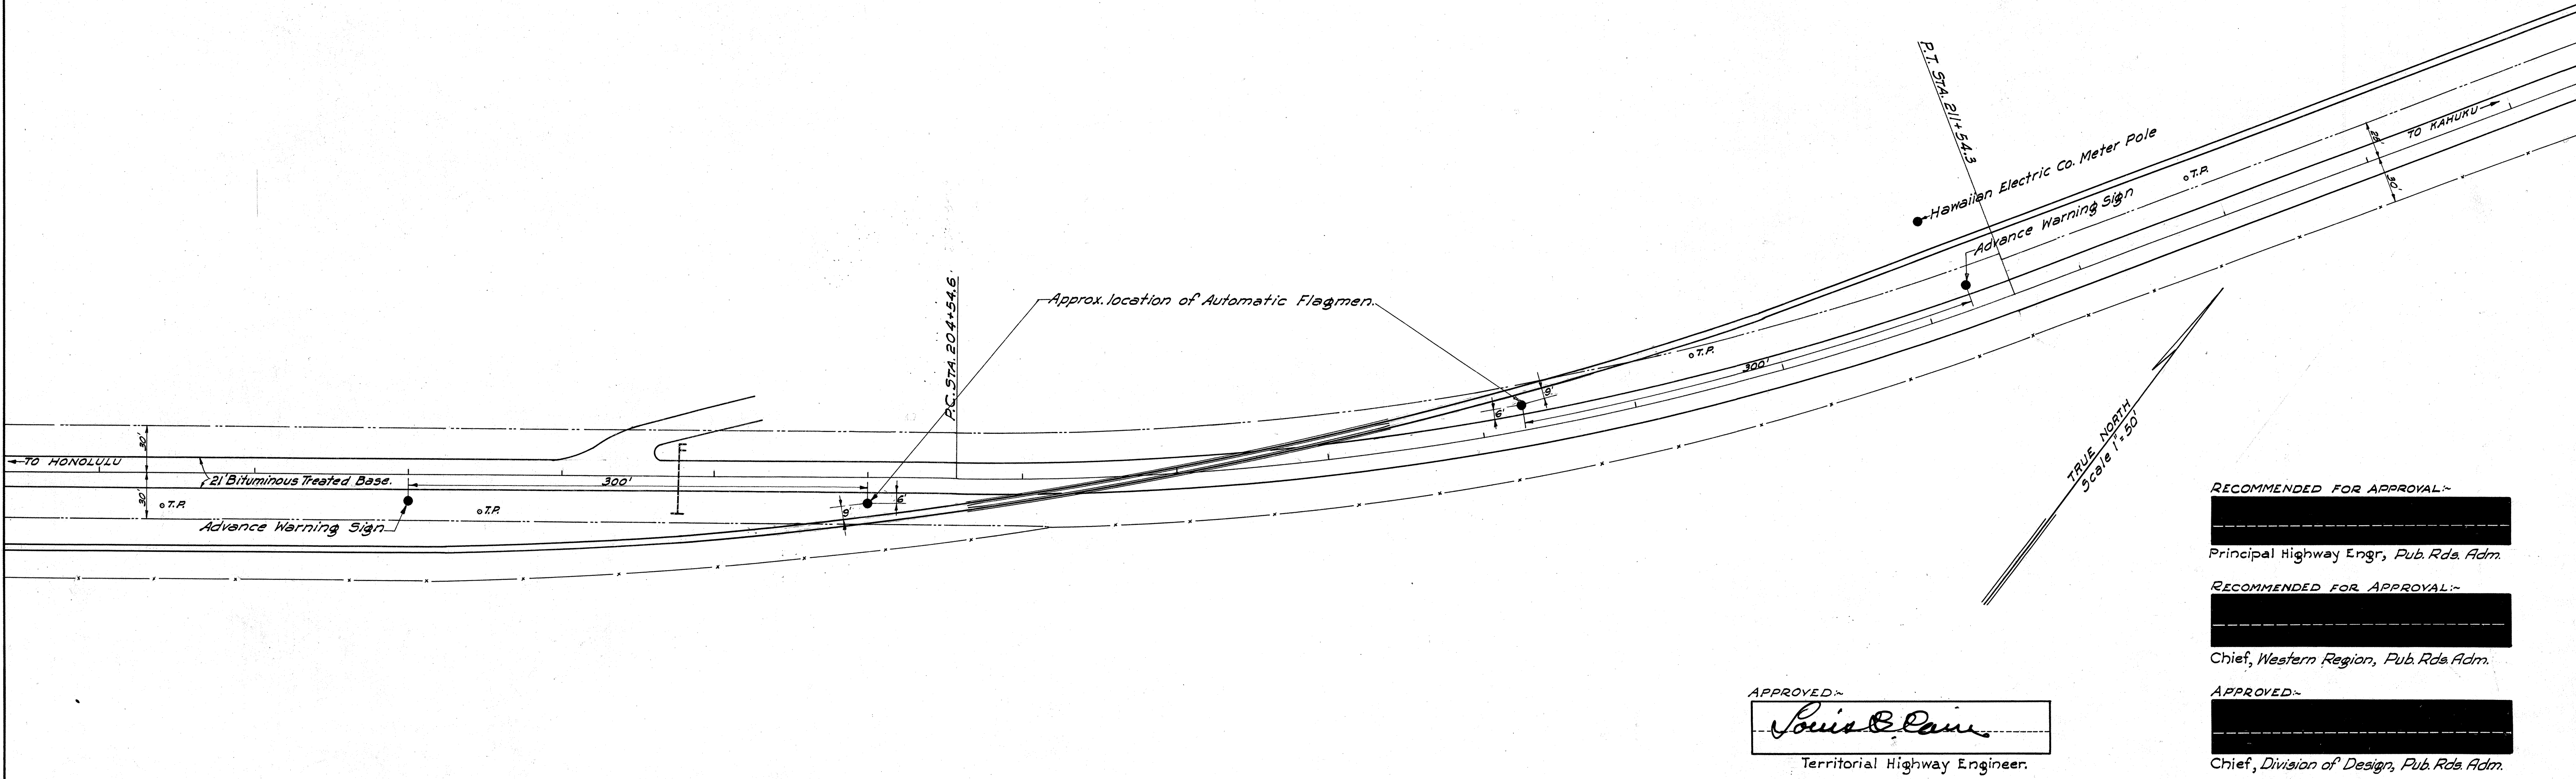


| FED. ROAD DIST. NO. | STATE | FED. AID PROJ. NO. | FISCAL YEAR | SHEET NO. | TOTAL SHEETS |
|---------------------|-------|--------------------|-------------|-----------|--------------|
| HAWAII | HAW | 3-D(2) | 1939 | 1 | 2 |

TERRITORY OF HAWAII
TERRITORIAL HIGHWAY DEPARTMENT
HONOLULU T.H.

PLAN OF PROPOSED
RAILROAD GRADE CROSSING PROTECTION PROJECT
FEDERAL AID GRADE CROSSING PROJECT NO. F.A.G.H. 3D(2)
LOCATED AT INTERSECTION OF OAHU RAILWAY AND TERRITORIAL HIGHWAY NO. 3D NEAR KAWAILOA
DISTRICT OF WAIALUA
ISLAND OF OAHU

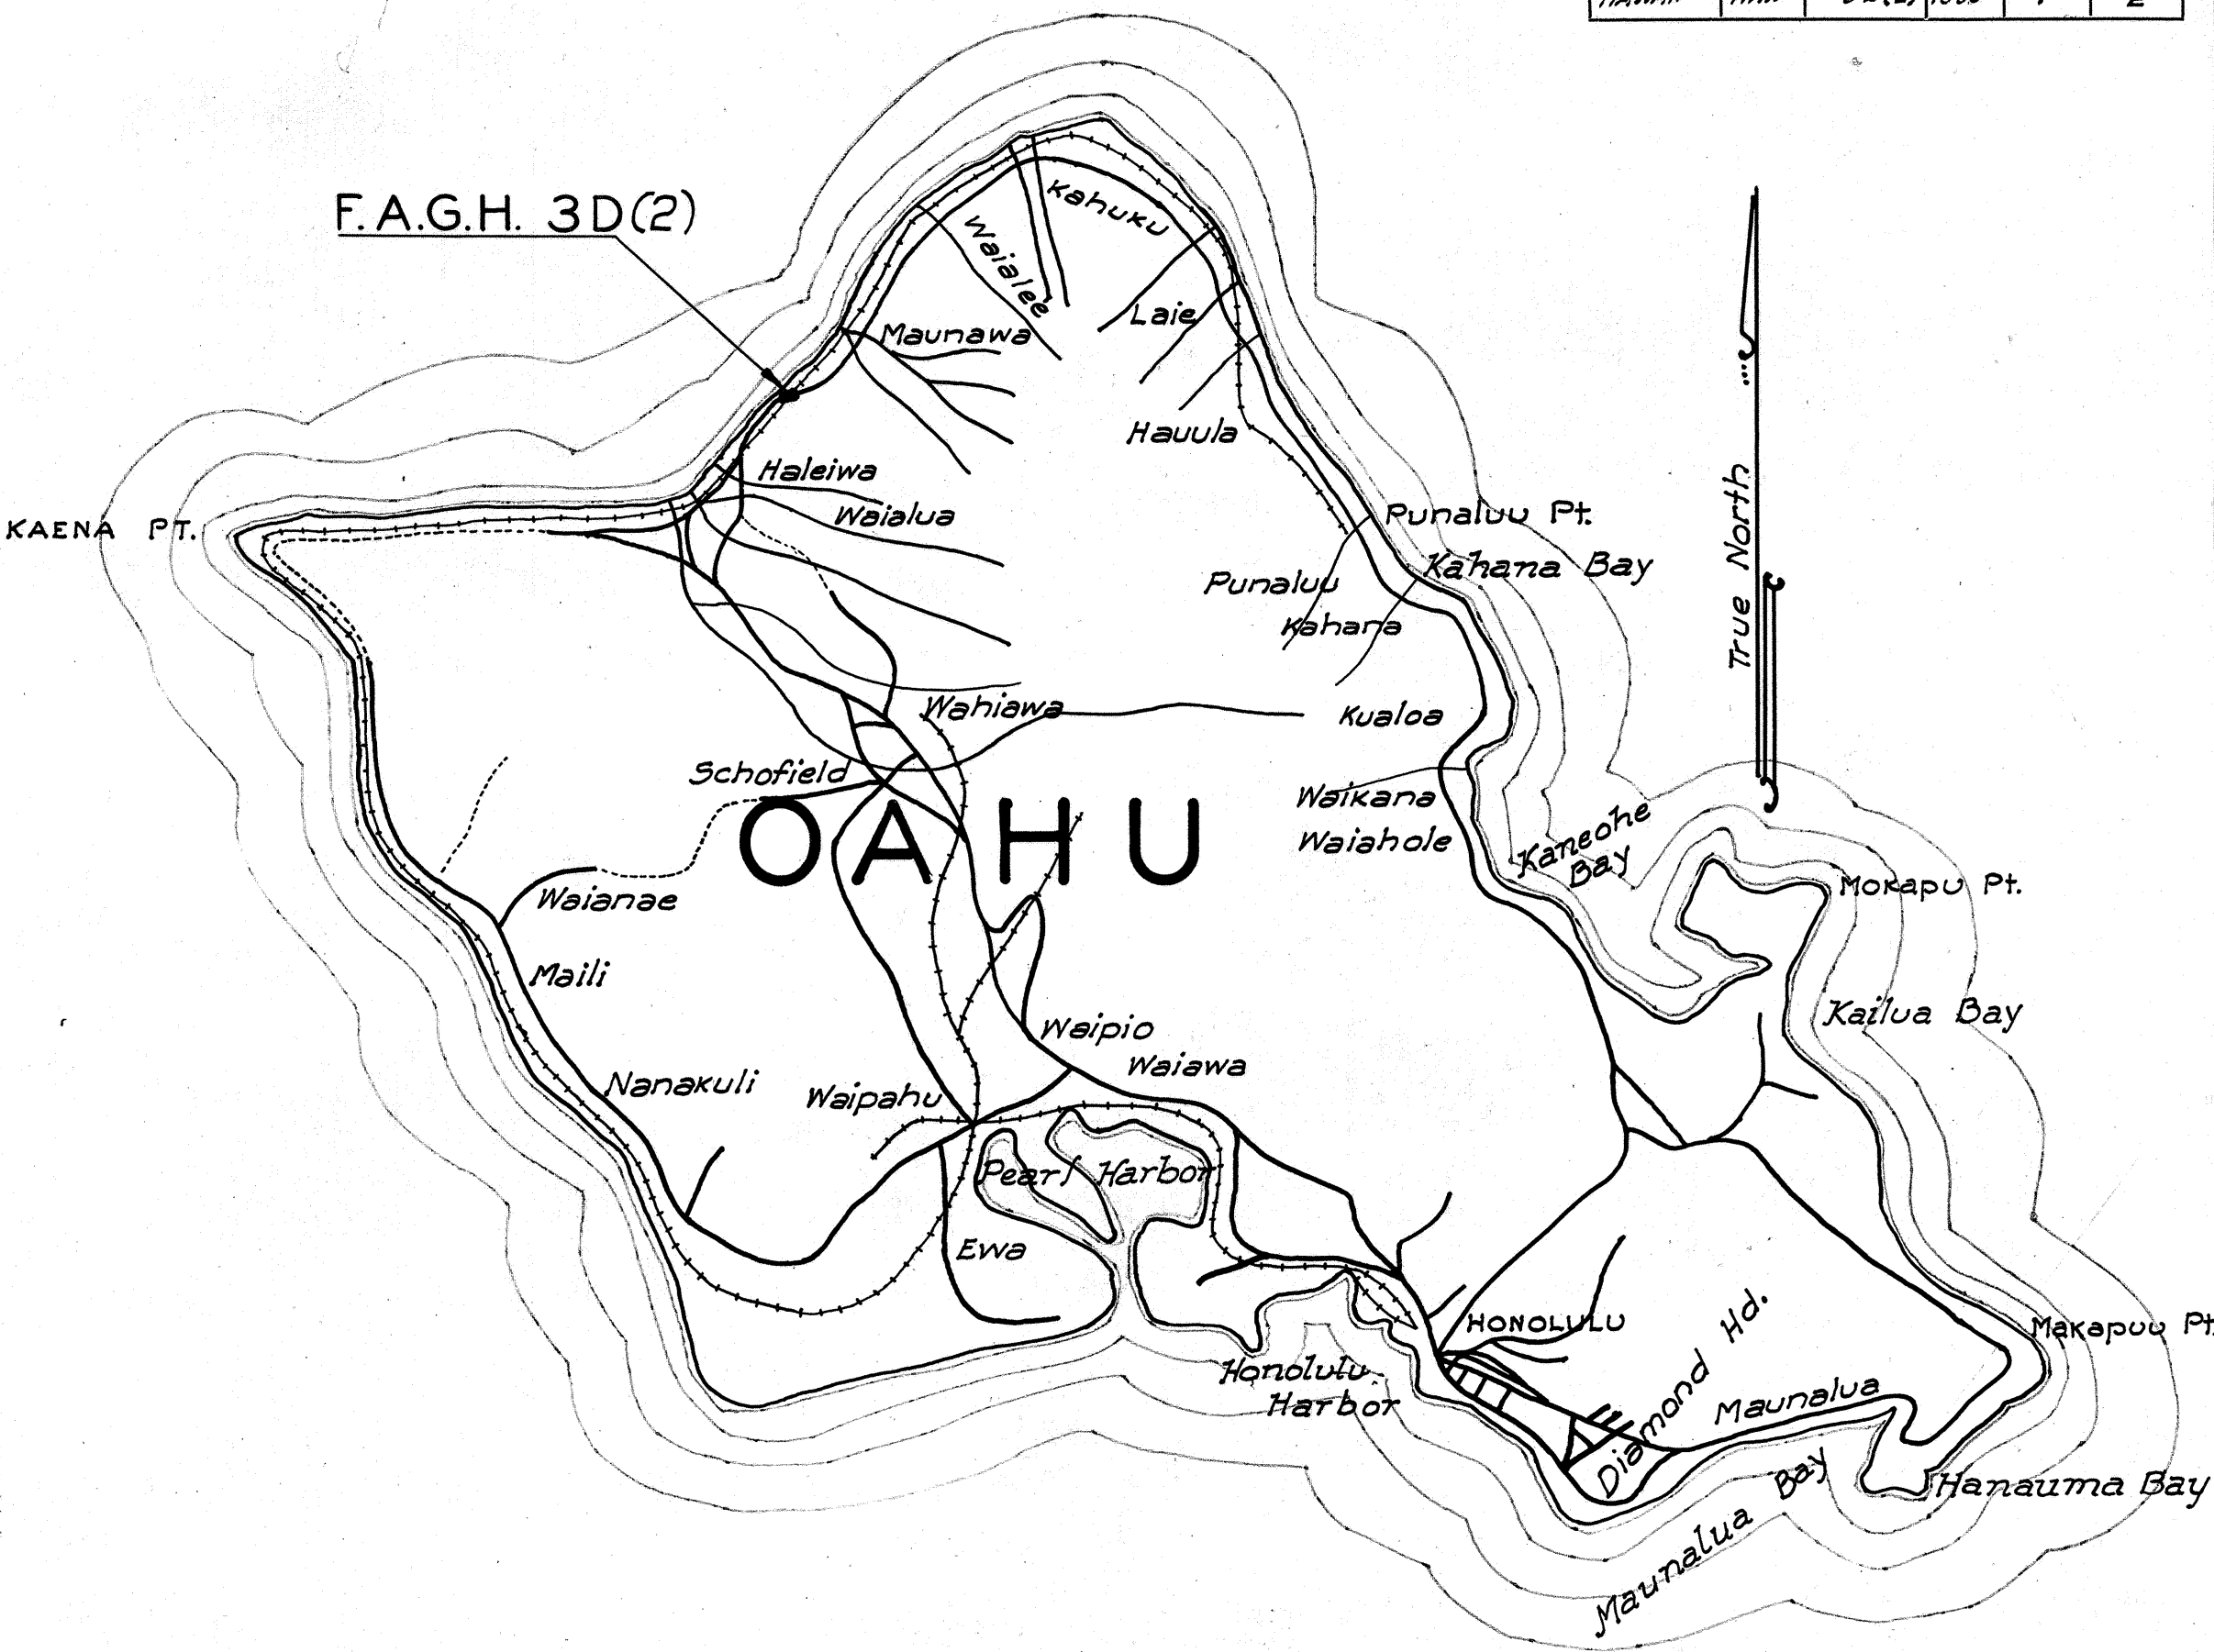

RECOMMENDED FOR APPROVAL:-
Principal Highway Engr, Pub. Rds. Adm.
RECOMMENDED FOR APPROVAL:-
Chief, Western Region, Pub. Rds. Adm.
APPROVED:-
Chief, Division of Design, Pub. Rds. Adm.