




CTD 1 PM

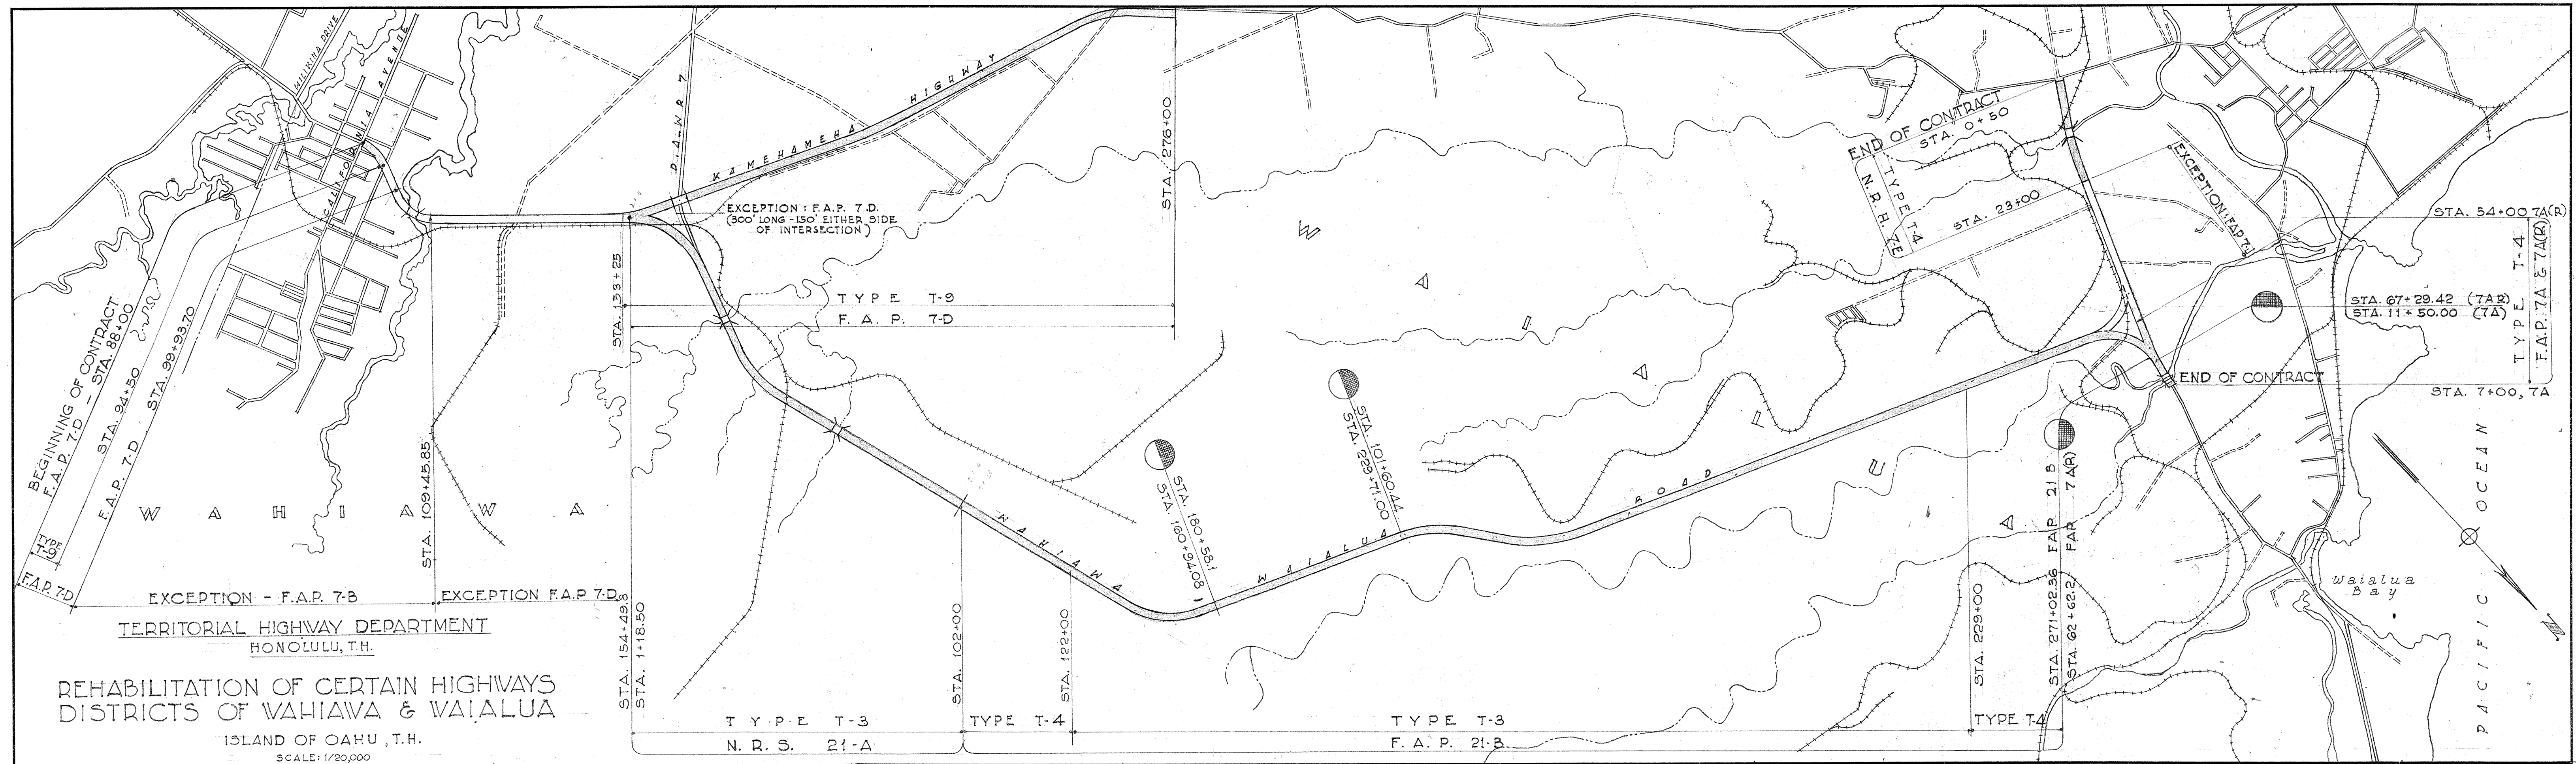

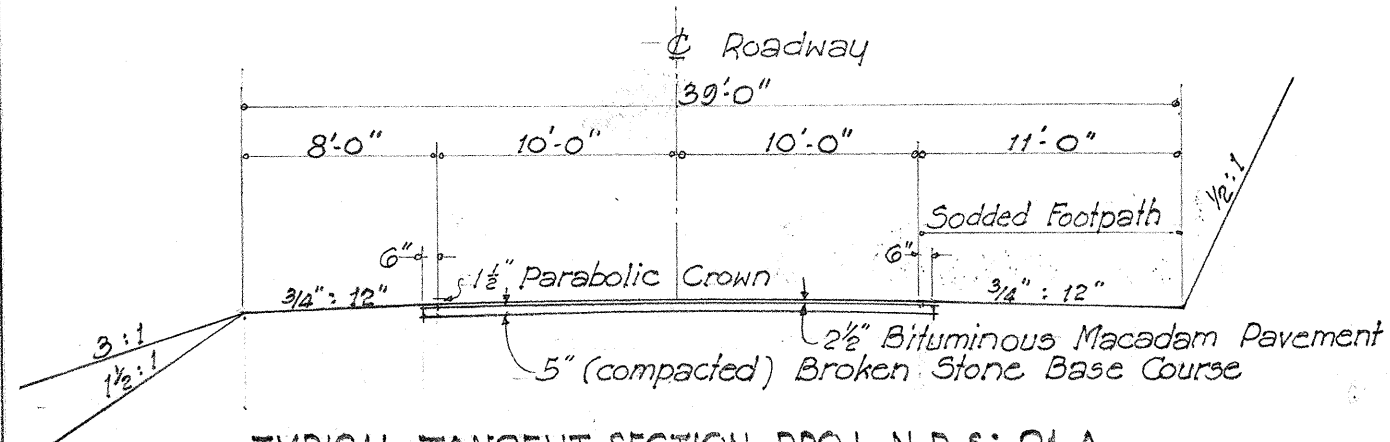


TYPICAL TANGENT SECTION-PROJ. N.R.S. 21 A

Section on curve similar but with Standard Super.

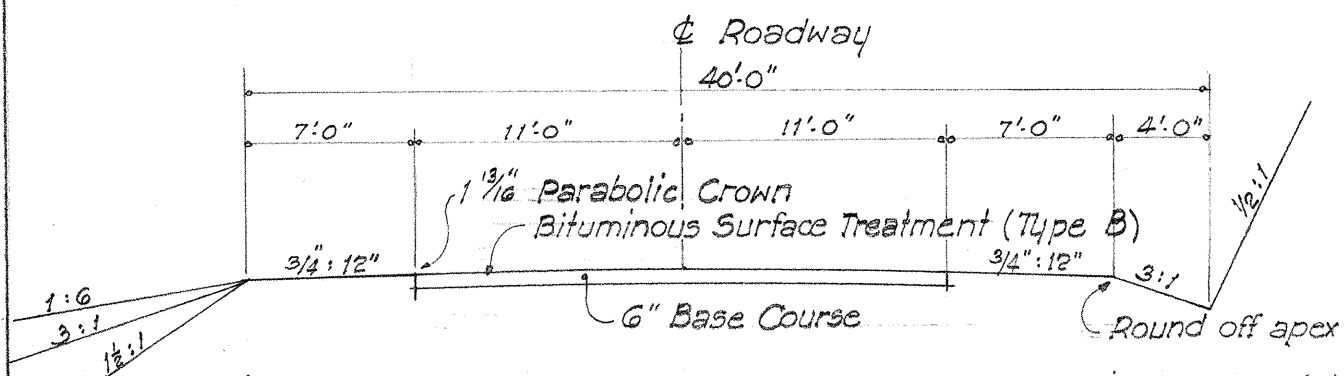


TYPICAL TANGENT SECTION - PROJS. FAP 21 B & FAP 7A(R)

Section on curve similar, but with Standard Super

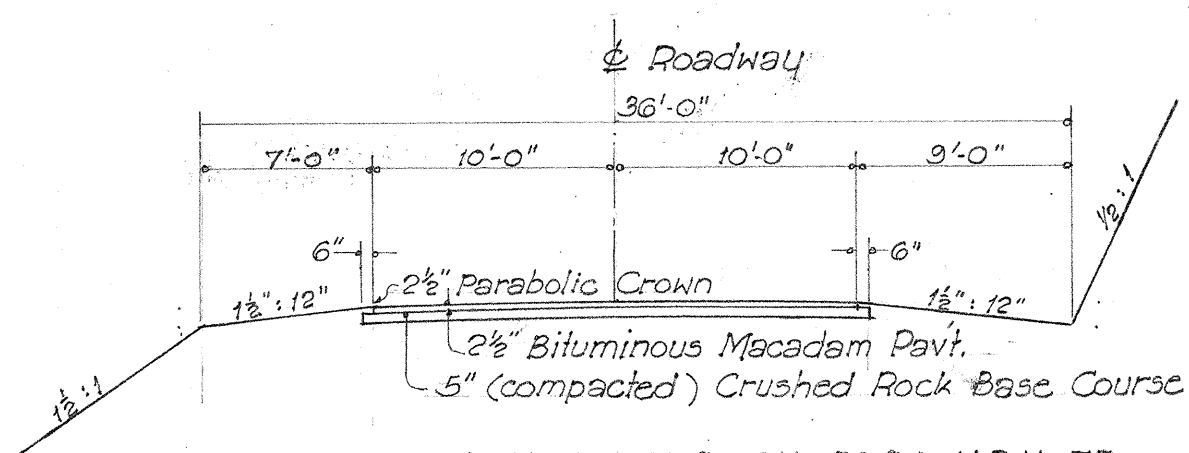


TYPICAL TANGENT SECTION - PROJ. N.R.H. 7E

Section on curve similar, but with Standard Super.

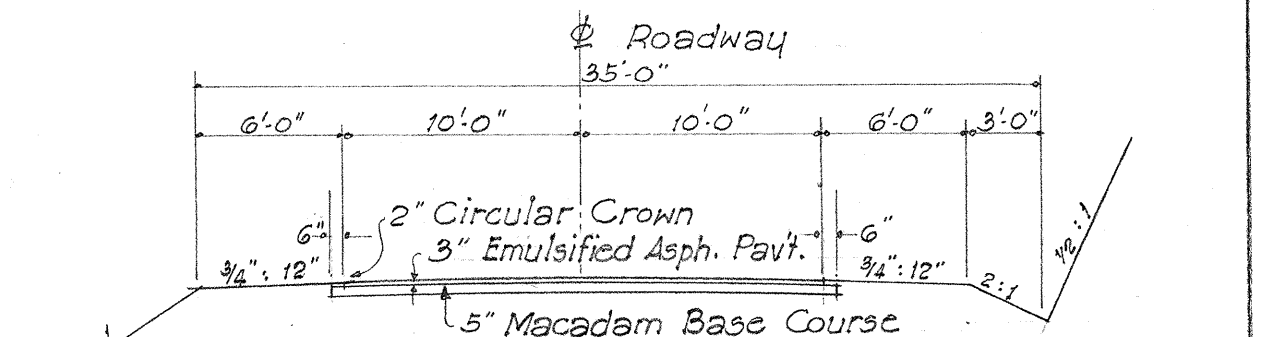

20' PAVEMENT
TYPICAL TANGENT SECTION - PROJ. FAP 7-D

Section on curve similar, but with Standard Super.





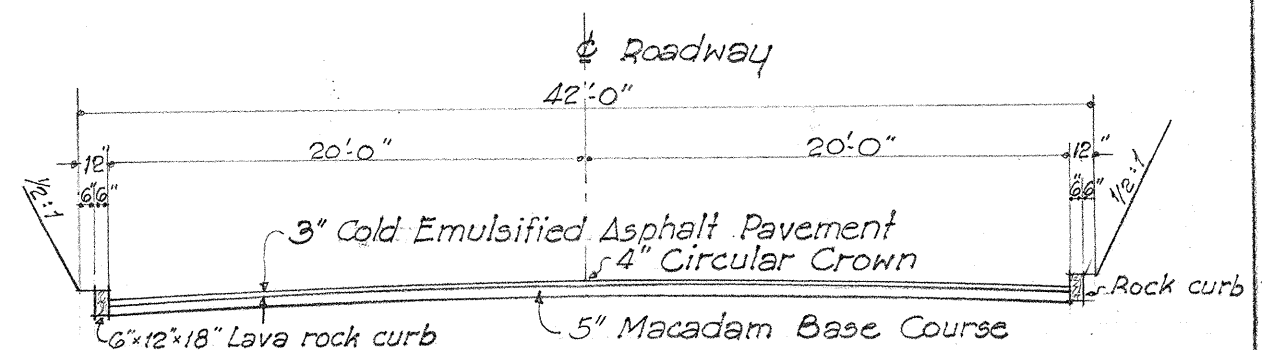


40' PAVEMENT
TYPICAL TANGENT SECTION - PROJ. FAP 7-D

NOTE! Manholes encountered shall be adjusted to grades as staked.

The quantity may differ considerably from that indicated by the Proposal.

TYPICAL SECTIONS AS ORIGINALLY CONSTRUCTED
REHABILITATION OF CERTAIN HIGHWAYS IN THE
DISTRICTS OF WAHIAWA & WAIALUA, OAHU, T. H.
5215:2

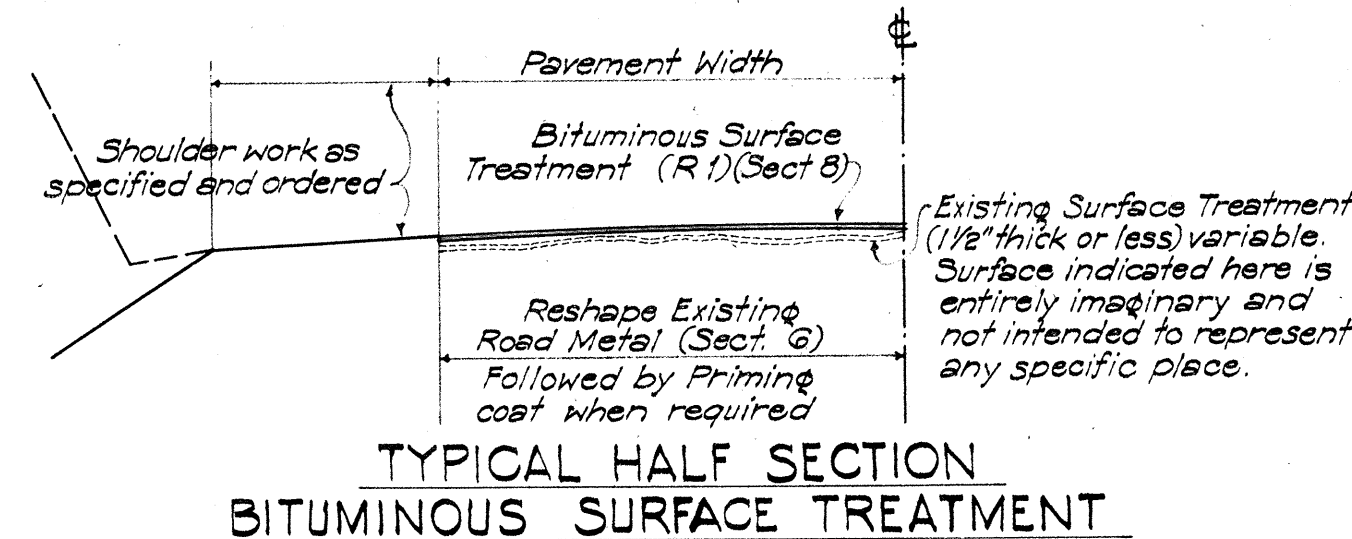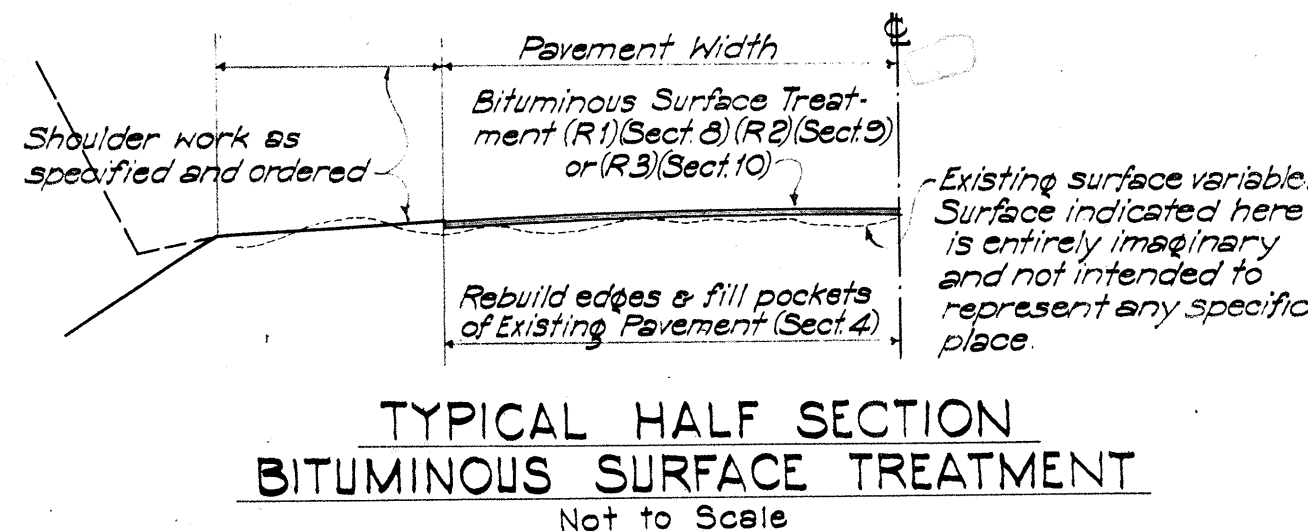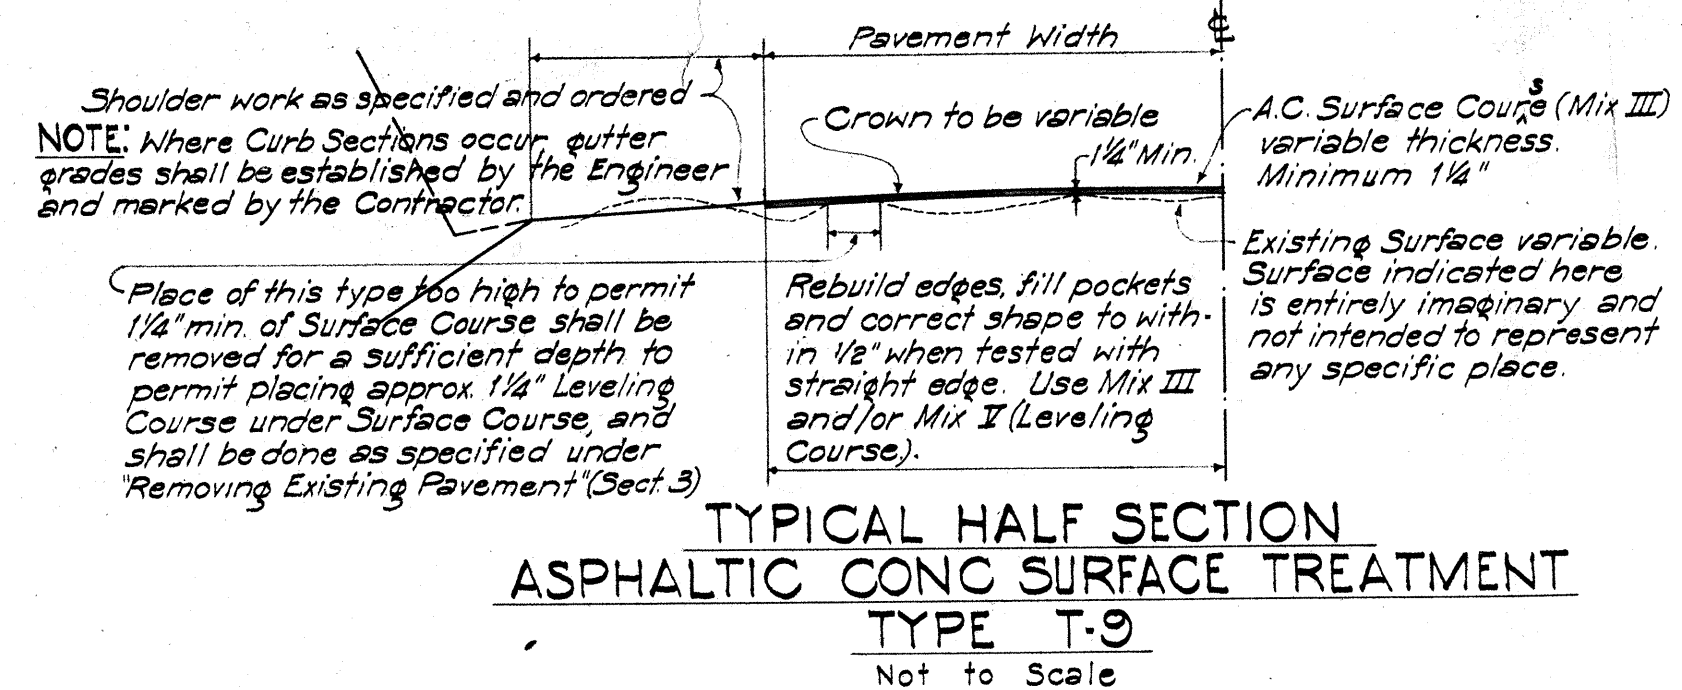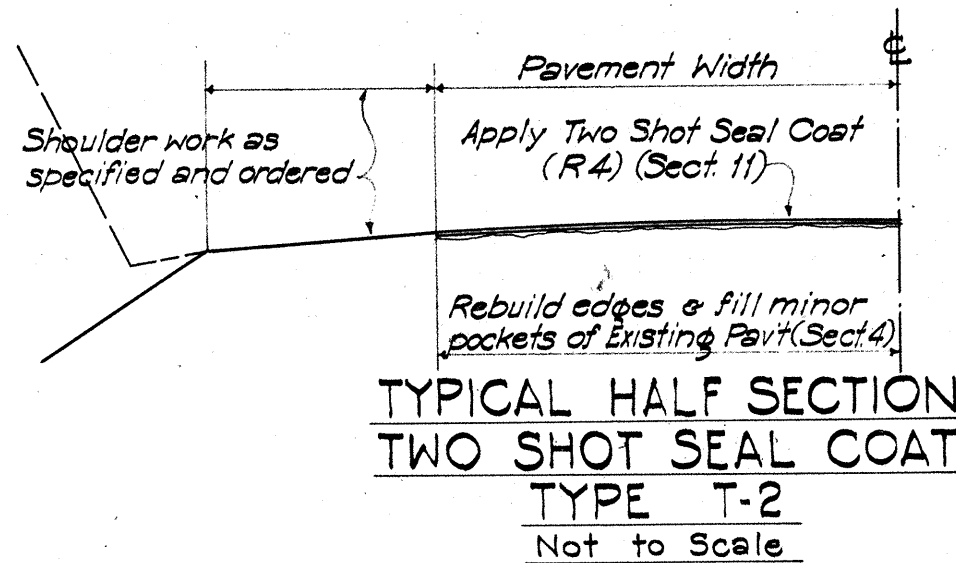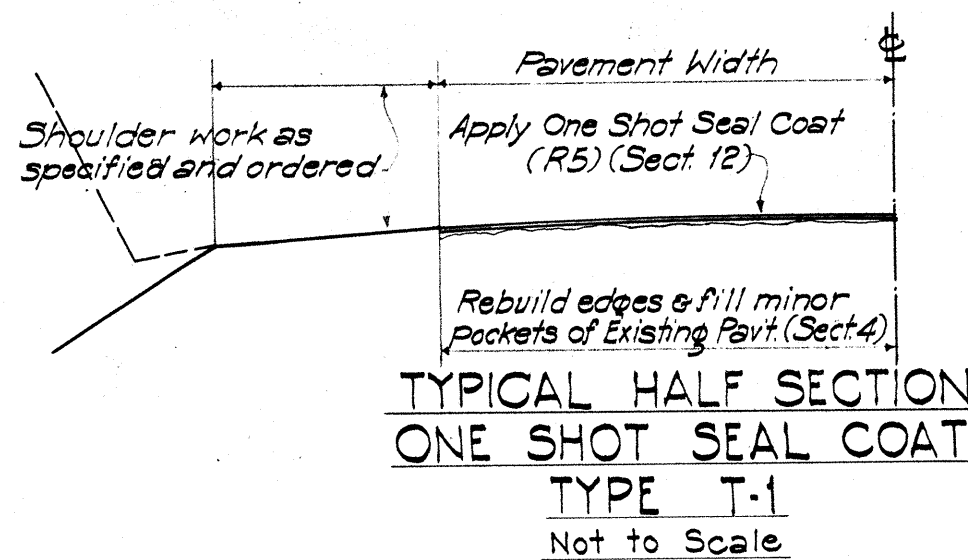

TYPICAL HALF SECTION
BITUMINOUS SURFACE TREATMENT
Not to Scale


TYPE T-3 use (R1) Surface Treatment (Sect. 8)
TYPE T-4 " (R2) " " (Sect. 9)
TYPE T-5 " (R3) " " (Sect. 10)

NOTE:

When Type T-5 REHABILITATION is used (Sect. 4) is hereby modified to the extent that only pot holes are filled and edges rebuilt without correction of surface shape.

GENERAL NOTE:

1. For Shoulder and Pavement widths see SECTION showing Project as originally constructed.
2. "Sect." used in notes refer to Sections in Pamphlet "U".
3. The terms Emulsified Asphalt or Asphaltic Emulsion are synonymous.

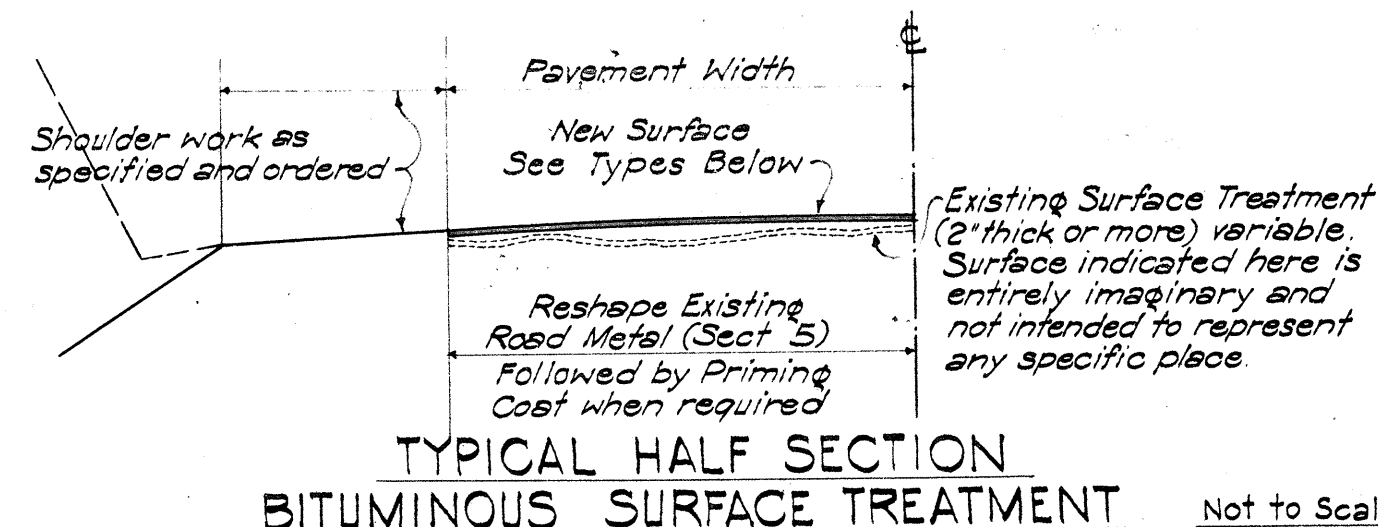

TYPE T-7 use R 2 Surface Treatment (Sect. 9)
TYPE T-8 " Asphalt Macadam Pavement See Special Provisions for Type and thickness.

TYPES OF REHABILITATION	PAMPHLET "U"													
	Sect. 1 Brooming off	Sect. 2 Resetting Manholes & Mons.	Sect. 3 Removing Existing Pavement	Sect. 4 Rebuild edges & Fill Pockets of Exist. Pavt.	Sect. 5 Reshaping Exist. Road Metal (2" or more)	Sect. 6 Reshaping Exist. Road Metal (1/2" or less)	Sect. 7 Asphalt Conc. Resurfacing	Sect. 8 Bit. Surface Treatment (R-1)	Sect. 9 Bit. Surface Treatment (R-2)	Sect. 10 Bit. Surface Treatment (R-3)	Sect. 11 Two Shot Seal Coat (R-4)	Sect. 12 One Shot Seal Coat (R-5)	Sect. 13 Materials	Sect. 14 Traffic Control
T-1	✓			✓								✓	✓	✓
T-2	✓			✓							✓	✓	✓	✓
T-3	✓	x	x	✓				✓					✓	✓
T-4	✓	x	x	✓					✓				✓	✓
T-5	✓	x	x	✓						✓			✓	✓
T-6		x				✓		✓					✓	✓
T-7		x			✓				✓				✓	✓
T-8		x			✓								✓	✓
T-9	✓	x	x				✓						✓	✓

LEGEND:

✓ = Required Operation
x = Possible Operation if Req'd

NOTES:

1. When Sect. 5 & 6 are used "Sprinkling" Pamphlet H-4 is req'd.
2. When Type 8 REHABILITATION is used, "Asphalt Macadam Surface" will be specified in the Special Provisions.
3. When Type 9 REHABILITATION is used, "Asphalt Conc. Pavement" Pamphlet J-4 is req'd.

CHART SHOWING APPLICABLE SECTIONS OF PAMPHLET "U" REQUIRED FOR VARIOUS TYPES OF REHABILITATION

STANDARD SECTIONS & TYPES REQUIRED FOR REHABILITATION

TERRITORIAL HIGHWAY DEPT.

TERRITORY OF HAWAII

5215:3