

Install F.A. Marker F 7(22)

NOTE:
All Warning, Regulatory, and Destination Signs, F.A. Markers and additional Number Plates for F.A. Markers will be done by the Territorial Highway Department.

NOTE:
All poles obstructing the construction of roadway prism will be moved by others.

NOTES:
For Layout of Median Strip Curbs, see Sheet No. 5512.2.
For Detail of Median Strip Curbs, see Standard Details.
For Curve Data and Grades at Circle, see Sheet No. 5512.4.
Areas within the Circle and Triangles shall be Graded and Grassed.
Provide Smooth Riding Connection where the New Pavement meet the Existing Pavement.


NOTE:
Earthwork Quantities for Roadway Right of Circle: Freehaul = 1,117.8 c.y.
Exc = 1,120.1 c.y., Emb = 1,094.2 c.y.

NOTE:
Existing Conc. Guide Posts on both sides of the Existing Connection shall be relocated to suit the New Connection.

NOTE:
No Overhaul need to be paid for Roadway Excavation and Embankment for Proj. No. F 7(22).
The Excess Material are to be used to fill the areas within the Circle and the Triangles.

PLAN	NOTES
1	1
2	2
3	3
4	4
5	5
6	6
7	7
8	8
9	9
10	10

PROFILE	NOTES
1	1
2	2
3	3
4	4
5	5
6	6
7	7
8	8
9	9
10	10

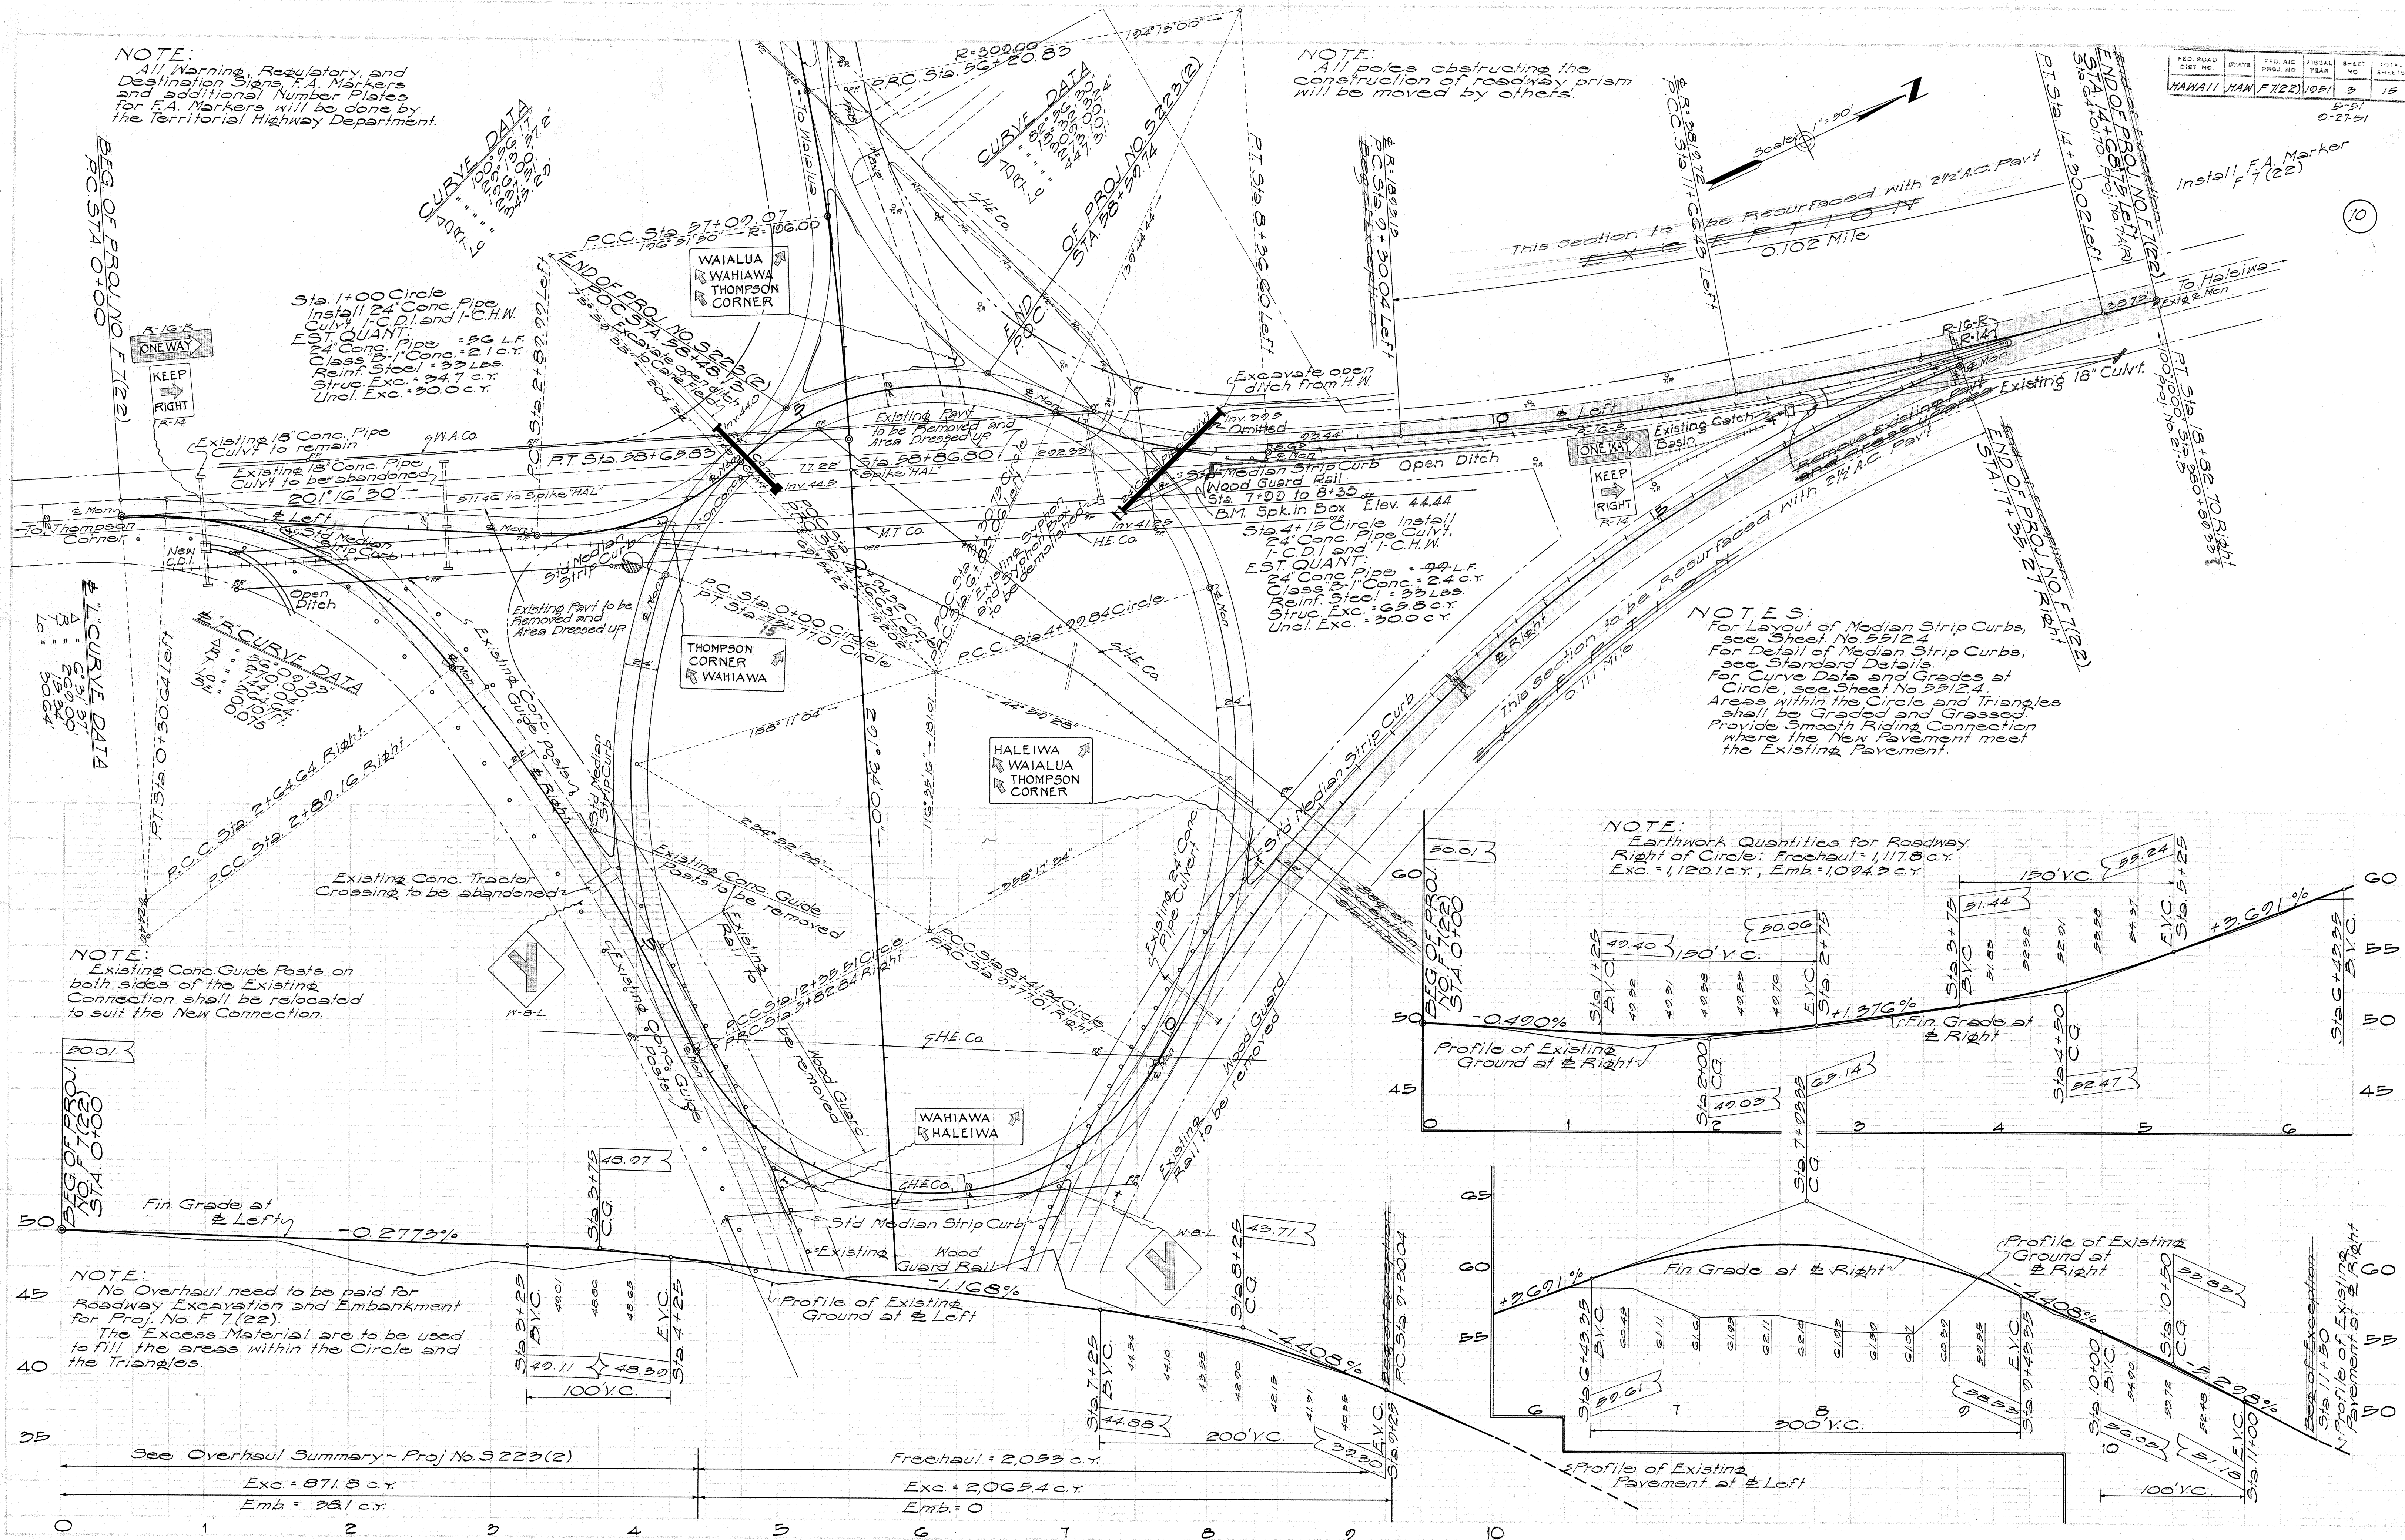


CURVE DATA

Δ = 82°56'30"
 D = 18°32'32.4"
 L = 279.00'
 Lc = 447.31'

NOTE:
 All Warning, Regulatory and Destination Signs, P.A. Markers and additional Number Plates for P.A. Markers will be done by the Territorial Highway Department.

FED. ROAD DIST. NO.	STATE	FED. AID PROJ. NO.	FISCAL YEAR	SHEET NO.	TOTAL SHEETS	FED. ROAD DIST. NO.	STATE	FED. AID PROJ. NO.	FISCAL YEAR	SHEET NO.	TOTAL SHEETS
HAWAII	HAW	F7(22)	1991	4	15	HAWAII	HAW	9223(2)	1991	8	30

11

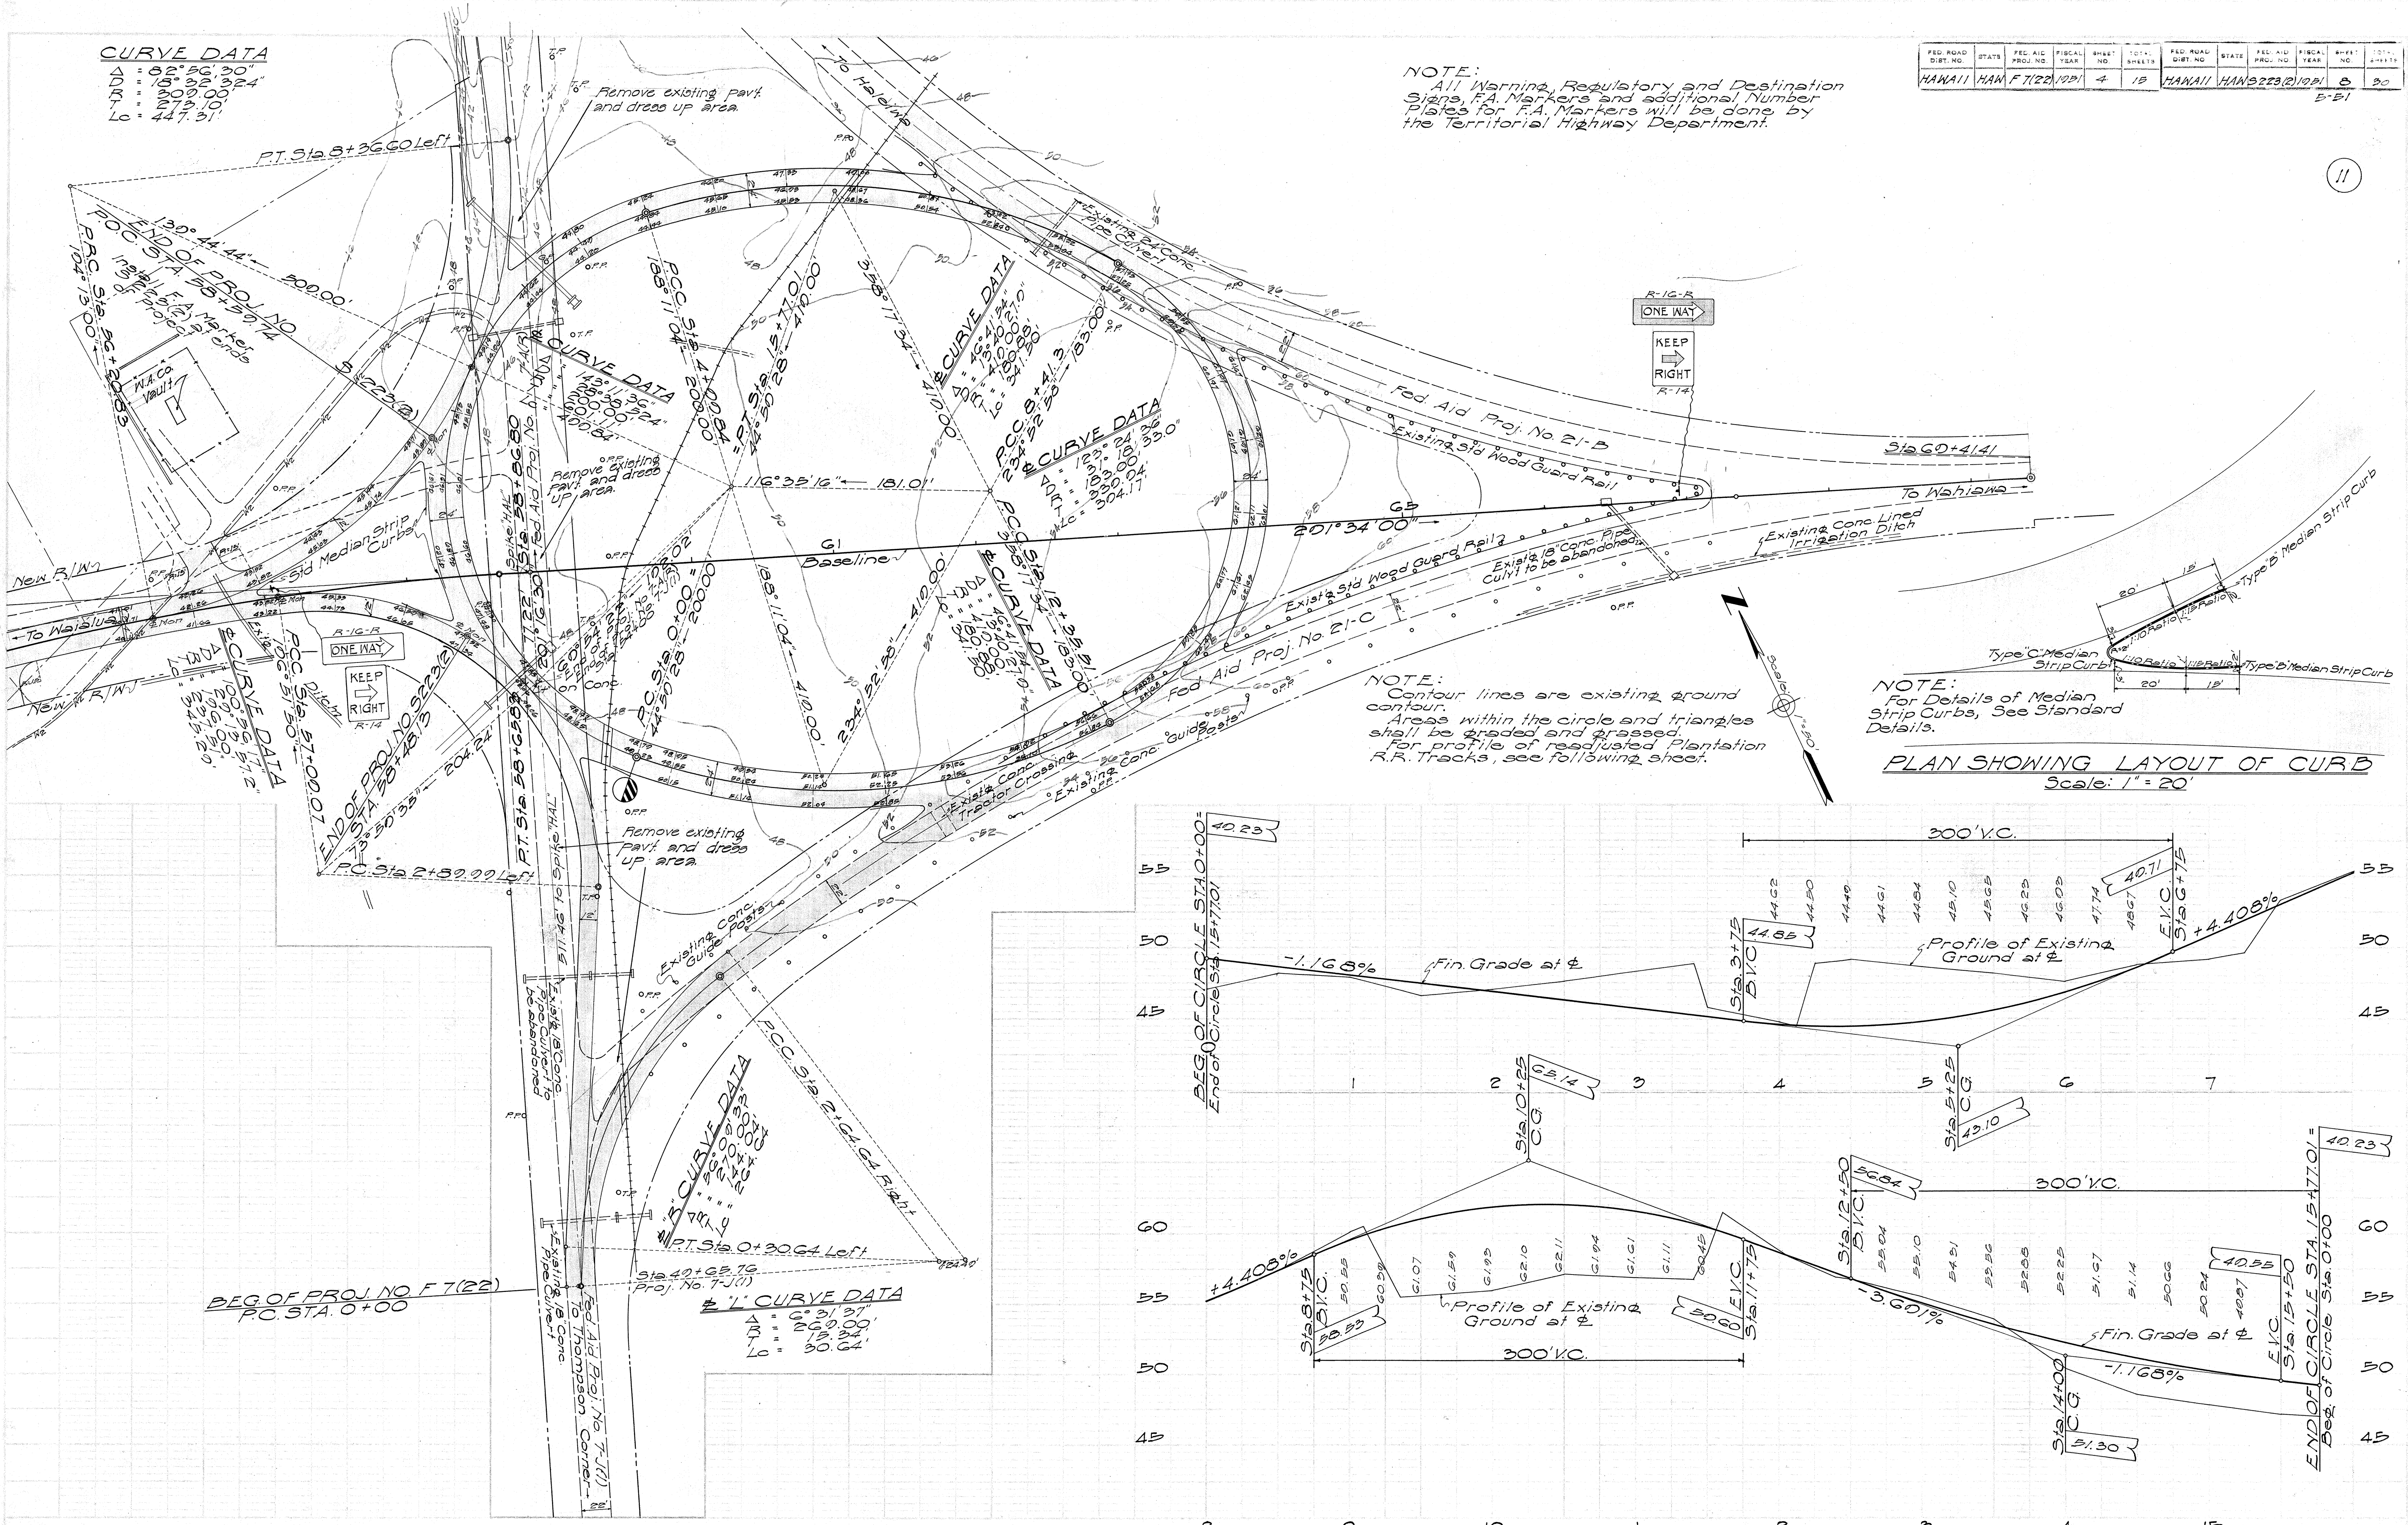


NOTE:
 Contour lines are existing ground contour. Areas within the circle and triangles shall be graded and grassed for profile of readjusted Plantation R.R. Tracks, see following sheet.

NOTE:
 For Details of Median Strip Curbs, See Standard Details.

PLAN SHOWING LAYOUT OF CURB

Scale: 1" = 20'

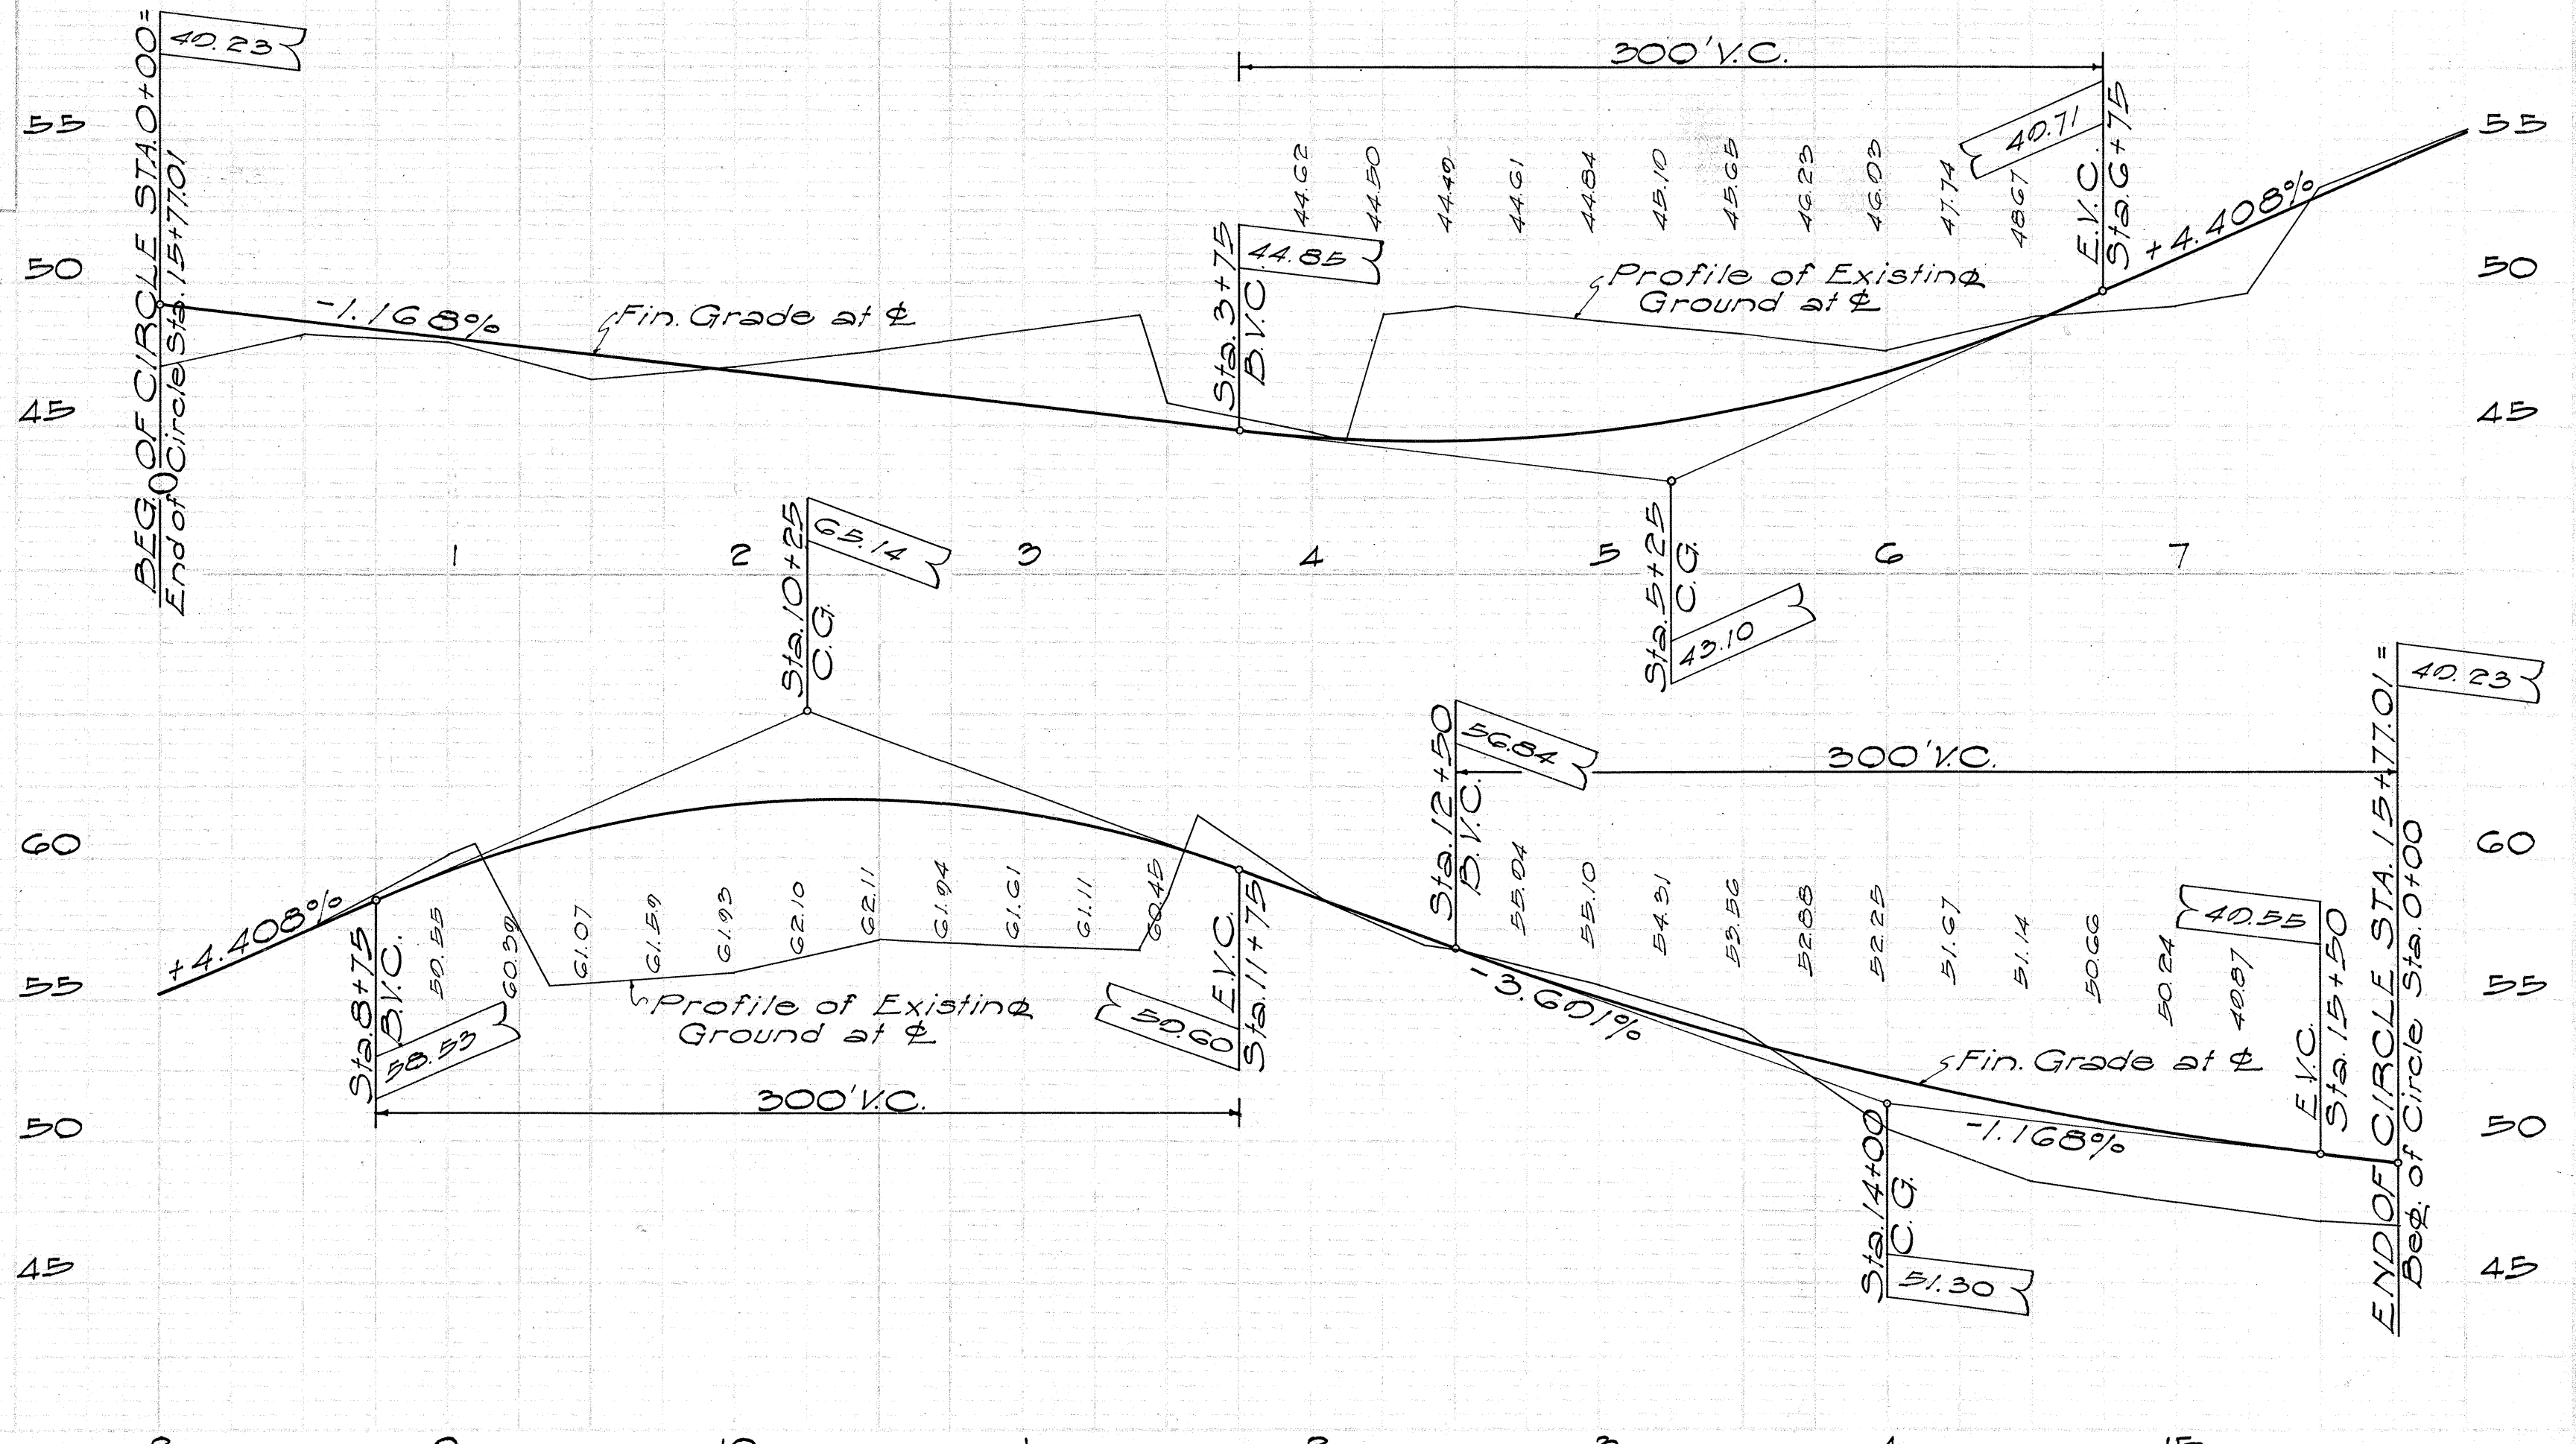

5512.4 5425.8