




FED. ROAD DIST. NO.	STATE	FED. AID PROJ. NO.	FISCAL YEAR	SHEET NO.	TOTAL SHEETS
HAWAII	HAW	F083-1(1)	1955	9	30

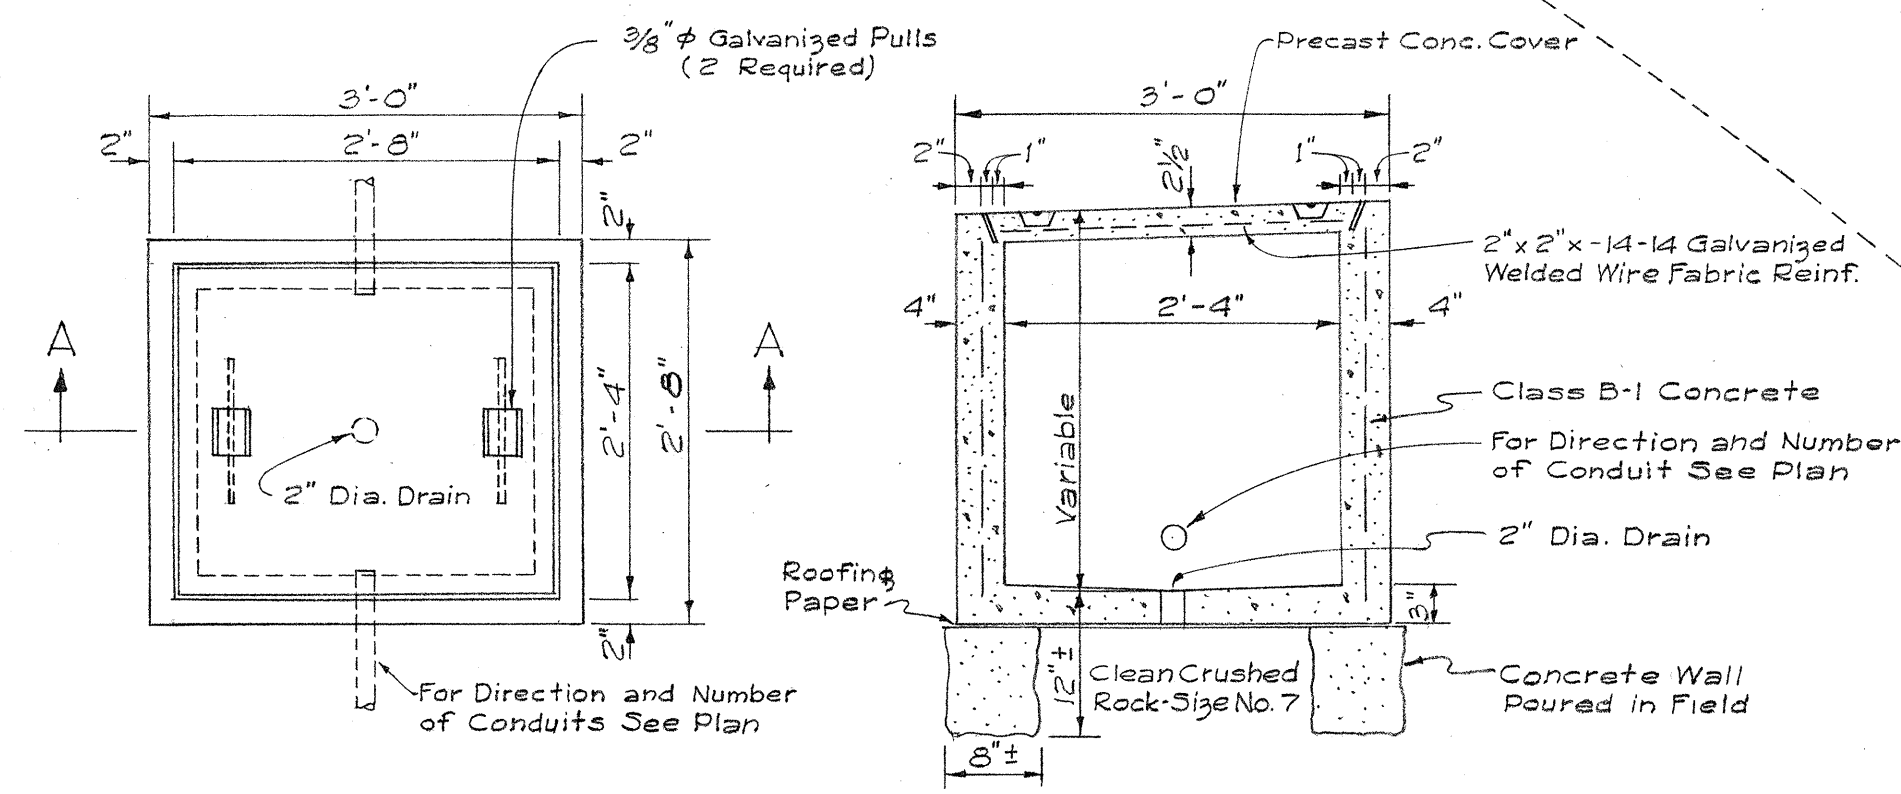

PLAN
SECTION "A-A"
DETAIL OF PULL BOX
Scale: 3/4" = 1'-0"

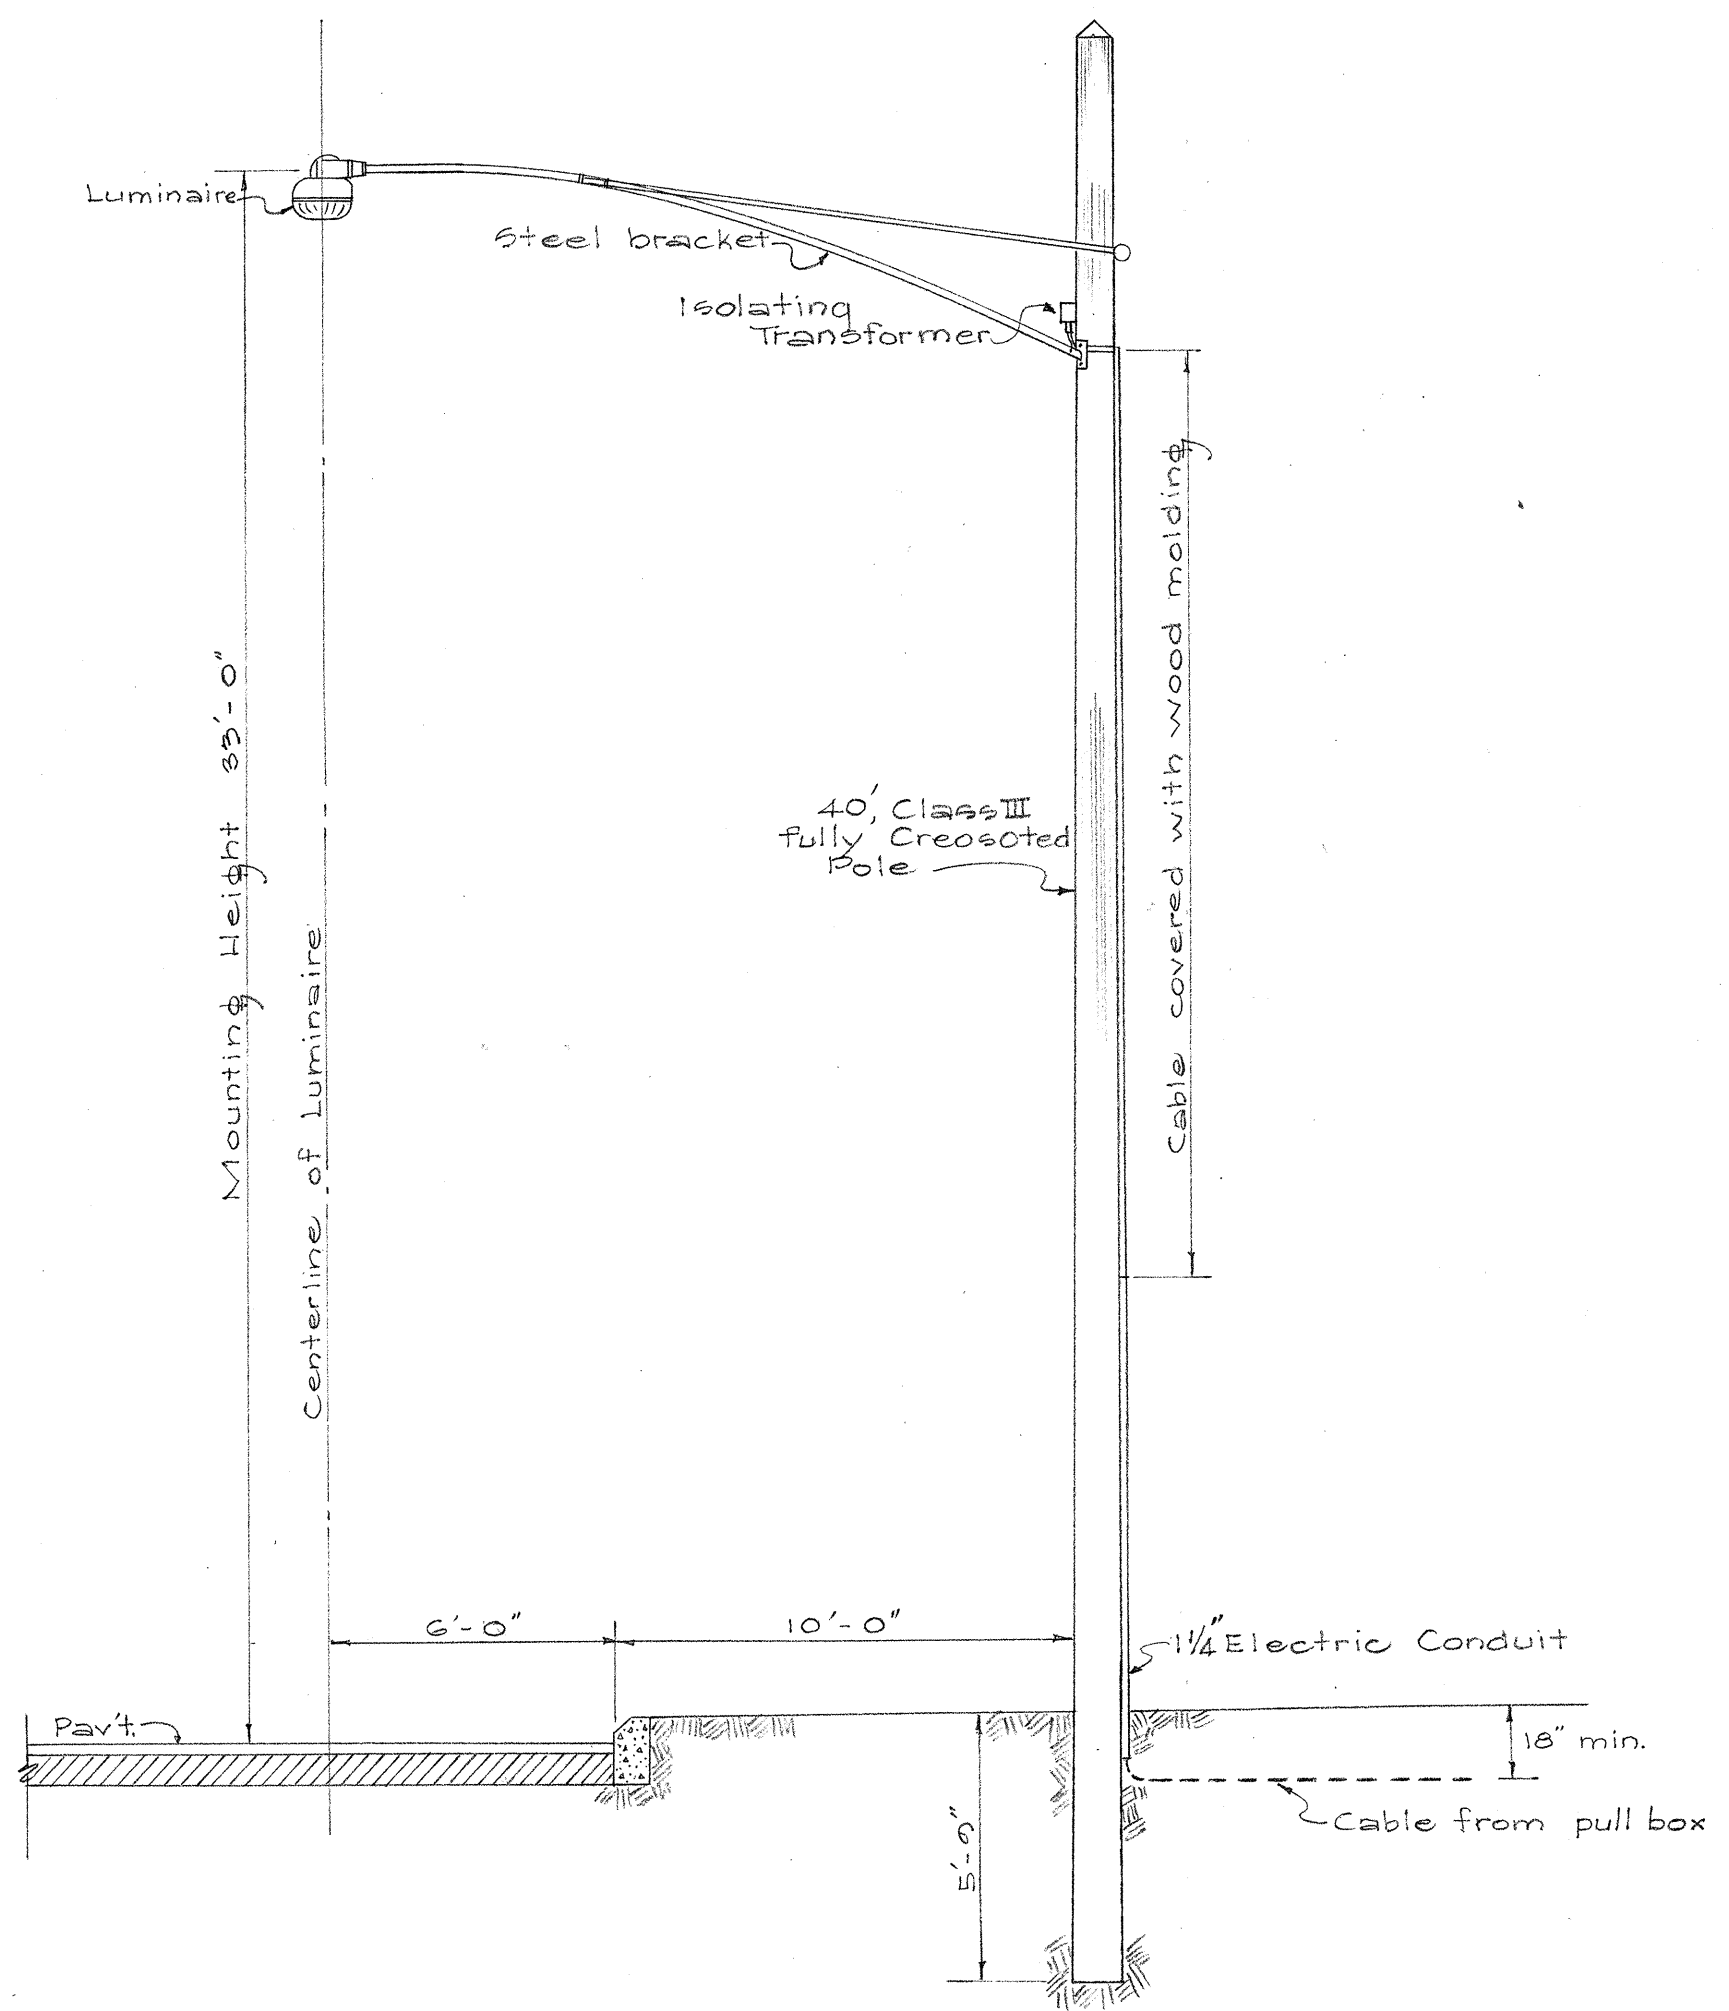

DETAIL OF 40' POLE
Scale: 1/4" = 1'-0"

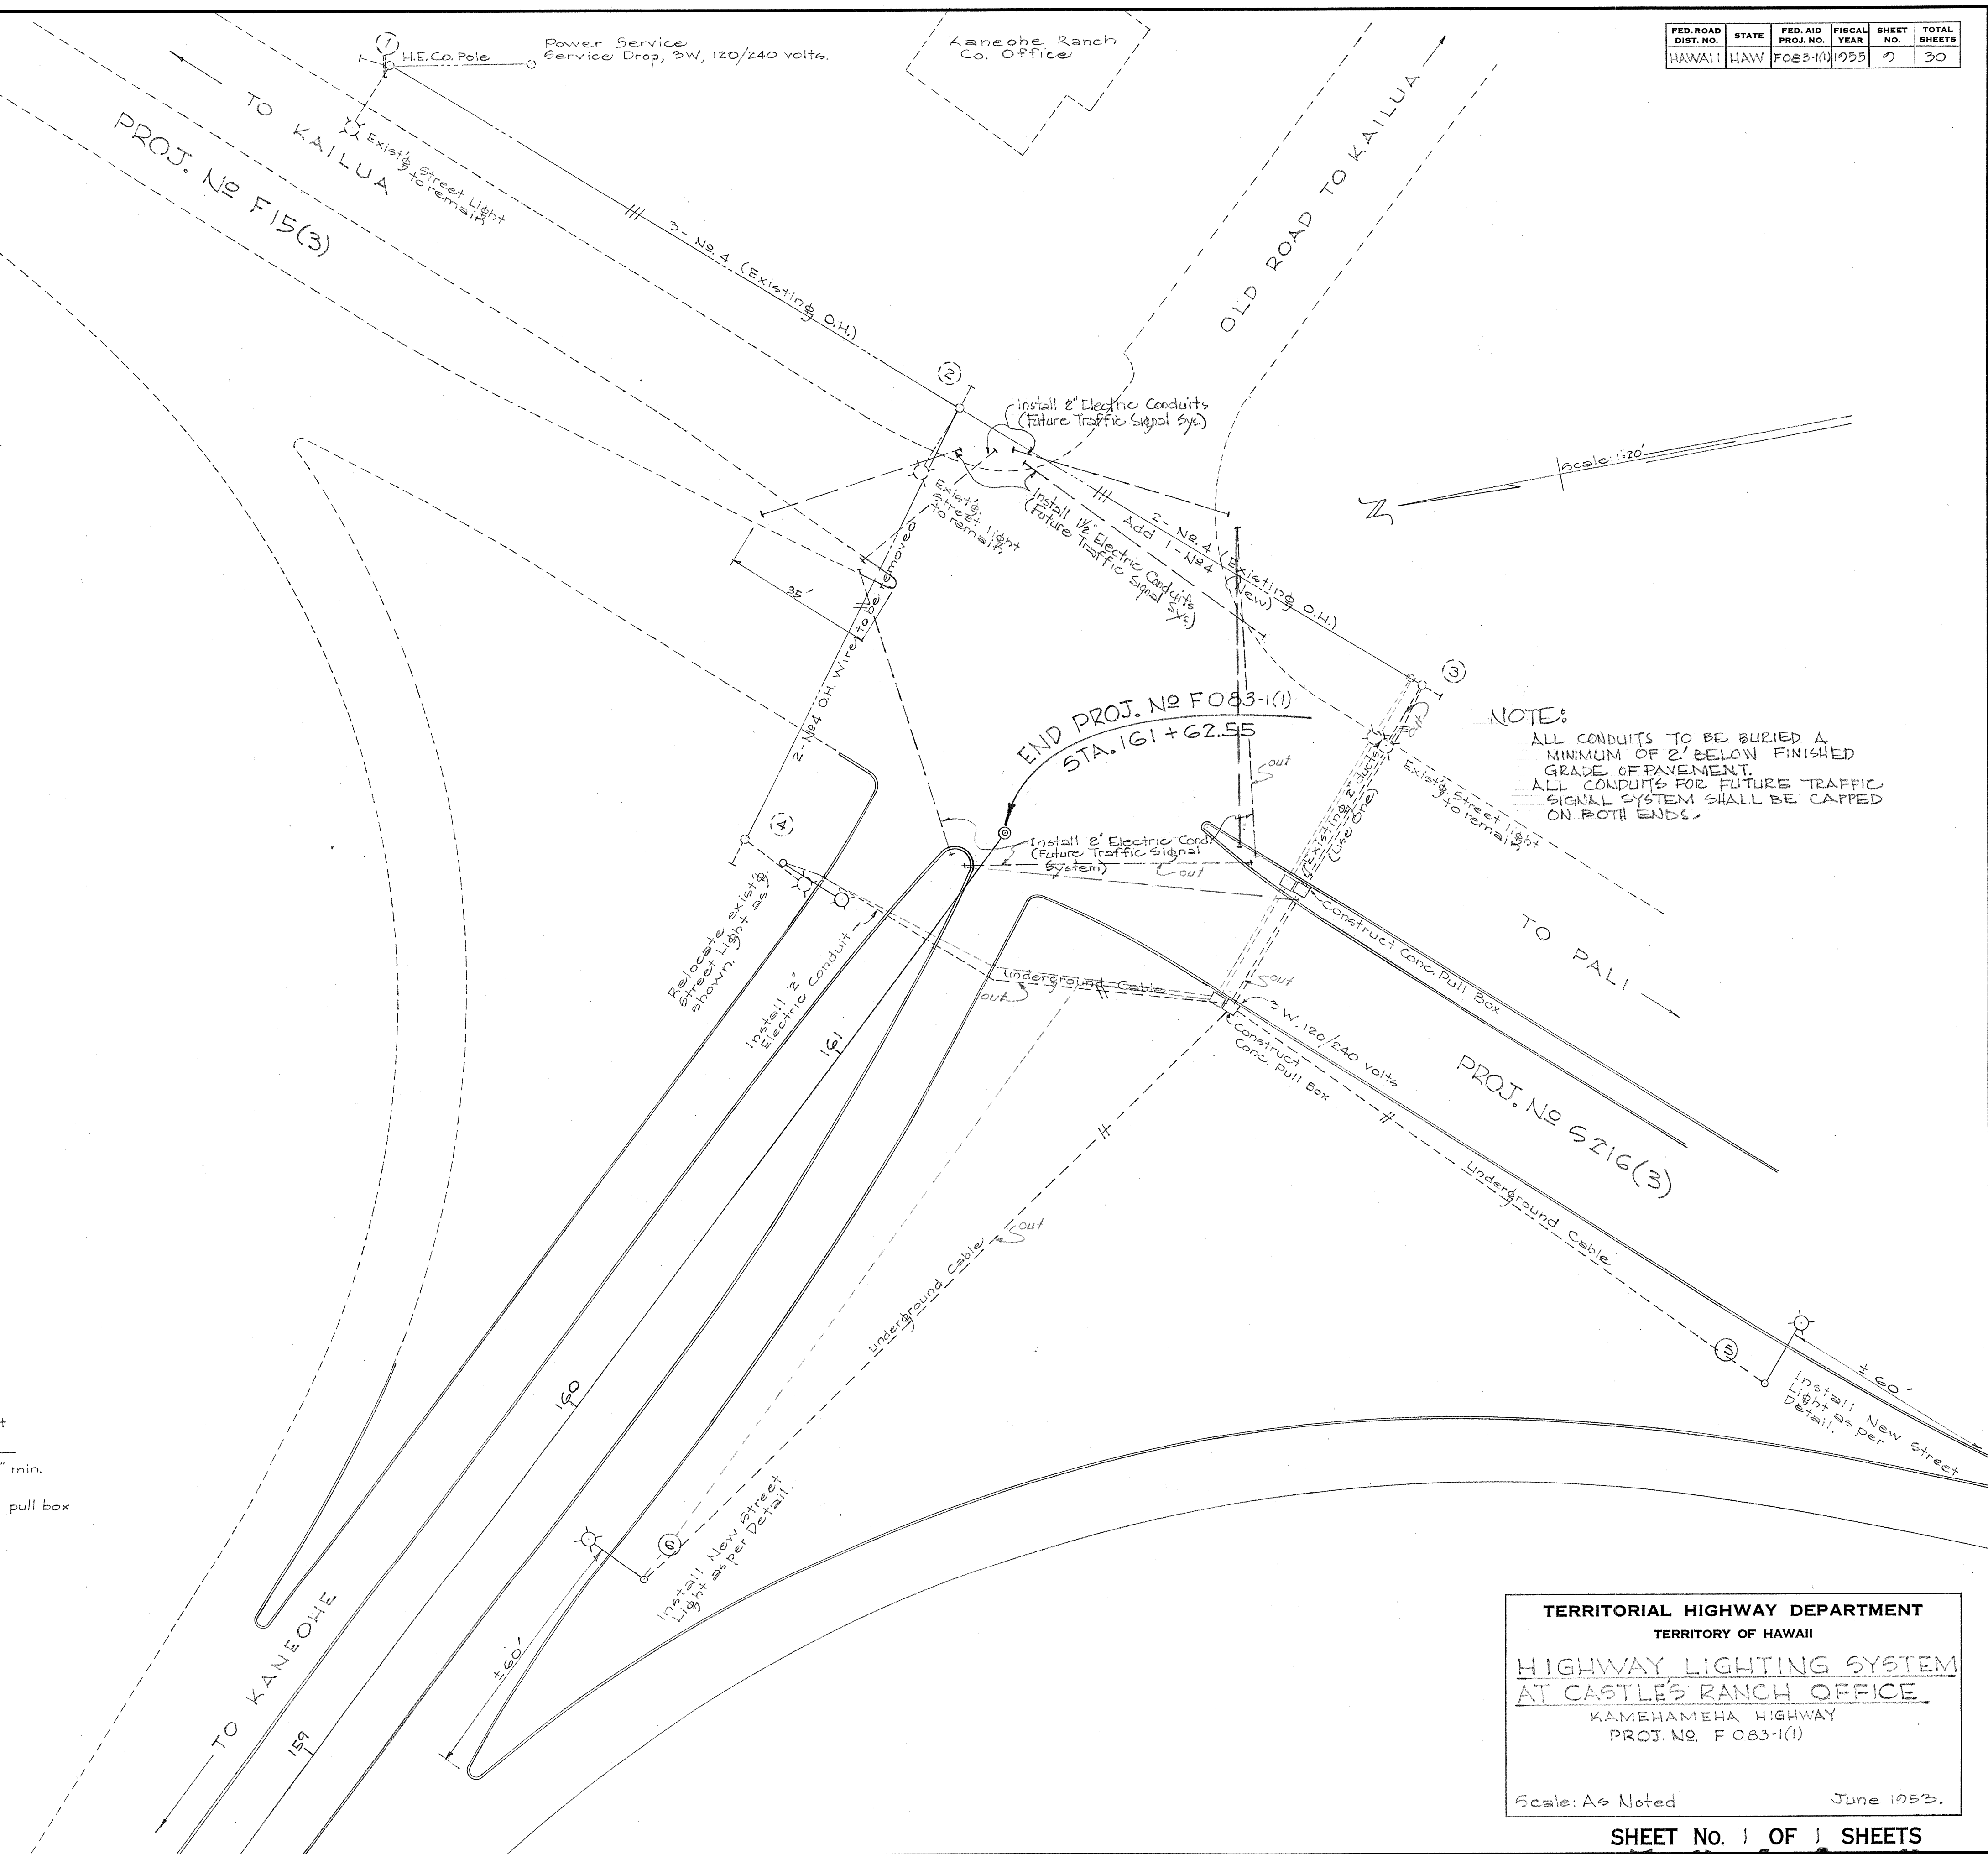

TERRITORIAL HIGHWAY DEPARTMENT
TERRITORY OF HAWAII
HIGHWAY LIGHTING SYSTEM
AT CASTLES RANCH OFFICE
KAMEHAMEHA HIGHWAY
PROJ. NO. F 083-1(1)

Scale: As Noted June 1953.

DATE	DESIGNED BY	CHECKED BY
ORIGINAL PLAN	DESIGNED BY	CHECKED BY
NOTE BOOK	DESIGNED BY	CHECKED BY