


FINAL SURVEY	SURVEYED _____	BY _____	DATE _____
	PLOTTED _____		
NOTE BOOK _____	TEMPLATE _____		
	AREAS _____		
NO. _____	AREAS CHECKED _____		

ORIGINAL				
SURVEY				
NOTE BOOK				
	SURVEYED _____	BY _____		DATE _____
	PLOTTED _____			
	TEMPLATE _____			
	AREAS _____			
N.O.			AREAS CHECKED _____	

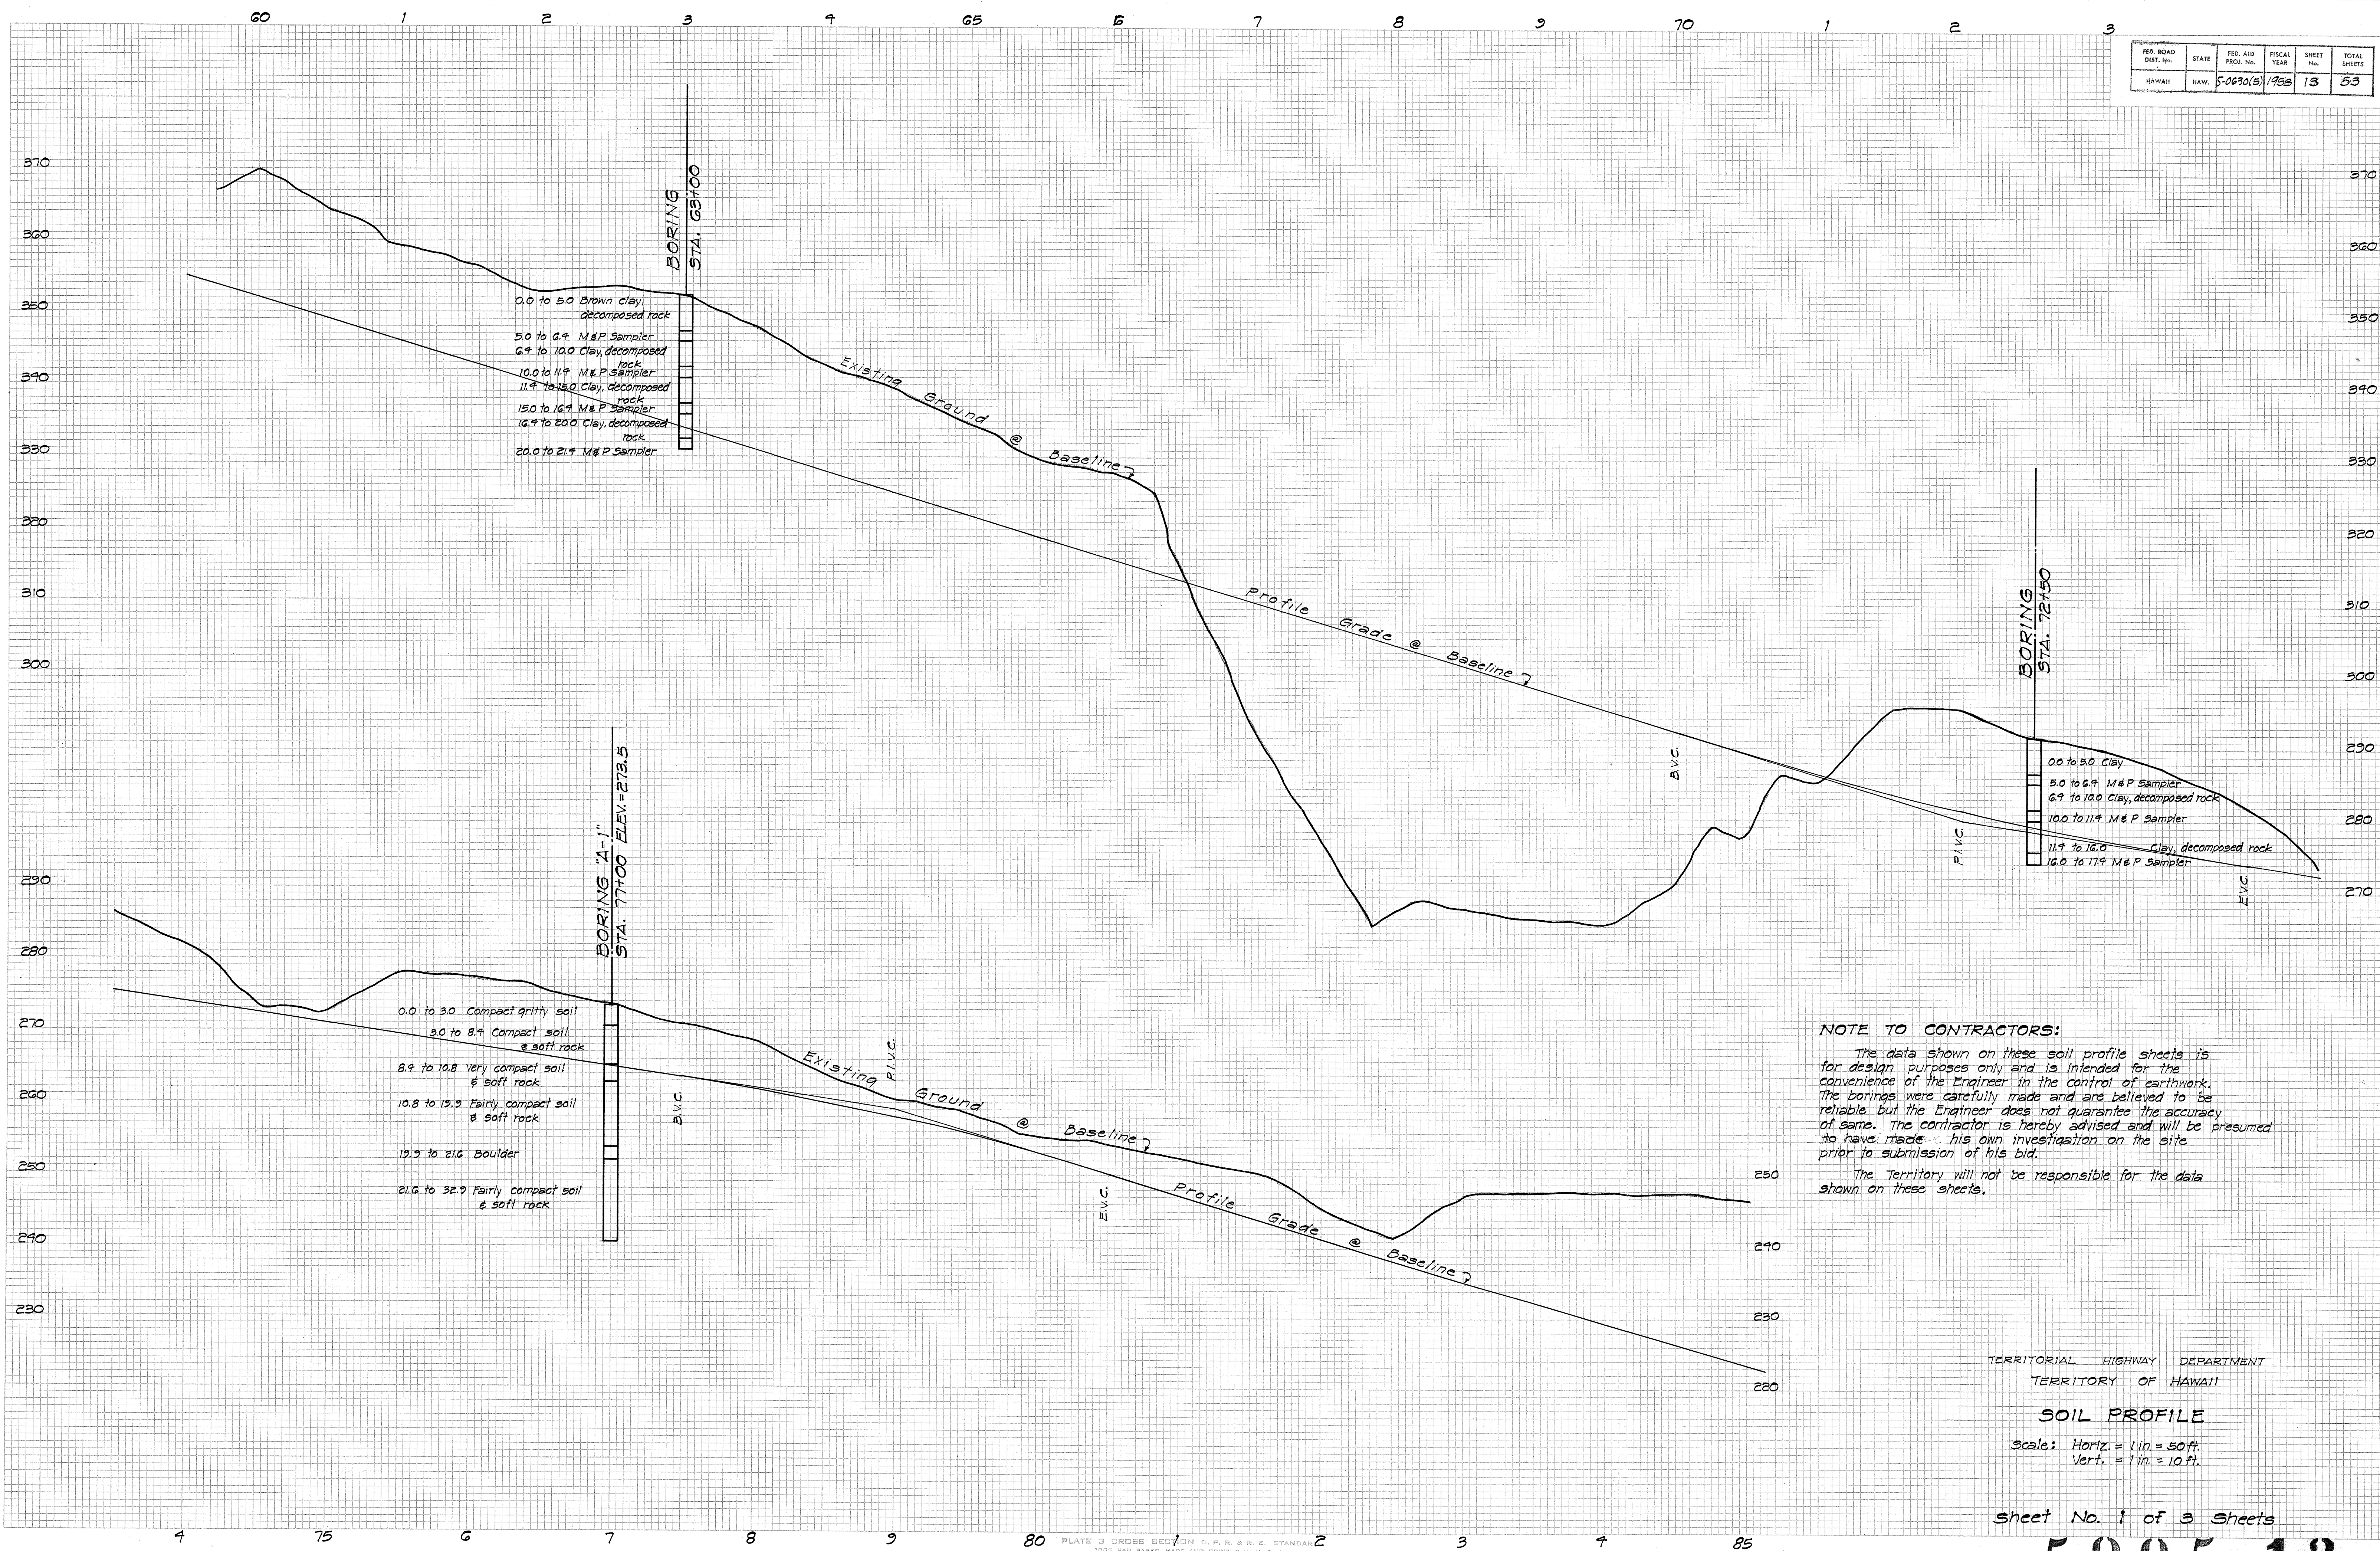

The data shown on these soil profile sheets is for design purposes only and is intended for the convenience of the Engineer in the control of earthwork. The borings were carefully made and are believed to be reliable but the Engineer does not guarantee the accuracy of same. The contractor is hereby advised and will be presumed to have made his own investigation on the site prior to submission of his bid.

The Territory will not be responsible for the data shown on these sheets.


TERRITORIAL HIGHWAY DEPARTMENT
TERRITORY OF HAWAII

SOIL PROFILE


Scale: Horiz. = 1 in. = 50 ft.
Vert. = 1 in. = 10 ft.

Sheet No. 1 of 3 Sheets

5905.13

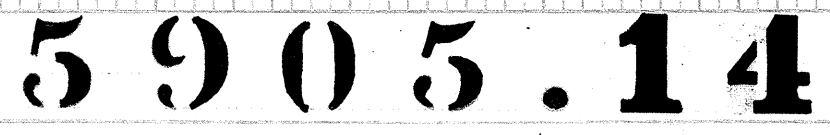

FED. ROAD DIST. NO.	STATE	FED. AID PROJ. NO.	FISCAL YEAR	SHEET NO.	TOTAL SHEETS
HAWAII	HAW.	5-0630(5)	1958	15	53

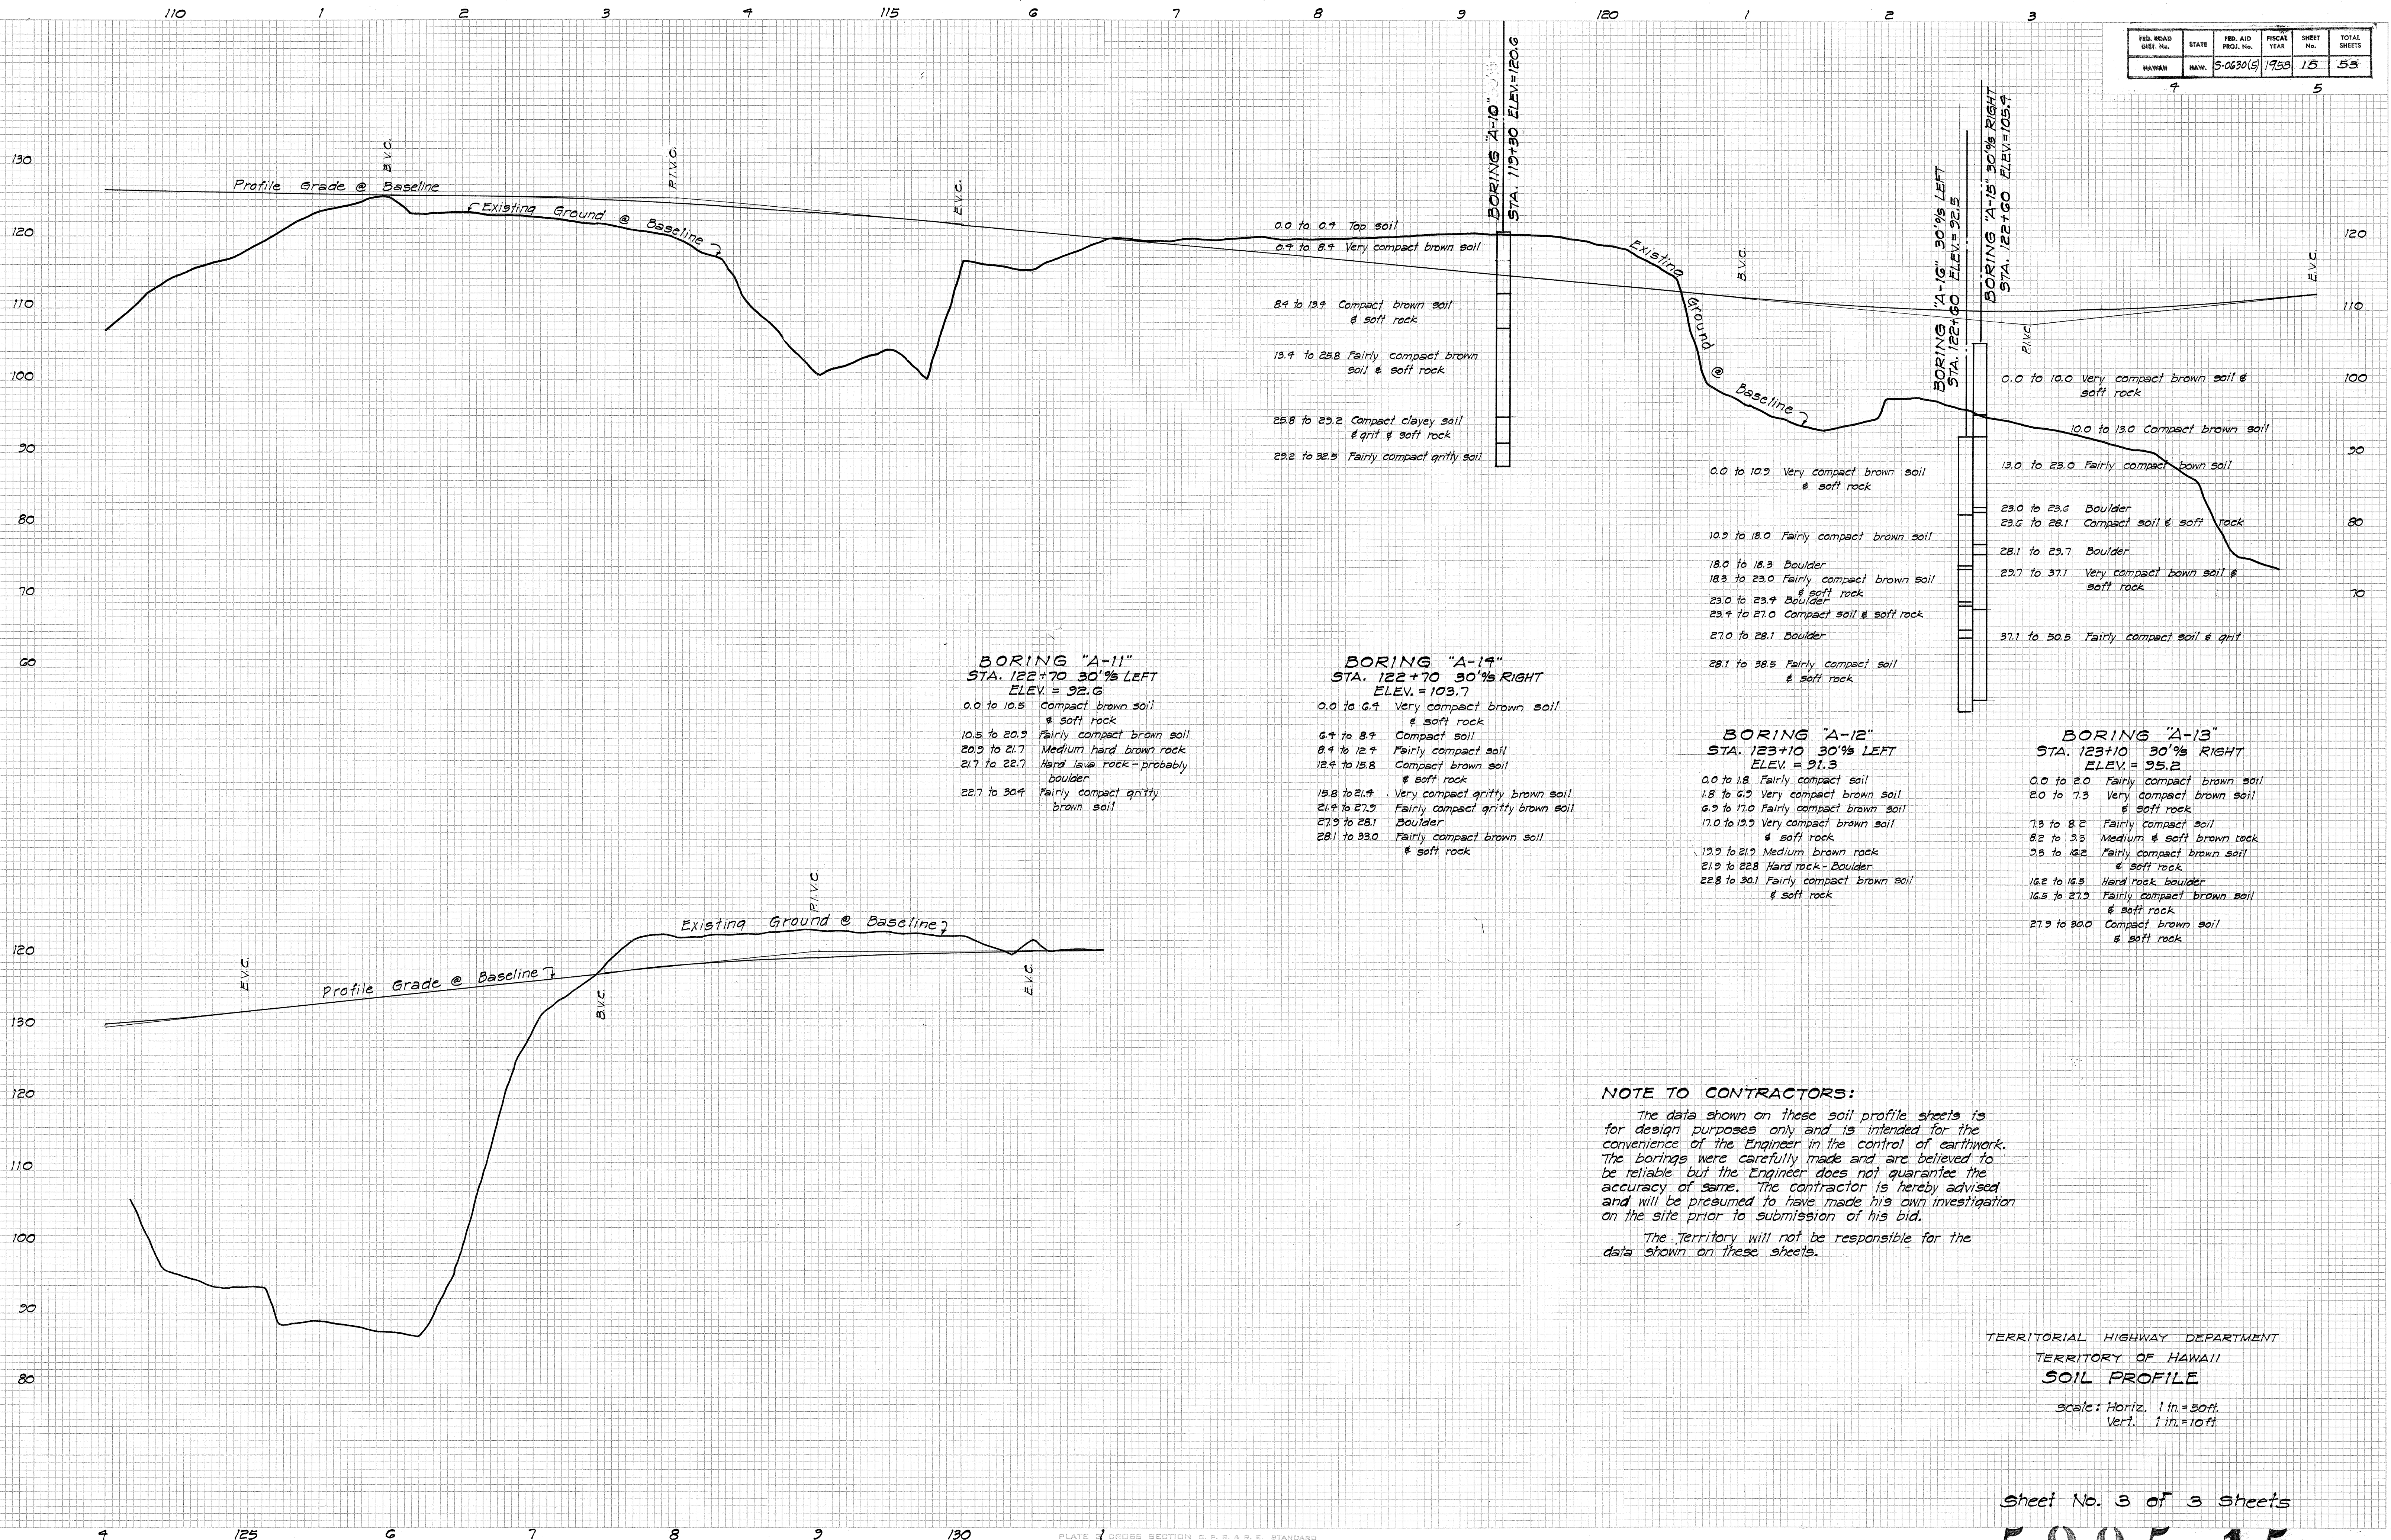

TERRITORIAL HIGHWAY DEPARTMENT
 TERRITORY OF HAWAII
 SOIL PROFILE

Scale: Horiz. 1 in. = 50 ft.
 Vert. 1 in. = 10 ft.

Sheet No. 3 of 3 sheets

5905.15