



	F-5	F-6	F-7	F-8	4
Δ	$88^{\circ}51'12''$	$83^{\circ}49'14''$	$108^{\circ}38'38''$	$27^{\circ}57'52''$	$11^{\circ}00'00''$
$4/2$	$44^{\circ}25'36''$	$41^{\circ}54'37''$	$54^{\circ}19'19''$	$13^{\circ}58'56''$	$5^{\circ}30'00''$
R	$50.00'$	$50.00'$	$64.00'$	$100.00'$	$3,000.00'$
T	$47.01'$	$44.88'$	$87.14'$	$25.10'$	$288.87'$
C	$70.00'$	$66.80'$	$103.98'$	$48.36'$	$575.07'$
L	$77.54'$	$73.15'$	$121.36'$	$48.81'$	$575.92'$

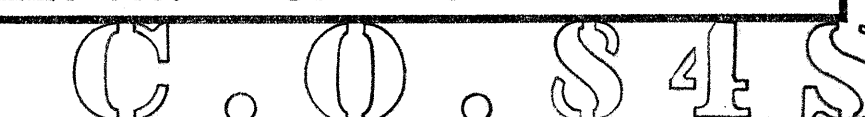

ORIGINAL			
SURVEY	SURVEYED	BY	DATE
	PLOTTED		
	TEMPLATE		
	AREAS		
	AREAS CHECKED		
NOTE BOOK			
NO.			

FED. ROAD DIST. NO.	STATE	FED. AID PROJ. NO.	FISCAL YEAR	SHEET NO.	TOTAL SHEETS
HAWAII	HAW.				

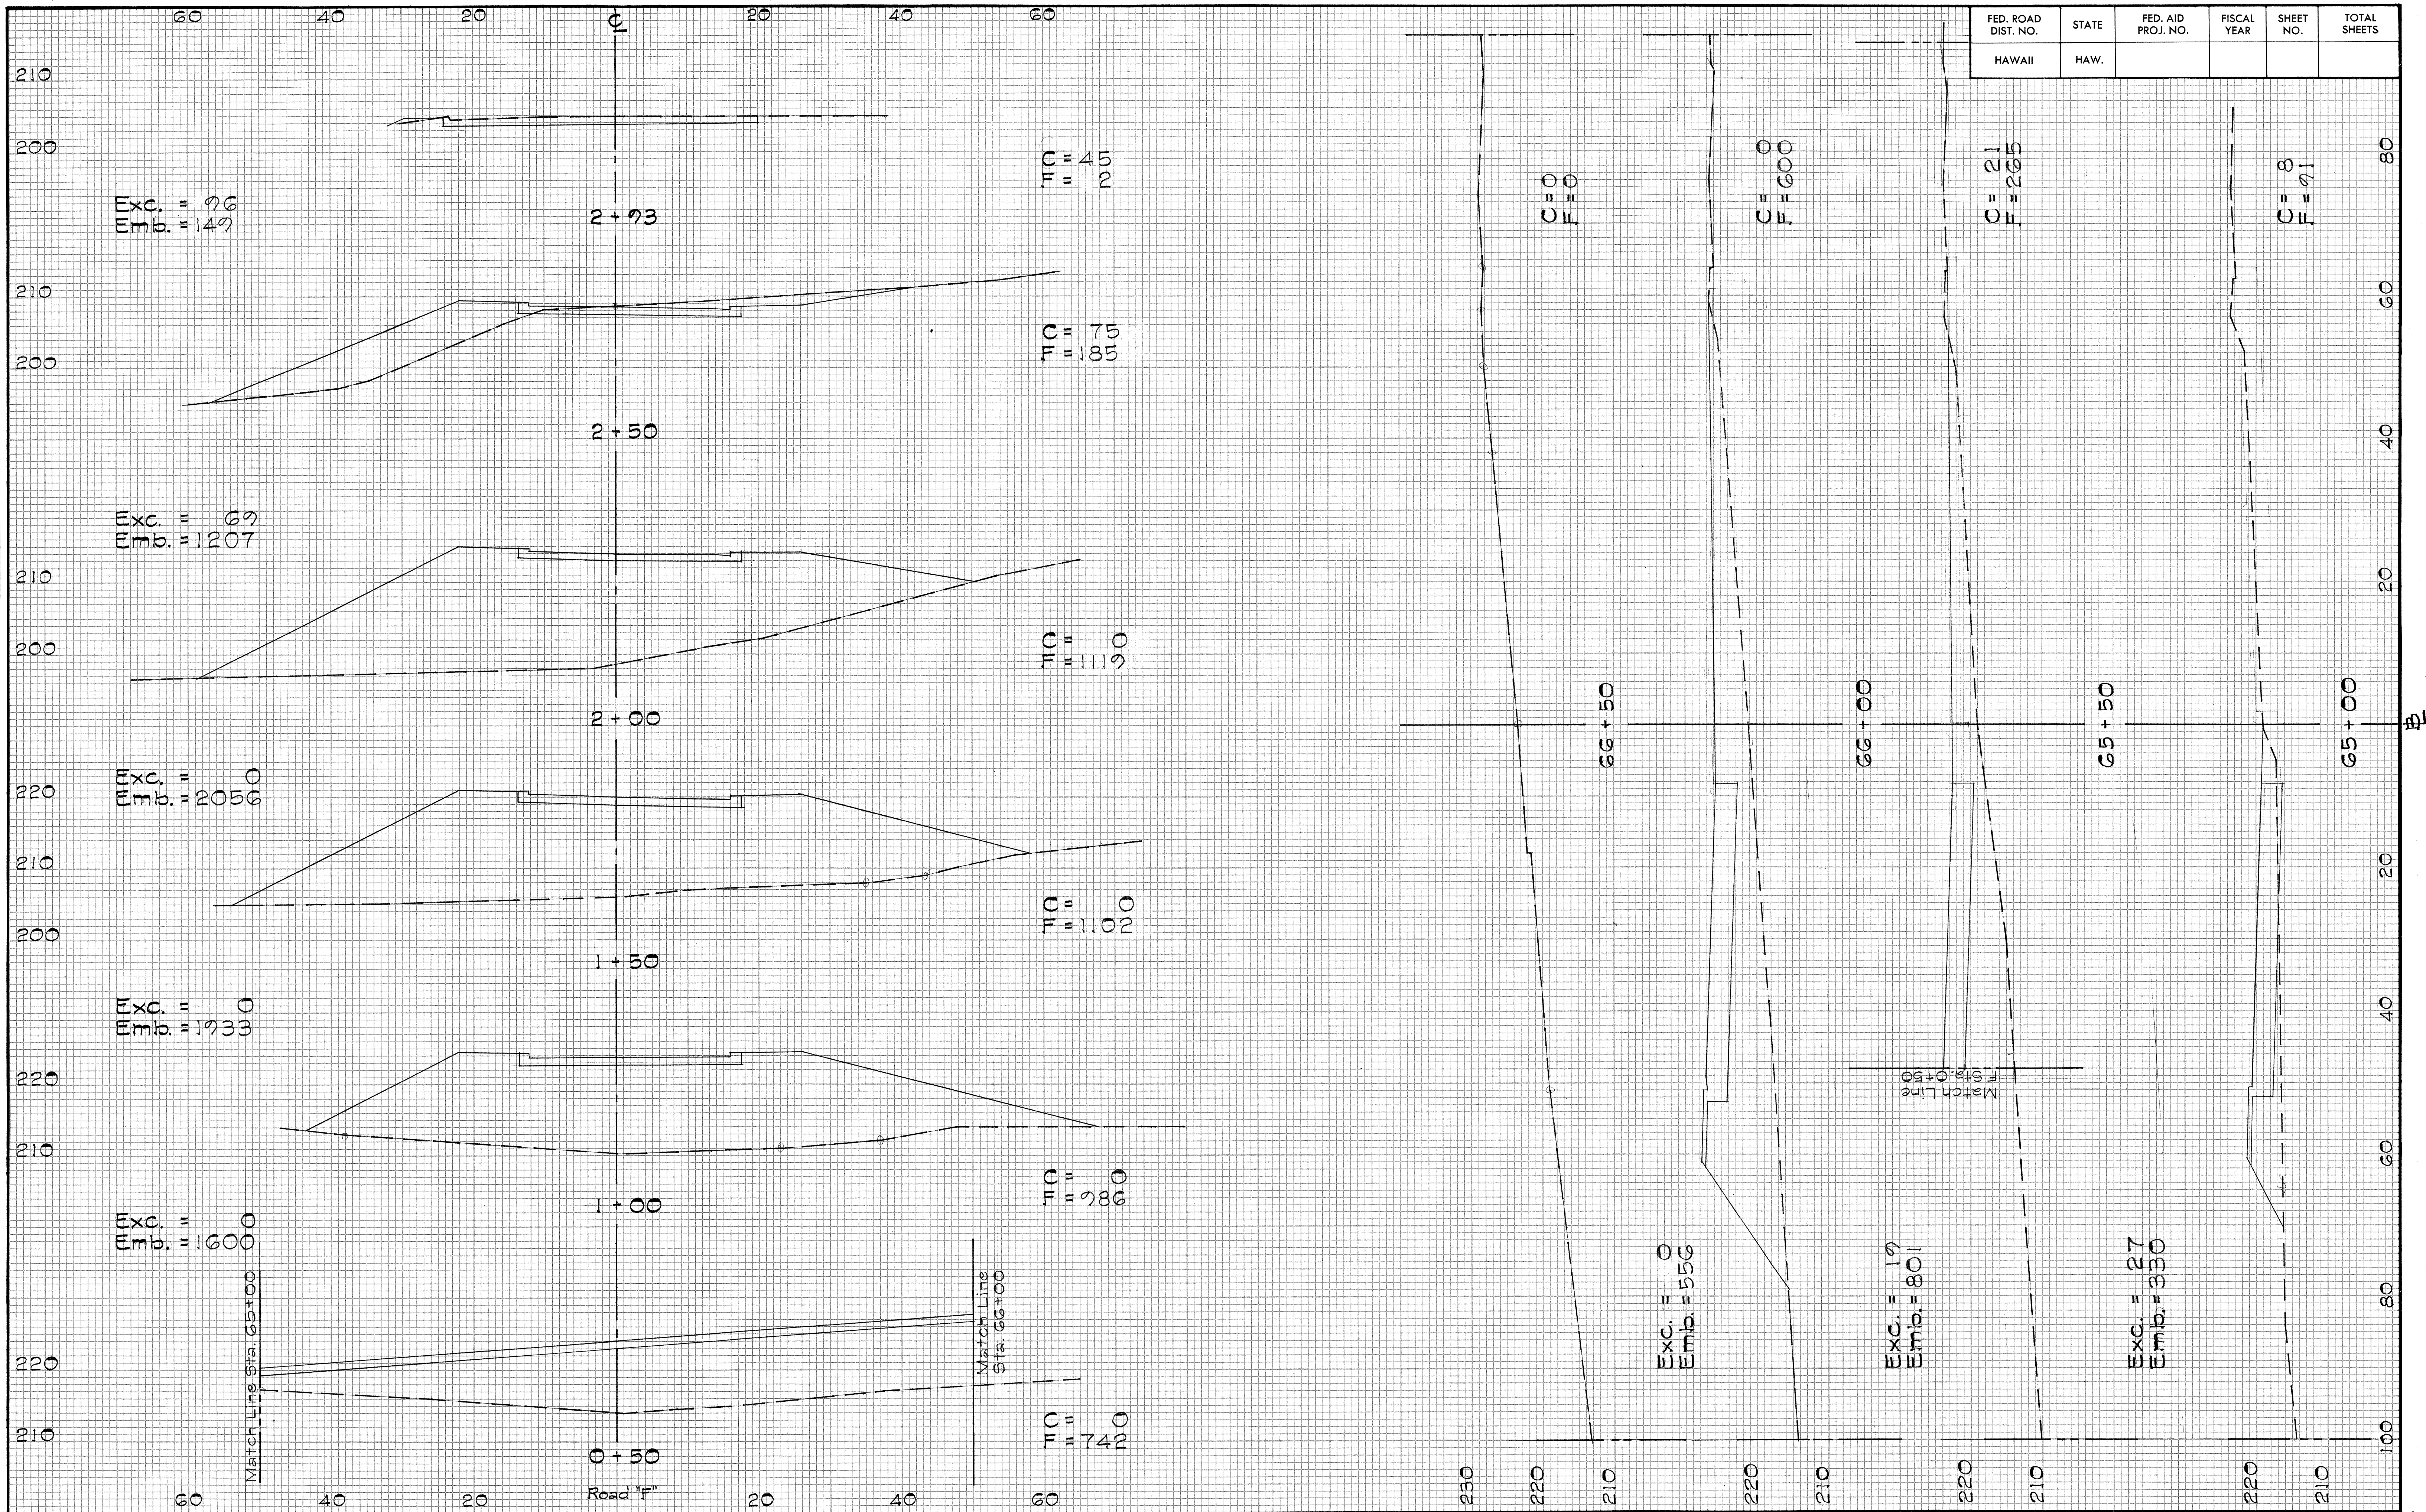

C. O. S. S. S.