
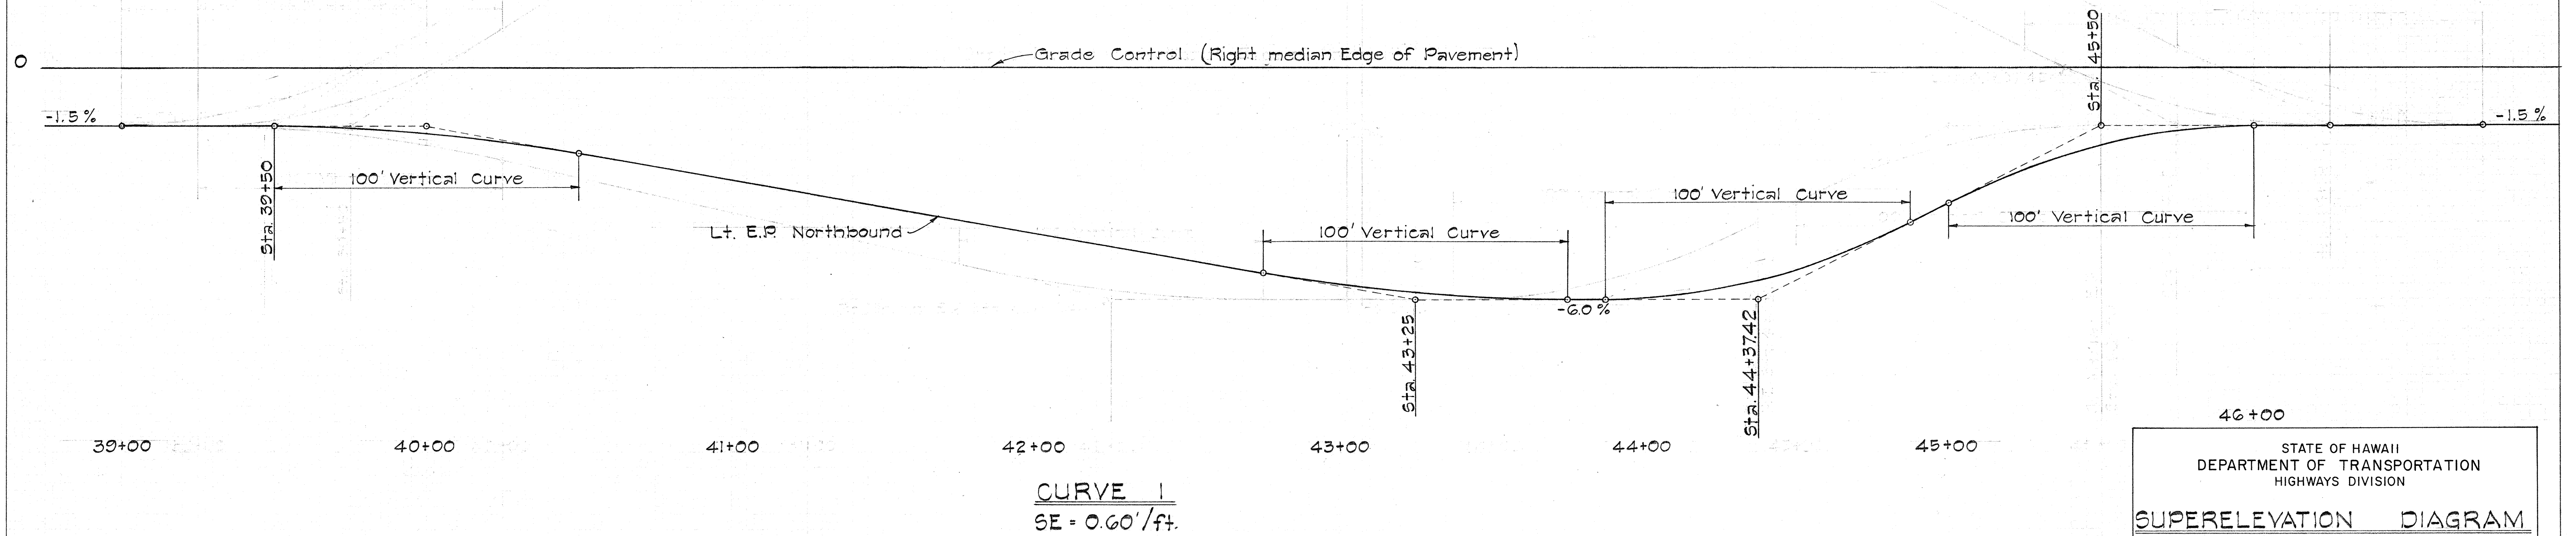


FED. ROAD DIST. NO.	STATE	FED. AID PROJ. NO.	FISCAL YEAR	SHEET NO.	TOTAL SHEETS
HAWAII	HAW	F-083-1(2) Unit 2	1967	12	83

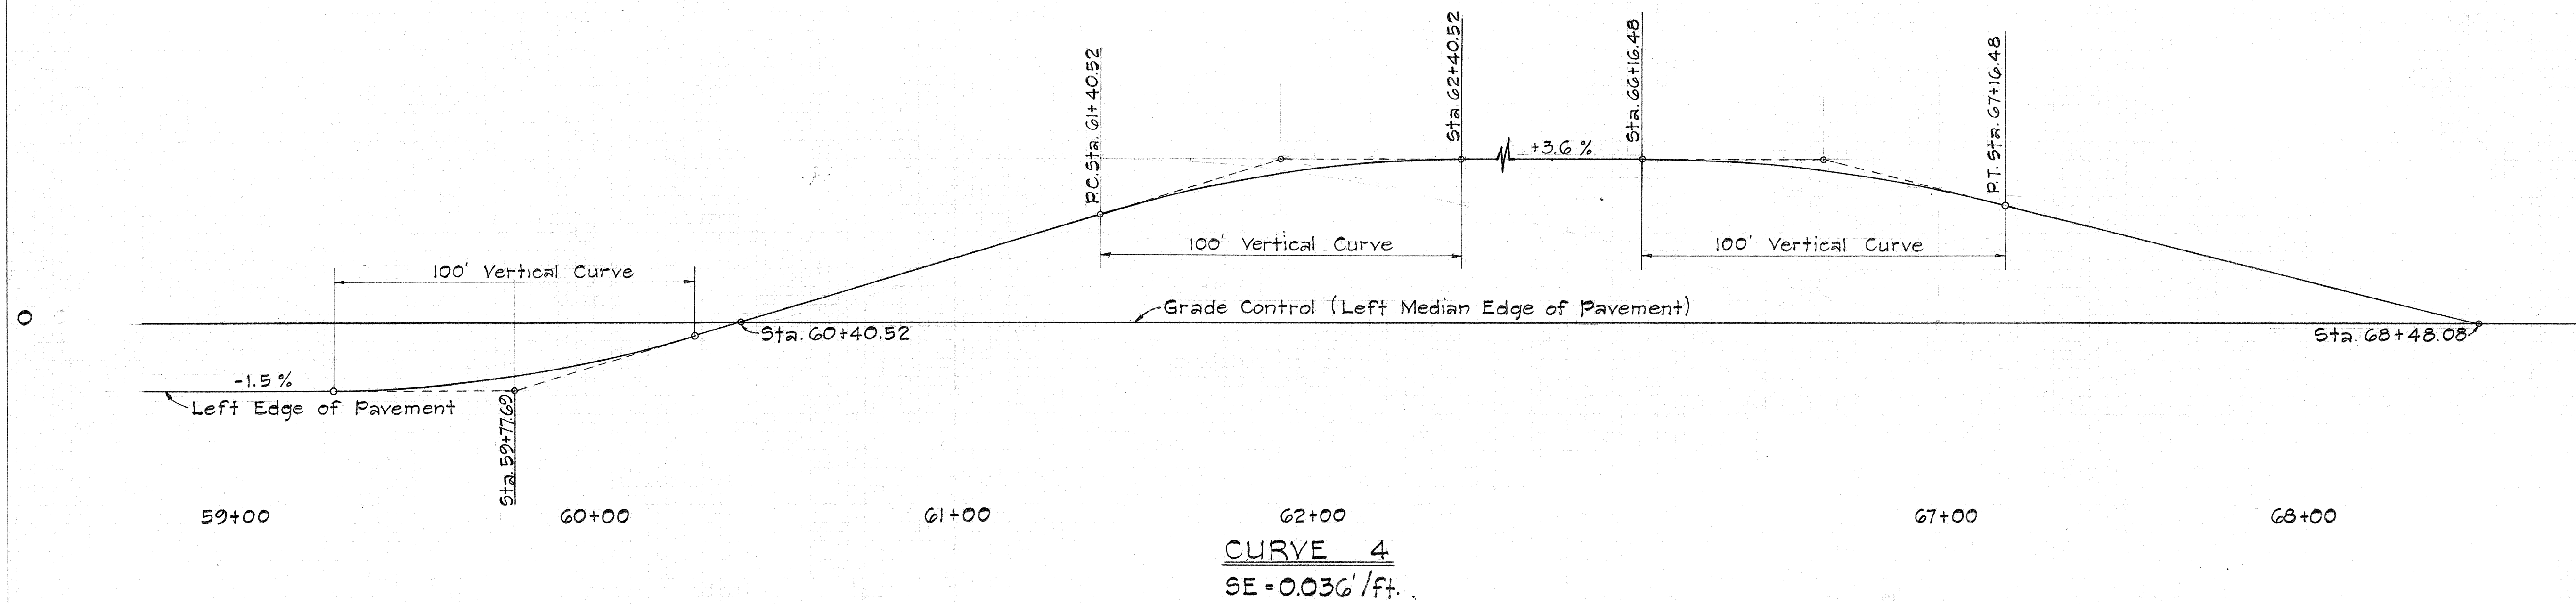

STATE OF HAWAII
DEPARTMENT OF TRANSPORTATION
HIGHWAYS DIVISION

SUPERELEVATION DIAGRAM
KAMEHAMEHA HIGHWAY
FAP No. F-083-1(2), Unit 2

Scale: Vert. 1" = 2'
HORIZ. 1" = 25'

Date: May, 1967

SHEET No. 1 OF 1 SHEET