
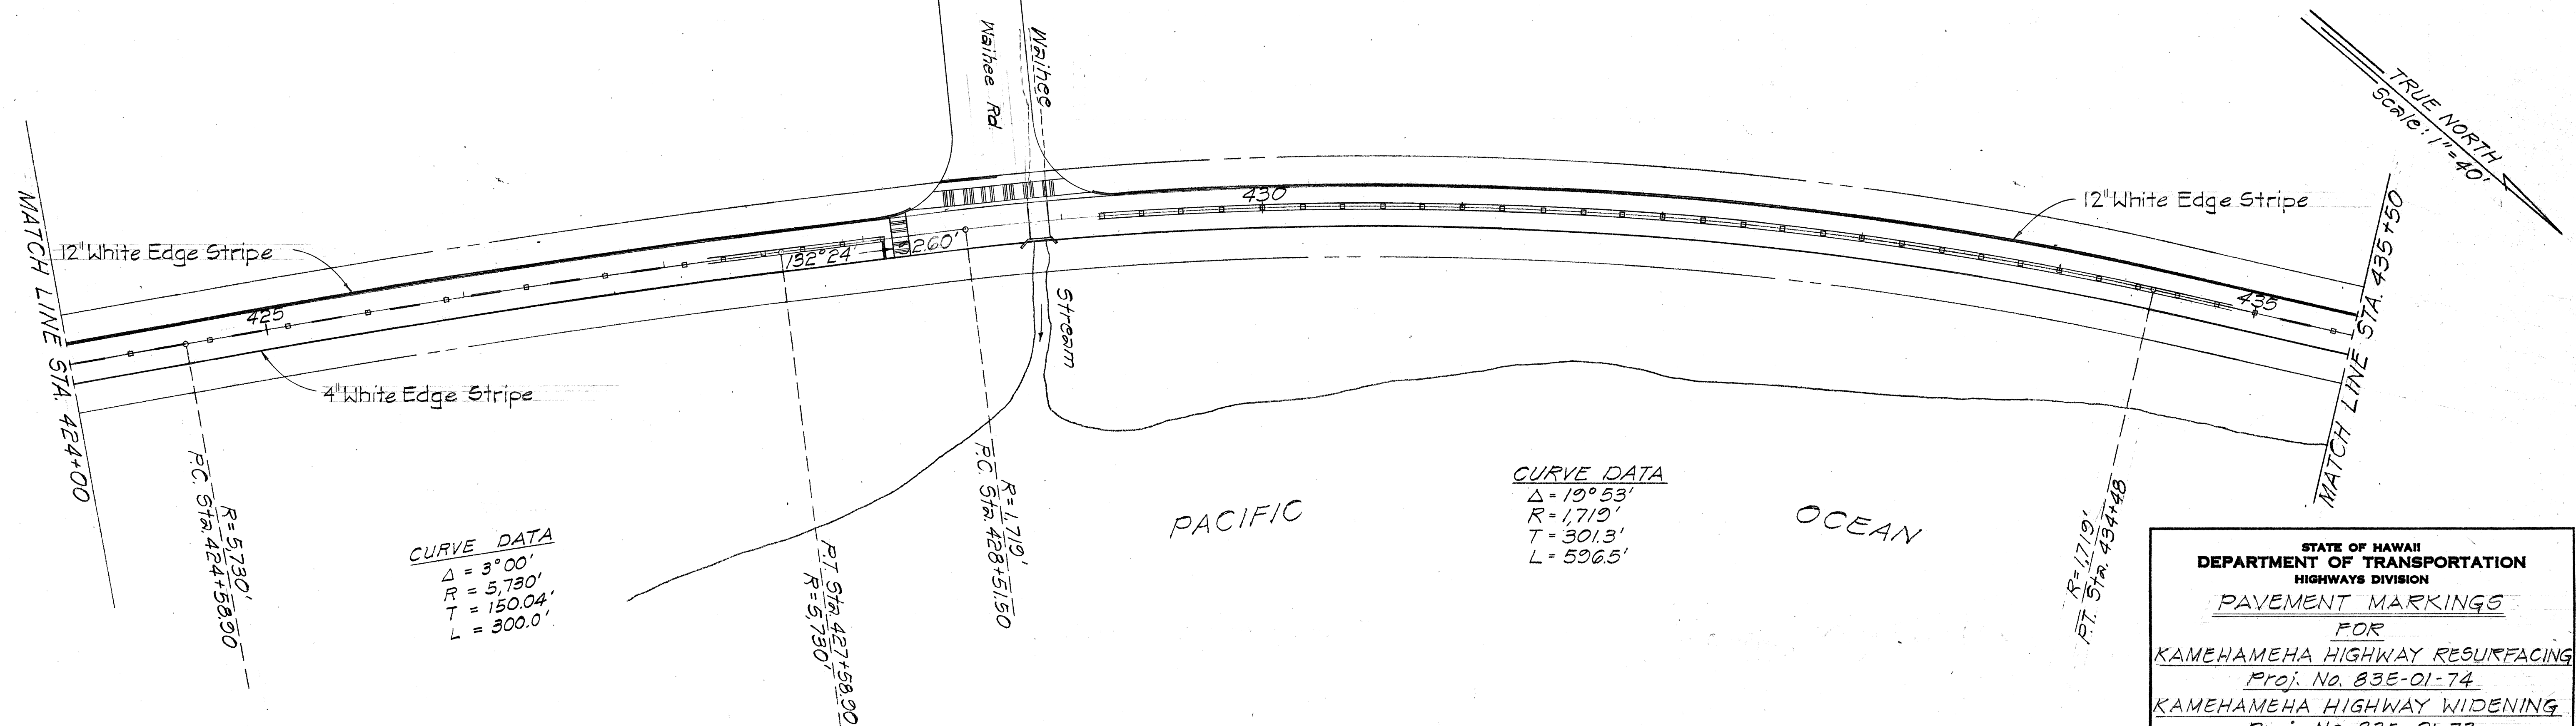


FED. ROAD DIST. NO.	STATE	PROJ. NO.	FISCAL YEAR	SHEET NO.	TOTAL SHEETS
HAWAII	HAW.	83E-01-74 83E-01-73	1974	9	18

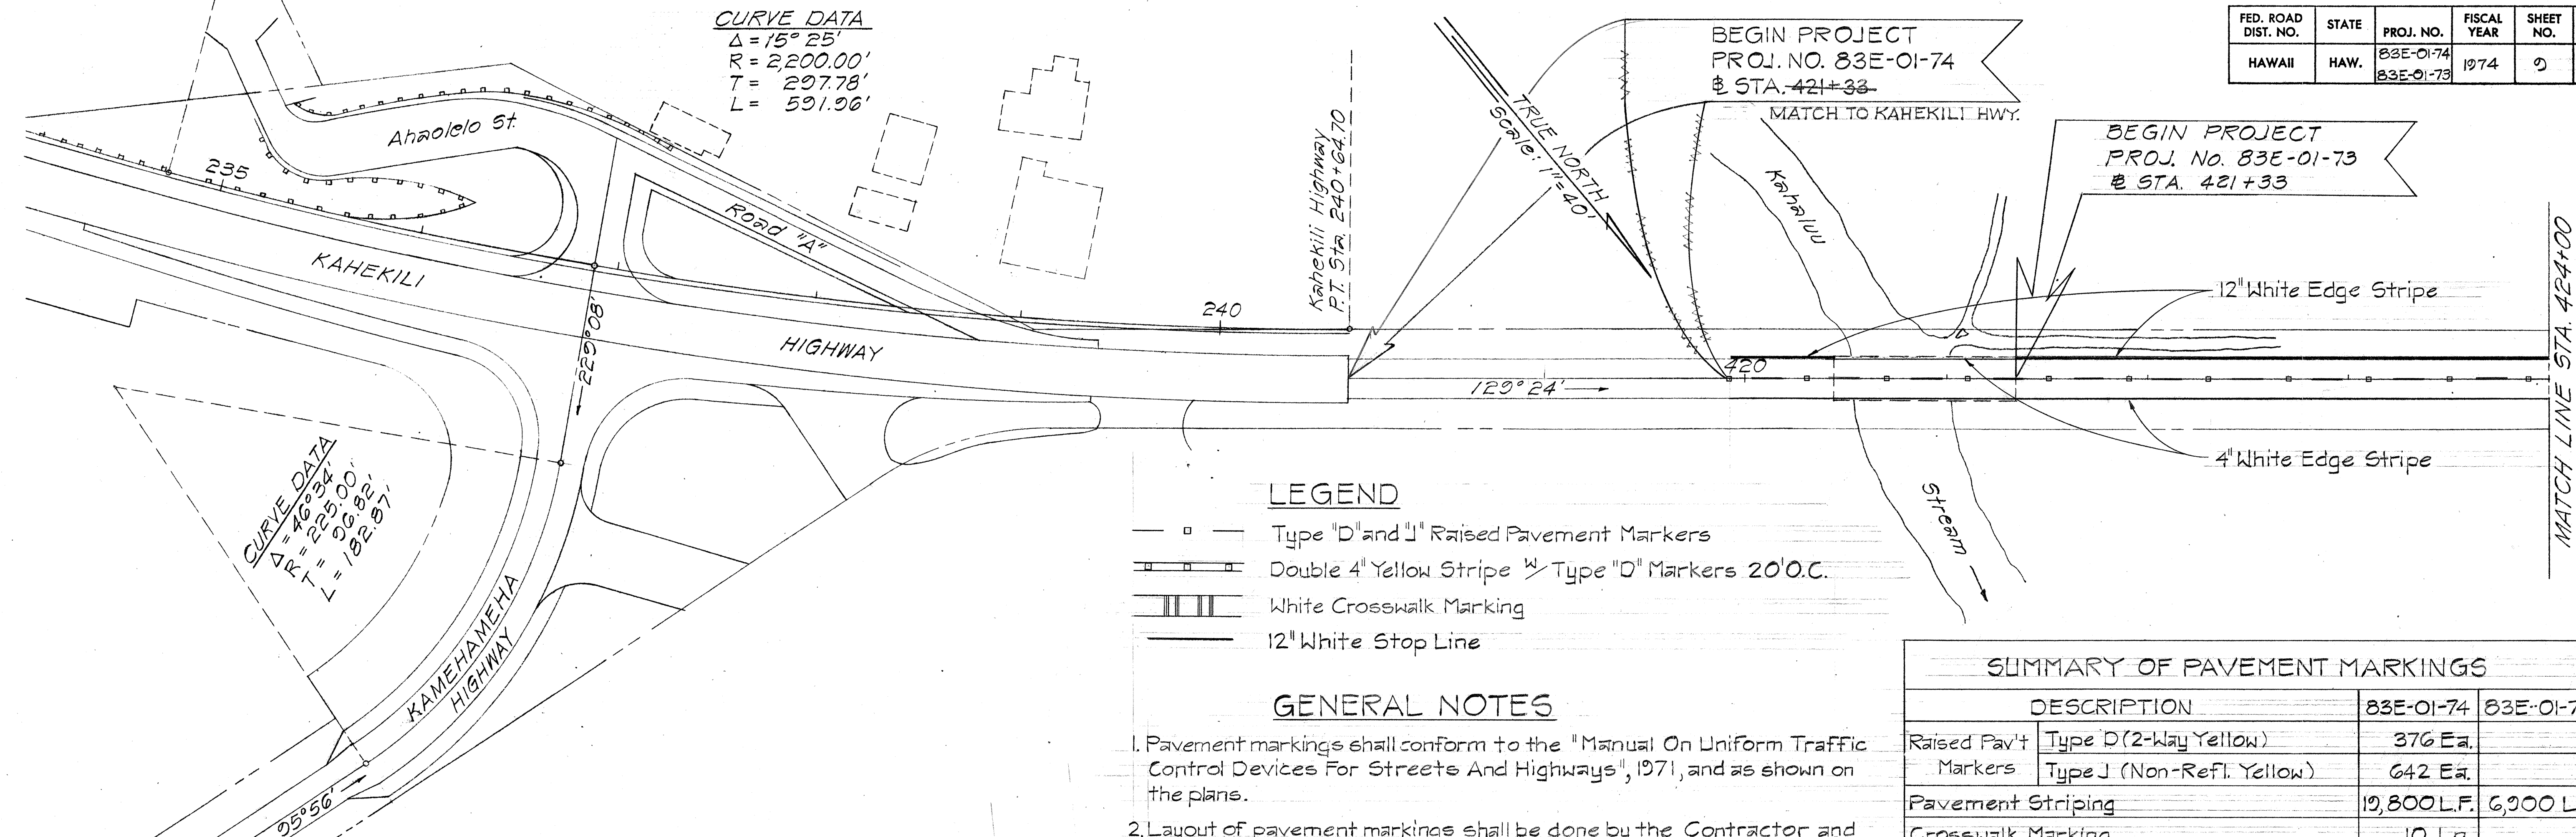


STATE OF HAWAII
 DEPARTMENT OF TRANSPORTATION
 HIGHWAYS DIVISION

PAVEMENT MARKINGS
 FOR
 KAMEHAMEHA HIGHWAY RESURFACING
 Proj. No. 83E-01-74
 KAMEHAMEHA HIGHWAY WIDENING
 Proj. No. 83E-01-73
 Scale: 1" = 40' Date: Sept. 1973

SHEET No. 1 OF 6 SHEETS




DATE	
DESIGNED BY	
TRACED BY	
QUANTITIES BY	
CHECKED BY	
ORIGINAL PLAN	
NOTE BOOK	
NO.	

FED. ROAD DIST. NO.	STATE	PROJ. NO.	FISCAL YEAR	SHEET NO.	TOTAL SHEETS
HAWAII	HAW.	83E-01-74 83E-01-73	1974	10	18

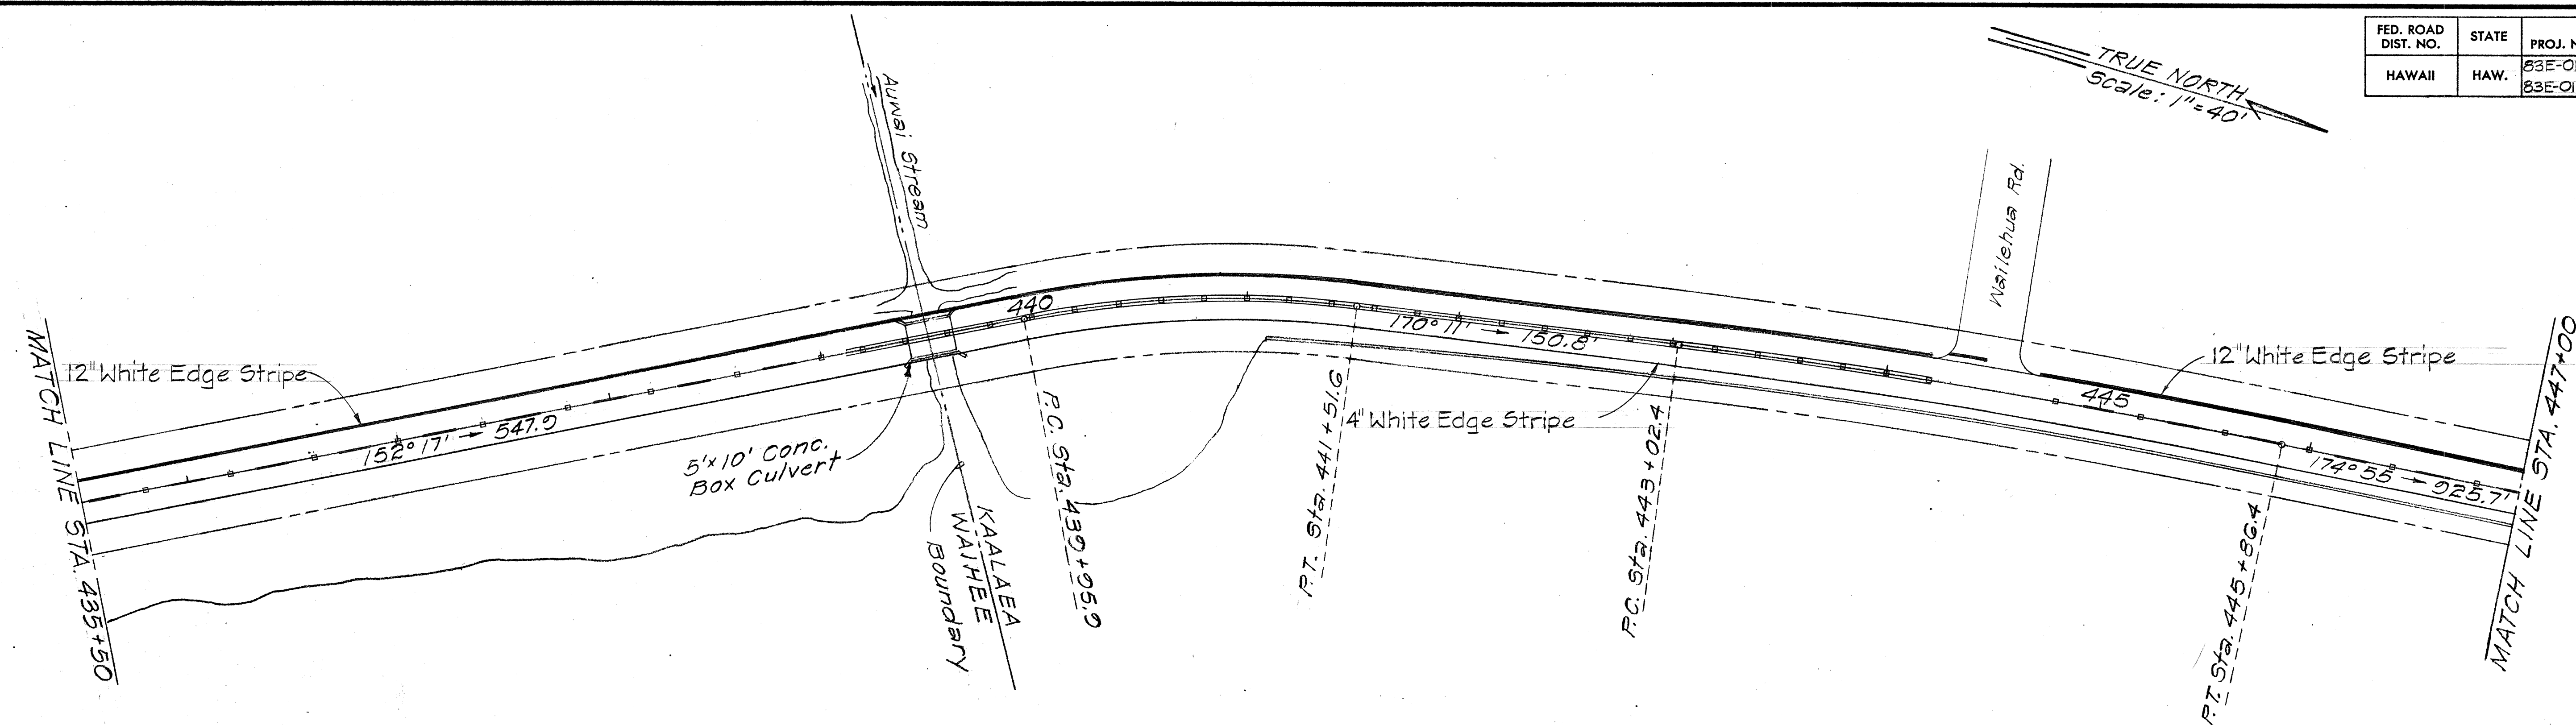

CURVE DATA
 $\Delta = 17^{\circ} 54'$
 $R = 408.3'$
 $T = 78.48'$
 $L = 155.7'$



CURVE DATA
 $\Delta = 4^{\circ} 44'$
 $R = 3438.0'$
 $T = 142.1'$
 $L = 284.0'$

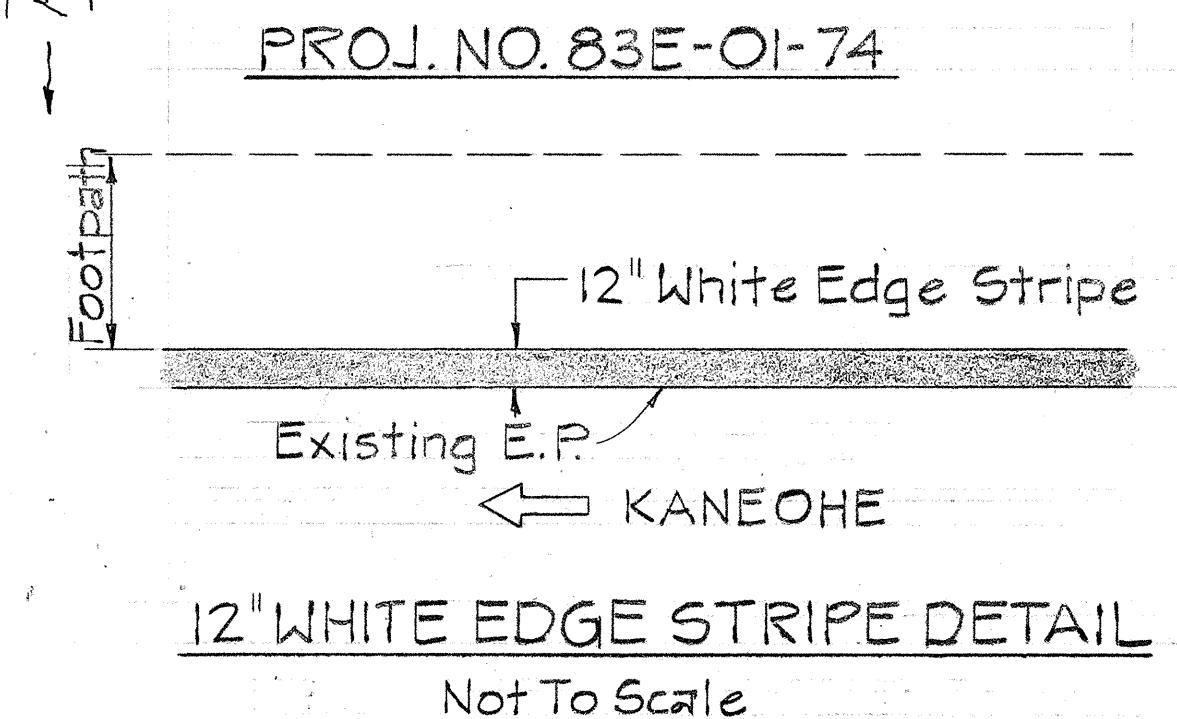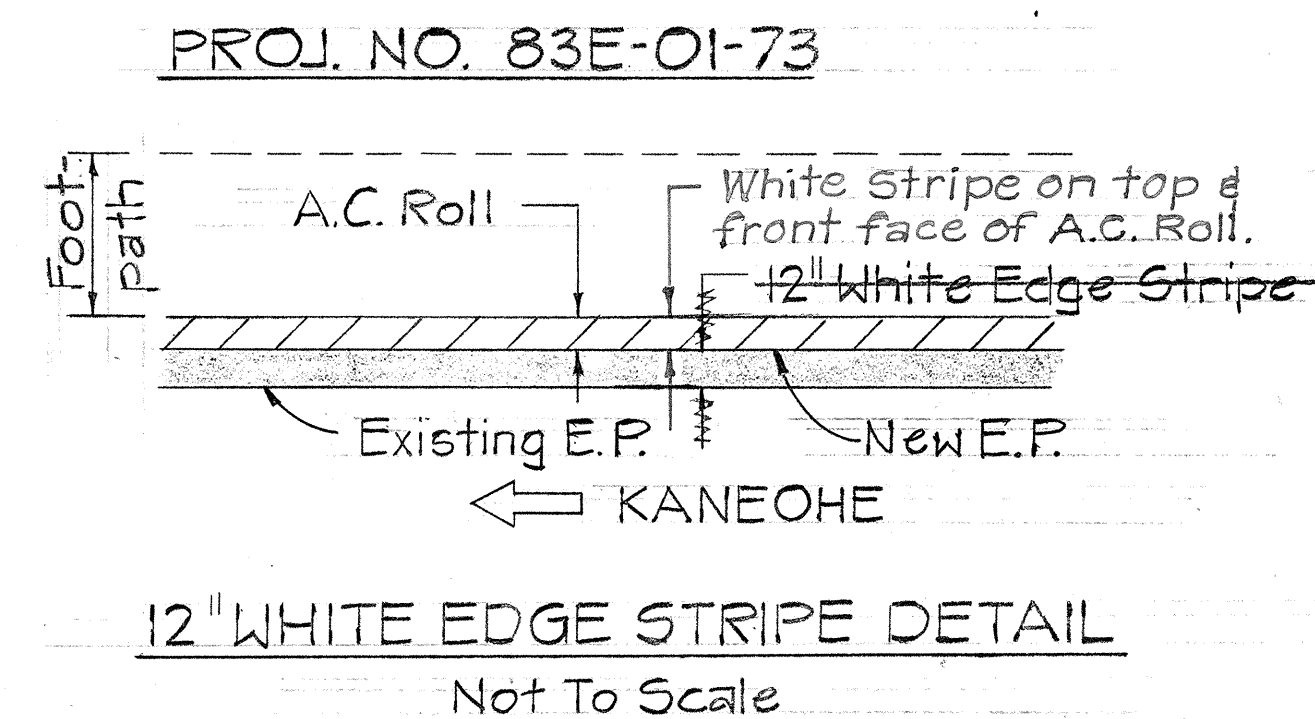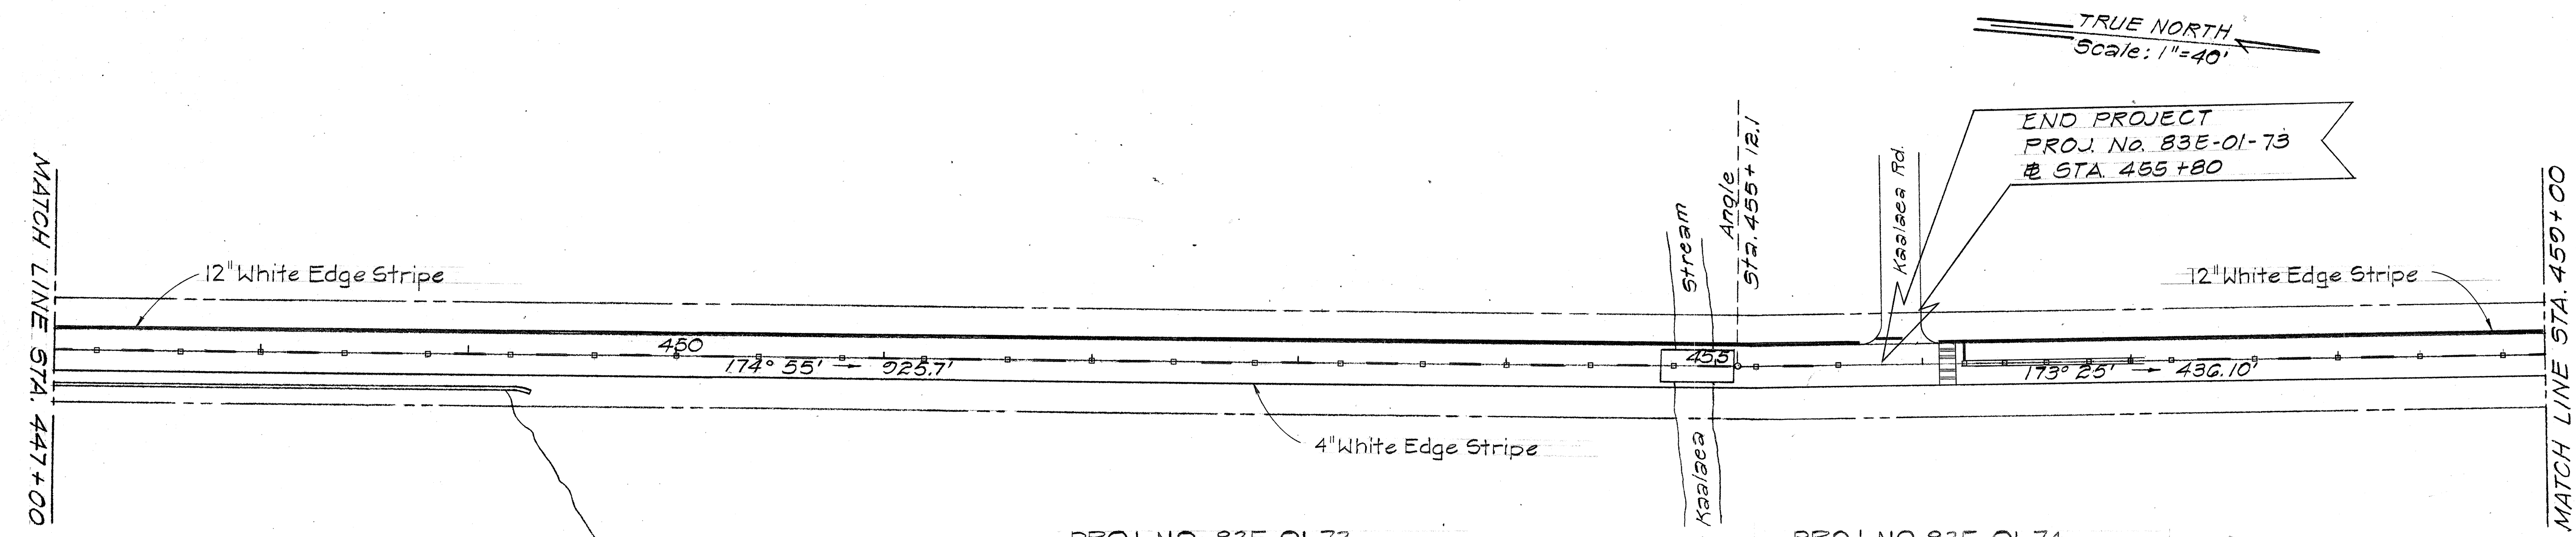

STATE OF HAWAII
DEPARTMENT OF TRANSPORTATION
HIGHWAYS DIVISION
PAVEMENT MARKINGS
FOR
KAMEHAMEHA HIGHWAY RESURFACING
Proj. No. 83E-01-74
KAMEHAMEHA HIGHWAY WIDENING
Proj. No. 83E-01-73
Scale: 1" = 40' Date: Sept. 1973
SHEET No. 2 OF 6 SHEETS

DATE	_____
SURVEY PLOTTED BY	_____
DRAWN BY	_____
DESIGNED BY	_____
CHECKED BY	_____
ORIGINAL PLAN	_____
NOTE BOOK	_____
No.	_____

FED. ROAD DIST. NO.	STATE	PROJ. NO.	FISCAL YEAR	SHEET NO.	TOTAL SHEETS
HAWAII	HAW.	83E-01-74	1974	12	18

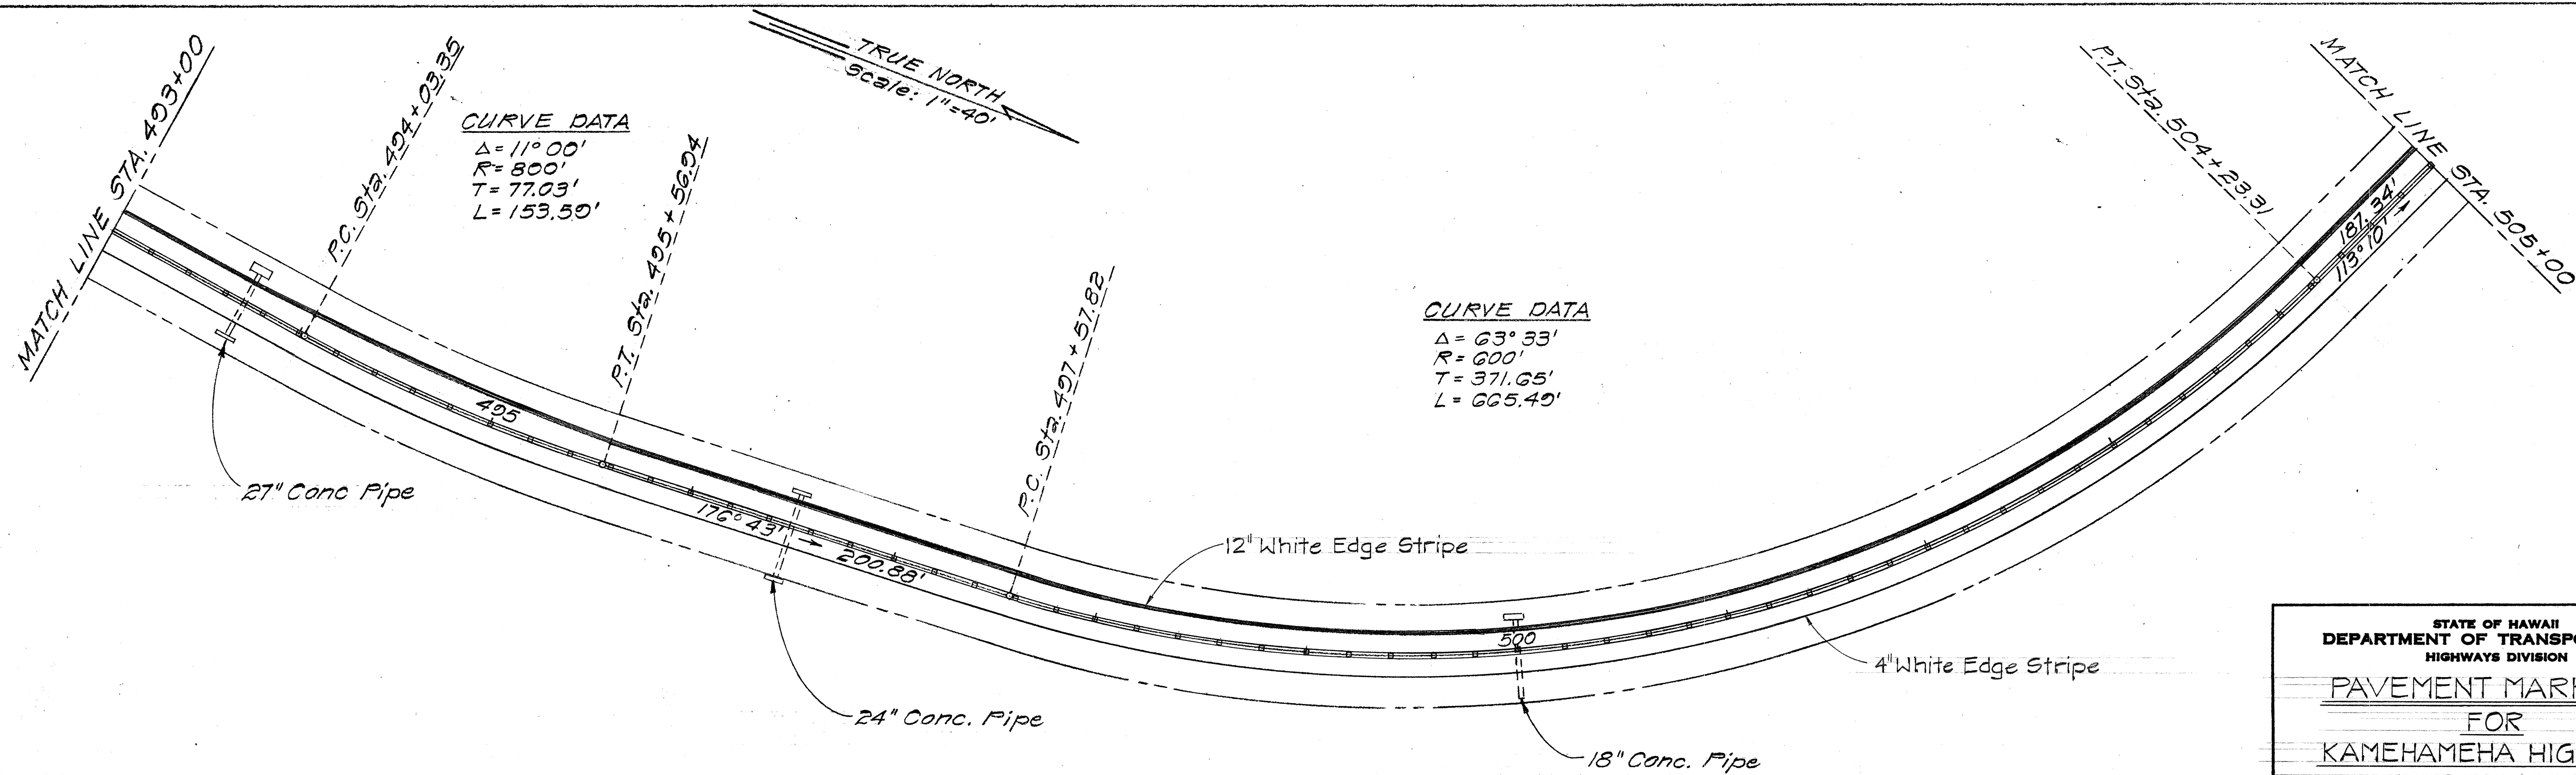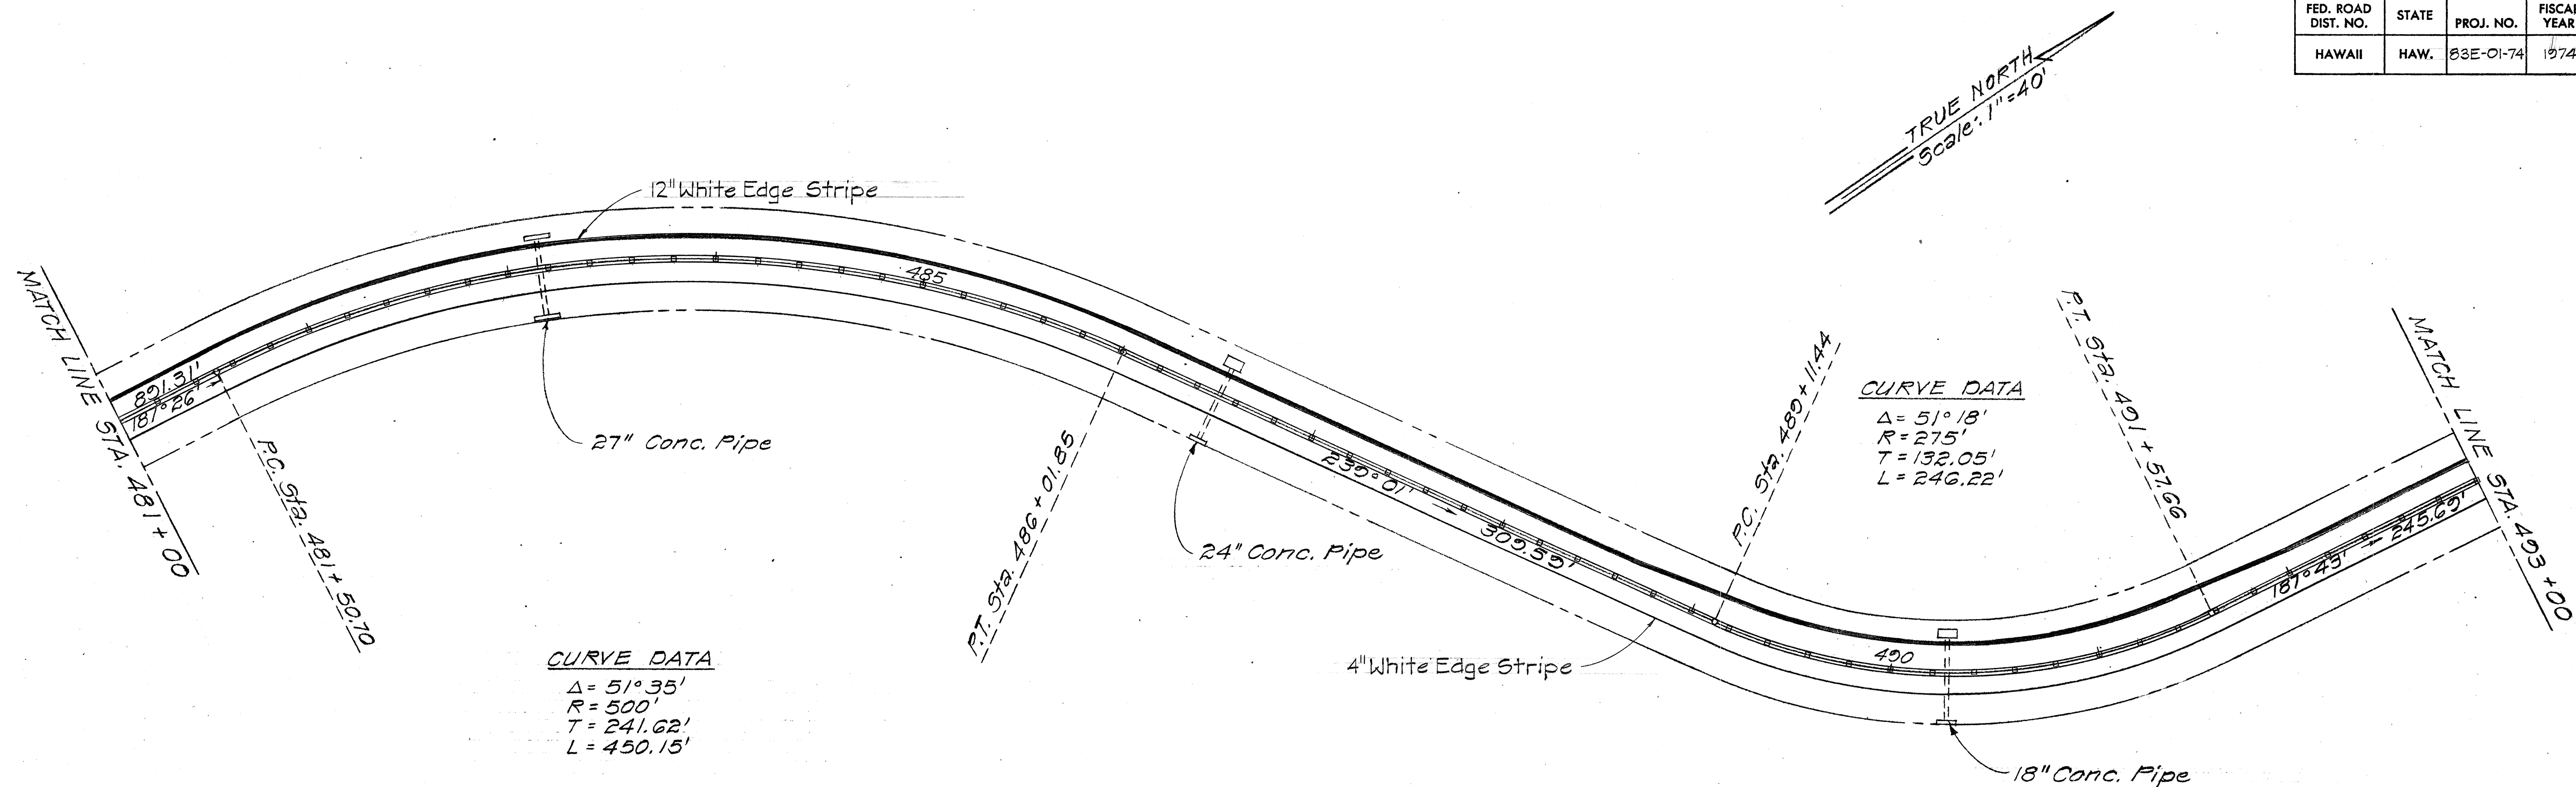

DATE	_____
DESIGNED BY	_____
DRAWN BY	_____
CHECKED BY	_____
NOTED BY	_____
ORIGINAL PLAN	_____
NOTE BOOK	_____
No.	_____



STATE OF HAWAII
DEPARTMENT OF TRANSPORTATION
HIGHWAYS DIVISION

PAVEMENT MARKINGS


FOR
KAMEHAMEHA HIGHWAY
RESURFACING
Proj. No. 83E-01-74
Scale: 1"=40' Date: Oct. 1973

SHEET No. 4 OF 6 SHEETS

FED. ROAD DIST. NO.	STATE	PROJ. NO.	FISCAL YEAR	SHEET NO.	TOTAL SHEETS
HAWAII	HAW.	83E-01-74	1974	13	18

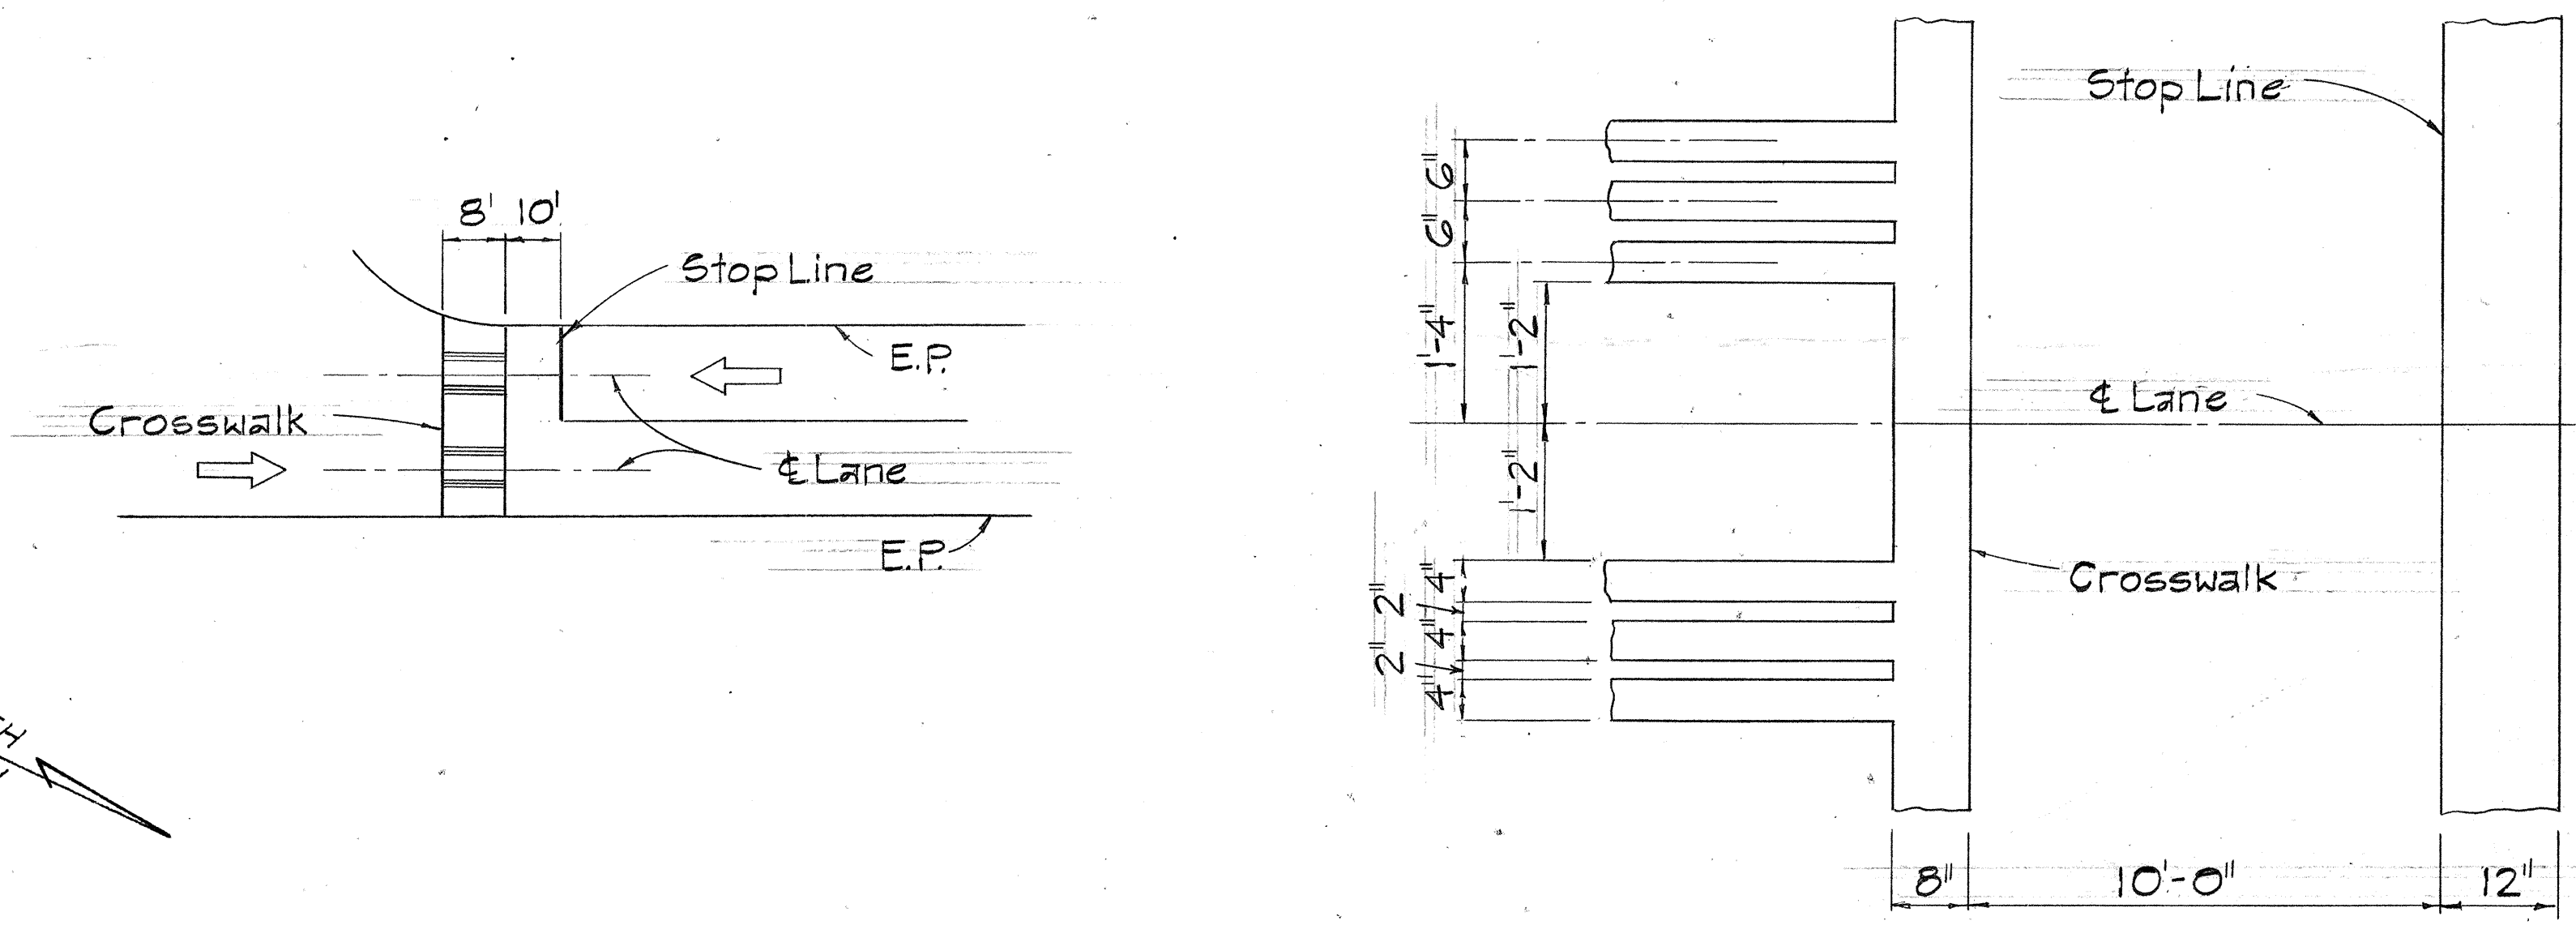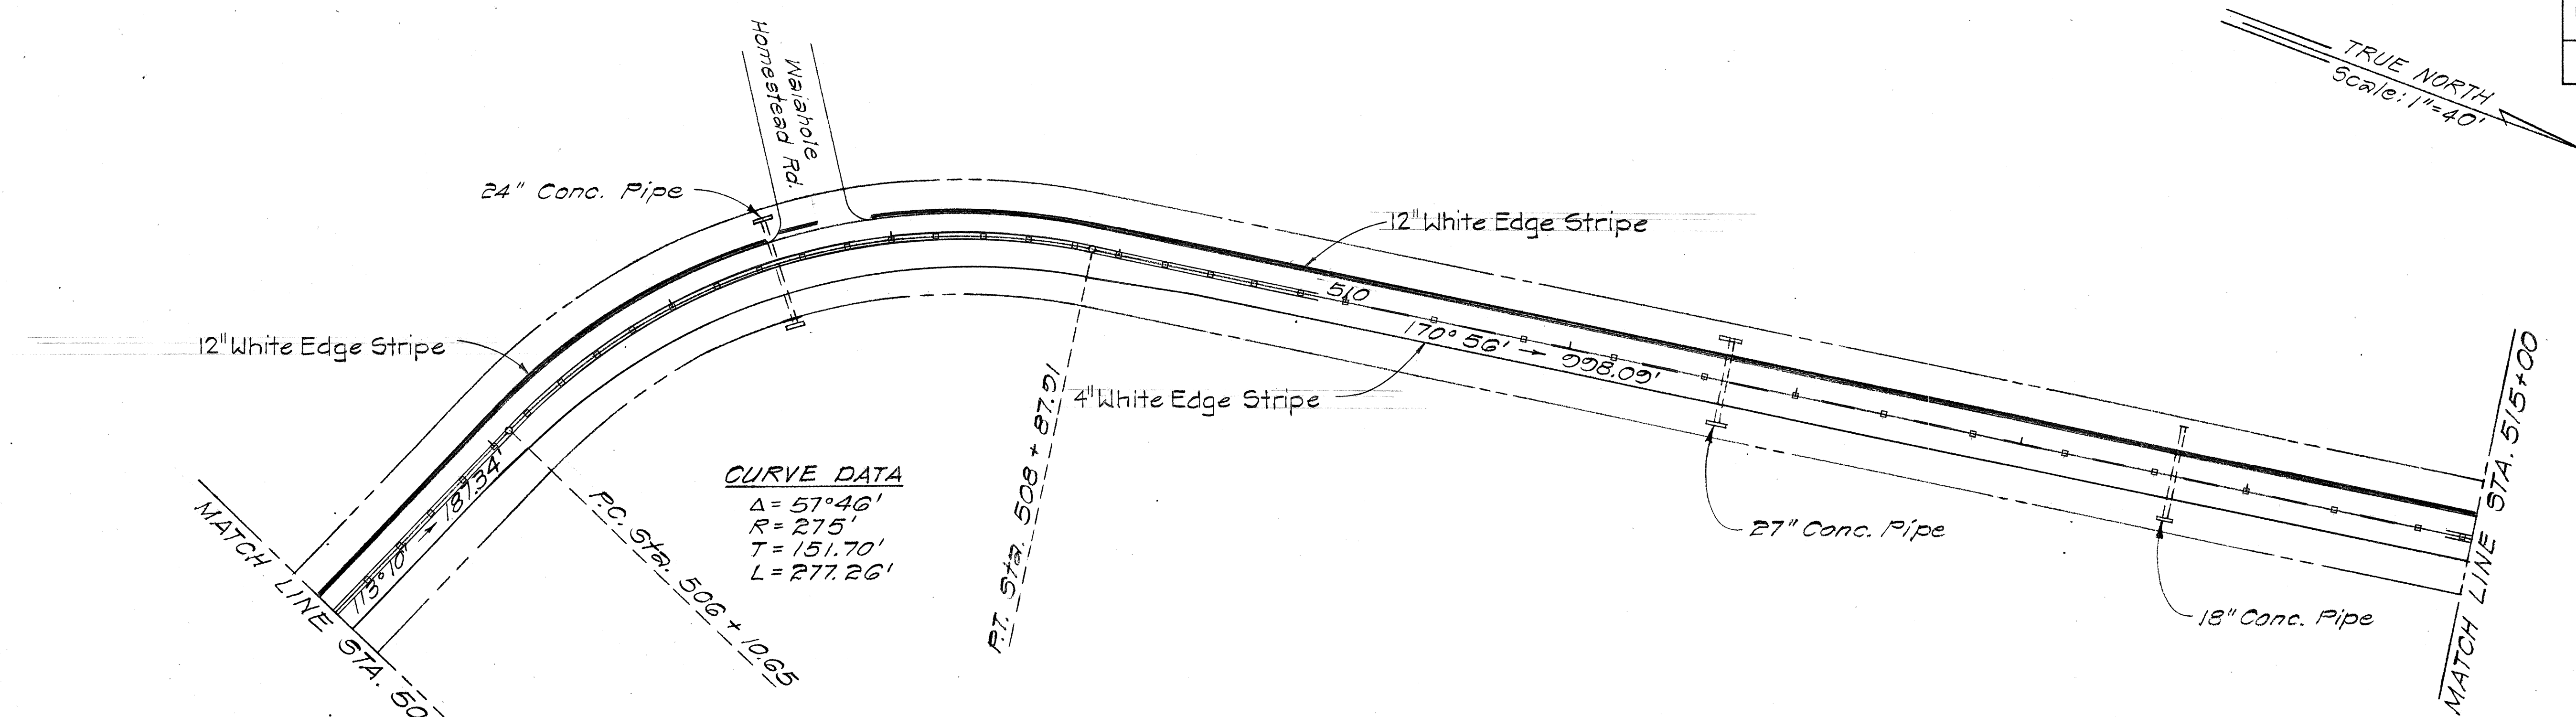

CROSSWALK & STOP LINE DETAIL
Not To Scale

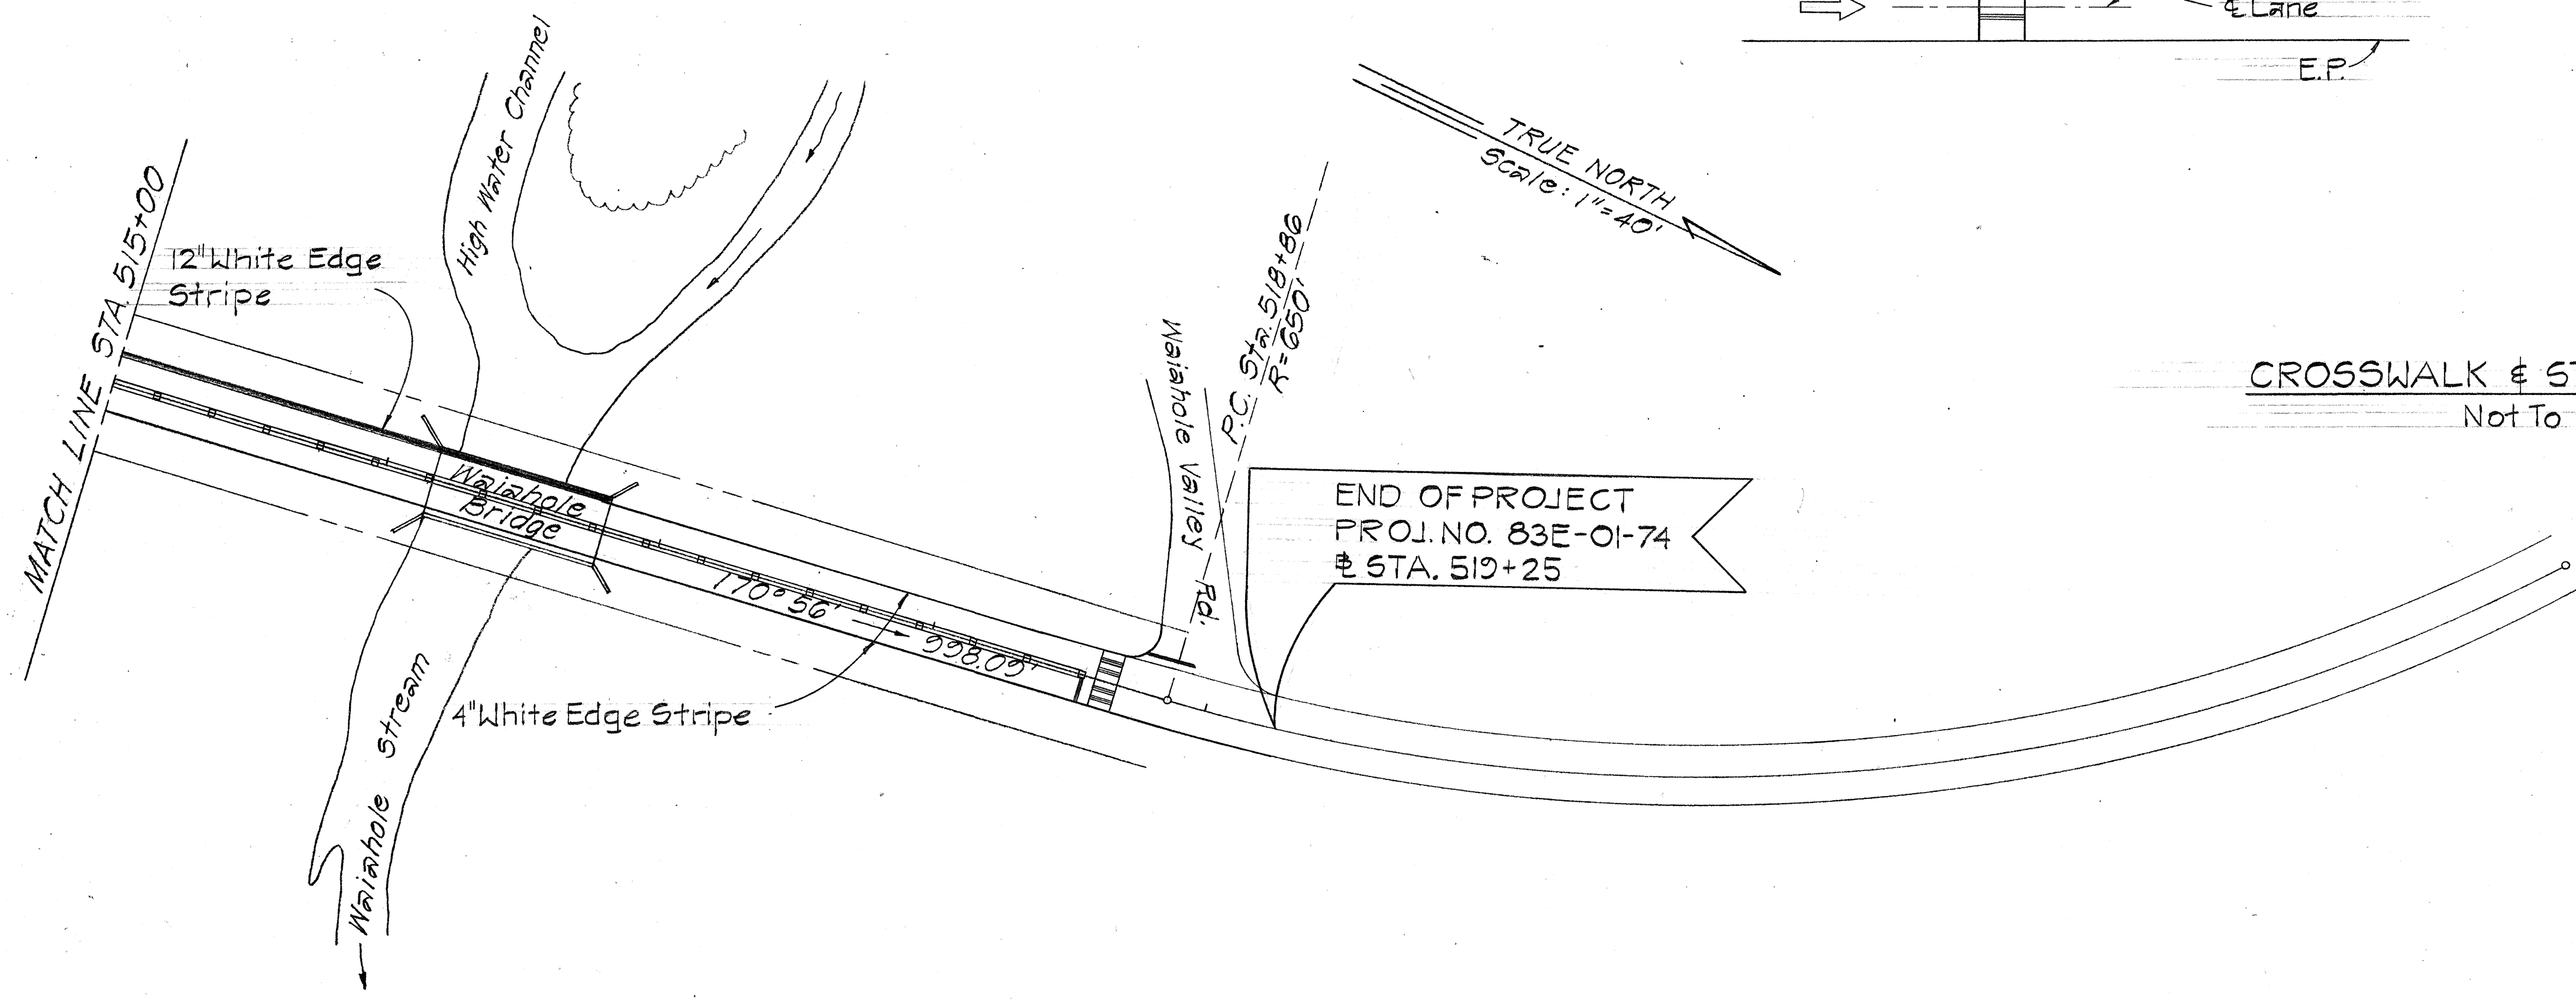


DESIGNED BY	DATE
DRAWN BY	
CHECKED BY	
NOTED BY	
NO.	

STATE OF HAWAII
DEPARTMENT OF TRANSPORTATION
HIGHWAYS DIVISION


PAVEMENT MARKINGS
FOR
KAMEHAMEHA HIGHWAY
RESURFACING
Proj. No. 83E-01-74
Scale: 1"=40' Date: Oct. 1973

SHEET No. 5 OF 6 SHEETS


FED. ROAD DIST. NO.	STATE	PROJ. NO.	FISCAL YEAR	SHEET NO.	TOTAL SHEETS
HAWAII	HAW.	83E-01-74	1974	14	18

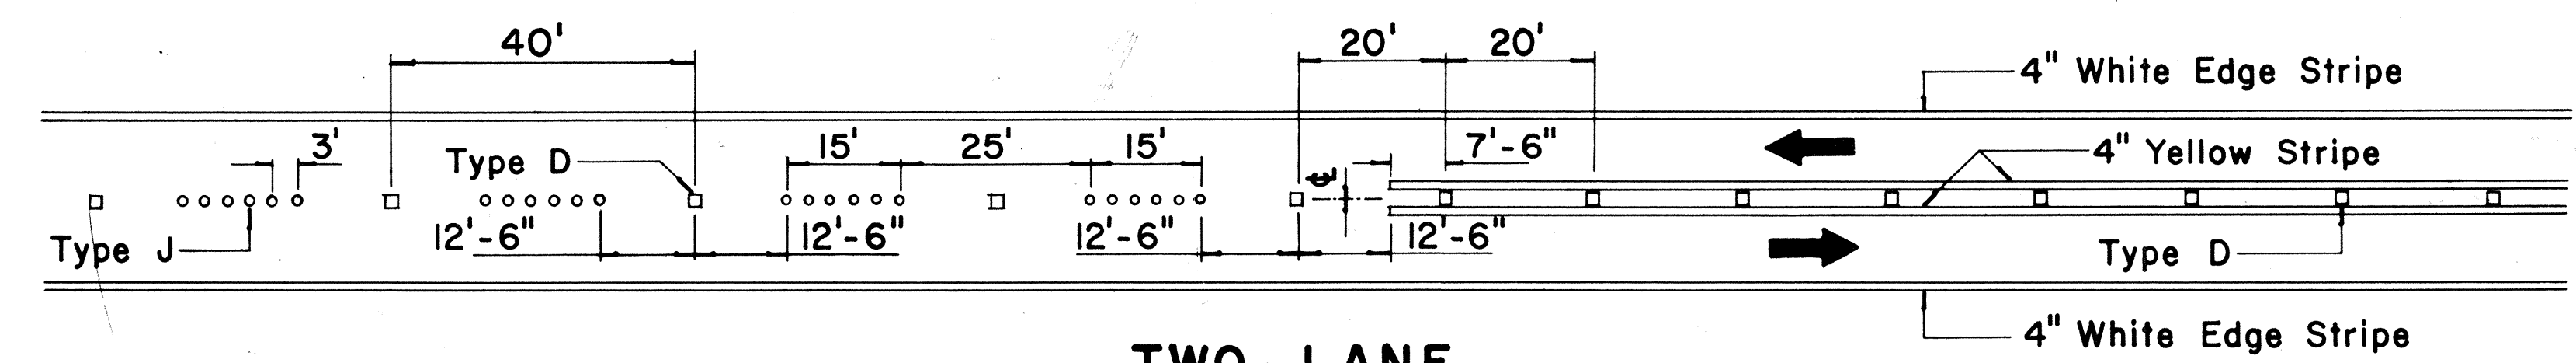


**TWO-LANE
PASSING PERMITTED AND PASSING PROHIBITED**

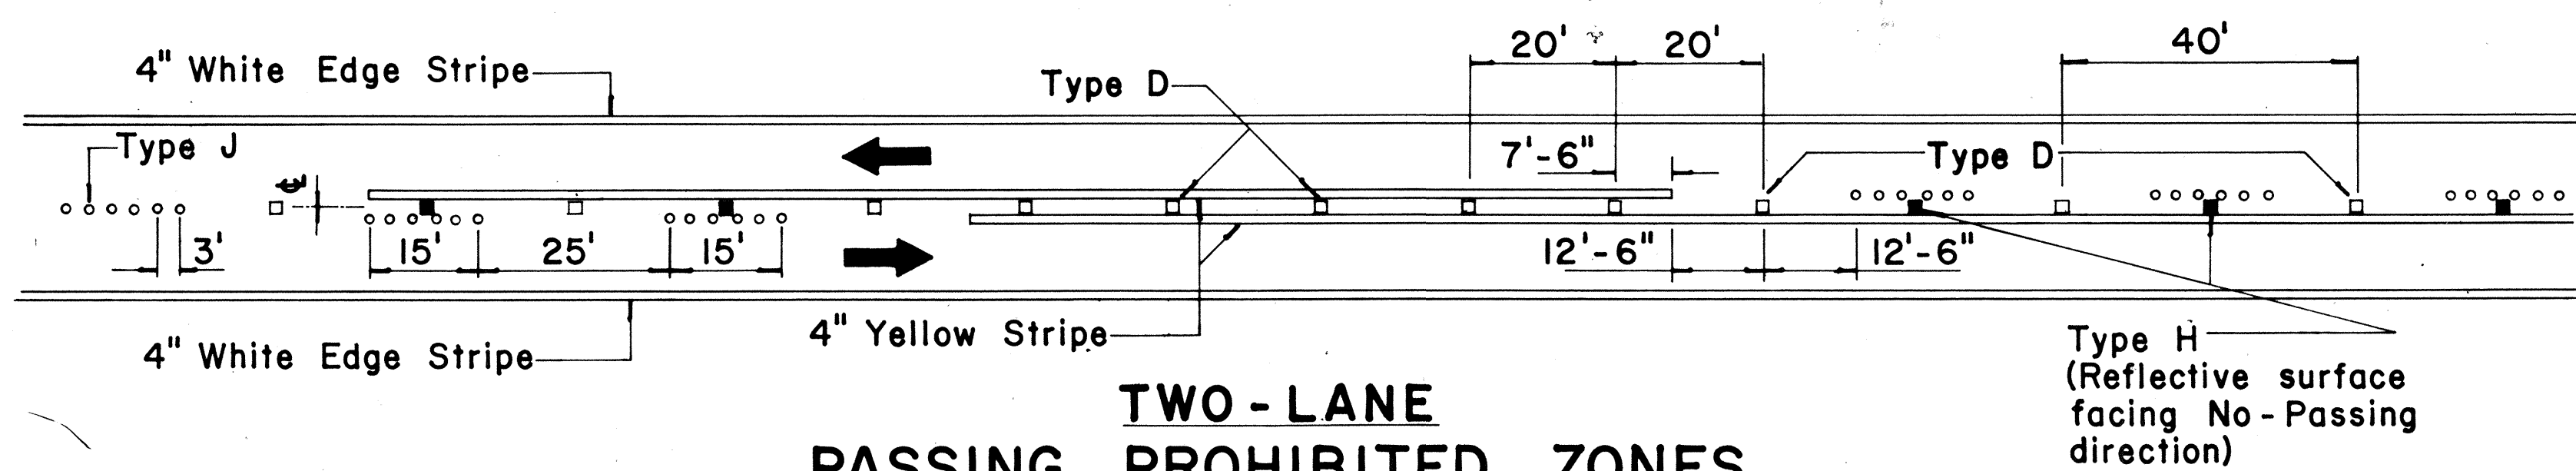


**TWO-LANE
PASSING PROHIBITED ZONES**

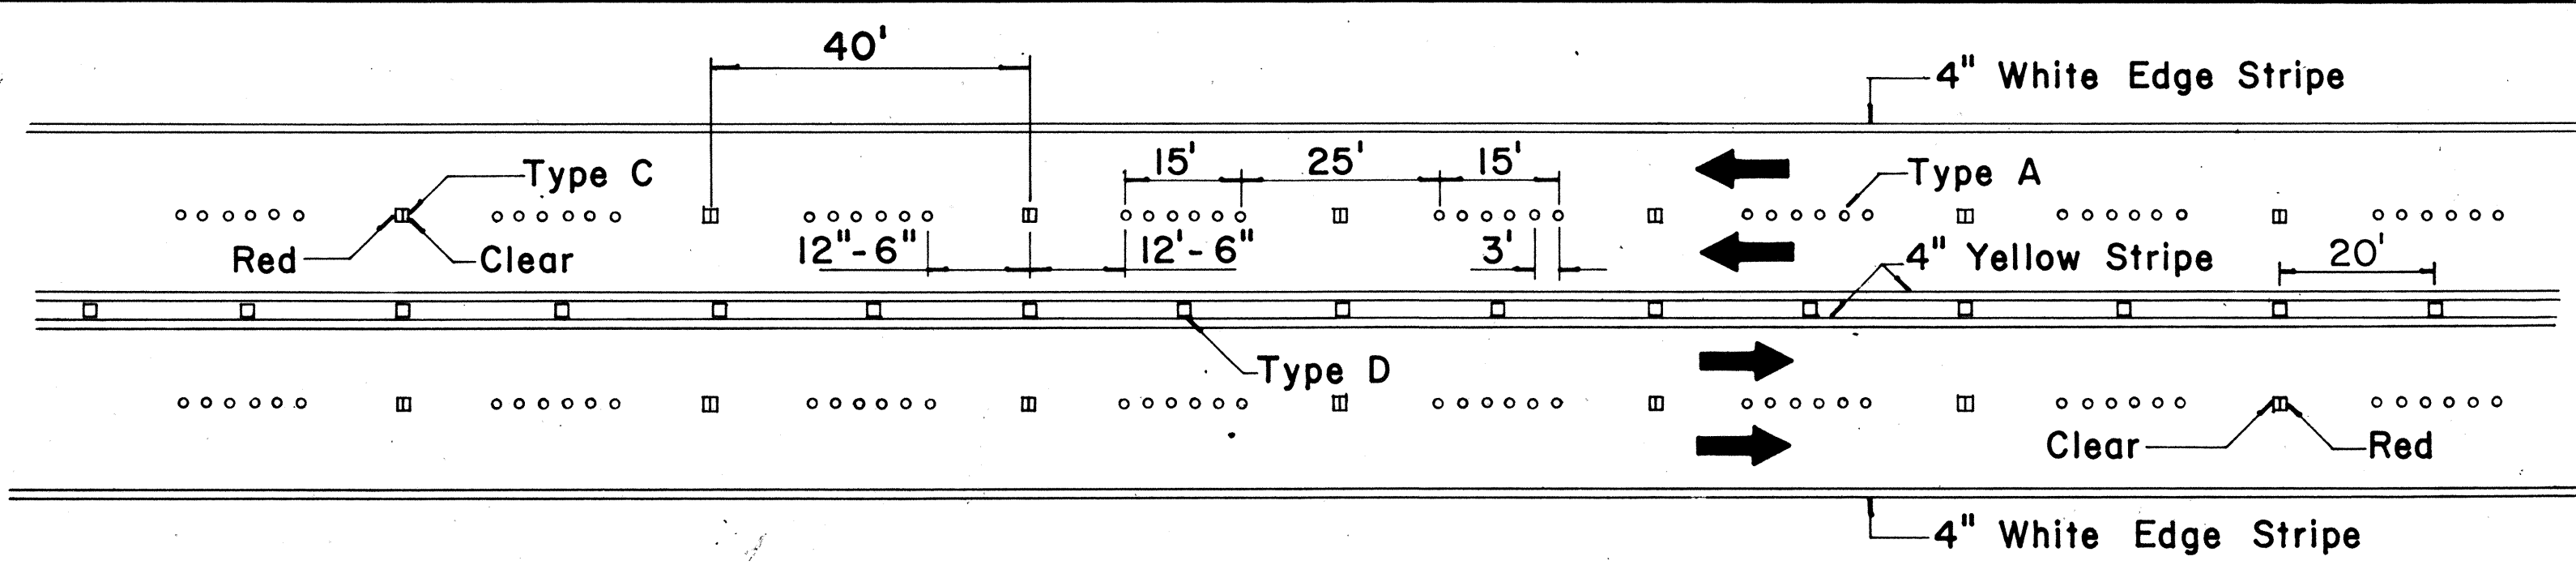


**MULTI-LANE
LANE LINES AND CENTER LINE**

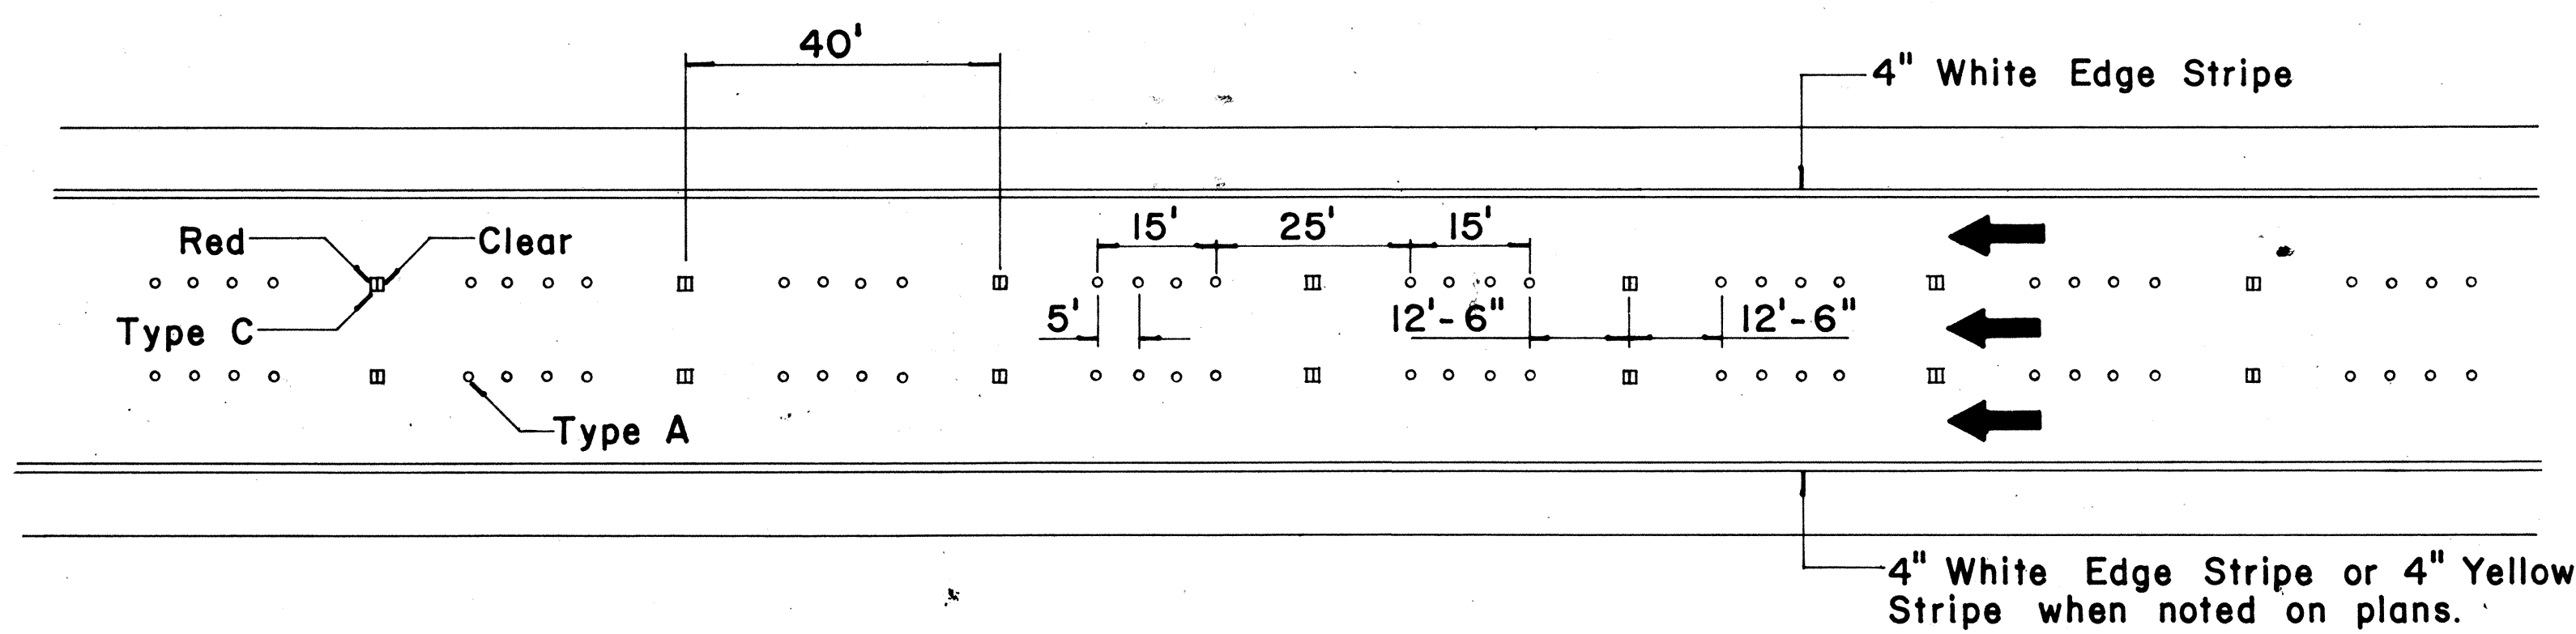

FREEWAY LANE LINES

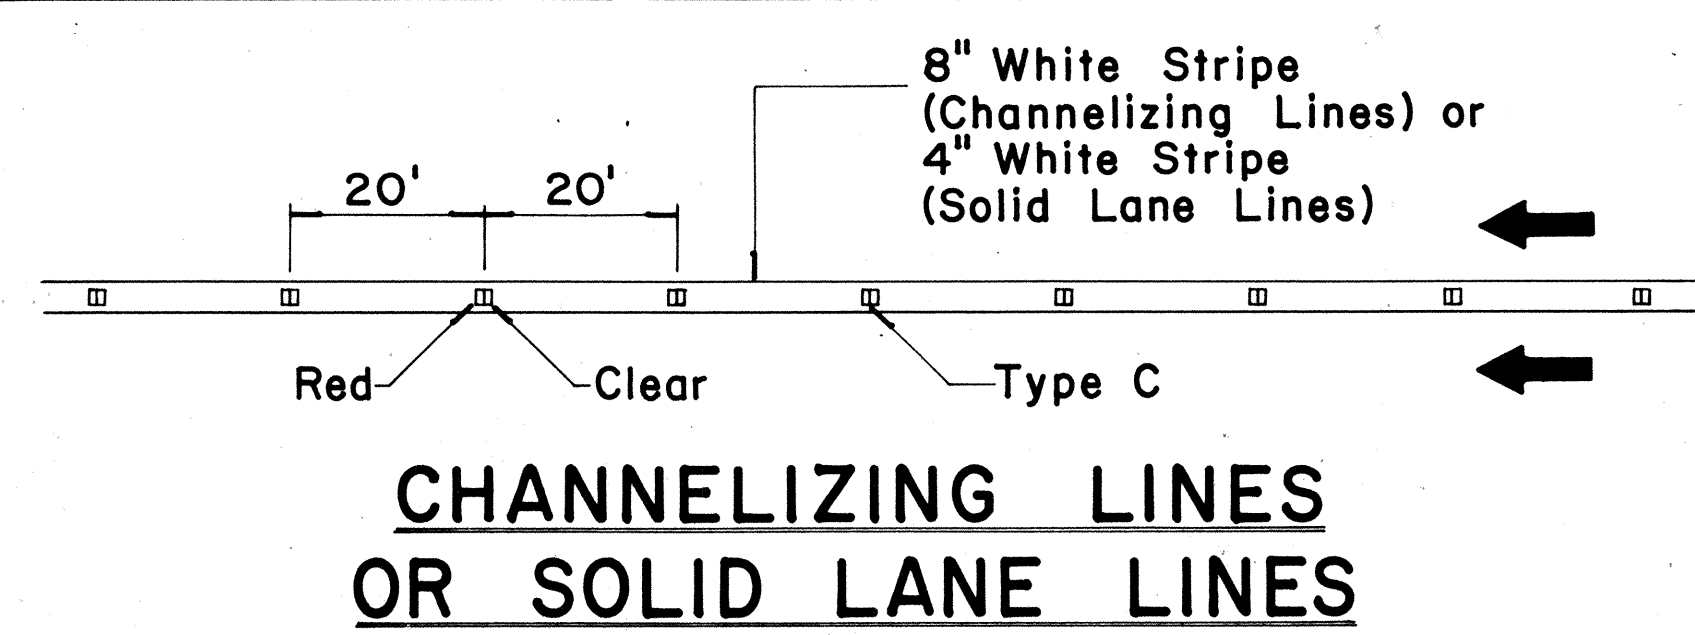

**CHANNELIZING LINES
OR SOLID LANE LINES**

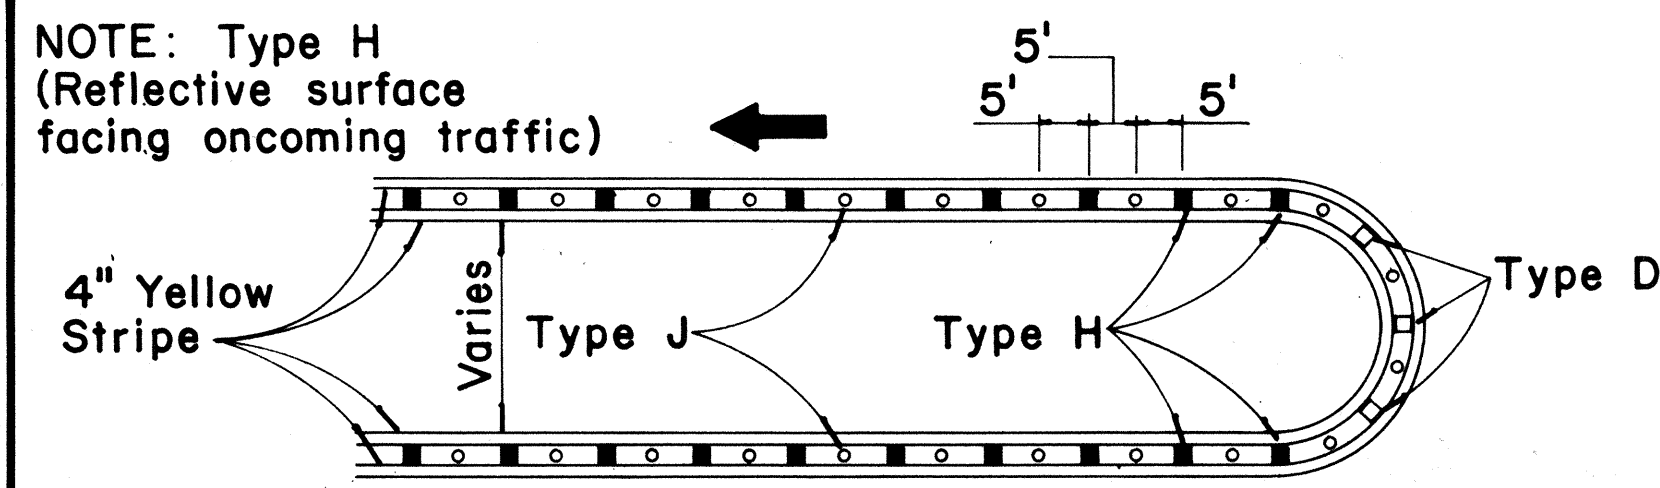


MEDIAN NOSE DELINEATION

TWO - LANE


MULTI - LANE

FREEWAY


MISCELLANEOUS

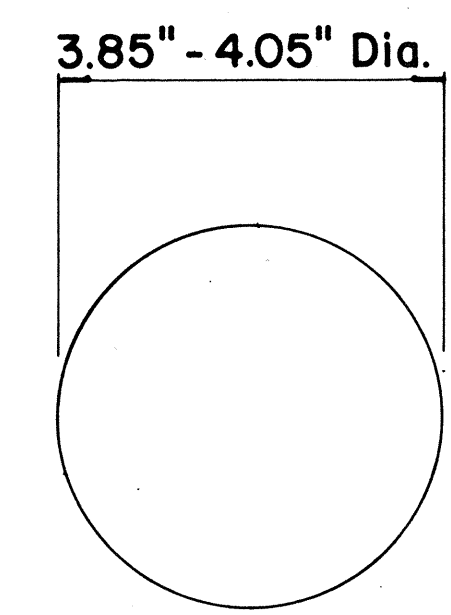


**TYPE A
NON-REFLECTIVE WHITE MARKER**

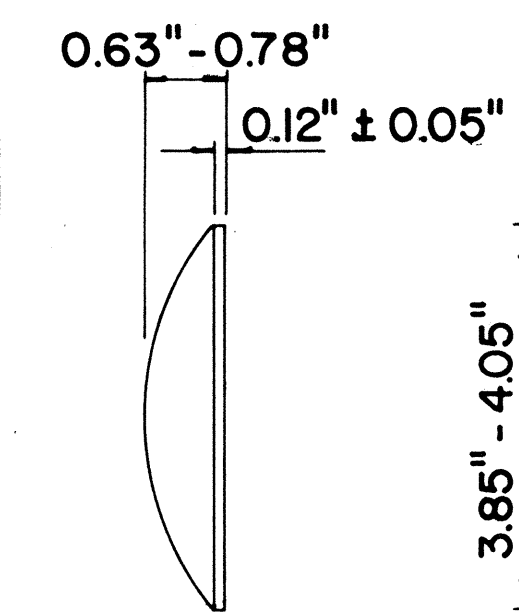


**TYPE J
NON-REFLECTIVE YELLOW MARKER**

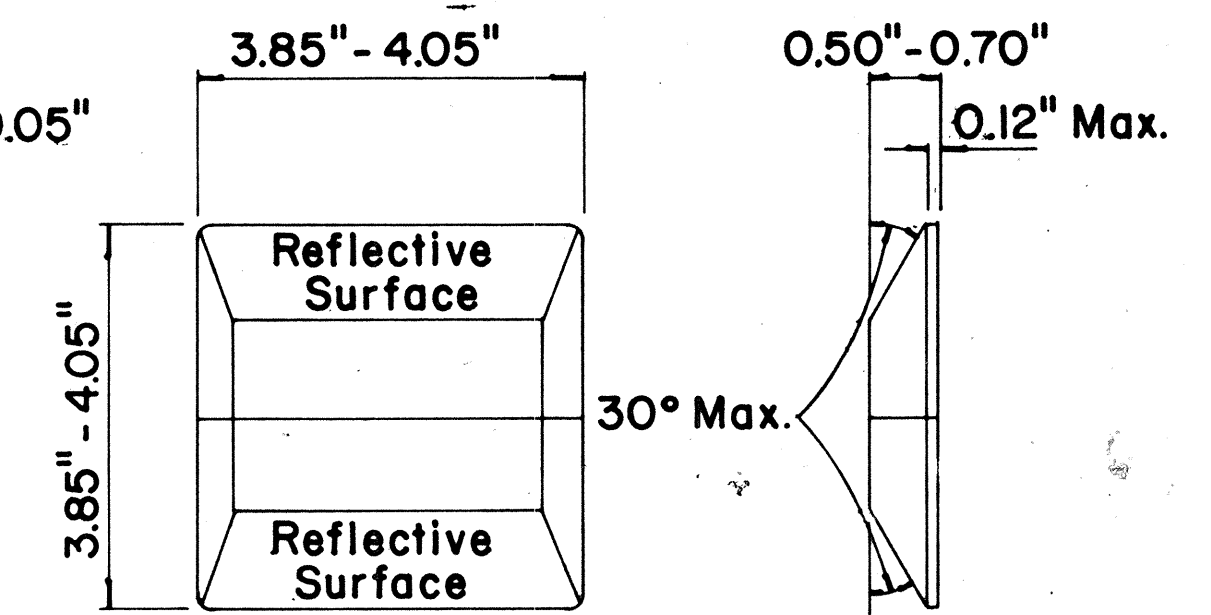

**TYPE C
RED-CLEAR REFLECTIVE MARKER**

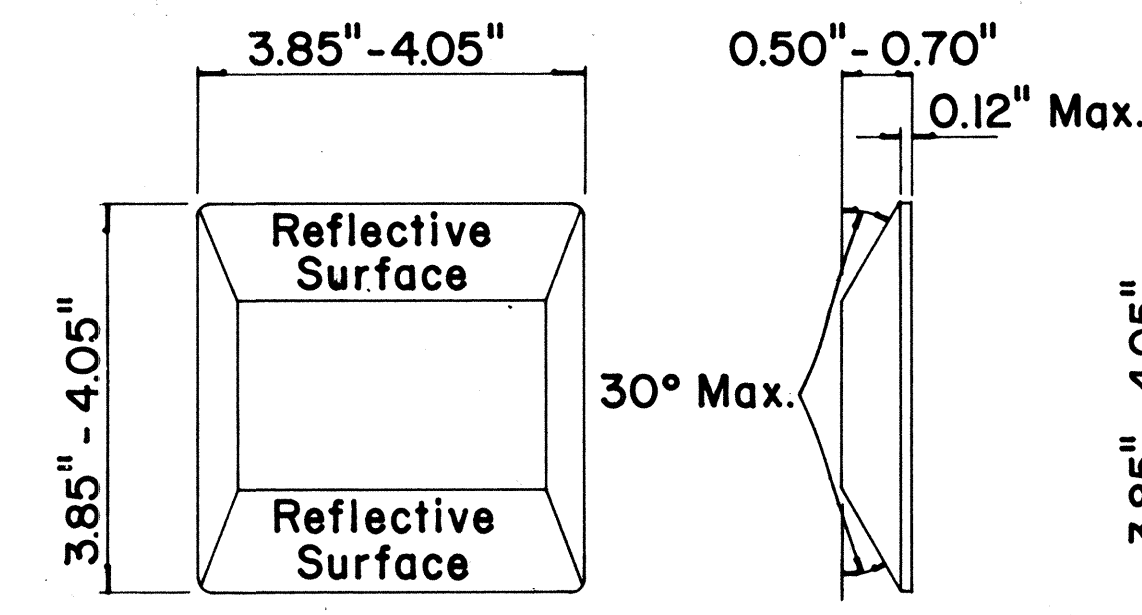

**TYPE D
TWO-WAY YELLOW REFLECTIVE MARKER**

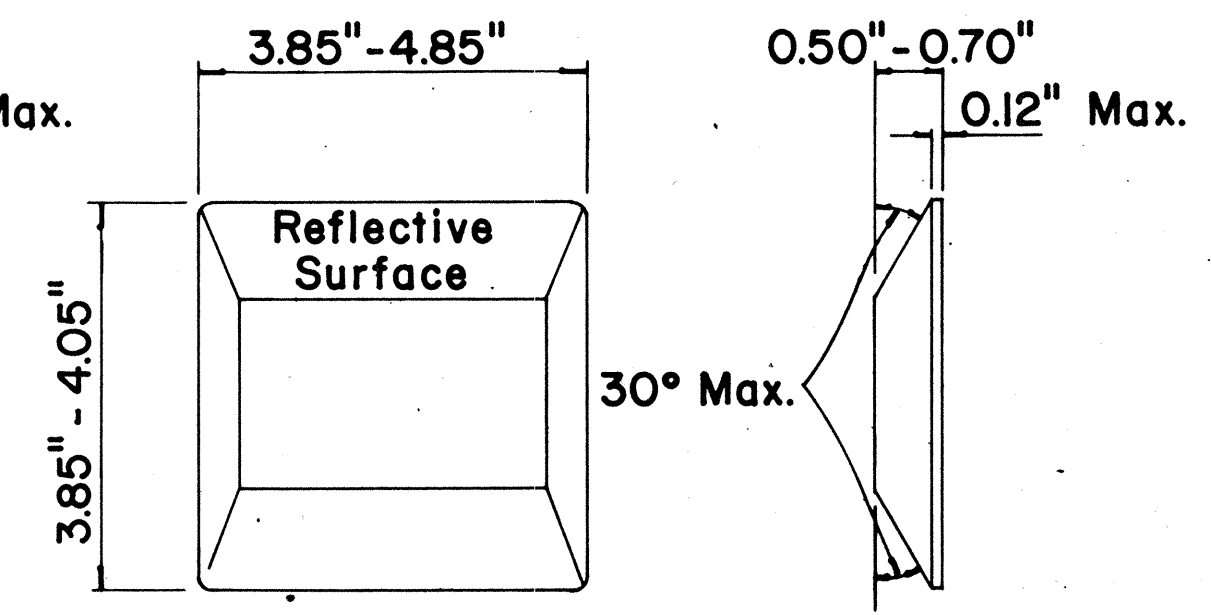

**TYPE H
ONE-WAY YELLOW REFLECTIVE MARKER**

GENERAL NOTES

1. Painted stripes to be done by Contractor unless otherwise specified.

STATE OF HAWAII
DEPARTMENT OF TRANSPORTATION
HIGHWAYS DIVISION

TYPICAL DETAILS
RAISED PAVEMENT MARKERS

Not to Scale
October 1971
SHEET No. 6 OF 6 SHEETS

ORIGINAL PLAN	SURVEY PLOTTED BY	DATE
NOTE BOOK	DRAWN BY	
DESIGNED BY	QUANTITIES BY	
CHECKED BY		