



ORIGINAL PLAN	SURVEY PLOTTED BY _____	DATE _____
NOTE BOOK	DRAWN BY _____	" _____
	TRACED BY _____	" _____
	DESIGNED BY _____	" _____
	QUANTITIES BY _____	" _____
No. _____	CHECKED BY _____	" _____

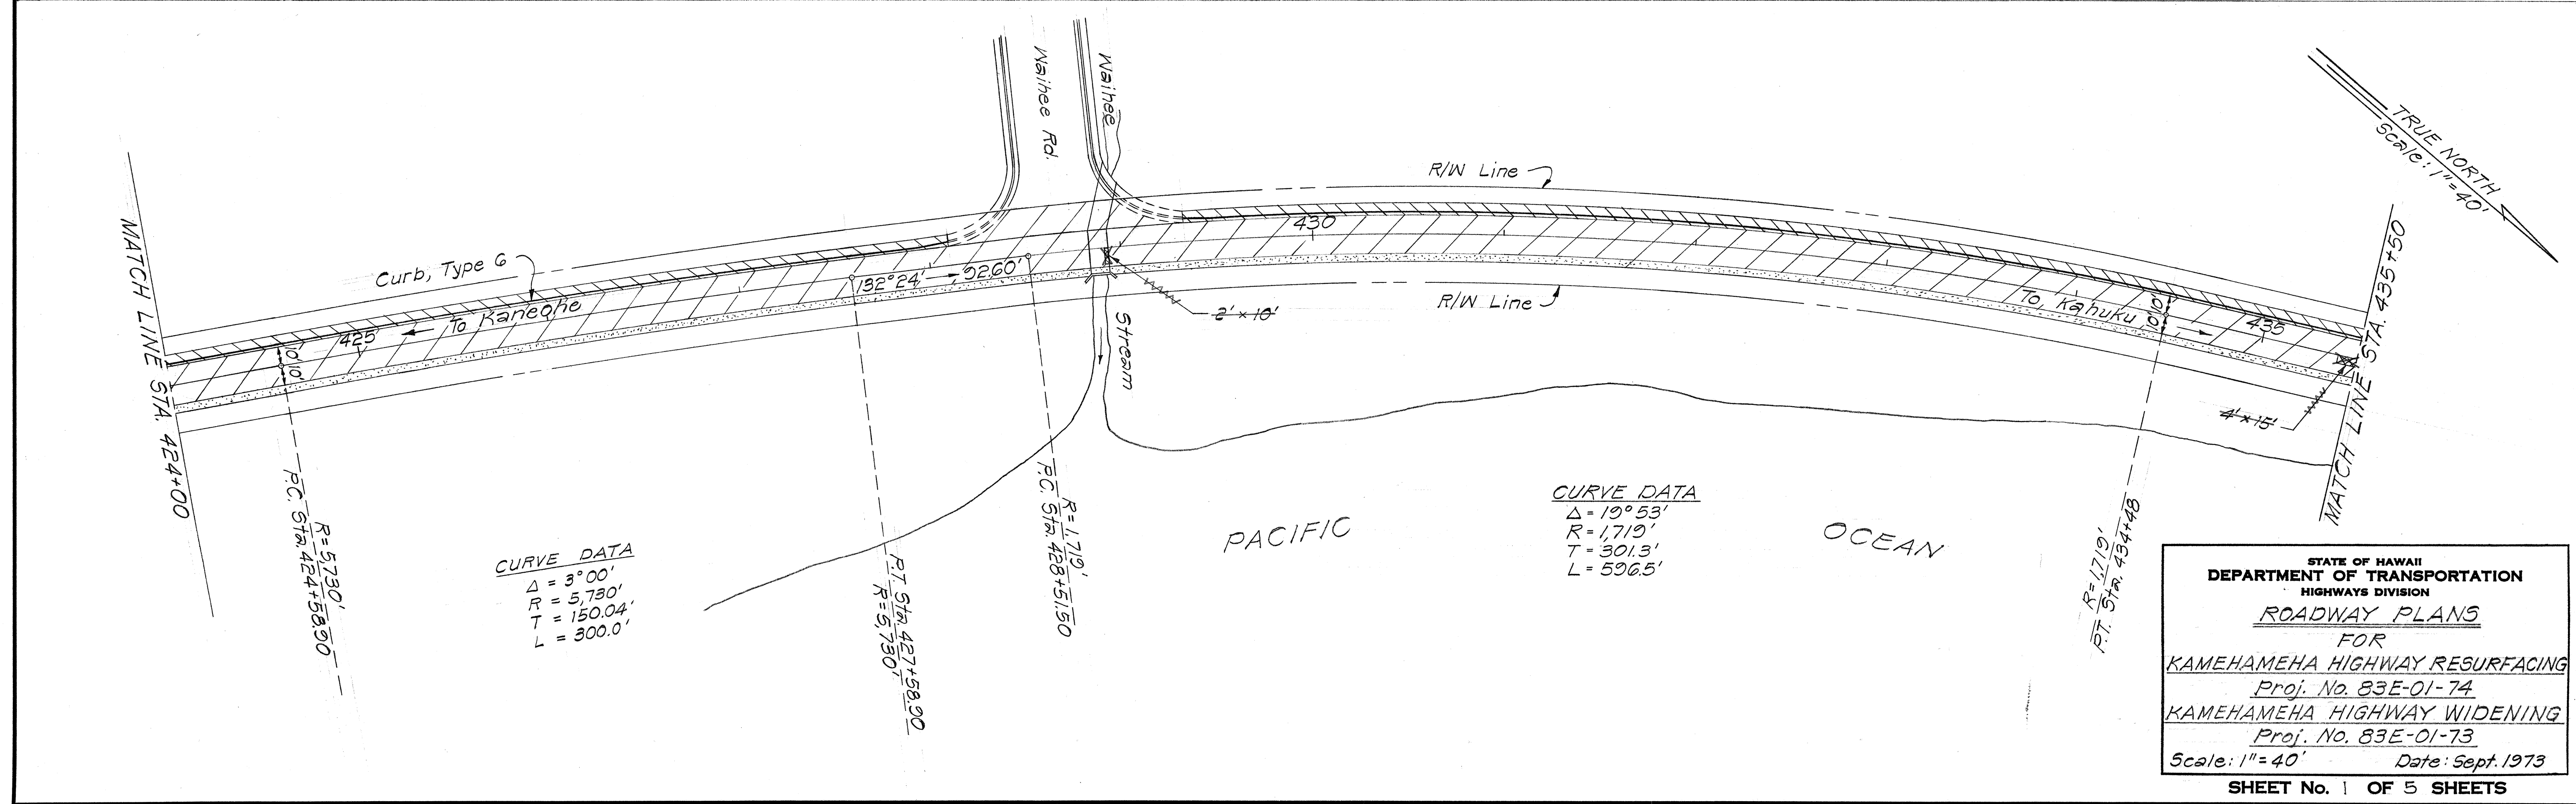


FED. ROAD DIST. NO.	STATE	PROJ. NO.	FISCAL YEAR	SHEET NO.	TOTAL SHEETS
HAWAII	HAW.	83E-01-74 83E-01-73	1974	5	18

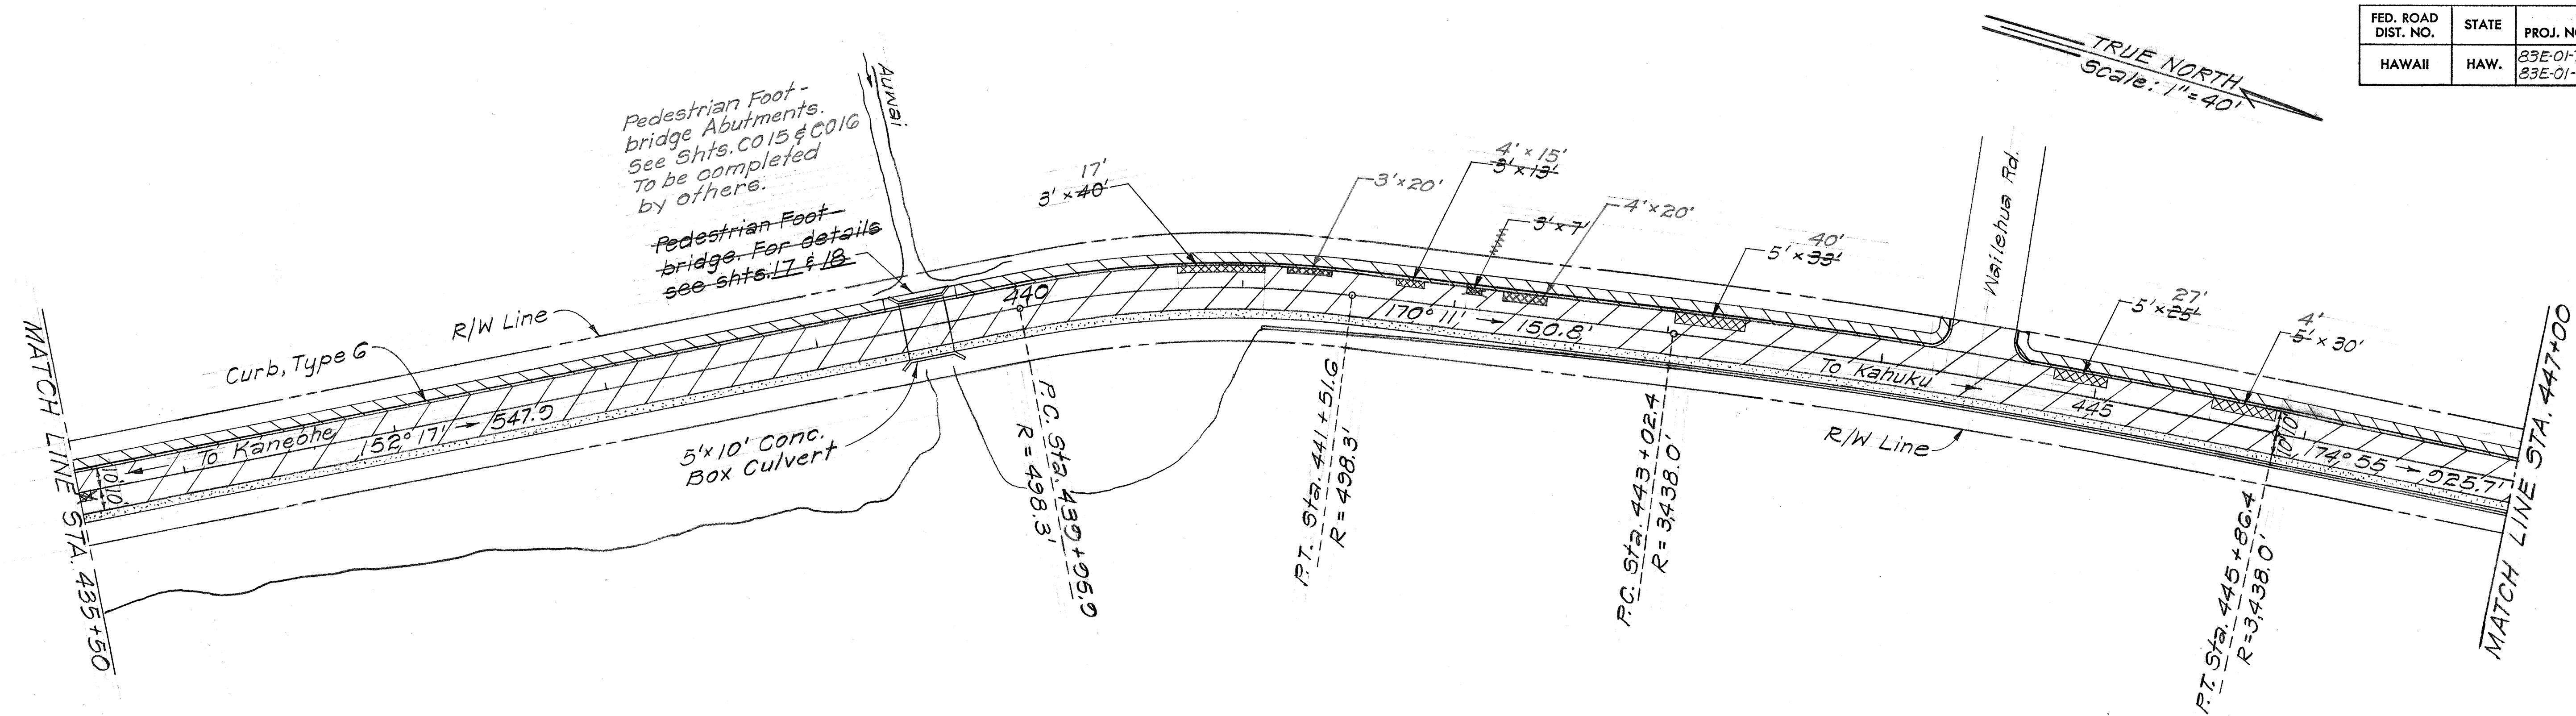

CURVE DATA
 $\Delta = 17^\circ 54'$
 $R = 498.3'$
 $T = 78.48'$
 $L = 155.7'$

CURVE DATA
 $\Delta = 4^\circ 44'$
 $R = 3438.0'$
 $T = 142.1'$
 $L = 284.0'$

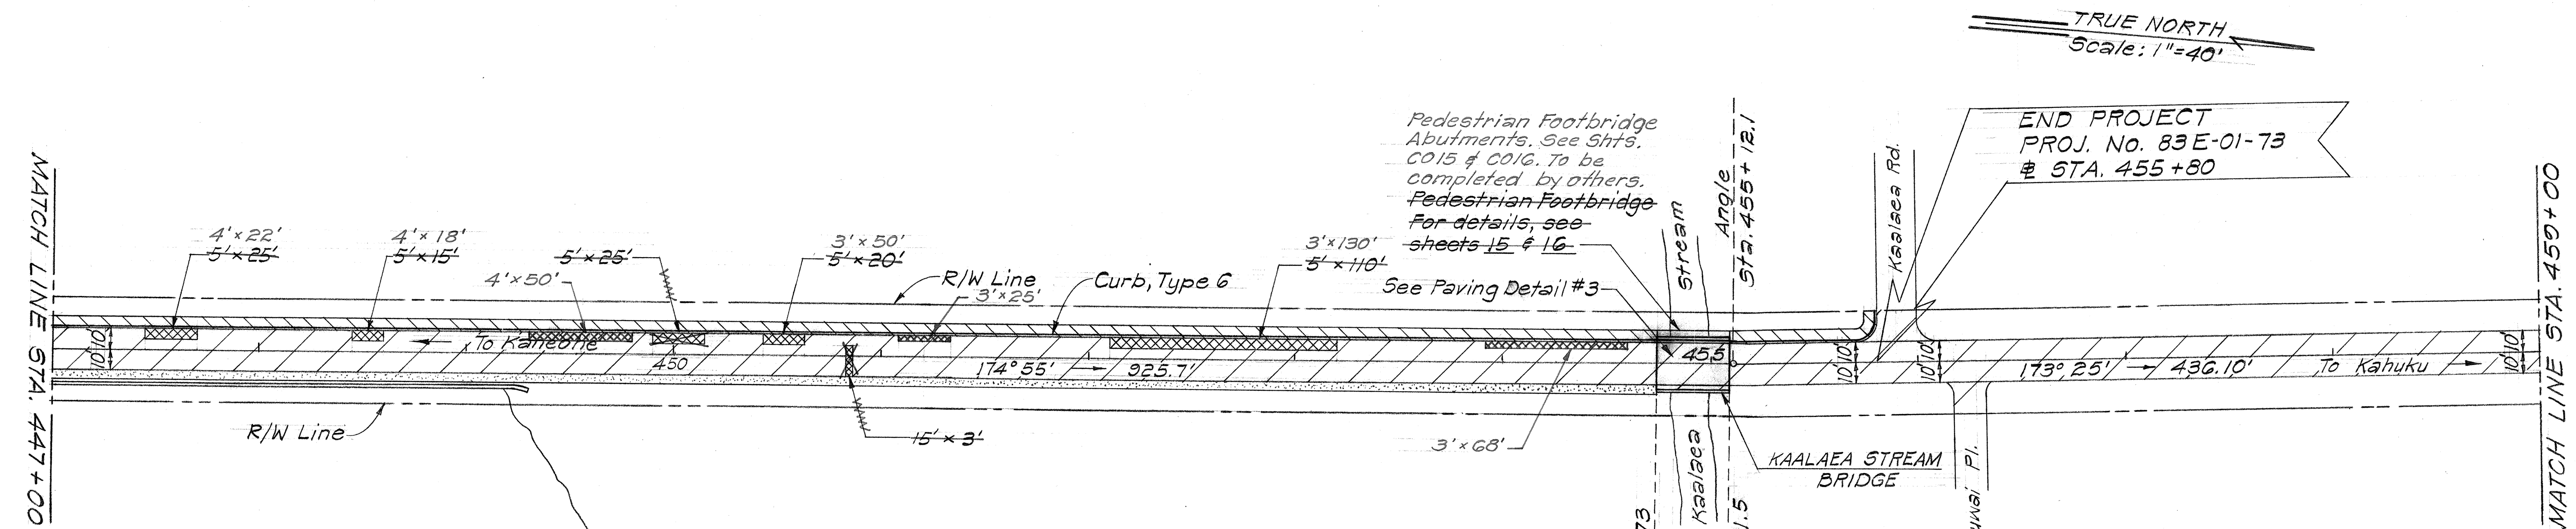

Pedestrian Footbridge
Abutments. See Shts.
C015 & C016. To be
completed by others.
Pedestrian Footbridge
For details, see
sheets 15 & 16

Note:
End Construction of 4 feet
Coral Aggregate Subbase
at # Sta. 454+72.

STATE OF HAWAII
DEPARTMENT OF TRANSPORTATION
HIGHWAYS DIVISION

ROADWAY PLANS
FOR
KAMEHAMEHA HIGHWAY RESURFACING
Proj. No. 83E-01-74
KAMEHAMEHA HIGHWAY WIDENING
Proj. No. 83E-01-73

Scale: 1"=40' Date: Sept 1973


SHEET No. 2 OF 5 SHEETS

DATE	_____
SURVEYED BY	_____
DRAWN BY	_____
DESIGNED BY	_____
CHECKED BY	_____
ORIGINAL PLAN	_____
NOTE BOOK	_____
No.	_____


FED. ROAD DIST. NO.	STATE	PROJ. NO.	FISCAL YEAR	SHEET NO.	TOTAL SHEETS
HAWAII	HAW.	83E-01-74 83E-01-73	1974	6	18

CURVE DATA

$\Delta = 11^\circ 15'$
 $R = 800'$
 $T = 78.79'$
 $L = 157.08'$

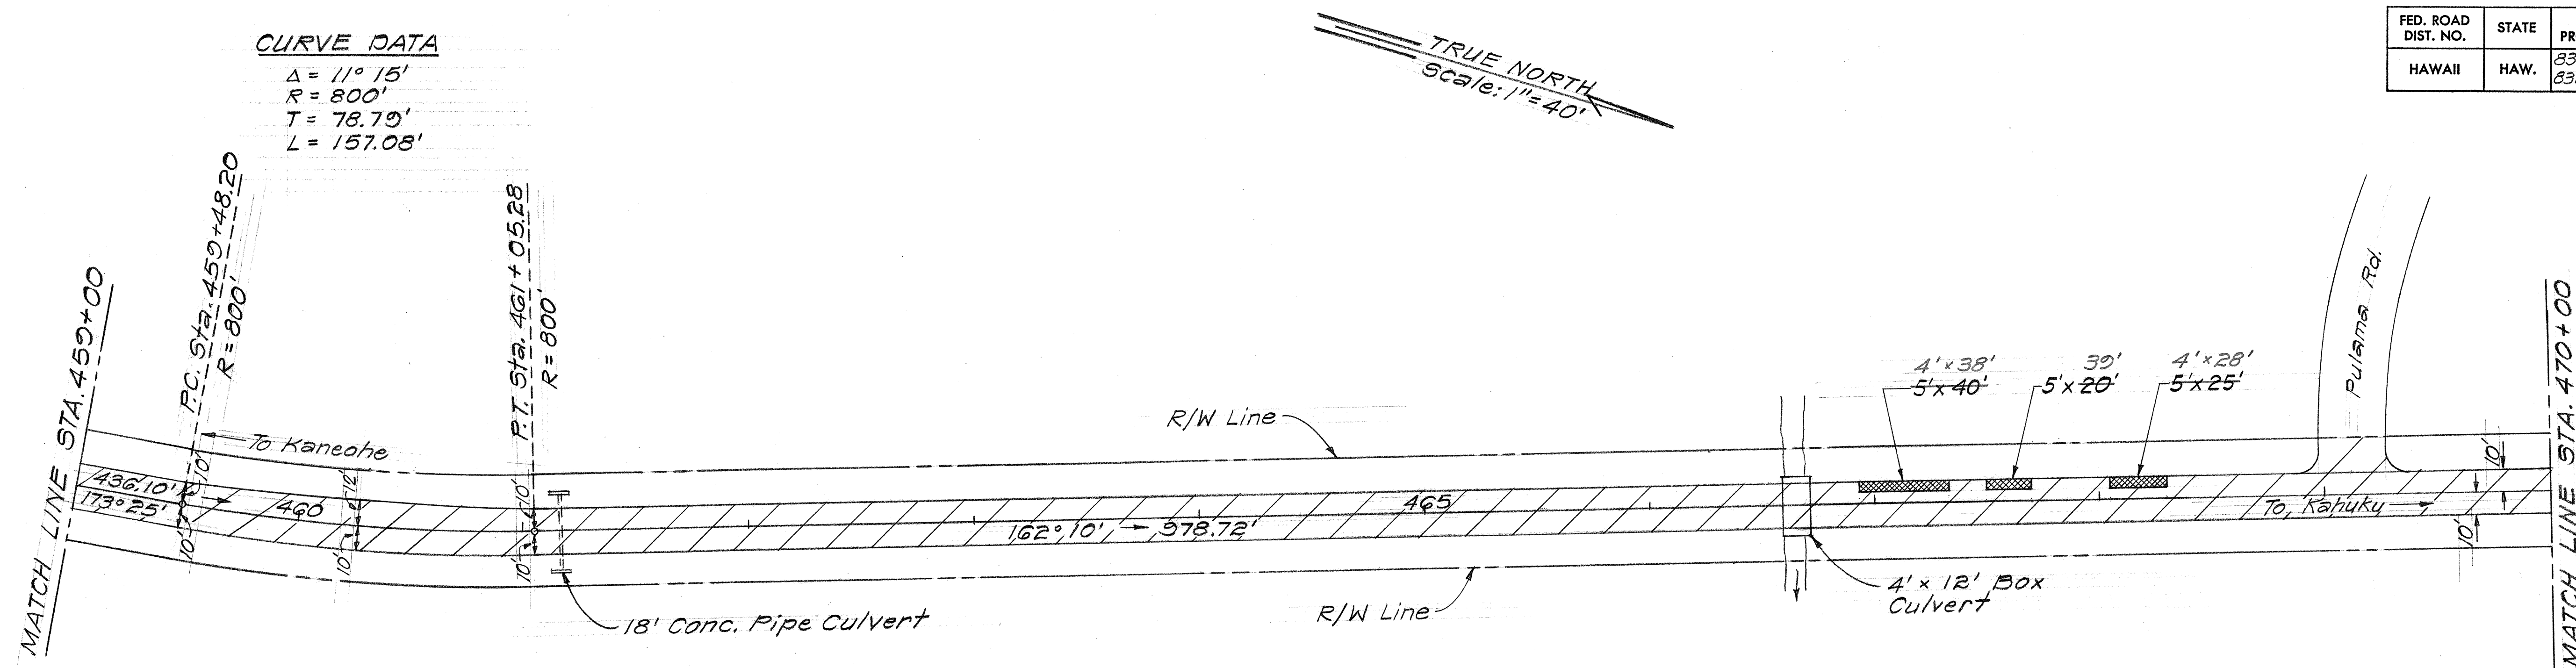

TRUE NORTH
Scale: 1"=40'

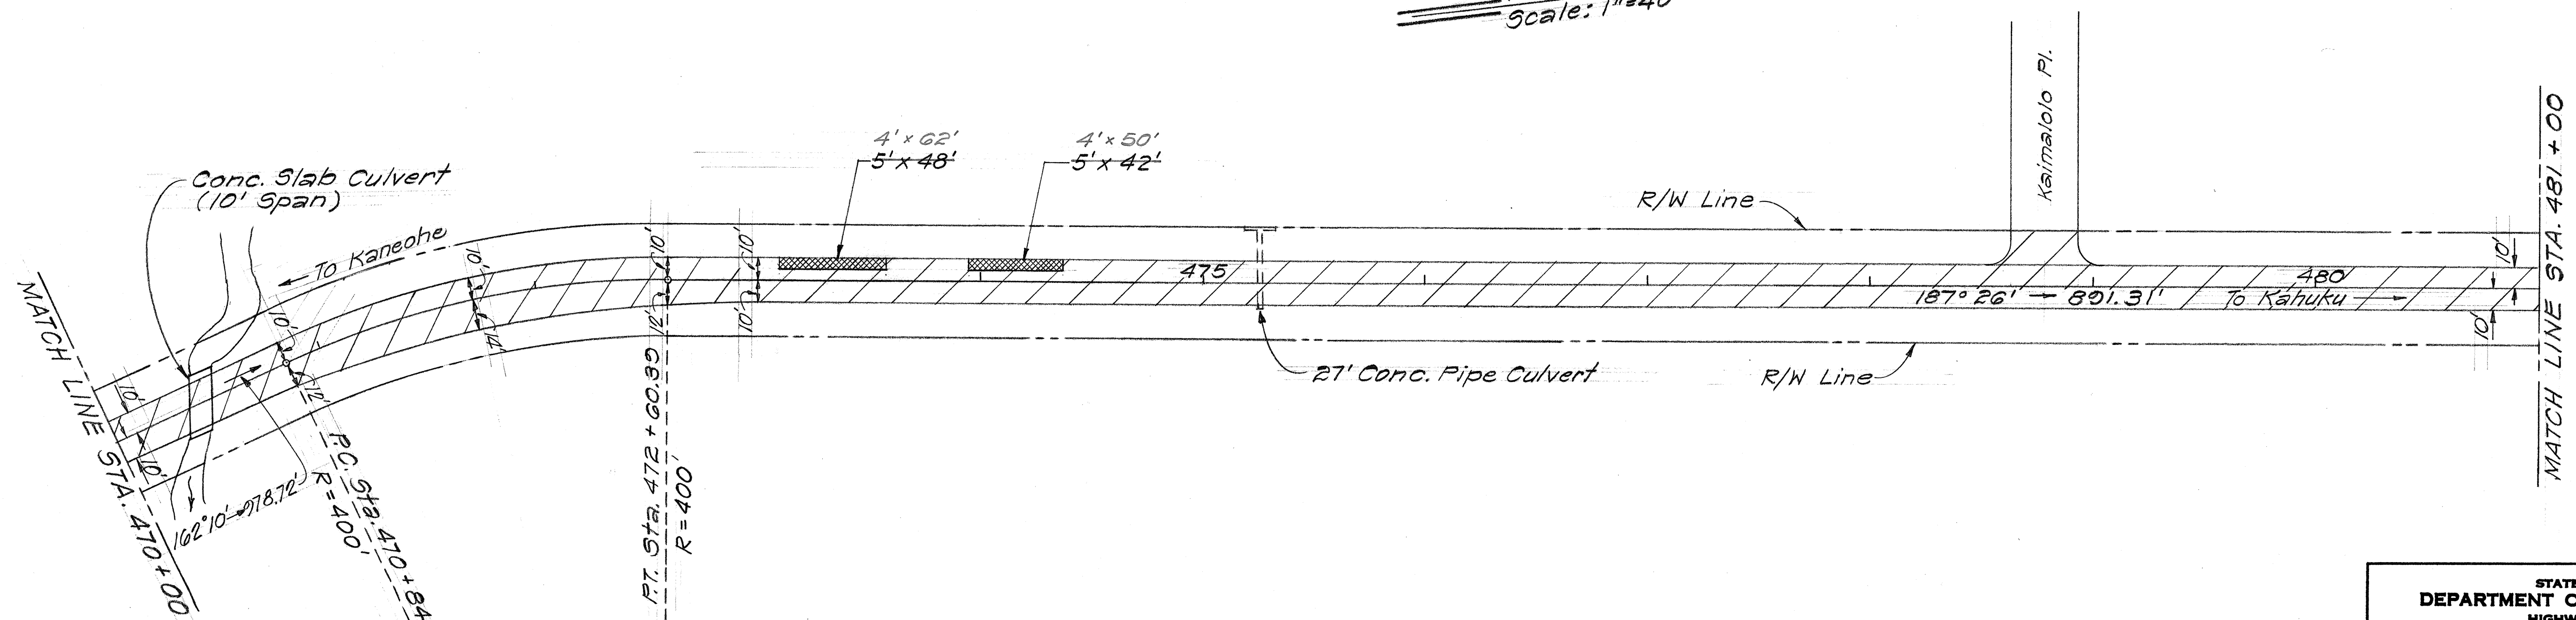

CURVE DATA

$\Delta = 25^\circ 16'$
 $R = 400'$
 $T = 89.66'$
 $L = 176.39'$

STATE OF HAWAII
DEPARTMENT OF TRANSPORTATION
HIGHWAYS DIVISION

ROADWAY PLANS



FOR
 RESURFACING A PORTION OF
 KAMEHAMEHA HIGHWAY
 Proj. No. 83E-01-74

Scale: 1"=40' Date: Sept. 1973

SHEET No. 3 OF 5 SHEETS

DATE	_____
DESIGNED BY	_____
DRAWN BY	_____
CHECKED BY	_____
NOTED BY	_____
NO.	_____

FED. ROAD DIST. NO.	STATE	PROJ. NO.	FISCAL YEAR	SHEET NO.	TOTAL SHEETS
HAWAII	HAW.	83E-01-74	1974	7	18

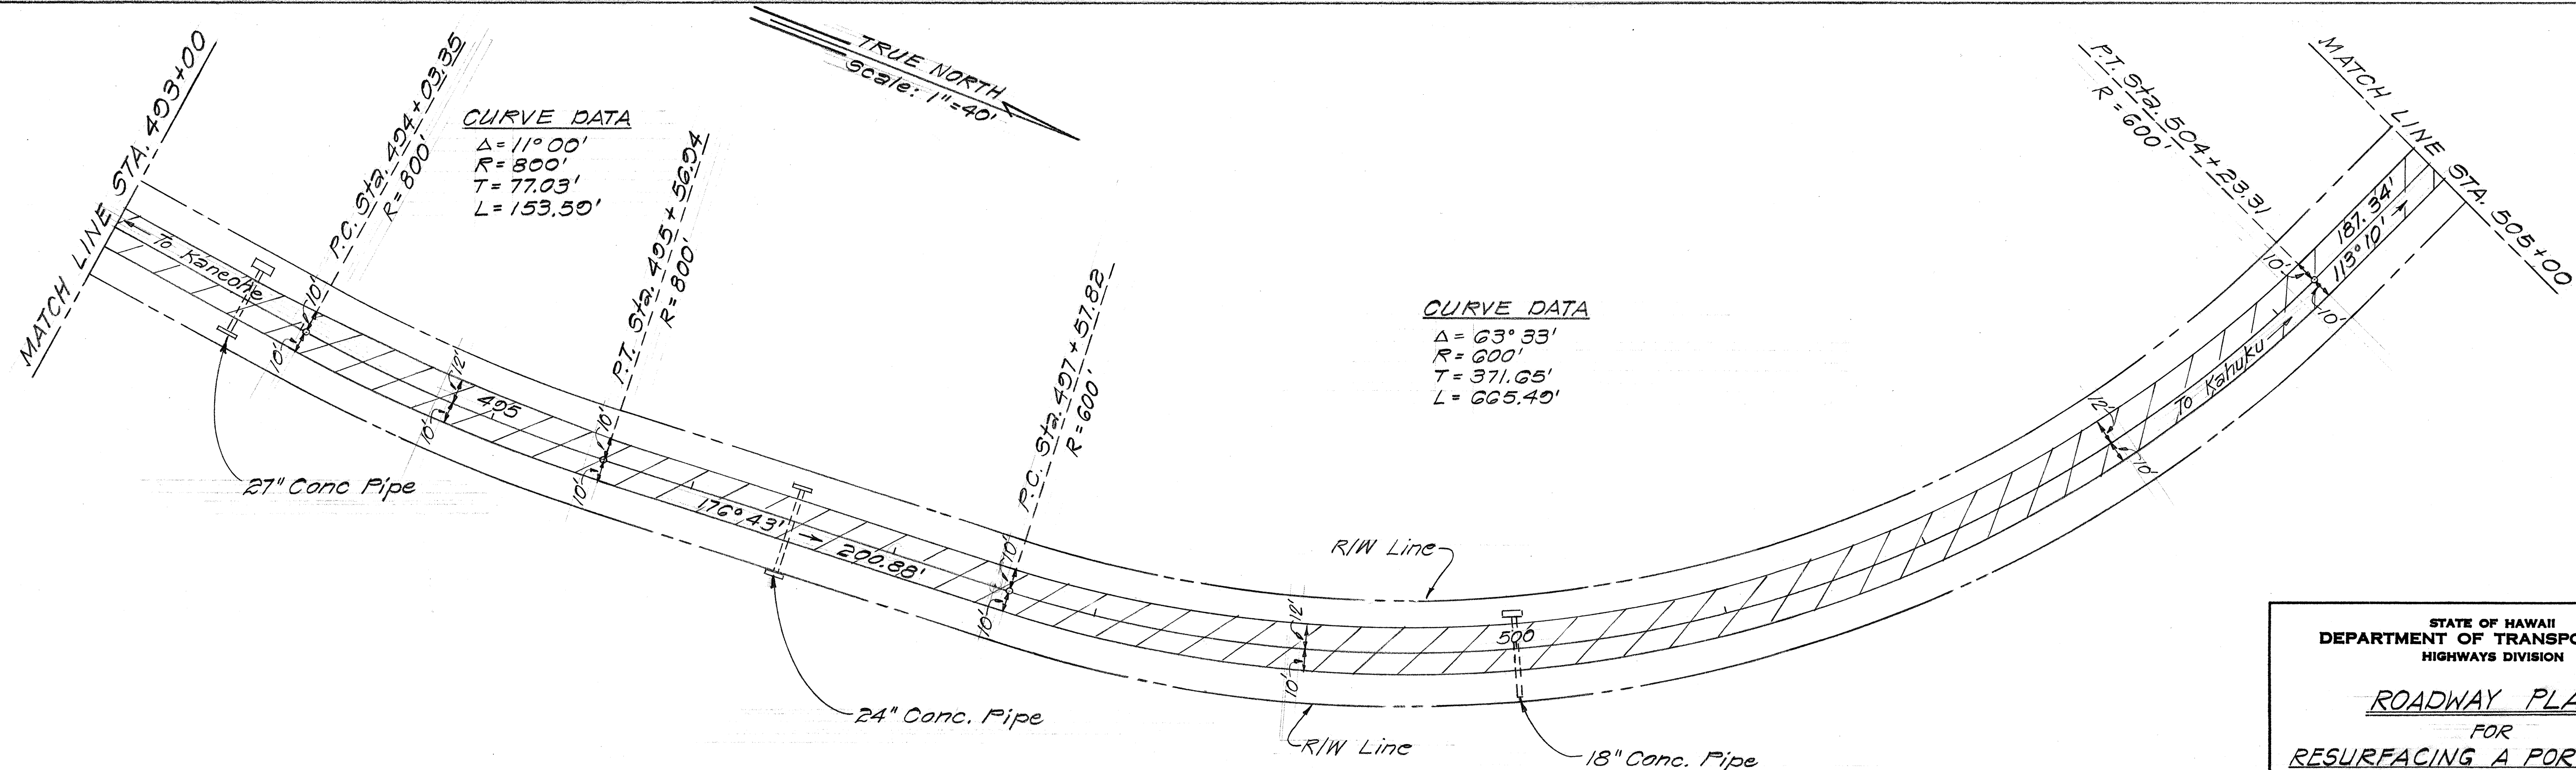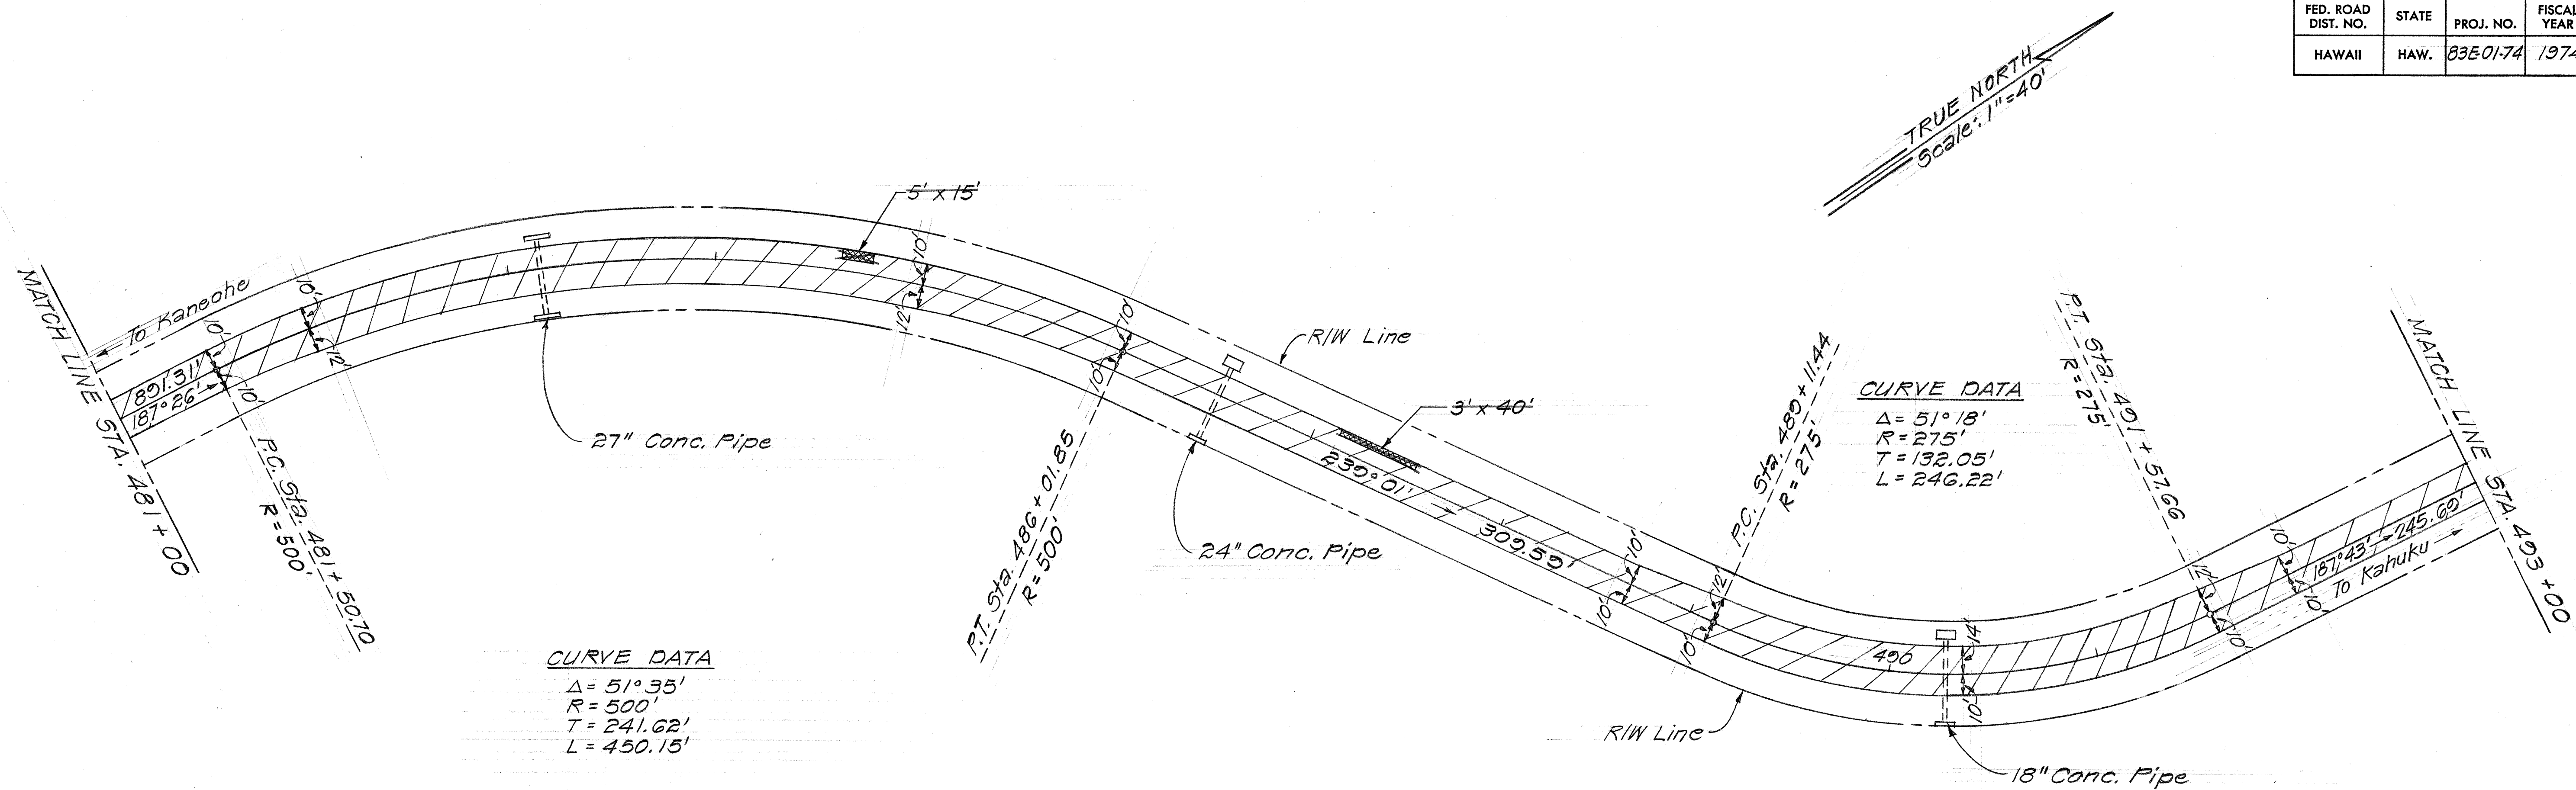

DATE	_____
DESIGNED BY	_____
CHECKED BY	_____
NO.	_____


STATE OF HAWAII
DEPARTMENT OF TRANSPORTATION
HIGHWAYS DIVISION

ROADWAY PLANS
FOR
RESURFACING A PORTION OF
KAMEHAMEHA HIGHWAY
Proj. No. 83E-01-74


Scale: 1"=40' Date: Sept. 1973

SHEET No. 4 OF 5 SHEETS

FED. ROAD DIST. NO.	STATE	PROJ. NO.	FISCAL YEAR	SHEET NO.	TOTAL SHEETS
HAWAII	HAW.	83E-01-74	1974	8	18

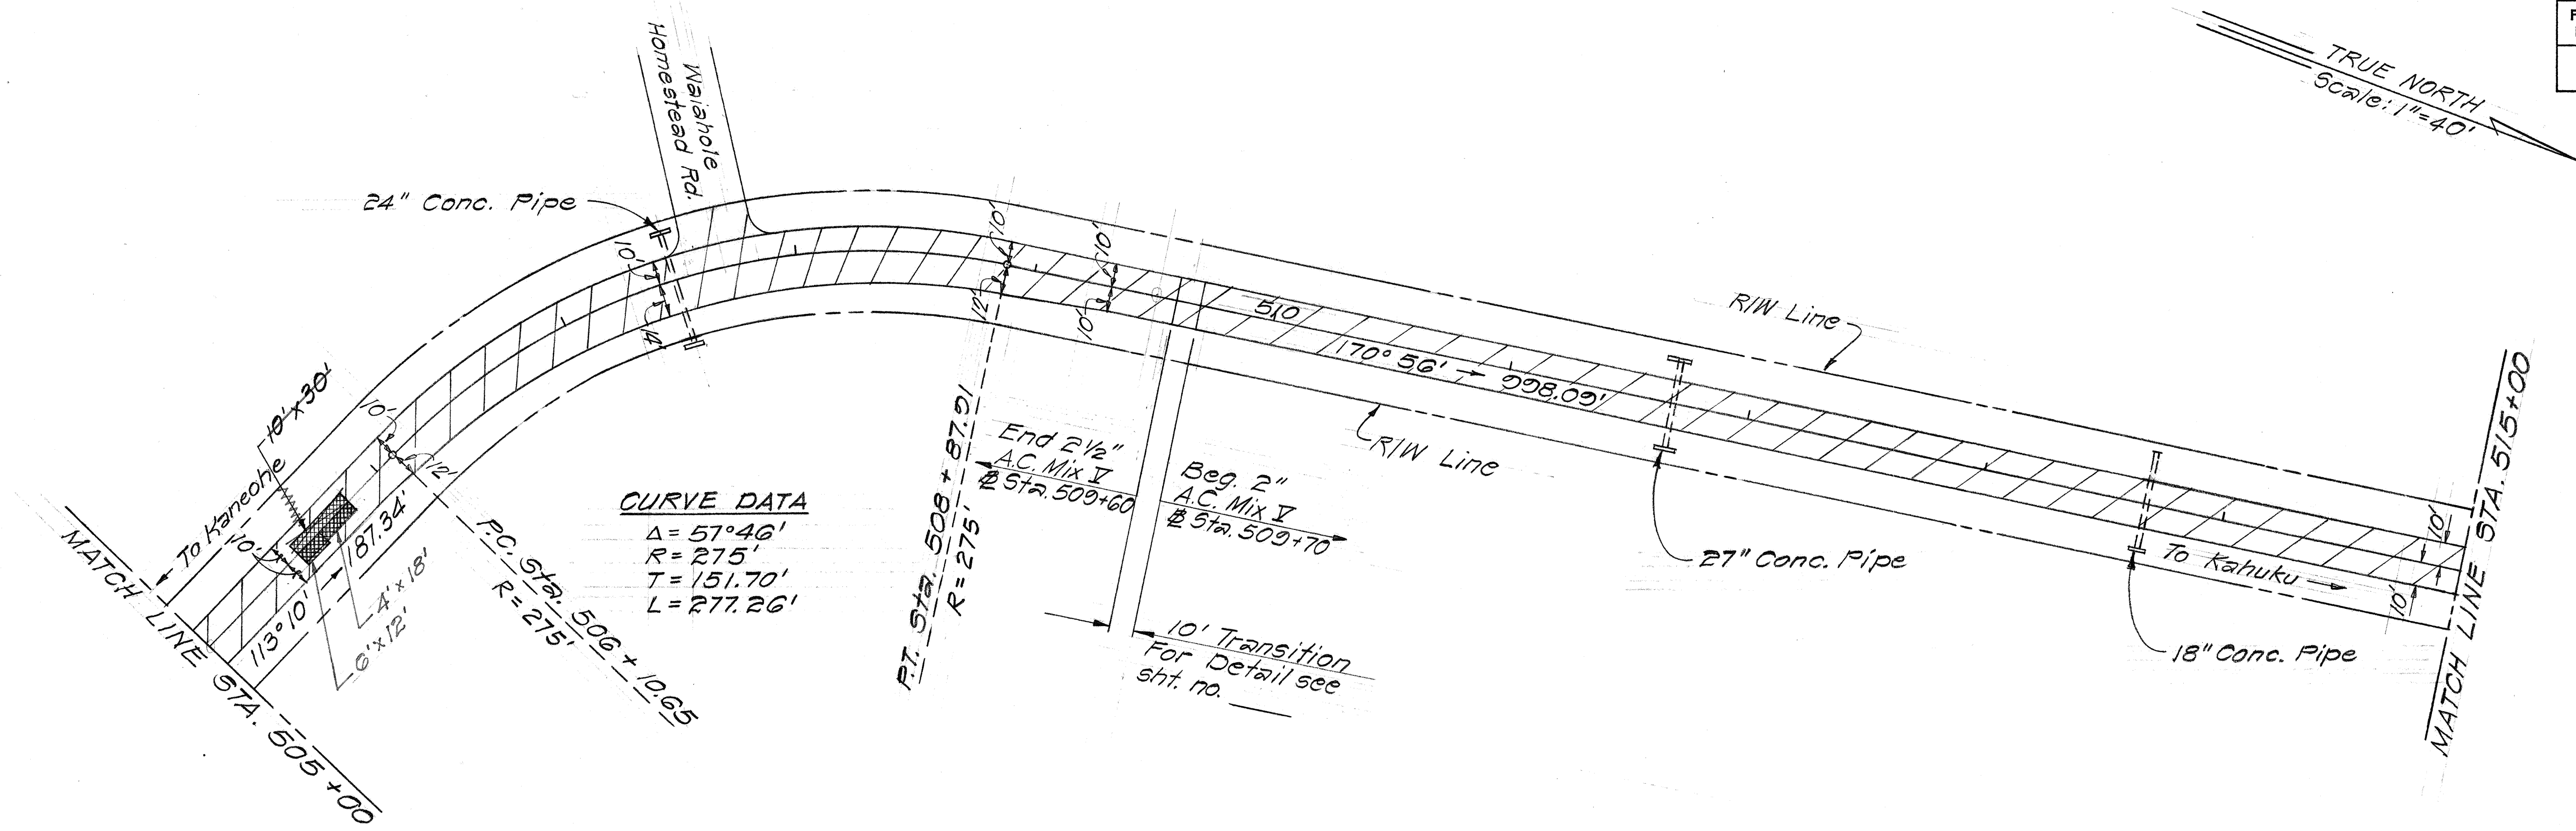

CURVE DATA
 $\Delta = 57^{\circ}46'$
 $R = 275'$
 $T = 151.70'$
 $L = 277.26'$

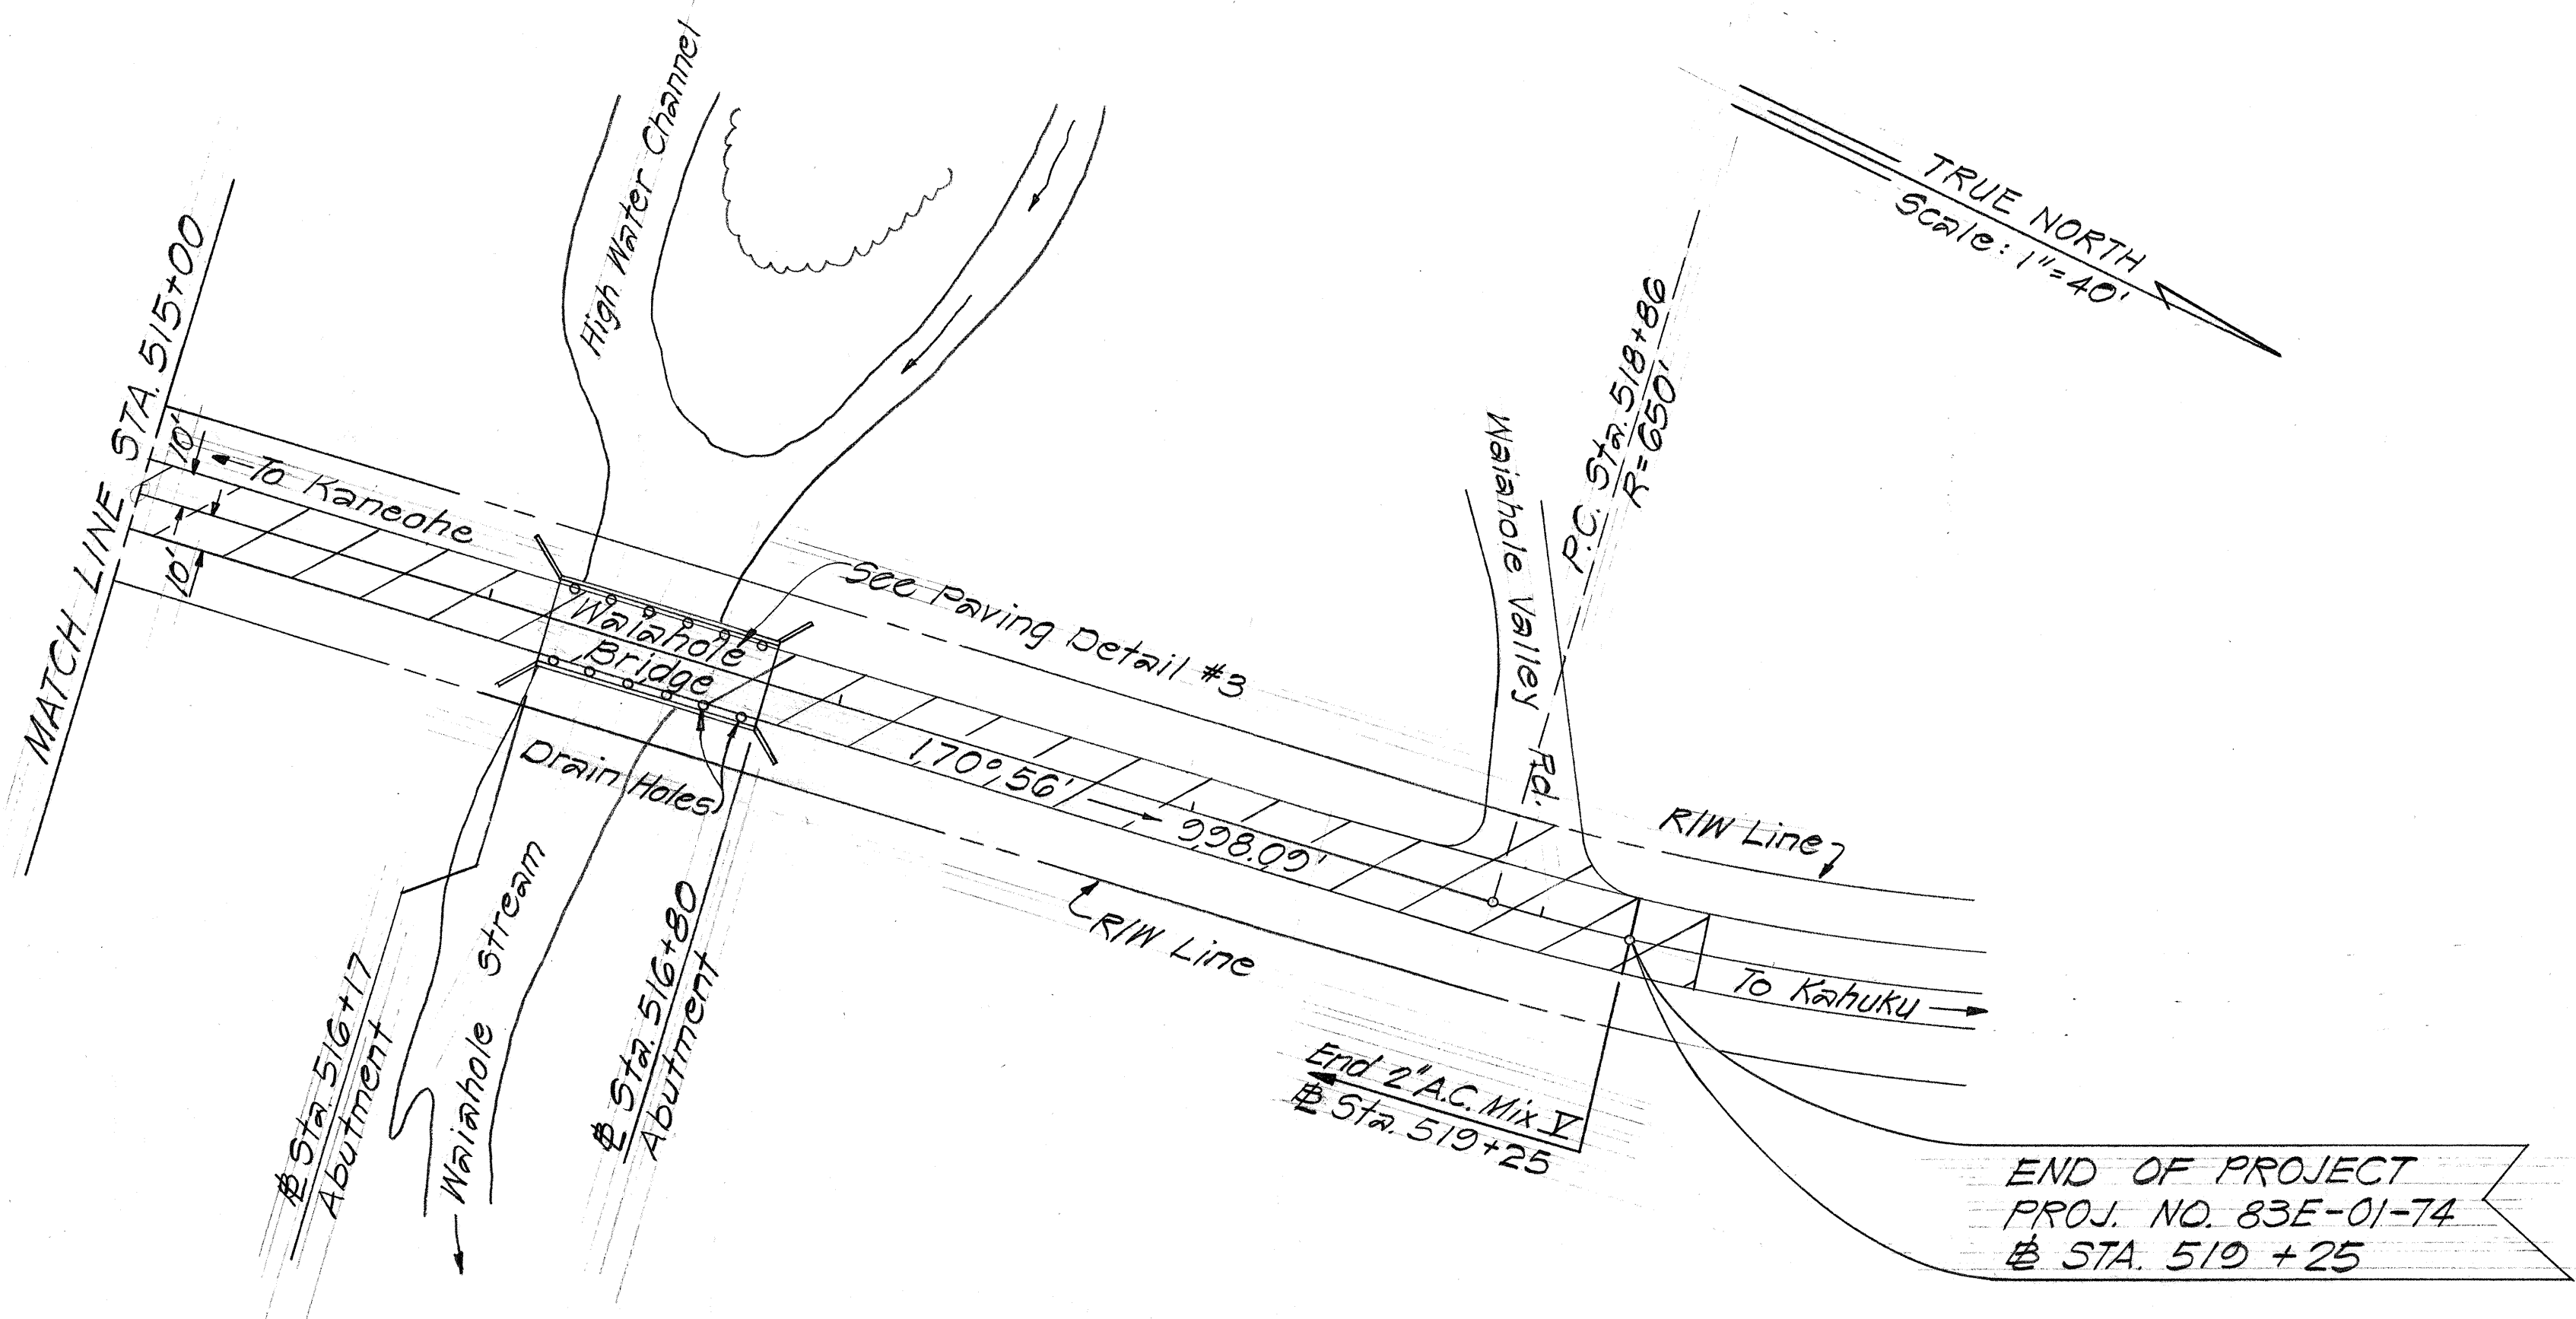

STATE OF HAWAII
DEPARTMENT OF TRANSPORTATION
HIGHWAYS DIVISION

ROADWAY PLANS
FOR
RESURFACING A PORTION OF KAMEHAMEHA HIGHWAY
Proj. No. 83E-01-74

Scale: 1"=40' Date: Sept. 1973

SHEET No. 5 OF 5 SHEETS

DATE	
SURVEY PLOTTED BY	
DRAWN BY	
DESIGNED BY	
CHECKED BY	
NOTE BOOK	
No.	