


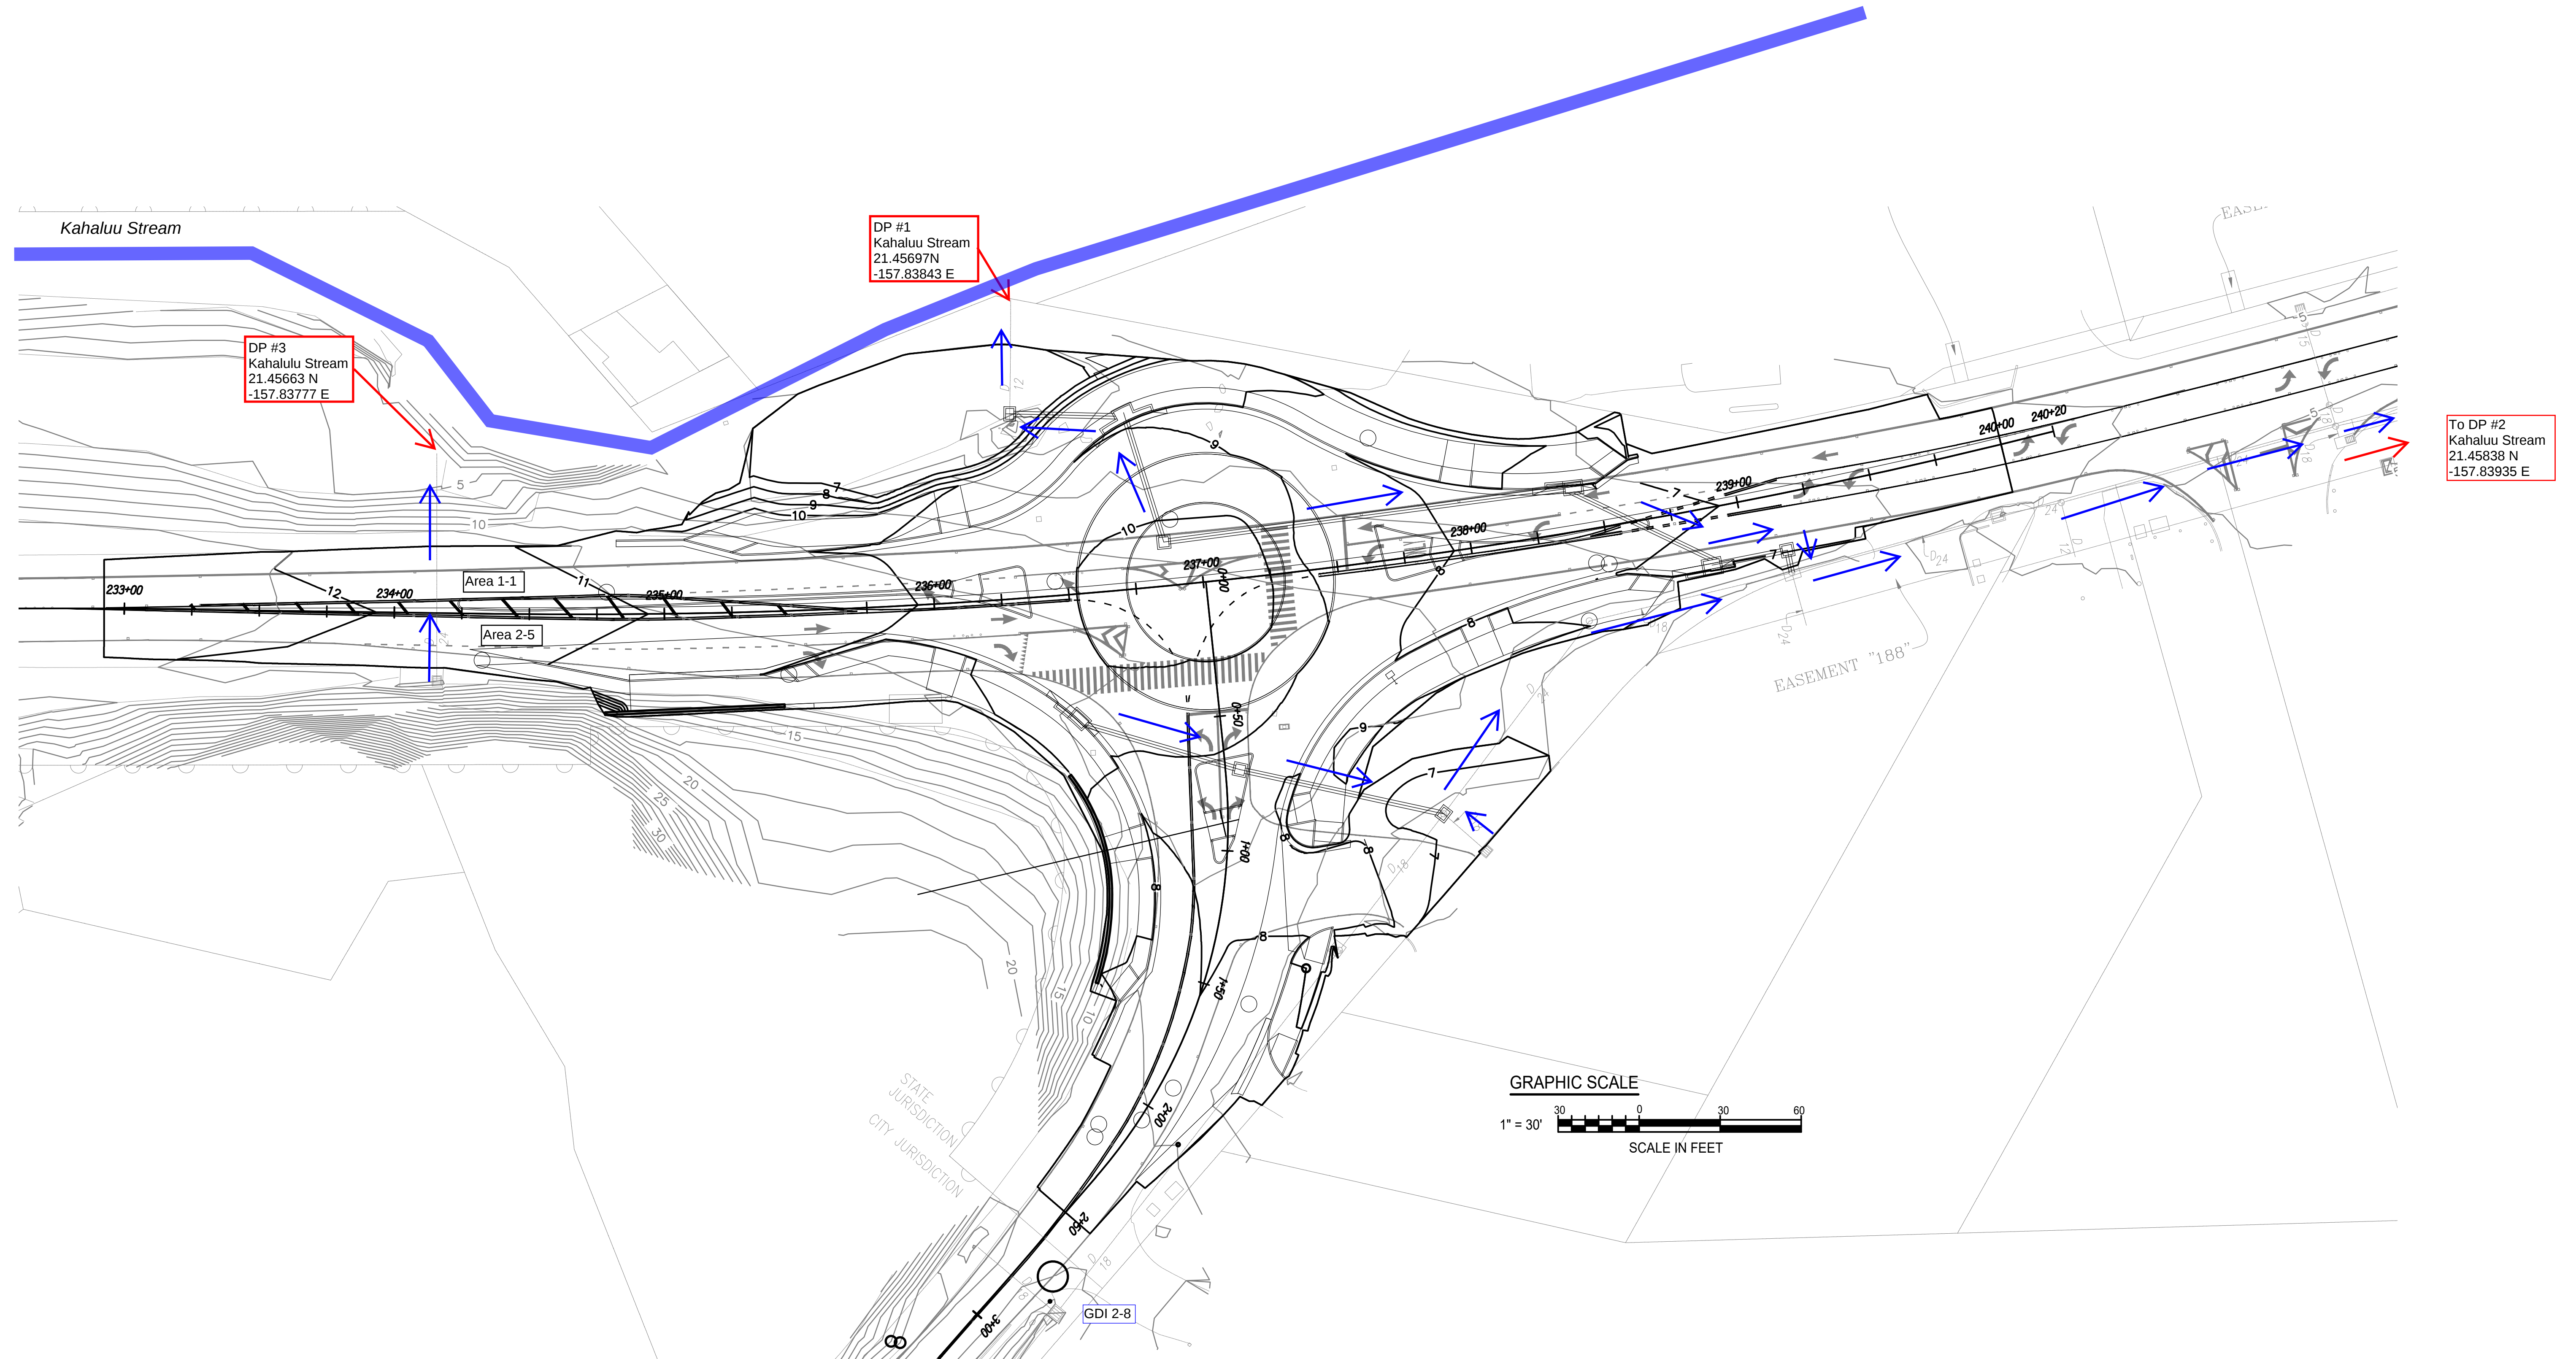

Attachment 4 Drainage Mapping
Kamehameha Highway Intersection
Improvements at Kahekili Highway
FAP NH-083-1(082)