



FED. ROAD DIST. NO.	STATE	FED. AID PROJ. NO.	FISCAL YEAR	SHEET NO.	TOTAL SHEETS
HAWAII	HAW.	BR-083-1(42)	2009	14	121

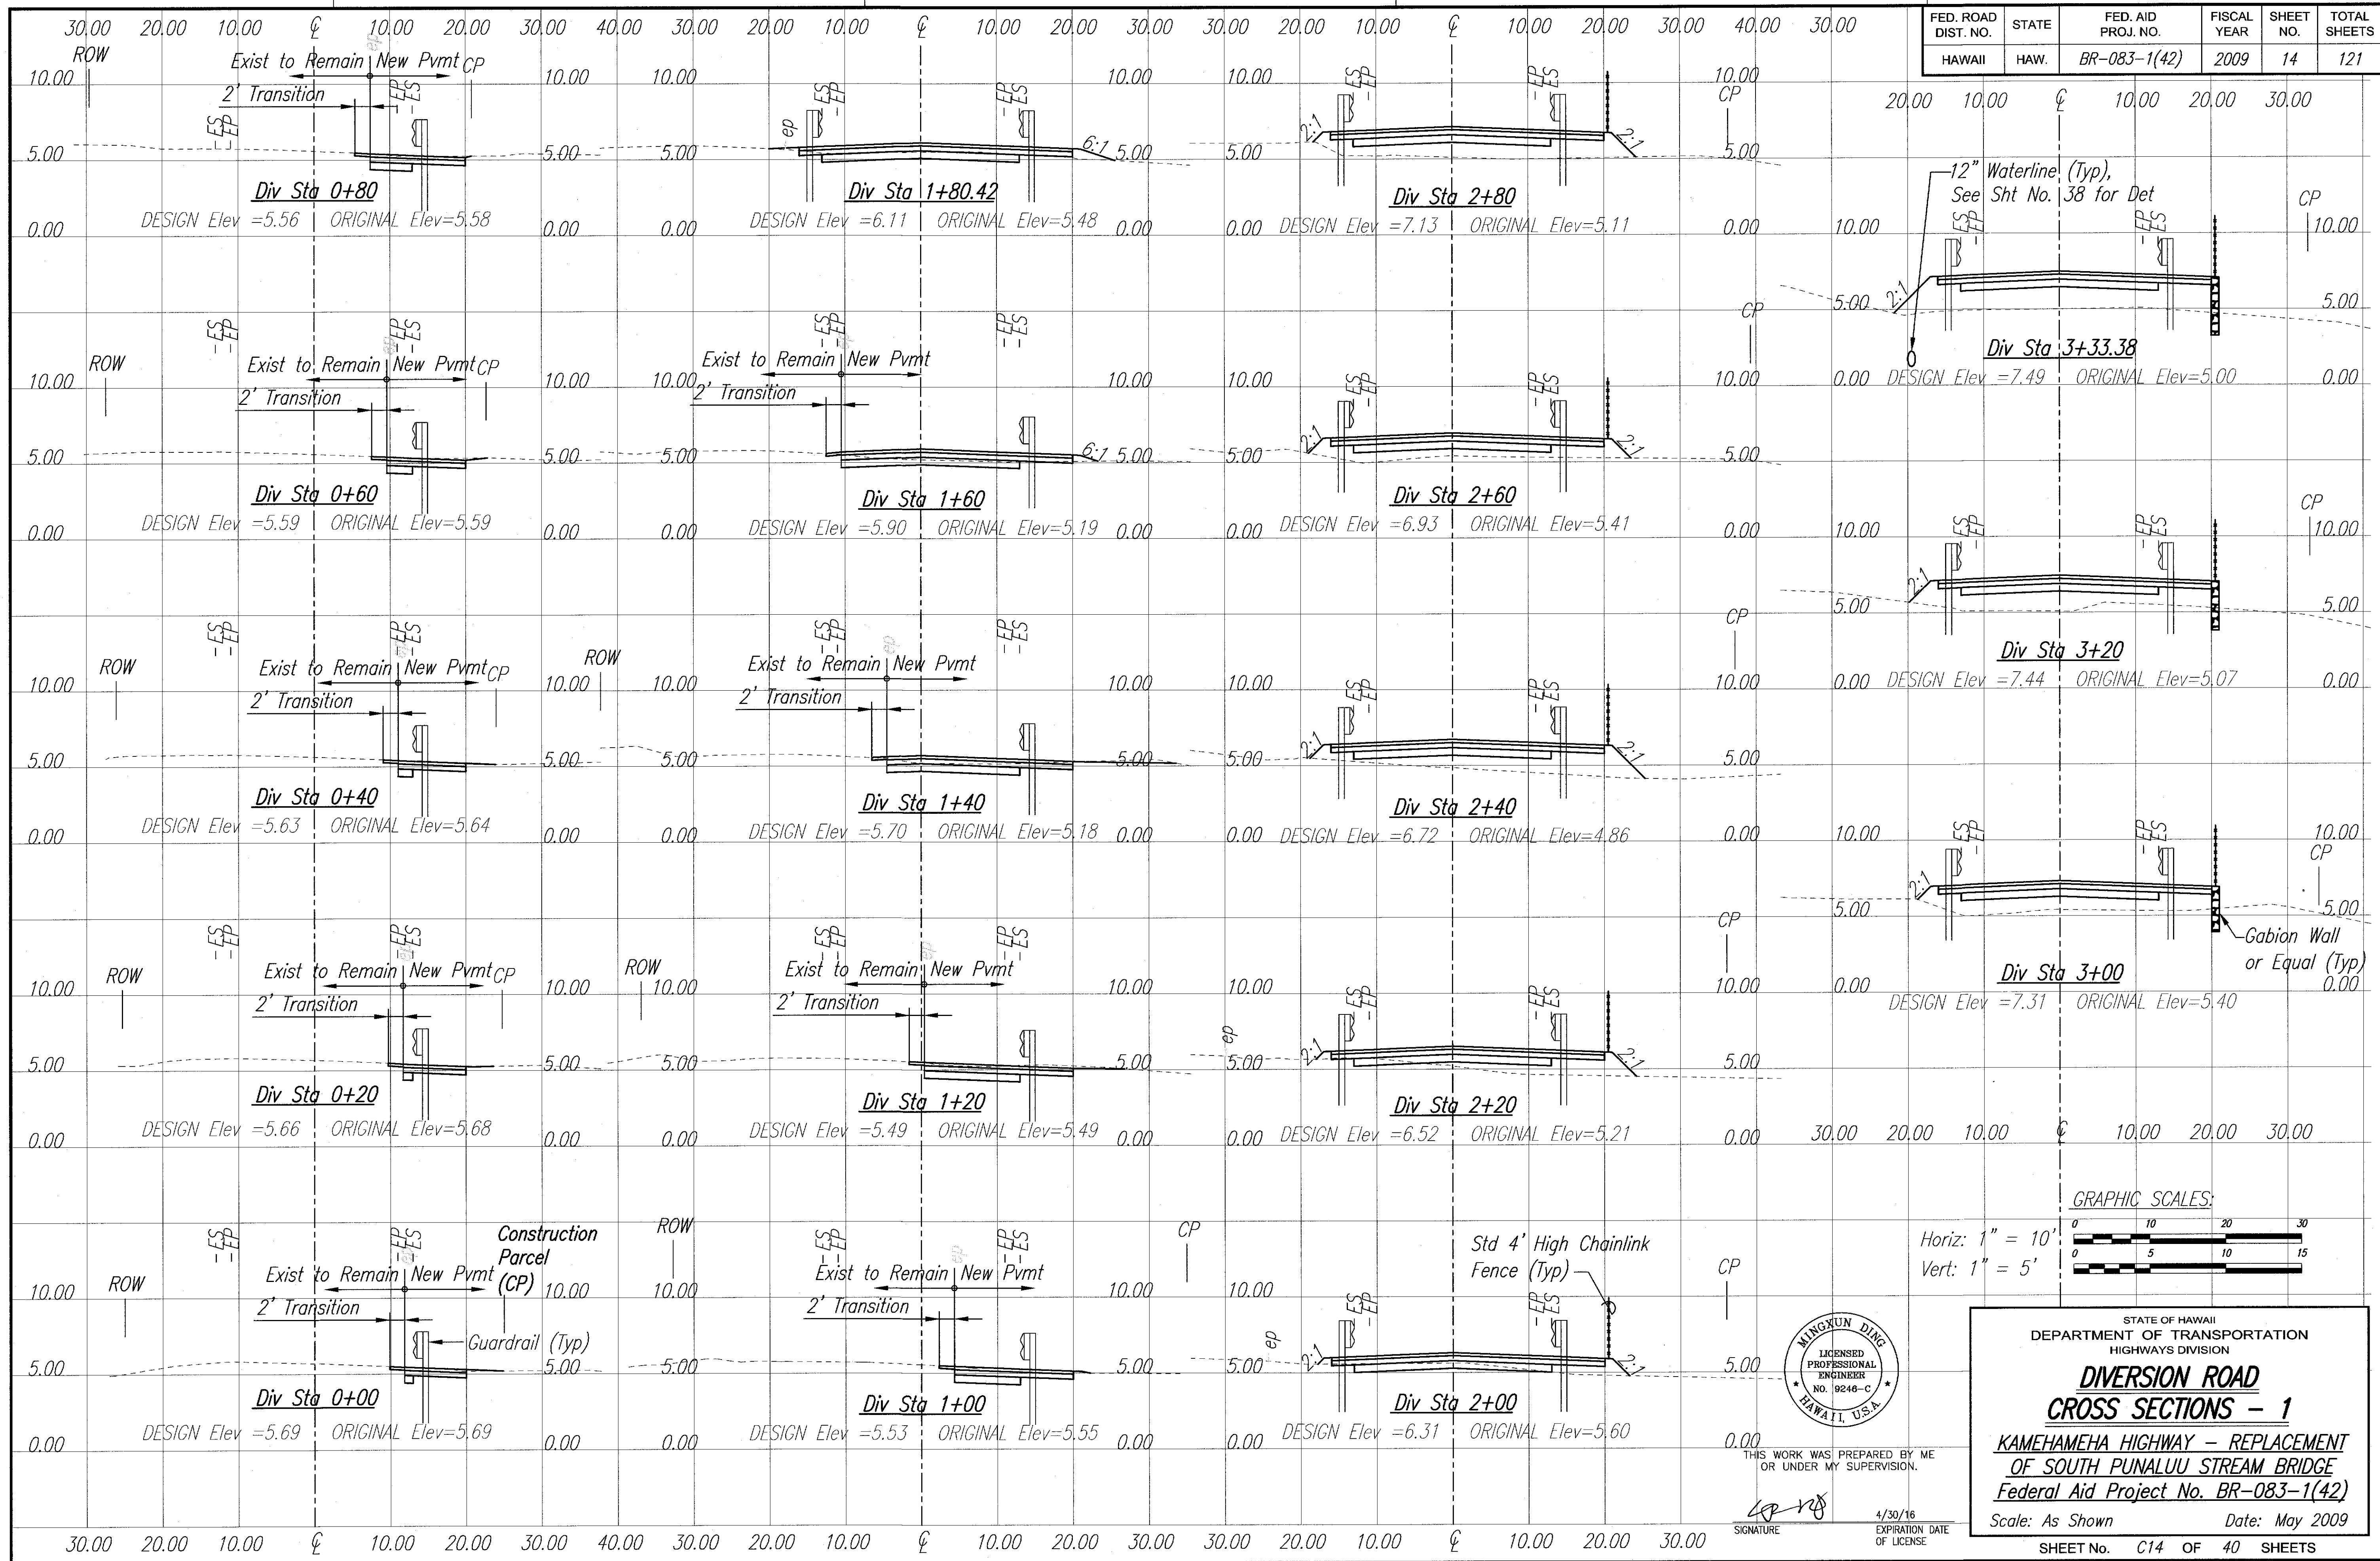


ORIGINAL PLAN	DATE
DESIGNED BY	
TRACED BY	
NOTED BY	
CHECKED BY	
NO.	

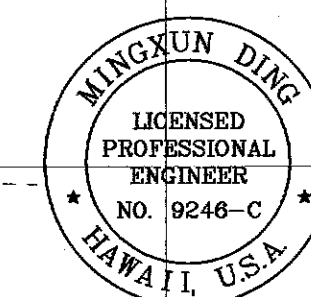

THIS WORK WAS PREPARED BY ME OR UNDER MY SUPERVISION.

SIGNATURE

4/30/16
EXPIRATION DATE OF LICENSE

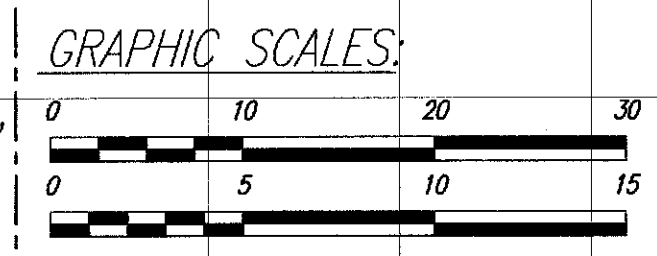

STATE OF HAWAII
 DEPARTMENT OF TRANSPORTATION
 HIGHWAYS DIVISION


**DIVERSION ROAD
 CROSS SECTIONS - 1**

KAMEHAMEHA HIGHWAY - REPLACEMENT
 OF SOUTH PUNALUU STREAM BRIDGE
 Federal Aid Project No. BR-083-1(42)


Scale: As Shown Date: May 2009

SHEET No. C14 OF 40 SHEETS

FED. ROAD DIST. NO.	STATE	FED. AID PROJ. NO.	FISCAL YEAR	SHEET NO.	TOTAL SHEETS
HAWAII	HAW.	BR-083-1(42)	2009	15	121

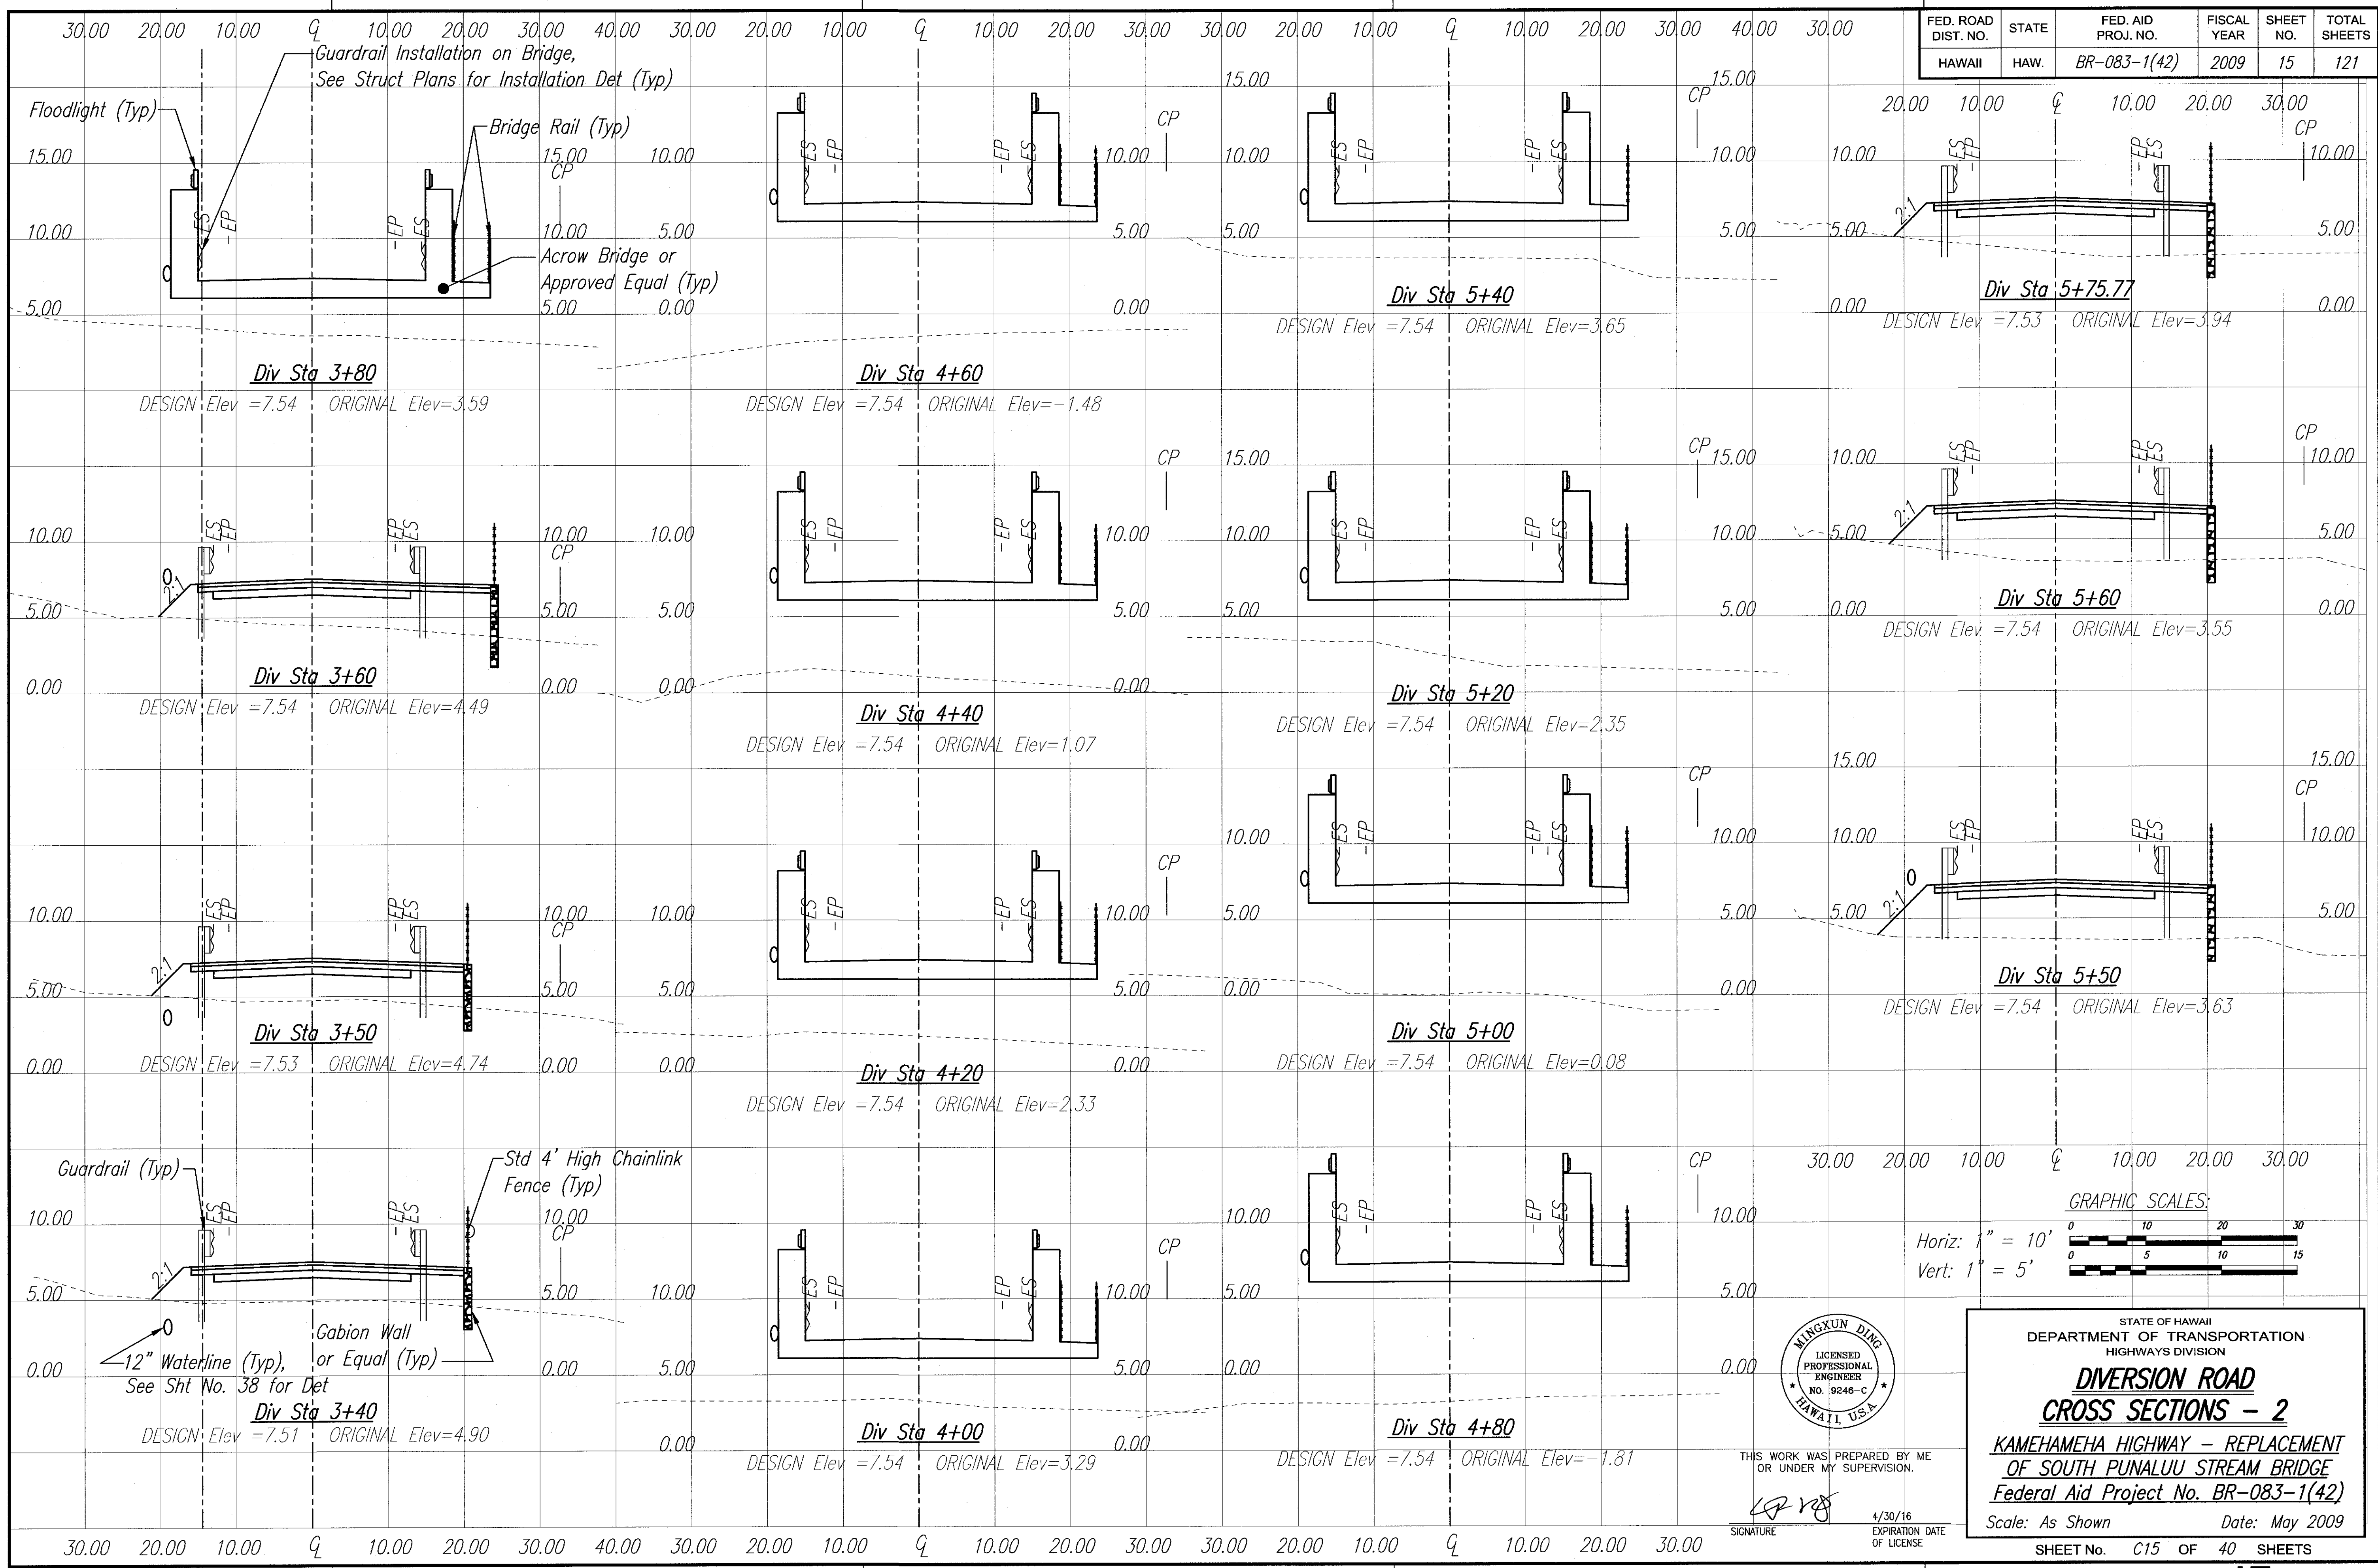


ORIGINAL PLAN	DATE
SURVEY PLOTTED BY	
DRAWN BY	
DESIGNED BY	
CHECKED BY	
NOTED BY	
NO.	

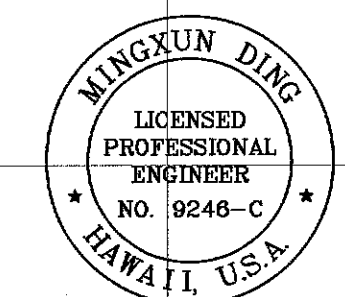

THIS WORK WAS PREPARED BY ME OR UNDER MY SUPERVISION.

SIGNATURE

4/30/16
EXPIRATION DATE OF LICENSE

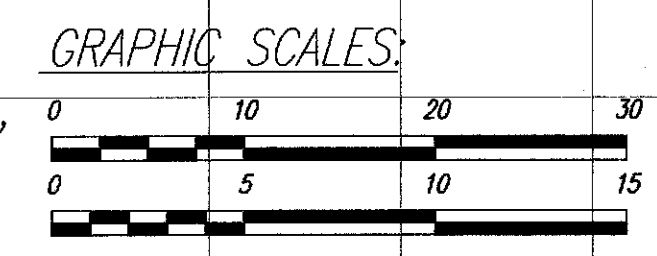

STATE OF HAWAII
DEPARTMENT OF TRANSPORTATION
HIGHWAYS DIVISION


**DIVERSION ROAD
CROSS SECTIONS - 2**

KAMEHAMEHA HIGHWAY - REPLACEMENT
OF SOUTH PUNALUU STREAM BRIDGE
Federal Aid Project No. BR-083-1(42)



Scale: As Shown Date: May 2009

SHEET No. C15 OF 40 SHEETS

FED. ROAD DIST. NO.	STATE	FED. AID PROJ. NO.	FISCAL YEAR	SHEET NO.	TOTAL SHEETS
HAWAII	HAW.	BR-083-1(42)	2009	16	121

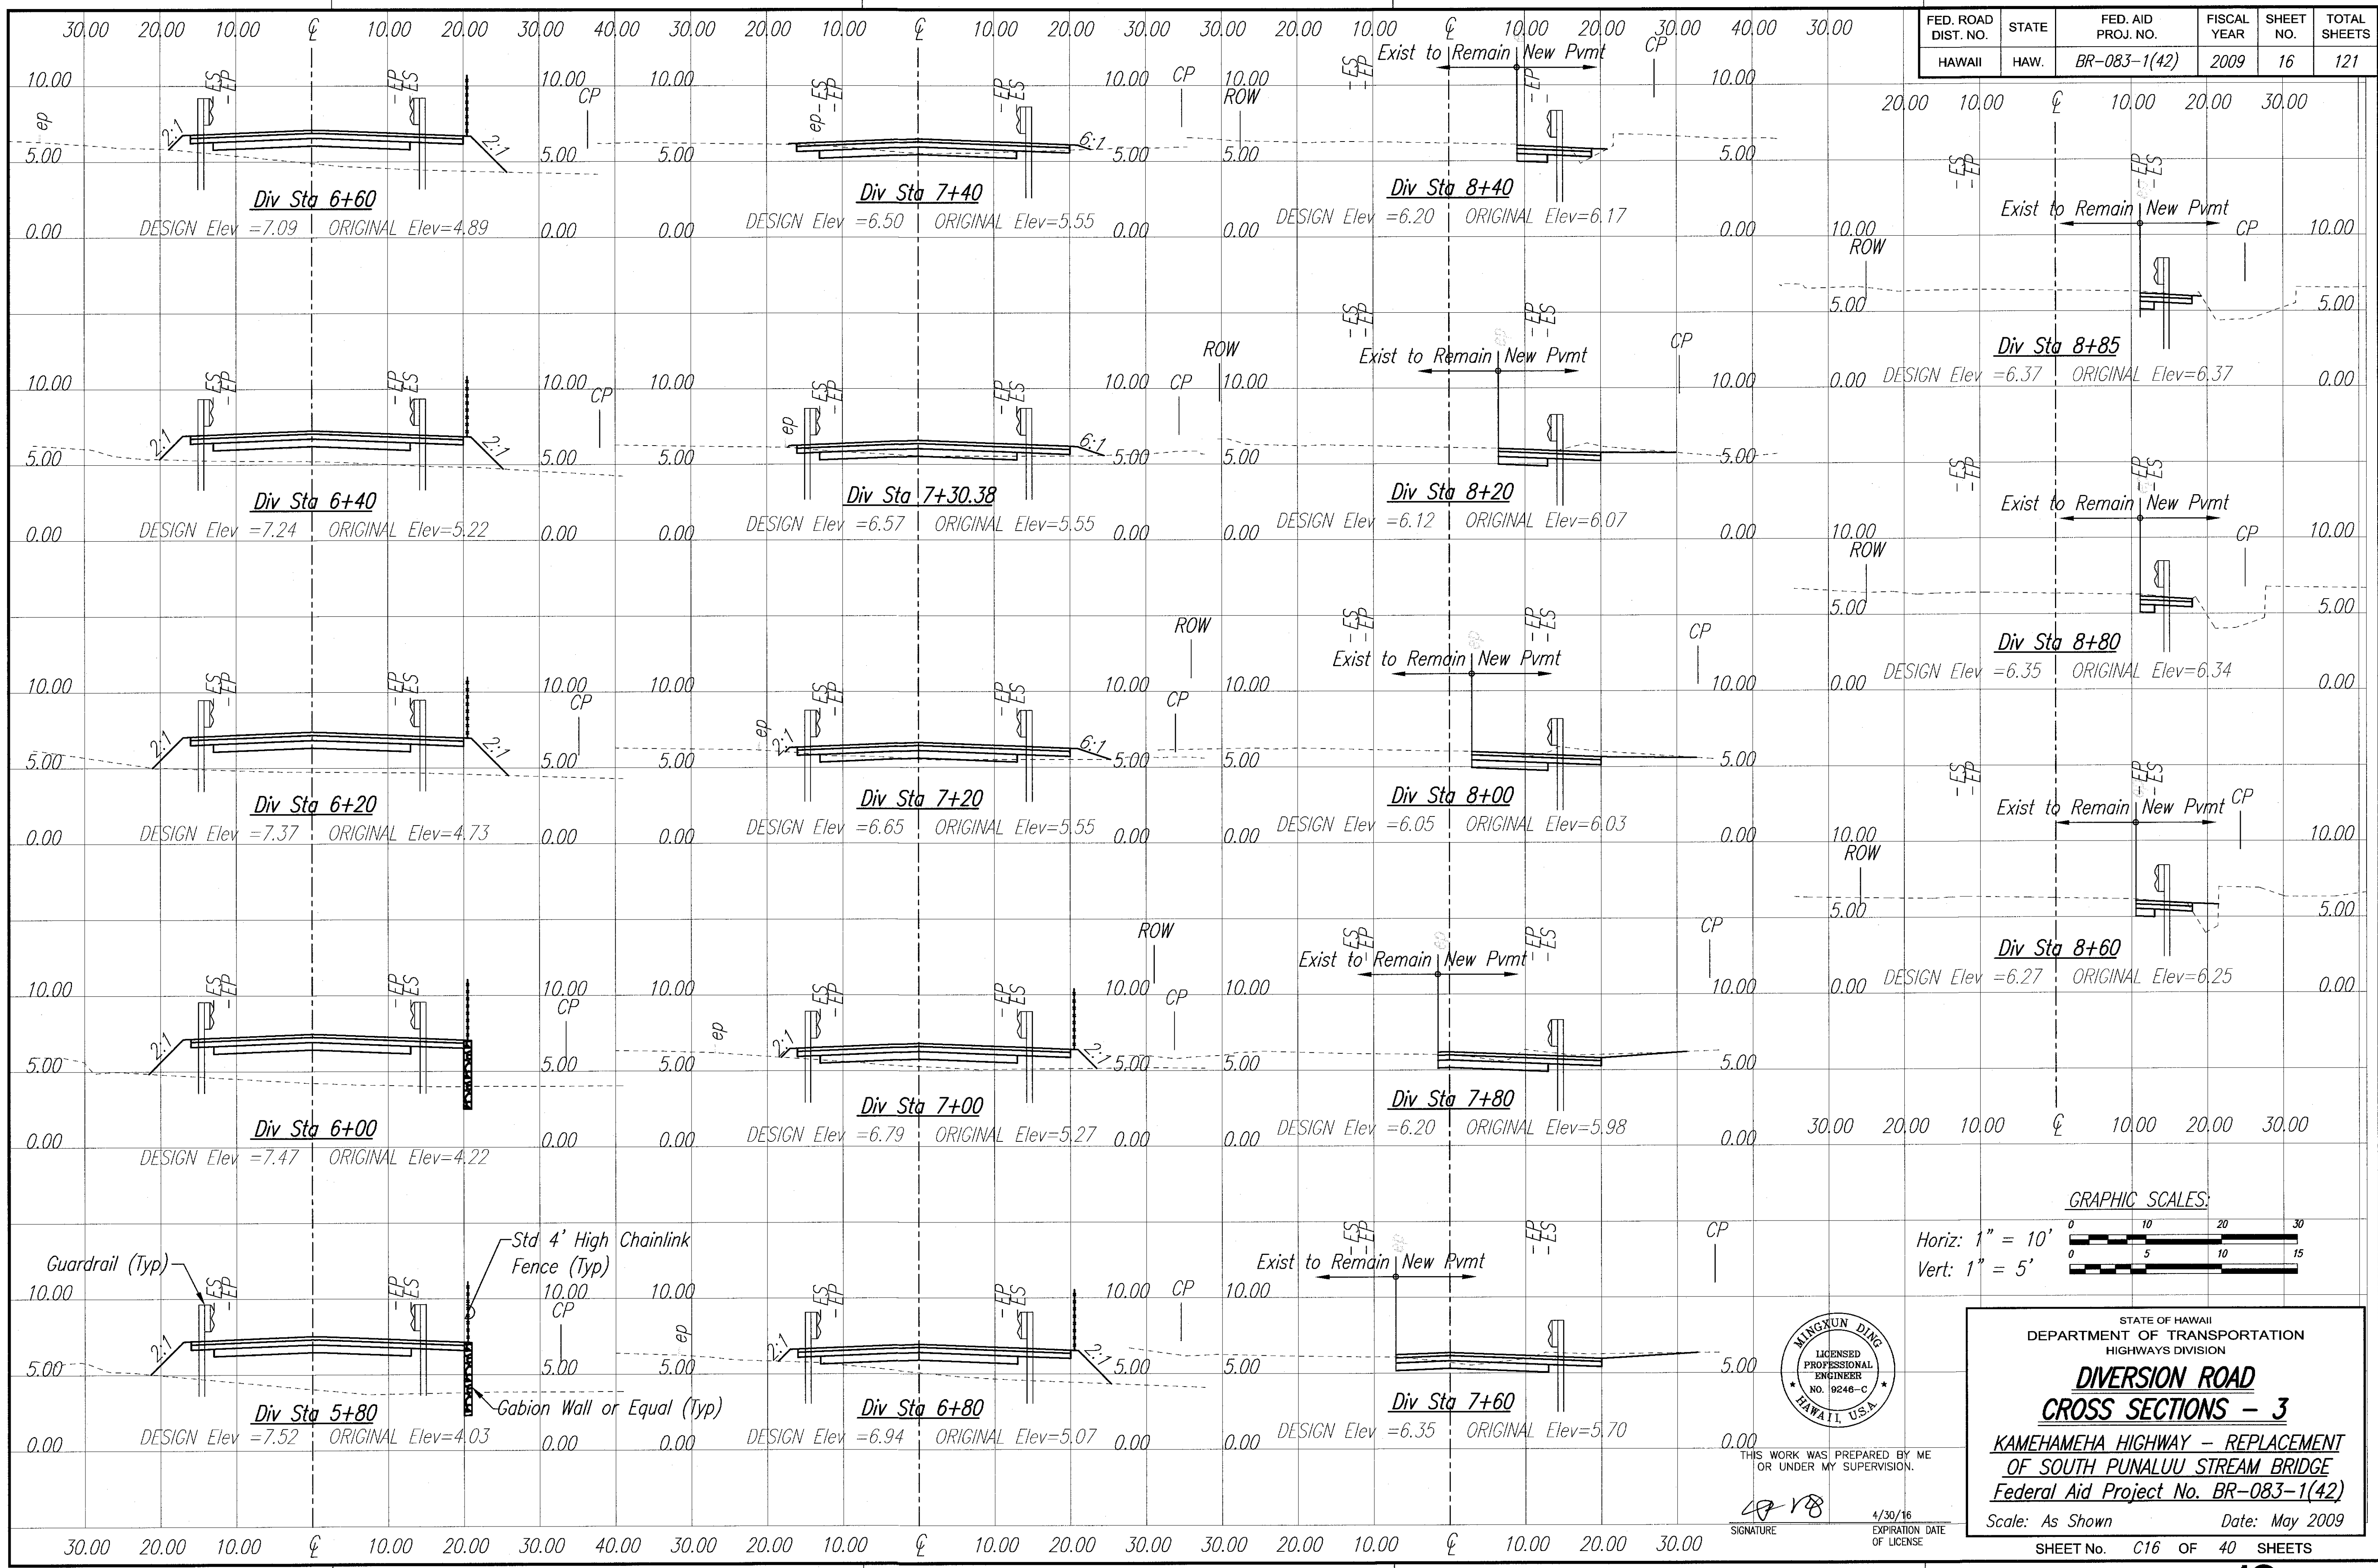

SURVEY PLOTTED BY: _____ DATE: _____
 DRAWN BY: _____
 DESIGNED BY: _____
 CHECKED BY: _____
 No. _____

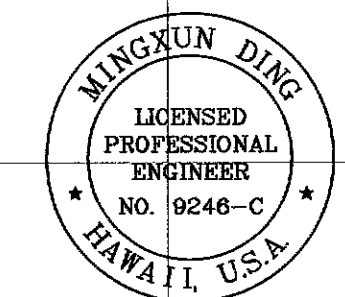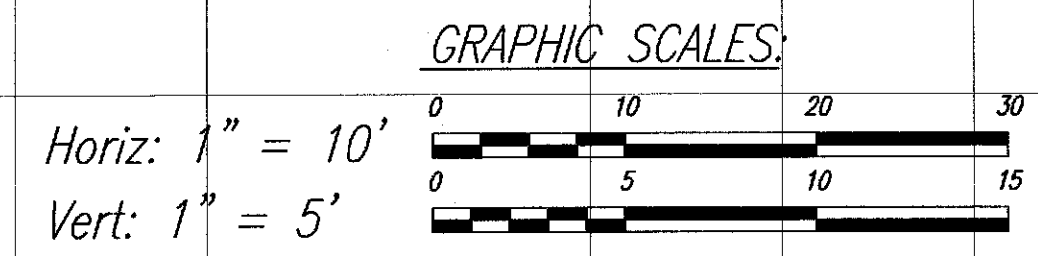

THIS WORK WAS PREPARED BY ME OR UNDER MY SUPERVISION.

SIGNATURE: *[Signature]*

4/30/16
EXPIRATION DATE OF LICENSE

STATE OF HAWAII
DEPARTMENT OF TRANSPORTATION
HIGHWAYS DIVISION


**DIVERSION ROAD
CROSS SECTIONS - 3**

KAMEHAMEHA HIGHWAY - REPLACEMENT
OF SOUTH PUNALUU STREAM BRIDGE
Federal Aid Project No. BR-083-1(42)

Scale: As Shown Date: May 2009

SHEET No. C16 OF 40 SHEETS

FED. ROAD DIST. NO.	STATE	FED. AID PROJ. NO.	FISCAL YEAR	SHEET NO.	TOTAL SHEETS
HAWAII	HAW.	BR-083-1(42)	2009	17	121

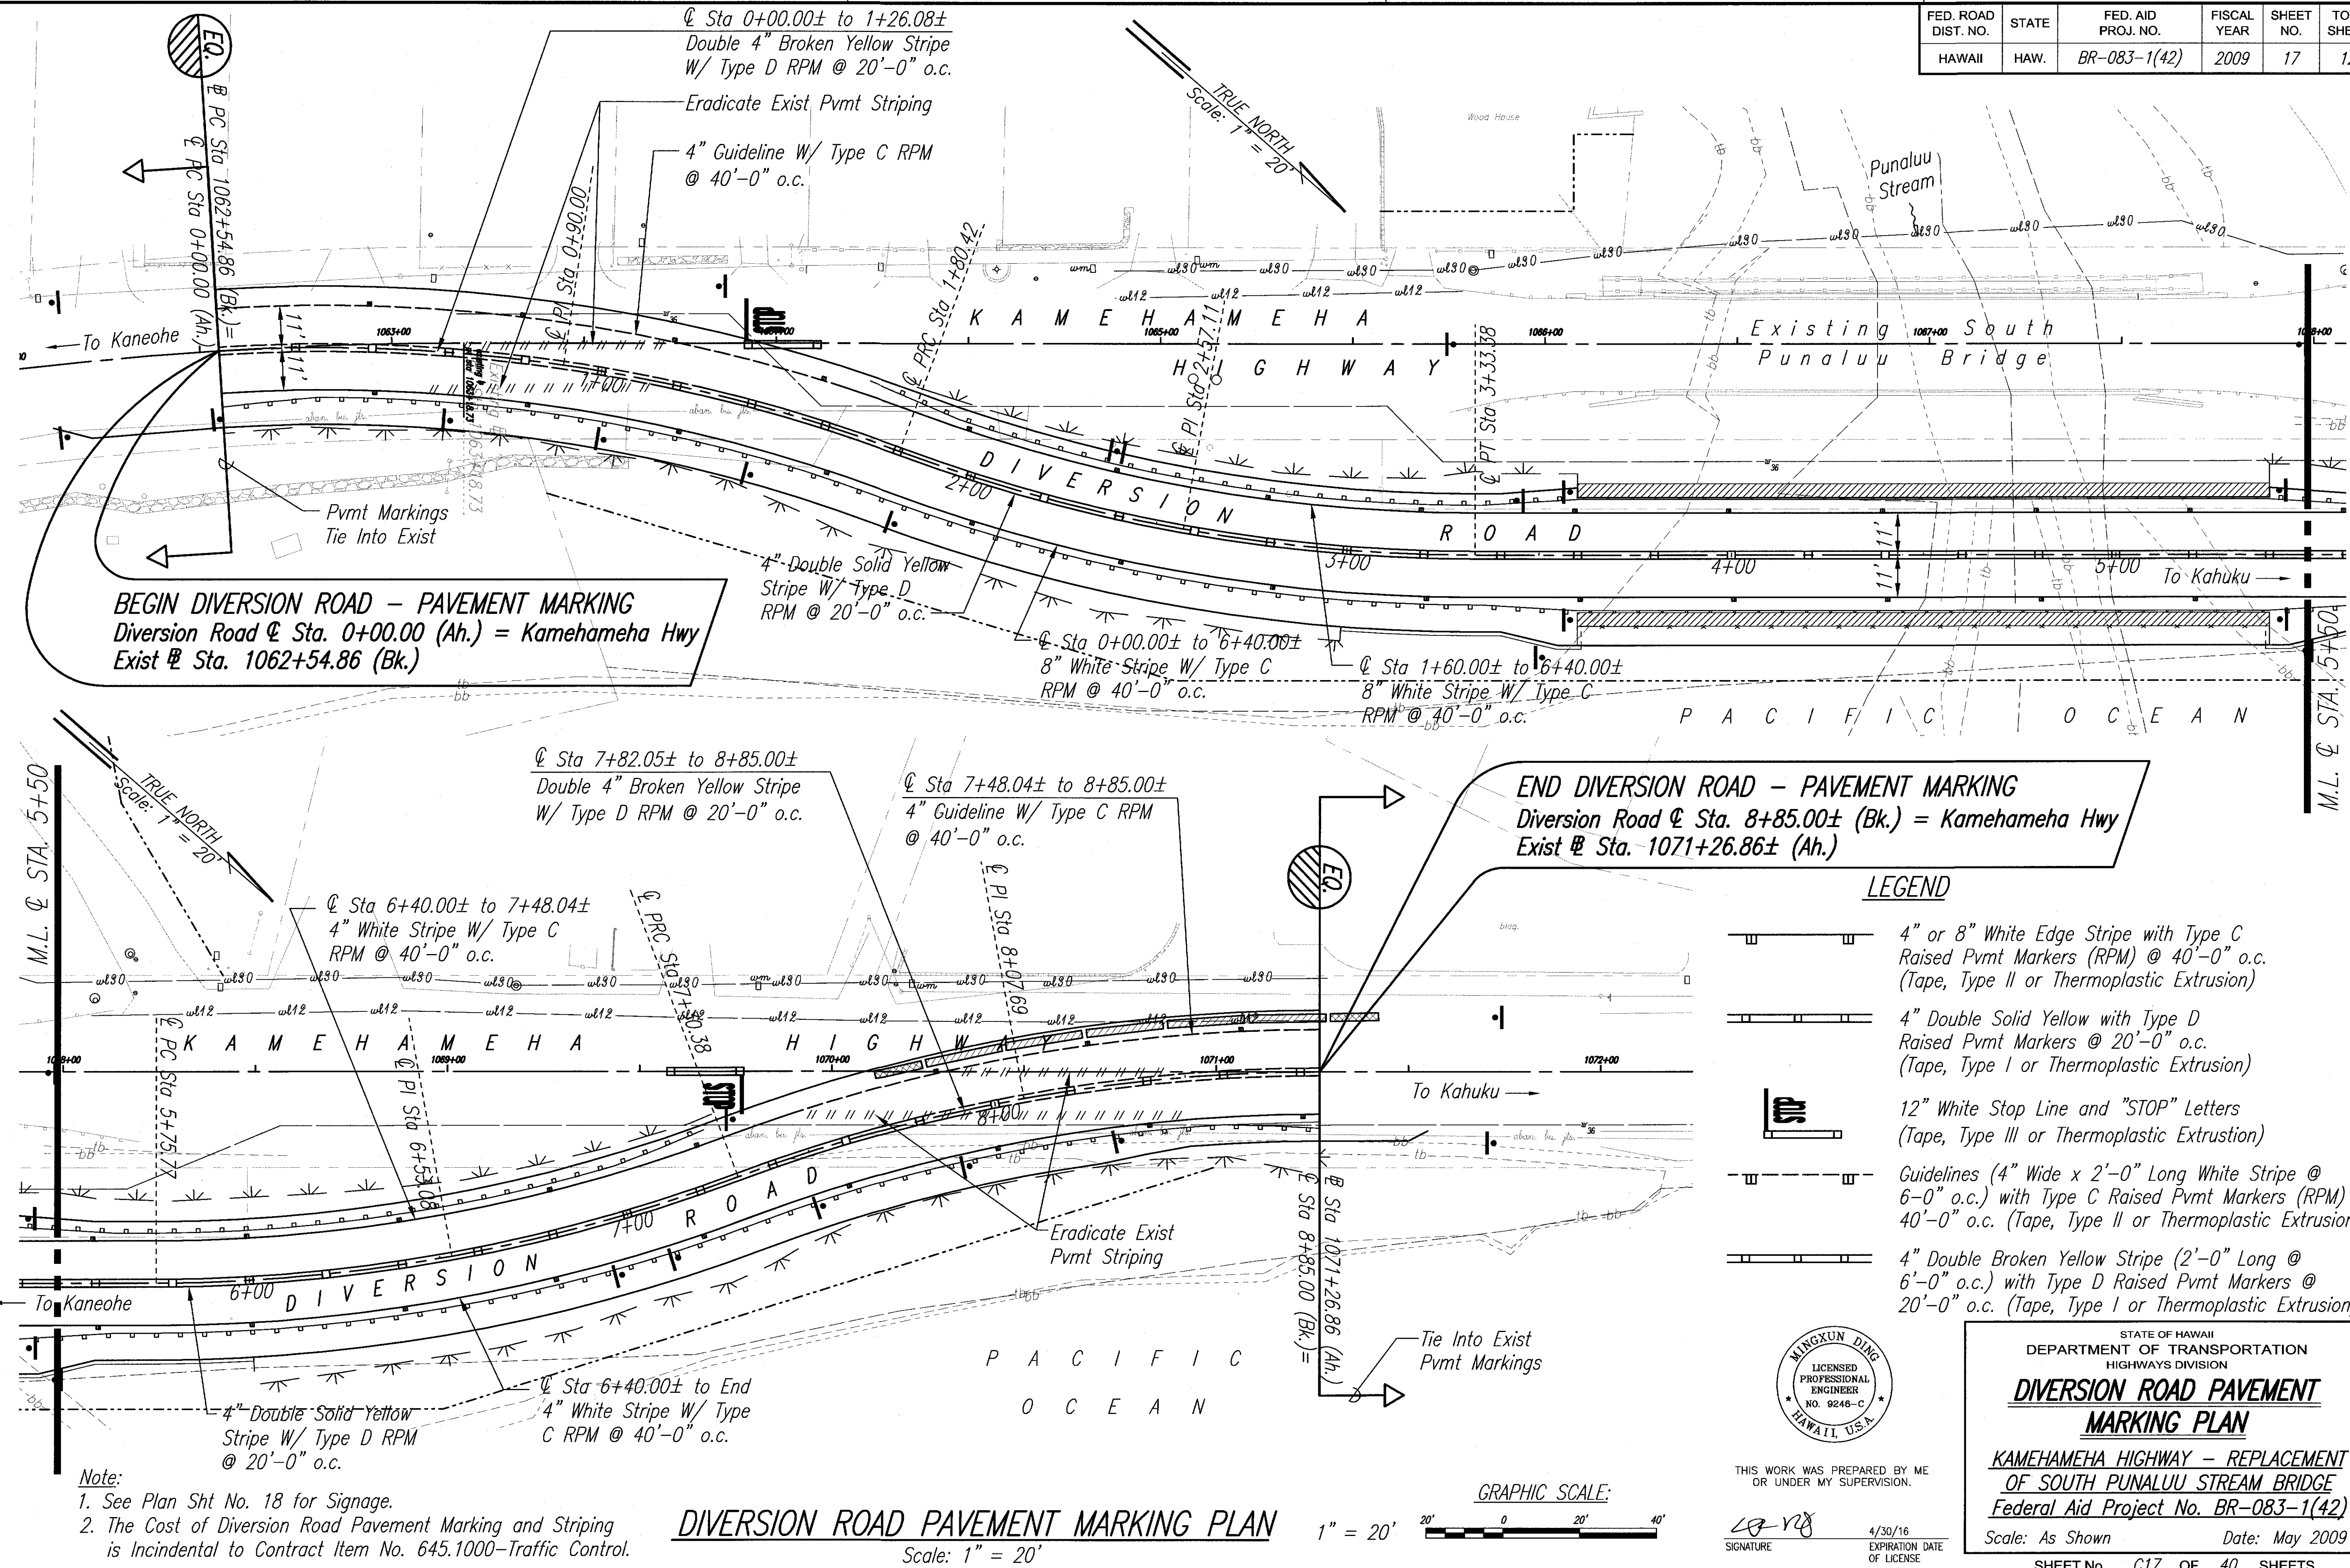


BEGIN DIVERSION ROAD - PAVEMENT MARKING
 Diversion Road @ Sta. 0+00.00 (Ah.) = Kamehameha Hwy
 Exist @ Sta. 1062+54.86 (Bk.)

END DIVERSION ROAD - PAVEMENT MARKING
 Diversion Road @ Sta. 8+85.00± (Bk.) = Kamehameha Hwy
 Exist @ Sta. 1071+26.86± (Ah.)

LEGEND

- 4" or 8" White Edge Stripe with Type C Raised Pmnt Markers (RPM) @ 40'-0" o.c. (Tape, Type II or Thermoplastic Extrusion)
- 4" Double Solid Yellow with Type D Raised Pmnt Markers @ 20'-0" o.c. (Tape, Type I or Thermoplastic Extrusion)
- 12" White Stop Line and "STOP" Letters (Tape, Type III or Thermoplastic Extrusion)
- Guidelines (4" Wide x 2'-0" Long White Stripe @ 6'-0" o.c.) with Type C Raised Pmnt Markers (RPM) @ 40'-0" o.c. (Tape, Type II or Thermoplastic Extrusion)
- 4" Double Broken Yellow Stripe (2'-0" Long @ 6'-0" o.c.) with Type D Raised Pmnt Markers @ 20'-0" o.c. (Tape, Type I or Thermoplastic Extrusion)

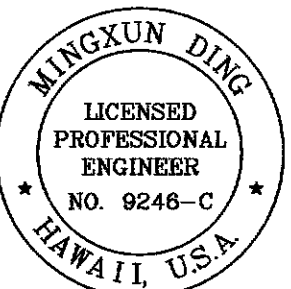

THIS WORK WAS PREPARED BY ME OR UNDER MY SUPERVISION.

SIGNATURE

4/30/16
 EXPIRATION DATE OF LICENSE

DIVERSION ROAD PAVEMENT MARKING PLAN

KAMEHAMEHA HIGHWAY - REPLACEMENT OF SOUTH PUNALUU STREAM BRIDGE
 Federal Aid Project No. BR-083-1(42)

Scale: As Shown Date: May 2009

SHEET No. C17 OF 40 SHEETS

DIVERSION ROAD PAVEMENT MARKING PLAN
 Scale: 1" = 20'

1" = 20'



- Note:**
- See Plan Sht No. 18 for Signage.
 - The Cost of Diversion Road Pavement Marking and Striping is Incidental to Contract Item No. 645.1000-Traffic Control.

DATE	_____
SURVEY PLOTTED BY	_____
DESIGNED BY	_____
TRACED BY	_____
NOTE BOOK	_____
QUANTITIES BY	_____
CHECKED BY	_____
No.	_____

