
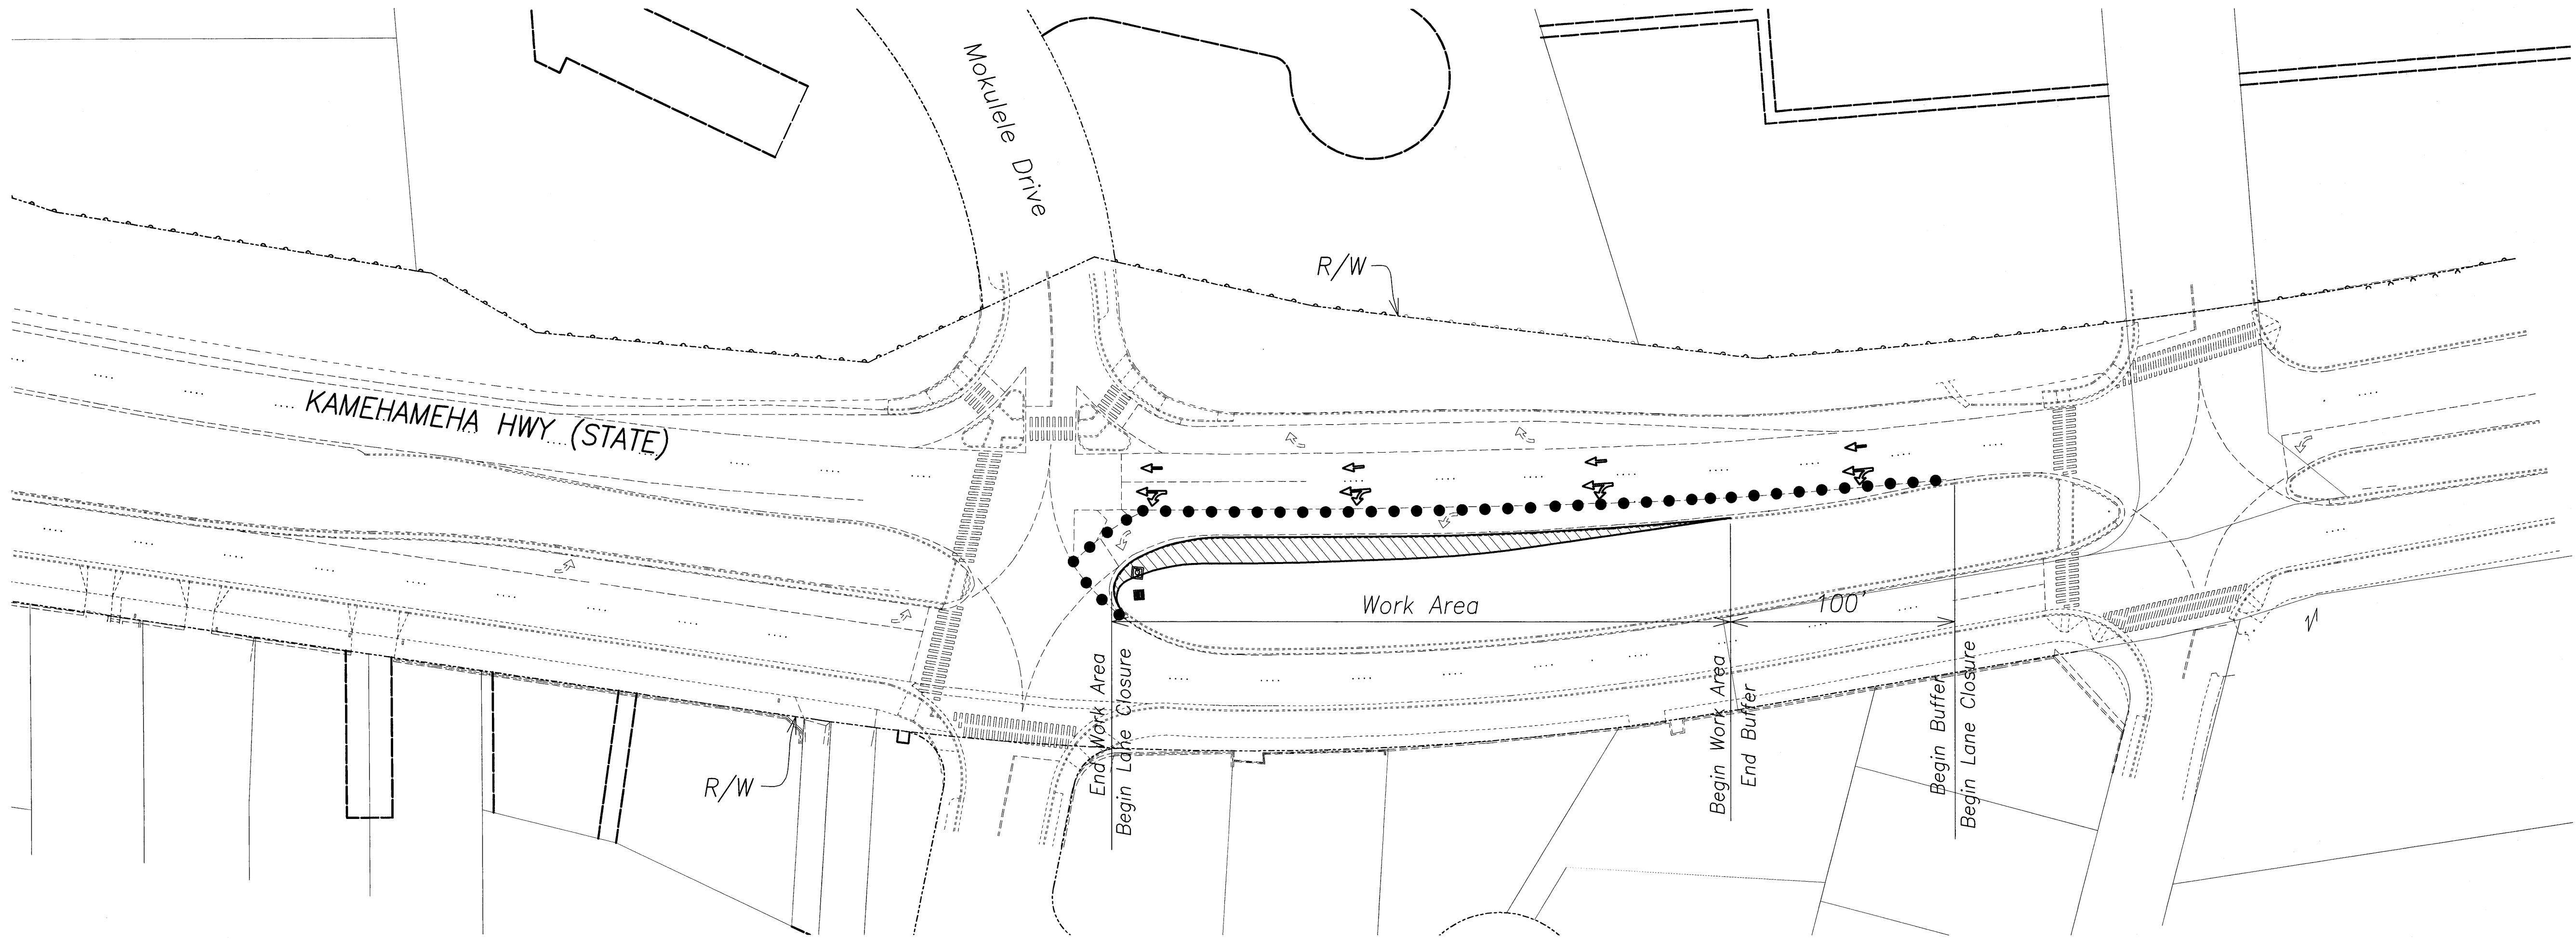



FED. ROAD DIST. NO.	STATE	PROJ. NO.	FISCAL YEAR	SHEET NO.	TOTAL SHEETS
OAHU	HAW.	83G-01-10	2011	31	38

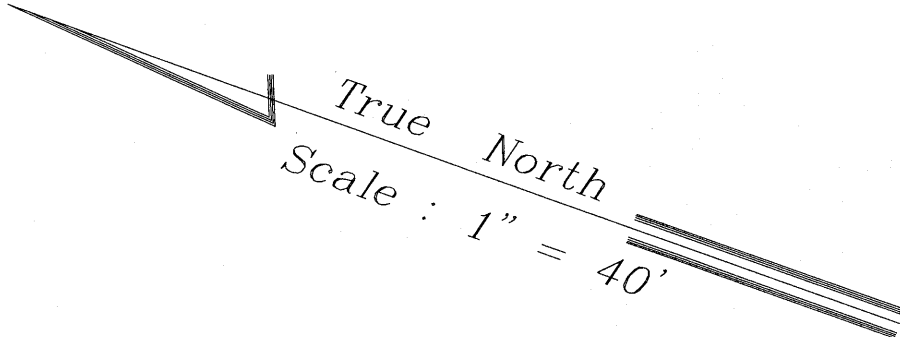


- Notes:
1. Refer to Sheet 29 for additional Traffic Control measures.

SURVEY PLOTTED BY	DATE
DRAWN BY	
DESIGNED BY	
QUANTITIES BY	
CHECKED BY	
No.	

C:\Documents and Settings\Peter L\My Documents\AutoCAD Files\Projects\2009-108 Traffic Operational Improvements\Plan\10 Kamehameha H31-35_TCP.dwg Wed, May 25, 2011 11:17am

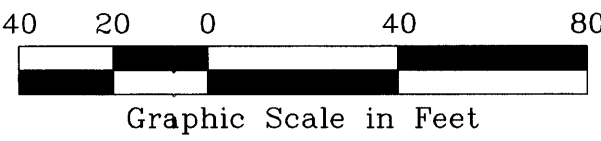

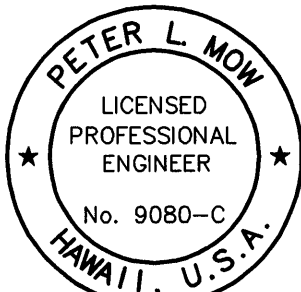

THIS WORK WAS PREPARED BY ME OR UNDER MY SUPERVISION AND CONSTRUCTION OF THIS PROJECT WILL BE UNDER MY OBSERVATION. ("OBSERVATION OF CONSTRUCTION" SHALL BE AS DEFINED IN CHAPTER 115, RULES OF THE BOARD OF PROFESSIONAL ENGINEERS, ARCHITECTS AND SURVEYORS, STATE OF HAWAII, SUBCHAPTER 1, SECTION 16-115-2, DEFINITIONS, EFFECTIVE 08/29/94)
PETER L. MOW
 05/25/11
 ENGINEERS SURVEYORS HAWAII, INC.
MY LICENSE EXPIRES: APRIL 30, 2012

STATE OF HAWAII
DEPARTMENT OF TRANSPORTATION
HIGHWAYS DIVISION



CONSTRUCTION PHASING

**TRAFFIC OPERATIONAL IMPROVEMENTS
AT VARIOUS LOCATIONS
VICINITY OF KAMEHAMEHA HIGHWAY AND MOKULELE DRIVE
Project No. 83G-01-10**

Scale: As Noted Date: May 2011

SHEET No. 1 OF 5 SHEETS



FED. ROAD DIST. NO.	STATE	PROJ. NO.	FISCAL YEAR	SHEET NO.	TOTAL SHEETS
OAHU	HAW.	83G-01-10	2011	32	38

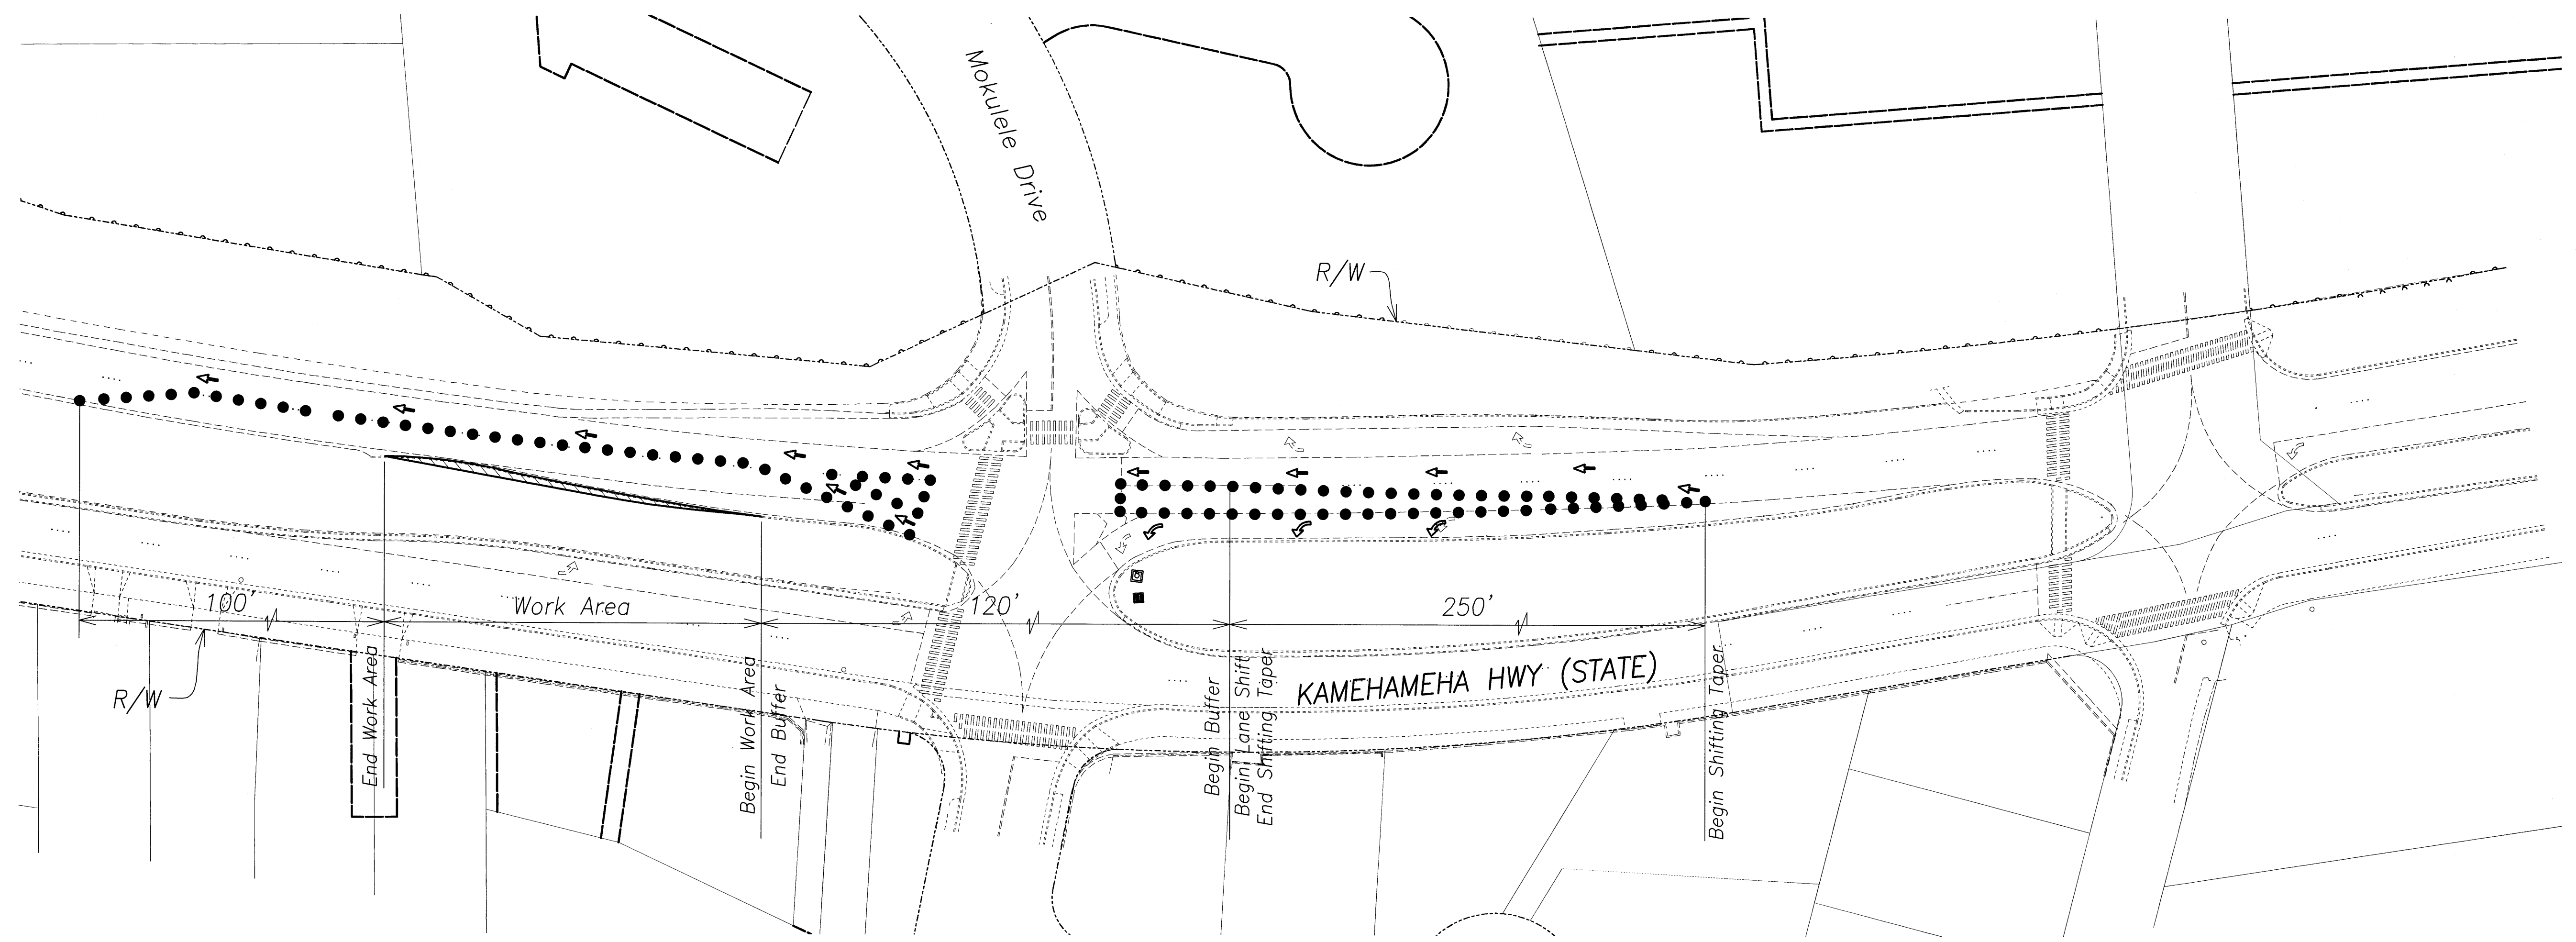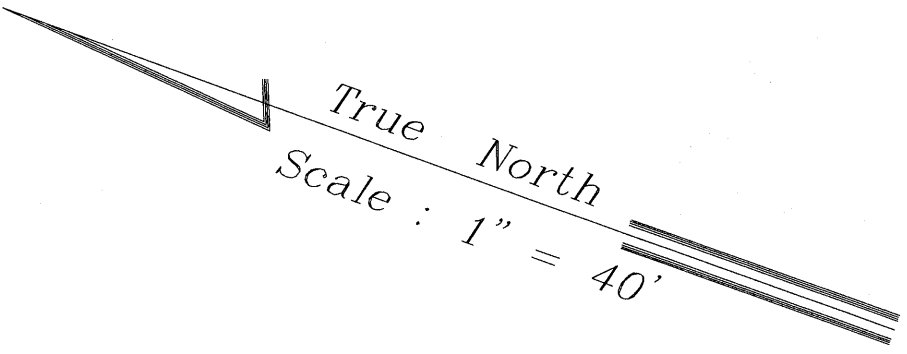

- Notes:
1. Refer to Sheet 29 for additional Traffic Control measures.

SURVEY PLOTTED BY	DATE
DRAWN BY	
DESIGNED BY	
QUANTITIES BY	
CHECKED BY	
No.	

C:\Documents and Settings\Peter\My Documents\AutoCAD Files\Projects\2009-1028 Traffic Operational Improvements\Plans\1b_Kamehameha H31-35_TCI.dwg Wed, May 25 2011 - 11:17am

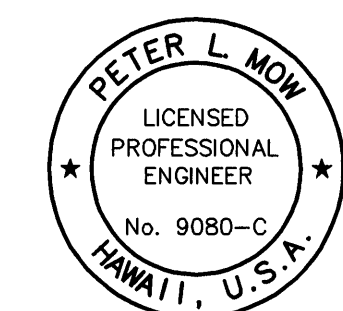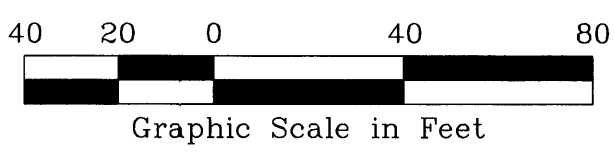

THIS WORK WAS PREPARED BY ME OR UNDER MY SUPERVISION AND CONSTRUCTION OF THIS PROJECT WILL BE UNDER MY OBSERVATION. ("OBSERVATION OF CONSTRUCTION" SHALL BE AS DEFINED IN CHAPTER 115, RULES OF THE BOARD OF PROFESSIONAL ENGINEERS, ARCHITECTS AND SURVEYORS, STATE OF HAWAII, SUBCHAPTER 1, SECTION 16-115-2, DEFINITIONS, EFFECTIVE 08/29/94.)
 05/25/11
 ENGINEERS SURVEYORS HAWAII, INC.
 MY LICENSE EXPIRES: APRIL 30, 2012



STATE OF HAWAII
DEPARTMENT OF TRANSPORTATION
HIGHWAYS DIVISION

CONSTRUCTION PHASING
TRAFFIC OPERATIONAL IMPROVEMENTS
AT VARIOUS LOCATIONS
VICINITY OF KAMEHAMEHA HIGHWAY AND MOKULELE DRIVE
Project No. 83G-01-10

Scale: As Noted
SHEET No. 2 OF 5 SHEETS

Date: May 2011


FED. ROAD DIST. NO.	STATE	PROJ. NO.	FISCAL YEAR	SHEET NO.	TOTAL SHEETS
OAHU	HAW.	83G-01-10	2011	33	38

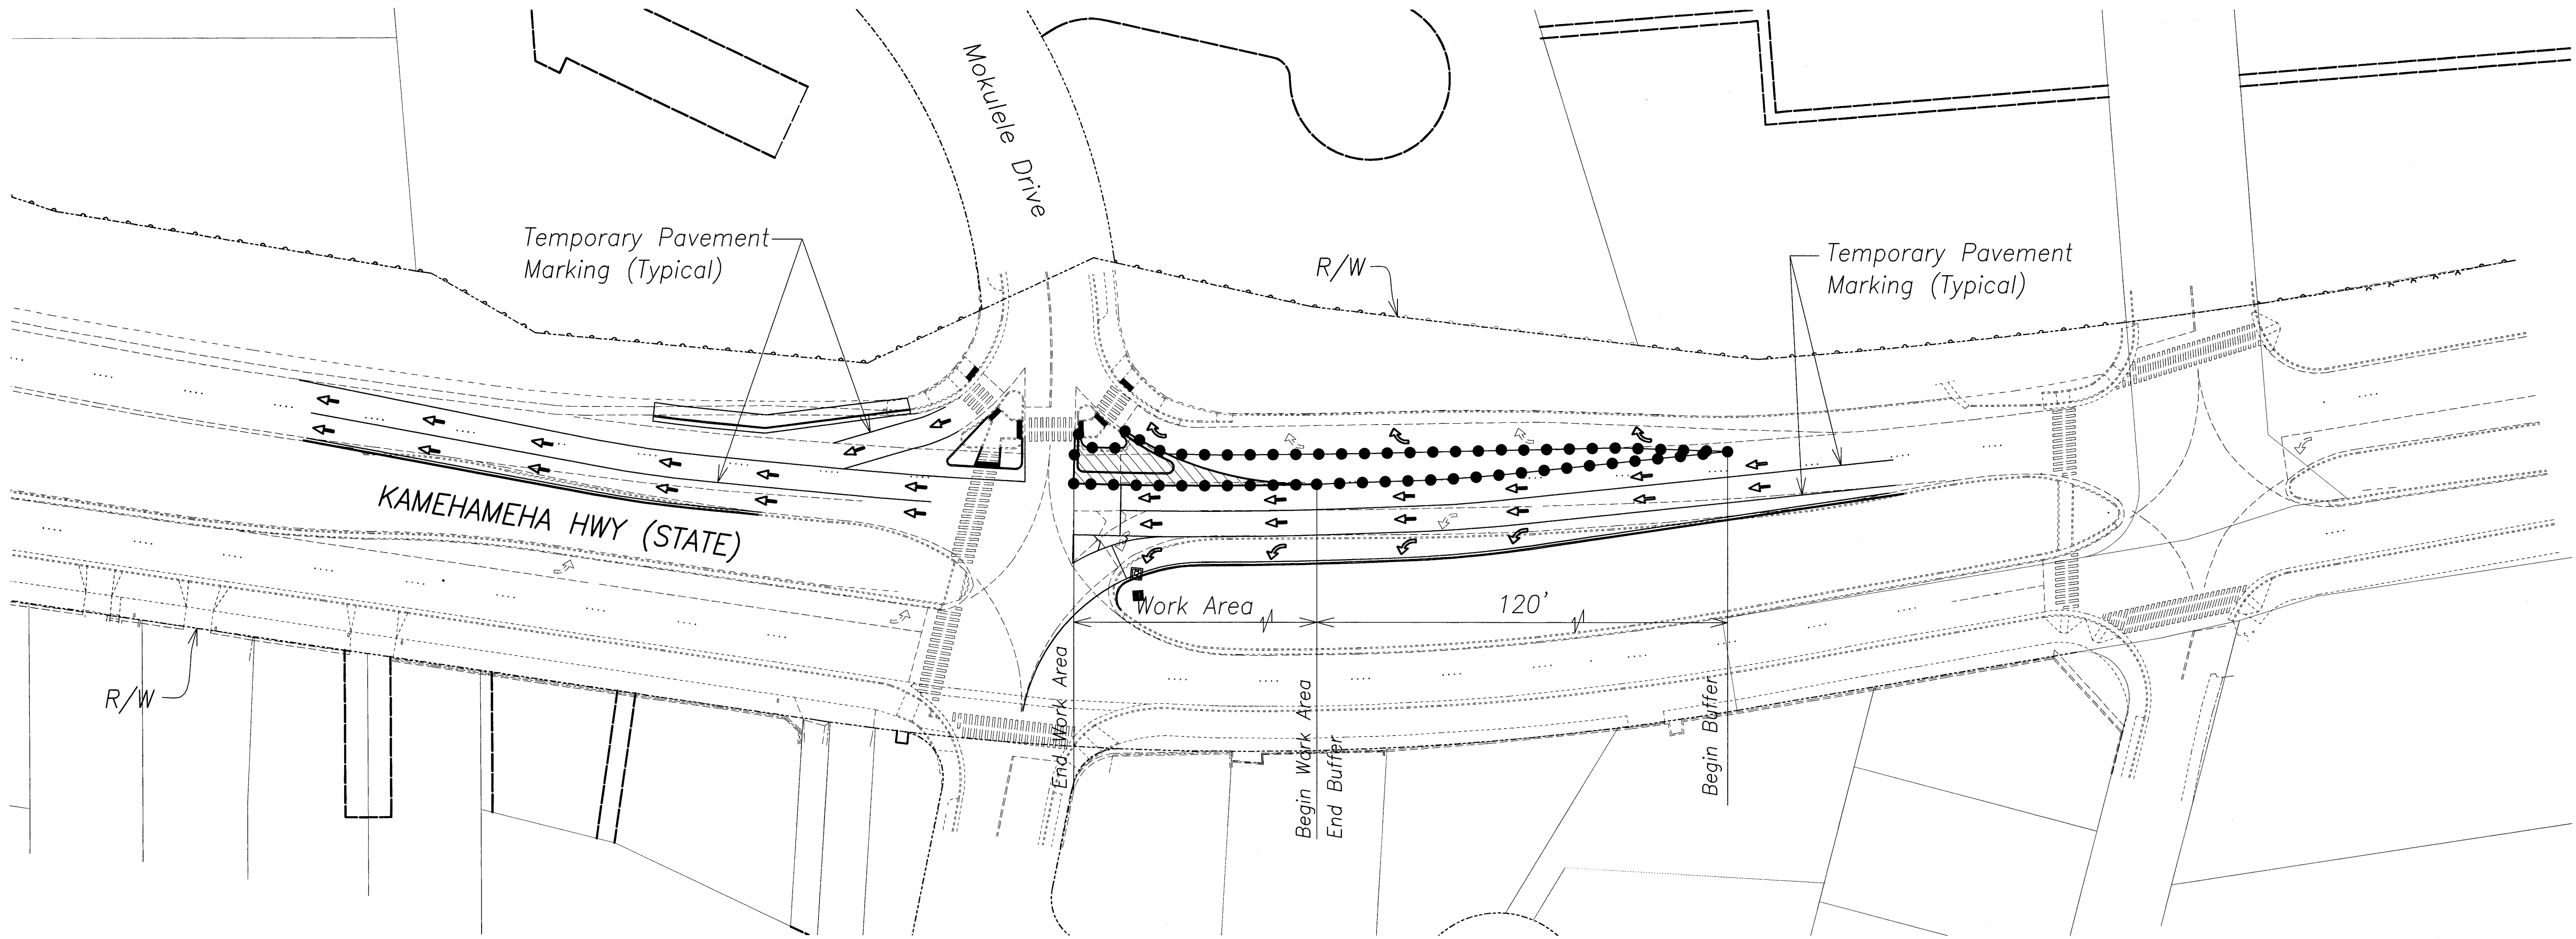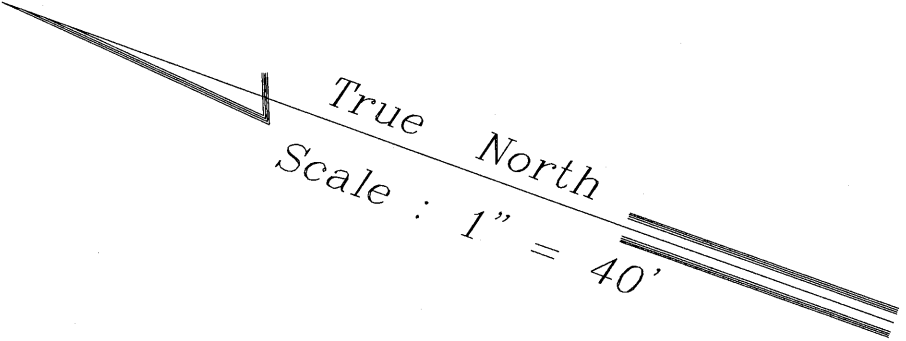

- Notes:
1. Refer to Sheet 29 for additional Traffic Control measures.


SURVEY PLOTTED BY	DATE
DRAWN BY	
DESIGNED BY	
QUANTITIES BY	
CHECKED BY	
No.	

C:\Documents and Settings\Peter\My Documents\AutoCAD Files\Projects\2009-2028 Traffic Operational Improvements\Plans\1b_Kamehameha A31-35_TCP.dwg Wed, May 25 2011 - 11:17am

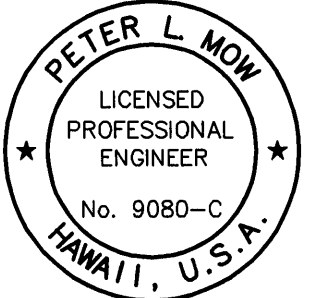

THIS WORK WAS PREPARED BY ME OR UNDER MY SUPERVISION AND CONSTRUCTION OF THIS PROJECT WILL BE UNDER MY OBSERVATION. ("OBSERVATION OF CONSTRUCTION" SHALL BE AS DEFINED IN CHAPTER 145, RULES OF THE BOARD OF PROFESSIONAL ENGINEERS, ARCHITECTS AND SURVEYORS, STATE OF HAWAII, SUBCHAPTER 1, SECTION 16-15-2, DEFINITIONS, EFFECTIVE 08/29/94.)

Peter L. Mow
 ENGINEERS SURVEYORS HAWAII, INC.
 MY LICENSE EXPIRES: APRIL 30, 2012

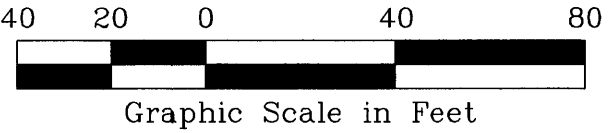

STATE OF HAWAII
DEPARTMENT OF TRANSPORTATION
HIGHWAYS DIVISION


CONSTRUCTION PHASING

TRAFFIC OPERATIONAL IMPROVEMENTS
AT VARIOUS LOCATIONS
VICINITY OF KAMEHAMEHA HIGHWAY AND MOKULELE DRIVE
Project No. 83G-01-10

Scale: As Noted
Date: May 2011

SHEET No. 3 OF 5 SHEETS

FED. ROAD DIST. NO.	STATE	PROJ. NO.	FISCAL YEAR	SHEET NO.	TOTAL SHEETS
OAHU	HAW.	83G-01-10	2011	34	38

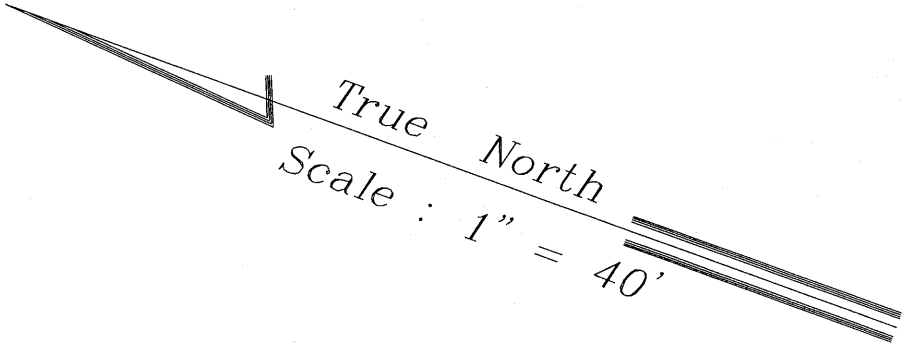



Notes:


1. Refer to Sheet 29 for additional Traffic Control measures.

ORIGINAL PLAN	SURVEY PLOTTED BY	DATE
NOTE BOOK	DESIGNED BY	
	QUANTITIES BY	
	CHECKED BY	
No. _____		

C:\Documents and Settings\Peter\My Documents\AutoCAD Files\Projects\2009-028 Traffic Operational Improvements\Plans\1b_Kamehameha H31-35_TOP.dwg Wed, May 25 2011 - 11:17am

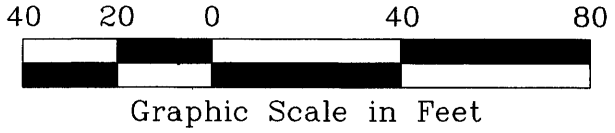

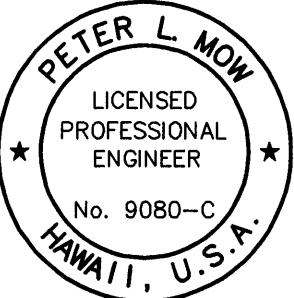

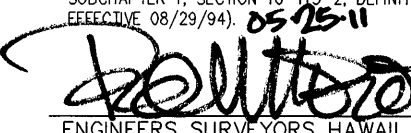THIS WORK WAS PREPARED BY ME OR UNDER MY SUPERVISION AND CONSTRUCTION OF THIS PROJECT WILL BE UNDER MY OBSERVATION. ("OBSERVATION OF CONSTRUCTION" SHALL BE AS DEFINED IN CHAPTER 115, RULES OF THE BOARD OF PROFESSIONAL ENGINEERS, ARCHITECTS AND SURVEYORS, STATE OF HAWAII, SUBCHAPTER 1, SECTION 15-150-2, DEFINITIONS, EFFECTIVE 08/29/94)

 ENGINEERS SURVEYORS HAWAII, INC.
MY LICENSE EXPIRES: APRIL 30, 2012

STATE OF HAWAII
DEPARTMENT OF TRANSPORTATION
HIGHWAYS DIVISION

CONSTRUCTION PHASING

**TRAFFIC OPERATIONAL IMPROVEMENTS
AT VARIOUS LOCATIONS**



VICINITY OF KAMEHAMEHA HIGHWAY AND MOKULELE DRIVE

Project No. 83G-01-10

Scale: As Noted Date: May 2011

SHEET No. 4 OF 5 SHEETS

FED. ROAD DIST. NO.	STATE	PROJ. NO.	FISCAL YEAR	SHEET NO.	TOTAL SHEETS
OAHU	HAW.	83G-01-10	2011	35	38

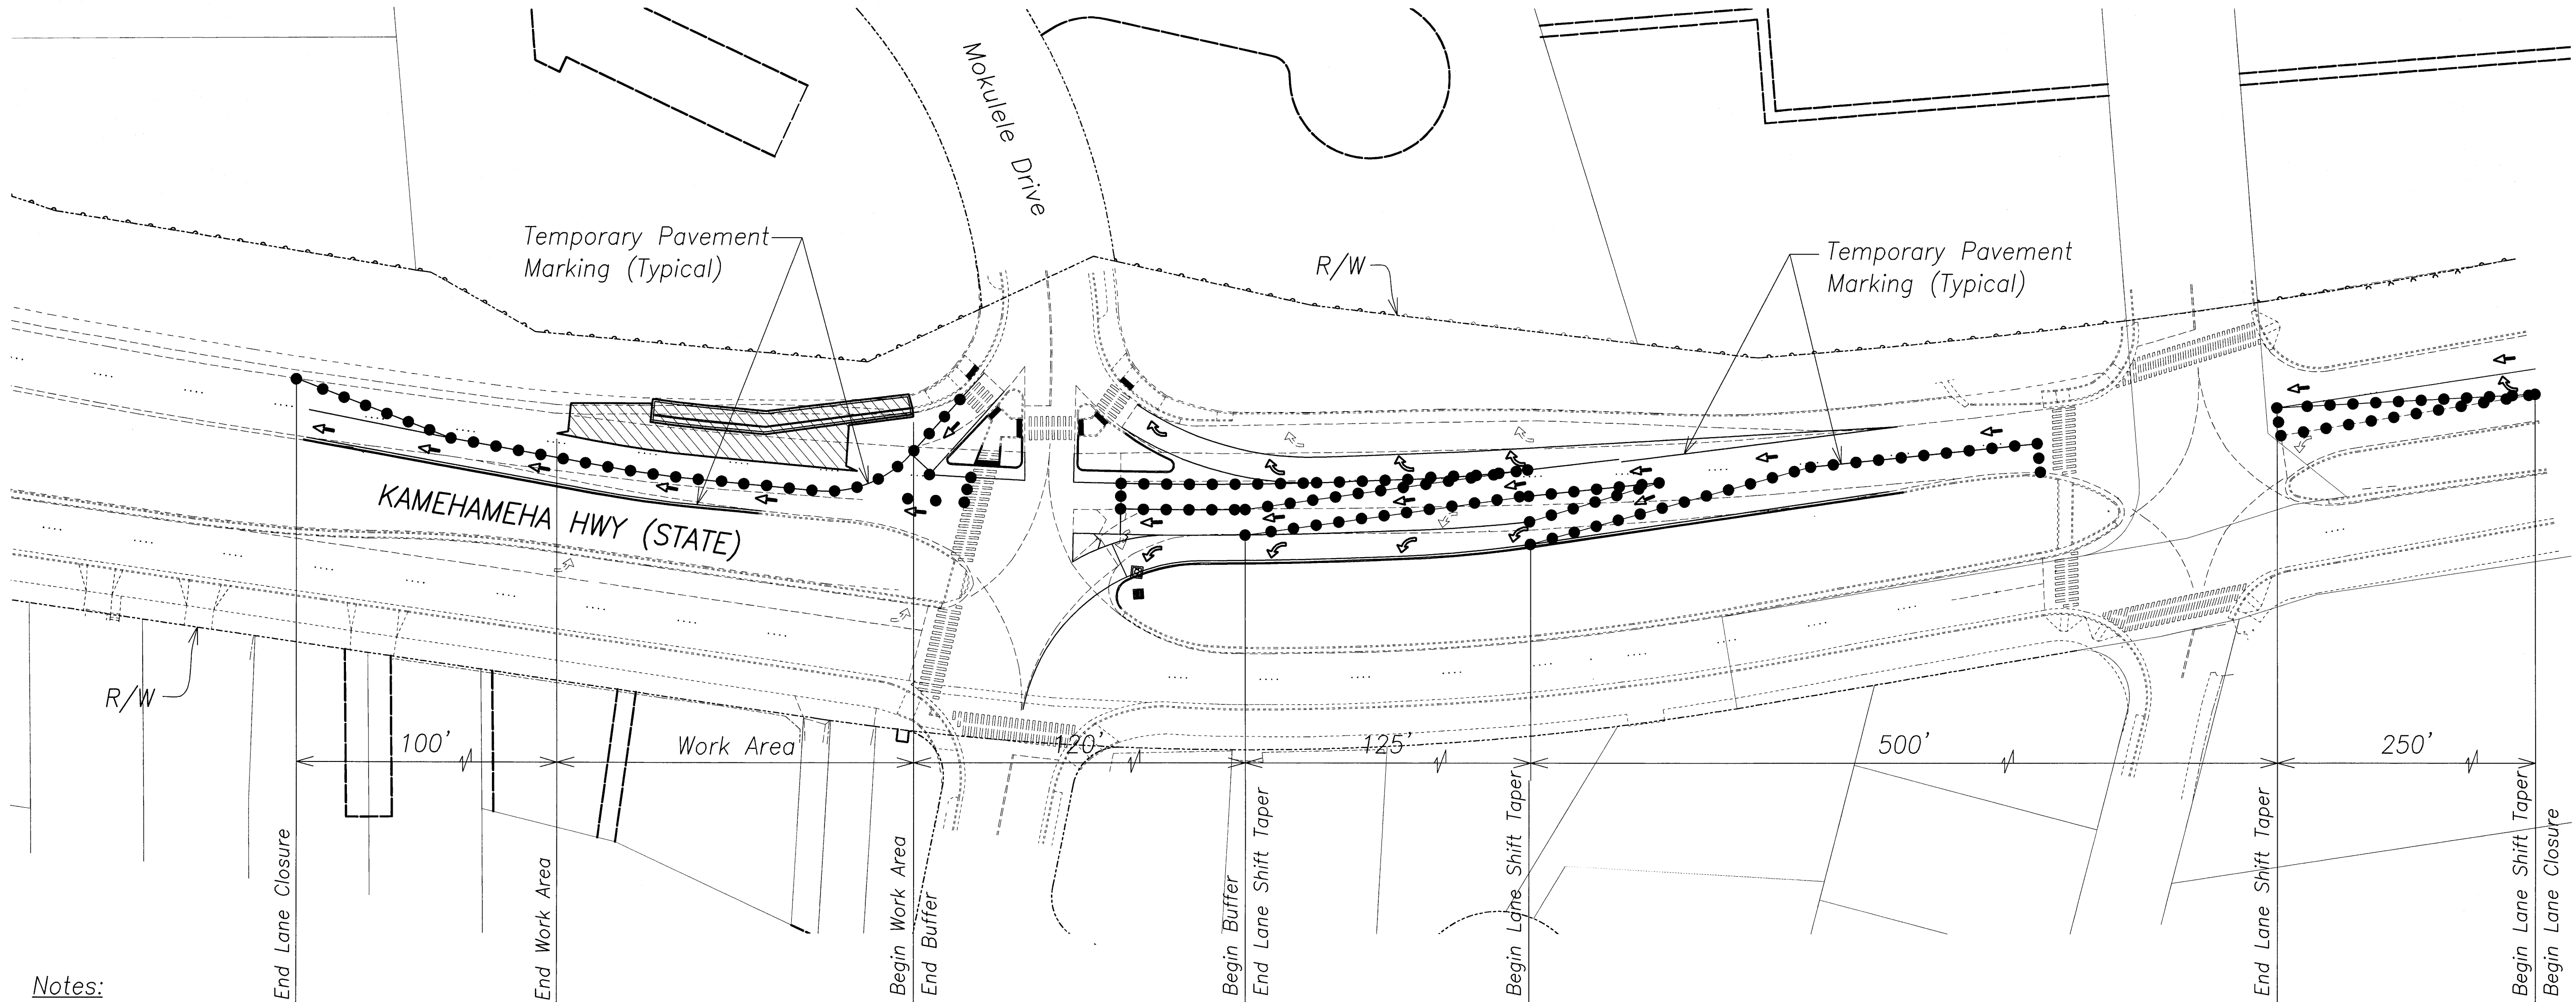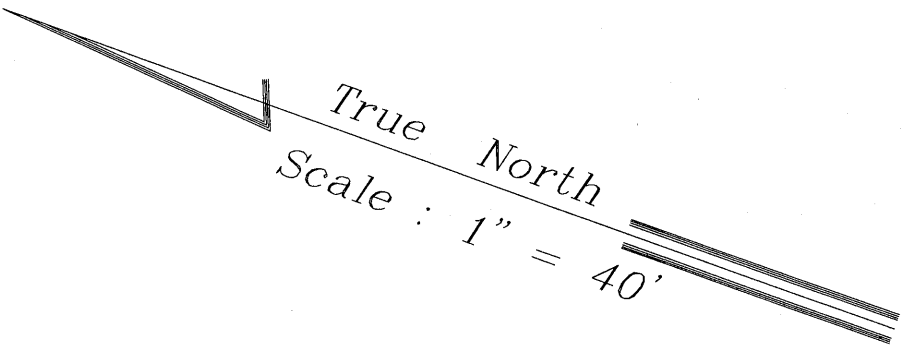


- Notes:
1. Refer to Sheet 29 for additional Traffic Control measures.

SURVEY PLOTTED BY	DATE
DRAWN BY	"
DESIGNED BY	"
QUANTITIES BY	"
CHECKED BY	"
NO.	"

C:\Documents and Settings\Peter\My Documents\AutoCAD Files\Projects\2009-2018 Traffic Operational Improvements\Plans\1b_Kamehameha H31-35_TOT.dwg, Wed, May 25 2011 - 11:18am



THIS WORK WAS PREPARED BY ME OR UNDER MY SUPERVISION AND CONSTRUCTION OF THIS PROJECT WILL BE UNDER MY OBSERVATION. "OBSERVATION OF CONSTRUCTION" SHALL BE AS DEFINED IN CHAPTER 115, RULES OF THE BOARD OF PROFESSIONAL ENGINEERS, ARCHITECTS AND SURVEYORS, STATE OF HAWAII, SUBCHAPTER 1, SECTION 16-115-2, DEFINITIONS, EFFECTIVE 06/29/94.
05-25-11
 ENGINEERS SURVEYORS HAWAII, INC.
 MY LICENSE EXPIRES: APRIL 30, 2013.

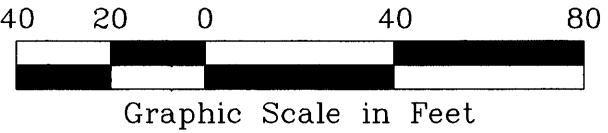

STATE OF HAWAII
DEPARTMENT OF TRANSPORTATION
HIGHWAYS DIVISION

CONSTRUCTION PHASING

TRAFFIC OPERATIONAL IMPROVEMENTS
AT VARIOUS LOCATIONS
VICINITY OF KAMEHAMEHA HIGHWAY AND MOKULELE DRIVE
Project No. 83G-01-10

Scale: As Noted Date: May 2011
SHEET No. 5 OF 5 SHEETS