



ATTACHMENT #2 - (END)

FED. ROAD DIST. NO.	STATE	FED. AID PROJ. NO.	FISCAL YEAR	SHEET NO.	TOTAL SHEETS
HAWAII	HAW.	ER-12(2)	2001	99	145

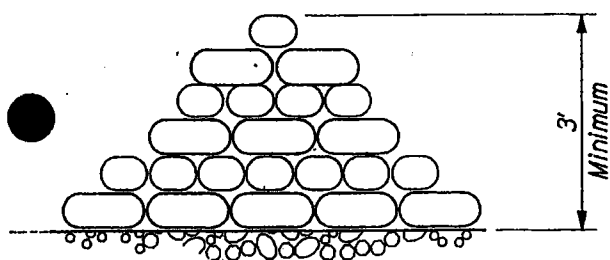


SANDBAG WALL DETAILS

Not to Scale

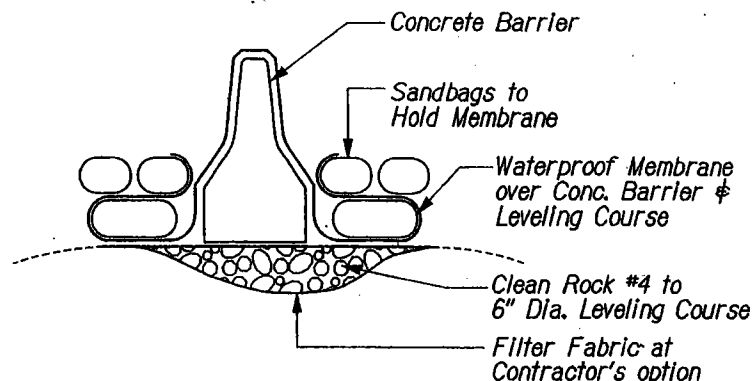

ALTERNATE TO SANDBAG WALLS

Not to Scale

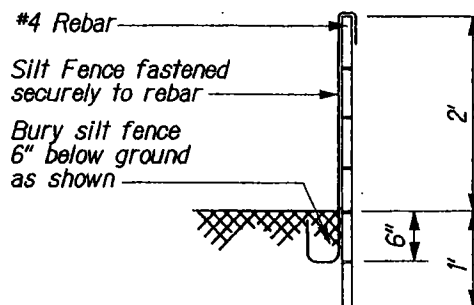

SILT FENCE DETAIL

Not to Scale

ATTACHMENT #2 (END)



THIS WORK WAS PREPARED BY ME
OR UNDER MY SUPERVISION

Perry M. Small

STATE OF HAWAII DEPARTMENT OF TRANSPORTATION HIGHWAYS DIVISION	
WATER POLLUTION, EROSION CONTROL NOTES AND SAND BAG DETAILS	
MAMALAHOA HIGHWAY, EMERGENCY	
REPLACEMENT OF KAALAALA STREAM BRIDGE	
FEDERAL-AID PROJECT NO. ER-12(2), PAHALA, HAWAII	
Scale: None	Date: FEBRUARY 20, 2001