


LEGEND:



- Temporary construction sign w/ post
Type III Barricade w/ lamp

Note:
Access to driveways shall be maintained
at all times during construction.

FED. ROAD DIST. NO.	STATE	FED. AID PROJ. NO.	FISCAL YEAR	SHEET NO.	TOTAL SHEETS
HAWAII	HAWAII	BR-083-1(50)	2005	21	81

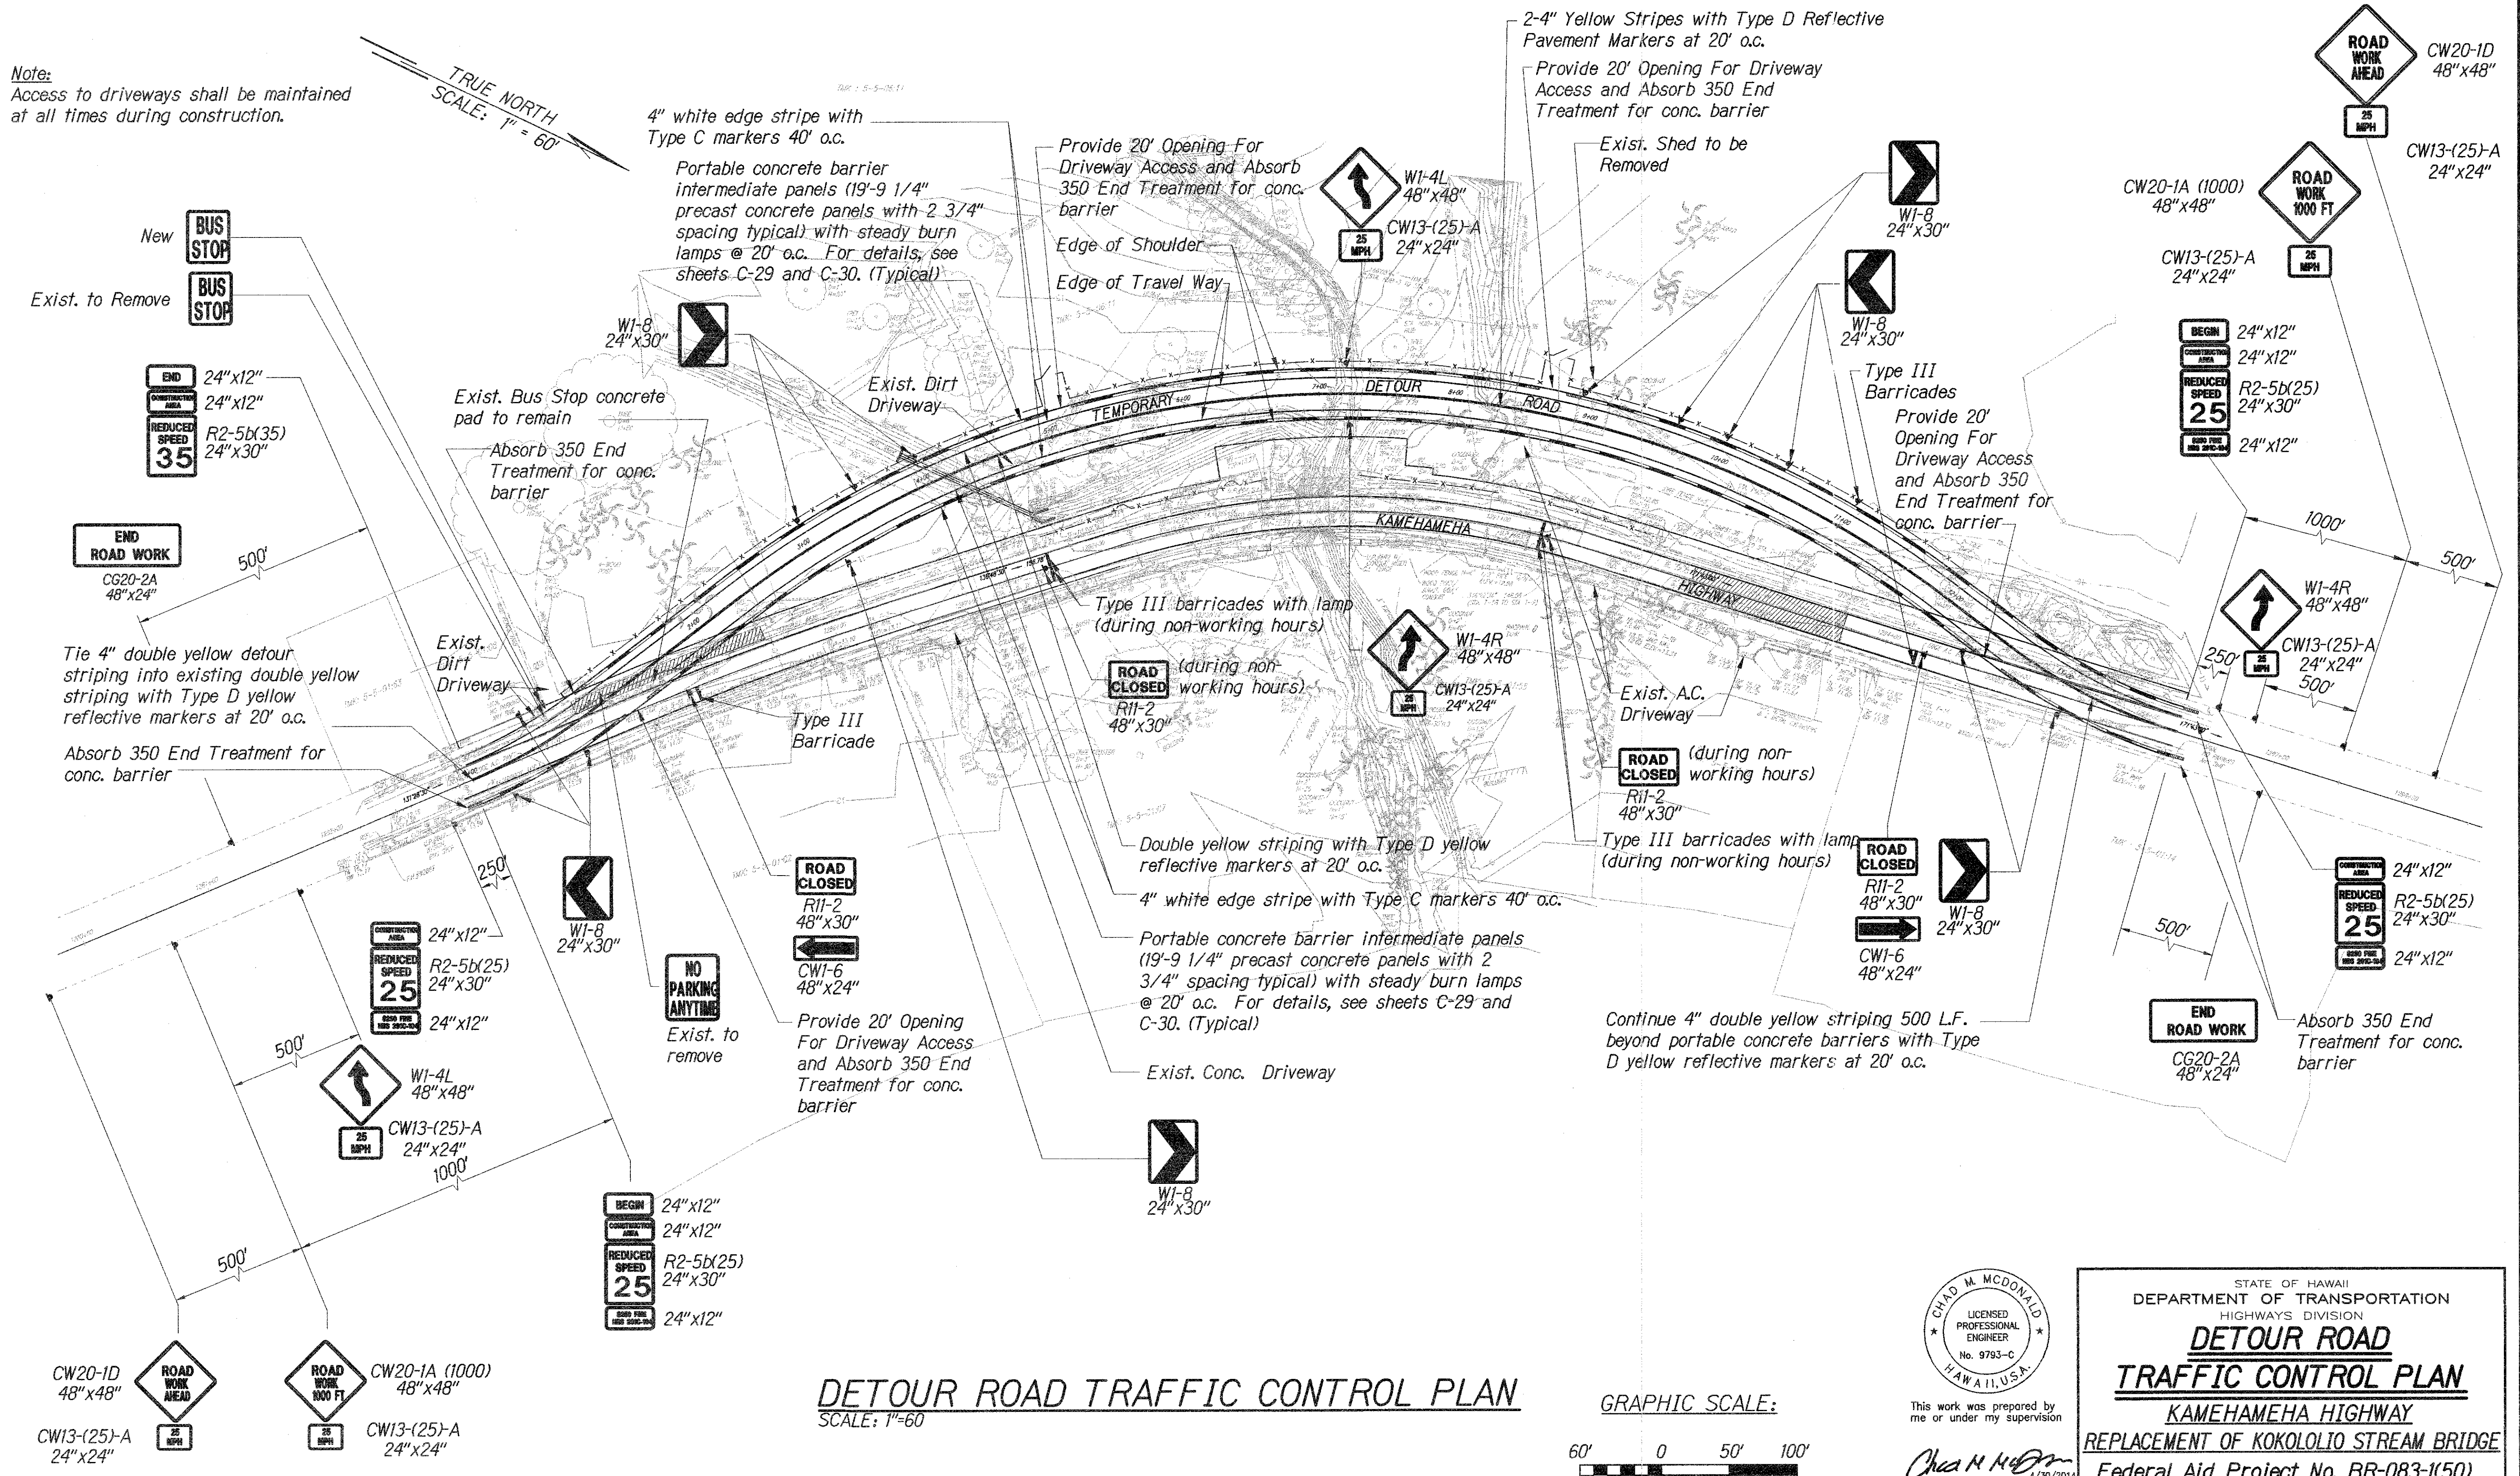

DETOUR ROAD TRAFFIC CONTROL PLAN
SCALE: 1"=60'

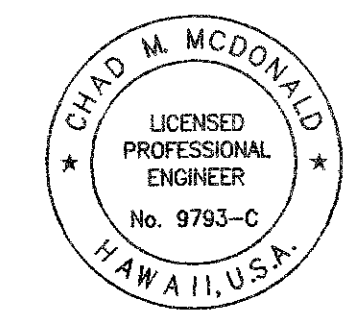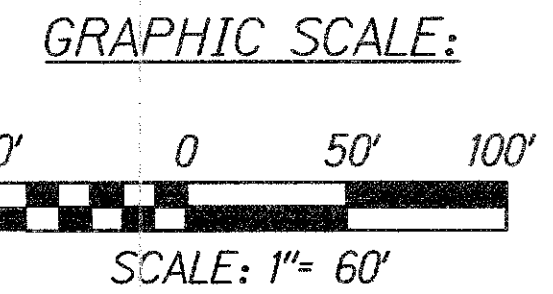

This work was prepared by
me or under my supervision
Chad M. McDonald
4/30/2014
MITSUNAGA & ASSOCIATES, INC. EXP. DATE
NOTE: Contractor to check and verify
dimensions at job before proceeding with work.

STATE OF HAWAII
DEPARTMENT OF TRANSPORTATION
HIGHWAYS DIVISION
**DETOUR ROAD
TRAFFIC CONTROL PLAN**
KAMEHAMEHA HIGHWAY
REPLACEMENT OF KOKOLOLO STREAM BRIDGE
Federal Aid Project No. BR-083-1(50)
Scale: As Noted Date: August 2004
SHEET No. C-19 OF 51 SHEETS

DATE	_____
SURVEY PLOTTED BY	_____
DESIGNED BY	_____
NOTED BY	_____
CHECKED BY	_____
ORIGINAL PLAN	_____
NOTE BOOK	_____
QUANTITIES BY	_____
CHECKED BY	_____