



FED. ROAD DIST. NO.	STATE	FED. AID PROJ. NO.	FISCAL YEAR	SHEET NO.	TOTAL SHEETS
HAWAII	HAWAII	BR-083-1(50)	2005	23	81

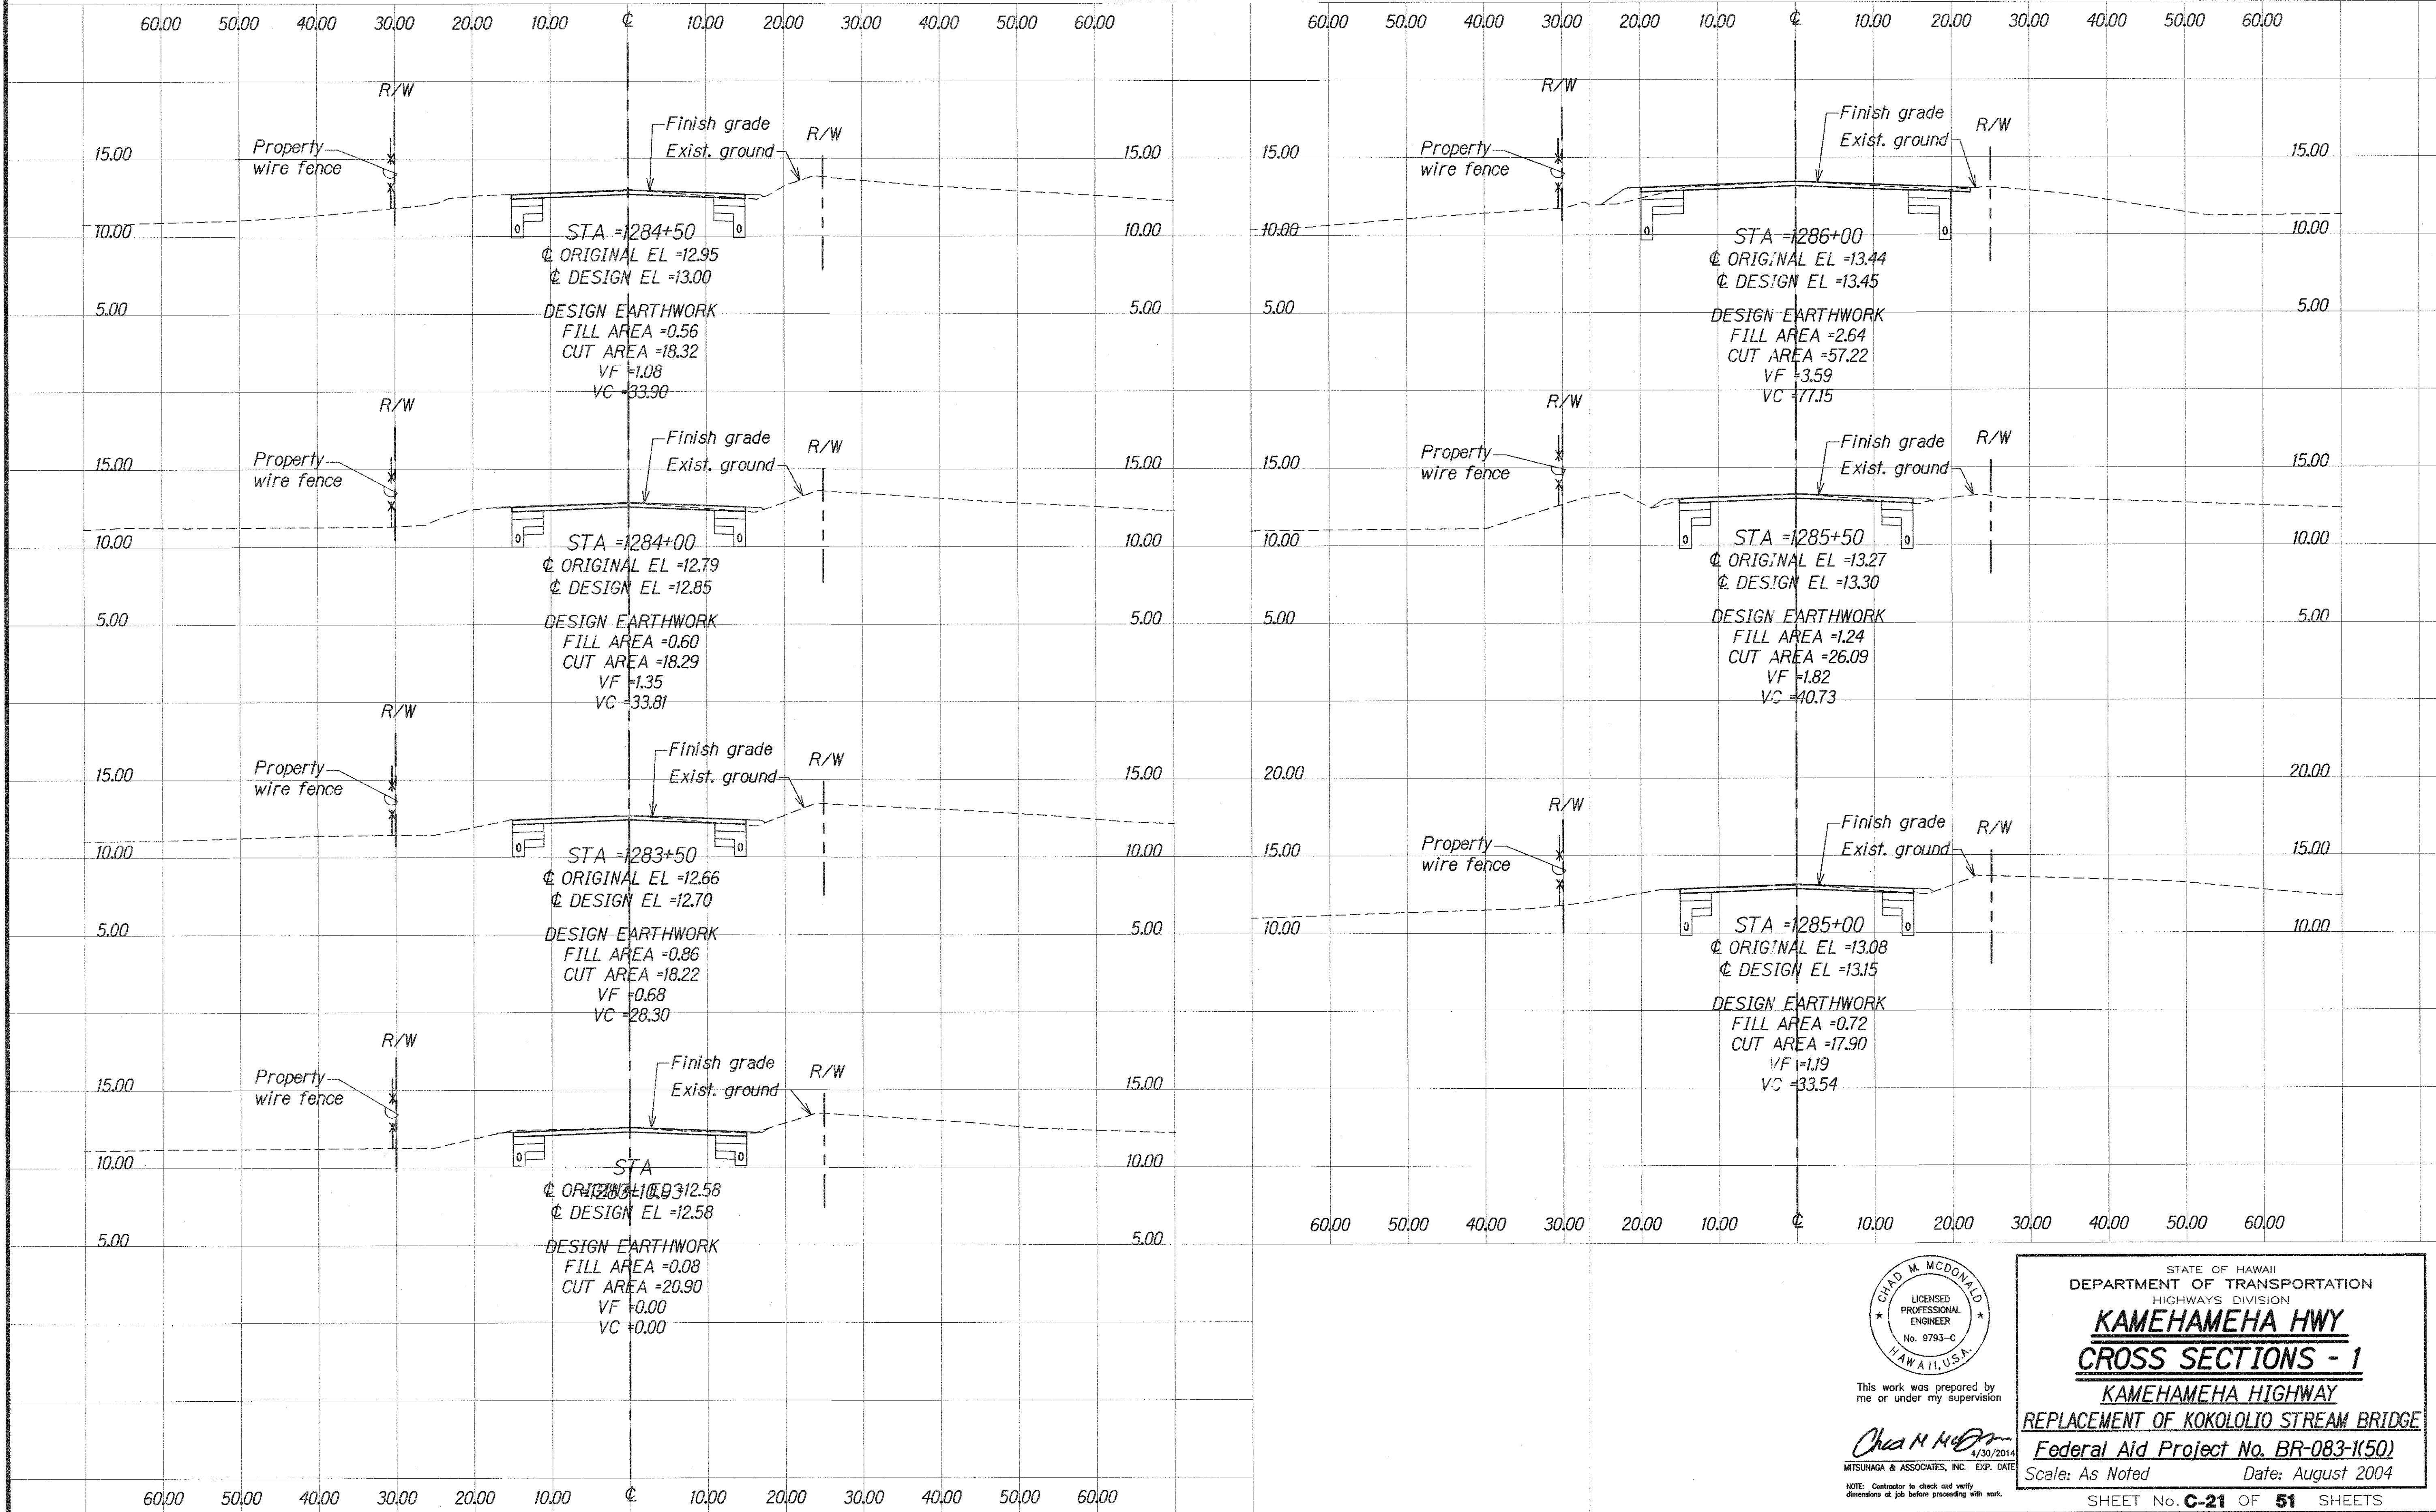

ORIGINAL PLAN	SURVEY PLOTTED BY	DATE
NOTE BOOK	DRAWN BY	
	DESIGNED BY	
	CHECKED BY	

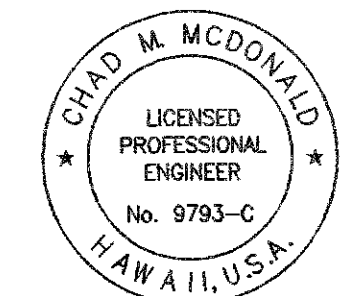

This work was prepared by me or under my supervision

Chad M. McDonald
4/30/2014
MITSUNAGA & ASSOCIATES, INC. EXP. DATE


NOTE: Contractor to check and verify dimensions at job before proceeding with work.

STATE OF HAWAII
DEPARTMENT OF TRANSPORTATION
HIGHWAYS DIVISION

KAMEHAMEHA HWY
CROSS SECTIONS - 1
KAMEHAMEHA HIGHWAY
REPLACEMENT OF KOKOLOLIO STREAM BRIDGE
Federal Aid Project No. BR-083-1(50)
Scale: As Noted Date: August 2004

SHEET No. **C-21** OF **51** SHEETS

FED. ROAD DIST. NO.	STATE	FED. AID PROJ. NO.	FISCAL YEAR	SHEET NO.	TOTAL SHEETS
HAWAII	HAWAII	BR-083-1(50)	2005	24	81

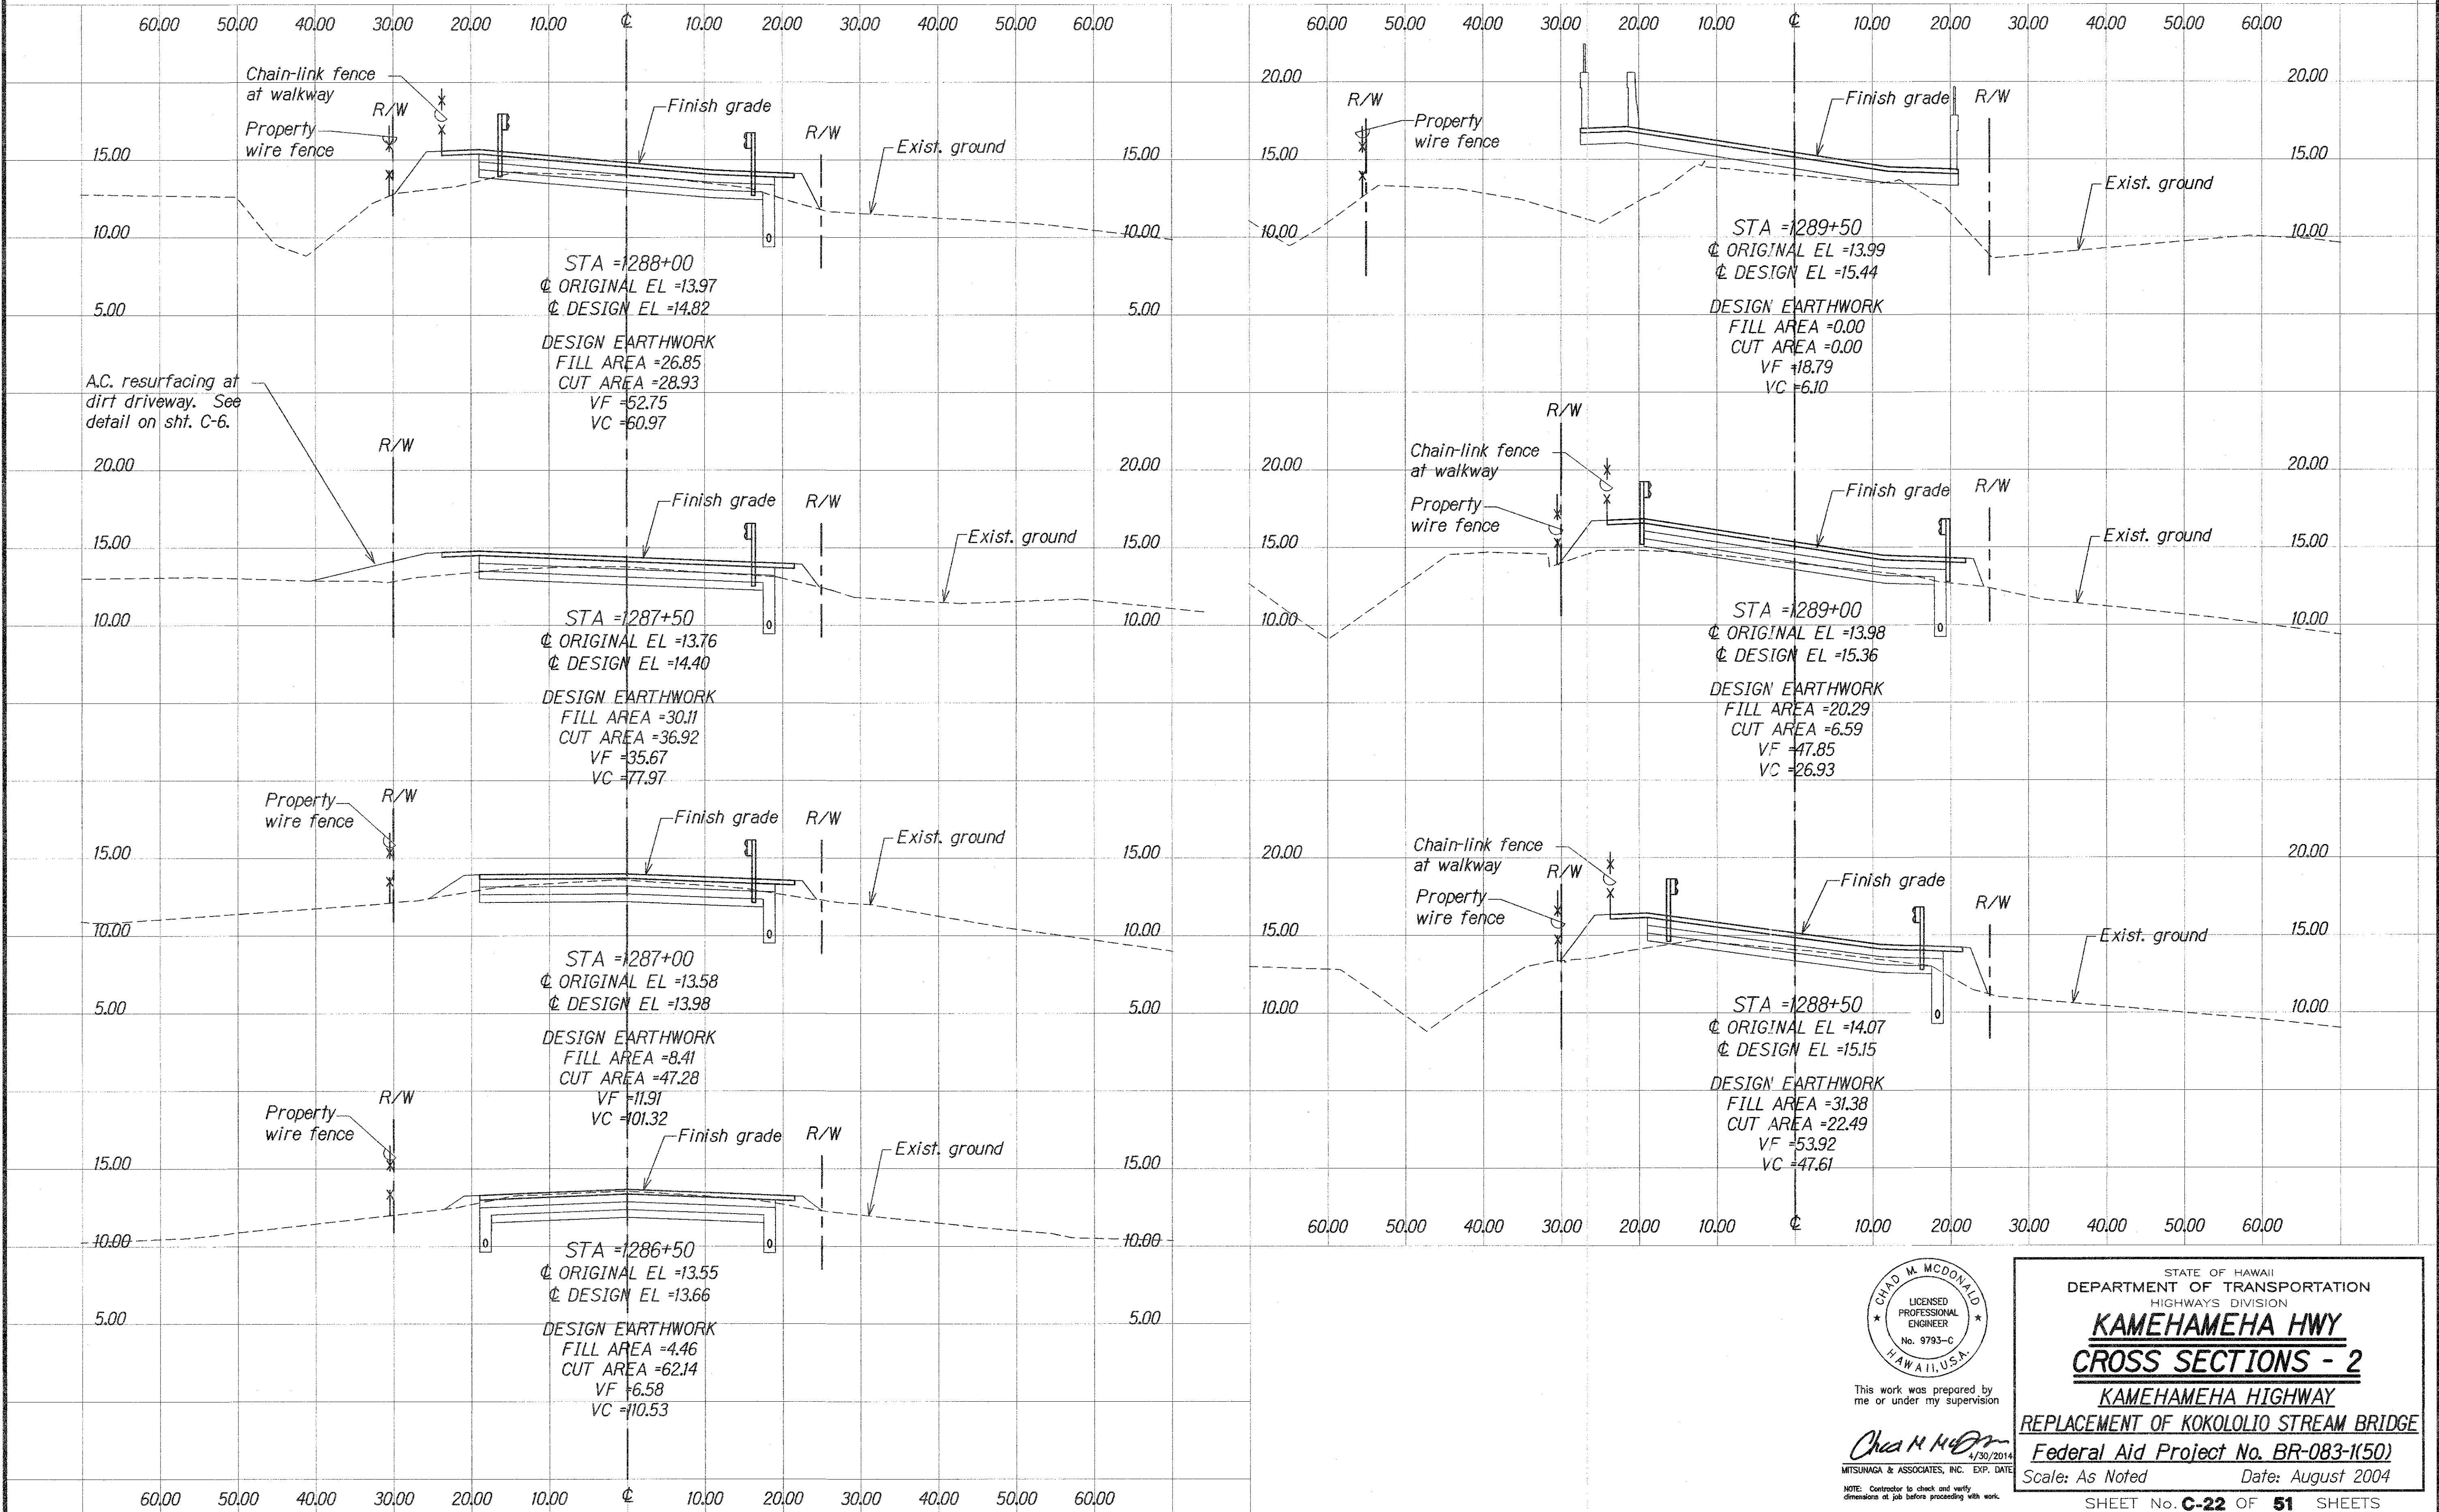

ORIGINAL PLAN	SURVEY PLOTTED BY	DATE
NOTE BOOK	DRAWN BY	
	DESIGNED BY	
	CHECKED BY	

CHAD M. McDONALD
 LICENSED PROFESSIONAL ENGINEER
 No. 9793-C
 HAWAII, U.S.A.

This work was prepared by me or under my supervision

Chad M. McDonald
 4/30/2014
 MITSUNAGA & ASSOCIATES, INC. EXP. DATE



NOTE: Contractor to check and verify dimensions at job before proceeding with work.

STATE OF HAWAII
 DEPARTMENT OF TRANSPORTATION
 HIGHWAYS DIVISION

KAMEHAMEHA HWY
CROSS SECTIONS - 2
KAMEHAMEHA HIGHWAY
REPLACEMENT OF KOKOLOLO STREAM BRIDGE
Federal Aid Project No. BR-083-1(50)
 Scale: As Noted Date: August 2004

SHEET No. **C-22** OF **51** SHEETS

FED. ROAD DIST. NO.	STATE	FED. AID PROJ. NO.	FISCAL YEAR	SHEET NO.	TOTAL SHEETS
HAWAII	HAWAII	BR-083-1(50)	2005	25	81

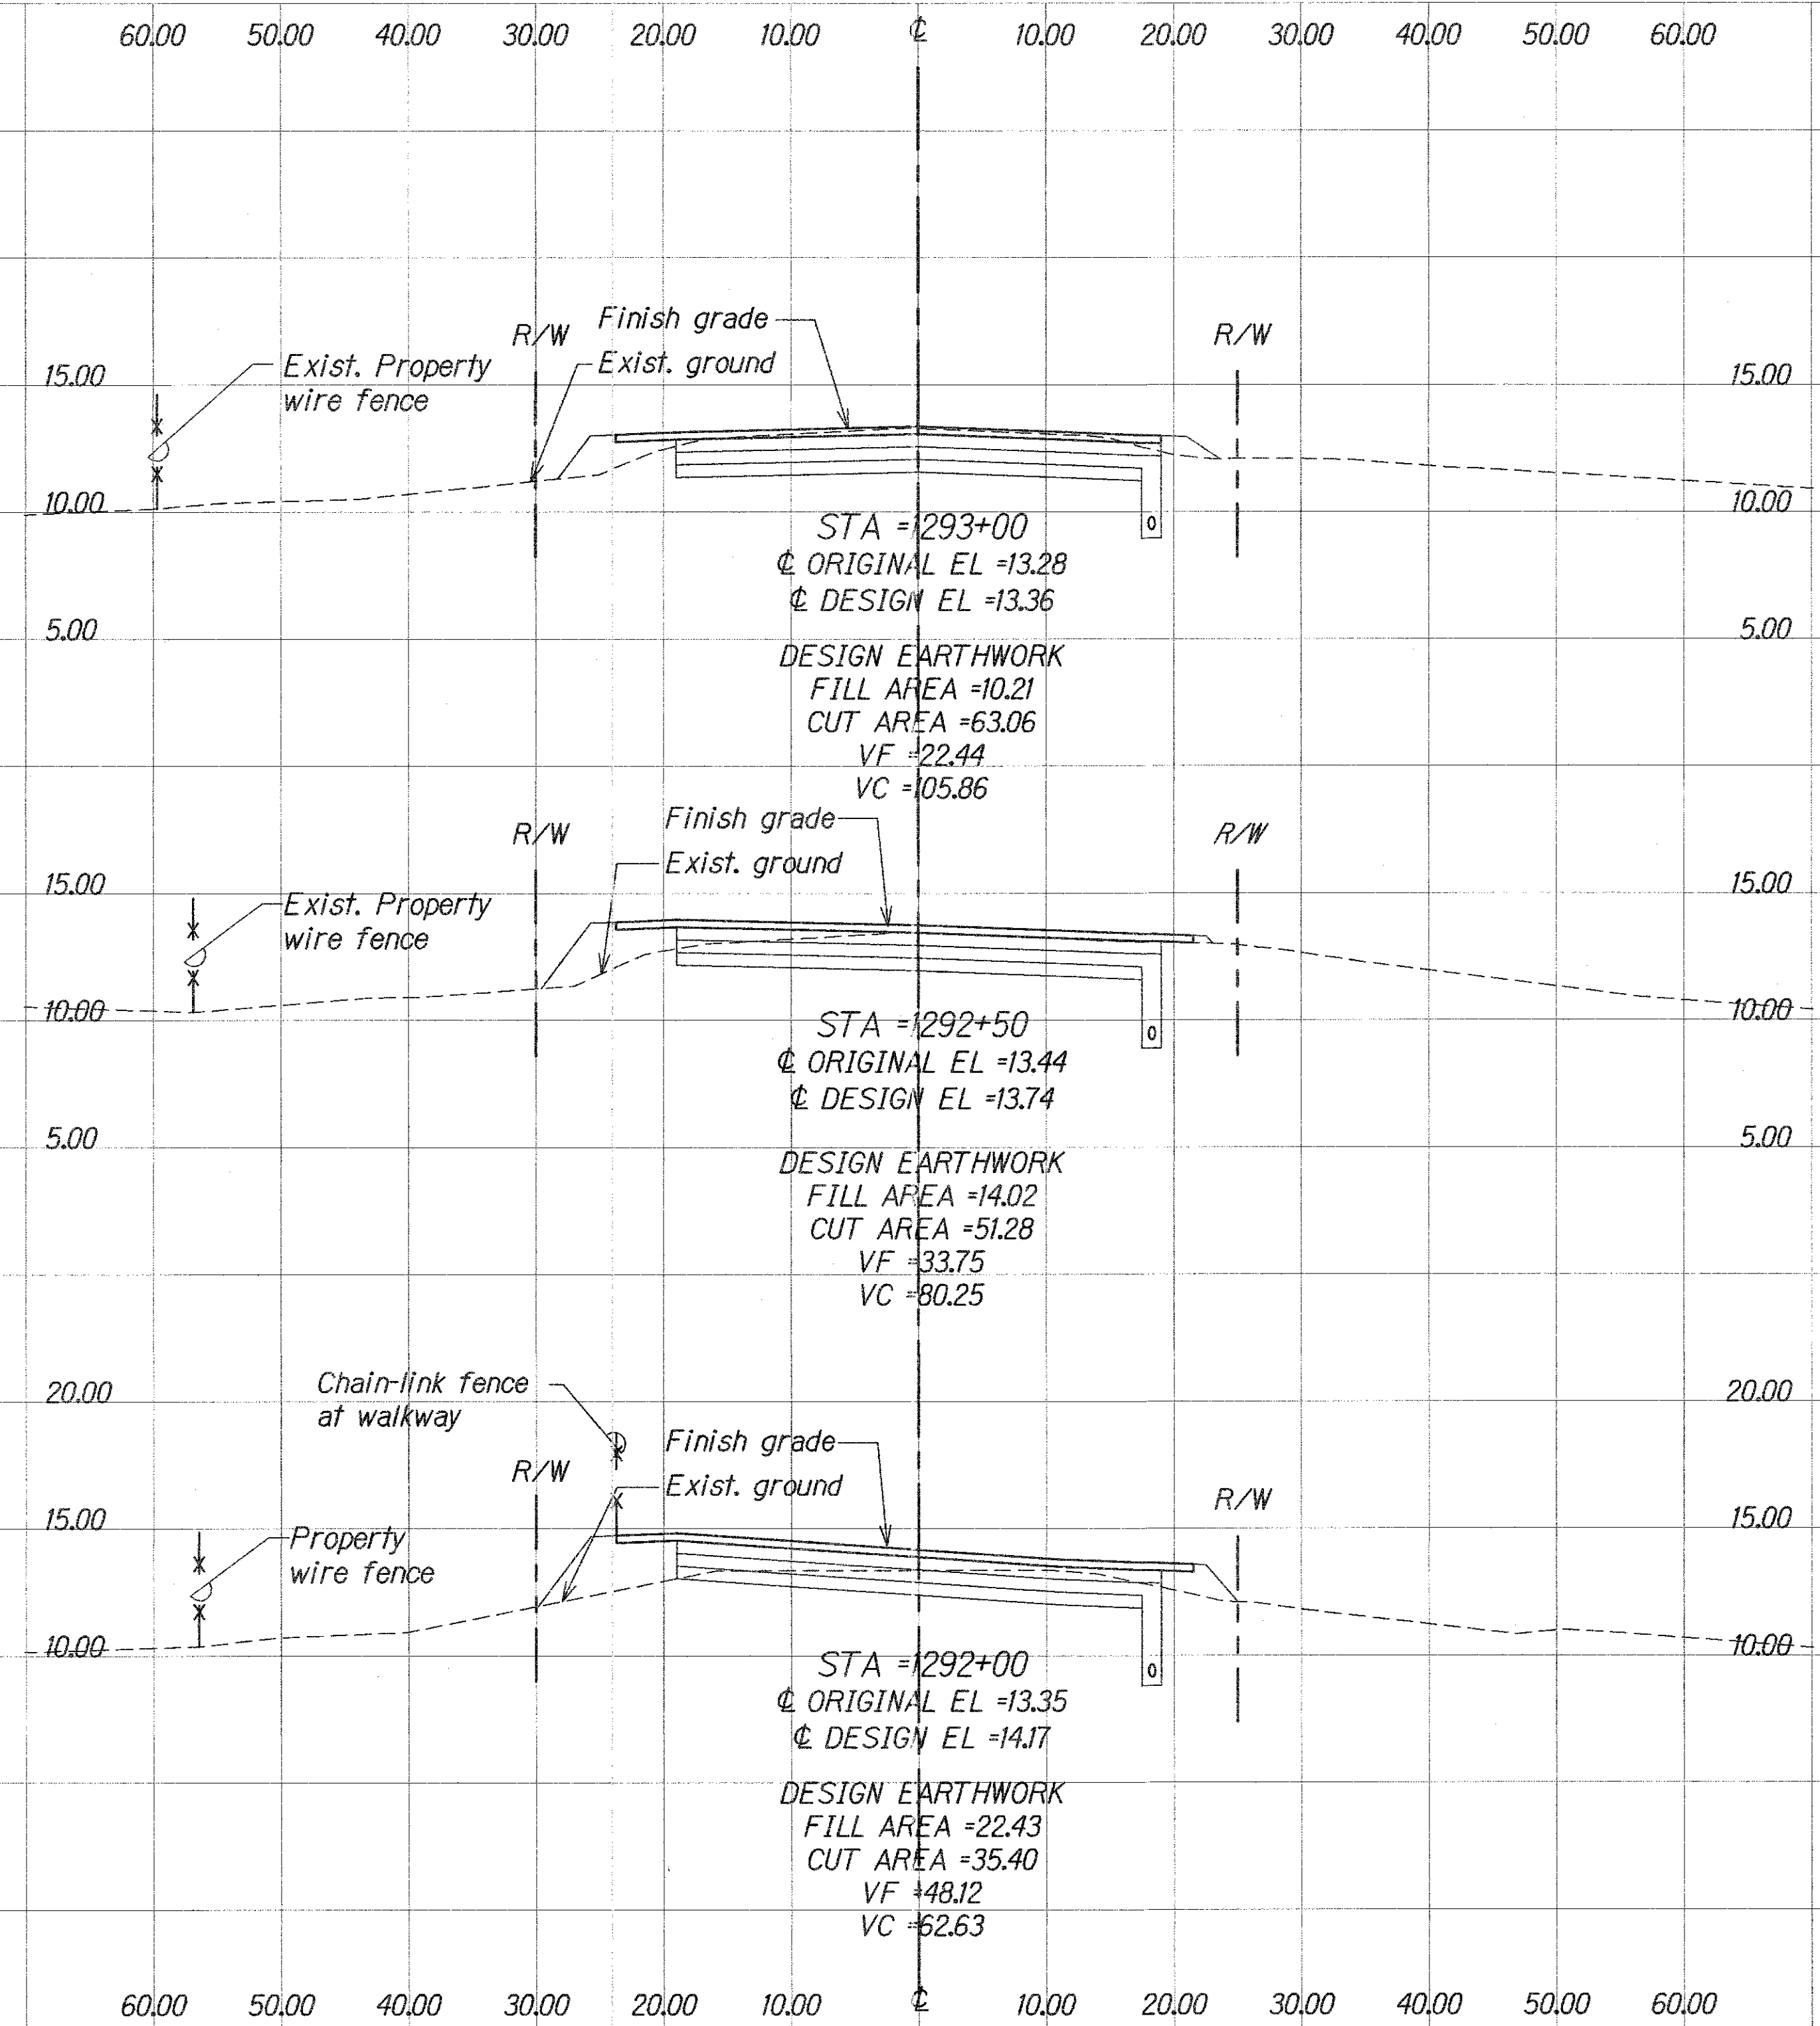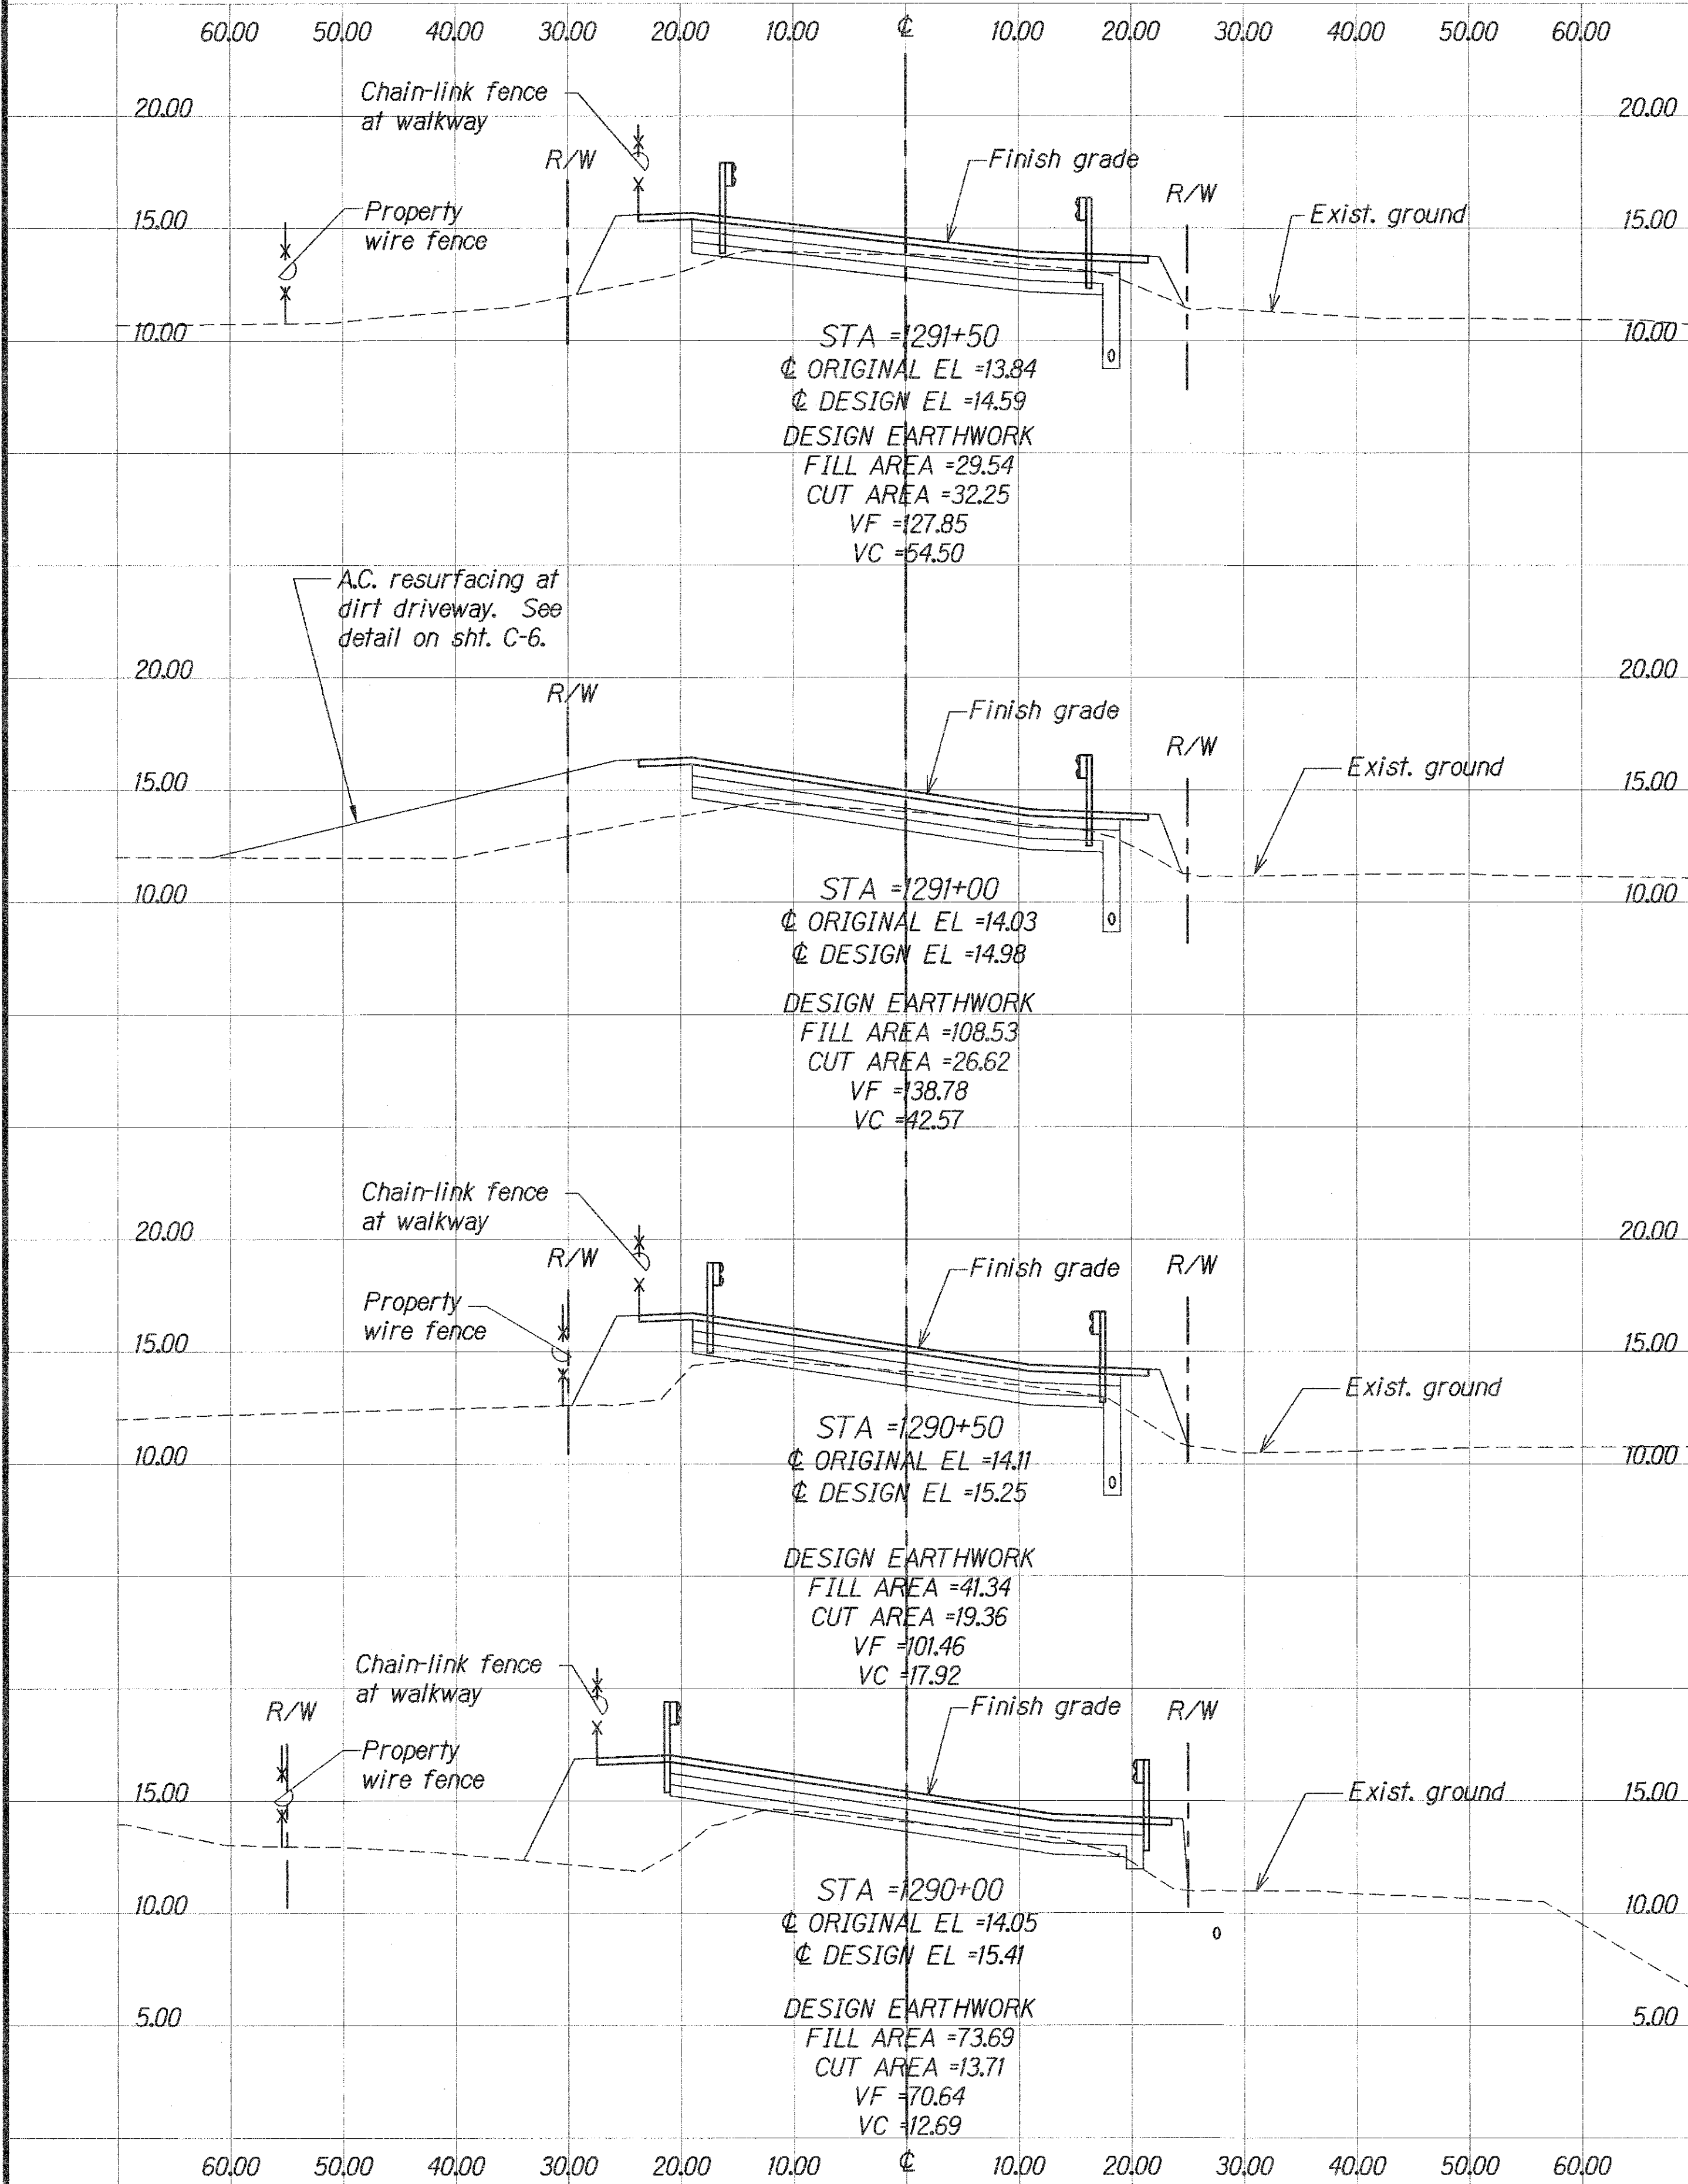

SURVEY PLOTTED BY	DATE
DESIGNED BY	
TRACED BY	
QUANTITIES BY	
CHECKED BY	
ORIGINAL PLAN	
NOTE BOOK	
No.	

CHAD M. McDONALD
 LICENSED PROFESSIONAL ENGINEER
 No. 9793-C
 HAWAII, U.S.A.


This work was prepared by me or under my supervision

Chad M. McDonald
 4/30/2014
 MITSUNAGA & ASSOCIATES, INC. EXP. DATE


NOTE: Contractor to check and verify dimensions at job before proceeding with work.

STATE OF HAWAII
 DEPARTMENT OF TRANSPORTATION
 HIGHWAYS DIVISION
KAMEHAMEHA HWY
CROSS SECTIONS - 3
 KAMEHAMEHA HIGHWAY
 REPLACEMENT OF KOKOLOLO STREAM BRIDGE
 Federal Aid Project No. BR-083-1(50)
 Scale: As Noted Date: August 2004
 SHEET No. **C-23** OF **51** SHEETS

FED. ROAD DIST. NO.	STATE	FED. AID PROJ. NO.	FISCAL YEAR	SHEET NO.	TOTAL SHEETS
HAWAII	HAWAII	BR-083-1(50)	2005	26	81

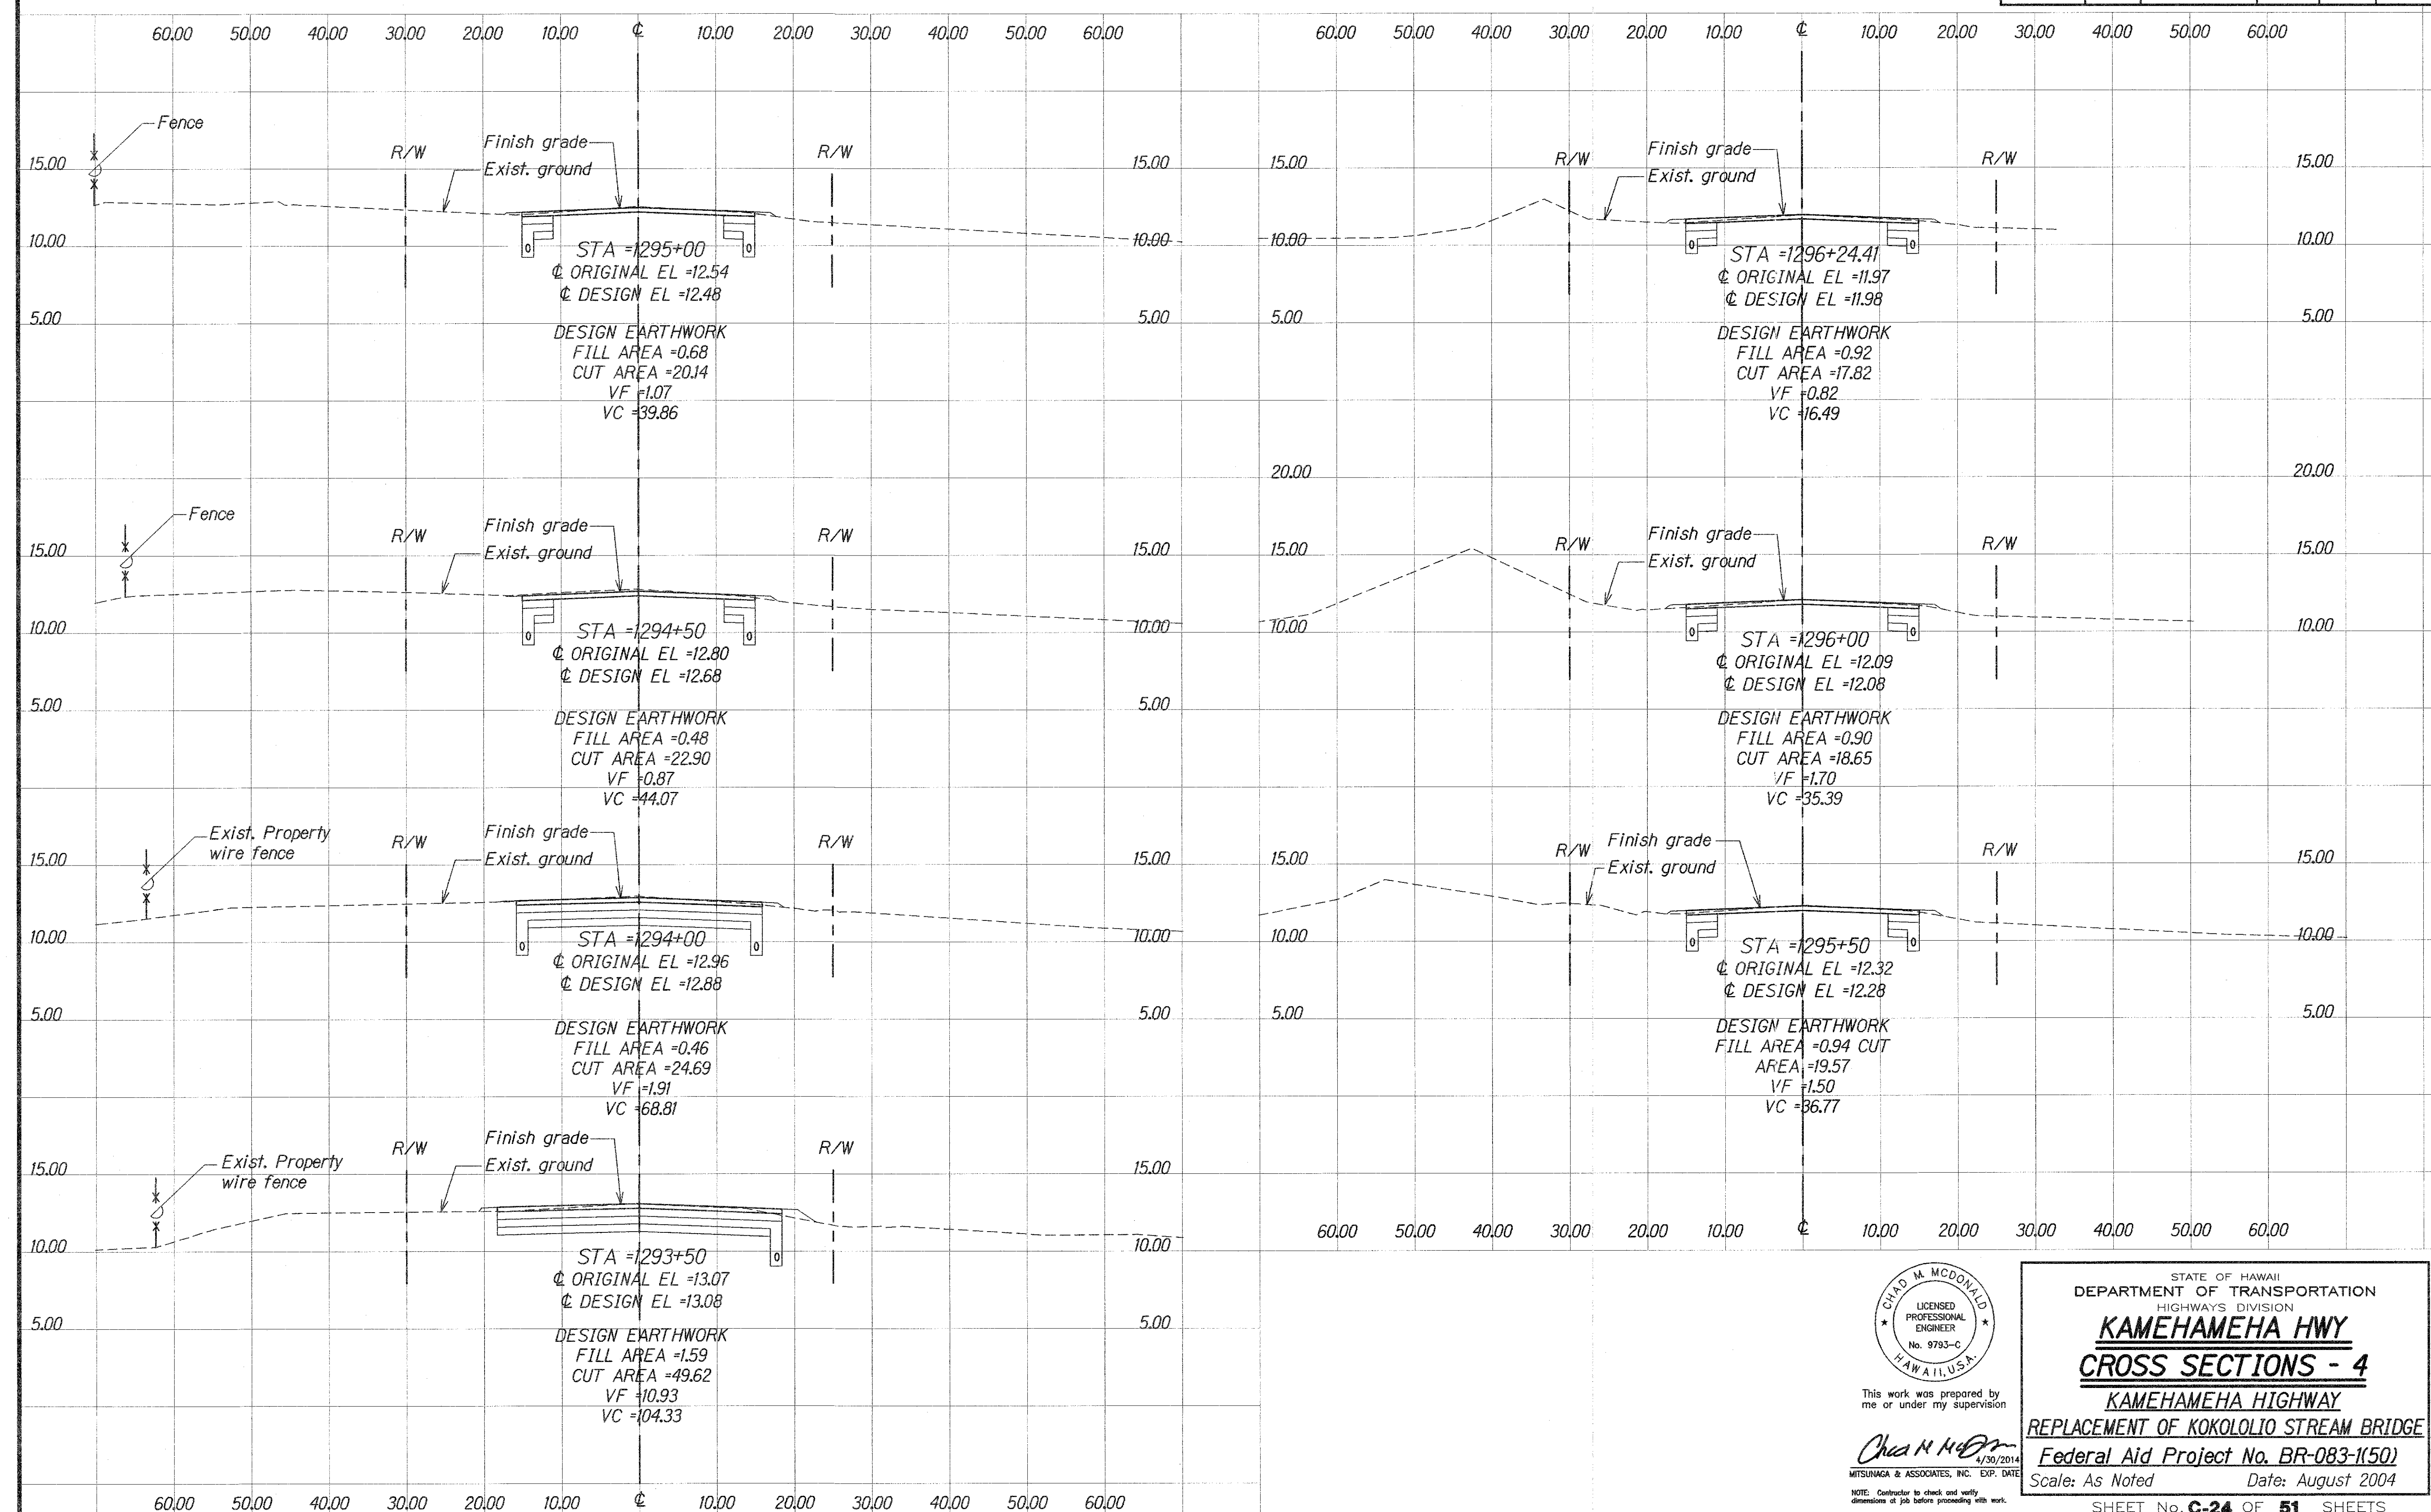

DATE	
SURVEY PLOTTED BY	
ORIGINAL PLAN	
DESIGNED BY	
NOTED BY	
CHECKED BY	
NO.	

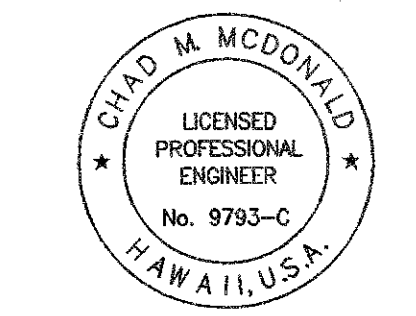

This work was prepared by me or under my supervision

Chad M. McDonald
 4/30/2014
 MITSUNAGA & ASSOCIATES, INC. EXP. DATE

NOTE: Contractor to check and verify dimensions at job before proceeding with work.

STATE OF HAWAII
 DEPARTMENT OF TRANSPORTATION
 HIGHWAYS DIVISION

KAMEHAMEHA HWY
CROSS SECTIONS - 4
KAMEHAMEHA HIGHWAY
REPLACEMENT OF KOKOLOLO STREAM BRIDGE
Federal Aid Project No. BR-083-1(50)
 Scale: As Noted Date: August 2004

SHEET No. **C-24** OF **51** SHEETS