



FED. ROAD DIST. NO.	STATE	PROJ. NO.	FISCAL YEAR	SHEET NO.	TOTAL SHEETS
HAWAII	HAW.	83C-01-81M	1981	8	14

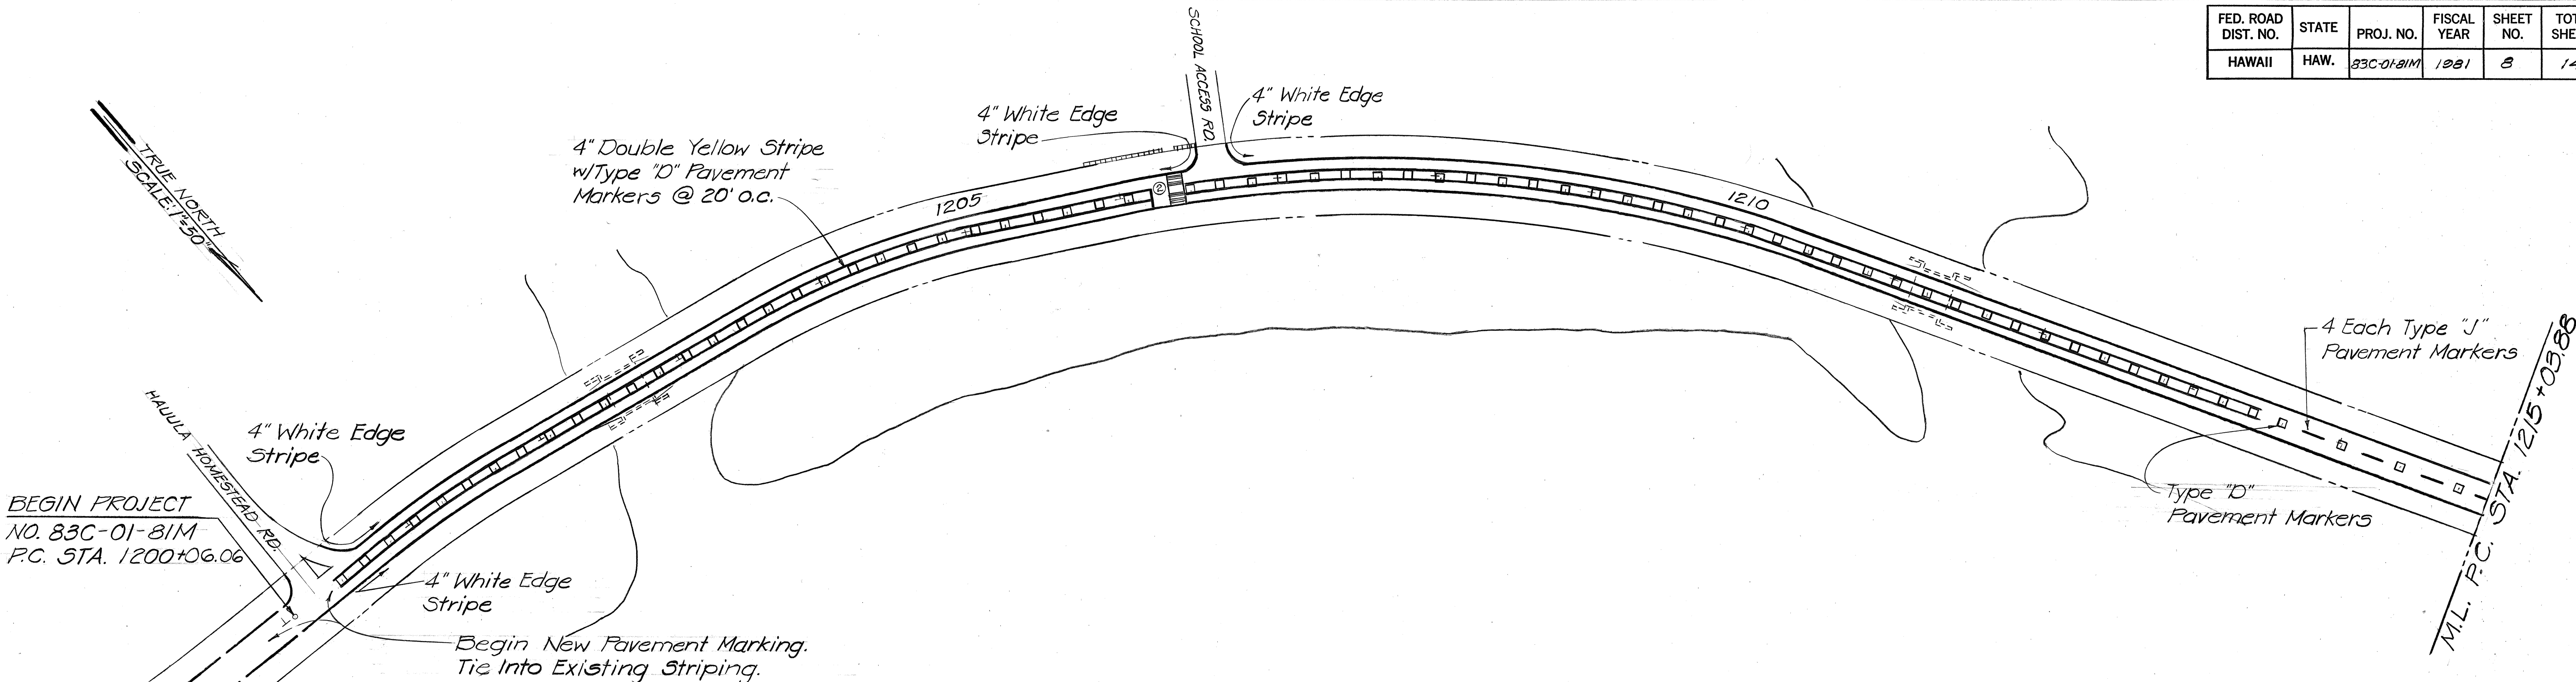

BEGIN PROJECT
NO. 83C-01-81M
P.C. STA. 1200+06.06

Begin New Pavement Marking.
Tie Into Existing Striping.

LEGEND

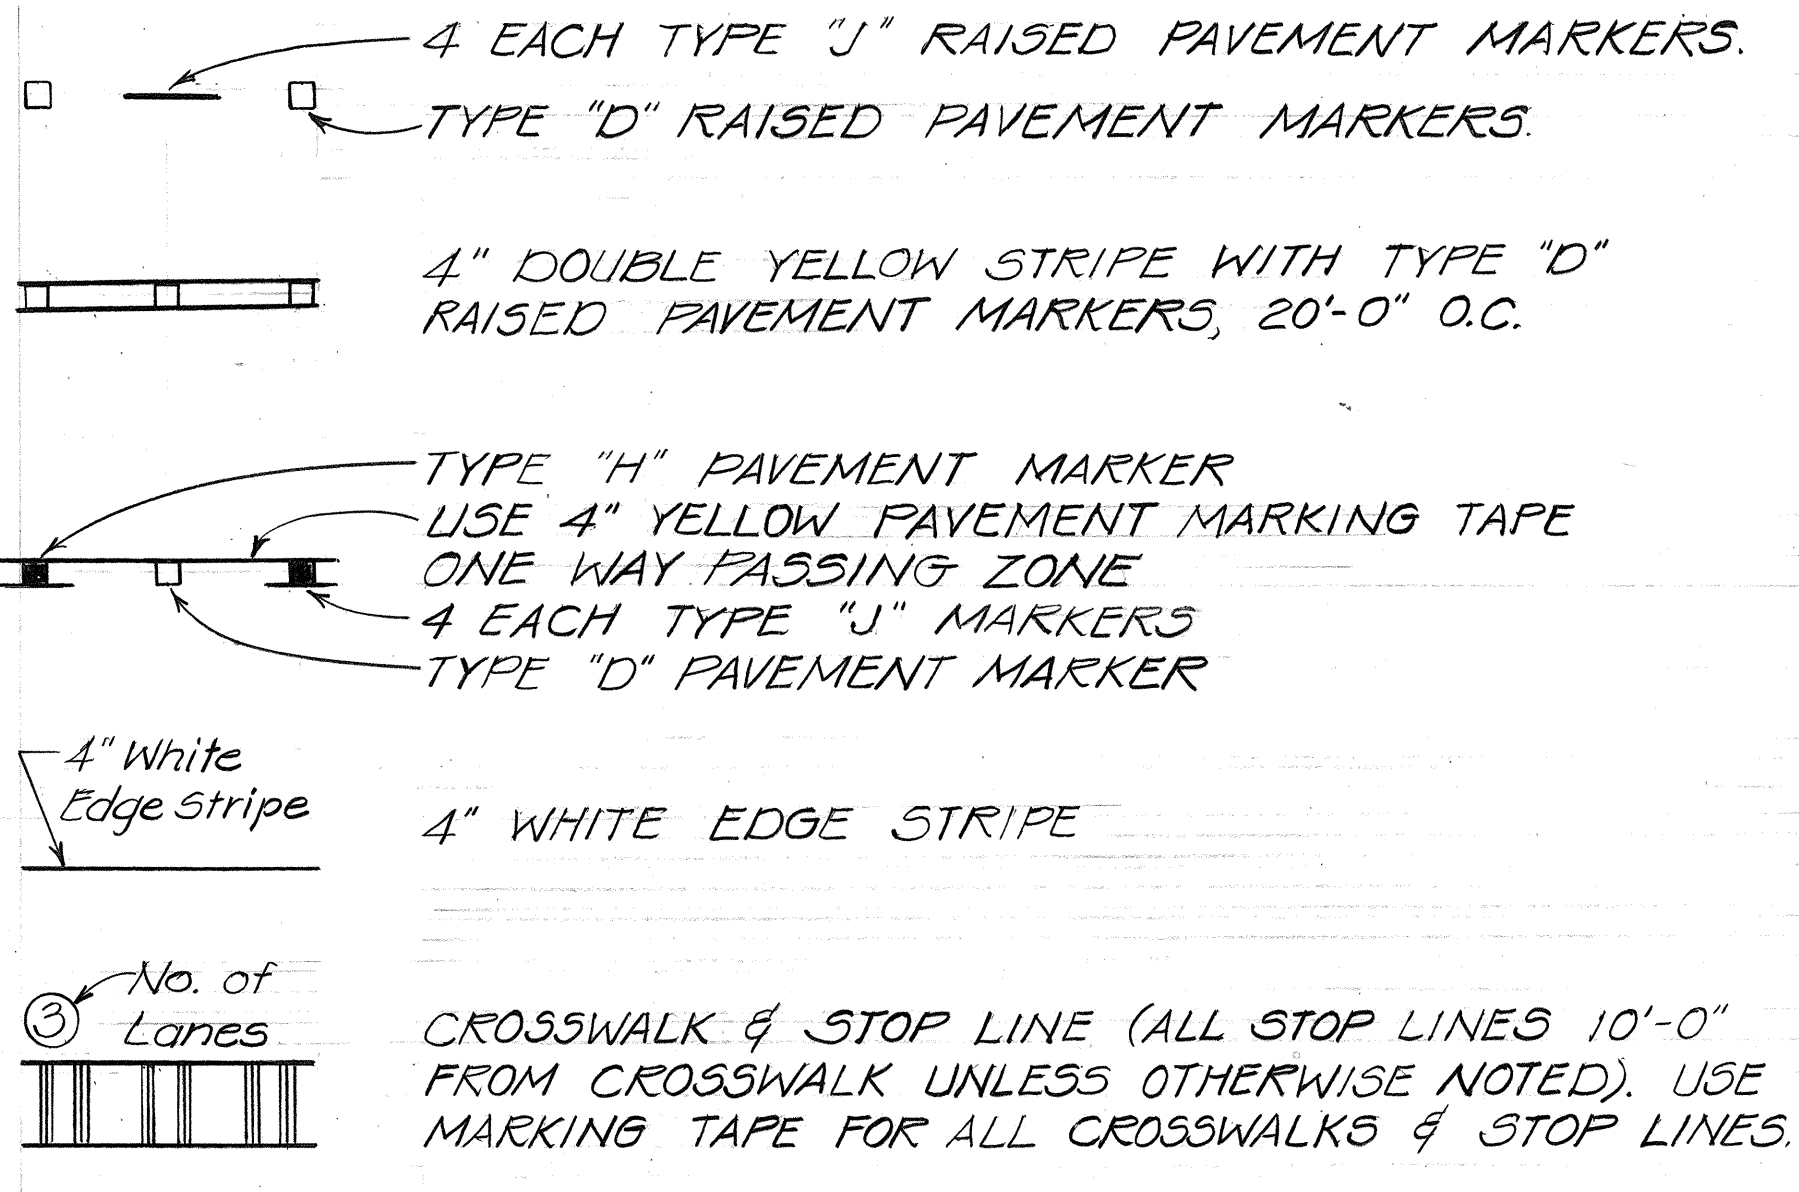

GENERAL NOTES

1. LOCATIONS OF ALL NEW PAVEMENT MARKINGS SHALL BE STAKED OUT BY THE CONTRACTOR FOR APPROVAL BY THE ENGINEER PRIOR TO INSTALLATION.
2. EXISTING PAVEMENT MARKINGS NOT INCORPORATED IN THE FINAL TRAFFIC PATTERN SHALL BE REMOVED AS DIRECTED BY THE ENGINEER. COSTS SHALL BE INCIDENTAL TO THE VARIOUS CONTRACT ITEMS.
3. RAISED PAVEMENT MARKERS SHALL NOT BE PLACED WITHIN CROSSWALKS.
4. FOR ADDITIONAL PAVEMENT MARKING DETAILS, SEE PLAN SHEET NOS. 13 & 14.

PAVEMENT MARKING SUMMARY	
DESCRIPTION	QUANTITY
TYPE "D" RAISED PAVEMENT MARKERS	405 Each
TYPE "H" RAISED PAVEMENT MARKERS	28 Each
TYPE "J" RAISED PAVEMENT MARKERS	480 Each
PAVEMENT STRIPING (PAINT)	27,600 L.F.
PAVEMENT MARKING TAPE	1,365 L.F.
CROSSWALK MARKING (MARKING TAPE)	12 Lanes

ORIGINAL PLAN	DATE
SURVEY PLOTTED BY	
DRAWN BY	
TRACED BY	
DESIGNED BY	
QUANTITIES BY	
CHECKED BY	
NO.	


11/13/80	Changed quantity for striping & added sheet nos. in General Note No. 4.
DATE	REVISION

STATE OF HAWAII
DEPARTMENT OF TRANSPORTATION
LAND TRANSPORTATION FACILITIES DIVISION


PAVEMENT MARKINGS
KAMEHAMEHA HWY. RESURFACING
HAUULA HOMESTEAD ROAD
TOWARDS PAKALO LANE
PROJECT NO. 83C-01-81M
Scale: As Shown Date: Sept, 1980
SHEET NO. 1 OF 7 SHEETS

FED. ROAD DIST. NO.	STATE	PROJ. NO.	FISCAL YEAR	SHEET NO.	TOTAL SHEETS
HAWAII	HAW.	83C-01-81M	1981	9	14

TRUE NORTH
SCALE: 1"=50'

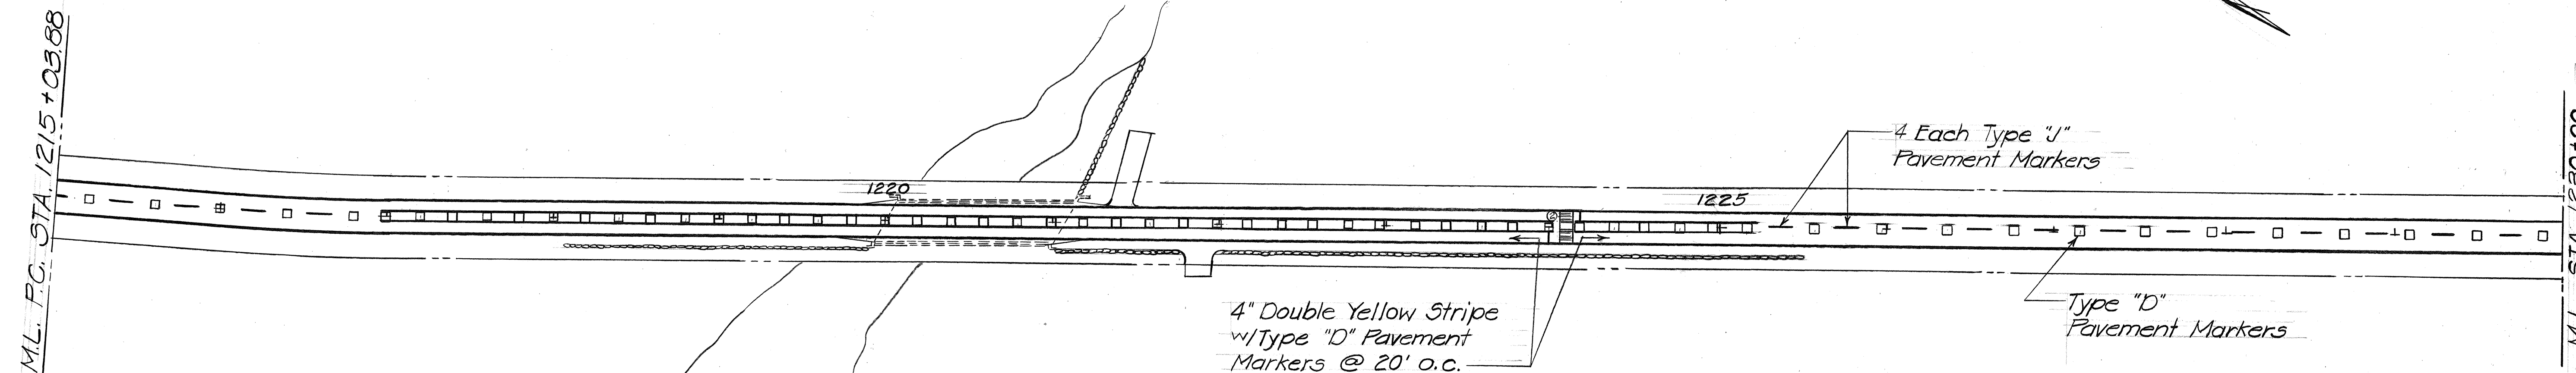

TRUE NORTH
SCALE: 1"=50'

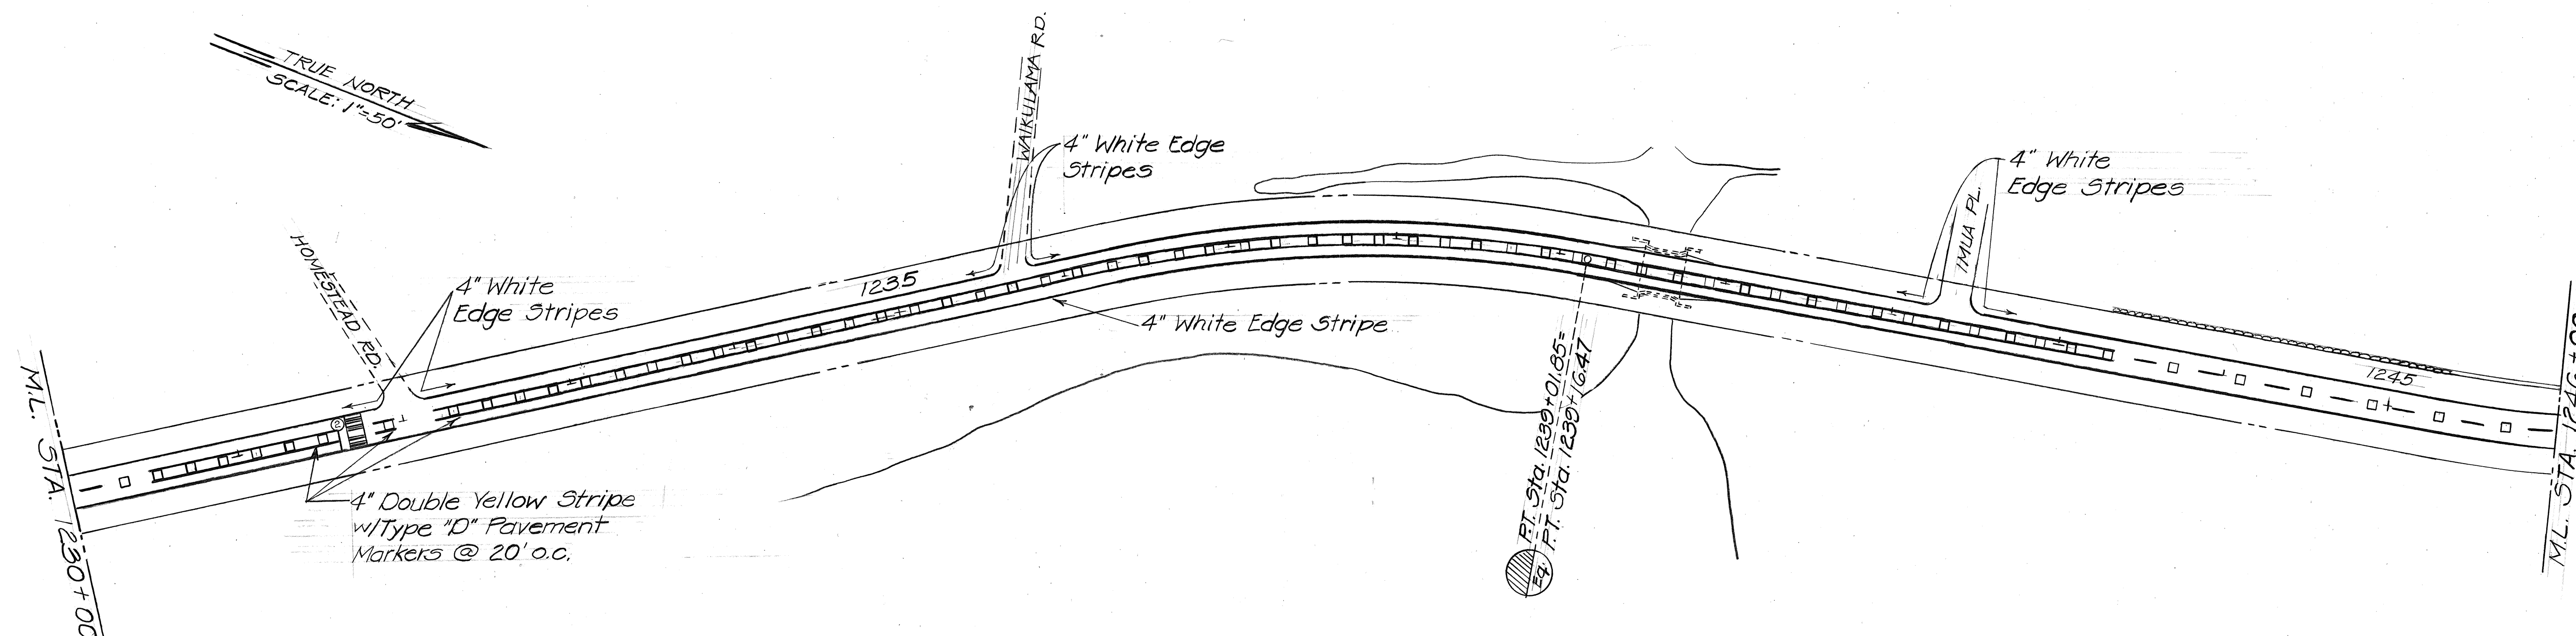

ORIGINAL PLAN	DATE
DESIGNED BY	
NOTED BY	
CHECKED BY	

STATE OF HAWAII
DEPARTMENT OF TRANSPORTATION
LAND TRANSPORTATION FACILITIES DIVISION


PAVEMENT MARKINGS

KAMEHAMEHA HWY. RESURFACING
HAUULA HOMESTEAD ROAD
TOWARDS PAKELO LANE
PROJECT NO. 83C-01-81M

Scale: As Shown Date: Sept, 1980

SHEET NO. 2 OF 7 SHEETS

FED. ROAD DIST. NO.	STATE	PROJ. NO.	FISCAL YEAR	SHEET NO.	TOTAL SHEETS
HAWAII	HAW.	83C0181M	1981	10	14

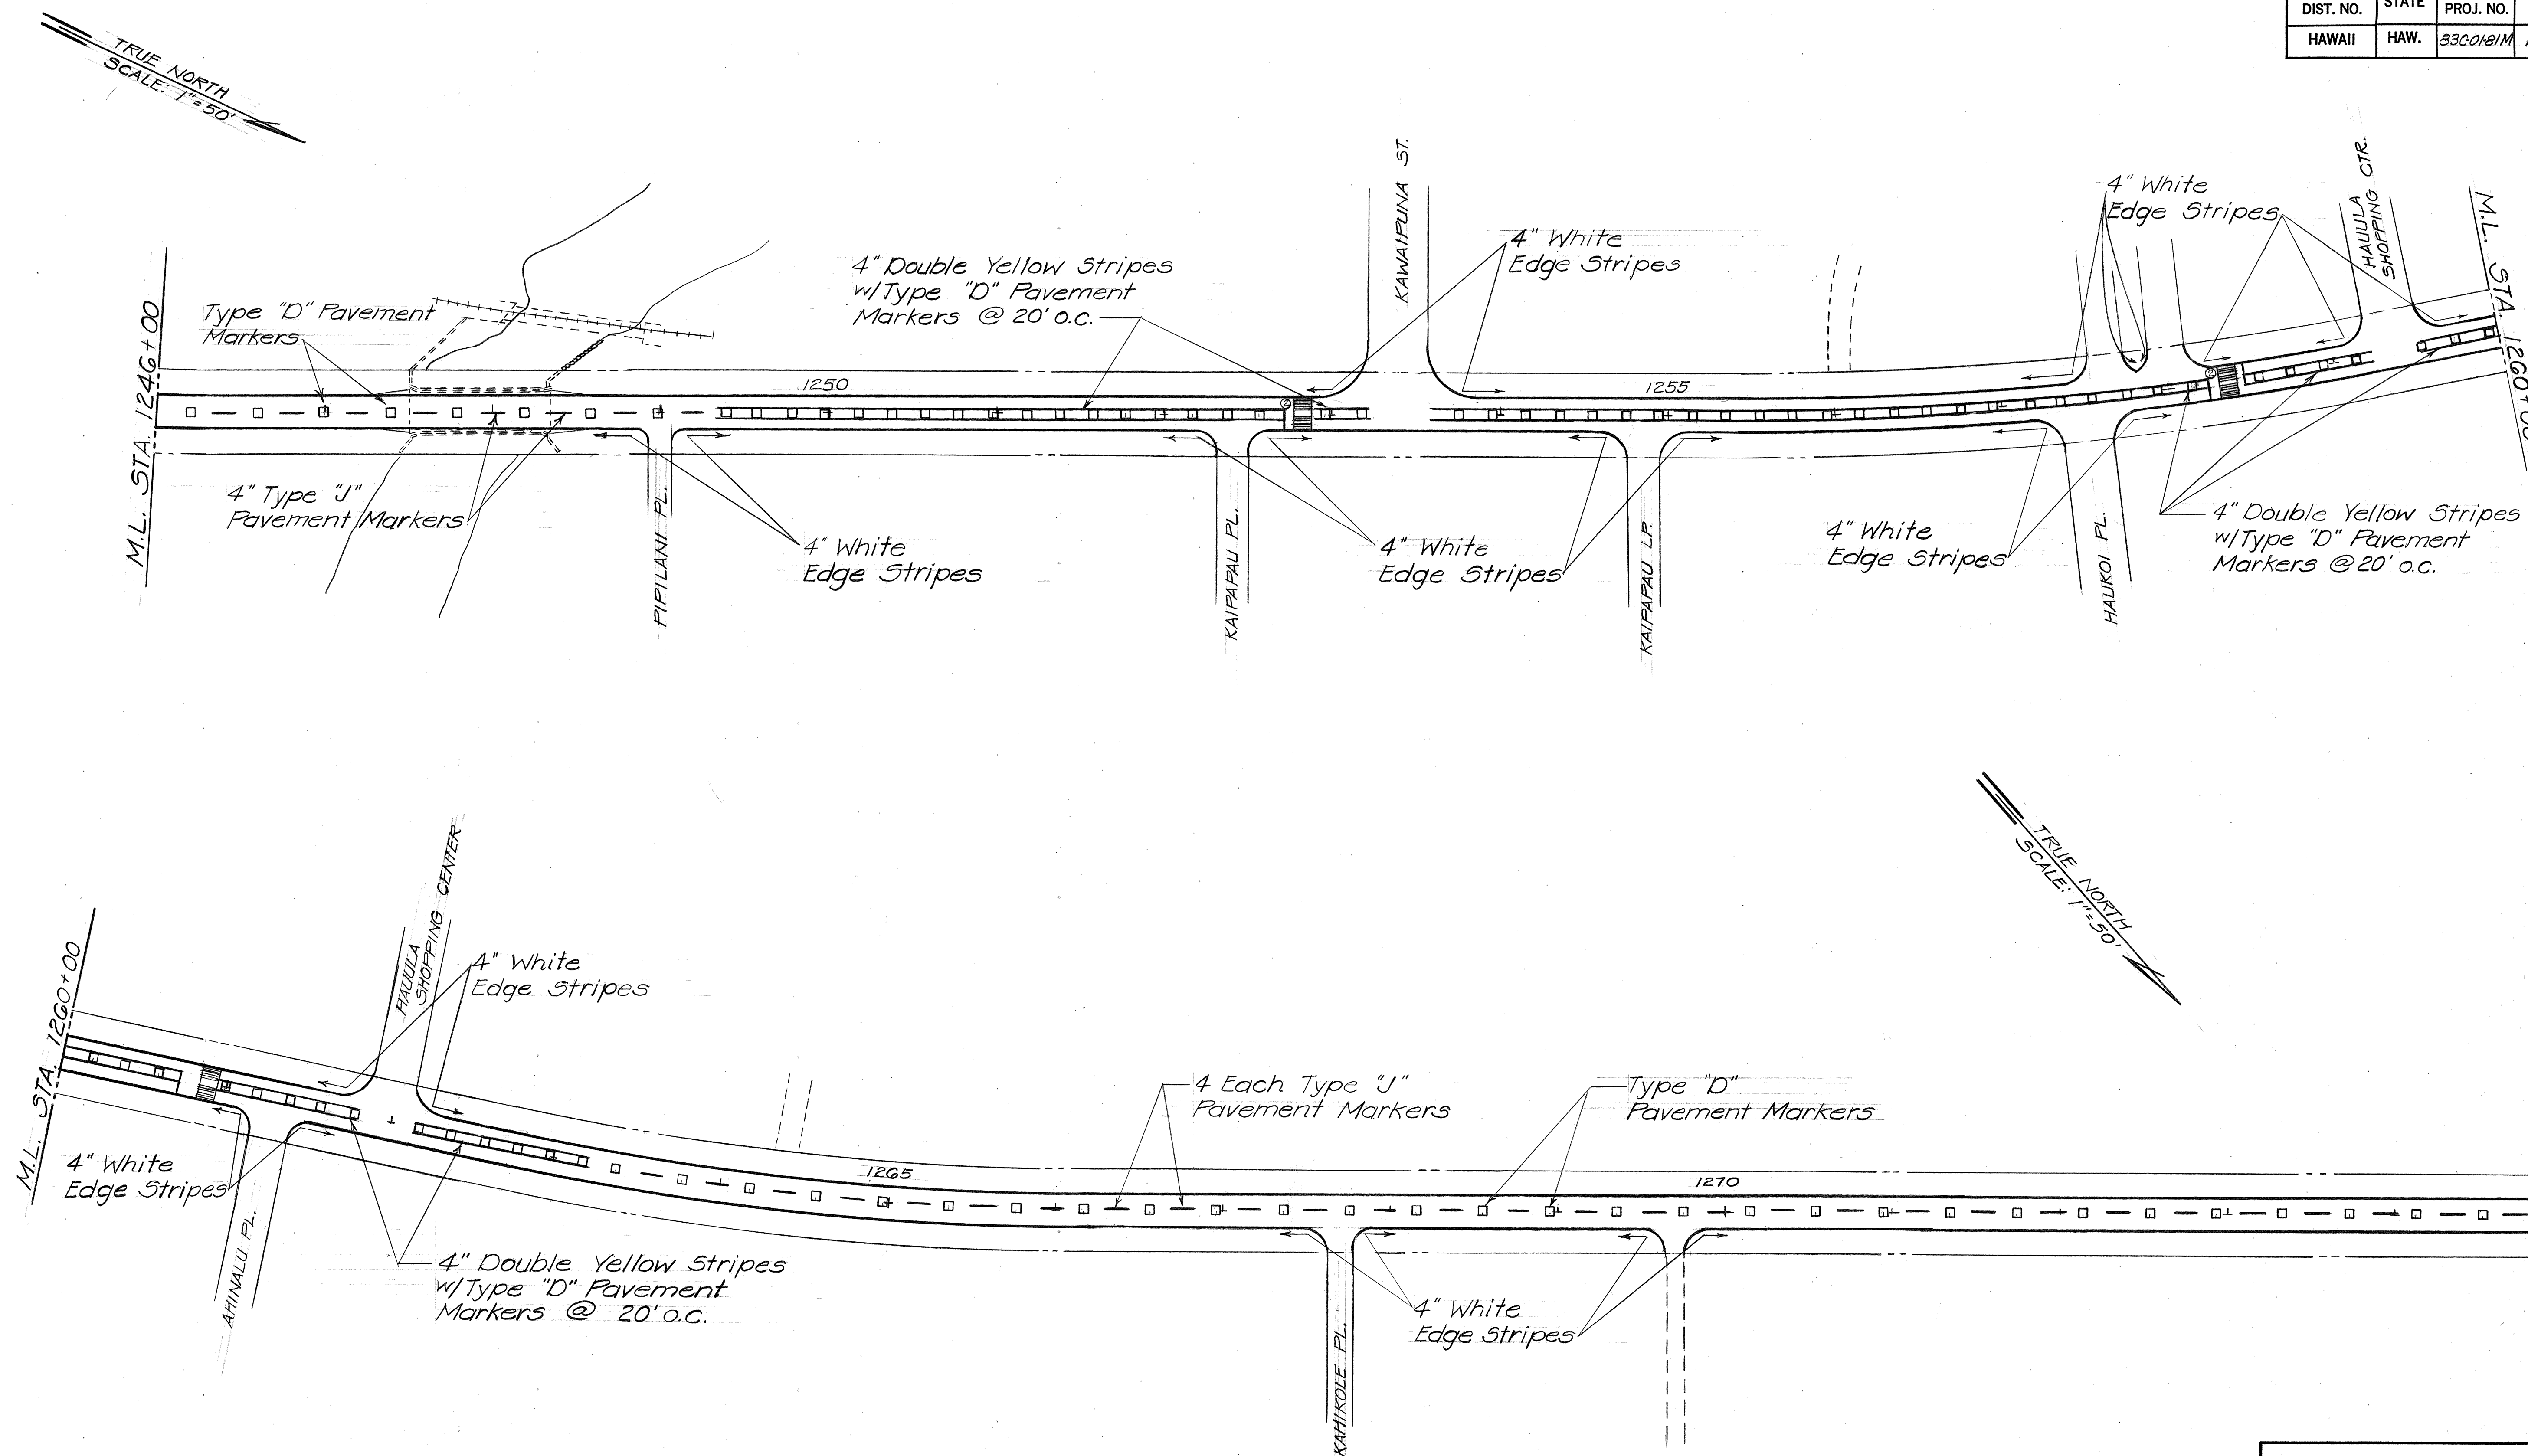

ORIGINAL PLAN	SURVEY PLOTTED BY	DATE
NOTE BOOK	DRAWN BY	
No.	DESIGNED BY	
	CHECKED BY	

STATE OF HAWAII
DEPARTMENT OF TRANSPORTATION
LAND TRANSPORTATION FACILITIES DIVISION

PAVEMENT MARKINGS



KAMEHAMEHA HWY. RESURFACING
HAULULA HOMESTEAD ROAD
TOWARDS PAKALO LANE

PROJECT NO. 83C-01-81M

Scale: As Shown Date: Sept, 1980

SHEET NO. 3 OF 7 SHEETS

FED. ROAD DIST. NO.	STATE	PROJ. NO.	FISCAL YEAR	SHEET NO.	TOTAL SHEETS
HAWAII	HAW.	83C-01-81M	1981	11	14

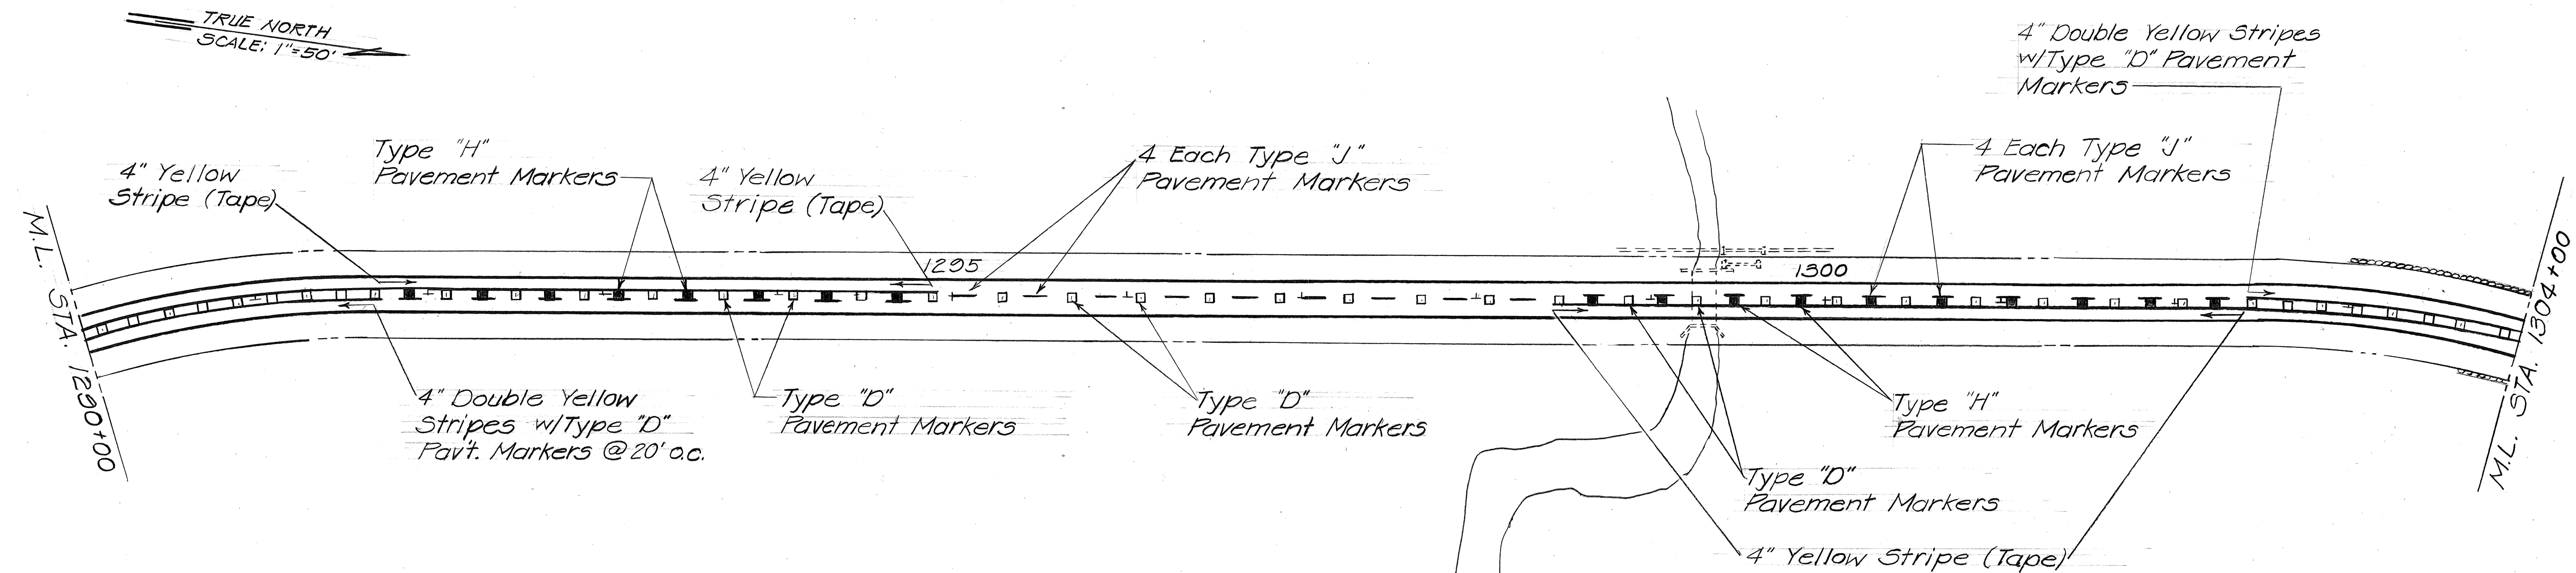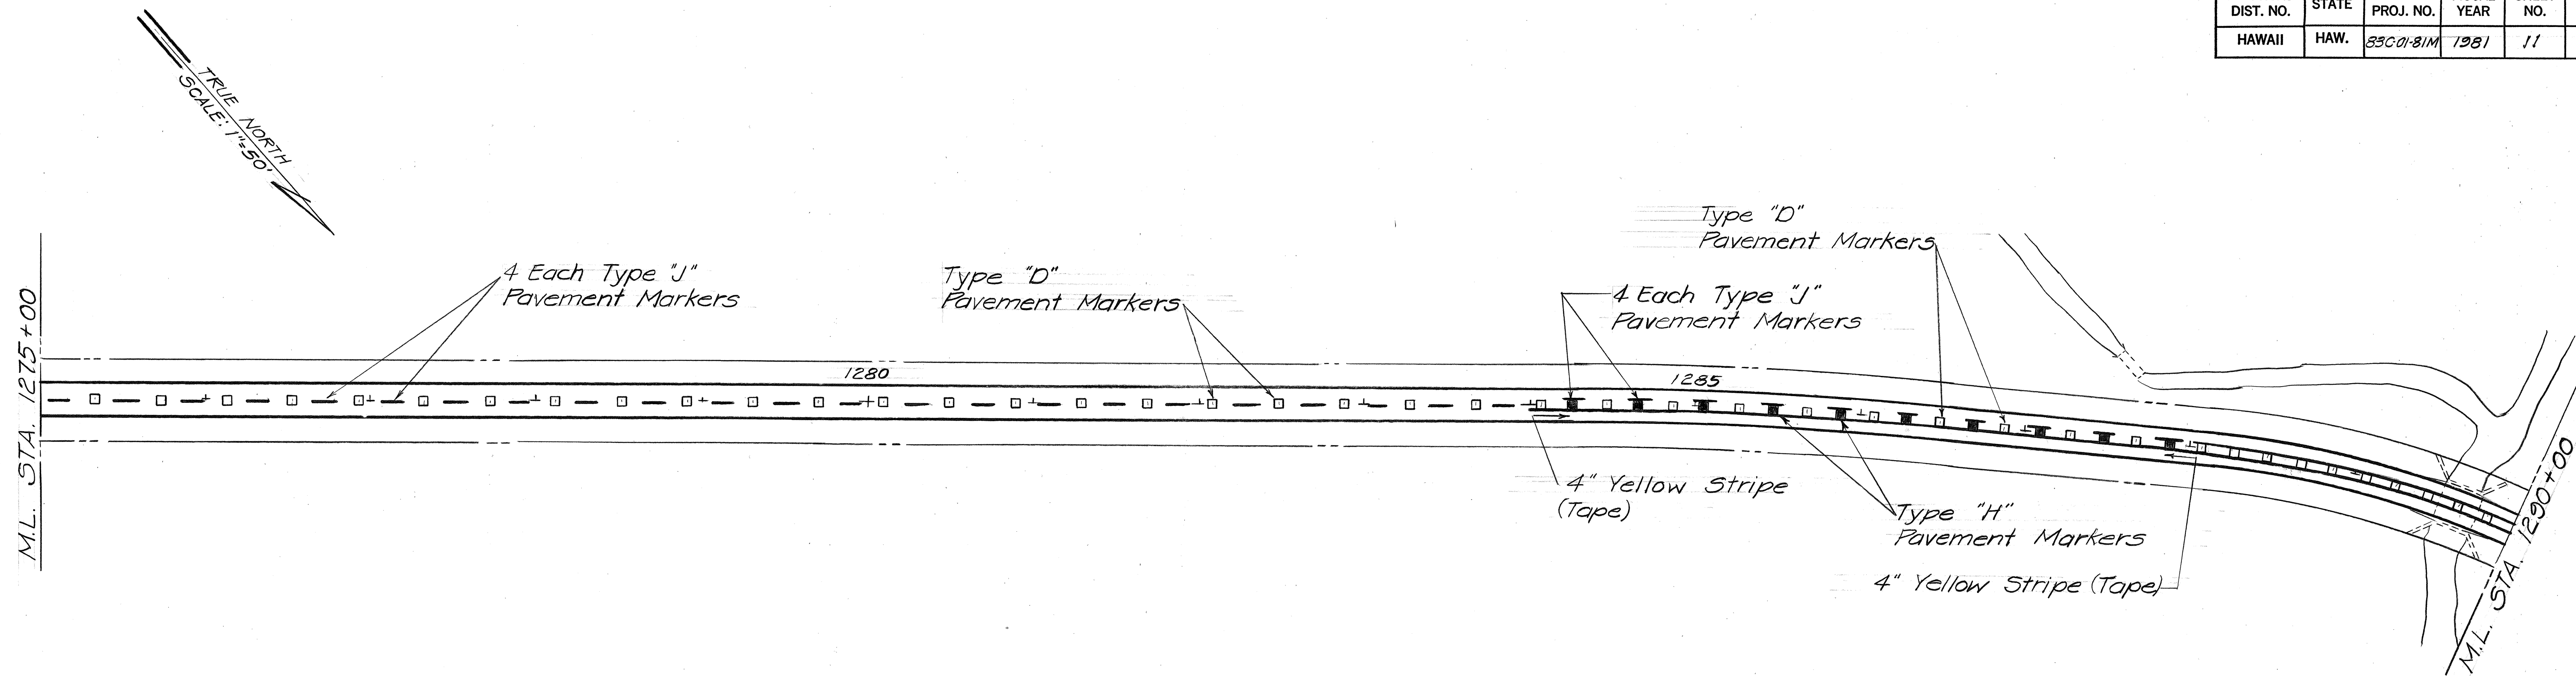

ORIGINAL PLAN	DATE
DRAWN BY	
TRACED BY	
QUANTITIES BY	
CHECKED BY	
No.	

STATE OF HAWAII
DEPARTMENT OF TRANSPORTATION
LAND TRANSPORTATION FACILITIES DIVISION


PAVEMENT MARKINGS

KAMEHAMEHA HWY. RESURFACING
HAUULA HOMESTEAD ROAD
TOWARDS PAKALO LANE
PROJECT NO. 83C-01-81M


Scale: As Shown Date: Sept, 1980
SHEET No. 4 OF 7 SHEETS

FED. ROAD DIST. NO.	STATE	PROJ. NO.	FISCAL YEAR	SHEET NO.	TOTAL SHEETS
HAWAII	HAW.	83C-01-81M	1981	12	14

TRUE NORTH
SCALE: 1"=50'

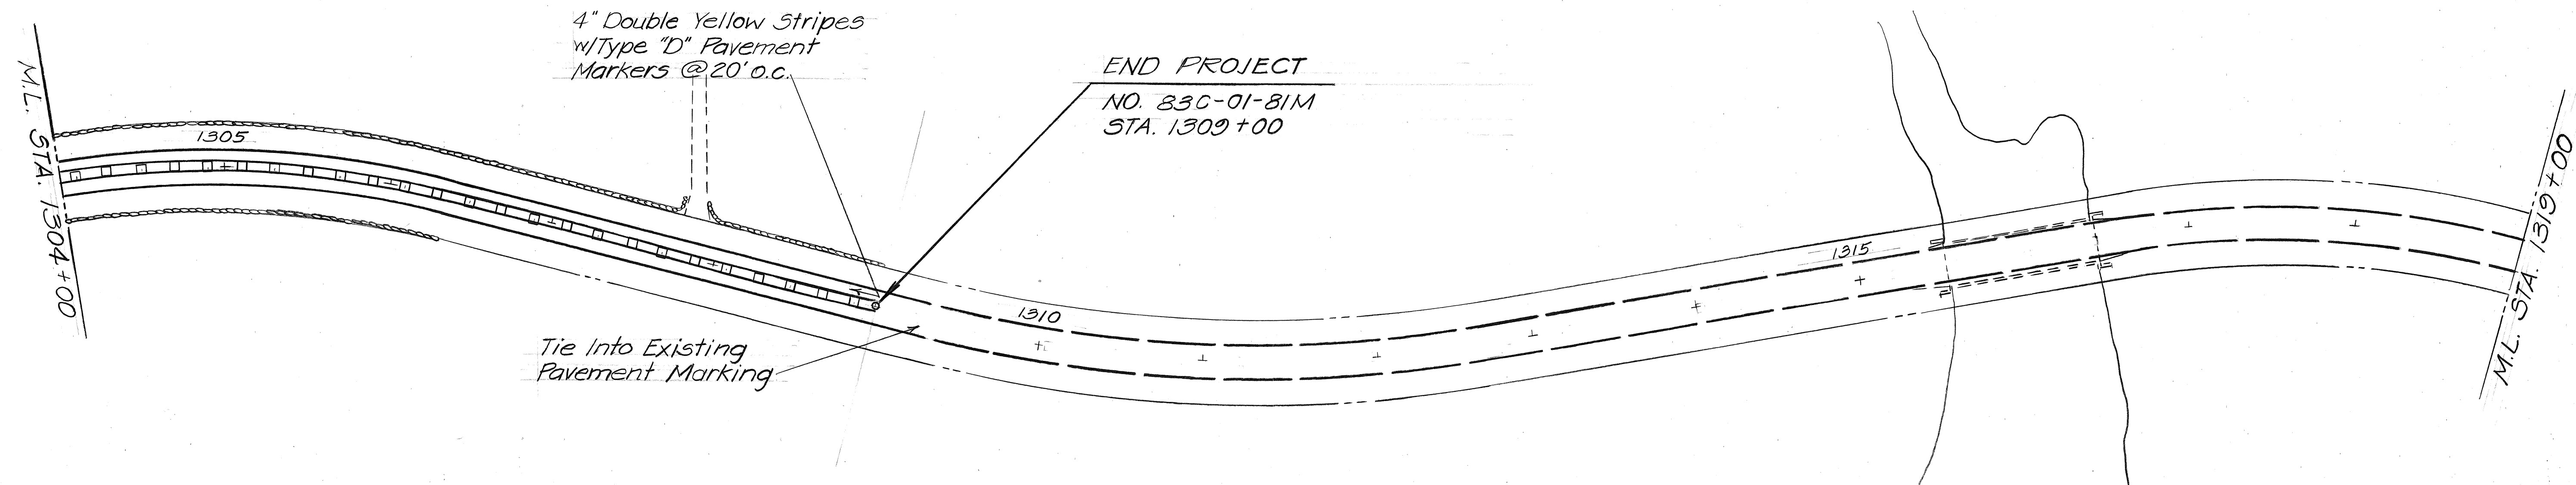

TRUE NORTH
SCALE: 1"=50'

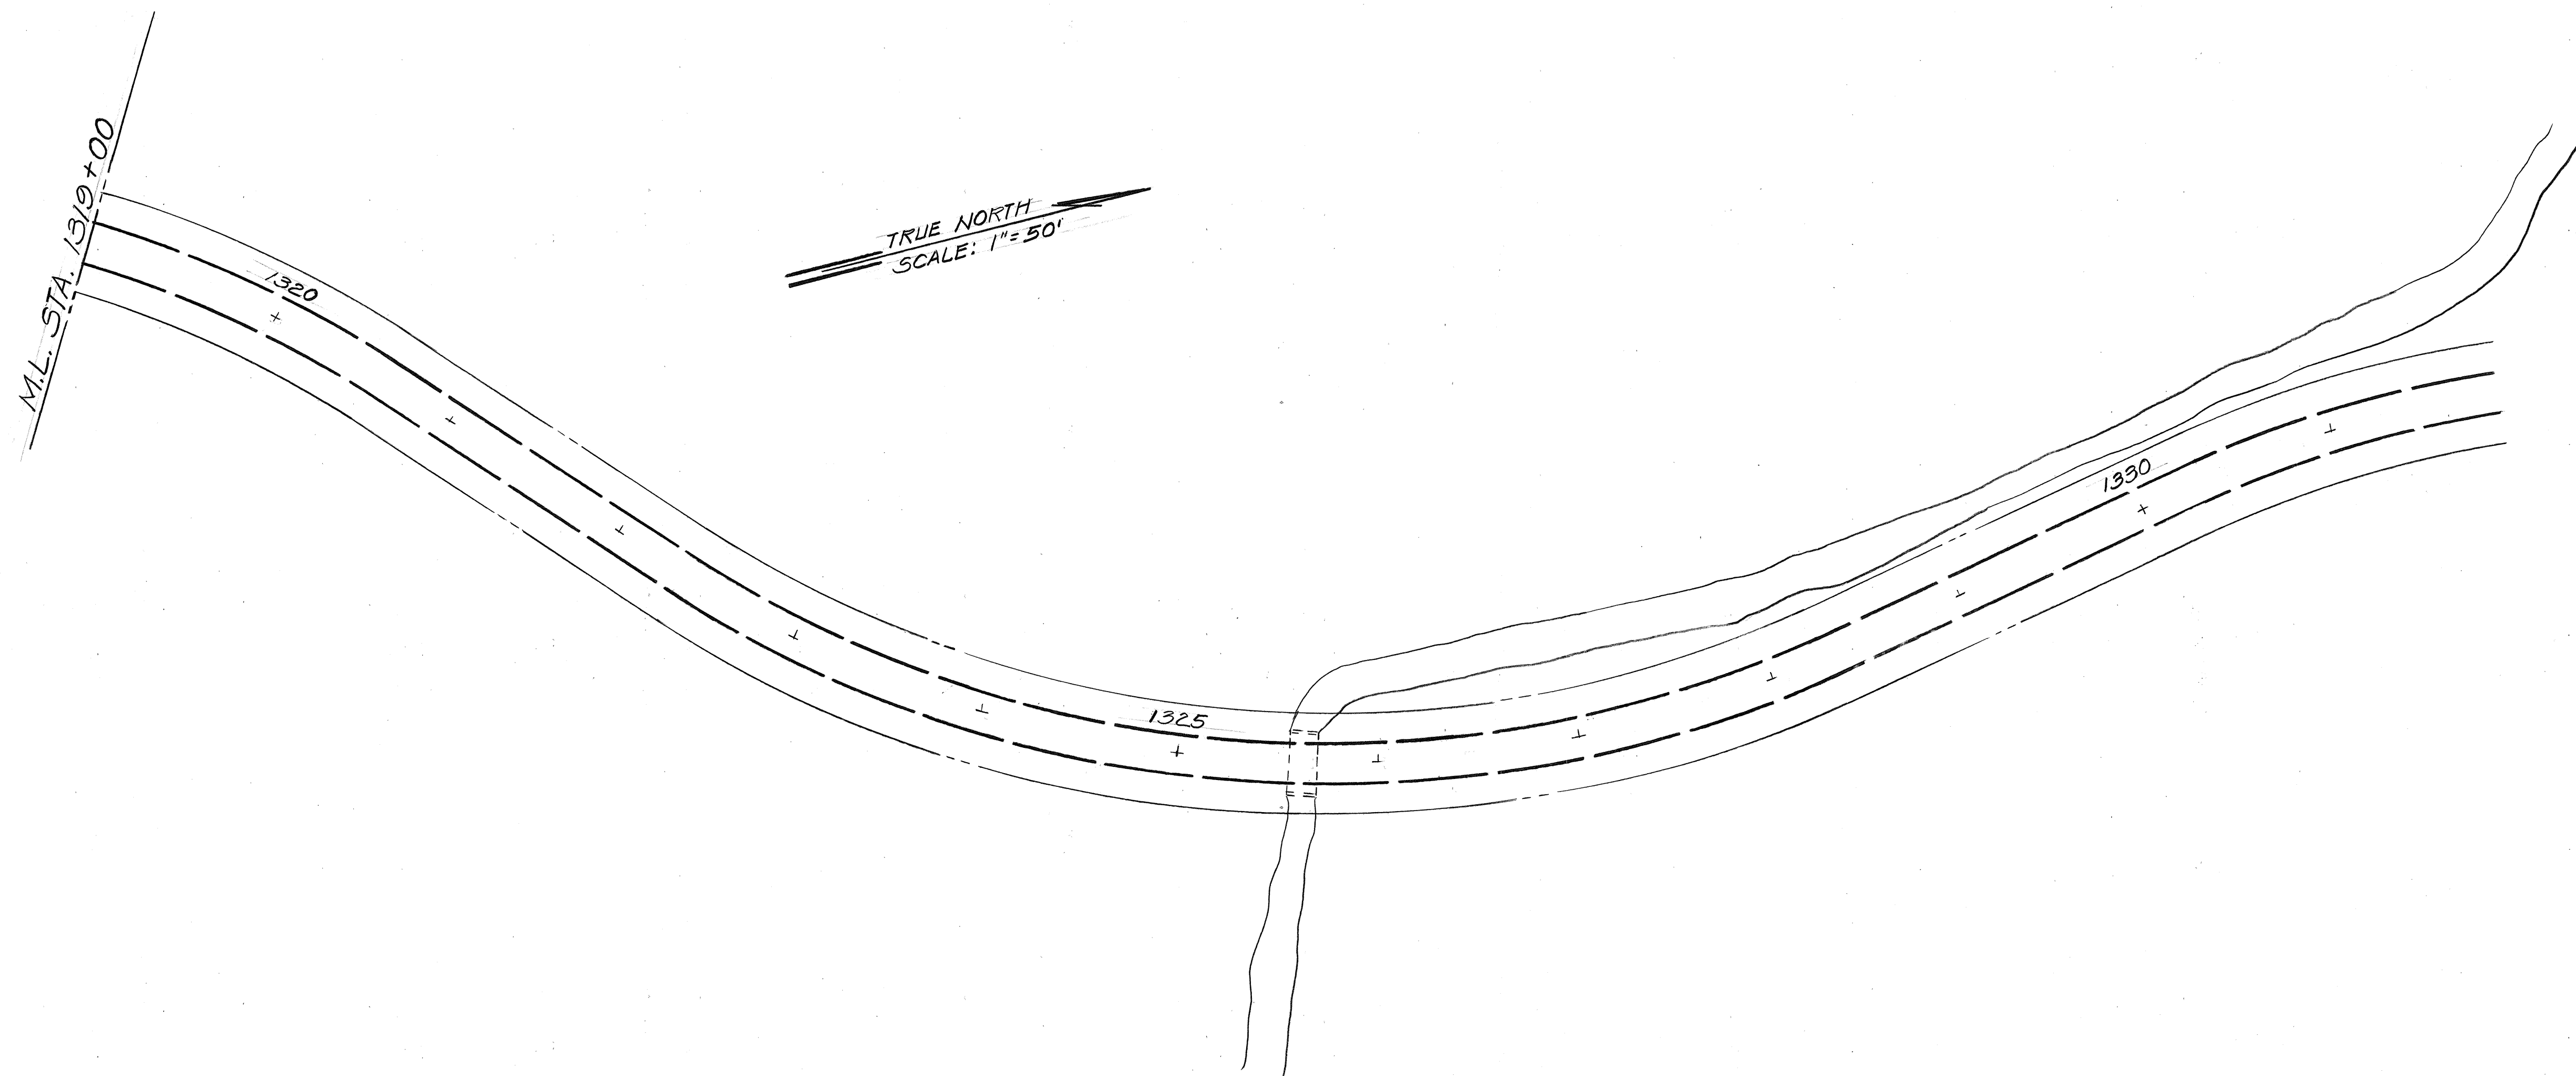

ORIGINAL PLAN	DATE
SURVEY PLOTTED BY	"
DRAWN BY	"
DESIGNED BY	"
NOTED BY	"
CHECKED BY	"
NO.	"

STATE OF HAWAII
DEPARTMENT OF TRANSPORTATION
LAND TRANSPORTATION FACILITIES DIVISION
PAVEMENT MARKINGS
KAMEHAMEHA HWY. RESURFACING
HAUULA HOMESTEAD ROAD
TOWARDS PAKELO LANE
PROJECT NO. 83C-01-81M
Scale: As Shown Date: Sept, 1980
SHEET No. 5 OF 7 SHEETS