


FED. ROAD DIST. NO.	STATE	PROJ. NO.	FISCAL YEAR	SHEET NO.	TOTAL SHEETS
HAWAII	HAW.	BR-083-1(48)	2021	12	161

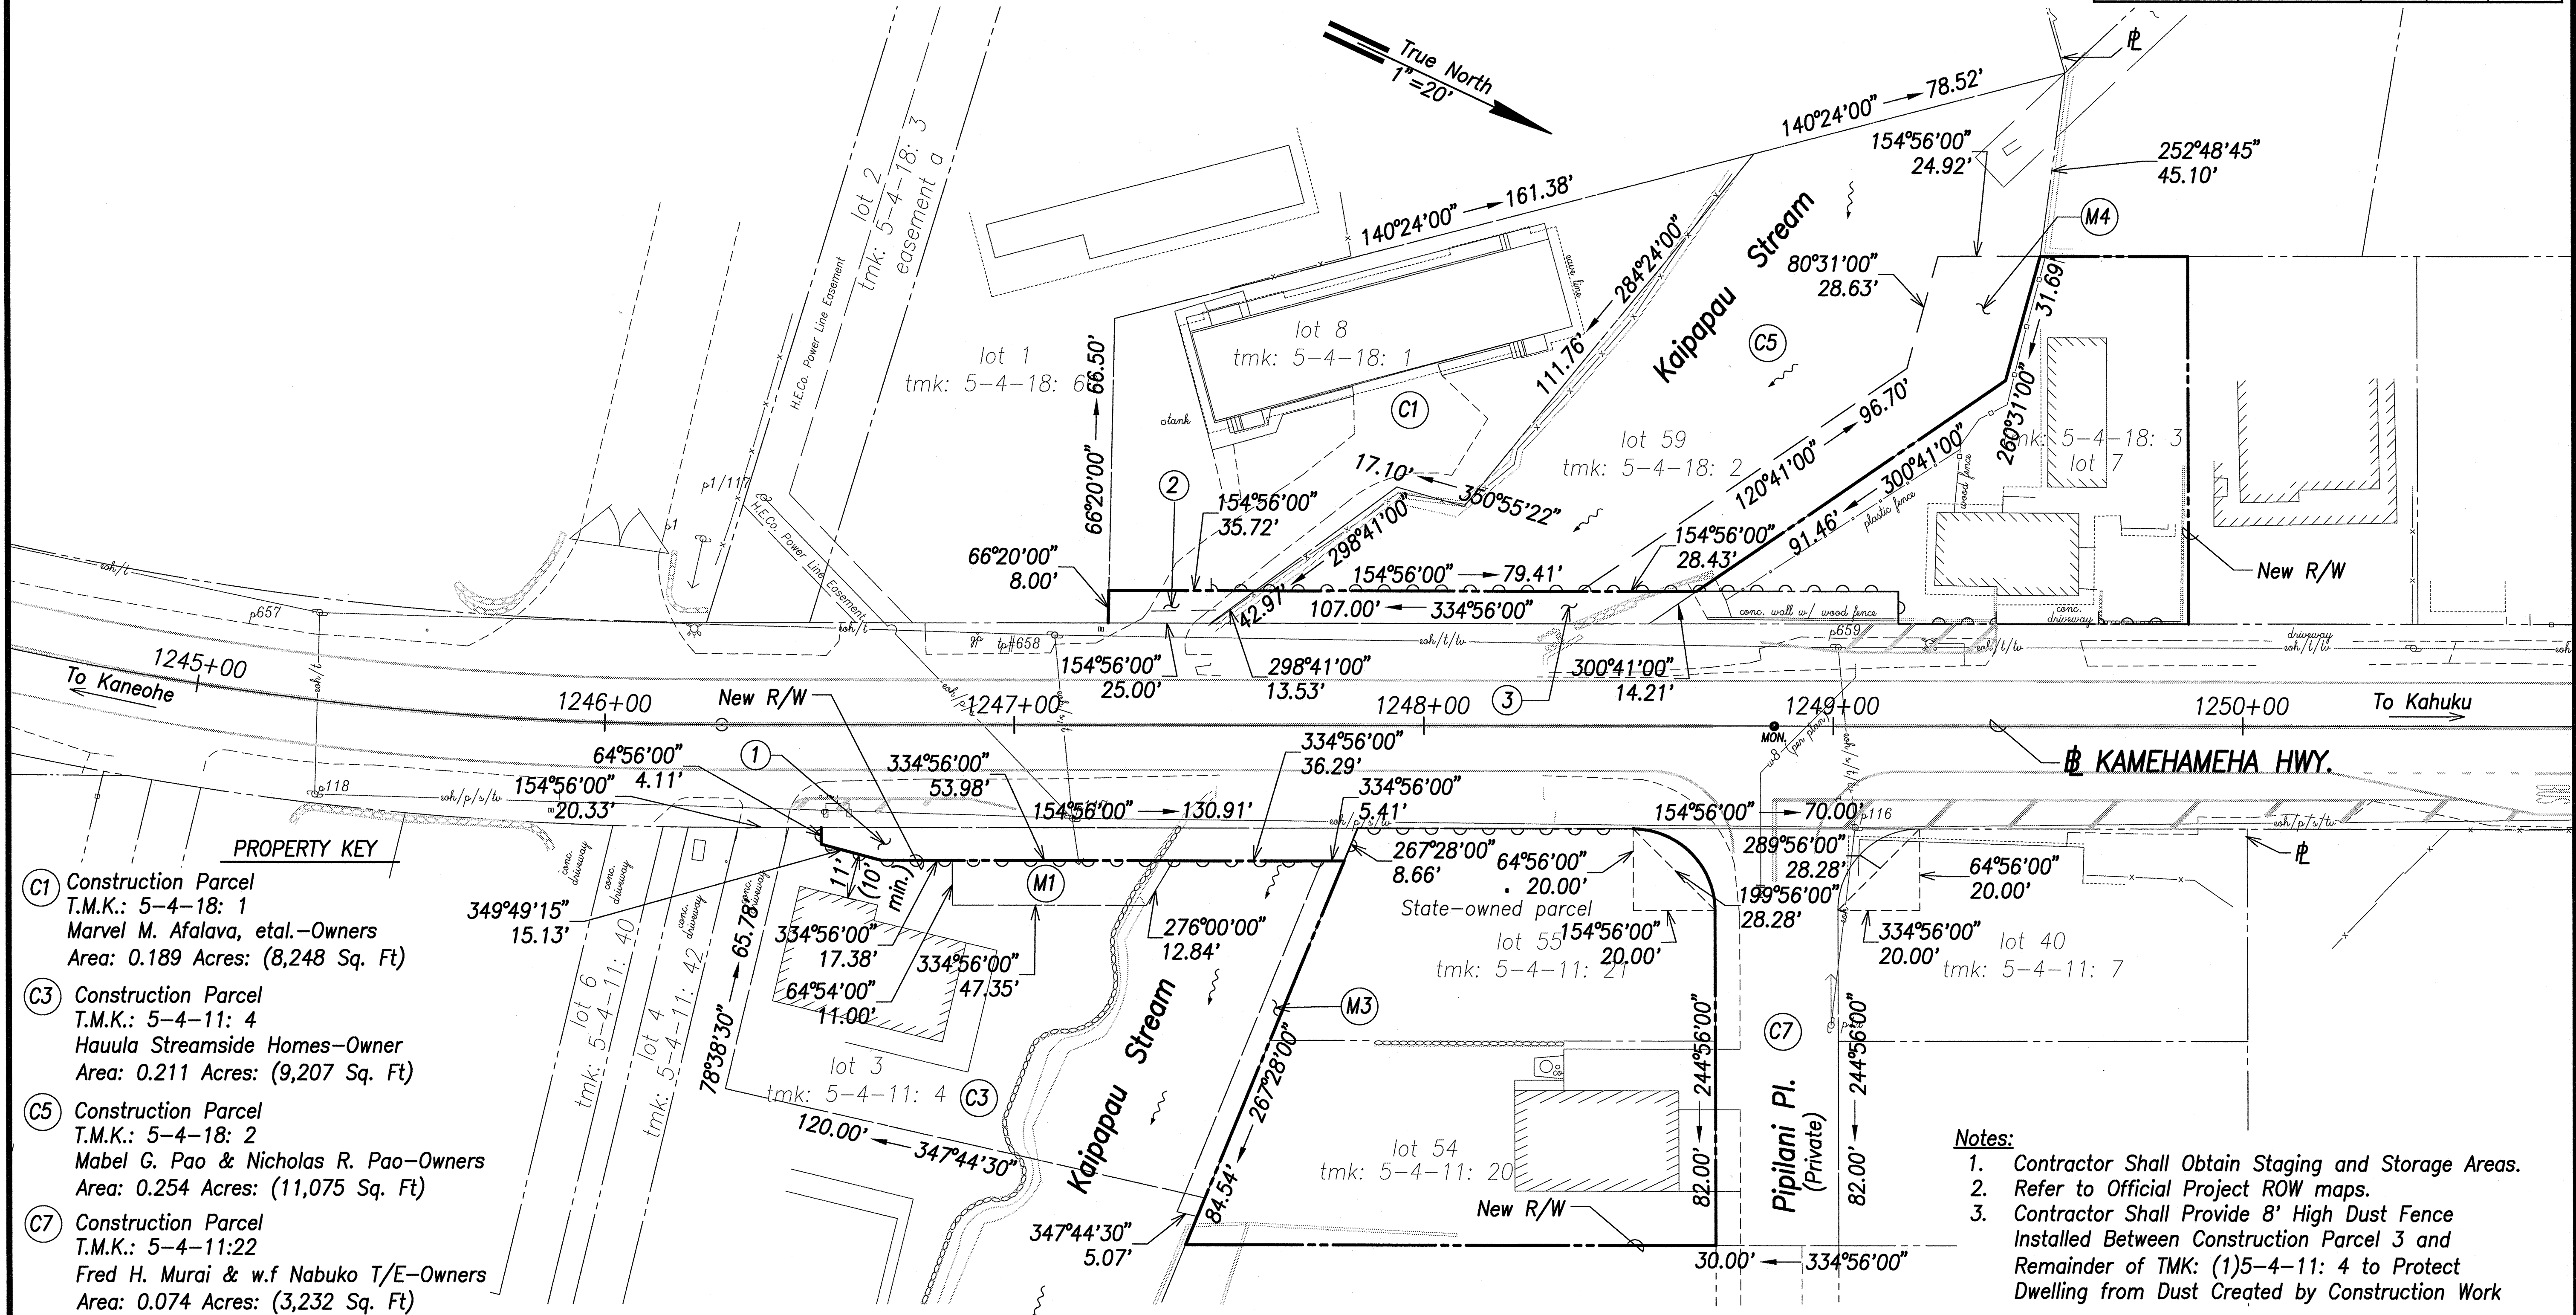

PROPERTY KEY

(C1) Construction Parcel
T.M.K.: 5-4-18: 1
Marvel M. Afalava, etal.-Owners
Area: 0.189 Acres: (8,248 Sq. Ft)

(C3) Construction Parcel
T.M.K.: 5-4-11: 4
Hauula Streamside Homes-Owner
Area: 0.211 Acres: (9,207 Sq. Ft)

(C5) Construction Parcel
T.M.K.: 5-4-18: 2
Mabel G. Pao & Nicholas R. Pao-Owners
Area: 0.254 Acres: (11,075 Sq. Ft)

(C7) Construction Parcel
T.M.K.: 5-4-11:22
Fred H. Murai & w.f Nabuko T/E-Owners
Area: 0.074 Acres: (3,232 Sq. Ft)

(M1) Maintenance Easement
T.M.K.: 5-4-11: 4
Hauula Streamside Homes-Owner
Area: 0.013 Acres: (557 Sq. Ft)

(M3) Maintenance Easement
T.M.K.: 5-4-11: 4
Hauula Streamside Homes-Owner
Area: 0.011 Acres: (468 Sq. Ft)

(M4) Maintenance Easement
T.M.K.: 5-4-18: 2
Mabel G. Pao & Nicholas R. Pao-Owners
Area: 0.051 Acres: (2,229 Sq. Ft)

(1) Right of Way Acquisition
T.M.K.: 5-4-11: 4
Hauula Streamside Homes-Owner
Area: 0.023 Acres: (1,005 Sq. Ft)

(2) Right of Way Acquisition
T.M.K.: 5-4-18: 1
Marvel M. Afalava, etal.-Owners
Area: 0.006 Acres: (243 Sq. Ft)


(3) Right of Way Acquisition
T.M.K.: 5-4-18: 2
Mabel G. Pao & Nicholas R. Pao-Owners
Area: 0.020 Acres: (859 Sq. Ft)

- Notes:**
- Contractor Shall Obtain Staging and Storage Areas.
 - Refer to Official Project ROW maps.
 - Contractor Shall Provide 8' High Dust Fence Installed Between Construction Parcel 3 and Remainder of TMK: (1)5-4-11: 4 to Protect Dwelling from Dust Created by Construction Work

CONSTRUCTION PARCELS & EASEMENTS PLAN

SCALE 1"=20'

Graphic Scale:

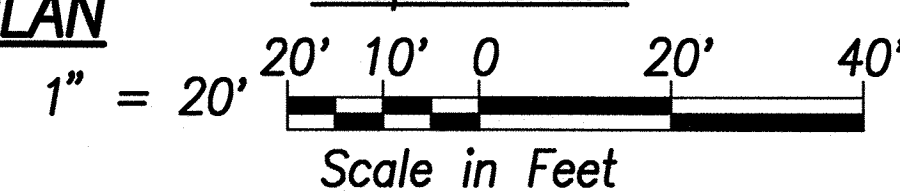

WALTER G. C. CHONG
LICENSED PROFESSIONAL ENGINEER
No. 8882-C
HAWAII, U.S.A.

THIS WORK WAS PREPARED BY ME OR UNDER MY SUPERVISION AND CONSTRUCTION OF THIS PROJECT WILL BE UNDER MY OBSERVATION. OBSERVATION OF CONSTRUCTION IS DEFINED IN CHAPTER 16-115, HAWAII ADMINISTRATIVE RULES, ENTITLED PROFESSIONAL ENGINEERS, ARCHITECTS, SURVEYORS AND LANDSCAPE ARCHITECTS.

Walter G. C. Chong
R. M. TOWILL CORPORATION

STATE OF HAWAII
DEPARTMENT OF TRANSPORTATION
HIGHWAYS DIVISION

CONSTRUCTION PARCELS & EASEMENTS PLAN

Kamehameha Highway
Kaipapau Stream Bridge Replacement
Federal Aid Project No. BR-083-1(48)

Scale: As Noted Date: February 2021