



FED. ROAD DIST. NO.	STATE	PROJ. NO.	FISCAL YEAR	SHEET NO.	TOTAL SHEETS
HAWAII	HAW.	BR-083-1(48)	2021	29	161

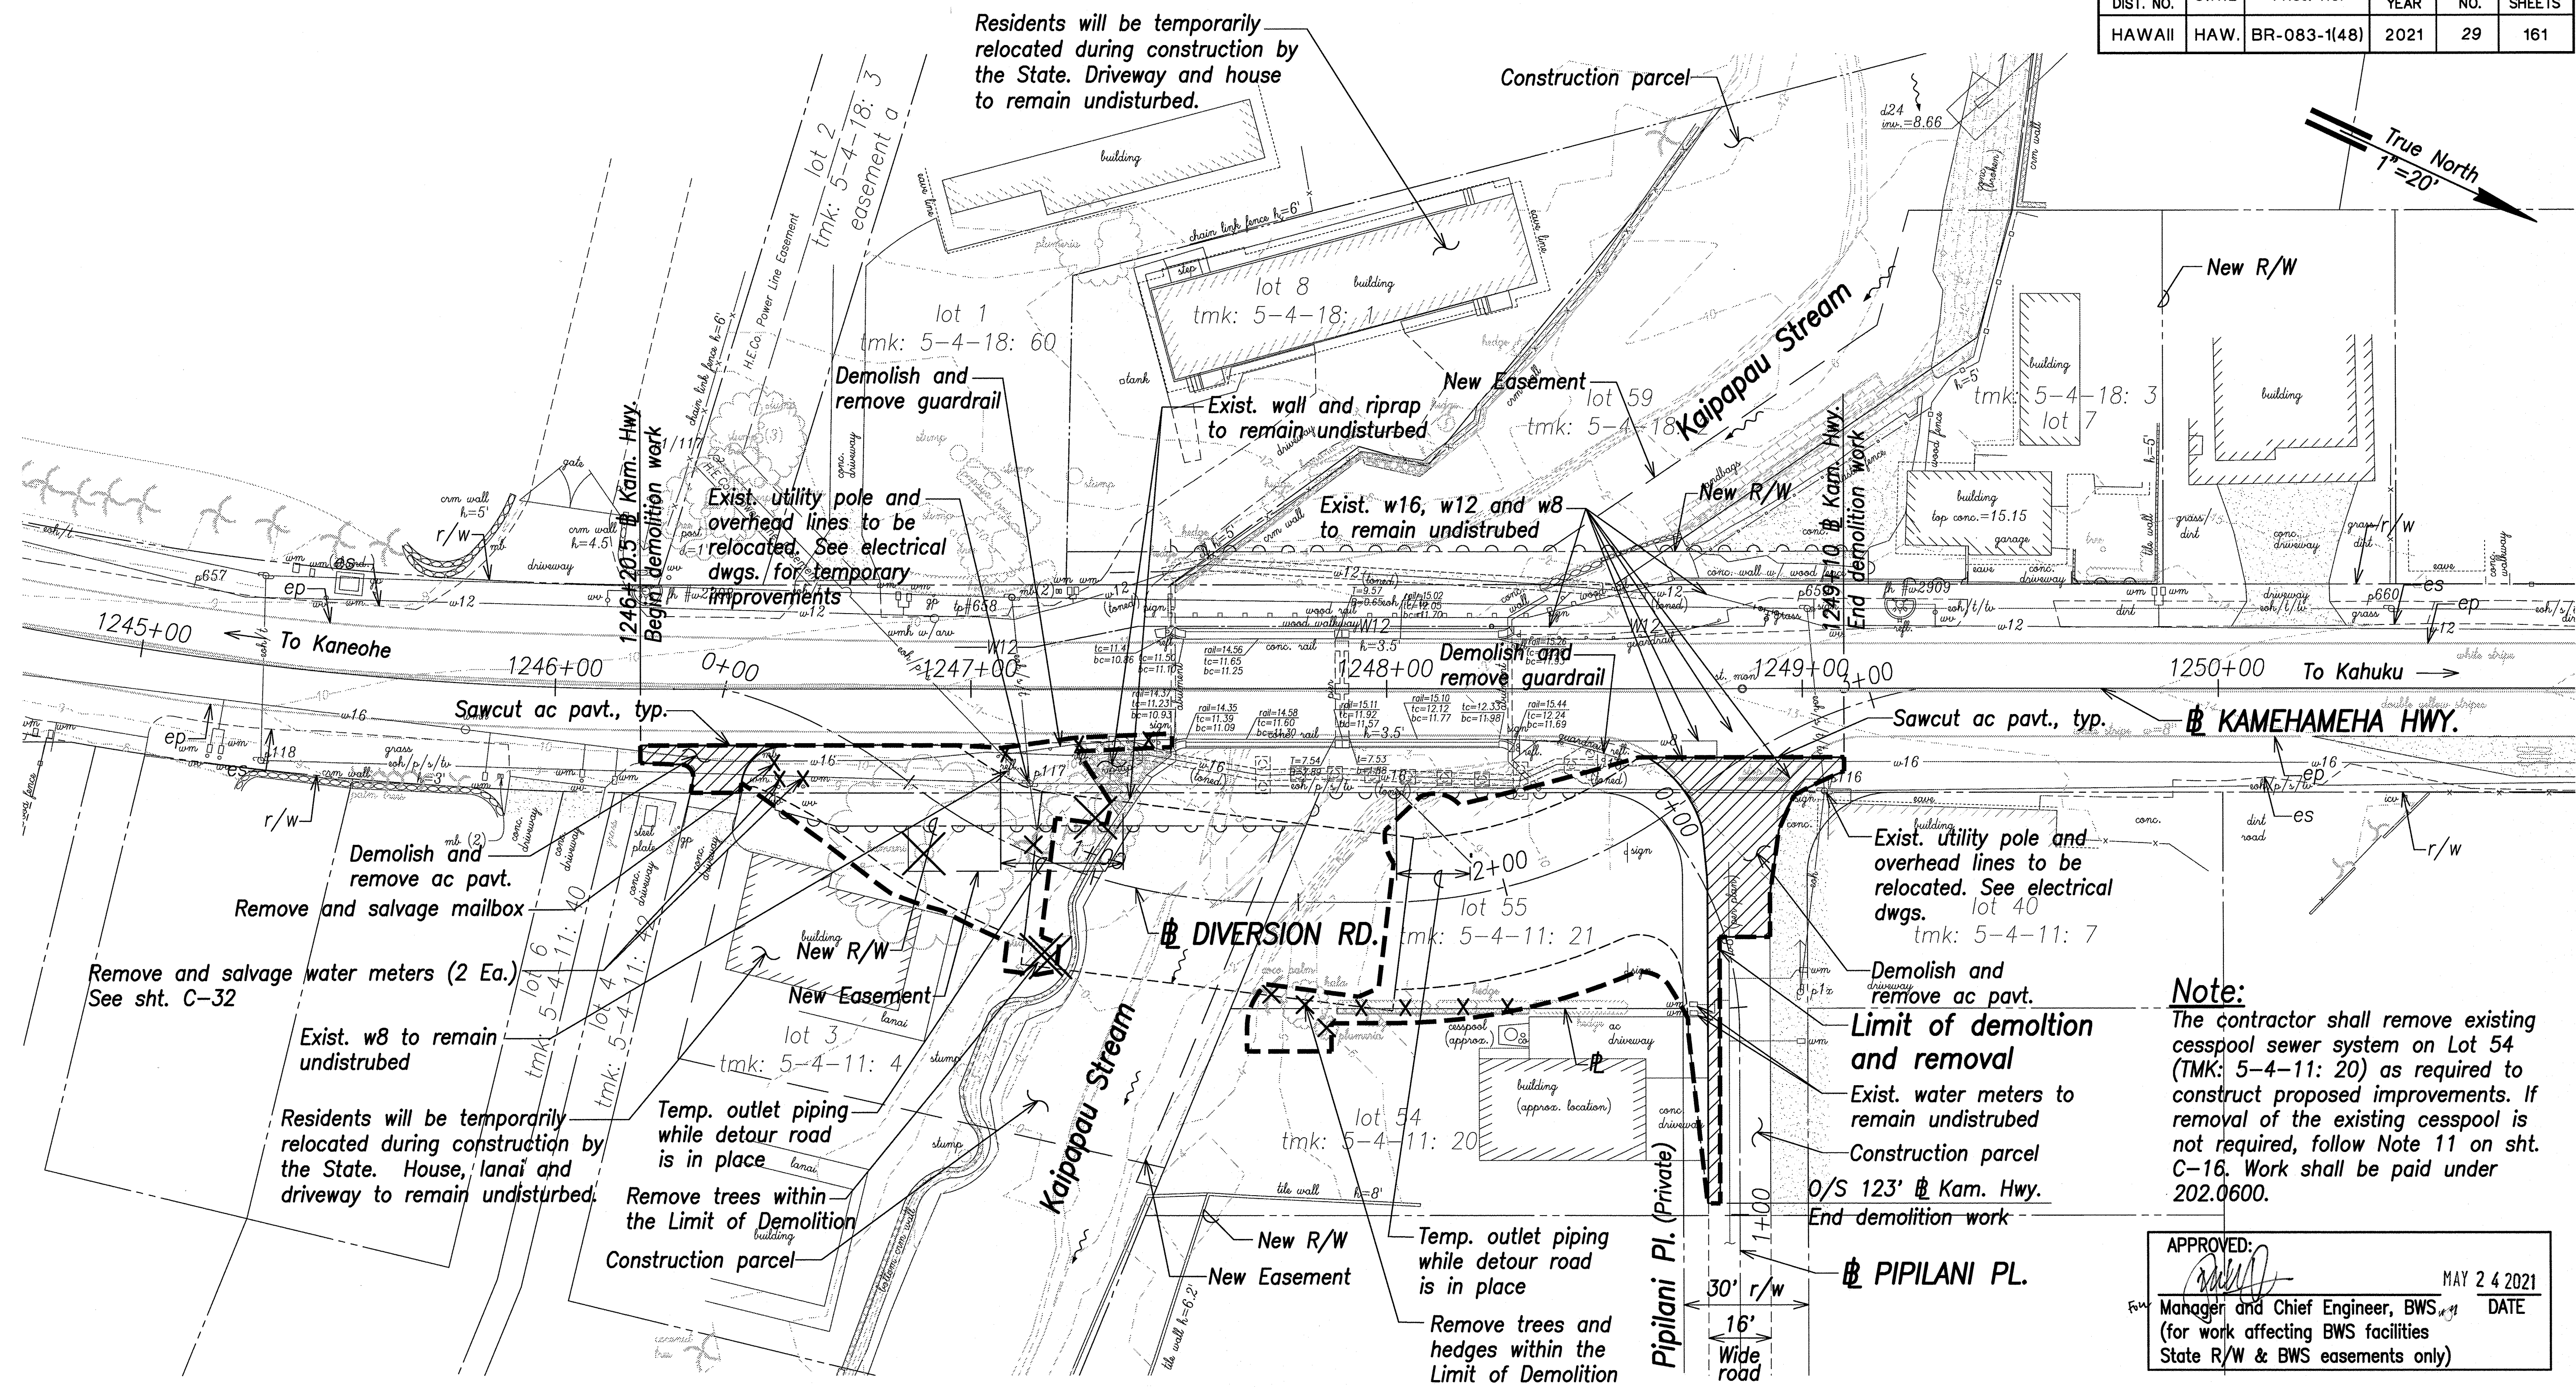

**Note:**  
The contractor shall remove existing cesspool sewer system on Lot 54 (TMK: 5-4-11: 20) as required to construct proposed improvements. If removal of the existing cesspool is not required, follow Note 11 on sht. C-16. Work shall be paid under 202.0600.

APPROVED: *[Signature]* MAY 24 2021  
Manager and Chief Engineer, BWS (for work affecting BWS facilities State R/W & BWS easements only)

**DIVERSION ROAD - EXISTING CONDITION & DEMOLITION PLAN**  
Scale: 1"=20'

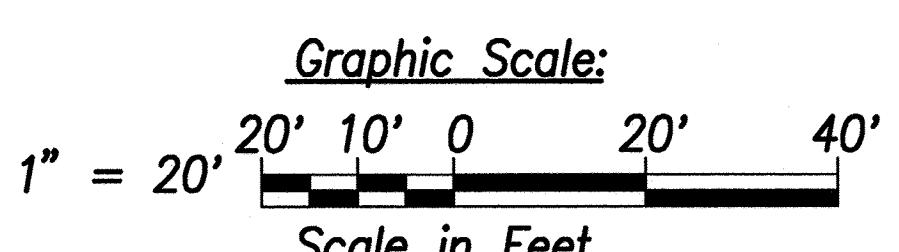

DATE	BY
DESIGNED BY	EC
TRAINED BY	EC
QUANTITIES BY	EC
CHECKED BY	EC

THIS WORK WAS PREPARED BY ME OR UNDER MY SUPERVISION AND CONSTRUCTION OF THIS PROJECT WILL BE UNDER MY OBSERVATION. "OBSERVATION OF CONSTRUCTION" IS DEFINED IN CHAPTER 16-115, HAWAII ADMINISTRATIVE RULES, ENTITLED "PROFESSIONAL ENGINEERS, ARCHITECTS, SURVEYORS AND LANDSCAPE ARCHITECTS".

Walter G. C. Chong  
4/30/22  
R. M. TOWILL CORPORATION

STATE OF HAWAII  
DEPARTMENT OF TRANSPORTATION  
HIGHWAYS DIVISION

**DIVERSION RD. - EXISTING  
CONDITION & DEMOLITION PLAN**

*Kamehameha Highway  
Kaipapau Stream Bridge Replacement  
Federal Aid Project No. BR-083-1(48)*

Scale: As Noted      Date: February 2021

**SHEET No. C-27 OF SHEETS**