


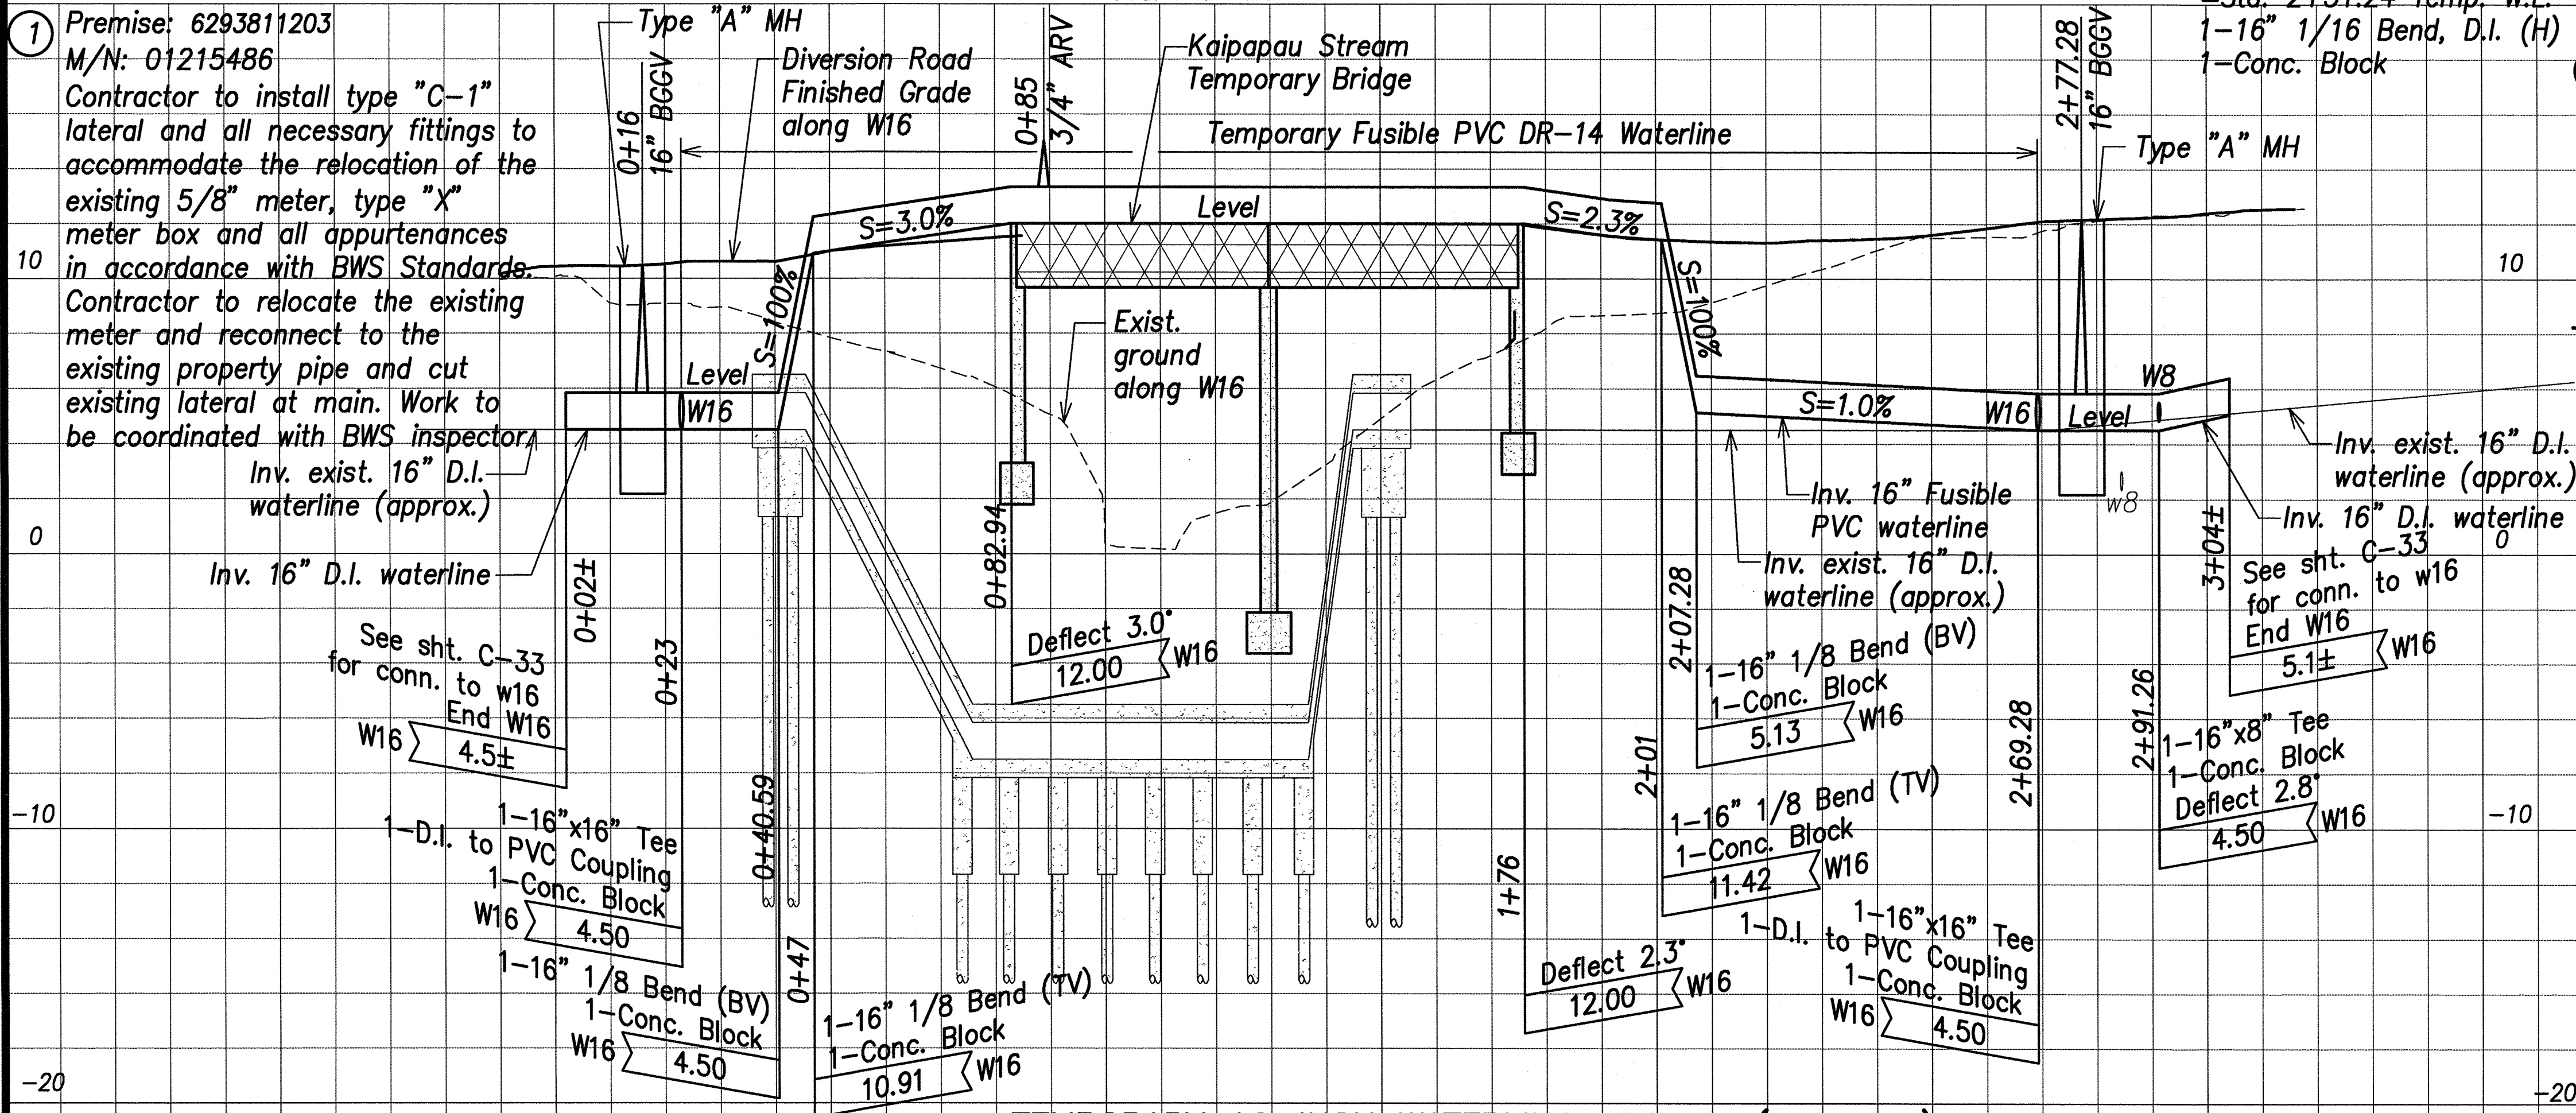


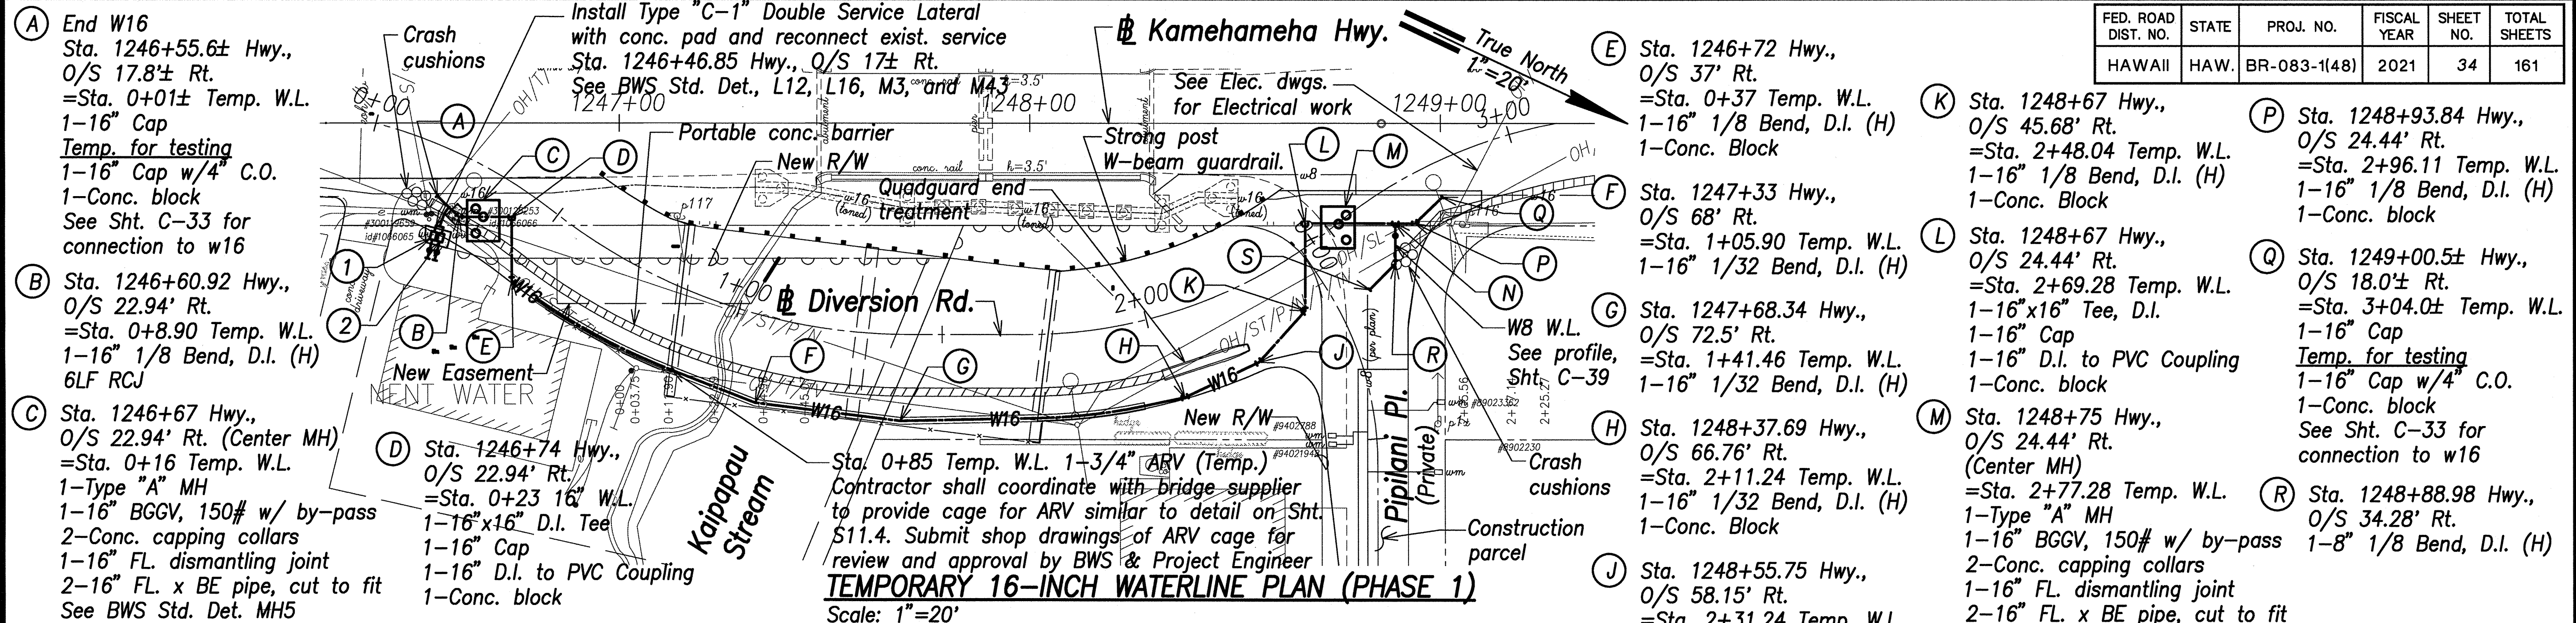

(2) Premise: 5168558942
M/N: 96022764
Contractor to install type "C-1" lateral and all necessary fittings to accommodate the relocation of the existing 5/8" meter, type "X" meter box and all appurtenances in accordance with BWS Standards. Contractor to relocate the existing meter and reconnect to the existing property pipe and cut existing lateral at main. Work to be coordinated with BWS inspector.

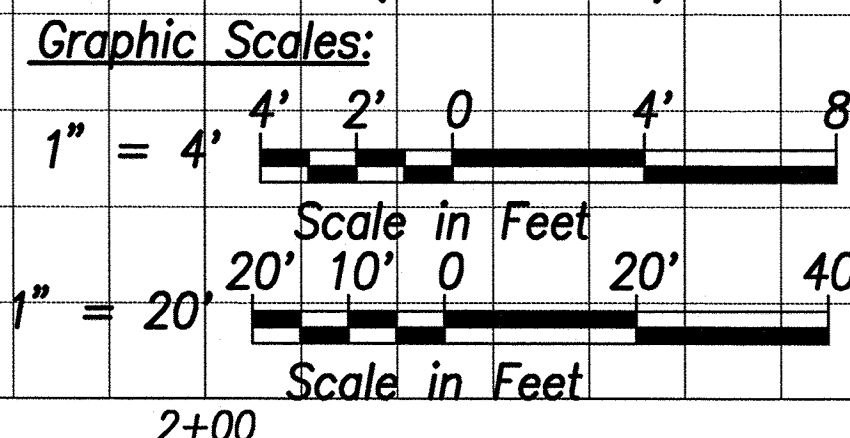

APPROVED: *[Signature]* MAY 24 2021
Manager and Chief Engineer, BWS
(for work affecting BWS facilities
State R/W & BWS easements only)

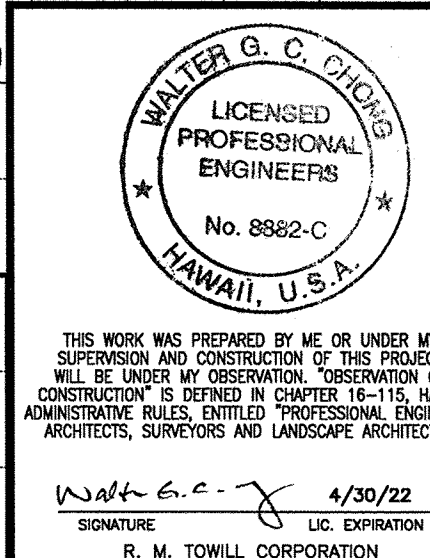

STATE OF HAWAII
DEPARTMENT OF TRANSPORTATION
HIGHWAYS DIVISION
TEMPORARY 16-INCH WATERLINE
PLAN & PROFILE (PHASE 1)
Kamehameha Highway
Kaipapau Stream Bridge Replacement
Federal Aid Project No. BR-083-1(48)
Scale: As Noted Date: February 2021
SHEET No. C-32 OF SHEETS