



FED. ROAD DIST. NO.	STATE	FED. AID PROJ. NO.	FISCAL YEAR	SHEET NO.	TOTAL SHEETS
HAWAII	HAW.	FR-083-1(14) HES-083-1(16)	1981	4	30

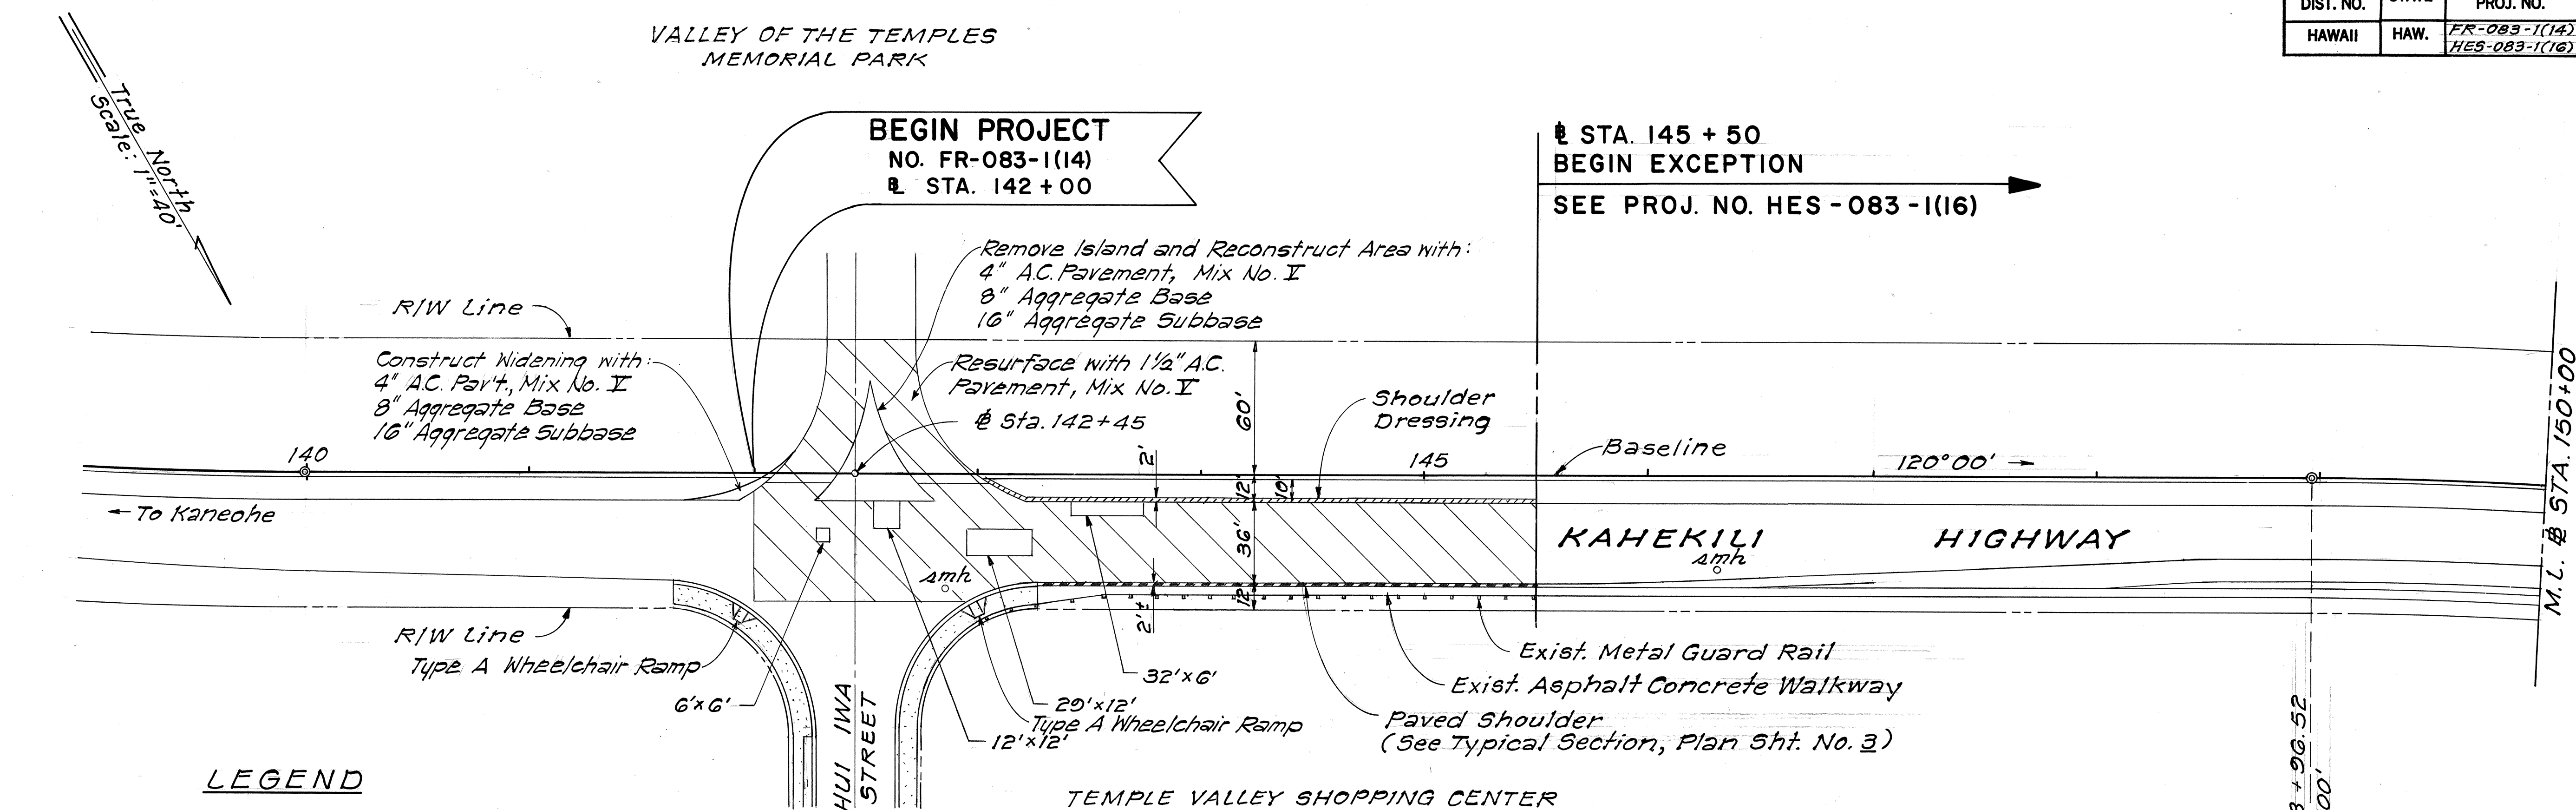

LEGEND



- Reconstruction Area
- Resurfacing Area
- Shoulder Dressing
- Paved Shoulder

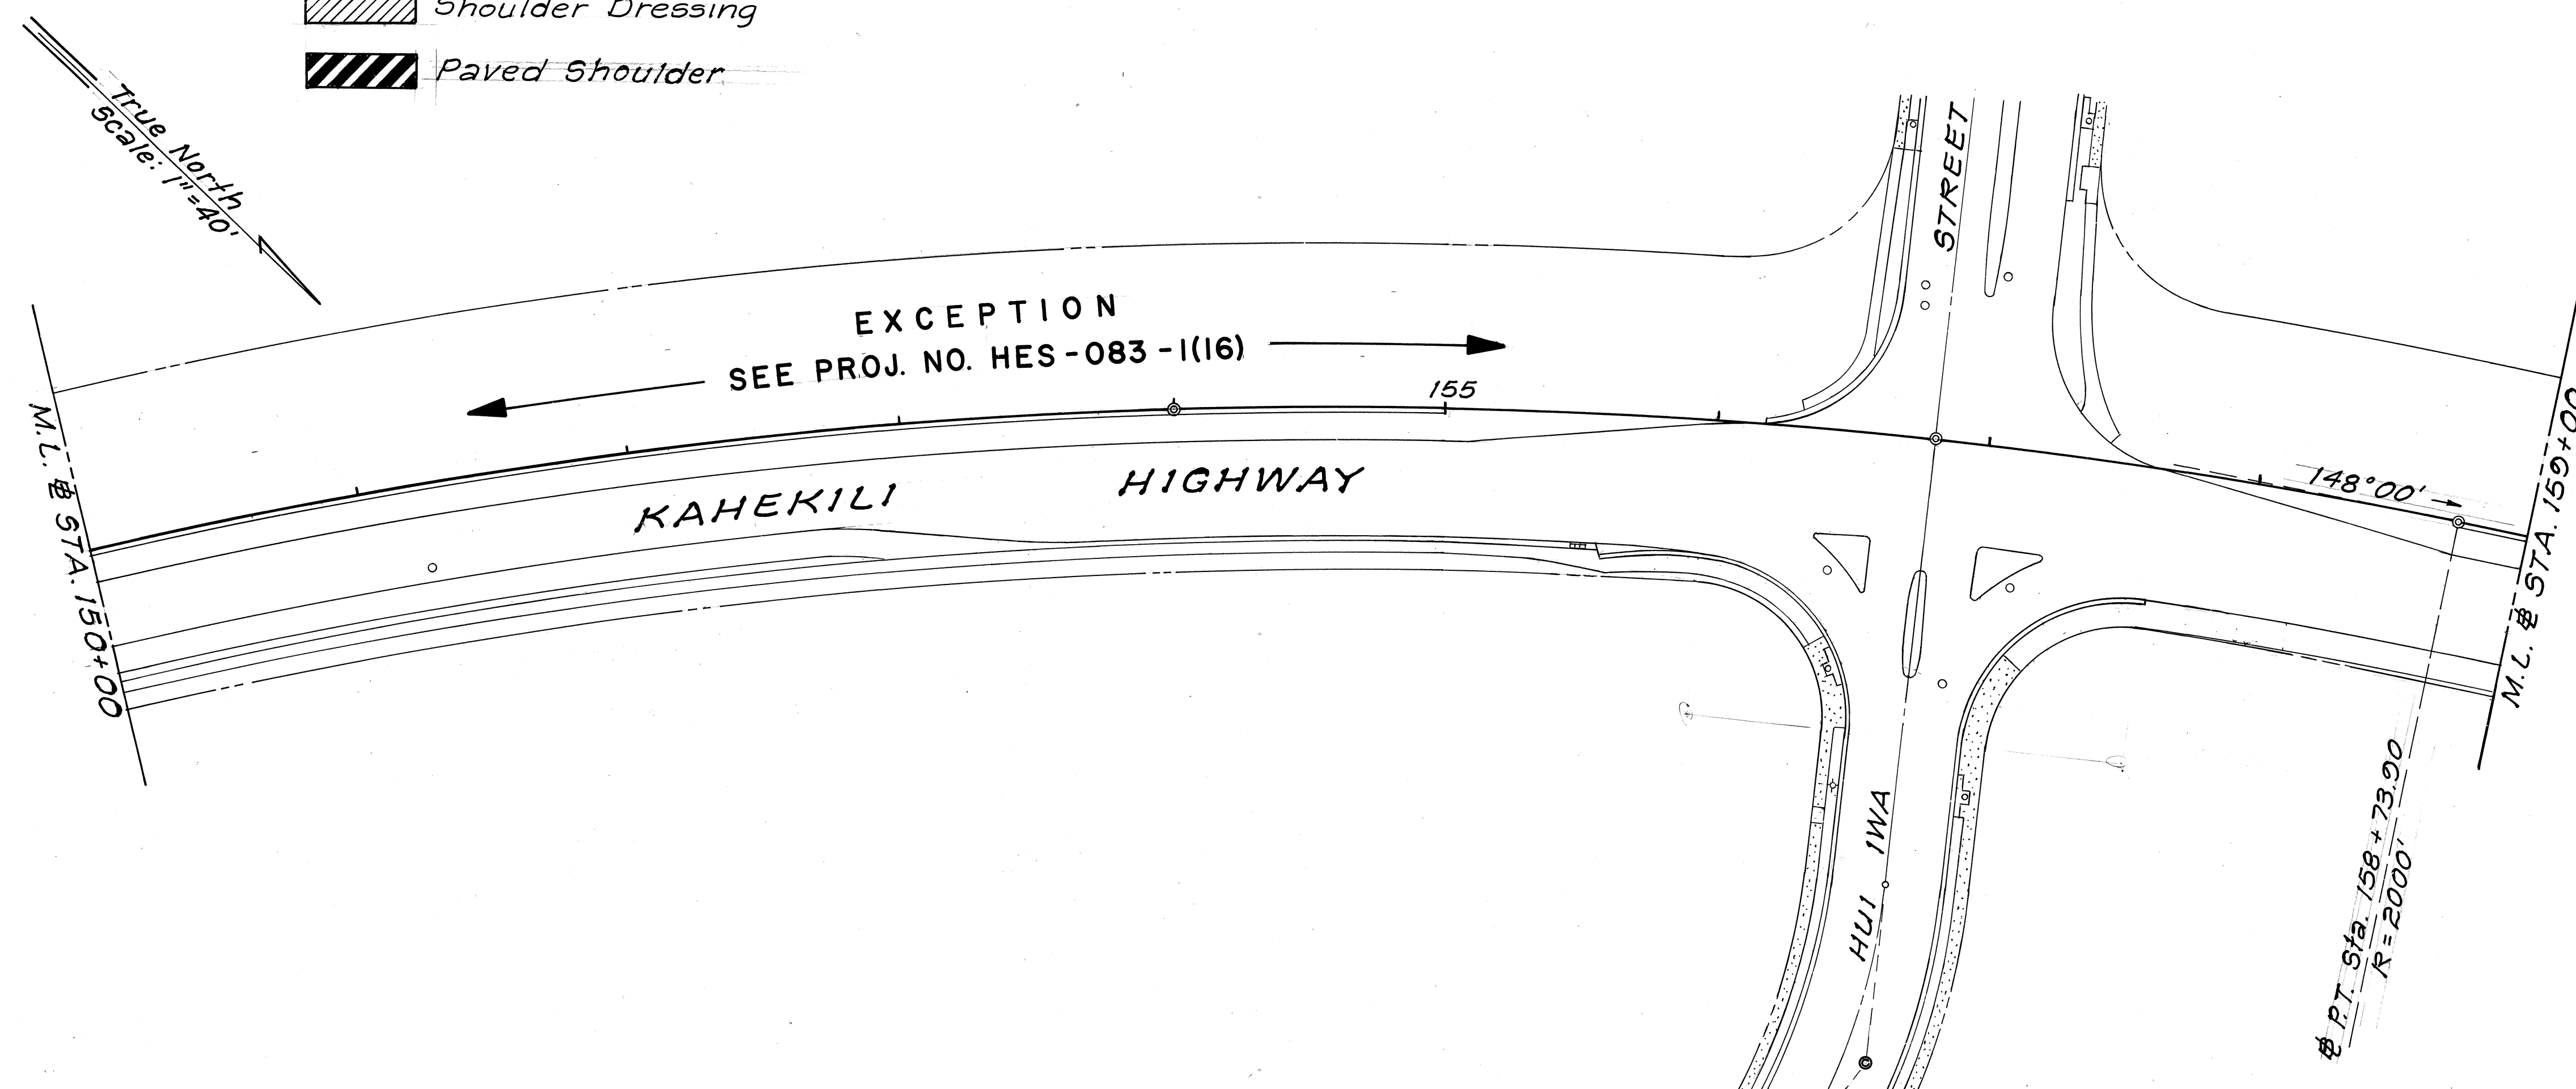

7/30/81	Intersection Improvements at entrance to Valley of the Temples and Wheelchair Ramps at Hui Iwa St. (142+00 and 143+00 Rt.)
DATE	REVISION

STATE OF HAWAII DEPARTMENT OF TRANSPORTATION LAND TRANSPORTATION FACILITIES DIVISION	
<u>PLAN</u>	
KAHEKILI HIGHWAY	
F.A. PROJ. NO. FR-083-1(14)	
F.A. PROJ. NO. HES-083-1(16)	
Scale: 1" = 40'	Date: Apr. 1981
SHEET No. 1 OF 4 SHEETS	

FED. ROAD DIST. NO.	STATE	FED. AID PROJ. NO.	FISCAL YEAR	SHEET NO.	TOTAL SHEETS
HAWAII	HAW.	FR-083-1(14) HES-083-1(16)	1981	5	30

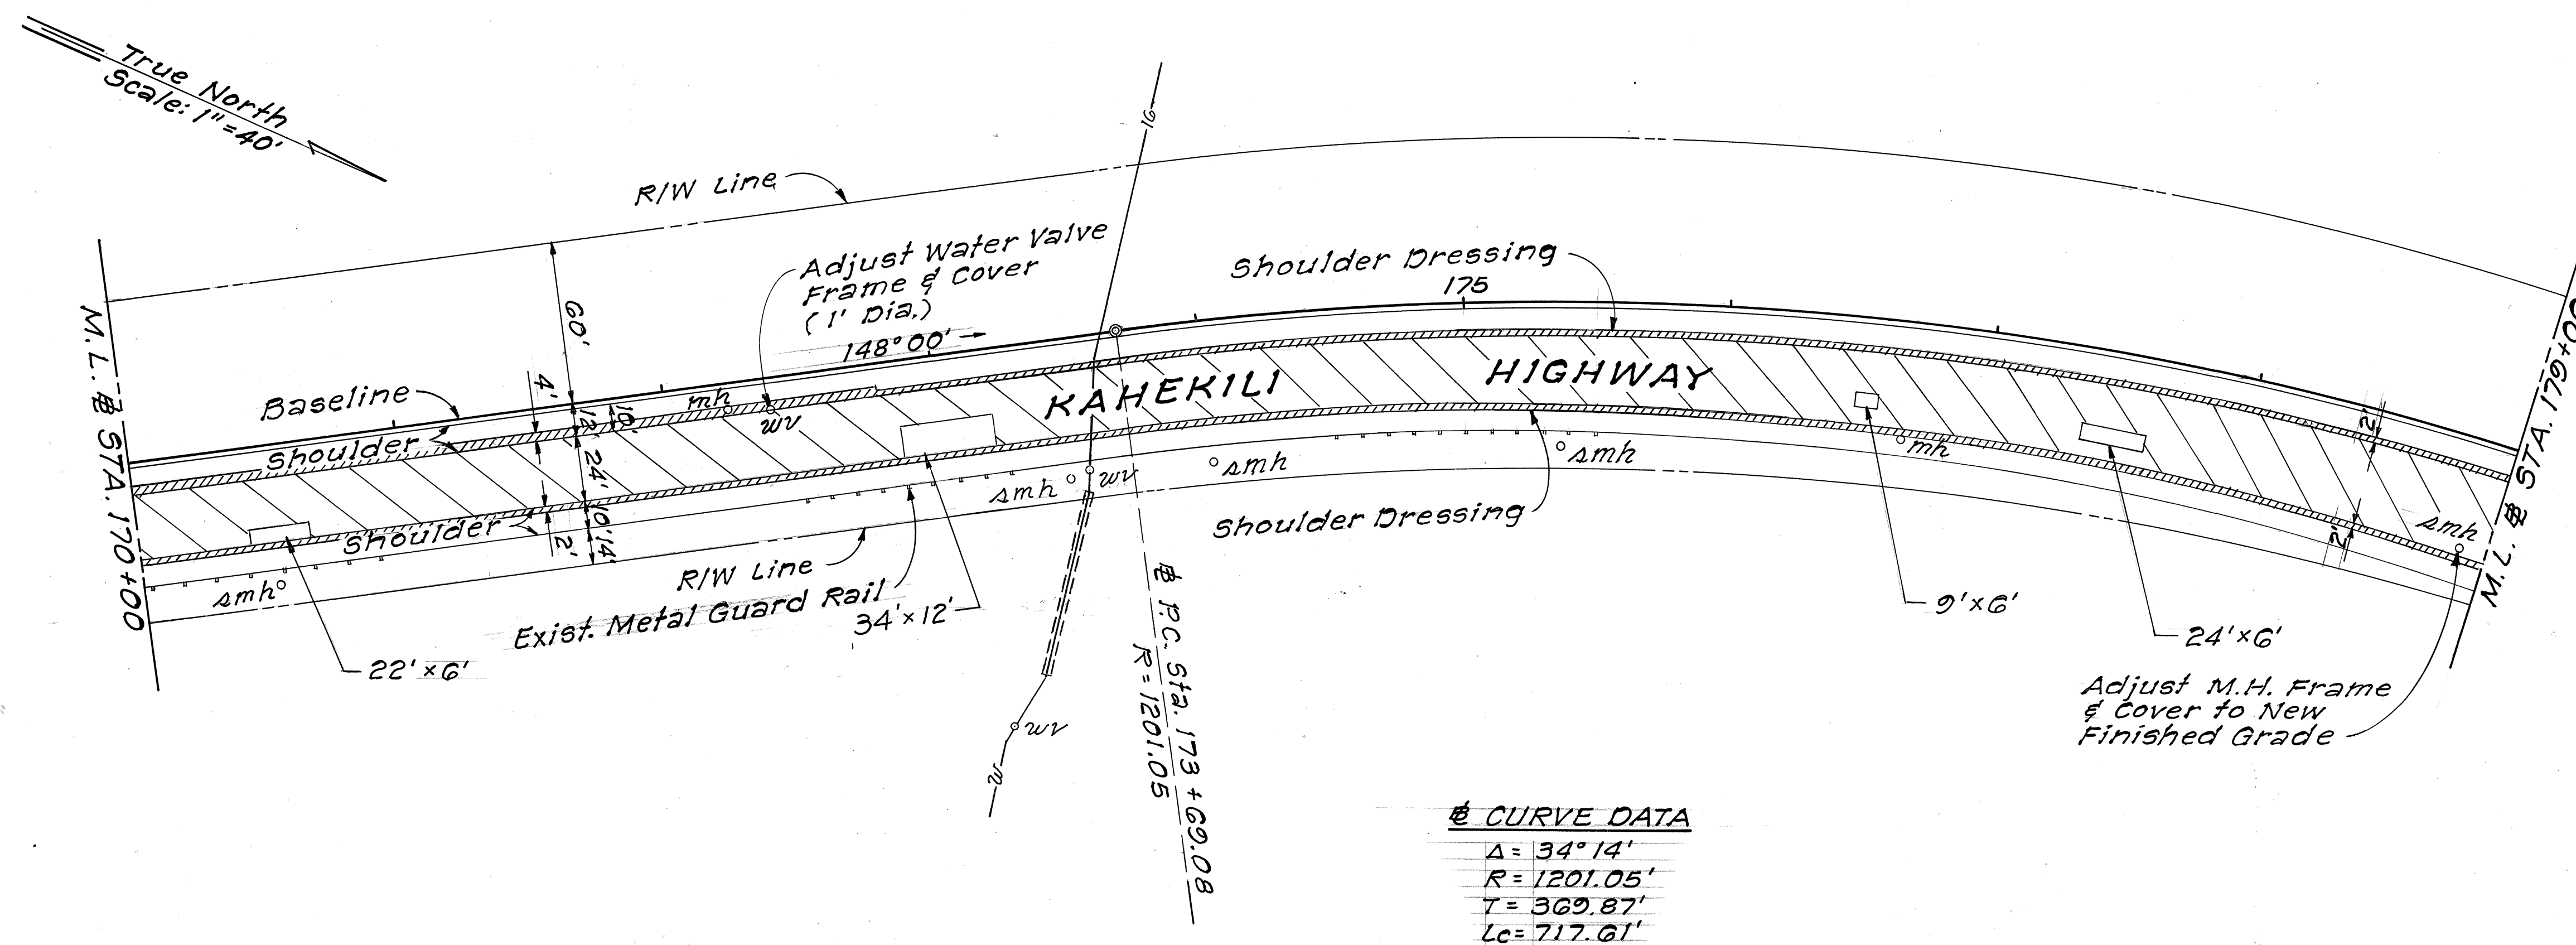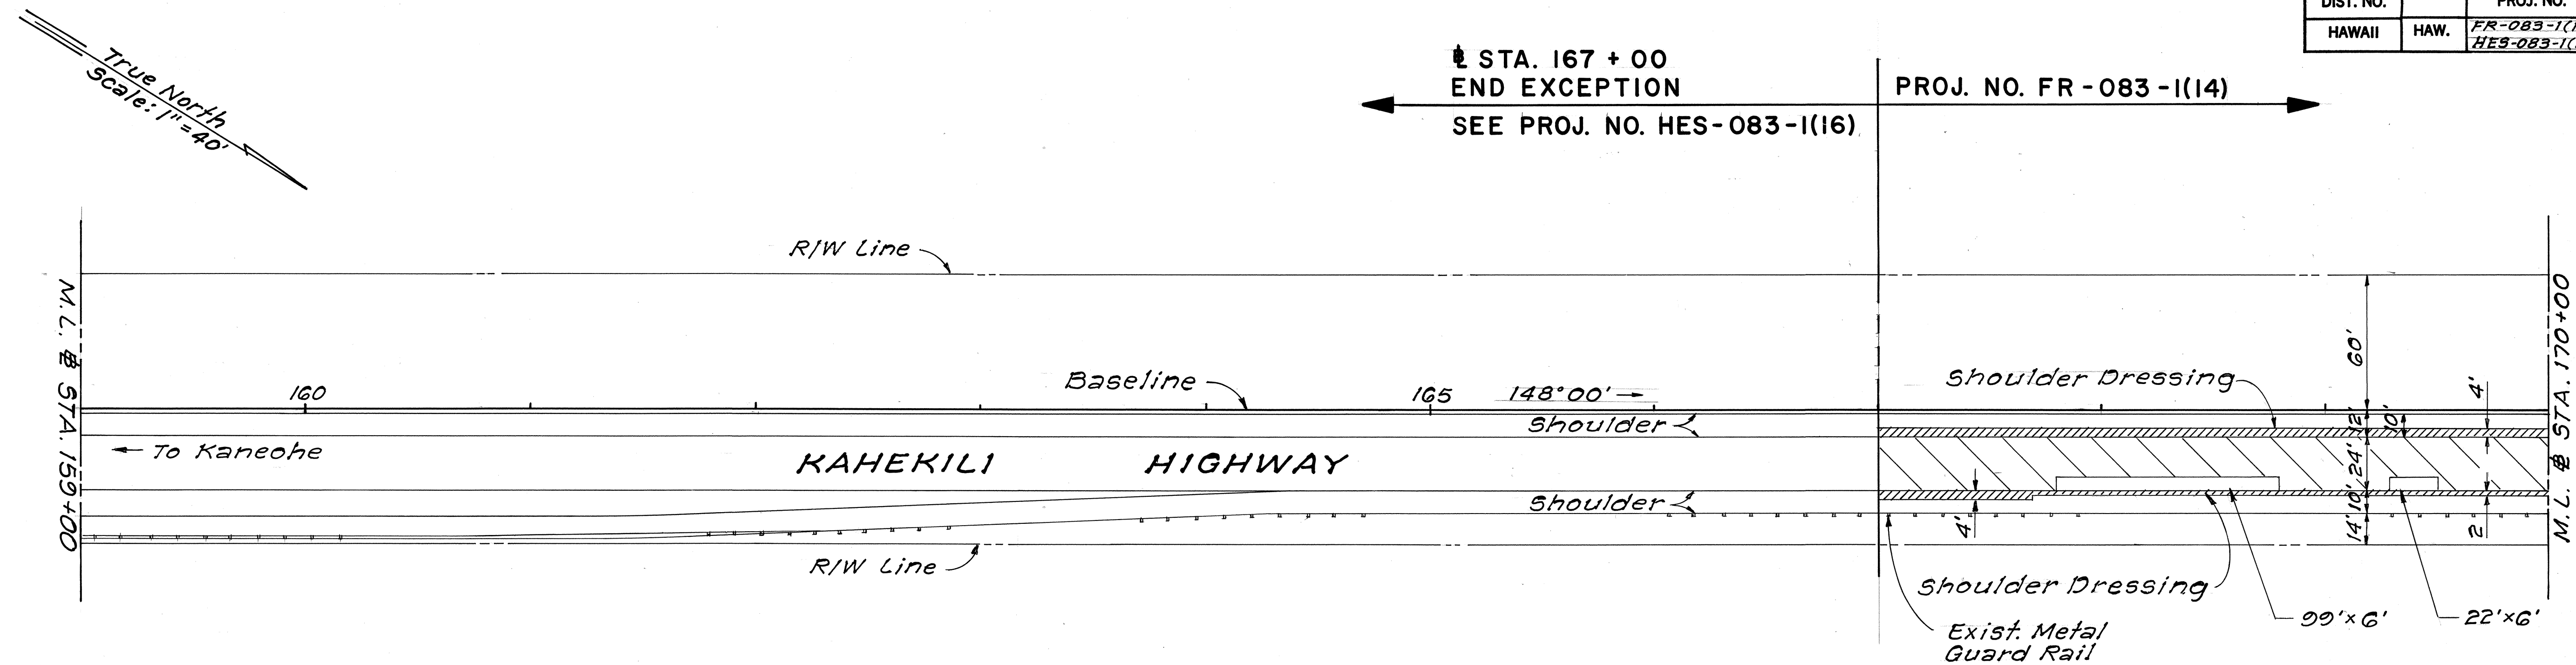

⊕ CURVE DATA
 $\Delta = 34^\circ 14'$
 $R = 1201.05'$
 $T = 369.87'$
 $Lc = 717.61'$

STATE OF HAWAII
DEPARTMENT OF TRANSPORTATION
LAND TRANSPORTATION FACILITIES DIVISION

PLAN


KAHEKILI HIGHWAY
F.A. PROJ. NO. FR-083-1(14)
F.A. PROJ. NO. HES-083-1(16)

Scale: 1"=40' Date: Apr, 1981

SHEET NO. 2 OF 4 SHEETS

DATE	
SURVEY PLOTTED BY	
DRAWN BY	
DESIGNED BY	
NOTED BY	
CHECKED BY	
ORIGINAL PLAN	
NO. BOOK	
NO.	


FED. ROAD DIST. NO.	STATE	FED. AID PROJ. NO.	FISCAL YEAR	SHEET NO.	TOTAL SHEETS
HAWAII	HAW.	FR-083-1(14) HES-083-1(16)	1981	6	30

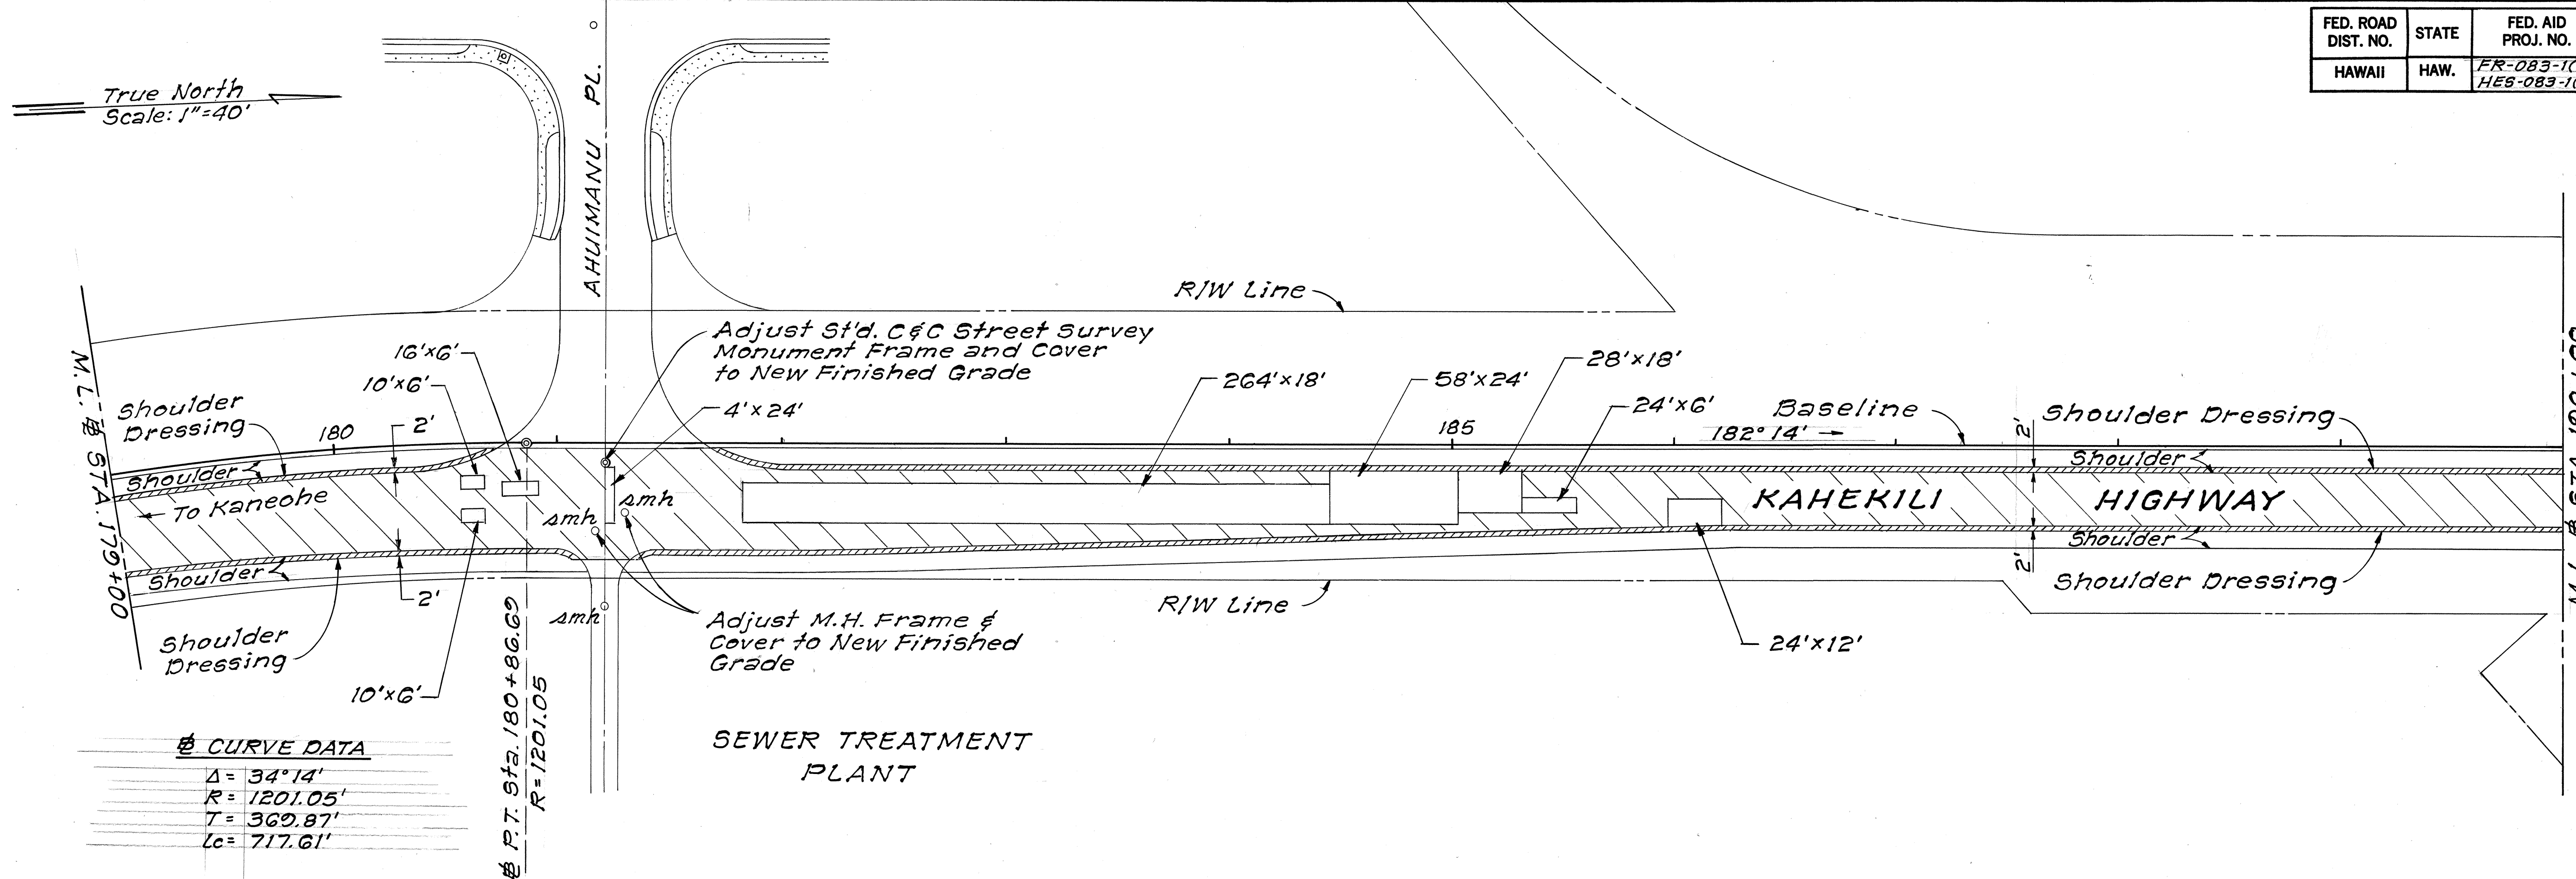

CURVE DATA

Δ	= 34°14'
R	= 1201.05'
T	= 360.87'
Lc	= 717.61'

SEWER TREATMENT PLANT

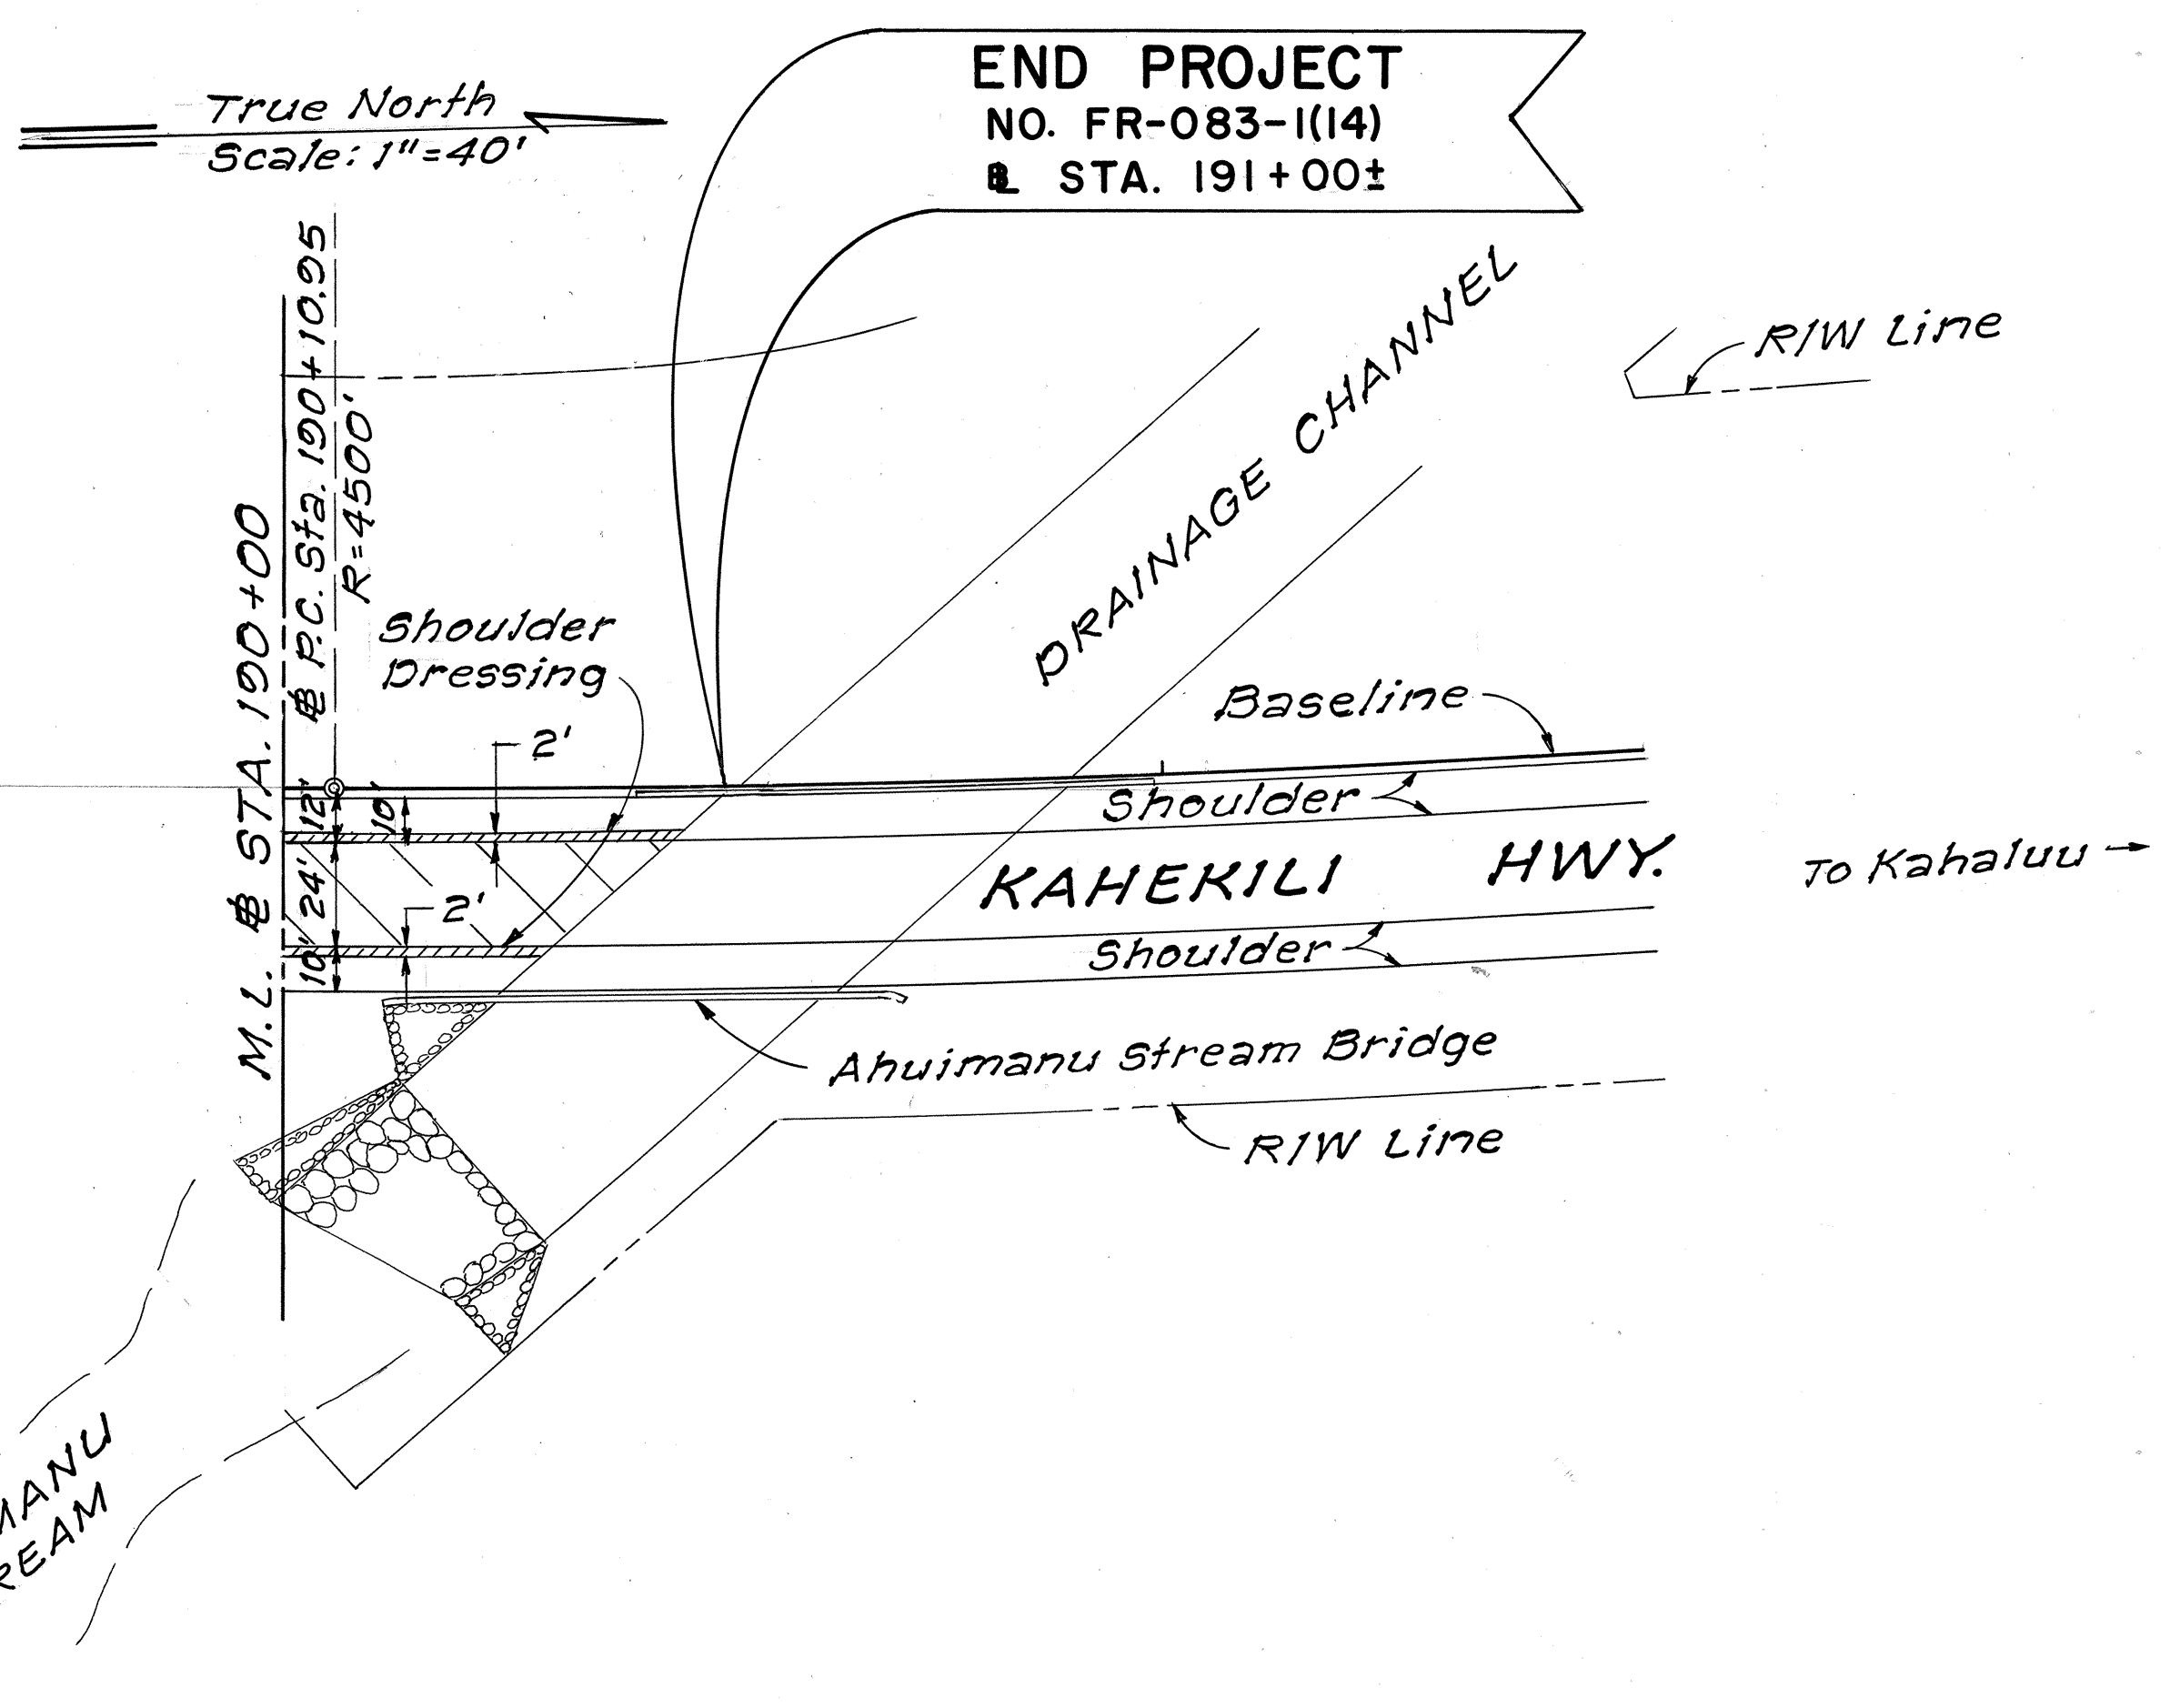

ORIGINAL PLAN	DATE
DRAWN BY	
TRACED BY	
NOTED BY	
CHECKED BY	

STATE OF HAWAII
DEPARTMENT OF TRANSPORTATION
LAND TRANSPORTATION FACILITIES DIVISION

PLAN

KAHEKILI HIGHWAY
F.A. PROJ. NO. FR-083-1(14)
F.A. PROJ. NO. HES-083-1(16)

Scale: 1" = 40' Date: Apr. 1981


SHEET NO. 3 OF 4 SHEETS

FED. ROAD DIST. NO.	STATE	FED. AID PROJ. NO.	FISCAL YEAR	SHEET NO.	TOTAL SHEETS
HAWAII	HAW.	FR-083-1(14) HES-083-1(16)	1981	7	30

BASELINE CURVE DATA

$\Delta = 28^{\circ}00'00''$
 $R = 2000'$
 $C = 967.69'$
 $T = 498.66'$
 $Lc = 977.38'$

True North
 Scale: 1" = 40'

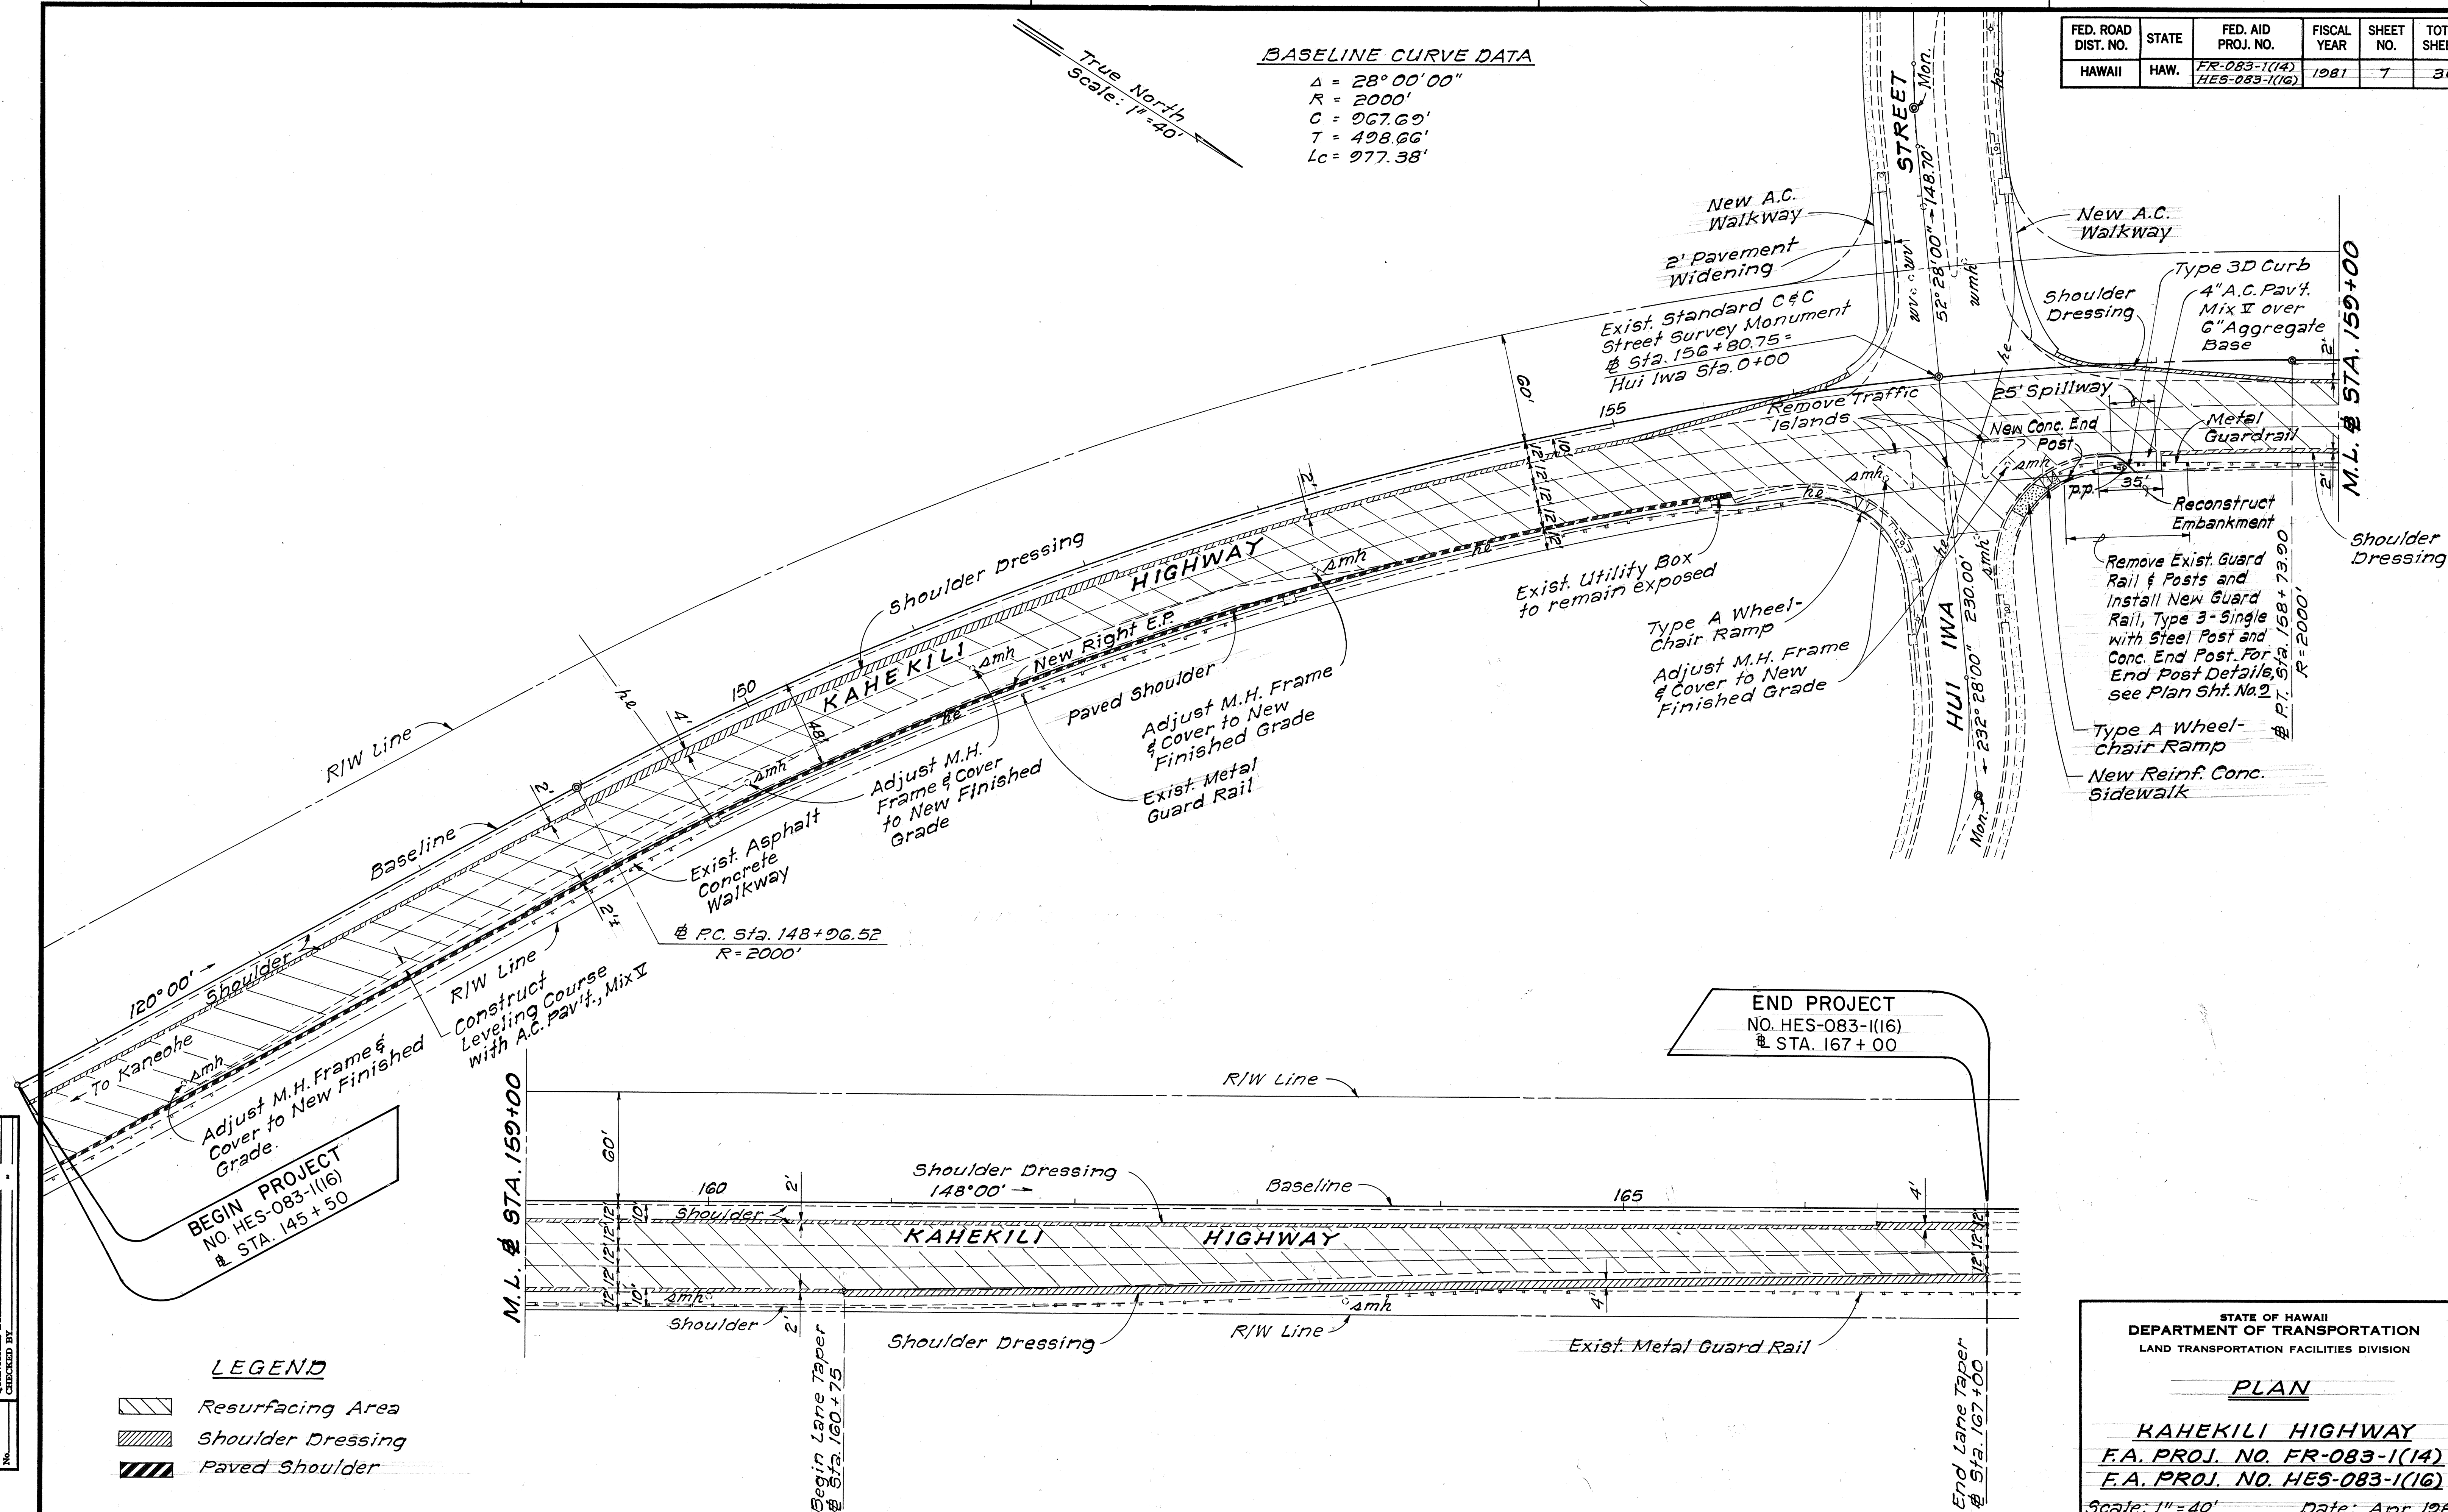

LEGEND

- Resurfacing Area
- Shoulder Dressing
- Paved Shoulder

STATE OF HAWAII
 DEPARTMENT OF TRANSPORTATION
 LAND TRANSPORTATION FACILITIES DIVISION

PLAN

KAHEKILI HIGHWAY
 F.A. PROJ. NO. FR-083-1(14)
 F.A. PROJ. NO. HES-083-1(16)
 Scale: 1" = 40' Date: Apr., 1981
 SHEET NO. 4 OF 4 SHEETS