


FED. ROAD DIST. NO.	STATE	PROJ. NO.	FISCAL YEAR	SHEET NO.	TOTAL SHEETS
HAWAII	HAW.	83E-01-03M	2010	6	19

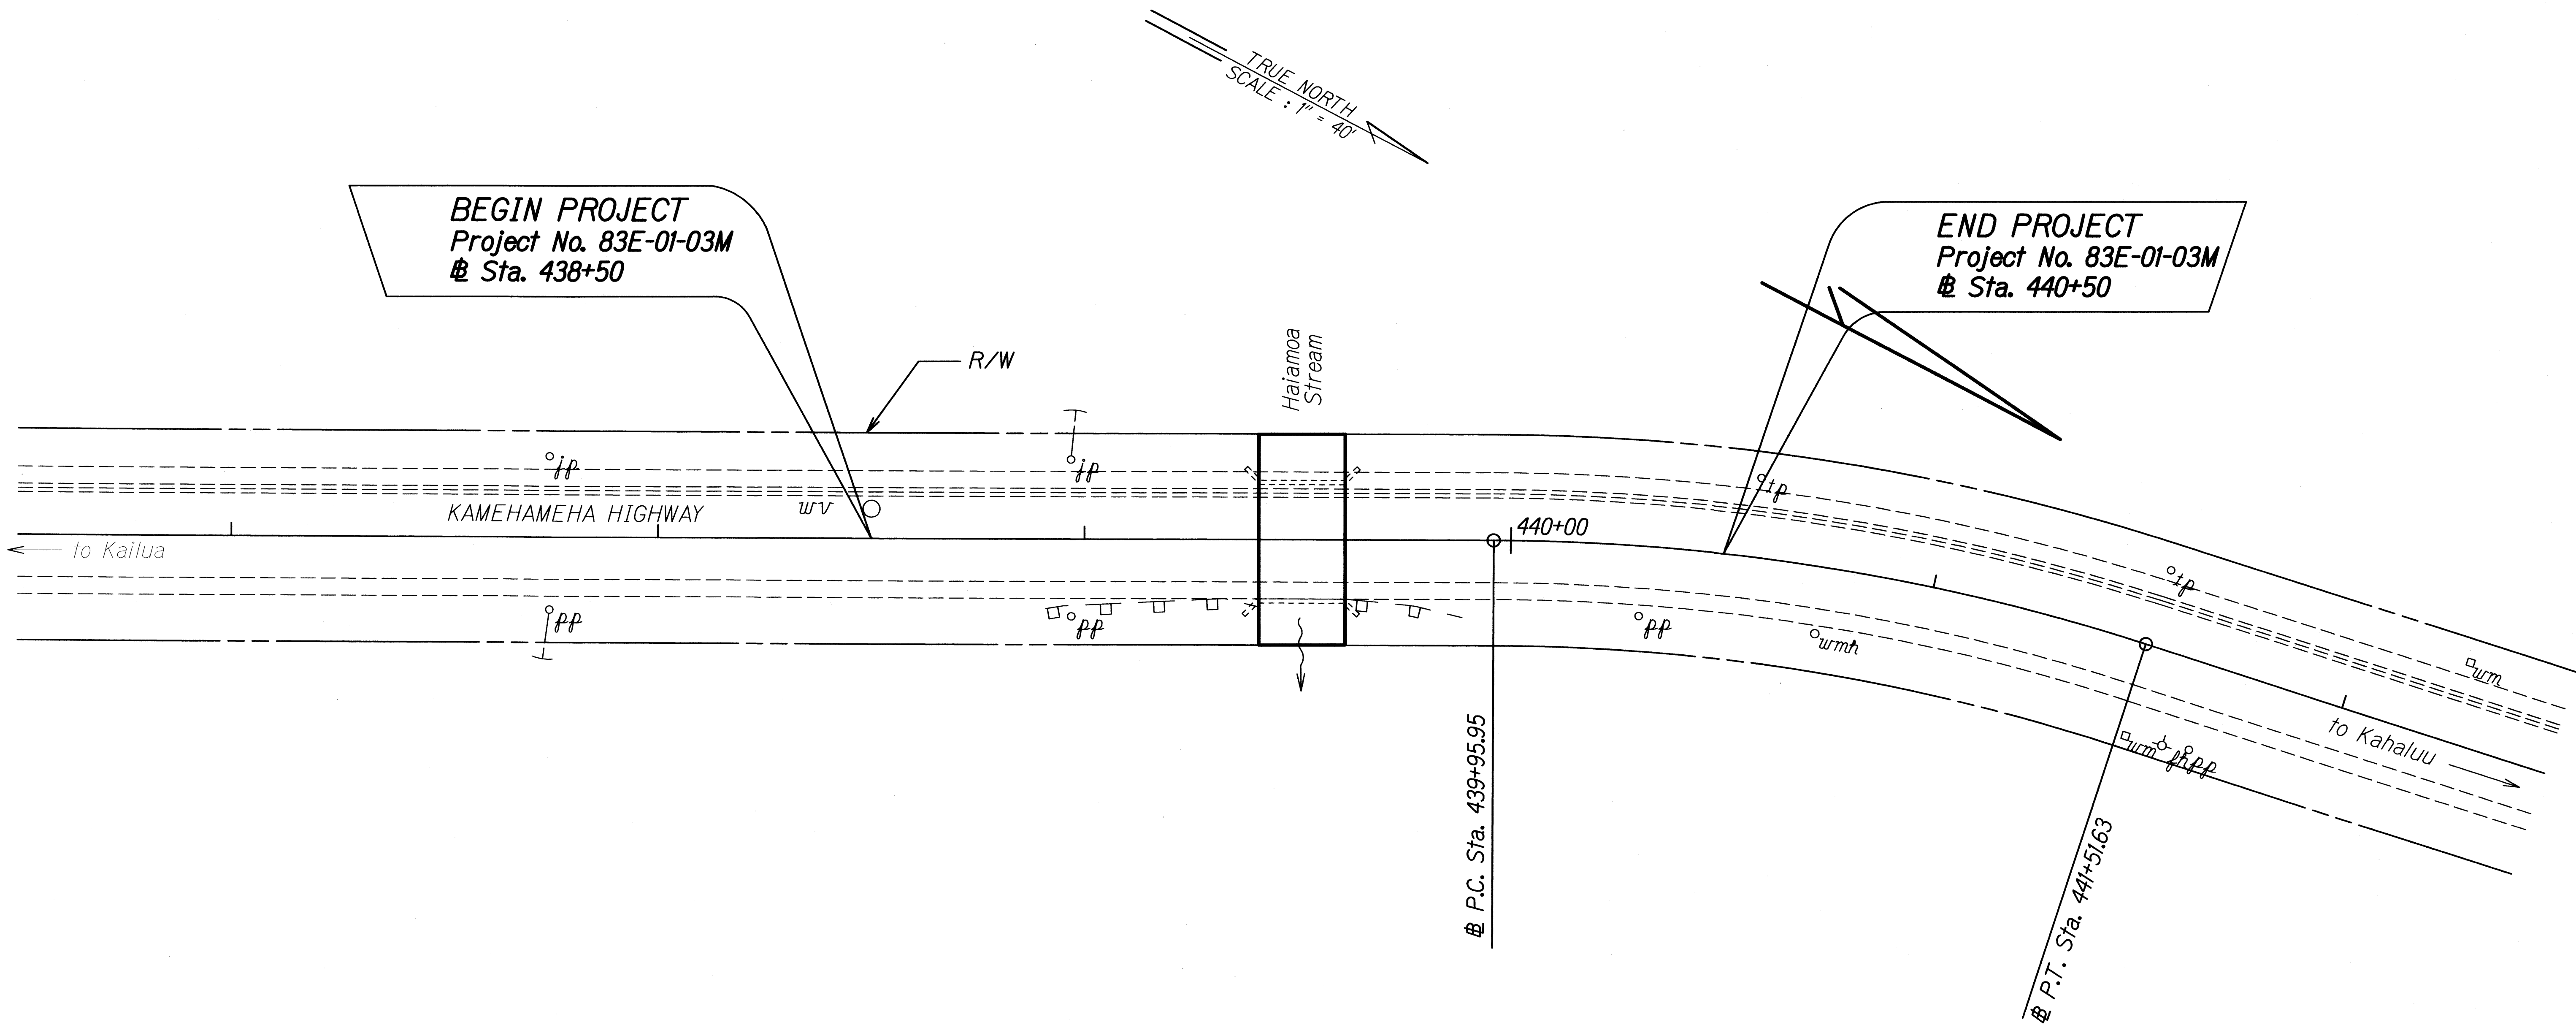

ORIGINAL PLAN	SURVEY PLOTTED BY	DATE
NOTE BOOK	DESIGNED BY	
003 mile	CHECKED BY	
No. 00000000		

STATE OF HAWAII  
DEPARTMENT OF TRANSPORTATION  
HIGHWAYS DIVISION

ROADWAY PLAN

KAMEHAMEHA HIGHWAY

Haialaoa Stream Bridge

Short Term Deck Repairs

Project No. 83E-01-03M

Scale: 1" = 20'  
Date: April, 2010

SHEET No. 1 OF 1 SHEETS