



FED. ROAD DIST. NO.	STATE	PROJ. NO.	FISCAL YEAR	SHEET NO.	TOTAL SHEETS
HAWAII	HAW.	83B-01-09	2023	31	231

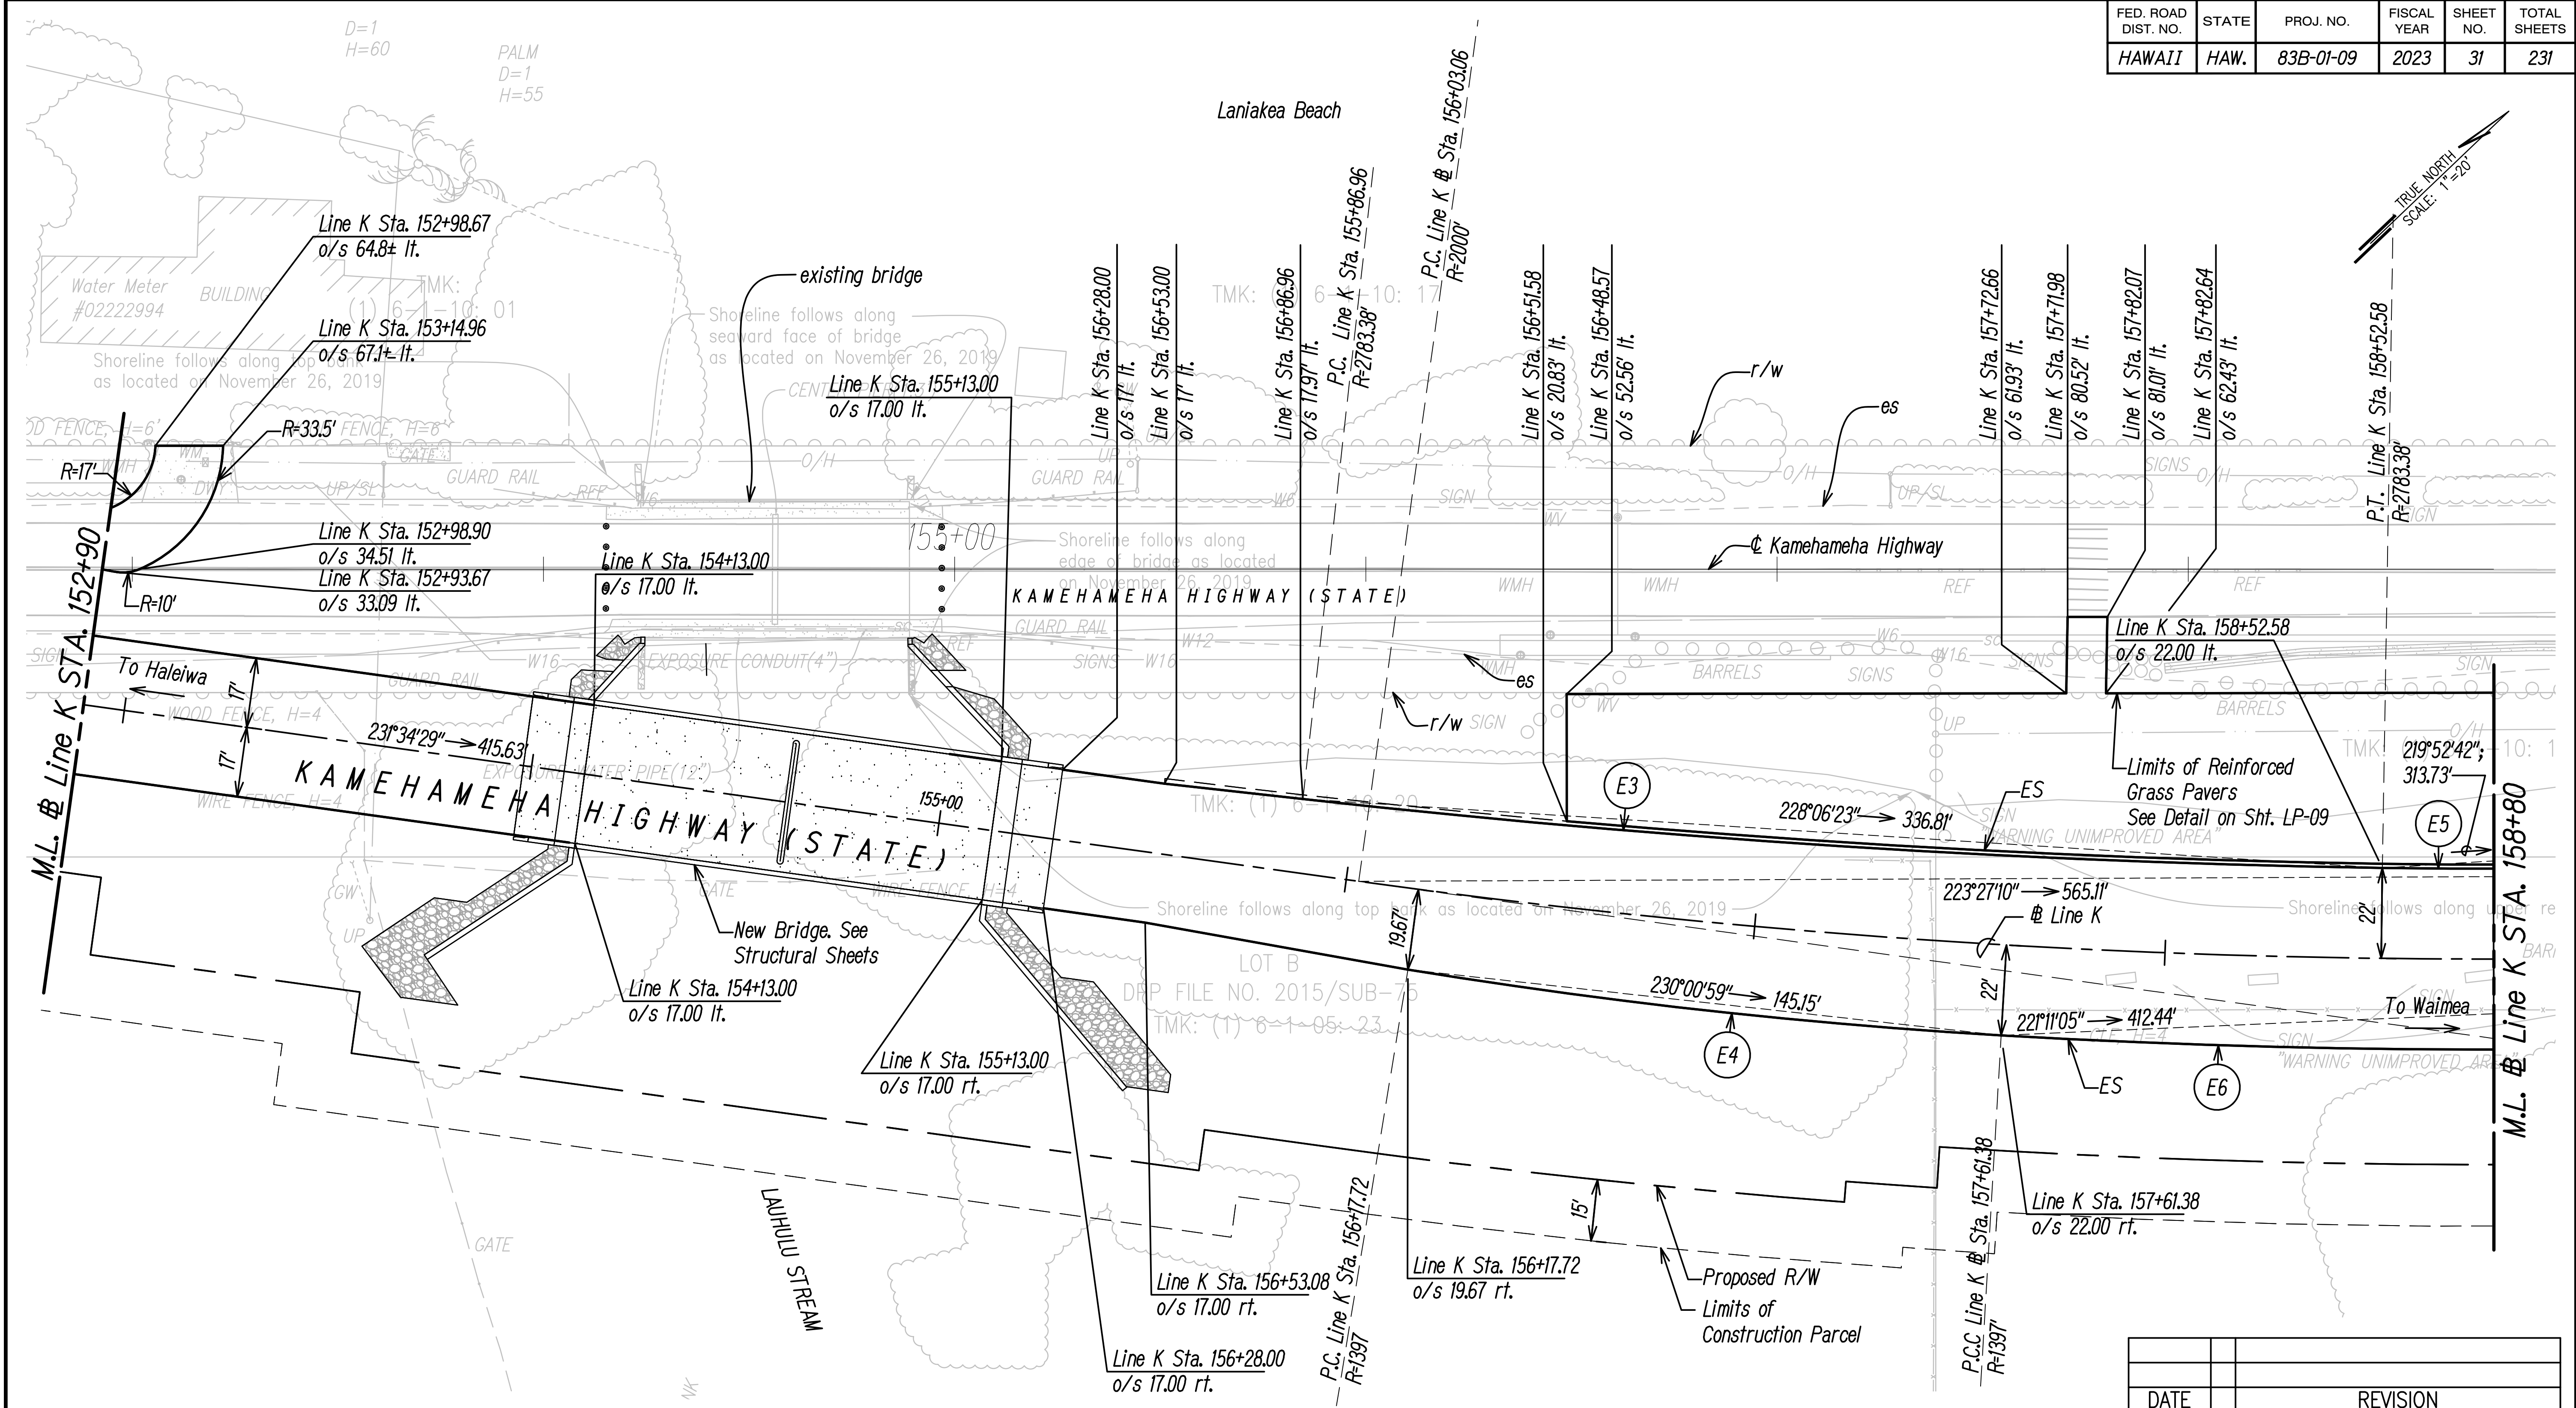

ORIGINAL PLAN	DATE
DRAWN BY	
DESIGNED BY	
QUANTITIES BY	
CHECKED BY	

E3	E4	E5	E6
EP CURVE DATA	EP CURVE DATA	EP CURVE DATA	EP CURVE DATA
$\Delta = 5^{\circ}25'00''$	$\Delta = 05^{\circ}57'21''$	$\Delta = 09^{\circ}05'41''$	$\Delta = 1^{\circ}42'27''$
R = 2783.38'	R = 1397'	R = 1978'	R = 2022'
T = 131.67'	T = 72.67'	T = 157.32'	T = 207.30'
C = 263.04'	C = 145.15'	C = 313.65'	C = 412.44'
Lc = 263.14'	Lc = 145.21'	Lc = 313.98'	Lc = 413.16'

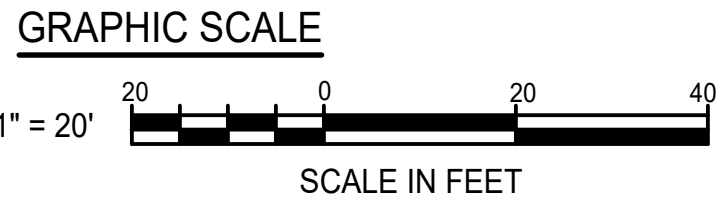

THIS WORK WAS PREPARED BY ME OR UNDER MY SUPERVISION.

SIGNATURE: *[Signature]* EXPIRATION DATE OF THE LICENSE: 04/30/24

DATE	REVISION

STATE OF HAWAII
DEPARTMENT OF TRANSPORTATION
HIGHWAYS DIVISION

ALIGNMENT PLAN

KAMEHAMEHA HIGHWAY DRAINAGE AND SAFETY IMPROVEMENTS
Vicinity of Laniakea Beach (MP 3.06 to MP 3.54)
Project No. 83B-01-09

Scale: 1"=20' Date: December 2022

SHEET No. AL-02 OF 4 SHEETS

