
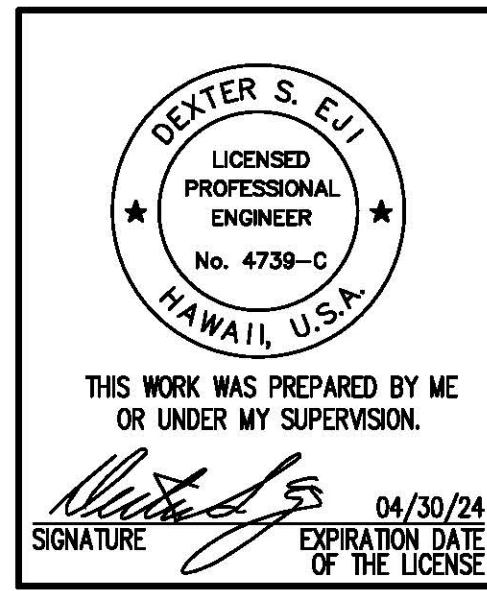
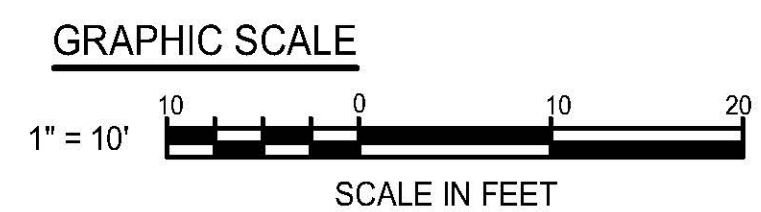
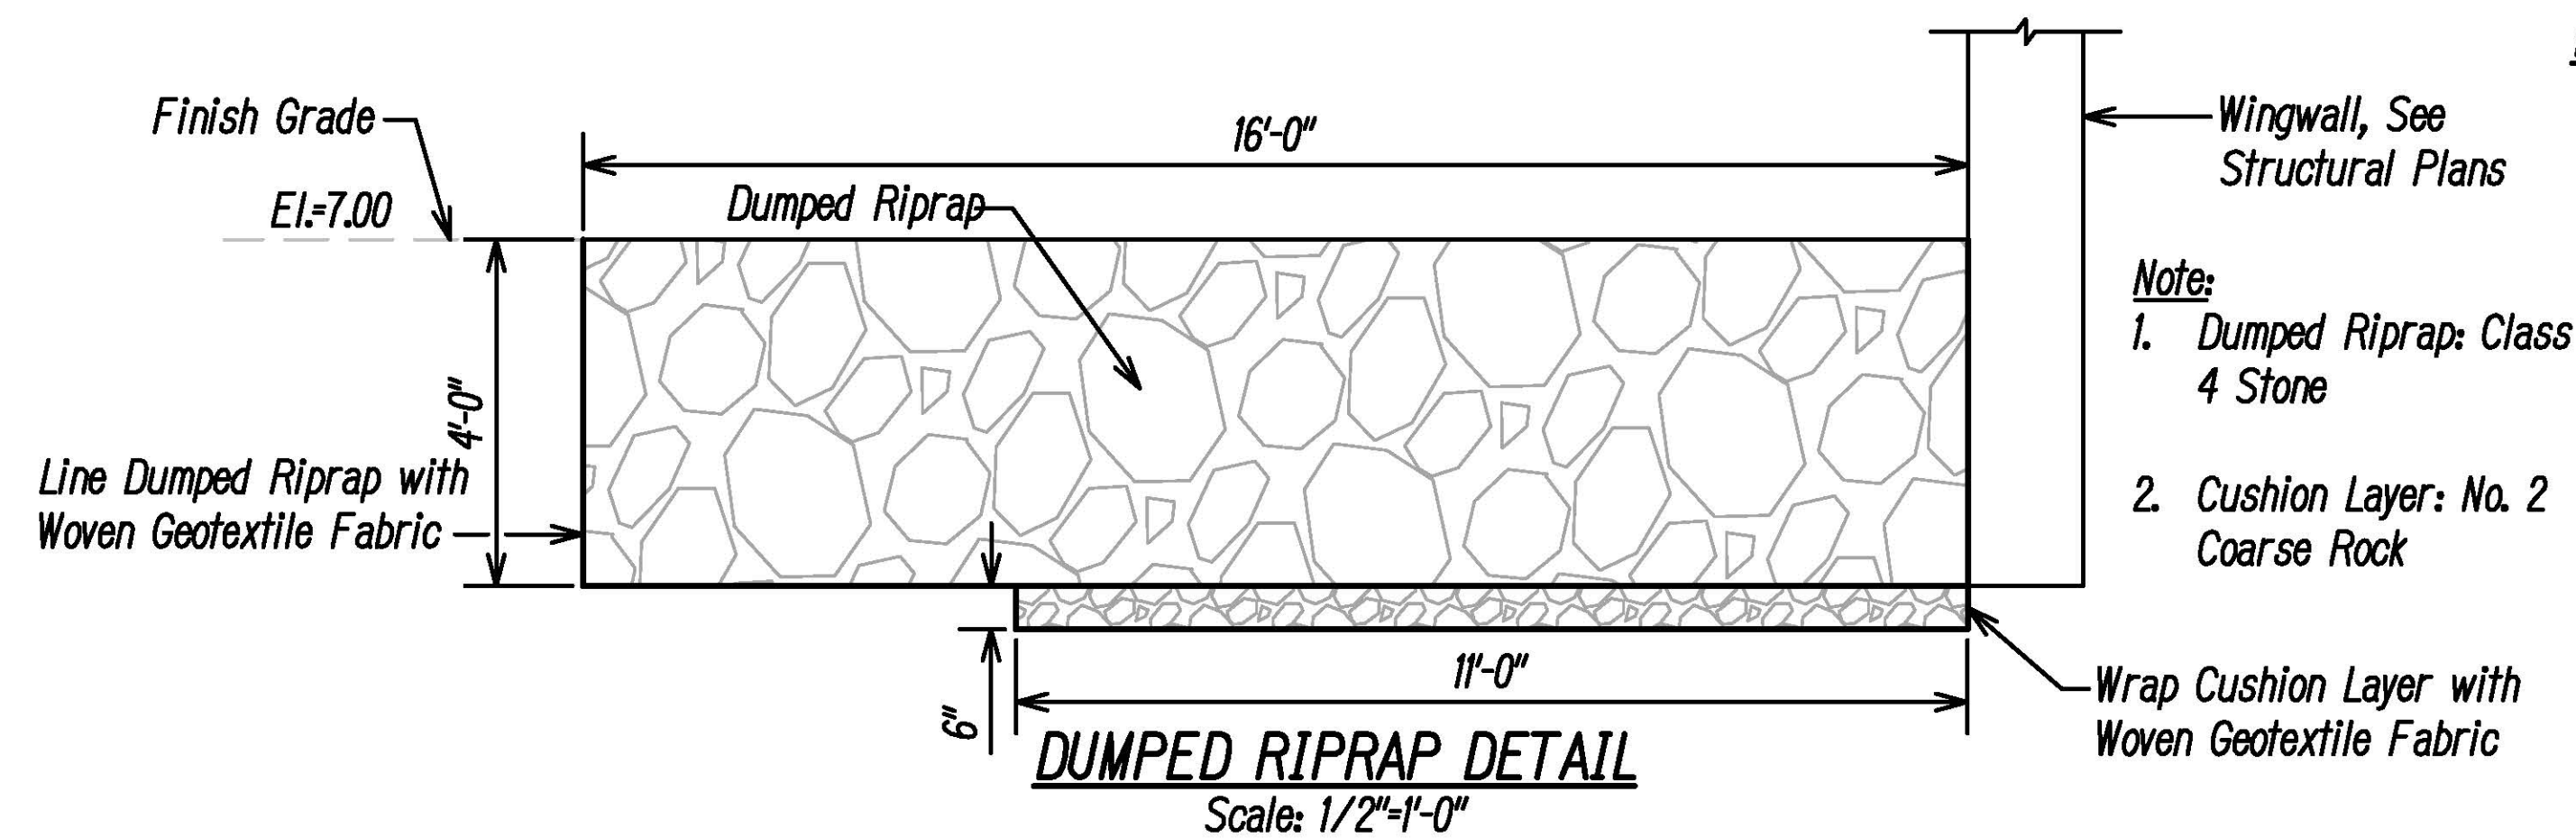


FED. ROAD DIST. NO.	STATE	PROJ. NO.	FISCAL YEAR	SHEET NO.	TOTAL SHEETS
HAWAII	HAW.	83B-01-09	2023	50	231

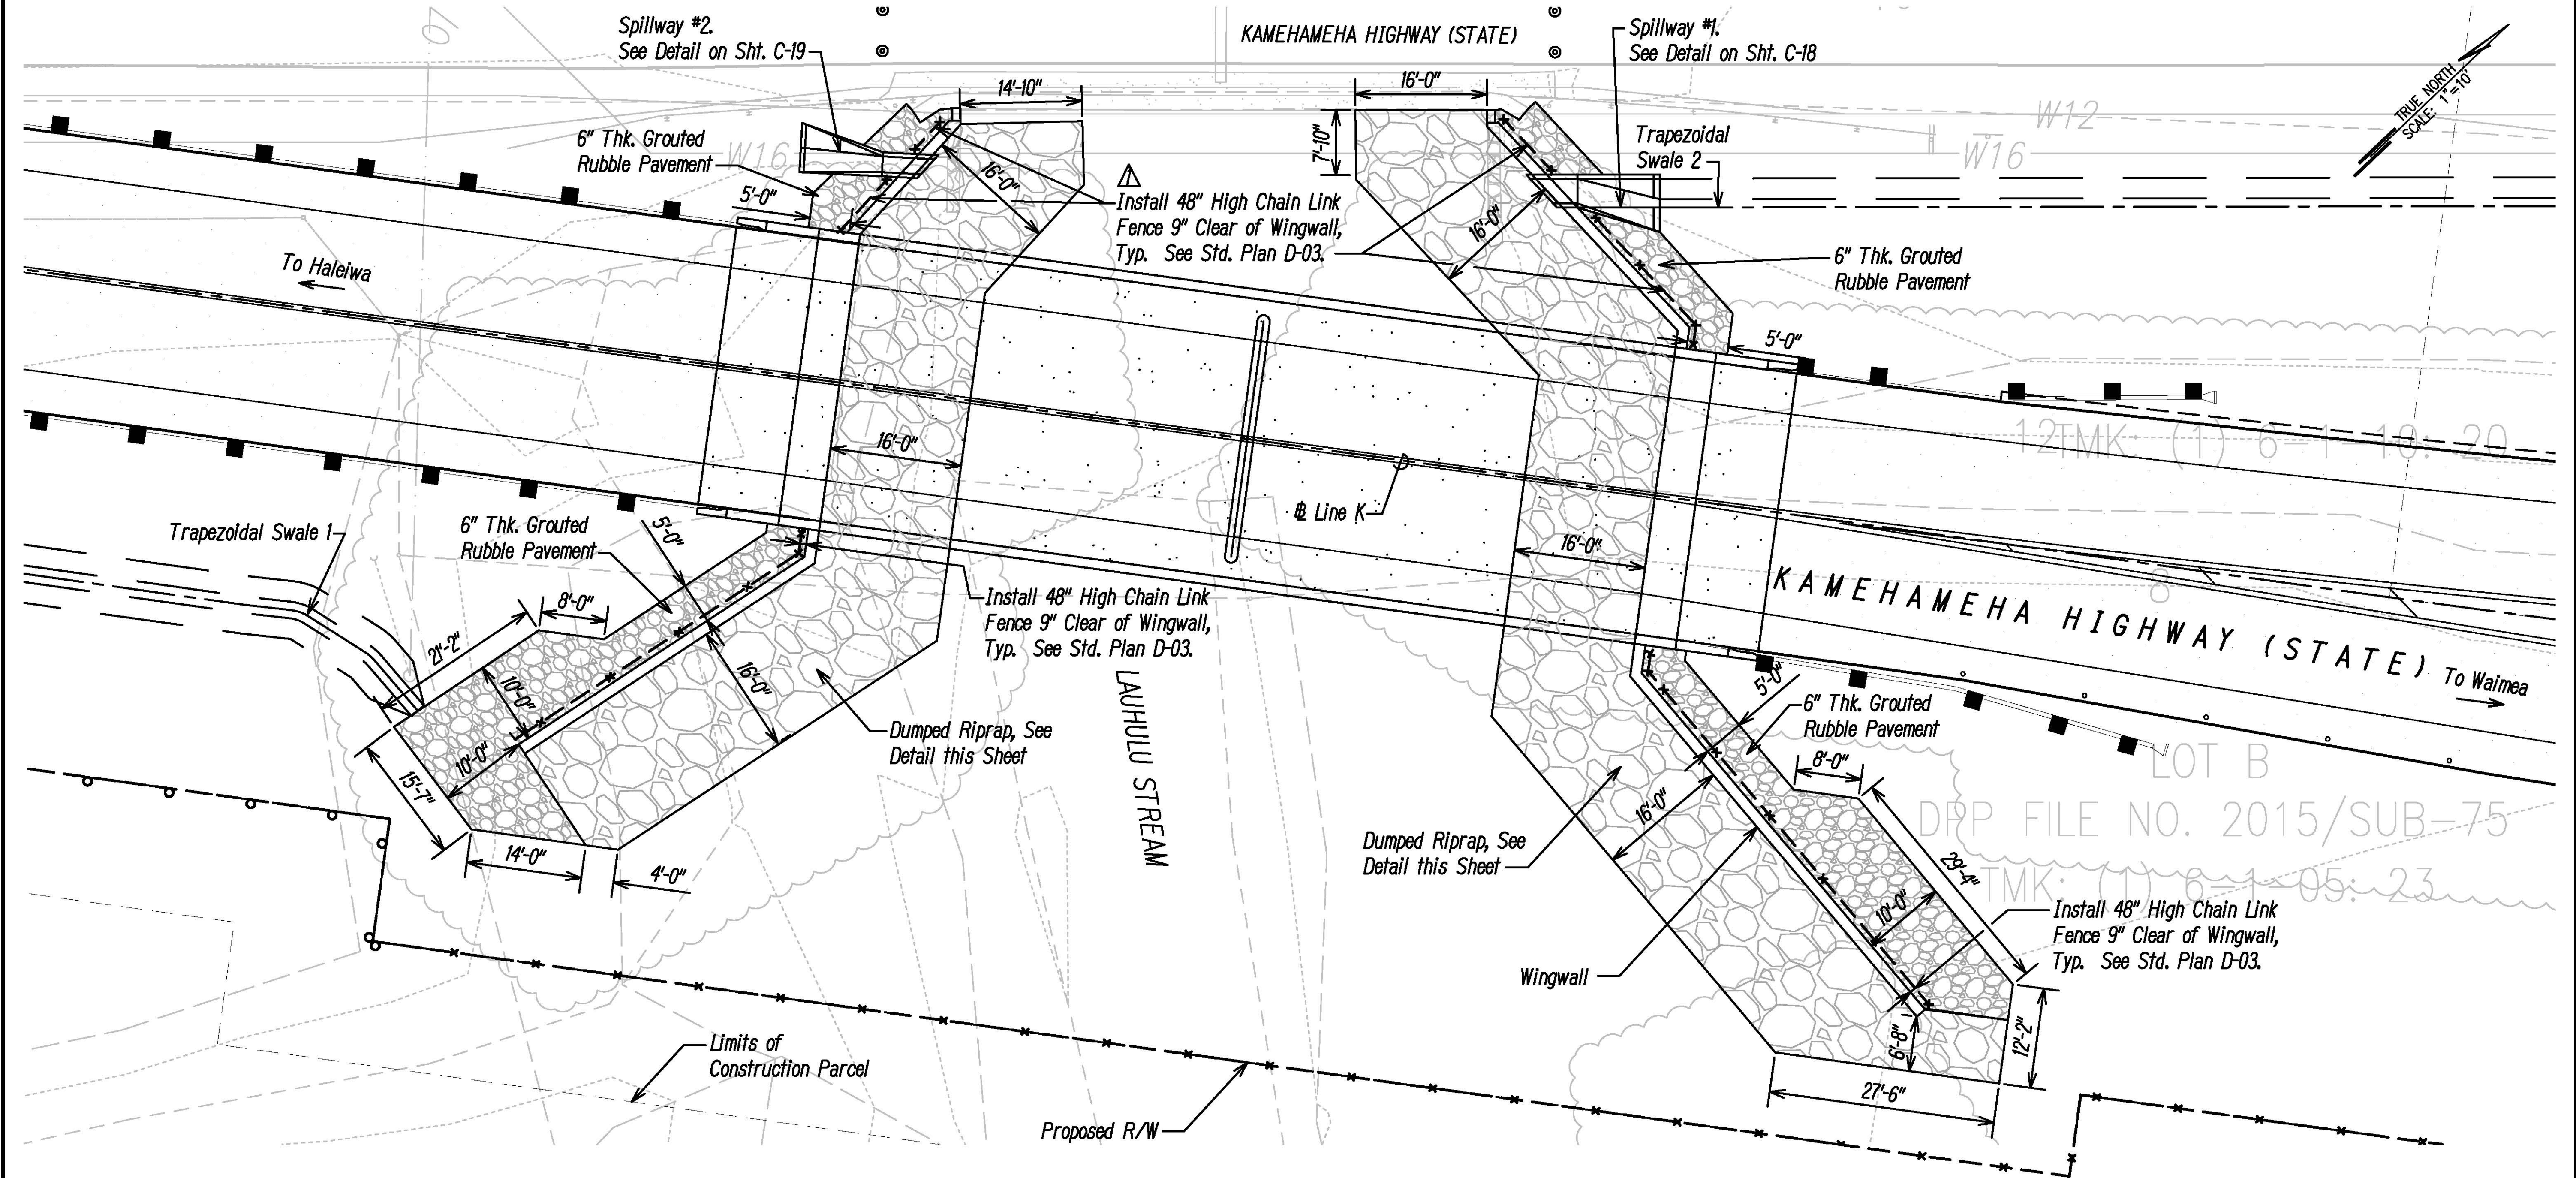

9/1/23 DATE	ADDENDUM 2 REVISE CLF CALLOUT REVISION
STATE OF HAWAII DEPARTMENT OF TRANSPORTATION HIGHWAYS DIVISION	
PLAN - DUMPED RIPRAP	
KAMEHAMEHA HIGHWAY DRAINAGE AND SAFETY IMPROVEMENTS Vicinity of Laniakaa Beach (MP 3.06 to MP 3.54) Project No. 83B-01-09	
Scale: 1"=10'	Date: December 2022
SHEET No. C-17 OF 32 SHEETS	

DESIGNED BY	DATE
DRAWN BY	DATE
CHECKED BY	DATE
NOTED BY	DATE
QUANTITIES BY	DATE
CHECKED BY	DATE