

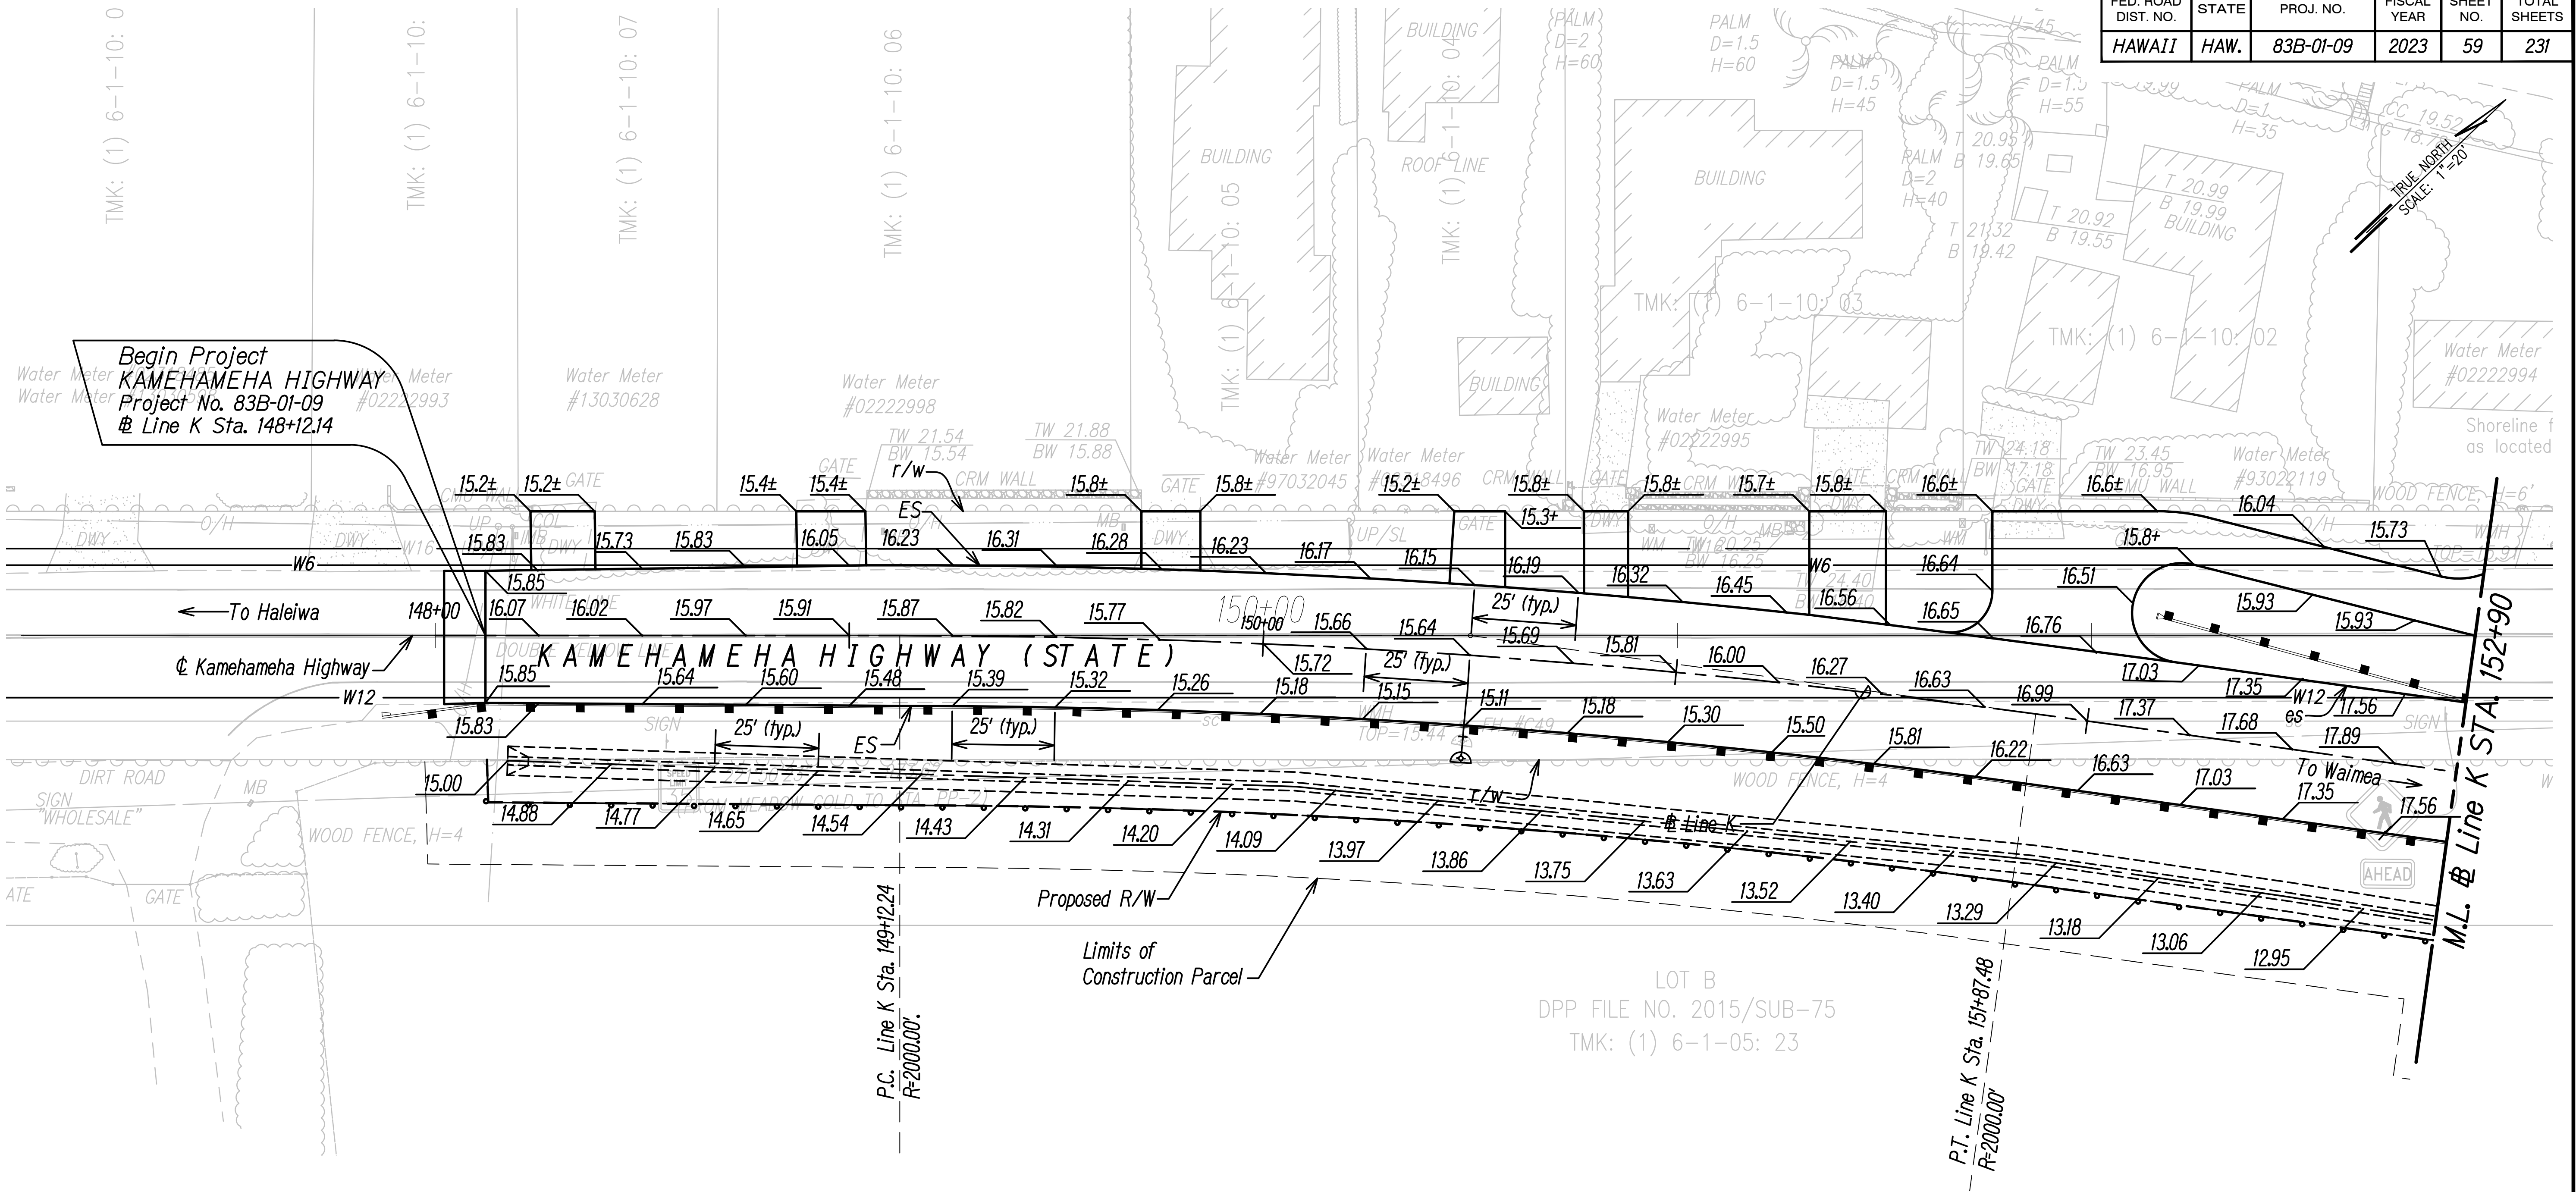


FED. ROAD DIST. NO.	STATE	PROJ. NO.	FISCAL YEAR	SHEET NO.	TOTAL SHEETS
HAWAII	HAW.	83B-01-09	2023	59	231

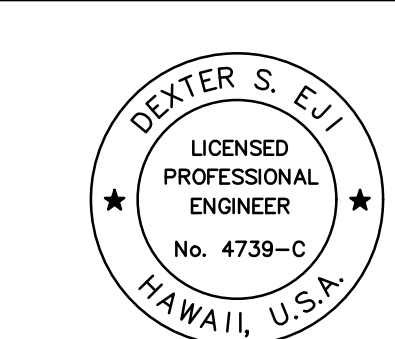


ORIGINAL PLAN	DATE
NOTEBOOK	
NO.	
SURVEYED BY	
DRAWN BY	
DESIGNED BY	
QUANTITIES BY	
CHECKED BY	

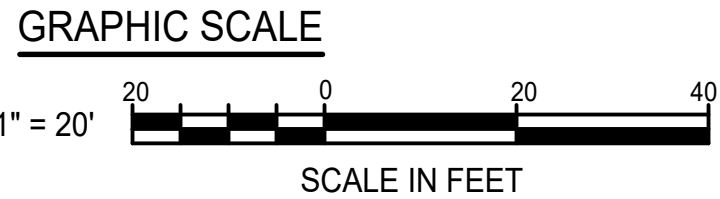

THIS WORK WAS PREPARED BY ME
OR UNDER MY SUPERVISION.
SIGNATURE: [Signature] EXPIRATION DATE OF LICENSE: 04/30/24



DATE	REVISION
STATE OF HAWAII DEPARTMENT OF TRANSPORTATION HIGHWAYS DIVISION	
<u>SPOT ELEVATION PLAN</u>	
KAMEHAMEHA HIGHWAY DRAINAGE AND SAFETY IMPROVEMENTS Vicinity of Laniakea Beach (MP 3.06 to MP 3.54) Project No. 83B-01-09	
Scale: 1"=20'	Date: December 2022
SHEET No. C-26 OF 32 SHEETS	

FED. ROAD DIST. NO.	STATE	PROJ. NO.	FISCAL YEAR	SHEET NO.	TOTAL SHEETS
HAWAII	HAW.	83B-01-09	2023	60	231

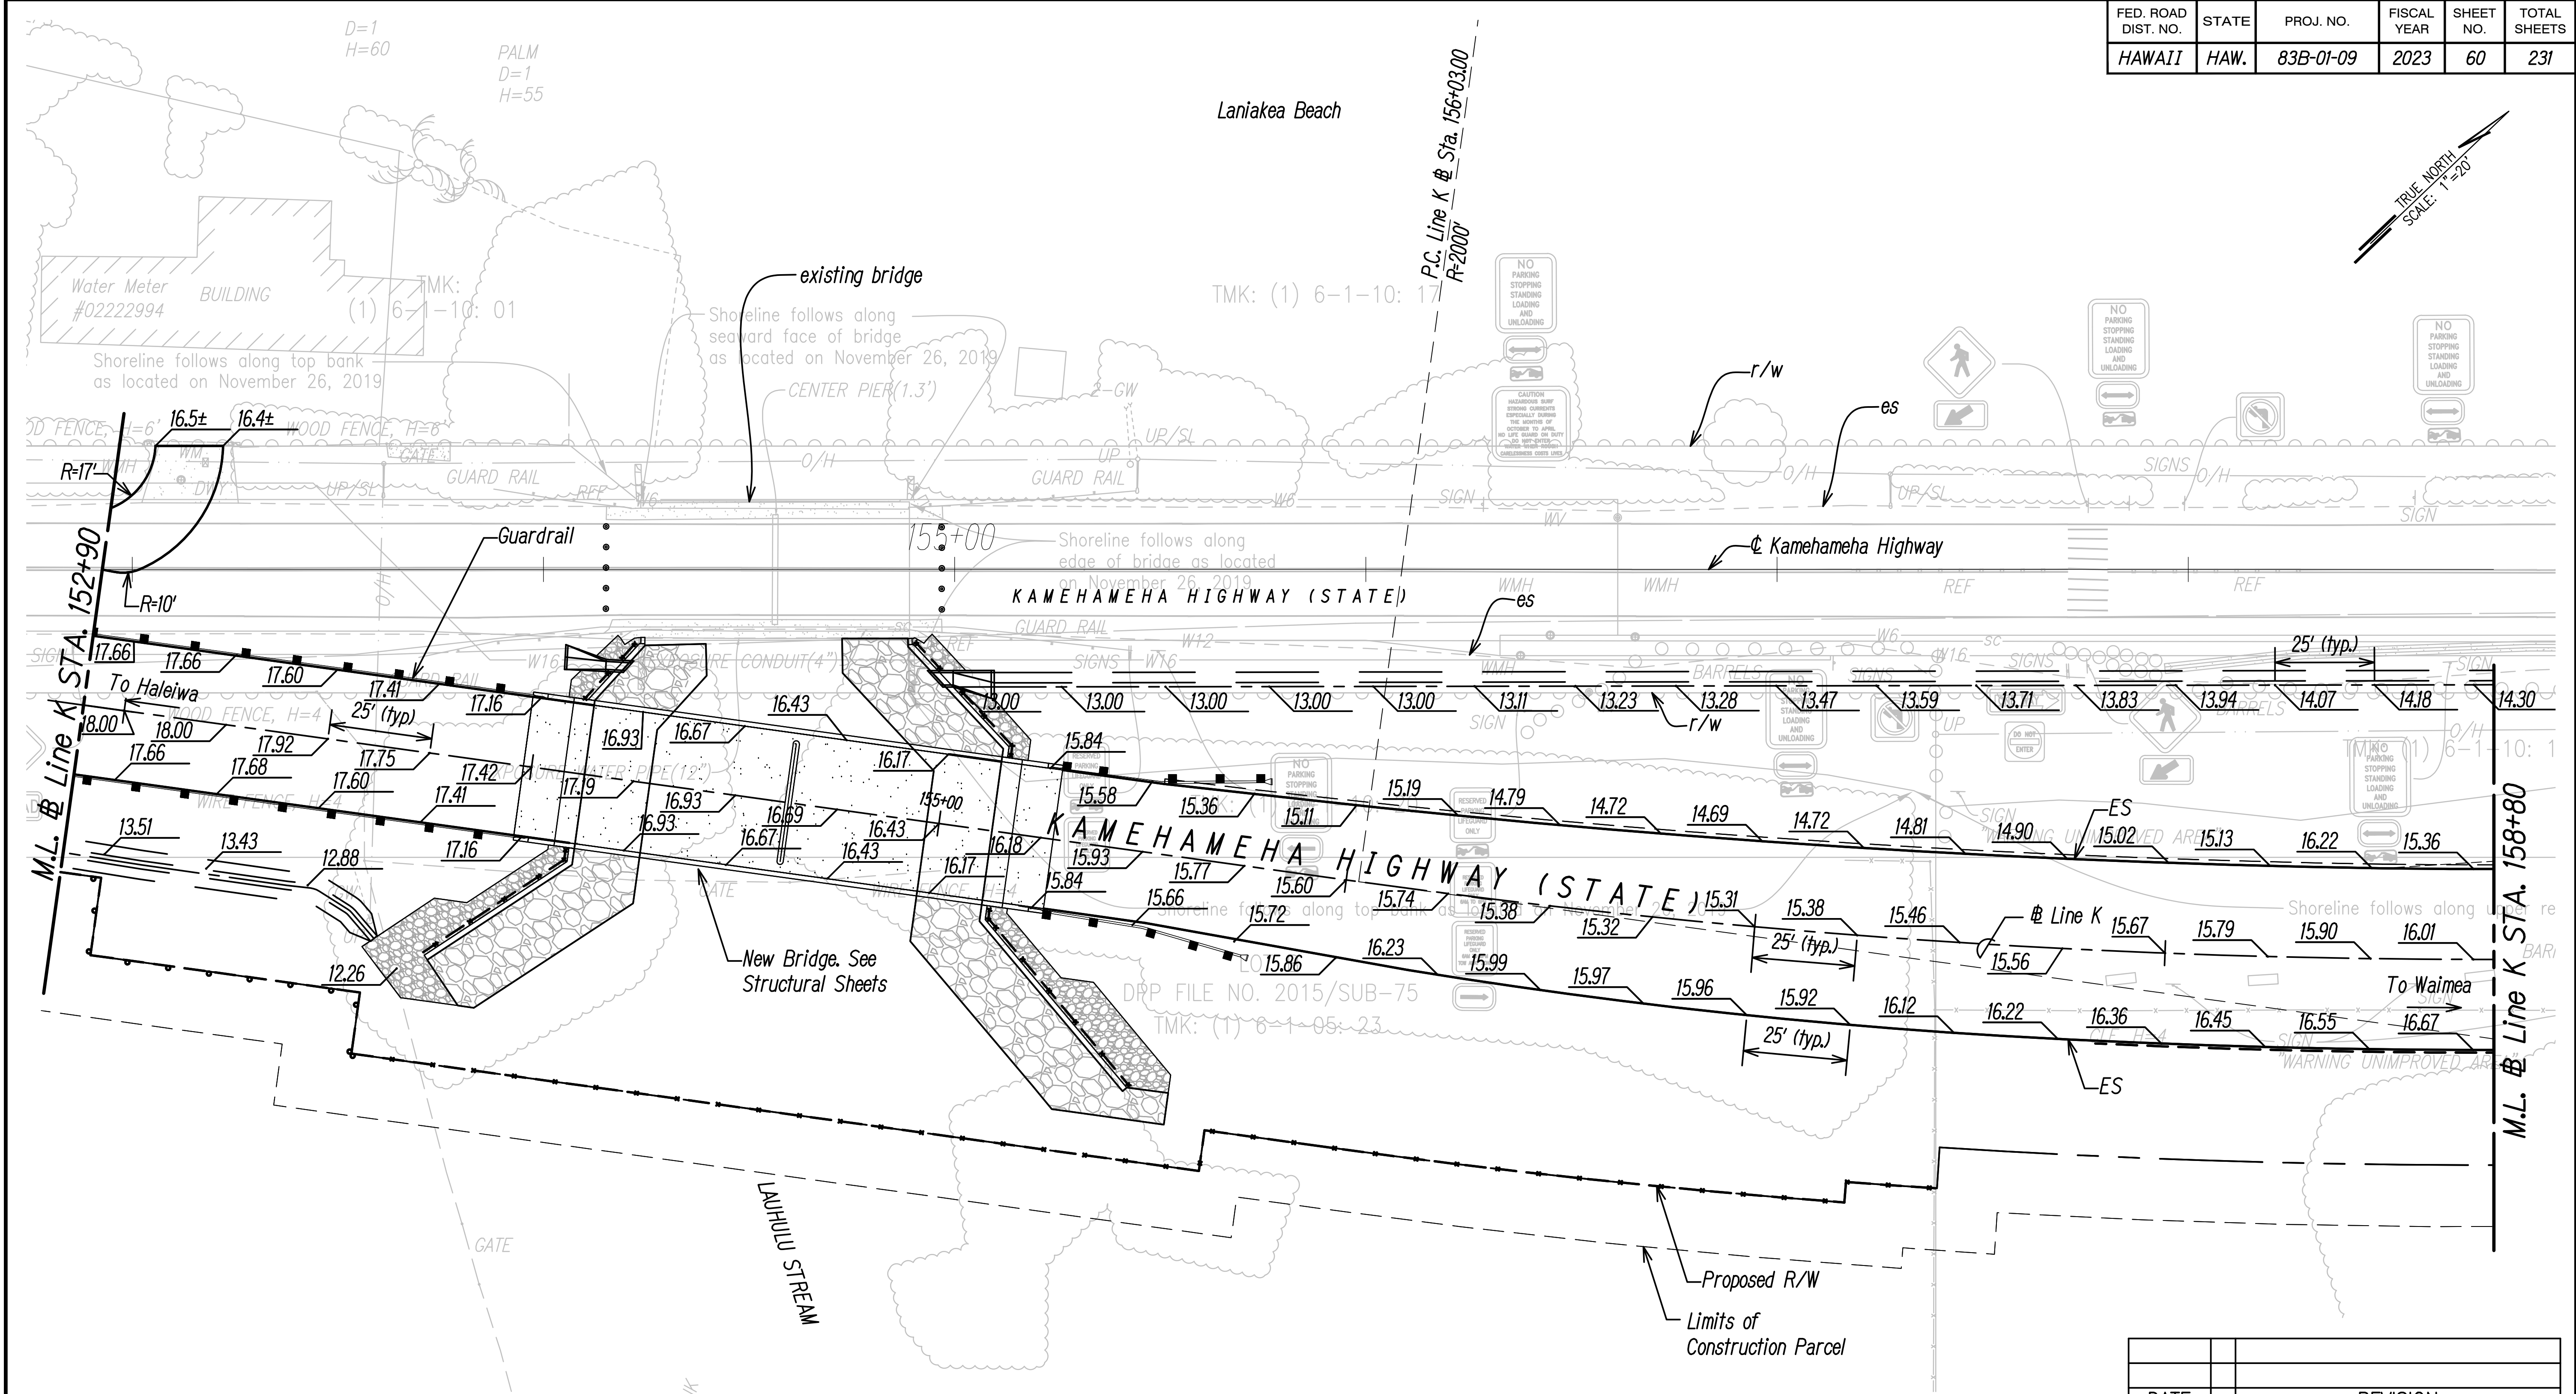

STAFFS BOUGHT BY	DATE
DRAWN BY	
DESIGNED BY	
QUANTITIES BY	
CHECKED BY	

ORIGINAL PLAN	No.
NOTE BOOK	

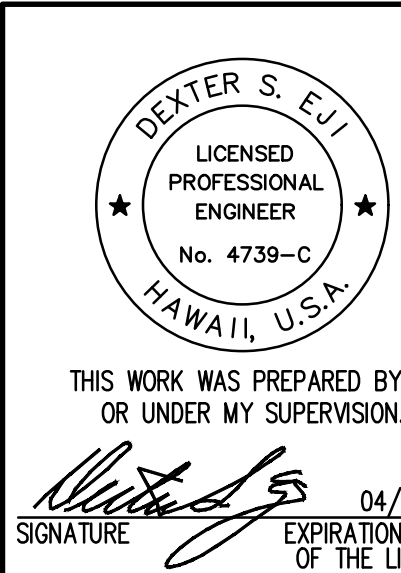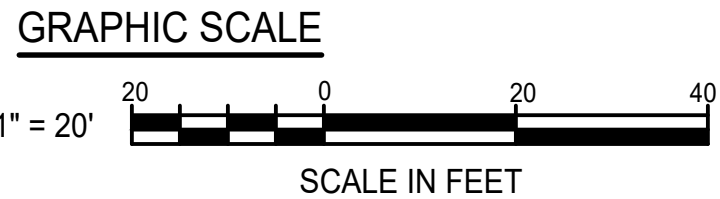

DATE	REVISION
STATE OF HAWAII DEPARTMENT OF TRANSPORTATION HIGHWAYS DIVISION	
<u>SPOT ELEVATION PLAN</u>	
KAMEHAMEHA HIGHWAY DRAINAGE AND SAFETY IMPROVEMENTS Vicinity of Laniakea Beach (MP 3.06 to MP 3.54) Project No. 83B-01-09	
Scale: 1"=20'	Date: December 2022
SHEET No. C-27 OF 32 SHEETS	

