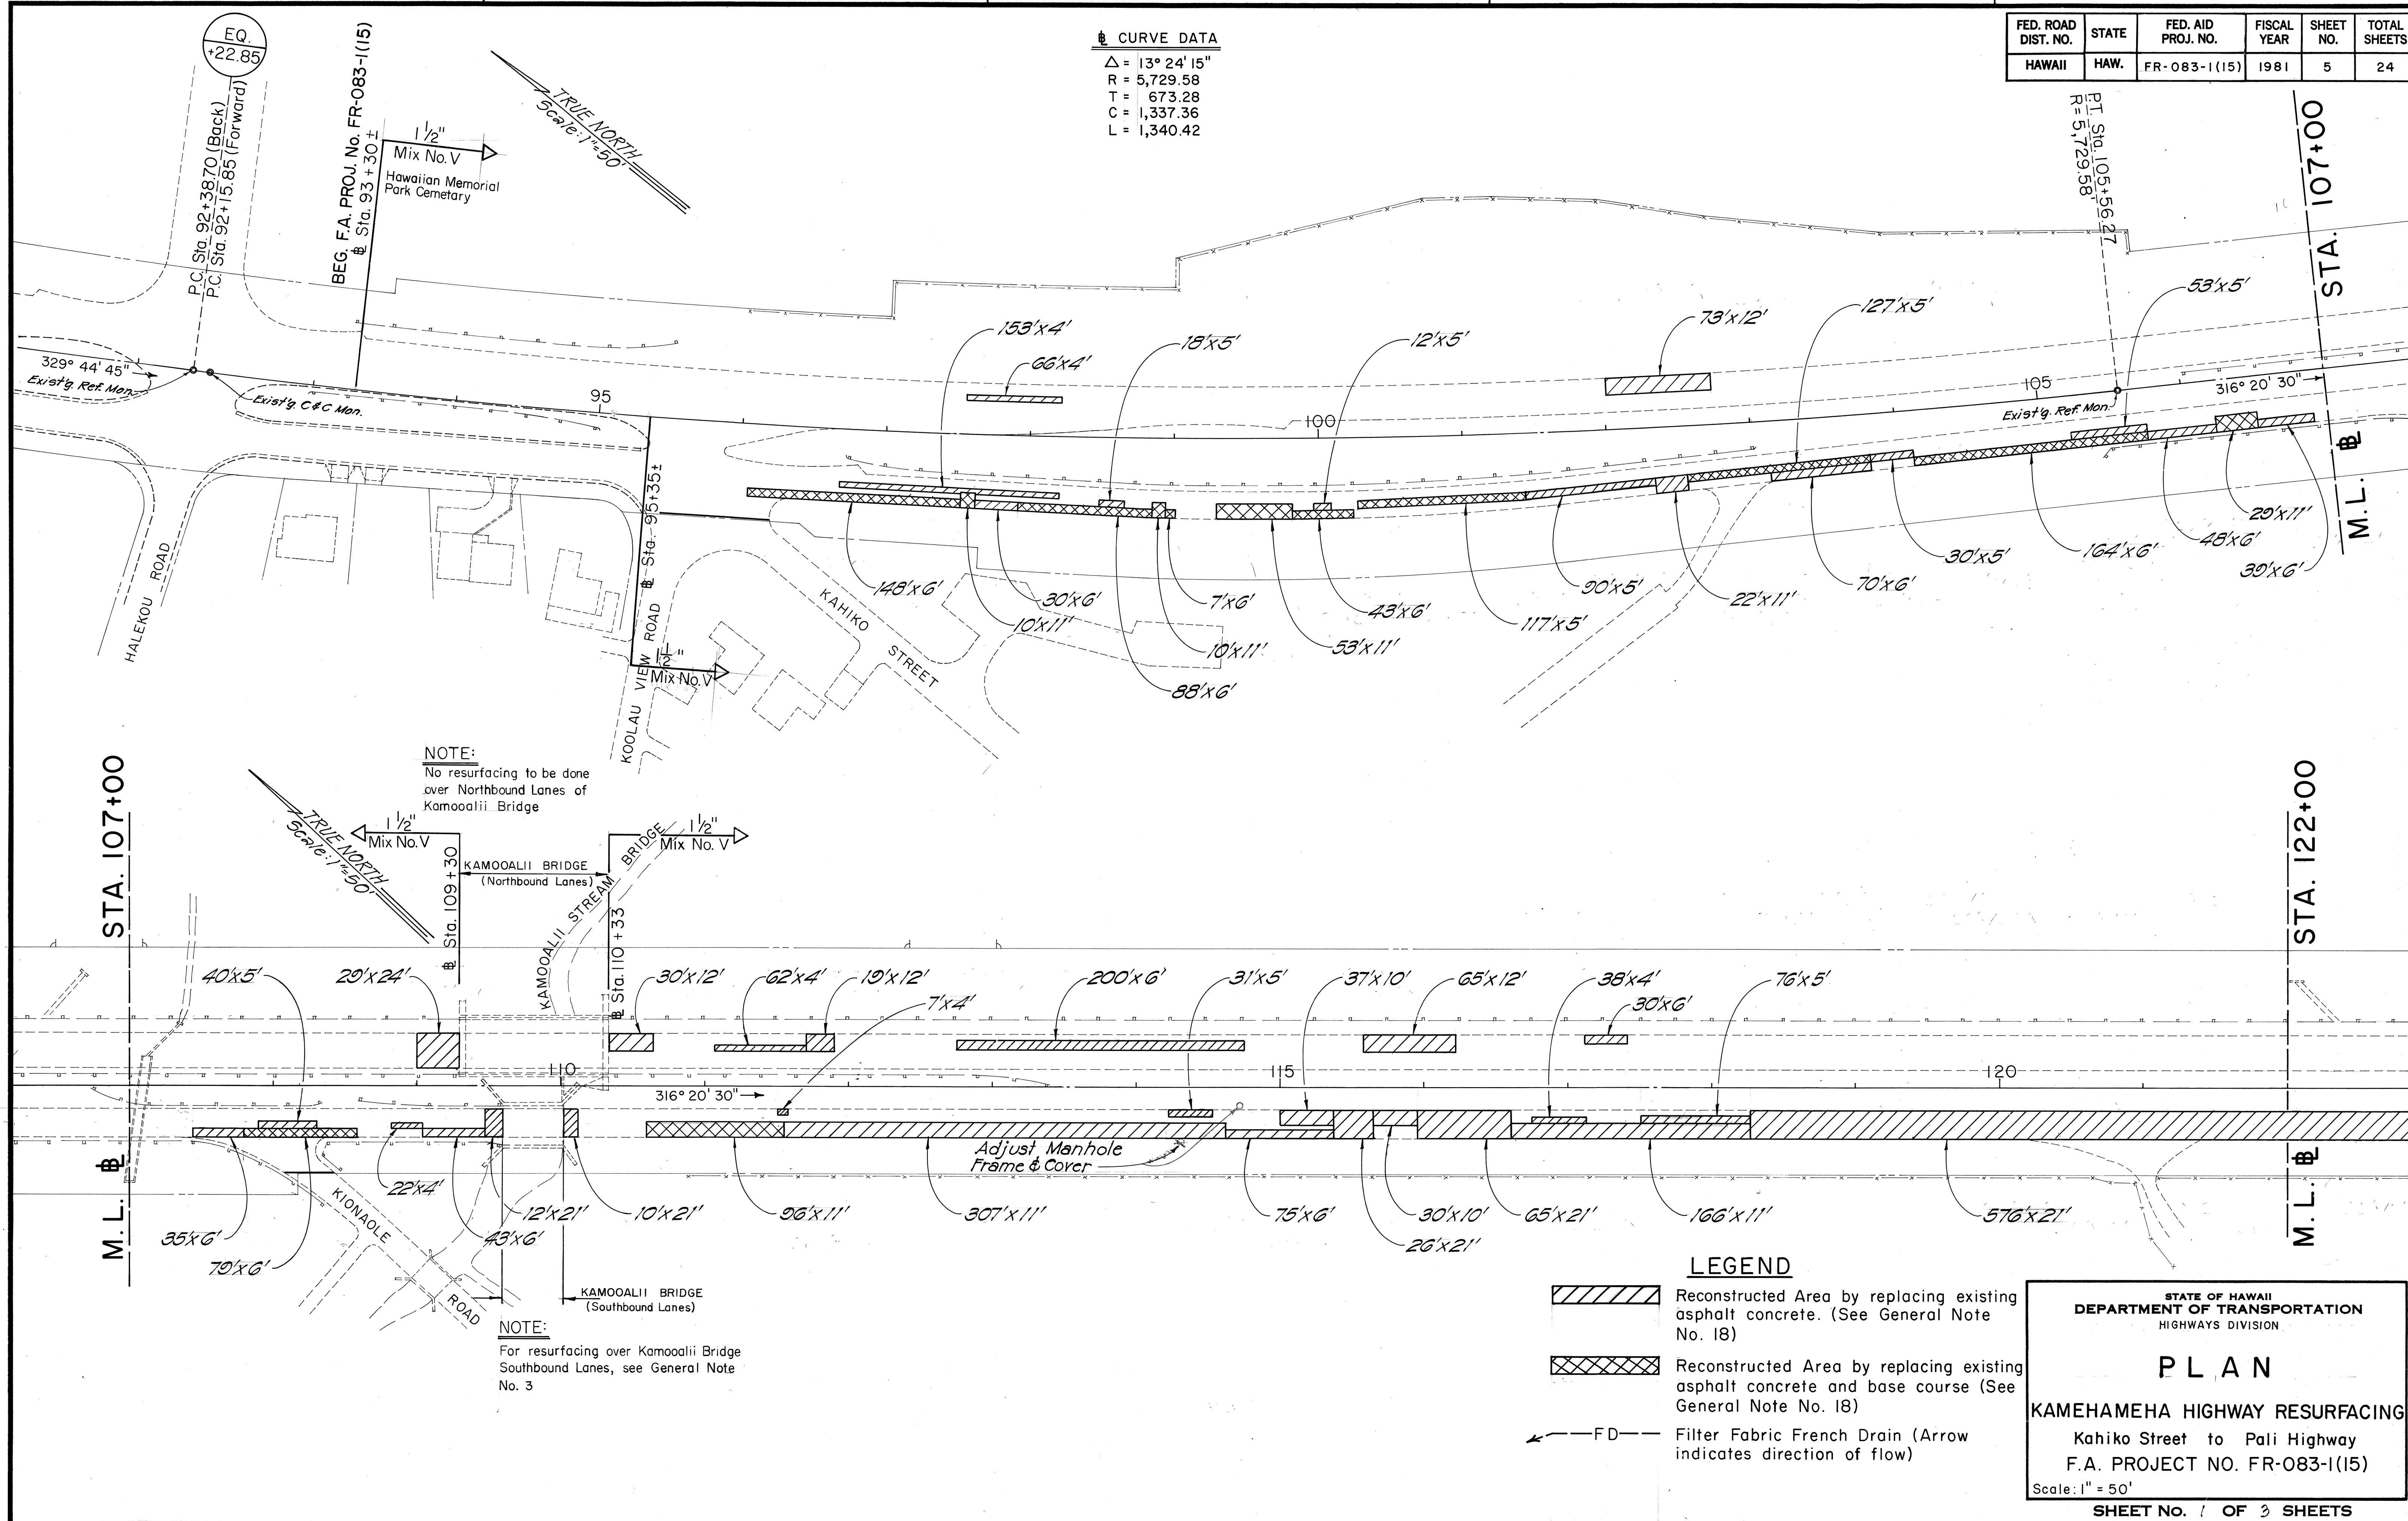


FED. ROAD DIST. NO.	STATE	FED. AID PROJ. NO.	FISCAL YEAR	SHEET NO.	TOTAL SHEETS
HAWAII	HAW.	FR-083-1(15)	1981	5	24

1 CURVE DATA

$$\begin{aligned}\Delta &= 13^{\circ} 24' 15'' \\ R &= 5,729.58 \\ T &= 673.28 \\ C &= 1,337.36 \\ L &= 1,340.42\end{aligned}$$


ORIGINAL PLAN	SURVEY PLOTTED BY	DATE
	DRAWN BY	
	TRACED BY	
NOTE BOOK	DESIGNED BY	
	QUANTITIES BY	
No.	CHECKED BY	

LEGEND

	Reconstructed Area by replacing existing asphalt concrete. (See General Note No. 18)
	Reconstructed Area by replacing existing asphalt concrete and base course (See General Note No. 18)
	Filter Fabric French Drain (Arrow indicates direction of flow)

STATE OF HAWAII
DEPARTMENT OF TRANSPORTATION
HIGHWAYS DIVISION

PLAN



KAMEHAMEHA HIGHWAY RESURFACING

Kahiko Street to Pali Highway

F.A. PROJECT NO. FR-083-1(15)

Scale: 1" = 50'

FED. ROAD DIST. NO.	STATE	FED. AID PROJ. NO.	FISCAL YEAR	SHEET NO.	TOTAL SHEETS
HAWAII	HAW.	FR-083-1(15)	1981	6	24

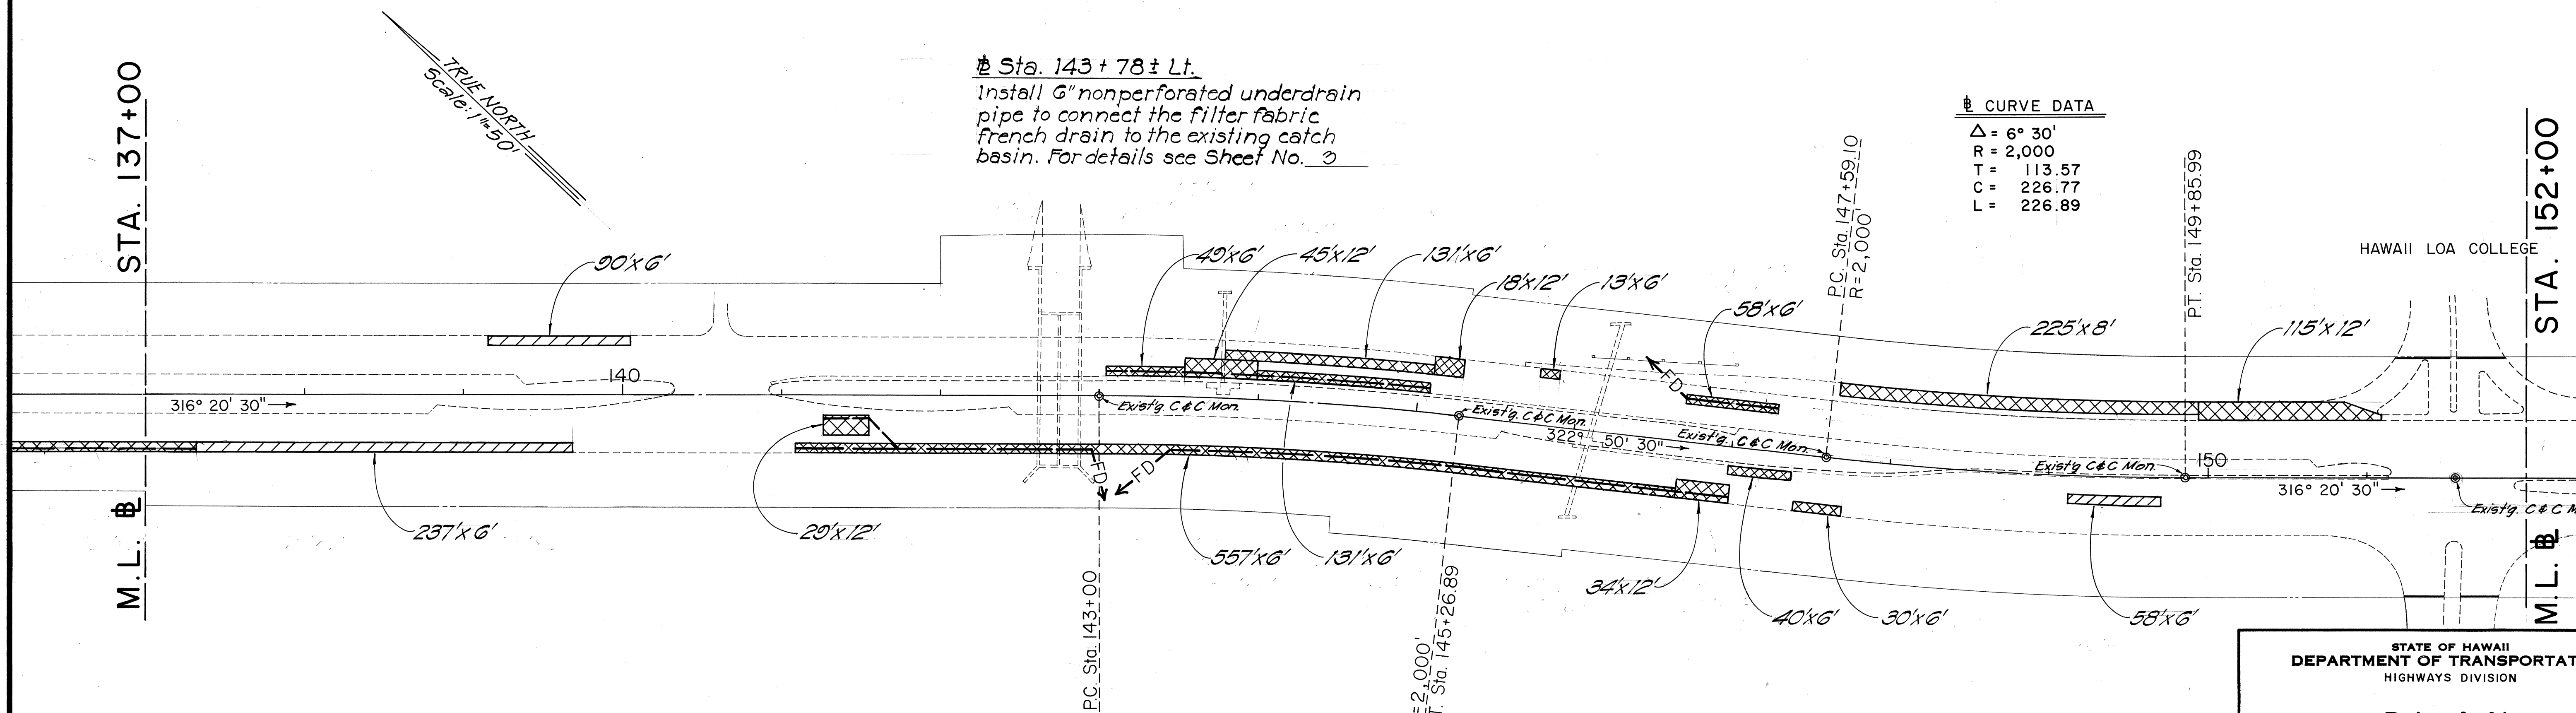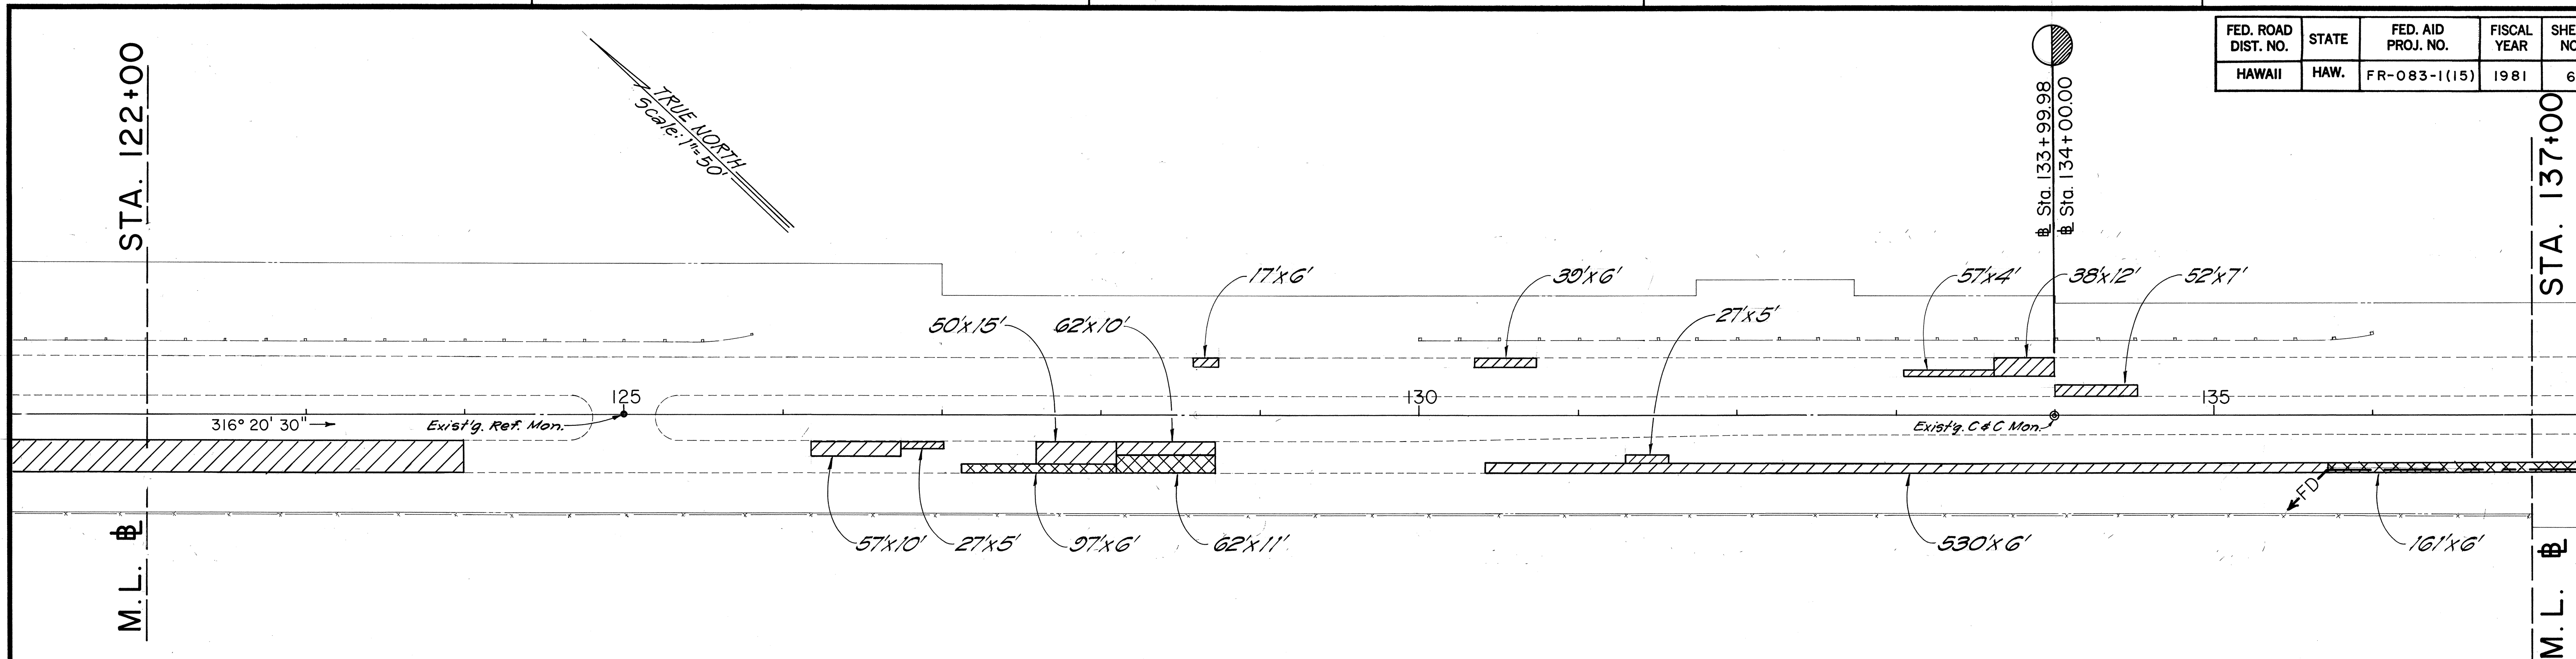

ORIGINAL PLAN	SURVEY PLOTTED BY	DATE
NOTE BOOK	DRAWN BY	" "
No.	DESIGNED BY	" "
	QUANTITIES BY	" "
	CHECKED BY	" "

STATE OF HAWAII
DEPARTMENT OF TRANSPORTATION
HIGHWAYS DIVISION


PLAN

KAMEHAMEHA HIGHWAY RESURFACING
Kahiko Street to Pali Highway
F.A. PROJECT NO. FR-083-1(15)
Scale: 1" = 50'

SHEET NO. 2 OF 3 SHEETS

Δ	R	T	C	L
6° 30'	2,000	113.57	226.77	226.89

FED. ROAD DIST. NO.	STATE	FED. AID PROJ. NO.	FISCAL YEAR	SHEET NO.	TOTAL SHEETS
HAWAII	HAW.	FR-083-1(15)	1981	7	24

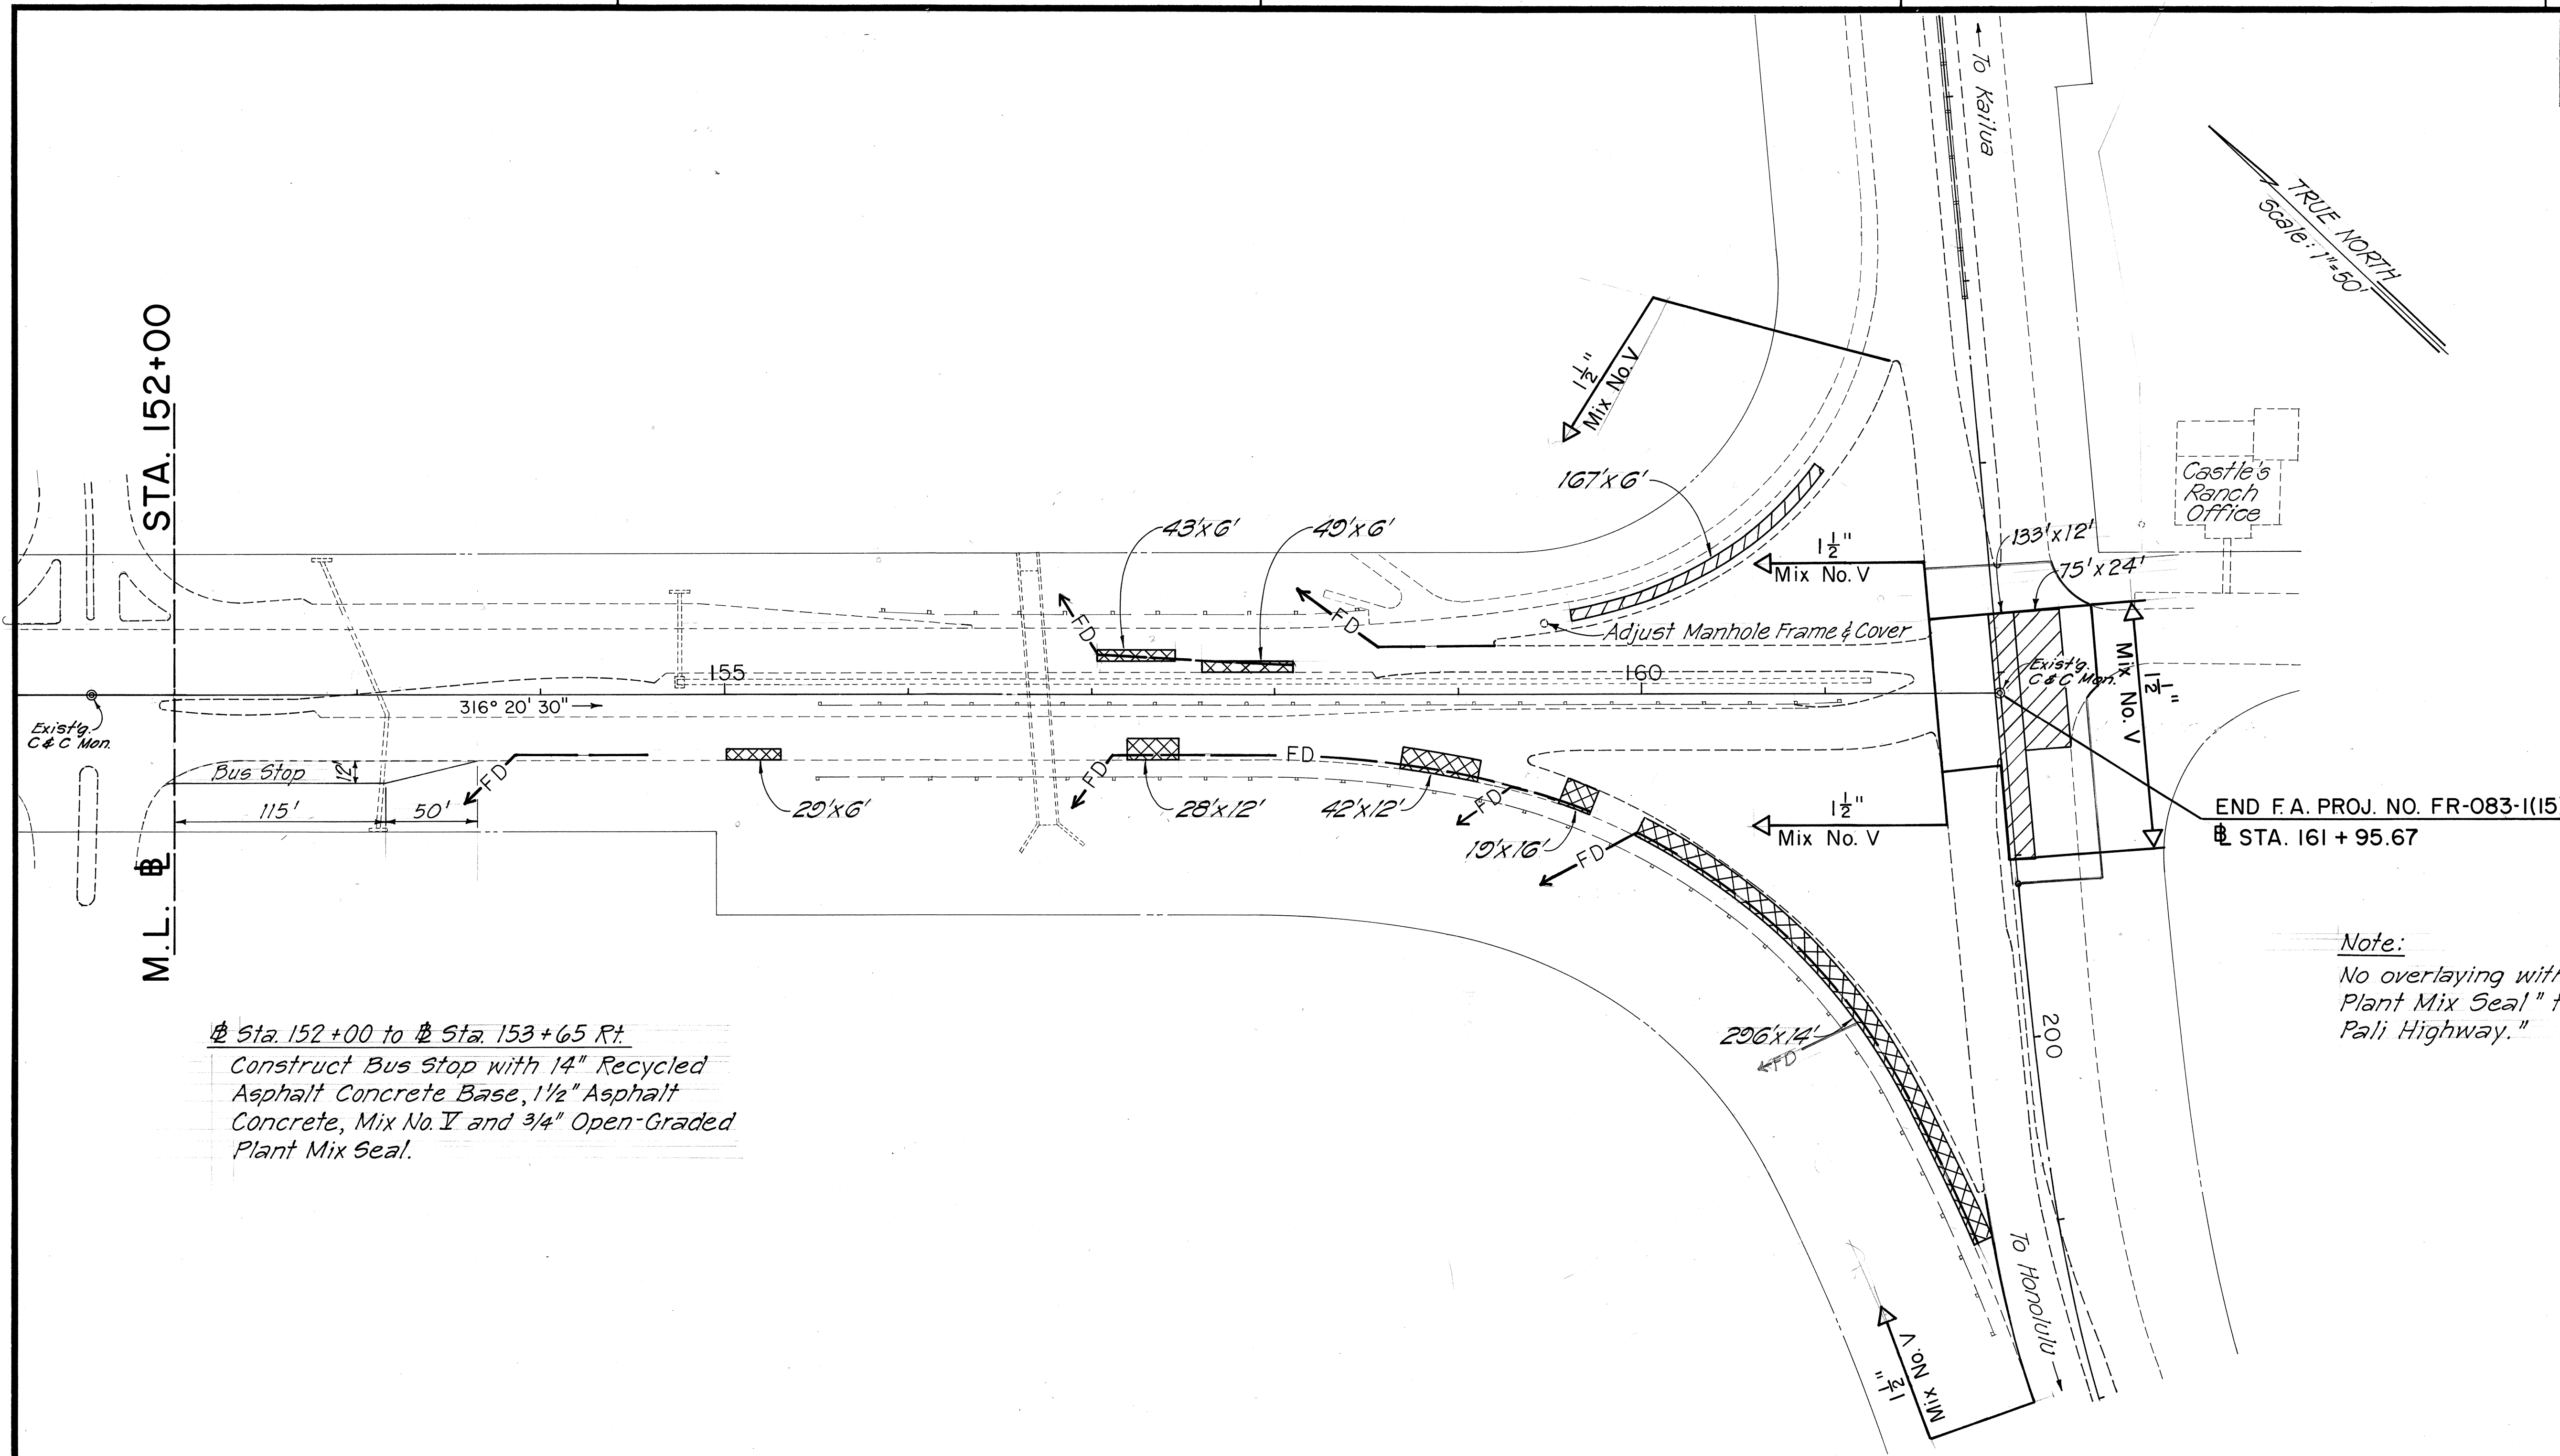

STA. 152+00
M.L. 152+00

Sta. 152+00 to Sta. 153+65 Rt.
Construct Bus Stop with 14" Recycled Asphalt Concrete Base, 1 1/2" Asphalt Concrete, Mix No. V and 3/4" Open-Graded Plant Mix Seal.

END F.A. PROJ. NO. FR-083-1(15)
Sta. 161 + 95.67

Note:
No overlaying with "Open-Graded Plant Mix Seal" to be done on Pali Highway."

ORIGINAL PLAN	SURVEY PLOTTED BY	DATE
NOTE BOOK	DRAWN BY	" "
No.	DESIGNED BY	" "
	QUANTITIES BY	" "
	CHECKED BY	" "

STATE OF HAWAII
DEPARTMENT OF TRANSPORTATION
HIGHWAYS DIVISION

PLAN

KAMEHAMEHA HIGHWAY RESURFACING
Kahiko Street to Pali Highway
F.A. PROJECT NO. FR-083-1(15)
Scale: 1" = 50'

SHEET NO. 7 OF 24 SHEETS