

FED. ROAD DIST. NO.	STATE	FED. AID PROJ. NO.	FISCAL YEAR	SHEET NO.	TOTAL SHEETS
HAWAII	HAW.	NH-083-110721	2015	104	107

30

20

10

CUT = 36.3 S.F.
FILL = 13.1 S.F.

approx. exist.
ground, typ.

r/w

r/w

559+00

EXC. = 57.5 C.Y.
EMB. = 35.5 C.Y.

30

20

10

30

20

10

CUT = 44.1 S.F.
FILL = 3.5 S.F.

approx. exist.
ground, typ.

r/w

r/w

558+50

EXC. = 74.5 C.Y.
EMB. = 15.5 C.Y.

30

20

10

30

20

10

CUT = 51.8 S.F.
FILL = 0.8 S.F.

approx. exist.
ground, typ.

r/w

r/w

558+00

EXC. = 89.0 C.Y.
EMB. = 4.0 C.Y.

30

20

10

30

20

10

CUT = 55.7 S.F.
FILL = 0.5 S.F.

approx. exist.
ground, typ.

r/w

r/w

557+54.50

EXC. = 90.0 C.Y.
EMB. = 1.5 C.Y.

30

20


10

KAMEHAMEHA HIGHWAY ROADWAY
CROSS SECTIONS

Scale: 1" = 10'-0"

ORIGINAL PLAN	SURVEY PLOTTED BY	DATE
NOTE BOOK	DRAWN BY	
	DESIGNED BY	
	QUANTITIES BY	
	CHECKED BY	

FED. ROAD DIST. NO.	STATE	FED. AID PROJ. NO.	FISCAL YEAR	SHEET NO.	TOTAL SHEETS
HAWAII	HAW.	NH-083-1(072)	2015	105	107

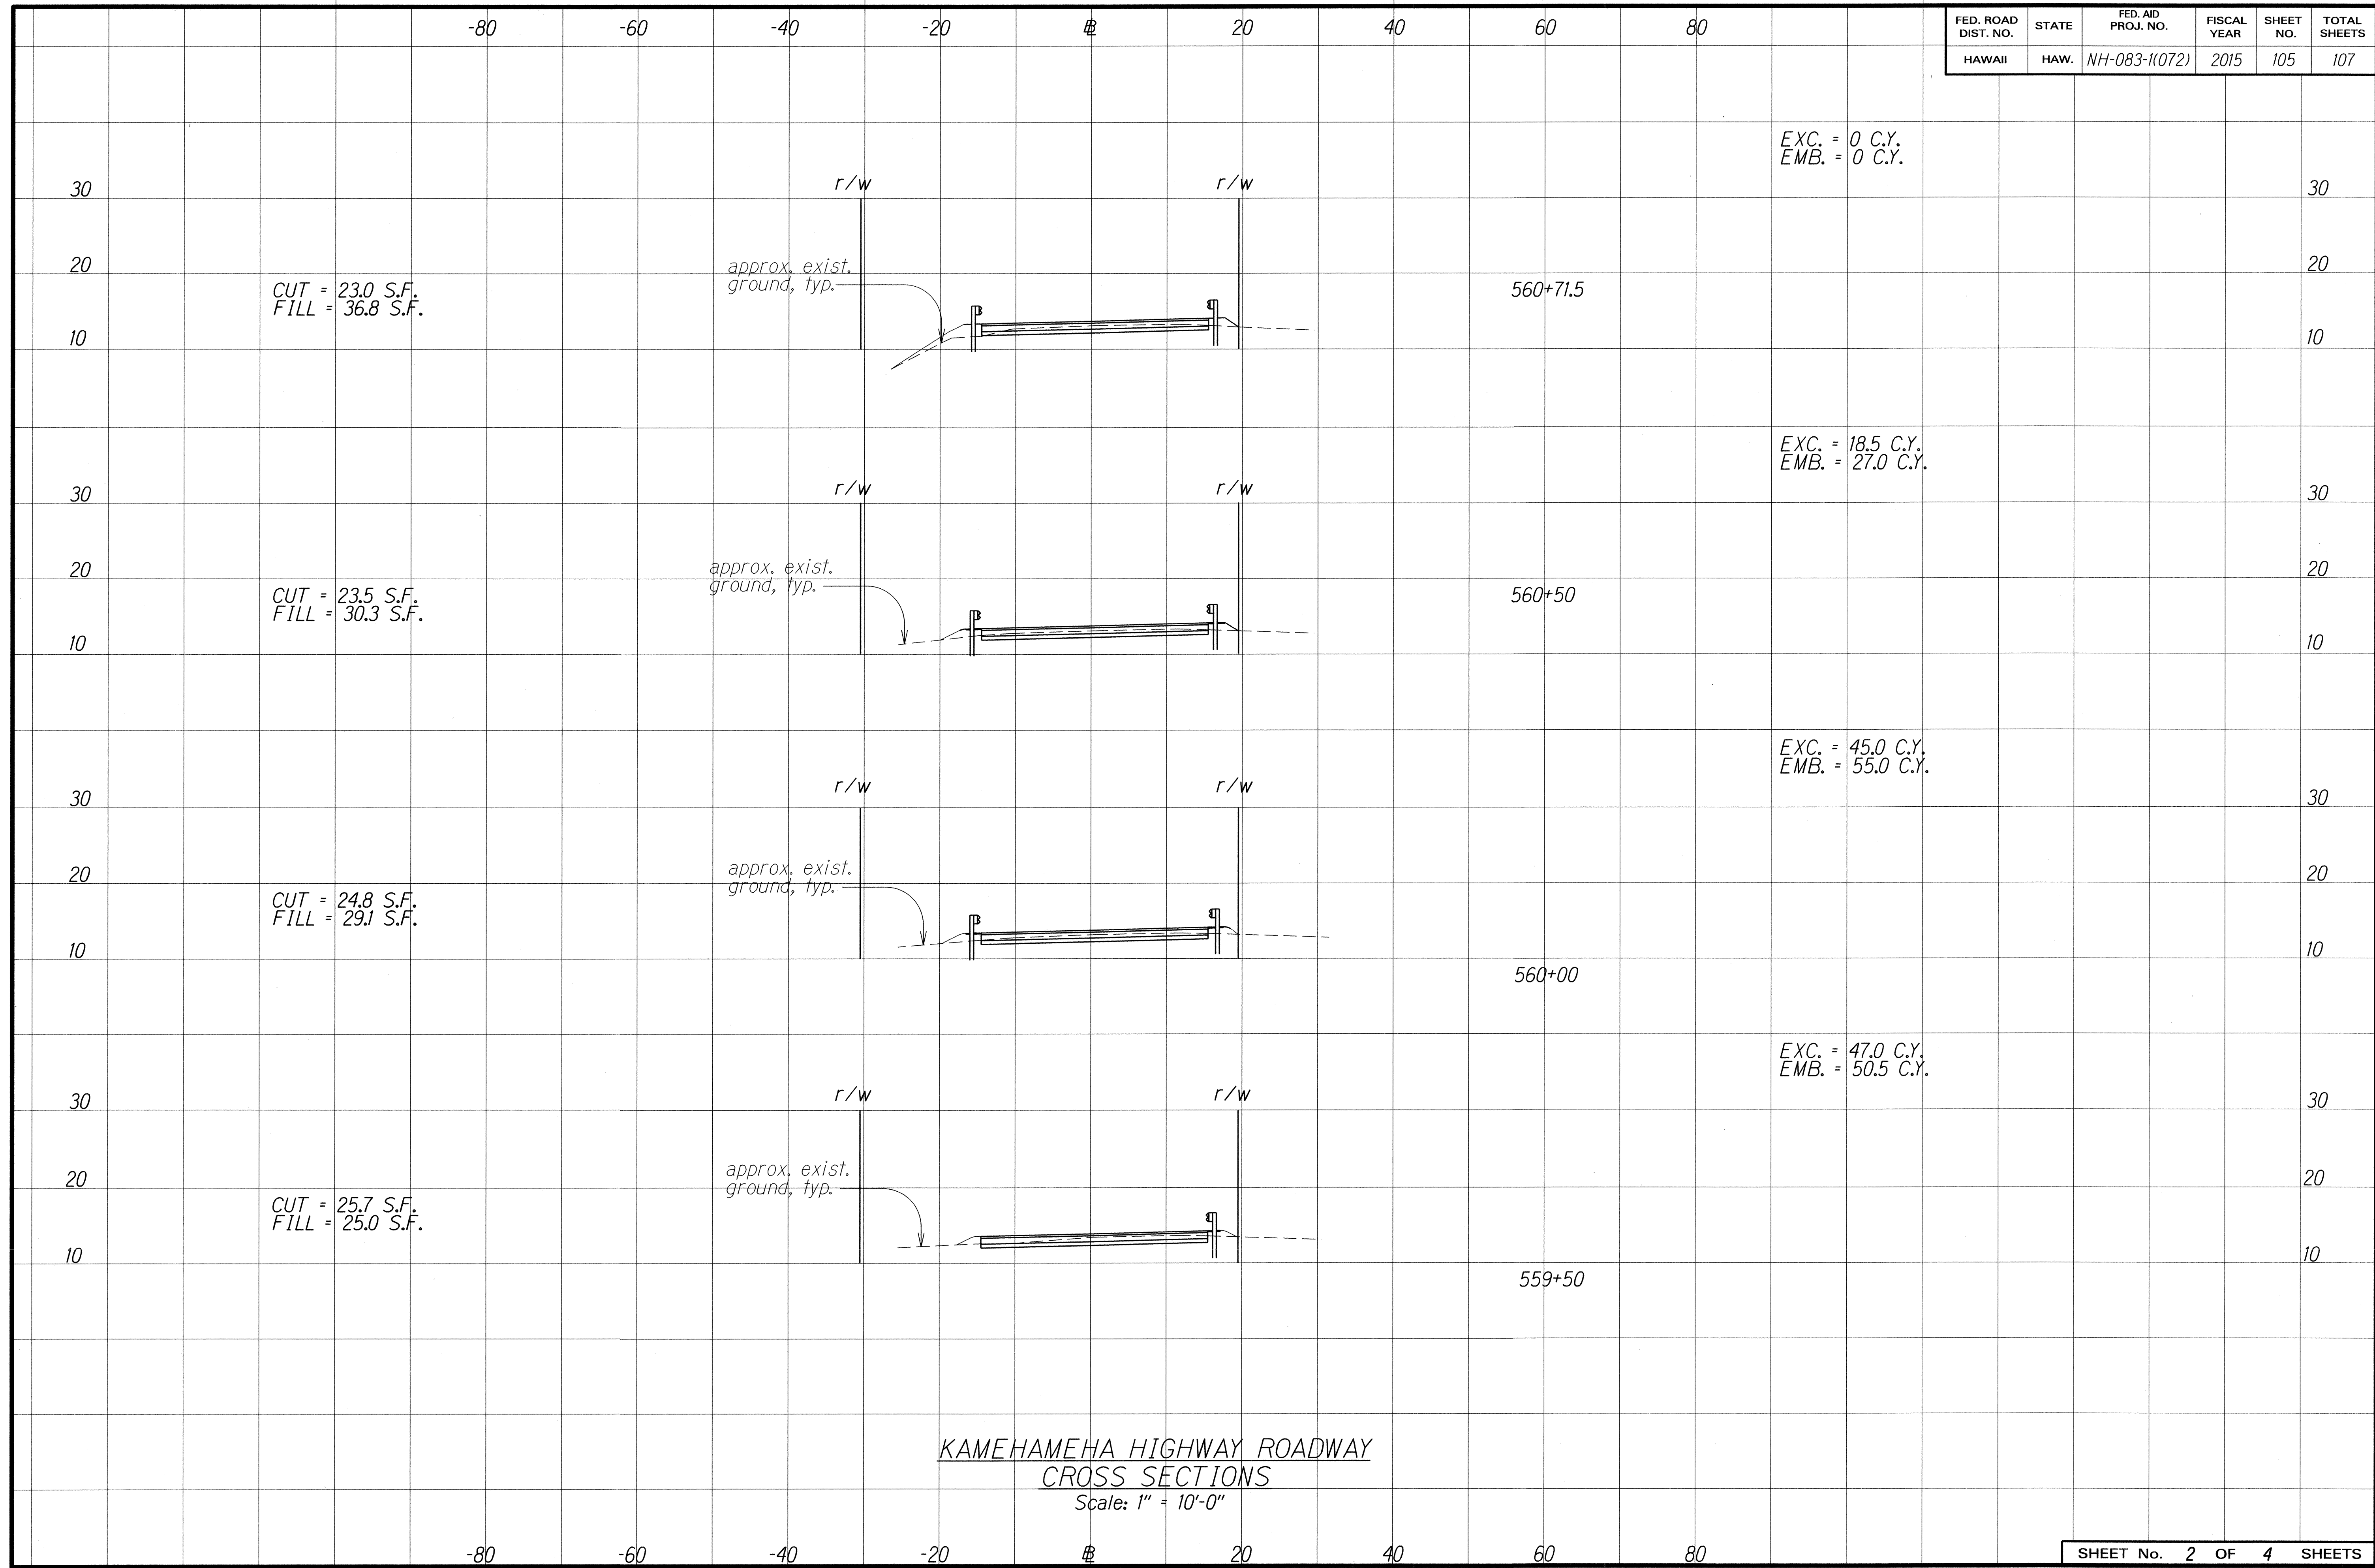


ORIGINAL PLAN
NOTE BOOK
No.

SURVEY PLOTTED BY _____
DATE _____
DRAWN BY _____
DESIGNED BY _____
CHECKED BY _____

KAMEHAMEHA HIGHWAY ROADWAY
CROSS SECTIONS
Scale: 1" = 10'-0"


FED. ROAD DIST. NO.	STATE	FED. AID PROJ. NO.	FISCAL YEAR	SHEET NO.	TOTAL SHEETS
HAWAII	HAW.	NH-083-1(072)	2015	106	107

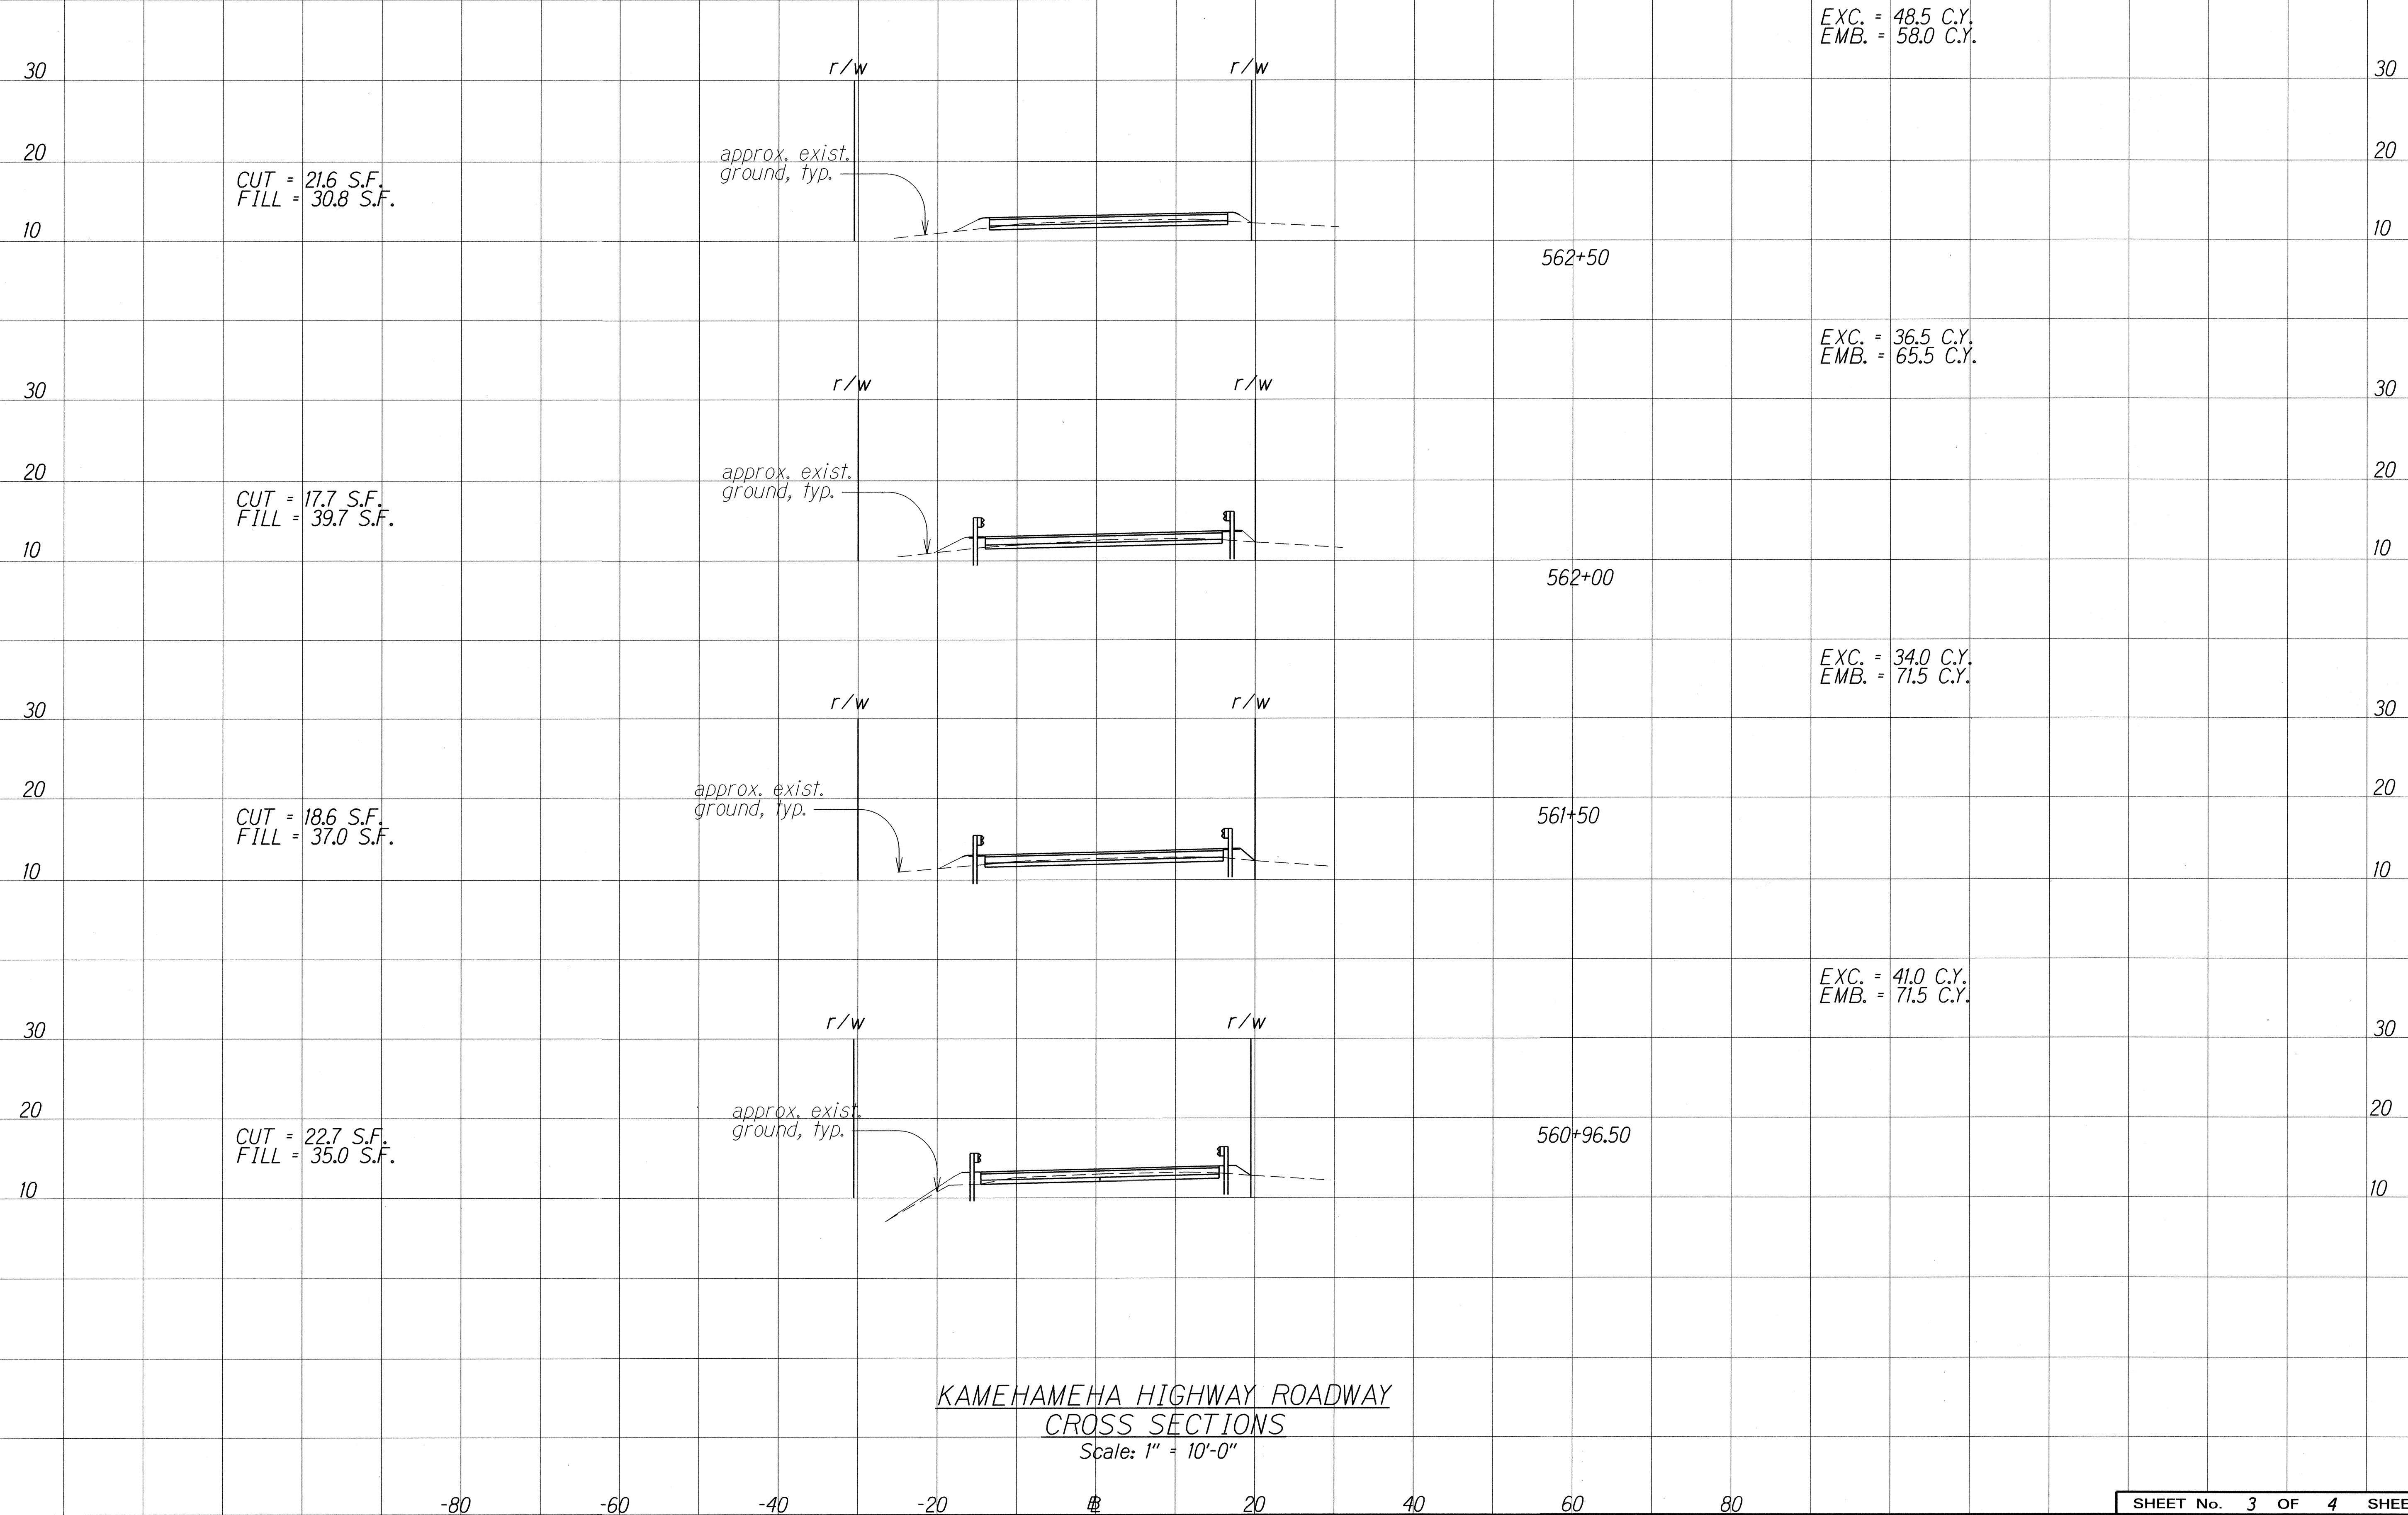

ORIGINAL PLAN	SURVEY PLOTTED BY	DATE
NOTE BOOK	DRAWN BY	
N.	DESIGNED BY	
	QUANTITIES BY	
	CHECKED BY	

KAMEHAMEHA HIGHWAY ROADWAY
CROSS SECTIONS
Scale: 1" = 10'-0"

FED. ROAD DIST. NO.	STATE	FED. AID PROJ. NO.	FISCAL YEAR	SHEET NO.	TOTAL SHEETS
HAWAII	HAW.	NH-083-1(072)	2015	107	107

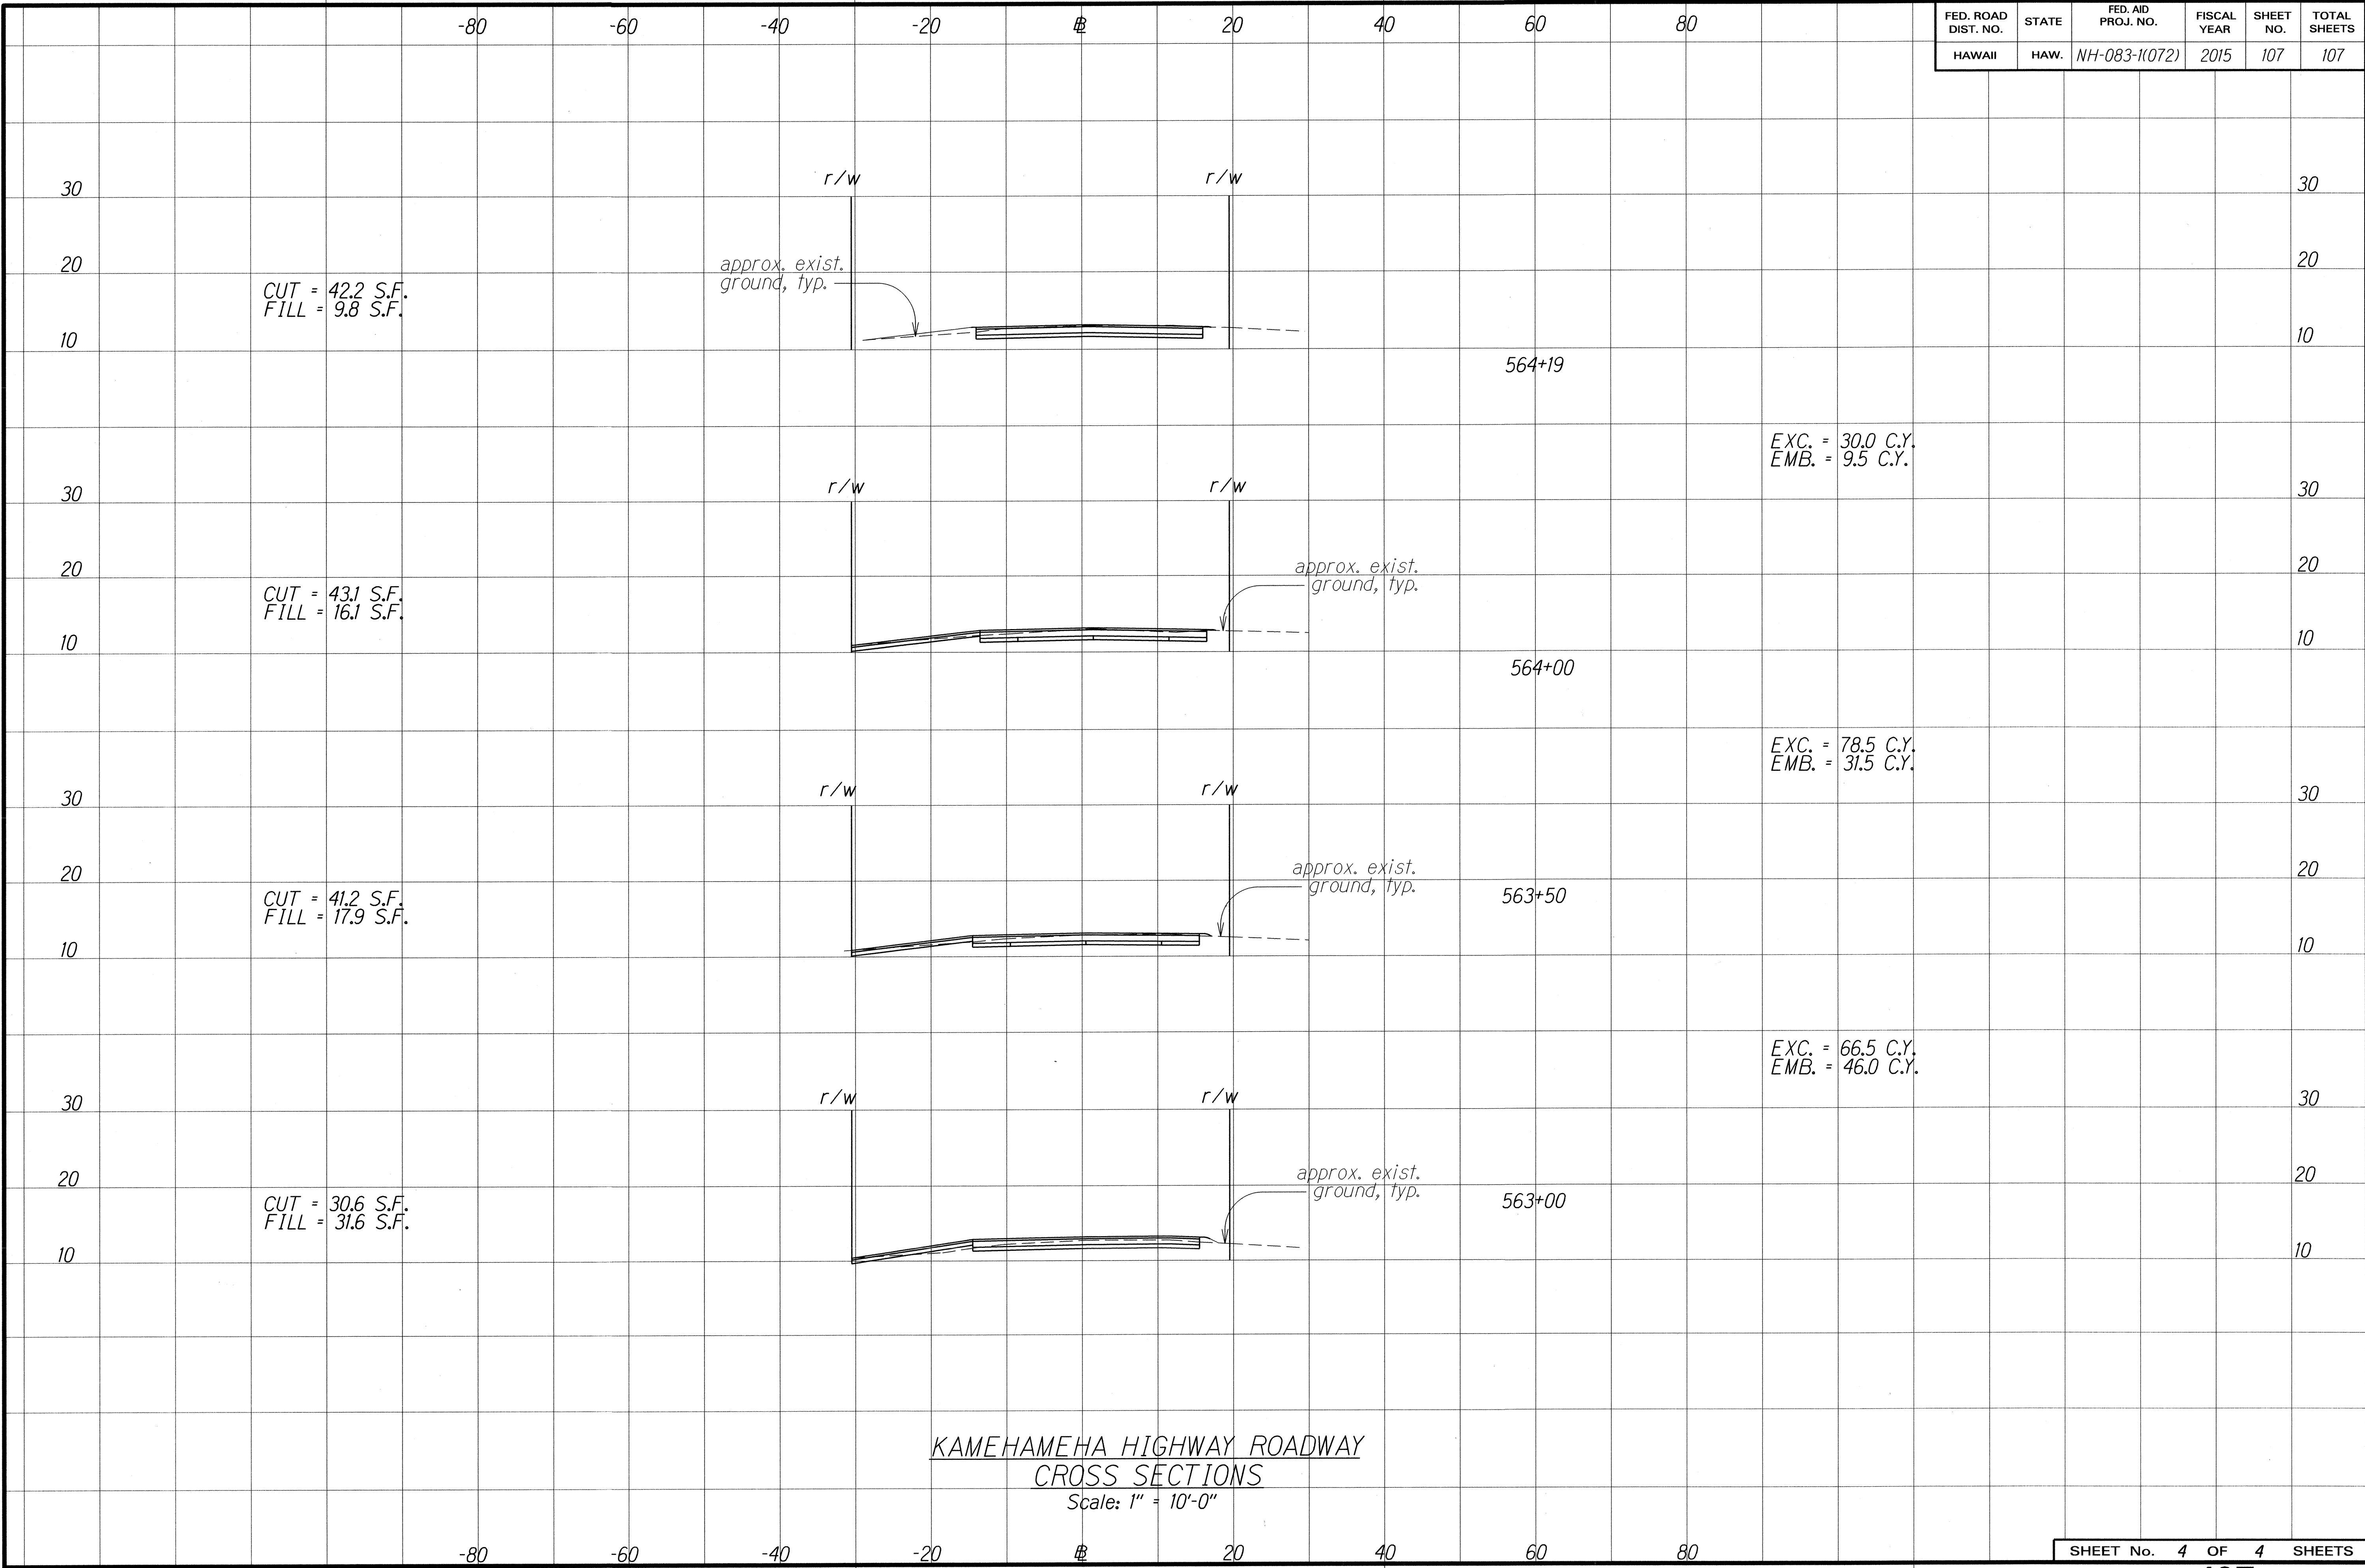

ORIGINAL PLAN	SURVEY PLOTTED BY	DATE
NOTE BOOK	DRAWN BY	
N.	DESIGNED BY	
	QUANTITIES BY	
	CHECKED BY	