



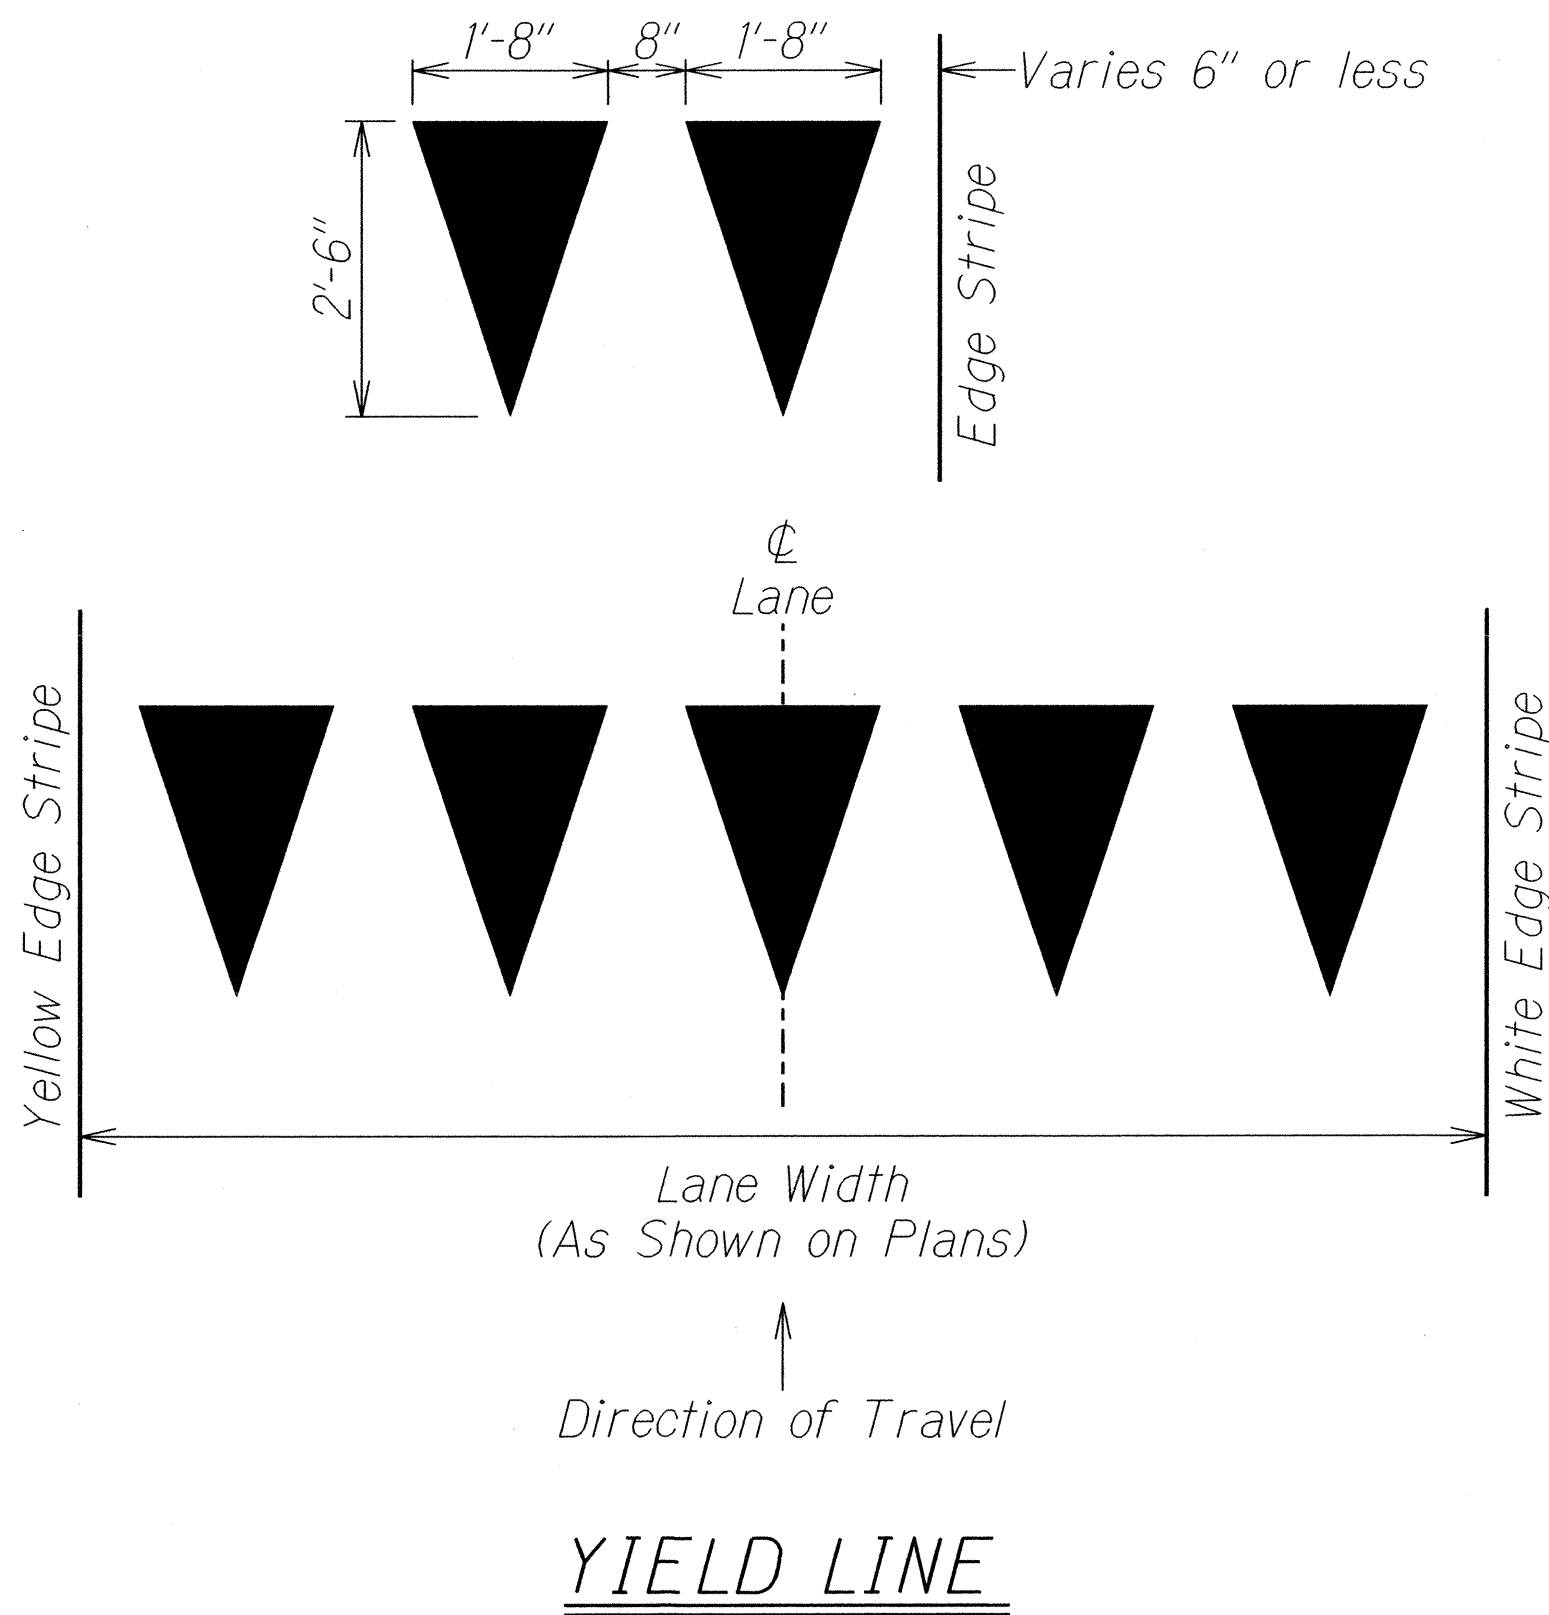

NEW TRAFFIC SIGNAL ASSEMBLY W/ LED SIGNAL LIGHTS & TRAFFIC SIGNAL BACK PLATE**		
STREET NAME/INTERSECTION	IN BOUND (IB)	OUT BOUND (OB)
Puuluana Street	1	1


** Replace existing mast arm mounted traffic signal head with new traffic signal head with LED optical units and traffic signal back plate.

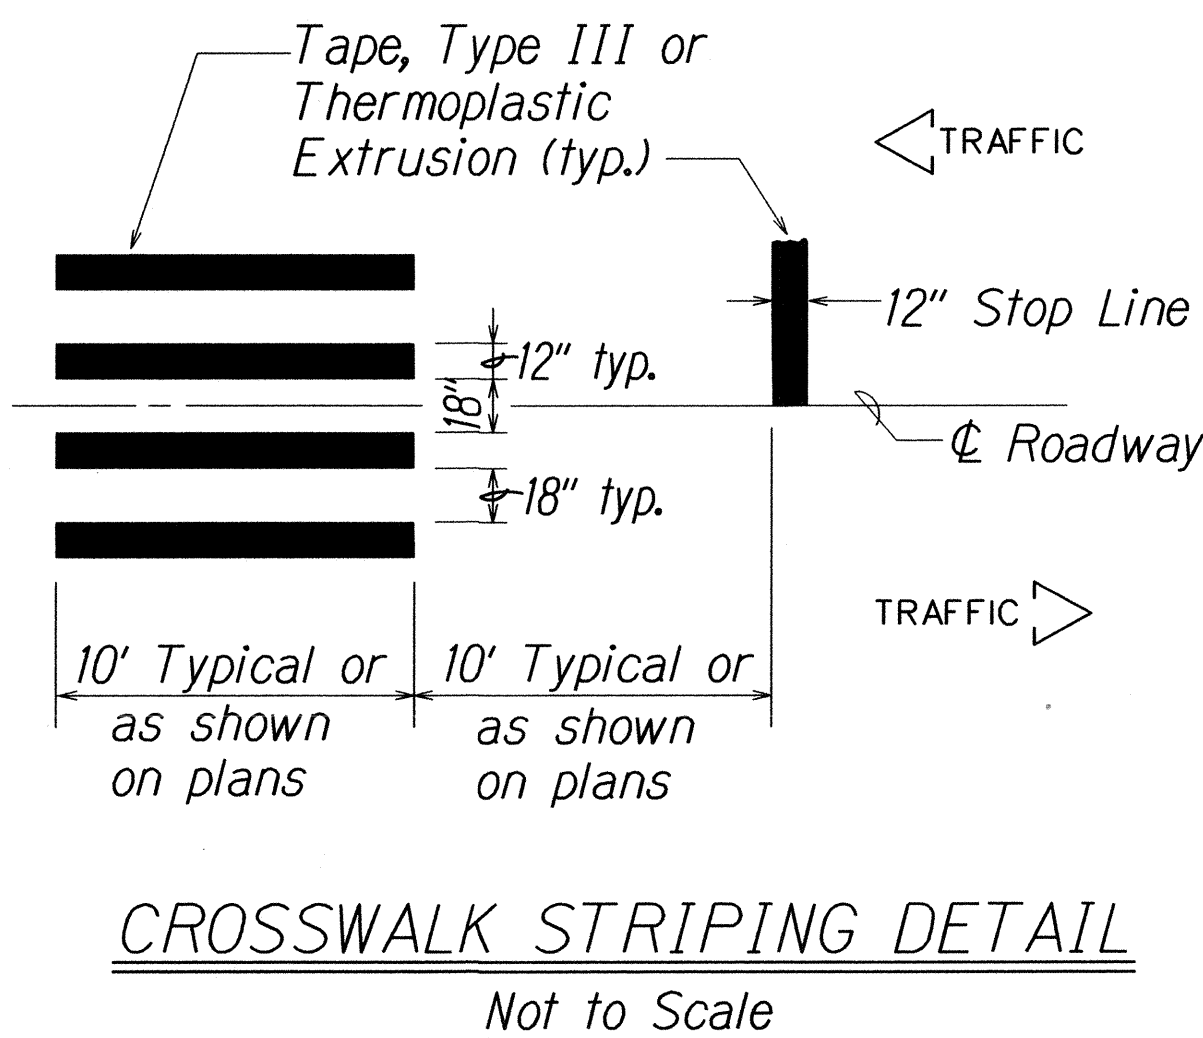

ORIGINAL PLAN	SURVEY PLOTTED BY	DATE
NOTED	DRAWN BY	
NOTED	DESIGNED BY	
NOTED	QUANTITIES BY	
NOTED	CHECKED BY	

STATE OF HAWAII
DEPARTMENT OF TRANSPORTATION
HIGHWAYS DIVISION


PAVEMENT MARKING
LEGEND, DETAILS & NOTES
KAMEHAMEHA HIGHWAY RESURFACING
Dairy Road to Laiewai Bridge
Federal Aid Project No. NH-083-1(072)
Scale: As Noted Date: Feb., 2015
SHEET No. T2 OF 32 SHEETS

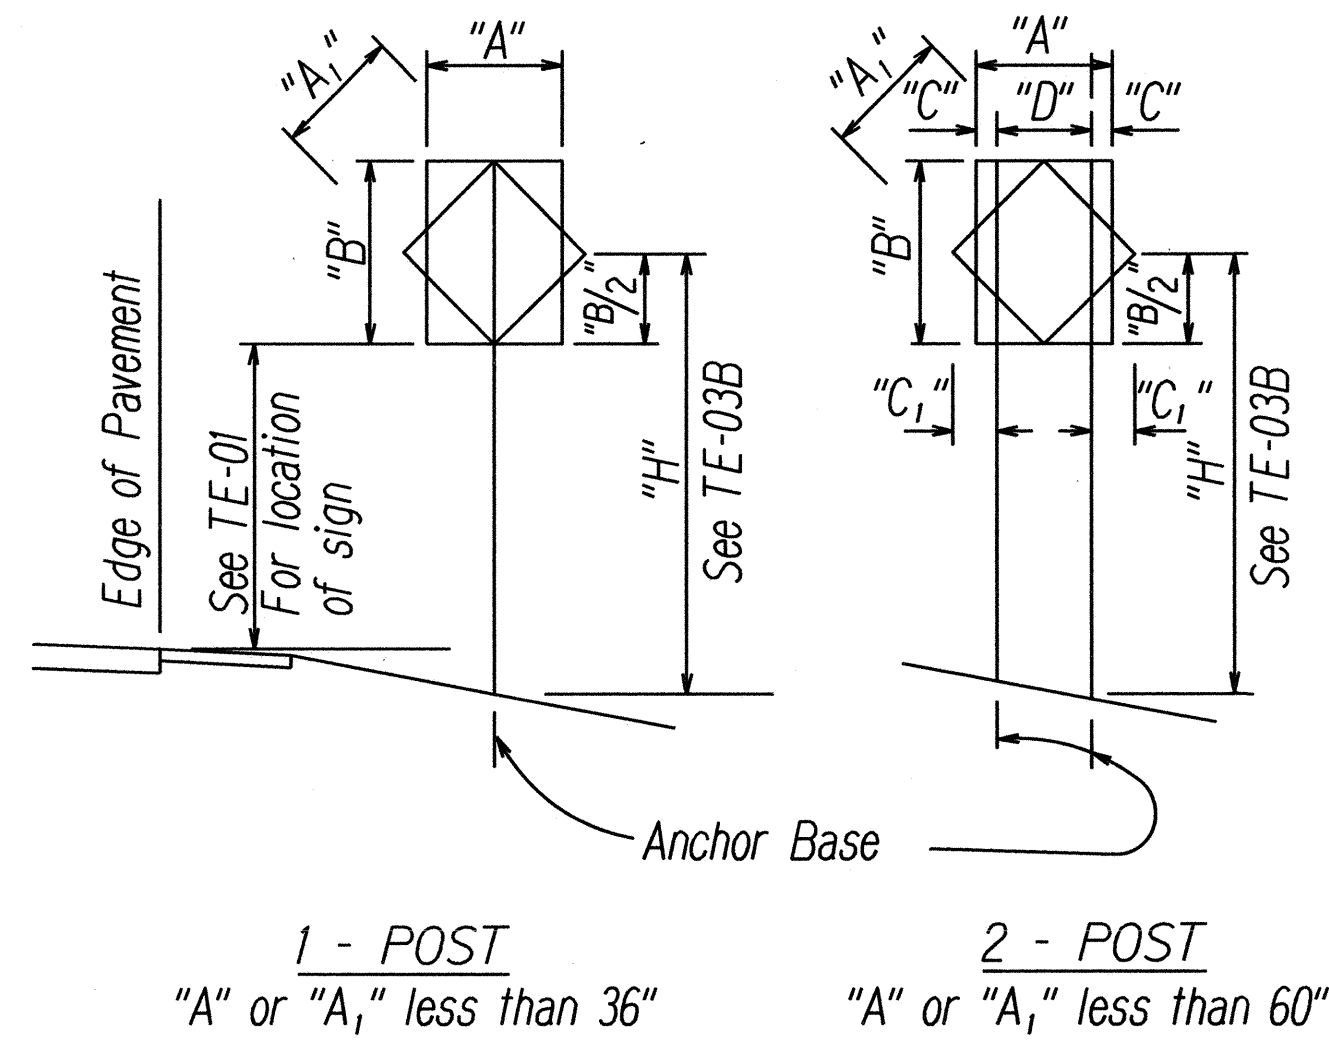

"A" or "A ₁ "	"C"	"C ₁ "
Less than 36"	6"	-
Greater than 36" and less than 48"	9"	19"
Greater than 48"	12"	24"

NOTE: Frame stiffeners are required when D is greater than 24" See General Notes.

TYPICAL INSTALLATION

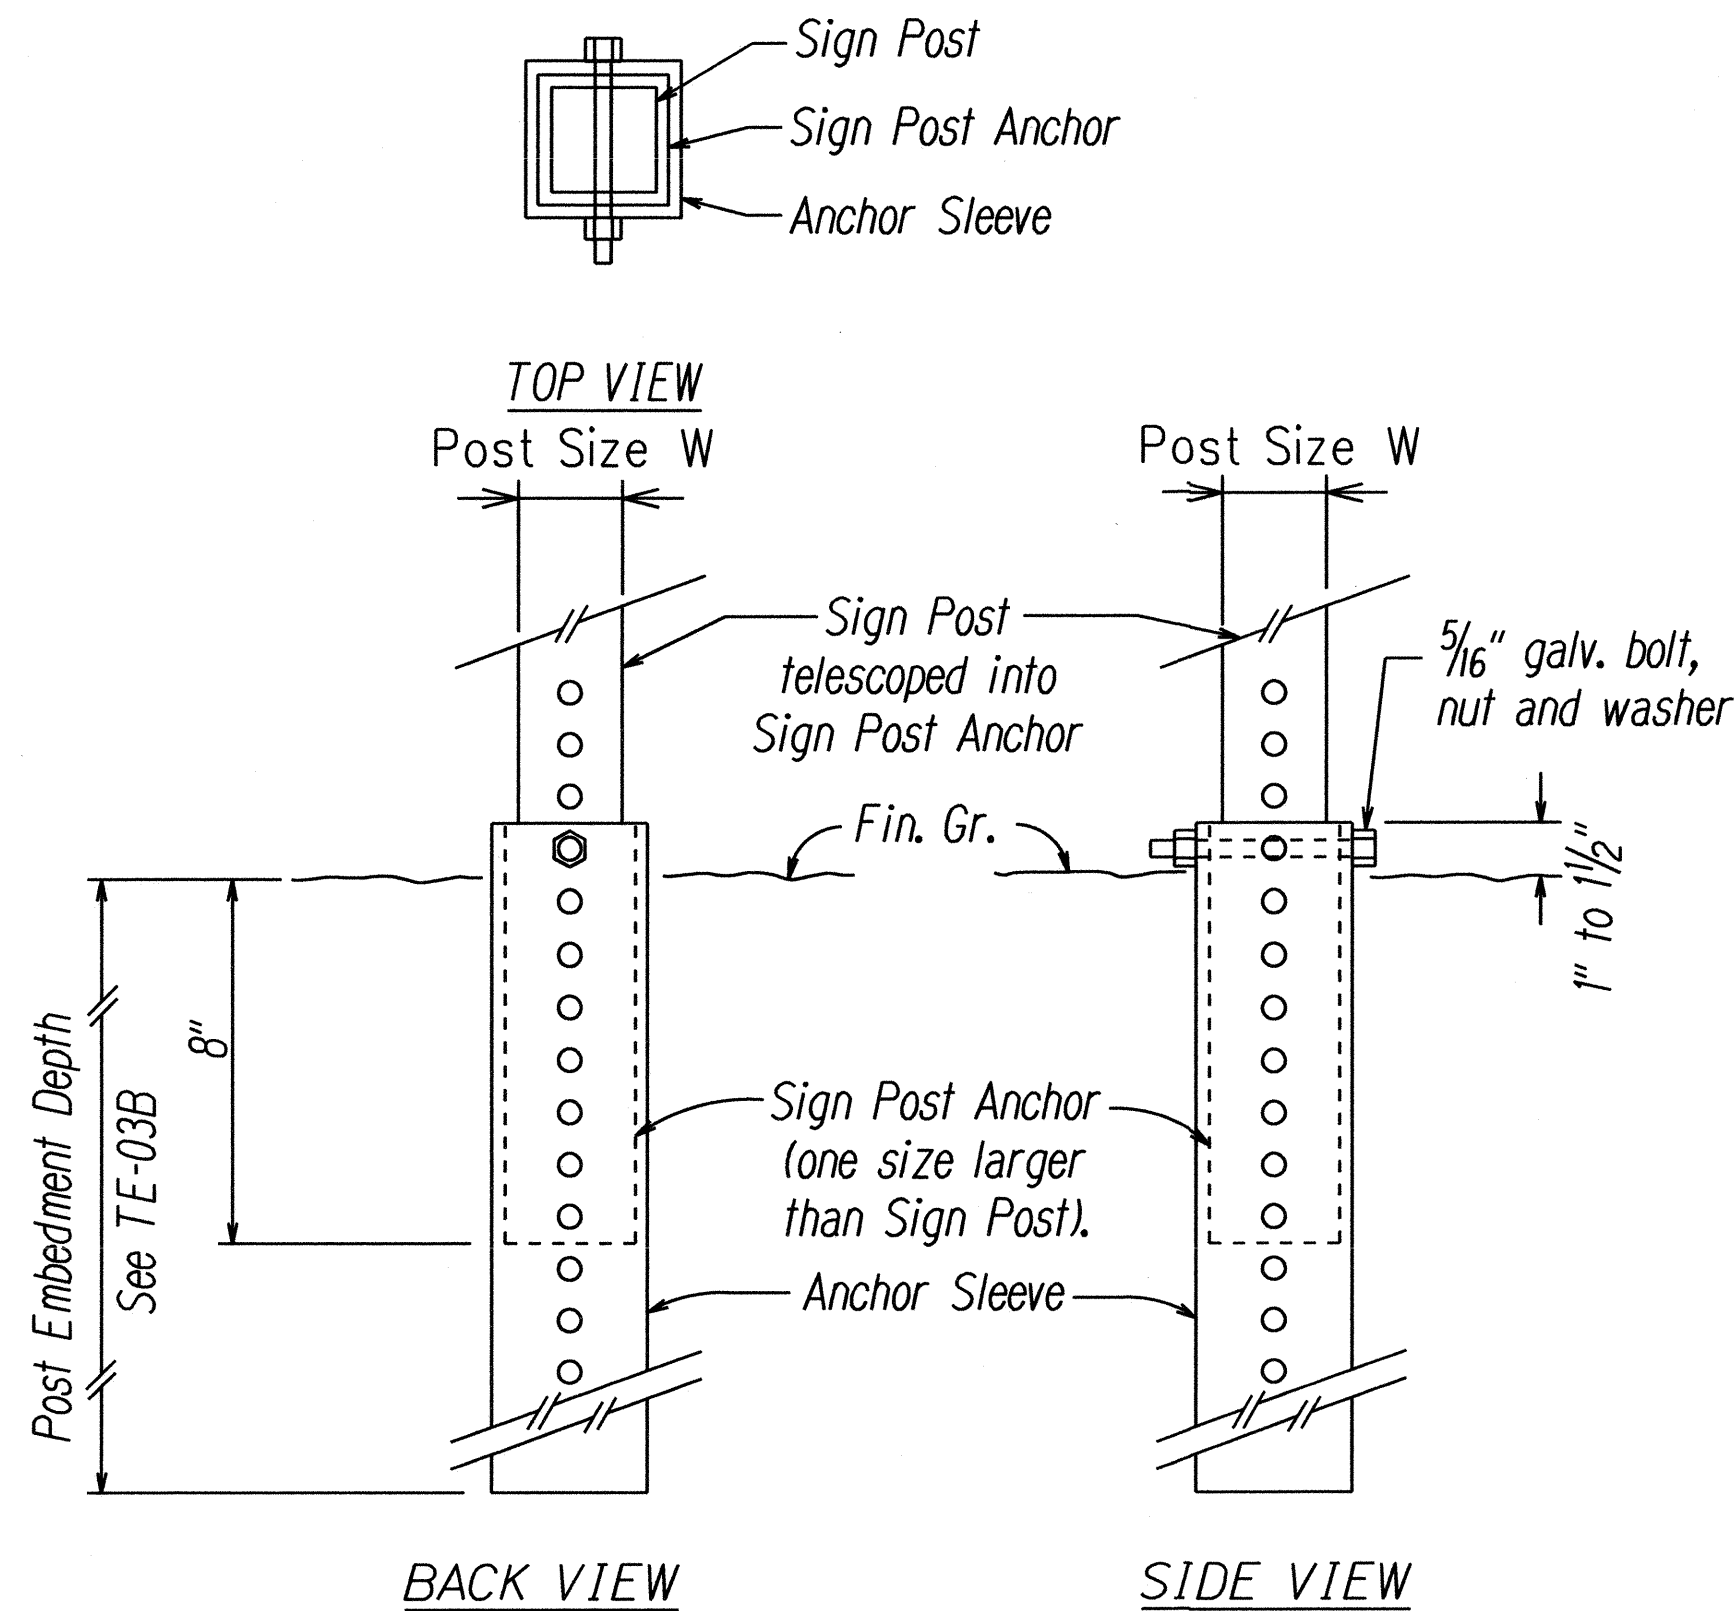

BACK VIEW
SIDE VIEW
SIGN POST INSTALLATION


ANCHOR BASE DETAIL

GENERAL NOTES

- Design Specifications:**
 - Design shall conform w/ the latest AASHTO Standard Specifications for the Structural Supports for Highway Signs, Luminaires & Traffic Signals and its interim supplements and modifications by the Highways Division, Department of Transportation State of Hawaii.
 - Latest HDOT Memorandum with subject title "Design Criteria for Bridges and Structures."
- Loads:**
 - Basic Wind Speed: 105 mph.
 - Recurrence Interval of 10 years.
- Materials:**
 - Post shall conform to the Standard Specifications.
 - All connection bolts shall be AASHTO M164 bolts and anchor bolts shall be AASHTO M314-105 bolt.
 - Lap splice nuts and bolts shall be M180, with an ultimate tensile strength of 180 ksi, min.
 - Aluminum members and surfaces in contact with structural steel shall be isolated with neoprene material as approved by the Engineer.
- General:**
 - See General Notes on B-01, TE-01, and TE-03B for additional information.
 - All posts shall be 12 gage unless otherwise specified or shown on the plans.
 - Square tube posts shall be perforated with $\frac{7}{16}$ " ϕ holes, 1" o.c., 4 sides, along entire length of post.
 - All accessories, fittings and stiffener details (as required) shall be submitted to the Engineer for approval 20 days prior to installation.
 - Alternate designs in accordance with the plans and specifications shall use the Service Load Design Method and shall be stamped by a registered structural engineer of the State of Hawaii and submitted to the Engineer for approval.
 - All sign support posts shall be outside of the clear zone or shielded by an appropriate traffic barrier system. The traffic barrier system shall be submitted to the Engineer for his approval.
 - The Contractor shall use templates while installing the anchor bolts. Anchor bolts shall be vertical.
 - Excavation and backfill shall be considered incidental to the cost of the sign foundation.

ORIGINAL PLAN	SURVEY PLOTTED BY	DATE
NOTE BOOK	DRAWN BY	
DESIGNED BY		
QUANTITIES BY		
CHECKED BY		

FED. ROAD DIST. NO.	STATE	FED. AID PROJ. NO.	FISCAL YEAR	SHEET NO.	TOTAL SHEETS
HAWAII	HAW.	NH-083-1(072)	2015	76	107

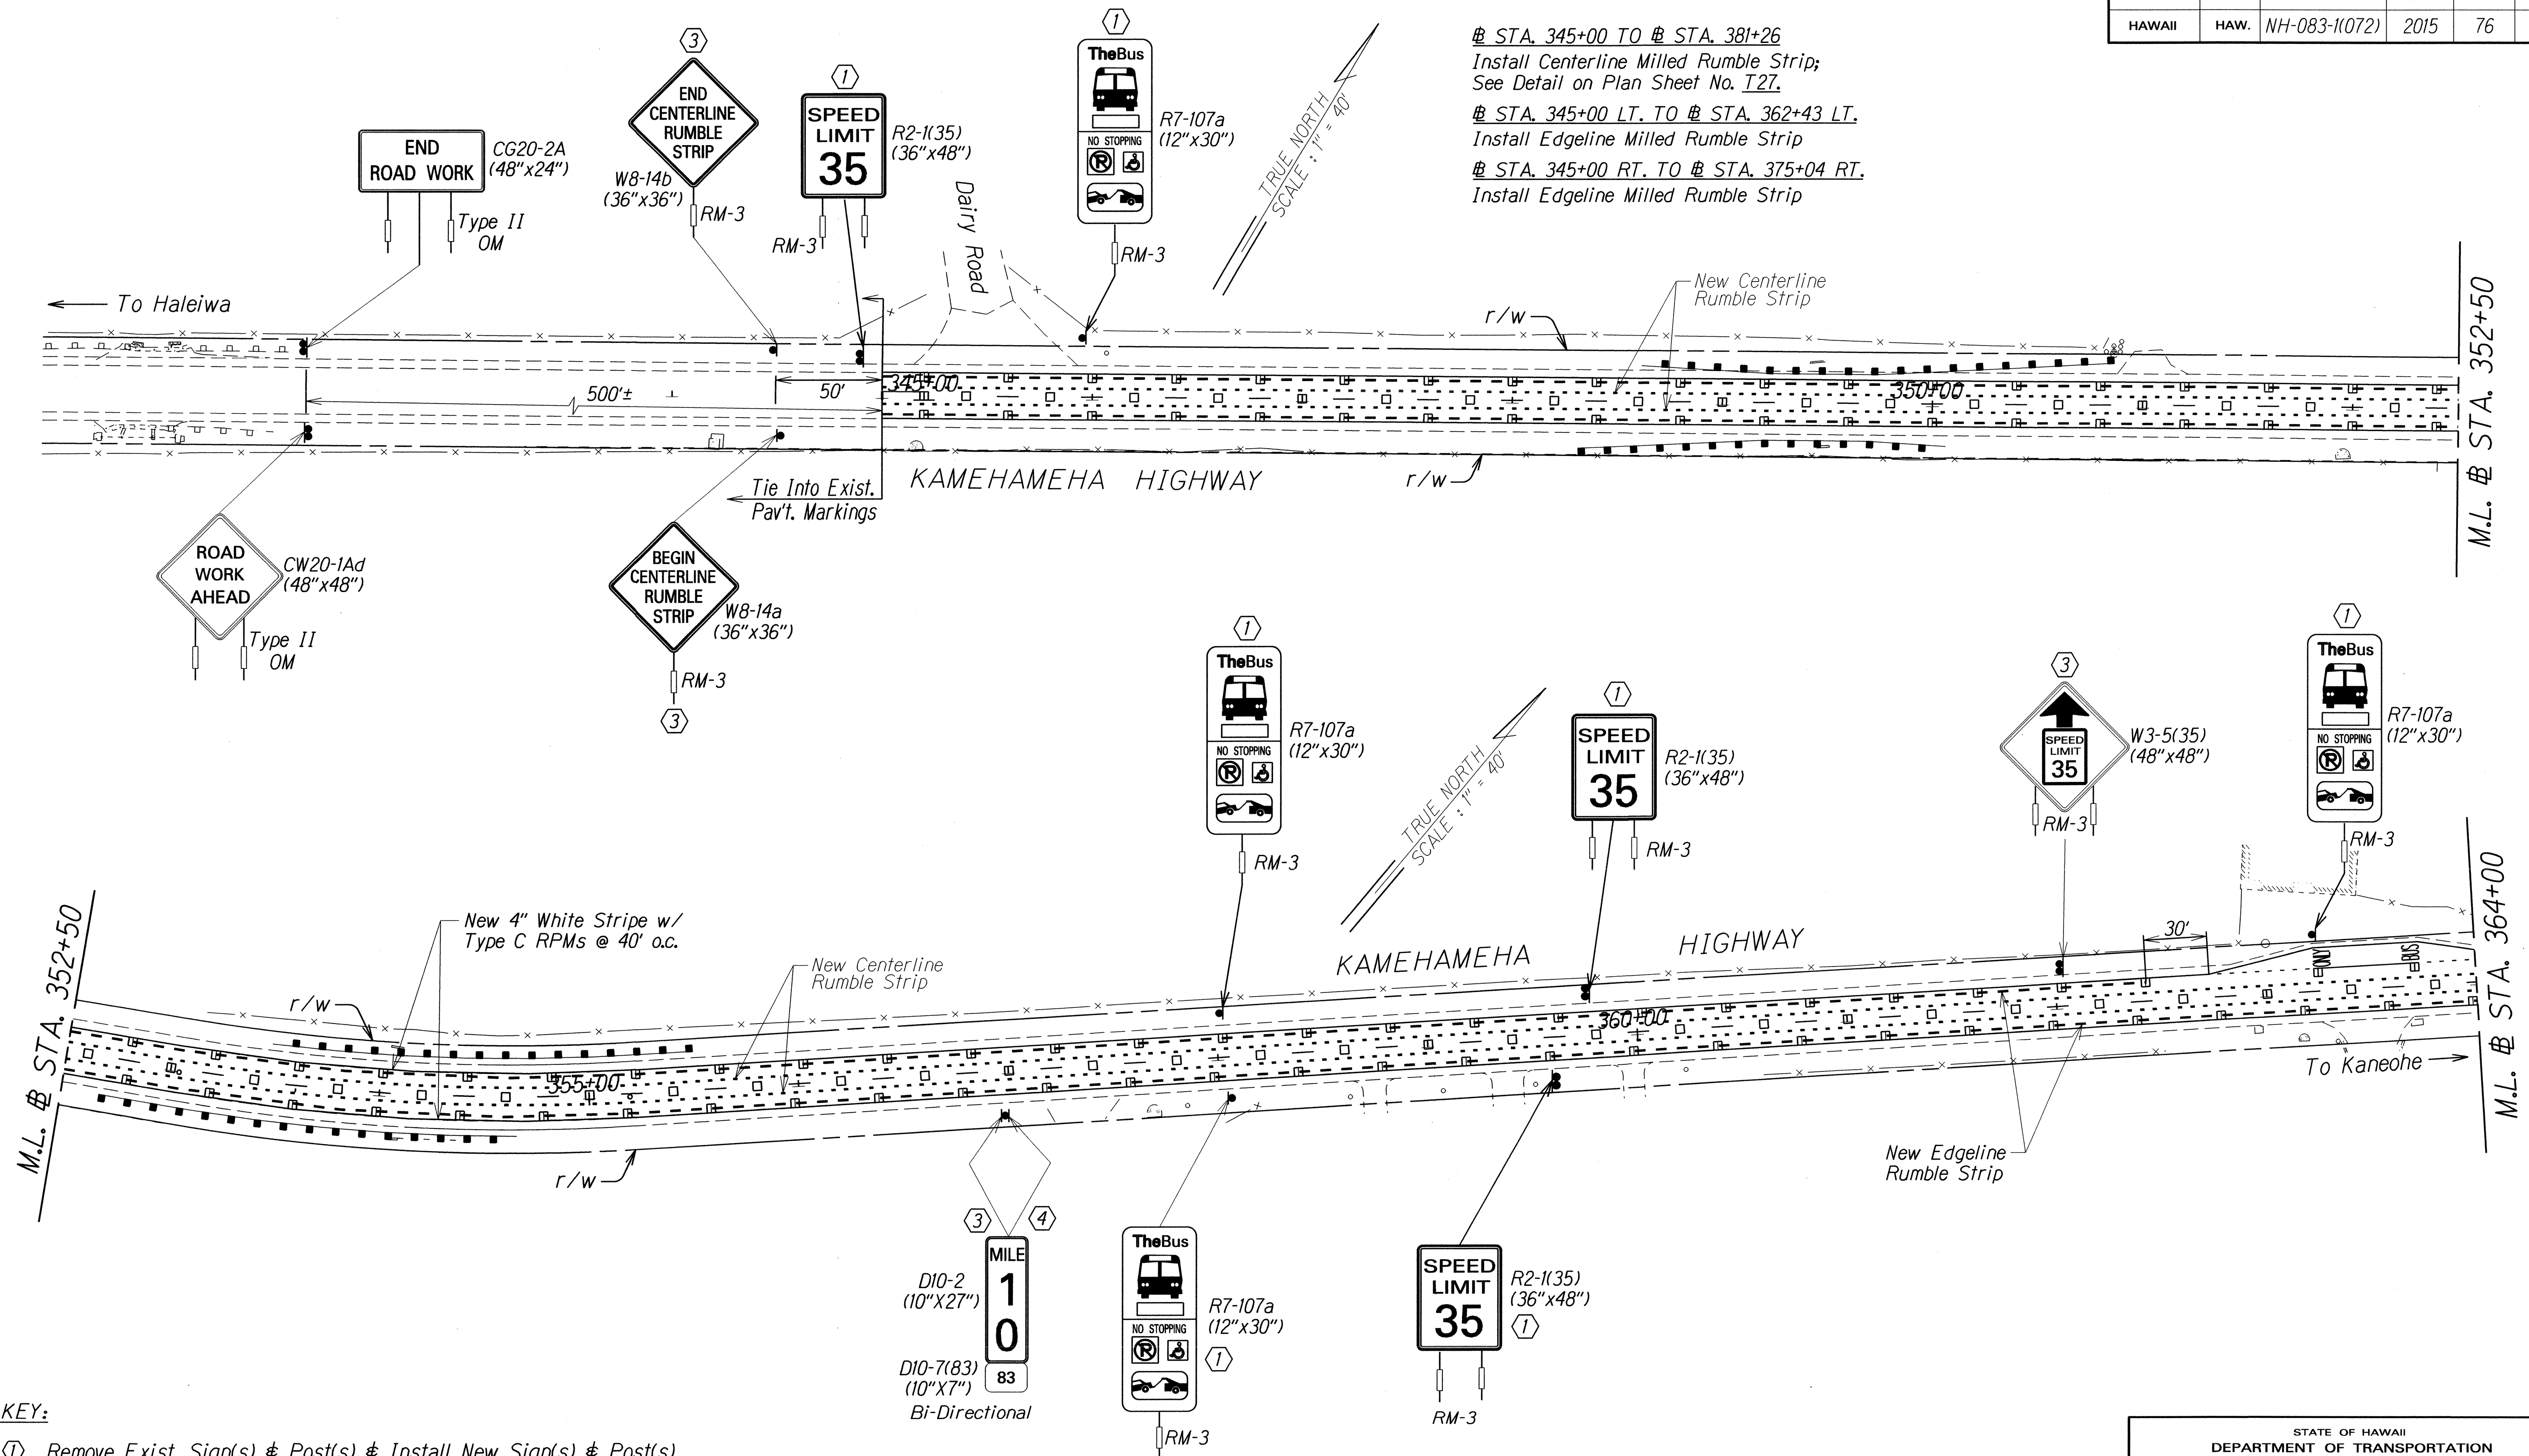

KEY:

- ① Remove Exist. Sign(s) & Post(s) & Install New Sign(s) & Post(s)
- ② Remove Exist. Sign(s) & Install New Sign(s)
- ③ Install New Sign(s) & Post(s)
- ④ Install New Sign(s)
- ⑤ Remove Exist. Sign(s) & Post(s)
- ⑥ Remove Exist. Sign(s)
- ⑦ Exist. Sign(s) & Post(s) to Remain
- ⑧ Relocate Exist. Sign(s) & Install New Post(s)

ORIGINAL PLAN	SURVEY PLOTTED BY	DATE
NOTE BOOK	DRAWN BY	
10/20/10	DESIGNED BY	
10/20/10	CHECKED BY	

STATE OF HAWAII
DEPARTMENT OF TRANSPORTATION
HIGHWAYS DIVISION


**PAVEMENT MARKING PLAN
& SIGNING PLAN**

KAMEHAMEHA HIGHWAY RESURFACING
Dairy Road to Laiwai Bridge
Federal-Aid Project No. NH-083-1(072)

Scale: 1" = 40.0' Date: Feb., 2015

SHEET No. 75 OF 32 SHEETS

FED. ROAD DIST. NO.	STATE	FED. AID PROJ. NO.	FISCAL YEAR	SHEET NO.	TOTAL SHEETS
HAWAII	HAW.	NH-083-1(072)	2015	77	107

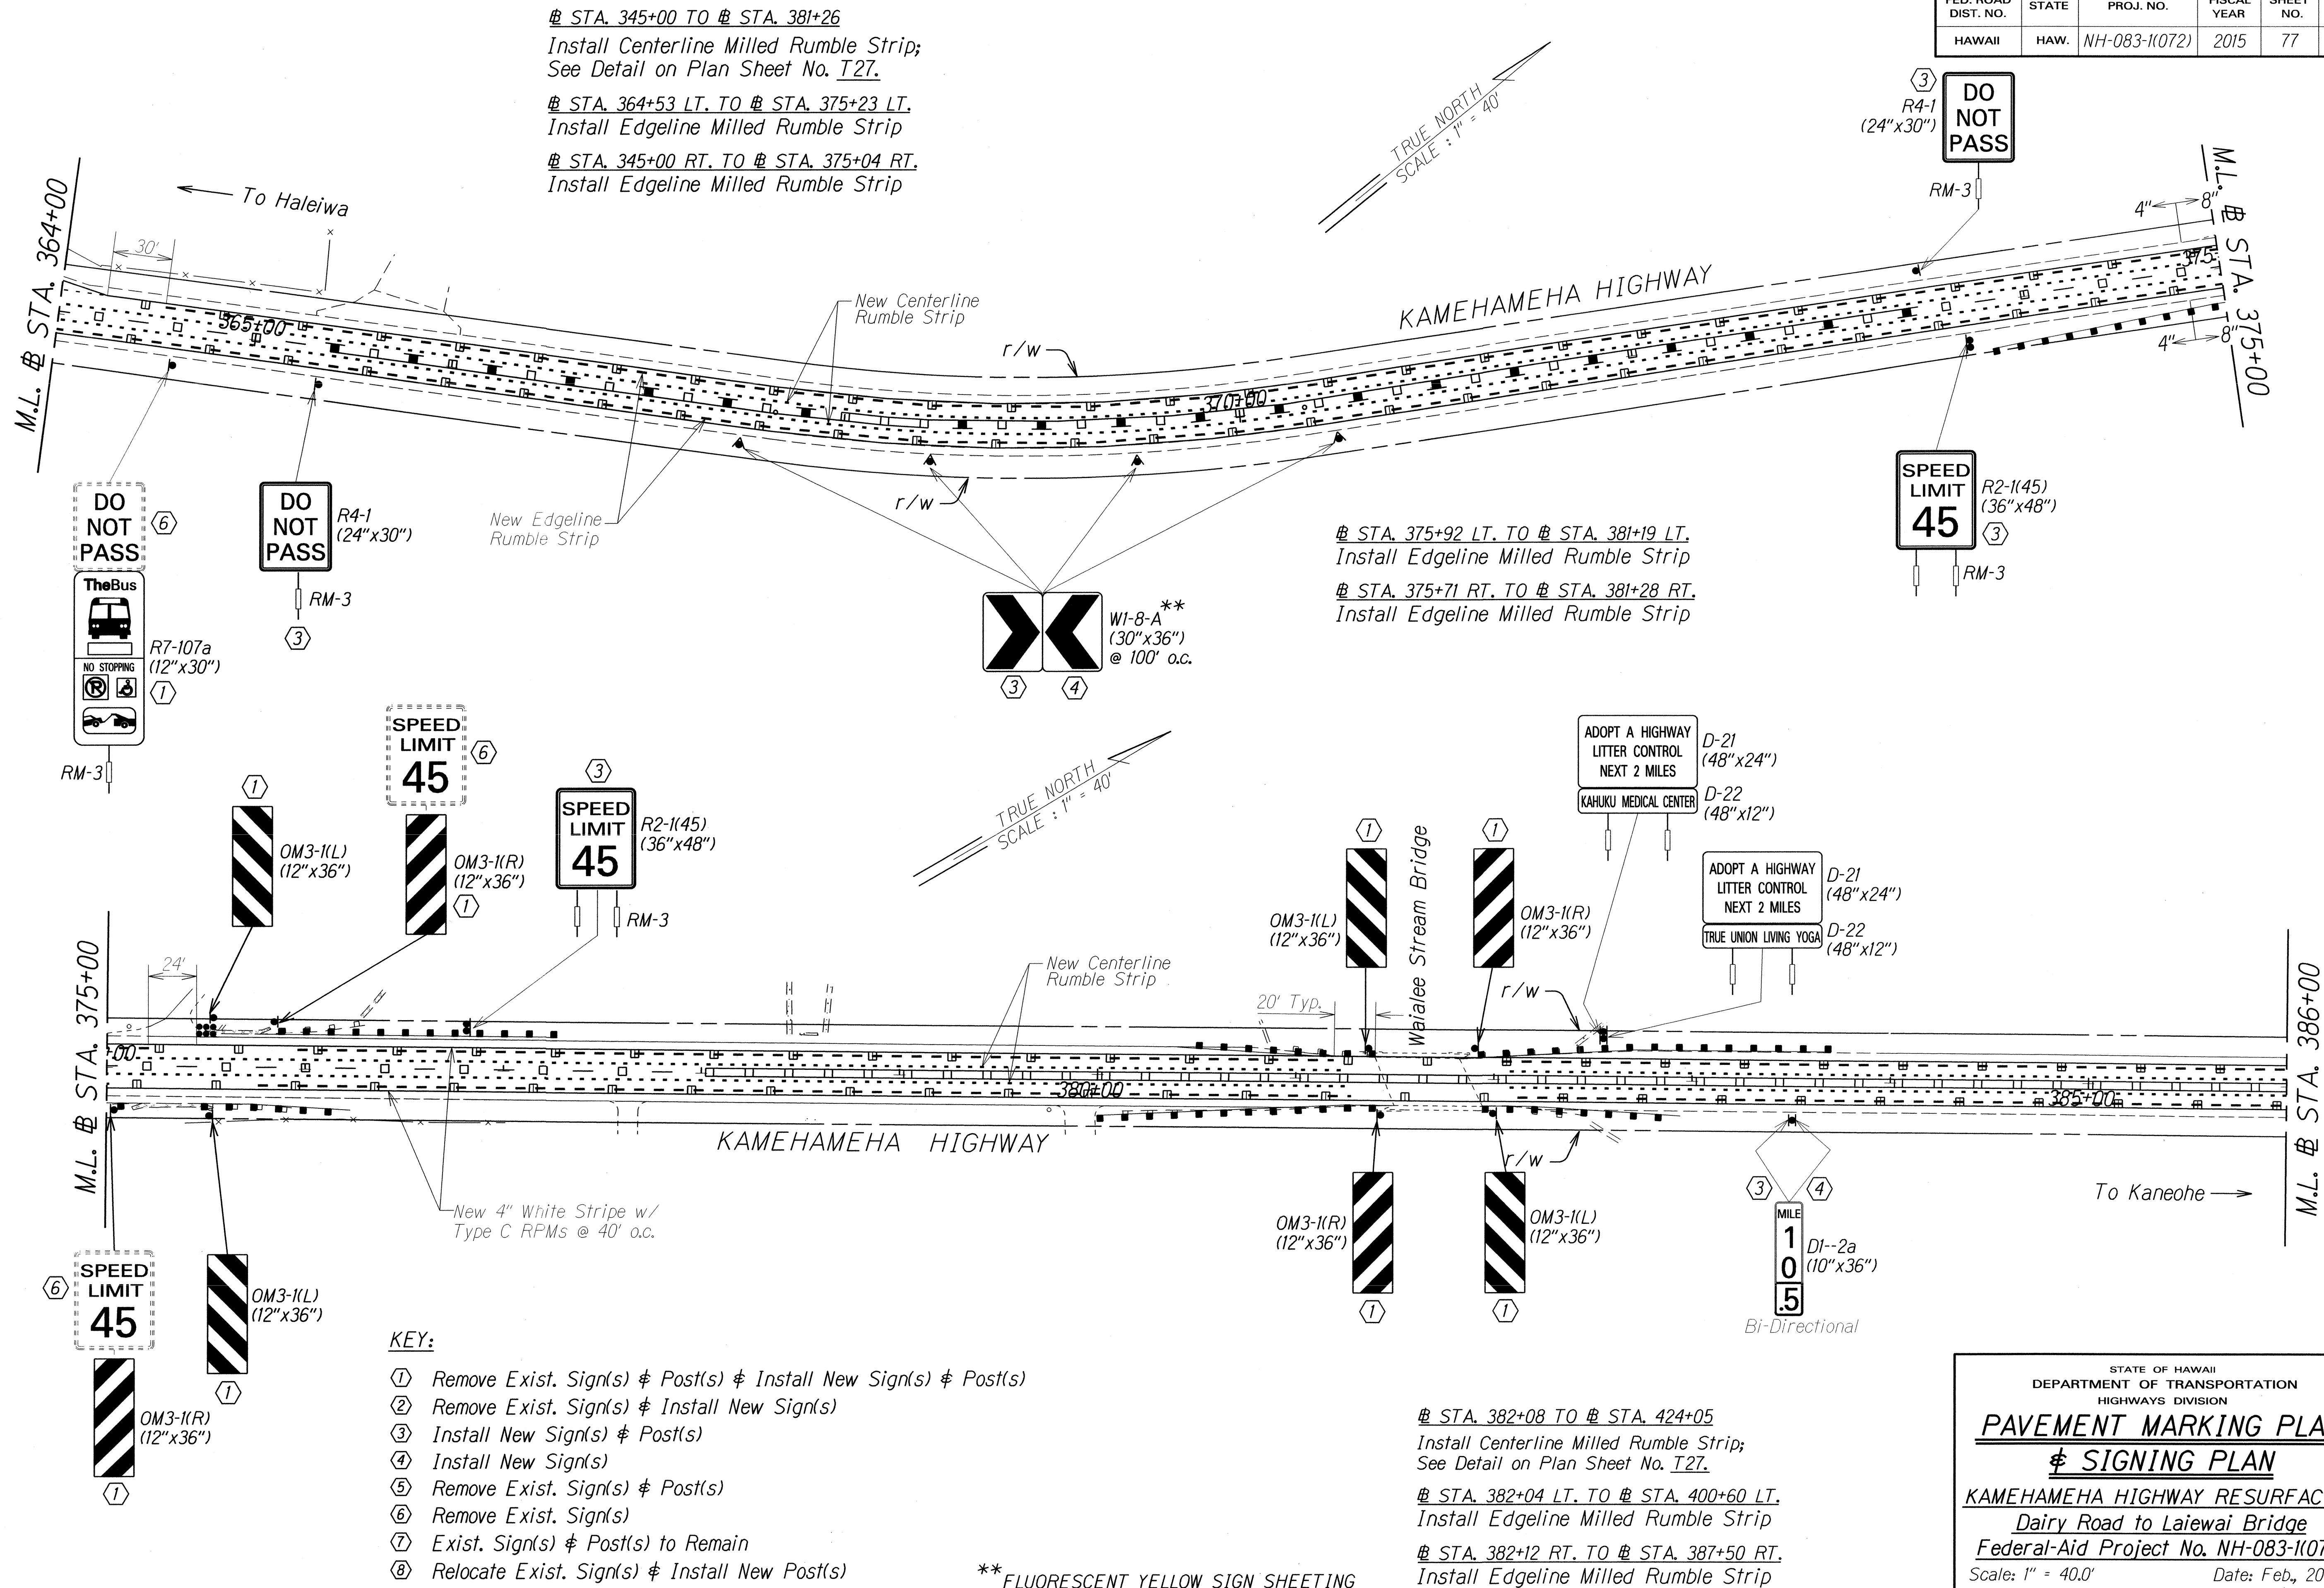

ORIGINAL PLAN	SURVEY PLOTTED BY	DATE
NOTE BOOK	DRAWN BY	
14200	DESIGNED BY	
N. Z. 10/10/00	CHECKED BY	

STATE OF HAWAII
 DEPARTMENT OF TRANSPORTATION
 HIGHWAYS DIVISION

PAVEMENT MARKING PLAN
& SIGNING PLAN


KAMEHAMEHA HIGHWAY RESURFACING
 Dairy Road to Laiewai Bridge
 Federal-Aid Project No. NH-083-1(072)

Scale: 1" = 40.0'

Date: Feb., 2015


SHEET No. 76 OF 32 SHEETS

FED. ROAD DIST. NO.	STATE	FED. AID PROJ. NO.	FISCAL YEAR	SHEET NO.	TOTAL SHEETS
HAWAII	HAW.	NH-083-1(072)	2015	78	107

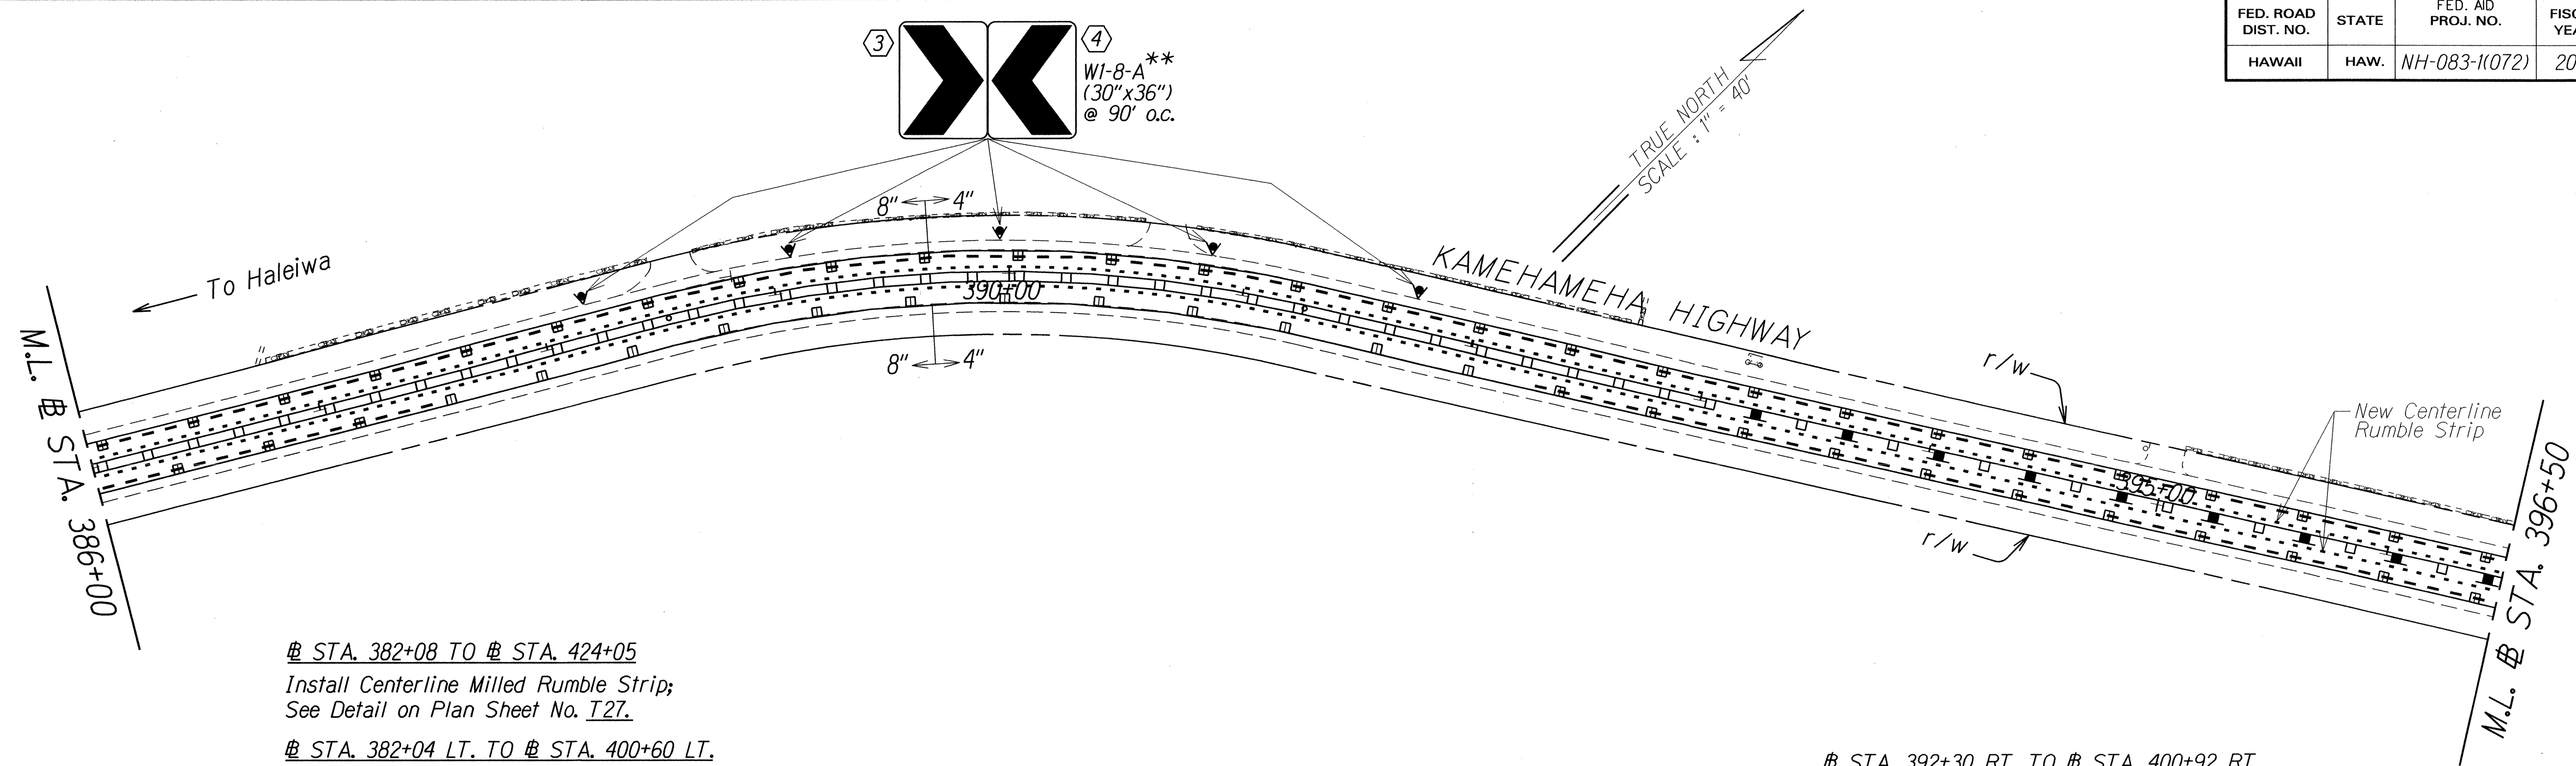

STA. 382+08 TO STA. 424+05
 Install Centerline Milled Rumble Strip;
 See Detail on Plan Sheet No. T27.
 STA. 382+04 LT. TO STA. 400+60 LT.
 Install Edgeline Milled Rumble Strip
 STA. 382+12 RT. TO STA. 387+50 RT.
 Install Edgeline Milled Rumble Strip

STA. 392+30 RT. TO STA. 400+92 RT.
 Install Edgeline Rumble Strip

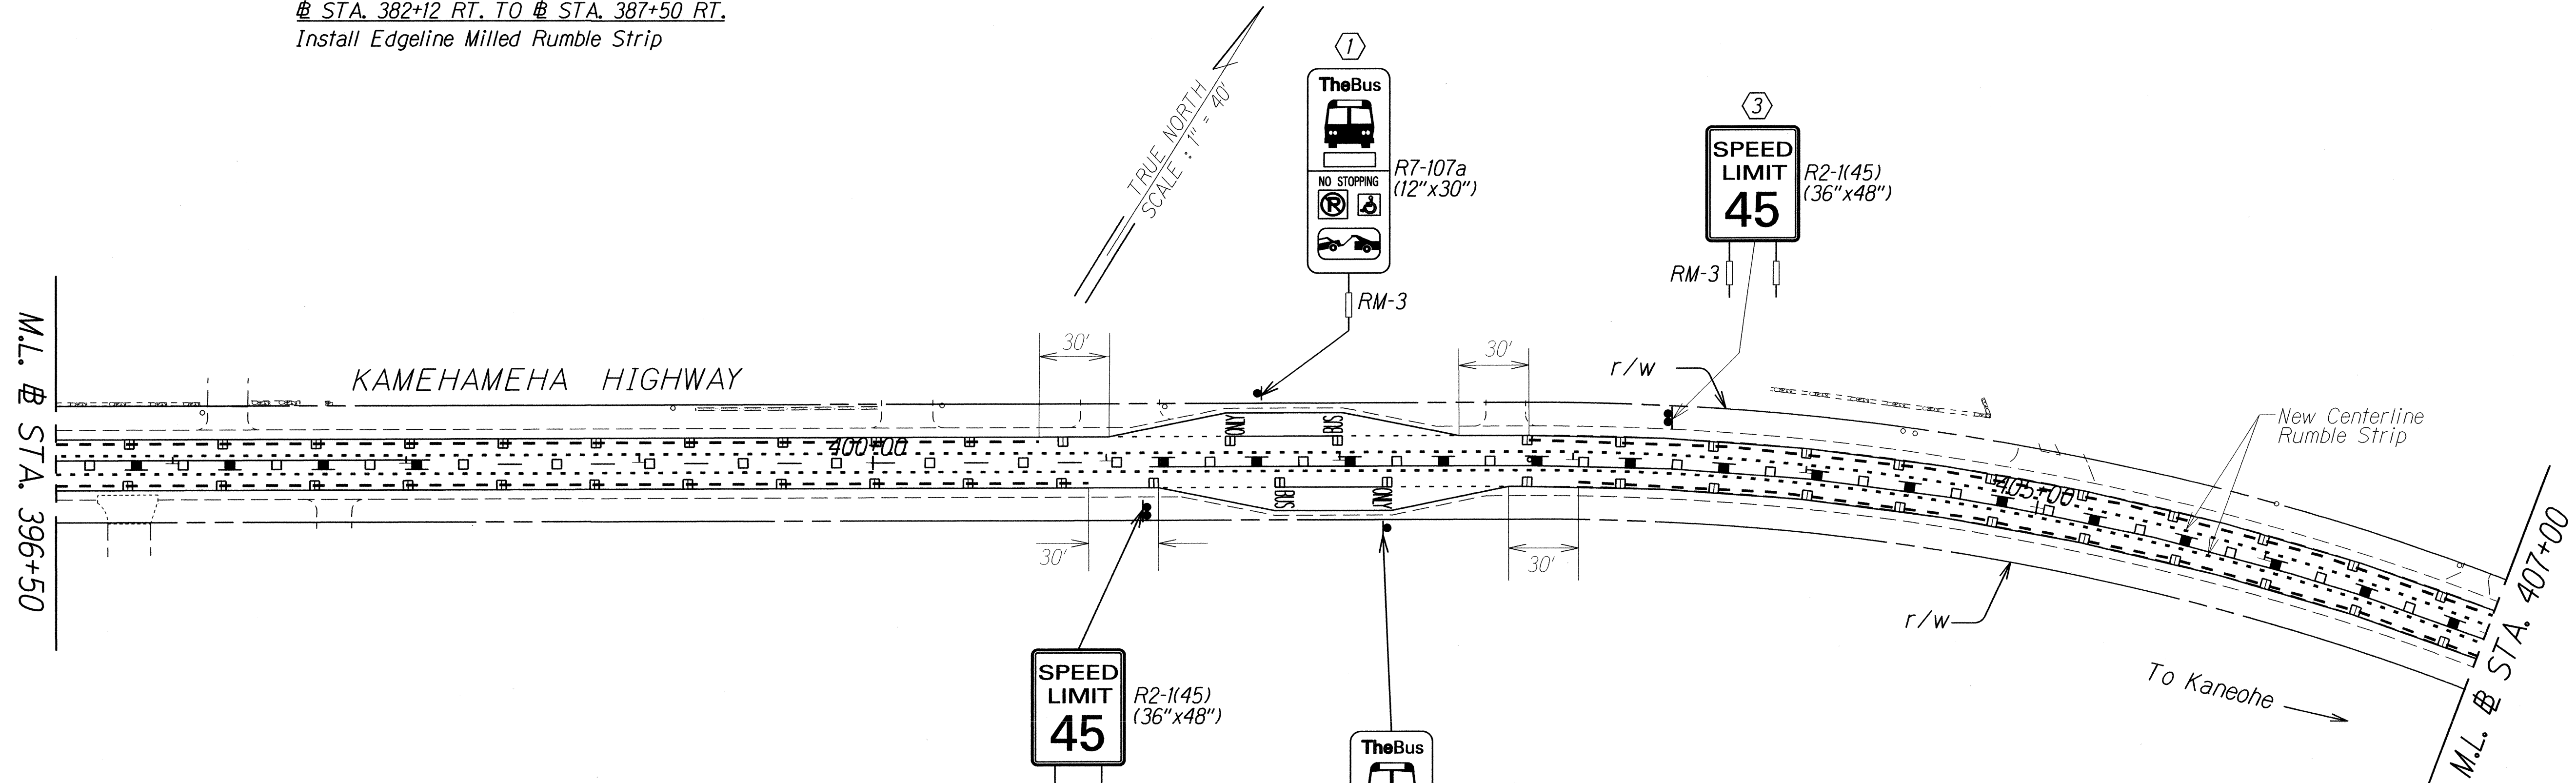

- KEY:**
- ① Remove Exist. Sign(s) & Post(s) & Install New Sign(s) & Post(s)
 - ② Remove Exist. Sign(s) & Install New Sign(s)
 - ③ Install New Sign(s) & Post(s)
 - ④ Install New Sign(s)
 - ⑤ Remove Exist. Sign(s) & Post(s)
 - ⑥ Remove Exist. Sign(s)
 - ⑦ Exist. Sign(s) & Post(s) to Remain
 - ⑧ Relocate Exist. Sign(s) & Install New Post(s)

STA. 402+80 LT. TO STA. 407+61 LT.
 Install Edgeline Milled Rumble Strip
 STA. 403+02 RT. TO STA. 407+62 RT.
 Install Edgeline Milled Rumble Strip

** FLUORESCENT YELLOW SIGN SHEETING

SURVEY PLOTTED BY	DATE
DRAWN BY	
DESIGNED BY	
QUANTITIES BY	
CHECKED BY	
ORIGINAL PLAN	
NOTE BOOK	
DATE	
BY	

STATE OF HAWAII
DEPARTMENT OF TRANSPORTATION
HIGHWAYS DIVISION


**PAVEMENT MARKING PLAN
& SIGNING PLAN**

KAMEHAMEHA HIGHWAY RESURFACING
Dairy Road to Laiewai Bridge
Federal-Aid Project No. NH-083-1(072)

Scale: 1" = 40.0' Date: Feb, 2015

SHEET No. 77 OF 32 SHEETS

FED. ROAD DIST. NO.	STATE	FED. AID PROJ. NO.	FISCAL YEAR	SHEET NO.	TOTAL SHEETS
HAWAII	HAW.	NH-083-1(072)	2015	79	107

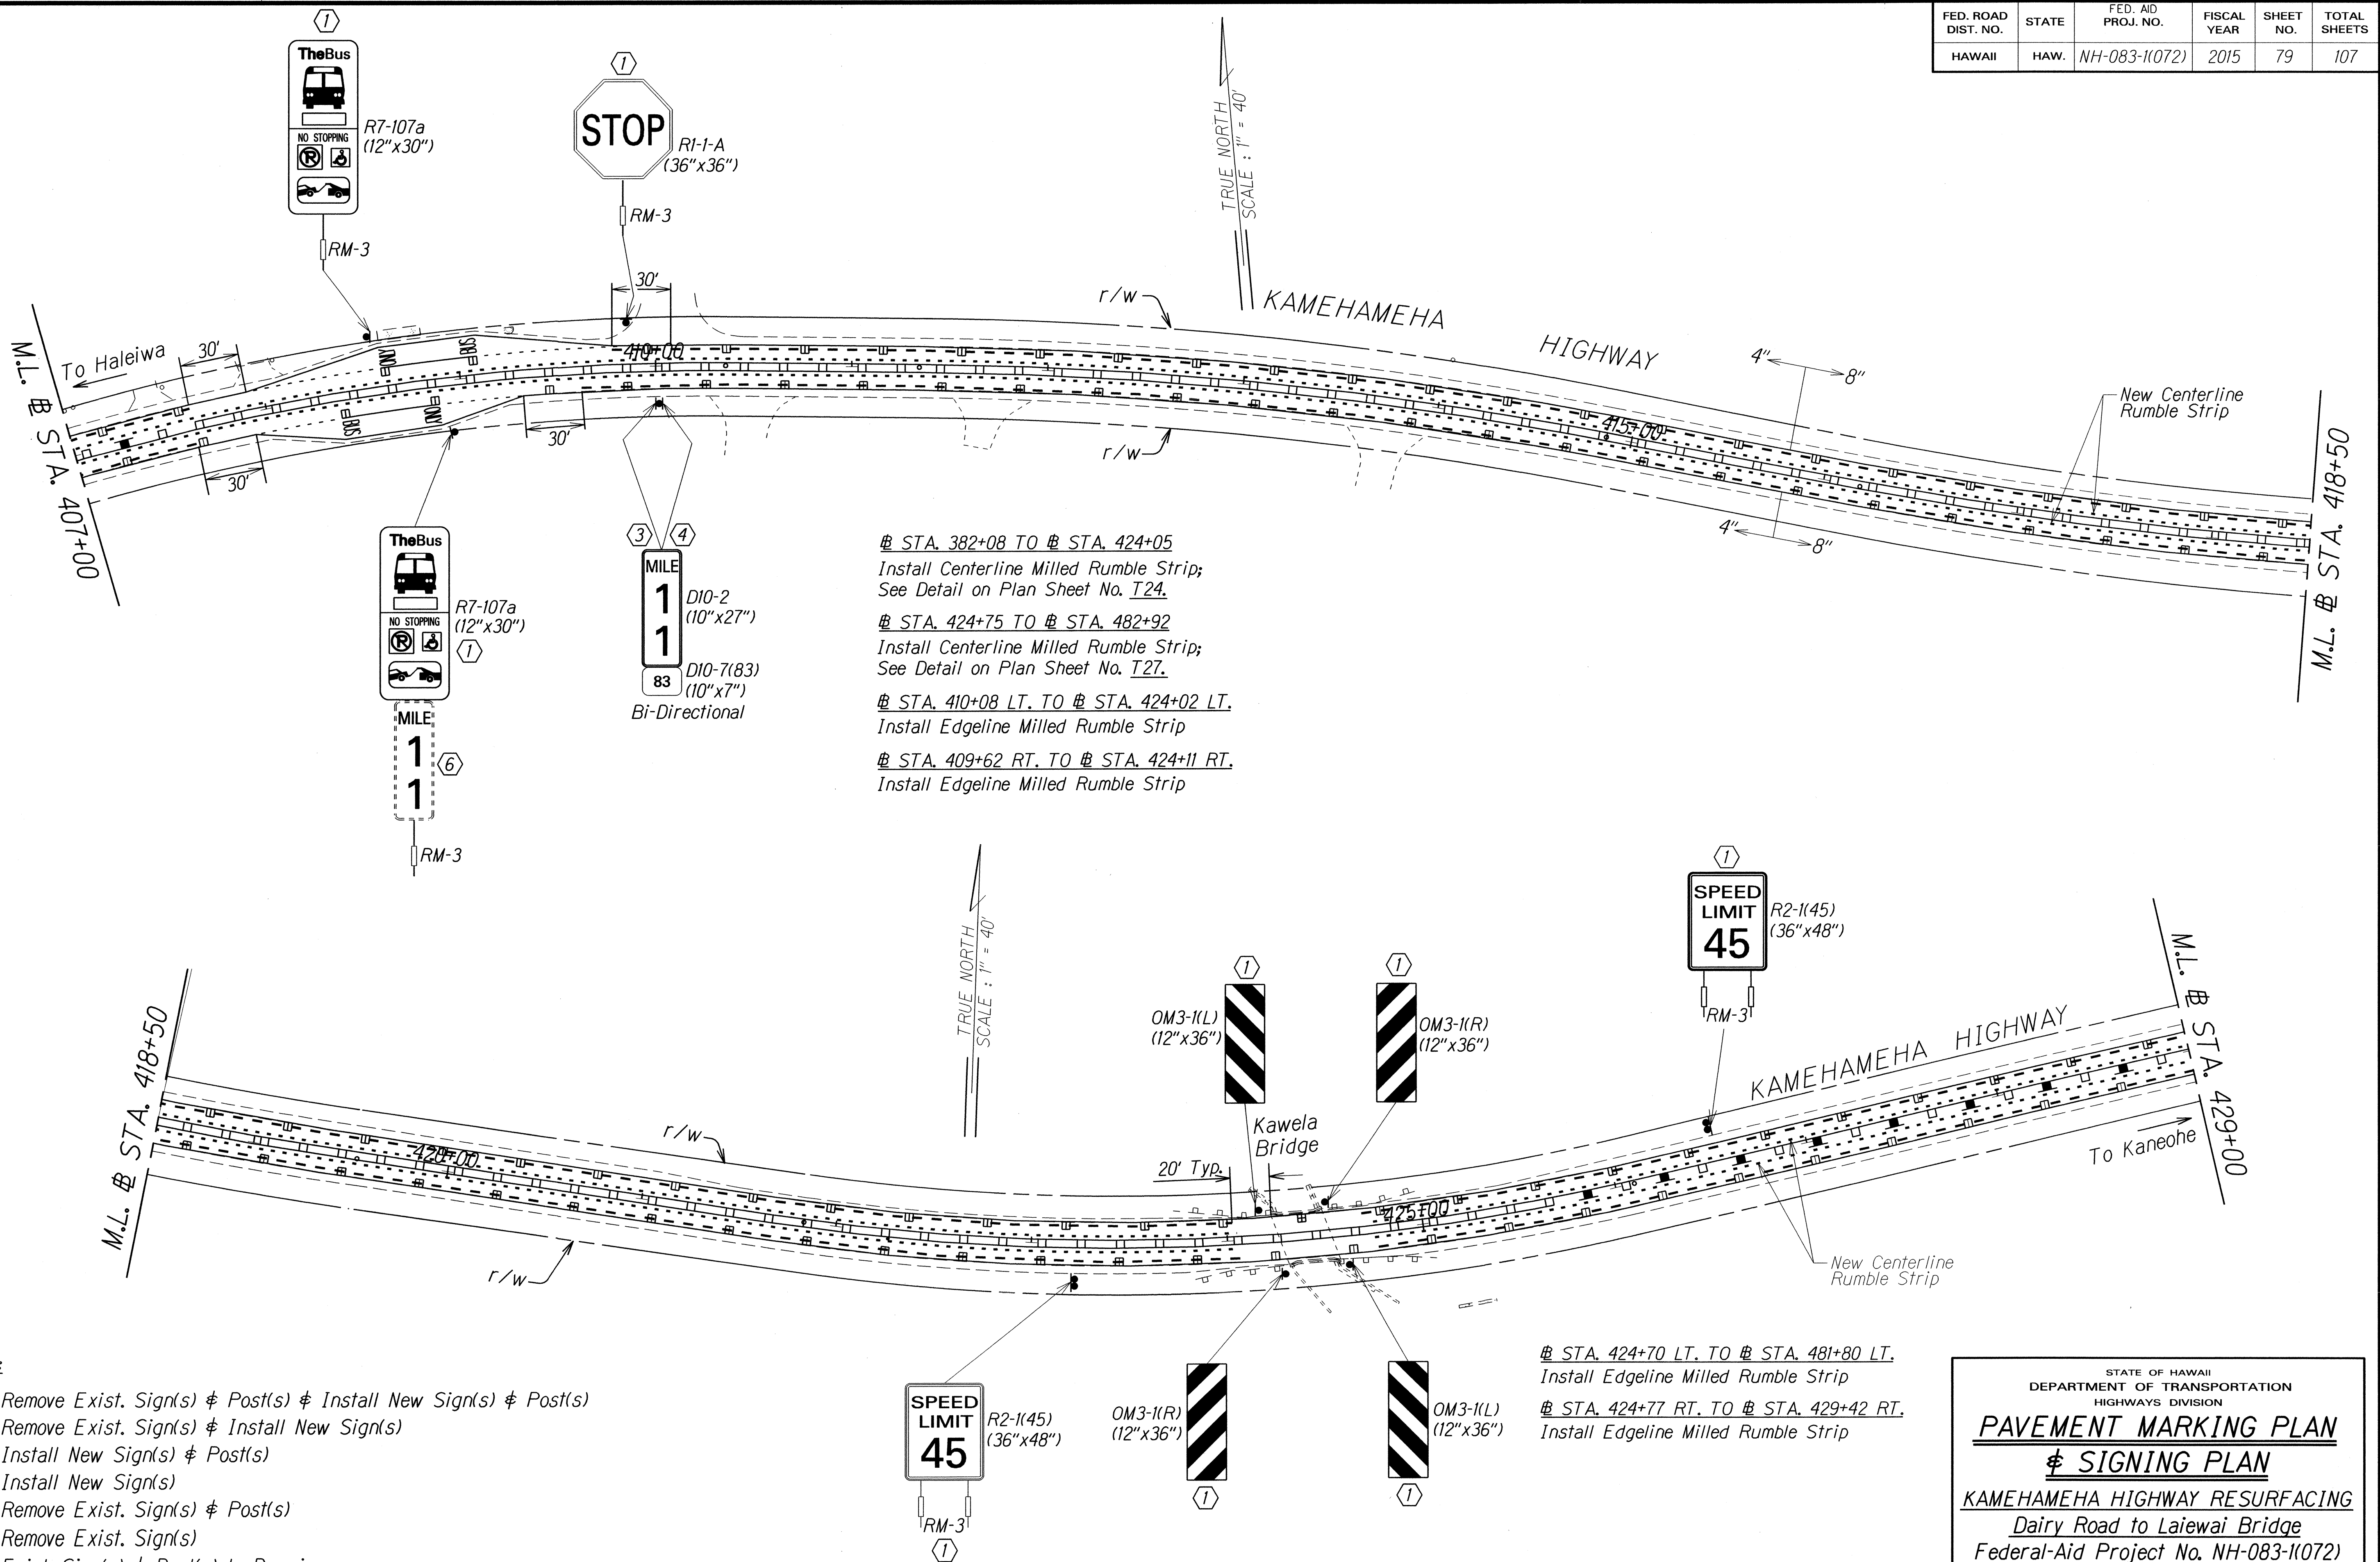

ORIGINAL PLAN	SURVEY PLOTTED BY	DATE
NOTE BOOK	DRAWN BY	
DESIGNED BY		
CHECKED BY		

STATE OF HAWAII
DEPARTMENT OF TRANSPORTATION
HIGHWAYS DIVISION


**PAVEMENT MARKING PLAN
& SIGNING PLAN**

KAMEHAMEHA HIGHWAY RESURFACING
Dairy Road to Laiewai Bridge
Federal-Aid Project No. NH-083-1(072)

Scale: 1" = 40.0' Date: Feb., 2015

SHEET No. 78 OF 32 SHEETS

FED. ROAD DIST. NO.	STATE	FED. AID PROJ. NO.	FISCAL YEAR	SHEET NO.	TOTAL SHEETS
HAWAII	HAW.	NH-083-1(072)	2015	80	107

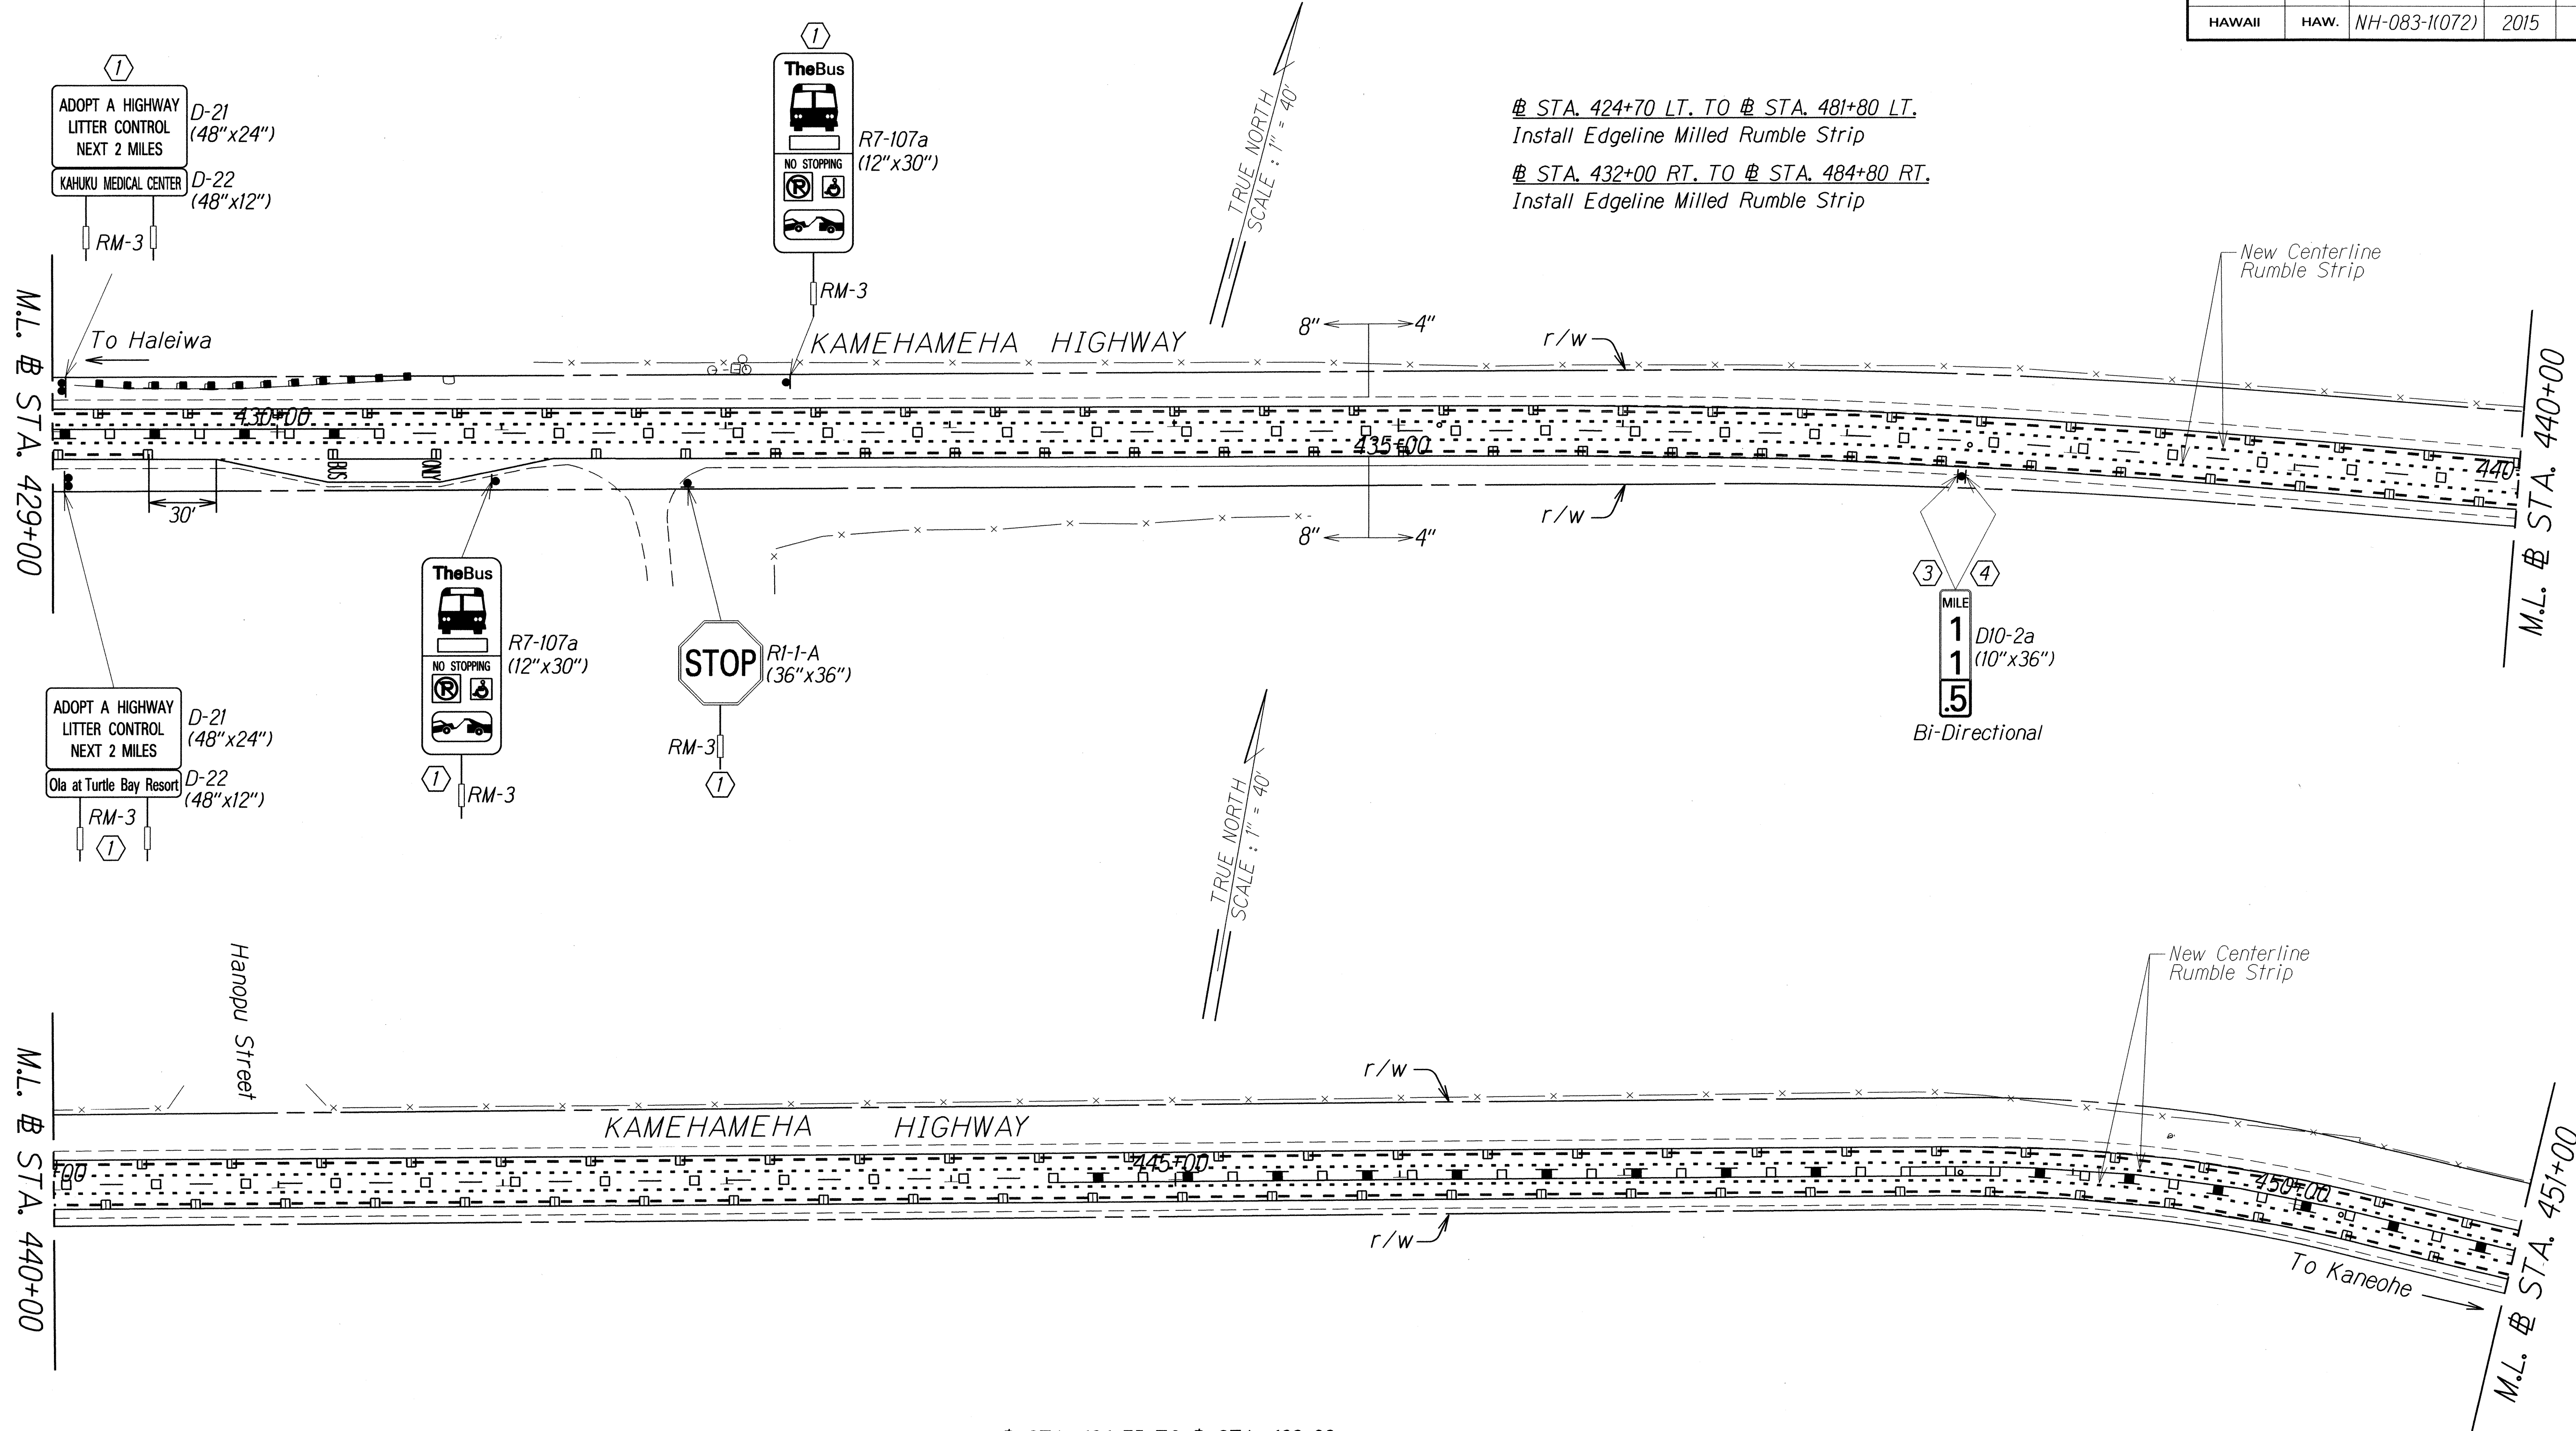

KEY:

- ① Remove Exist. Sign(s) & Post(s) & Install New Sign(s) & Post(s)
- ② Remove Exist. Sign(s) & Install New Sign(s)
- ③ Install New Sign(s) & Post(s)
- ④ Install New Sign(s)
- ⑤ Remove Exist. Sign(s) & Post(s)
- ⑥ Remove Exist. Sign(s)
- ⑦ Exist. Sign(s) & Post(s) to Remain
- ⑧ Relocate Exist. Sign(s) & Install New Post(s)

STA. 424+75 TO STA. 482+92
 Install Centerline Milled Rumble Strip;
 See Detail on Plan Sheet No. T27.

ORIGINAL PLAN	SURVEY PLOTTED BY	DATE
NOTE BOOK	DRAWN BY	
16/06	DESIGNED BY	
16/06	CHECKED BY	
16/06		

STATE OF HAWAII
 DEPARTMENT OF TRANSPORTATION
 HIGHWAYS DIVISION

PAVEMENT MARKING PLAN
& SIGNING PLAN
 KAMEHAMEHA HIGHWAY RESURFACING
 Dairy Road to Laiawai Bridge
 Federal-Aid Project No. NH-083-1(072)
 Scale: 1" = 40.0' Date: Feb., 2015

SHEET No. 79 OF 32 SHEETS


FED. ROAD DIST. NO.	STATE	FED. AID PROJ. NO.	FISCAL YEAR	SHEET NO.	TOTAL SHEETS
HAWAII	HAW.	NH-083-1(072)	2015	82	107

KEY:

- 1 Remove Exist. Sign(s) & Post(s) & Install New Sign(s) & Post(s)
- 2 Remove Exist. Sign(s) & Install New Sign(s)
- 3 Install New Sign(s) & Post(s)
- 4 Install New Sign(s)
- 5 Remove Exist. Sign(s) & Post(s)
- 6 Remove Exist. Sign(s)
- 7 Exist. Sign(s) & Post(s) to Remain
- 8 Relocate Exist. Sign(s) & Install New Post(s)


STA. 424+70 LT. TO # STA. 481+80 LT.
Install Edgeline Milled Rumble Strip

STA. 432+00 RT. TO # STA. 484+80 RT.
Install Edgeline Milled Rumble Strip

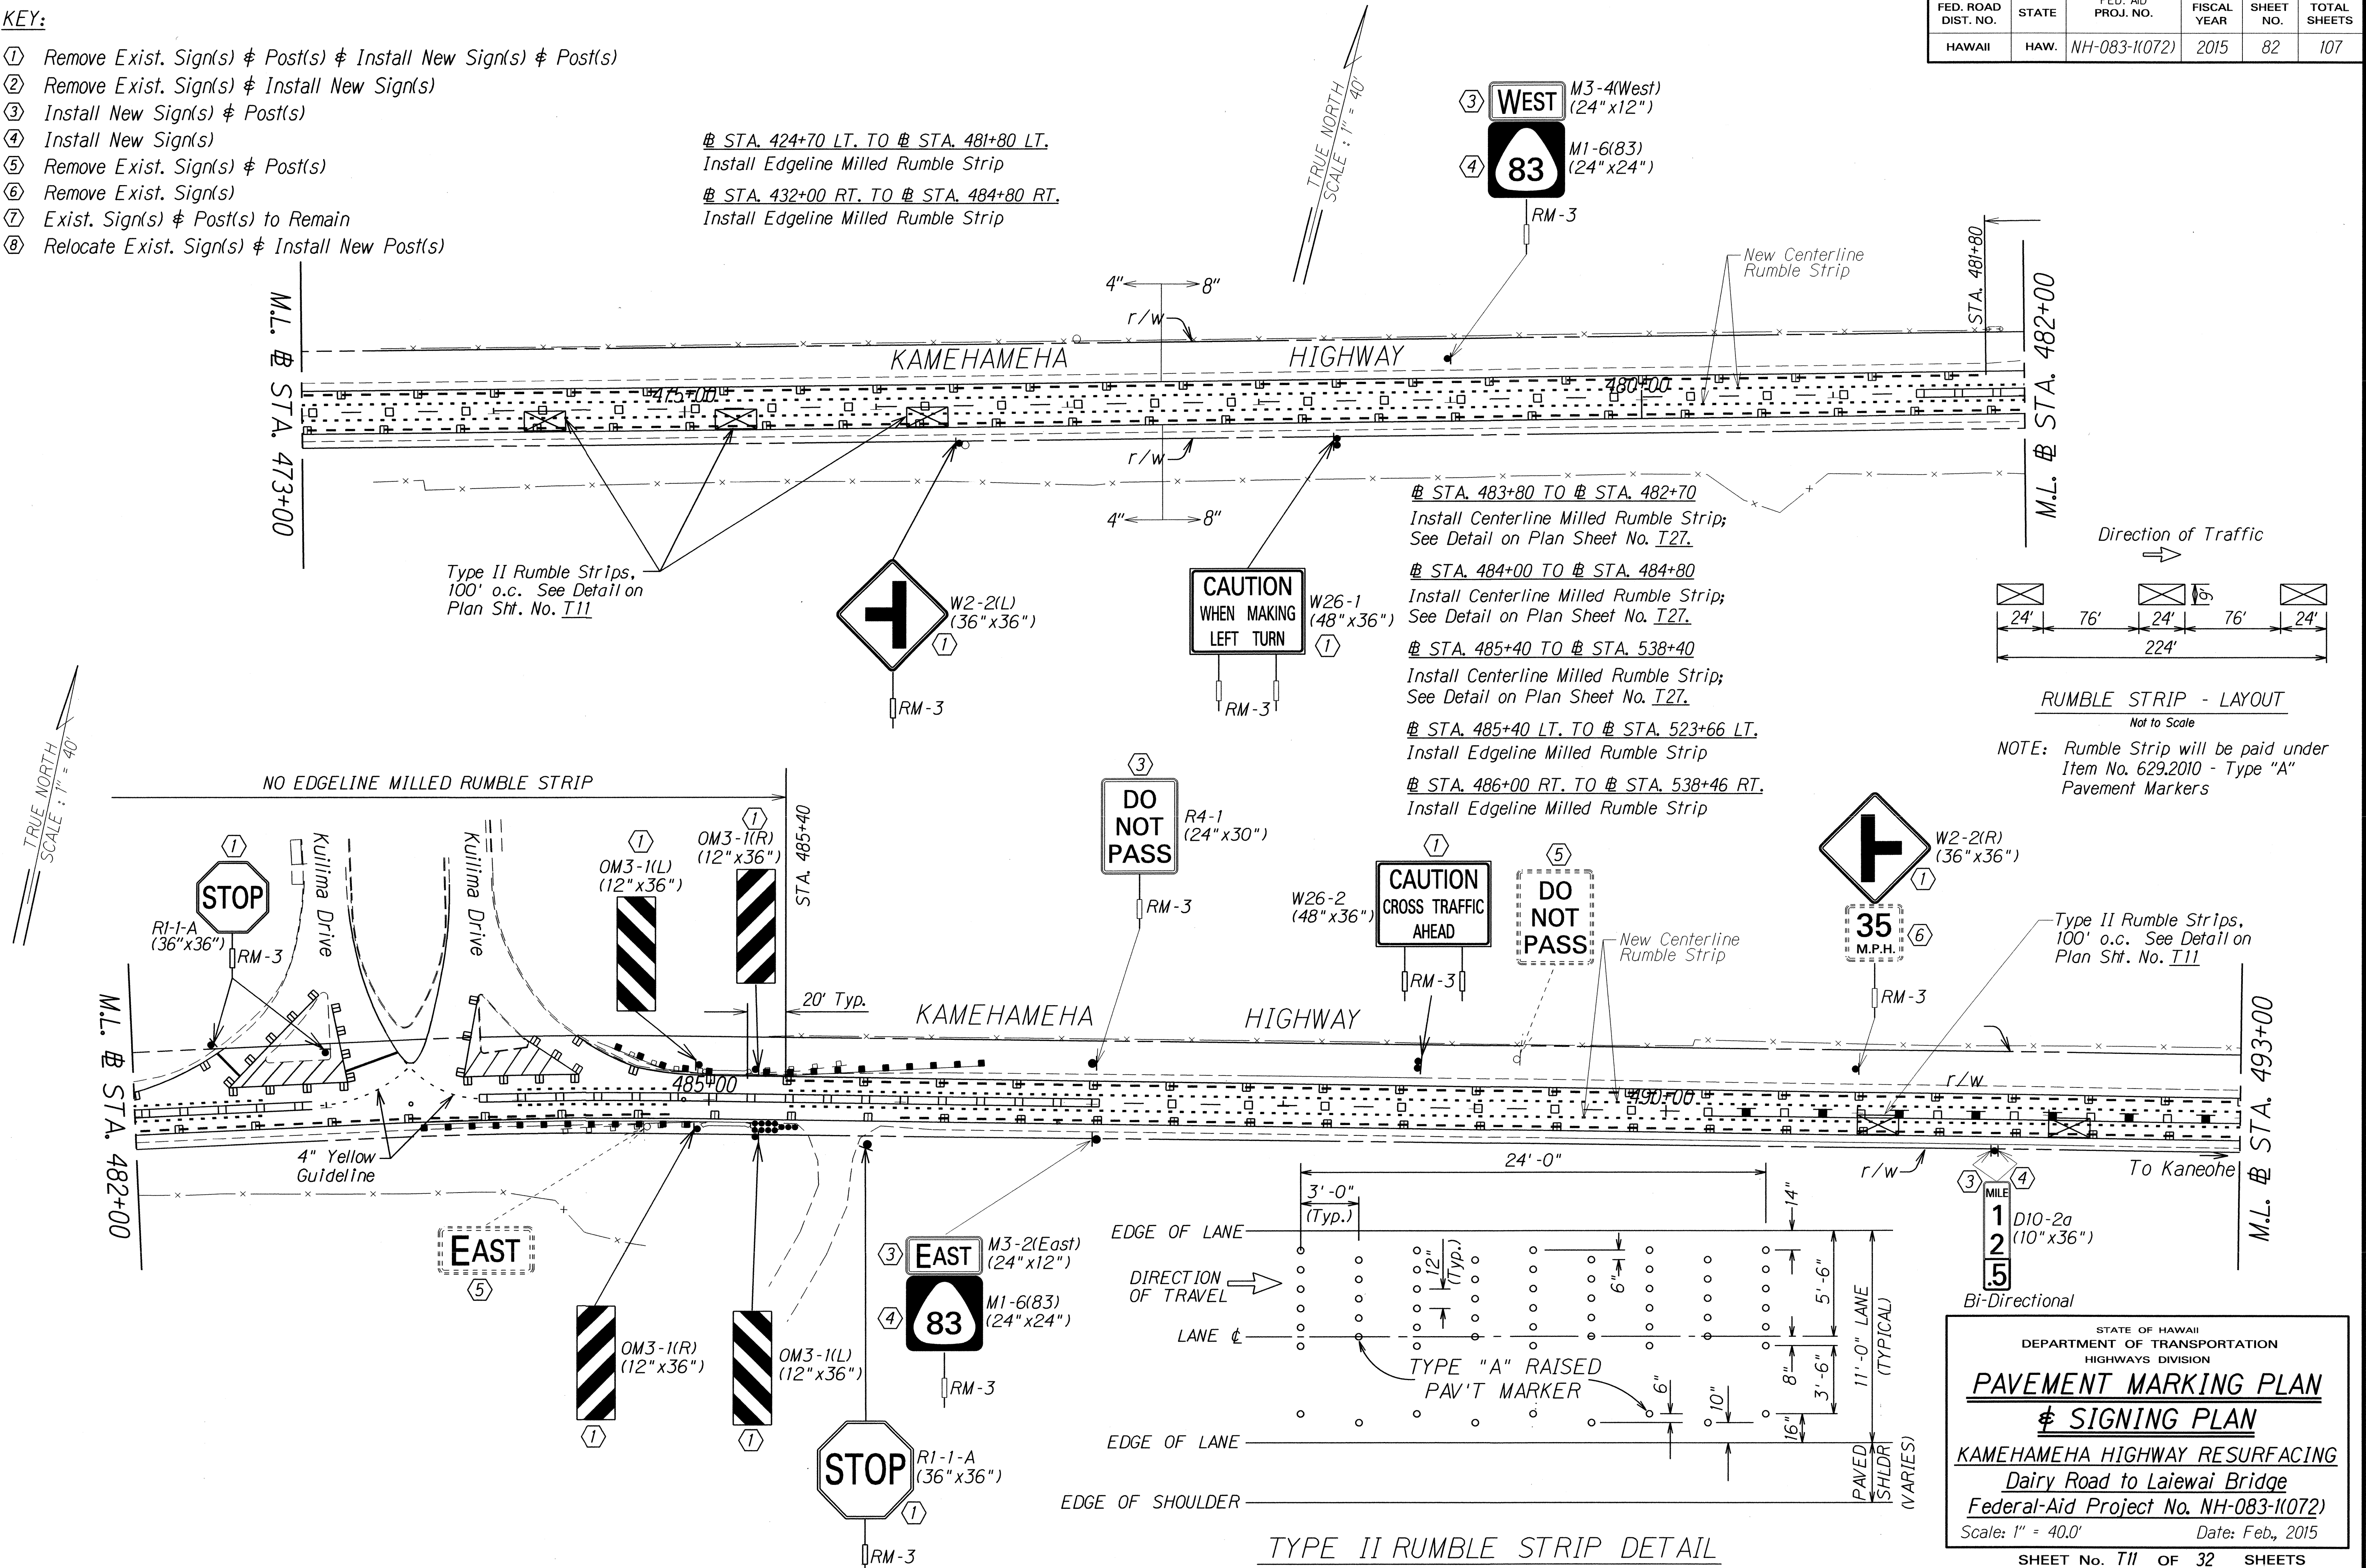

RUMBLE STRIP - LAYOUT
Not to Scale

NOTE: Rumble Strip will be paid under Item No. 629.2010 - Type "A" Pavement Markers

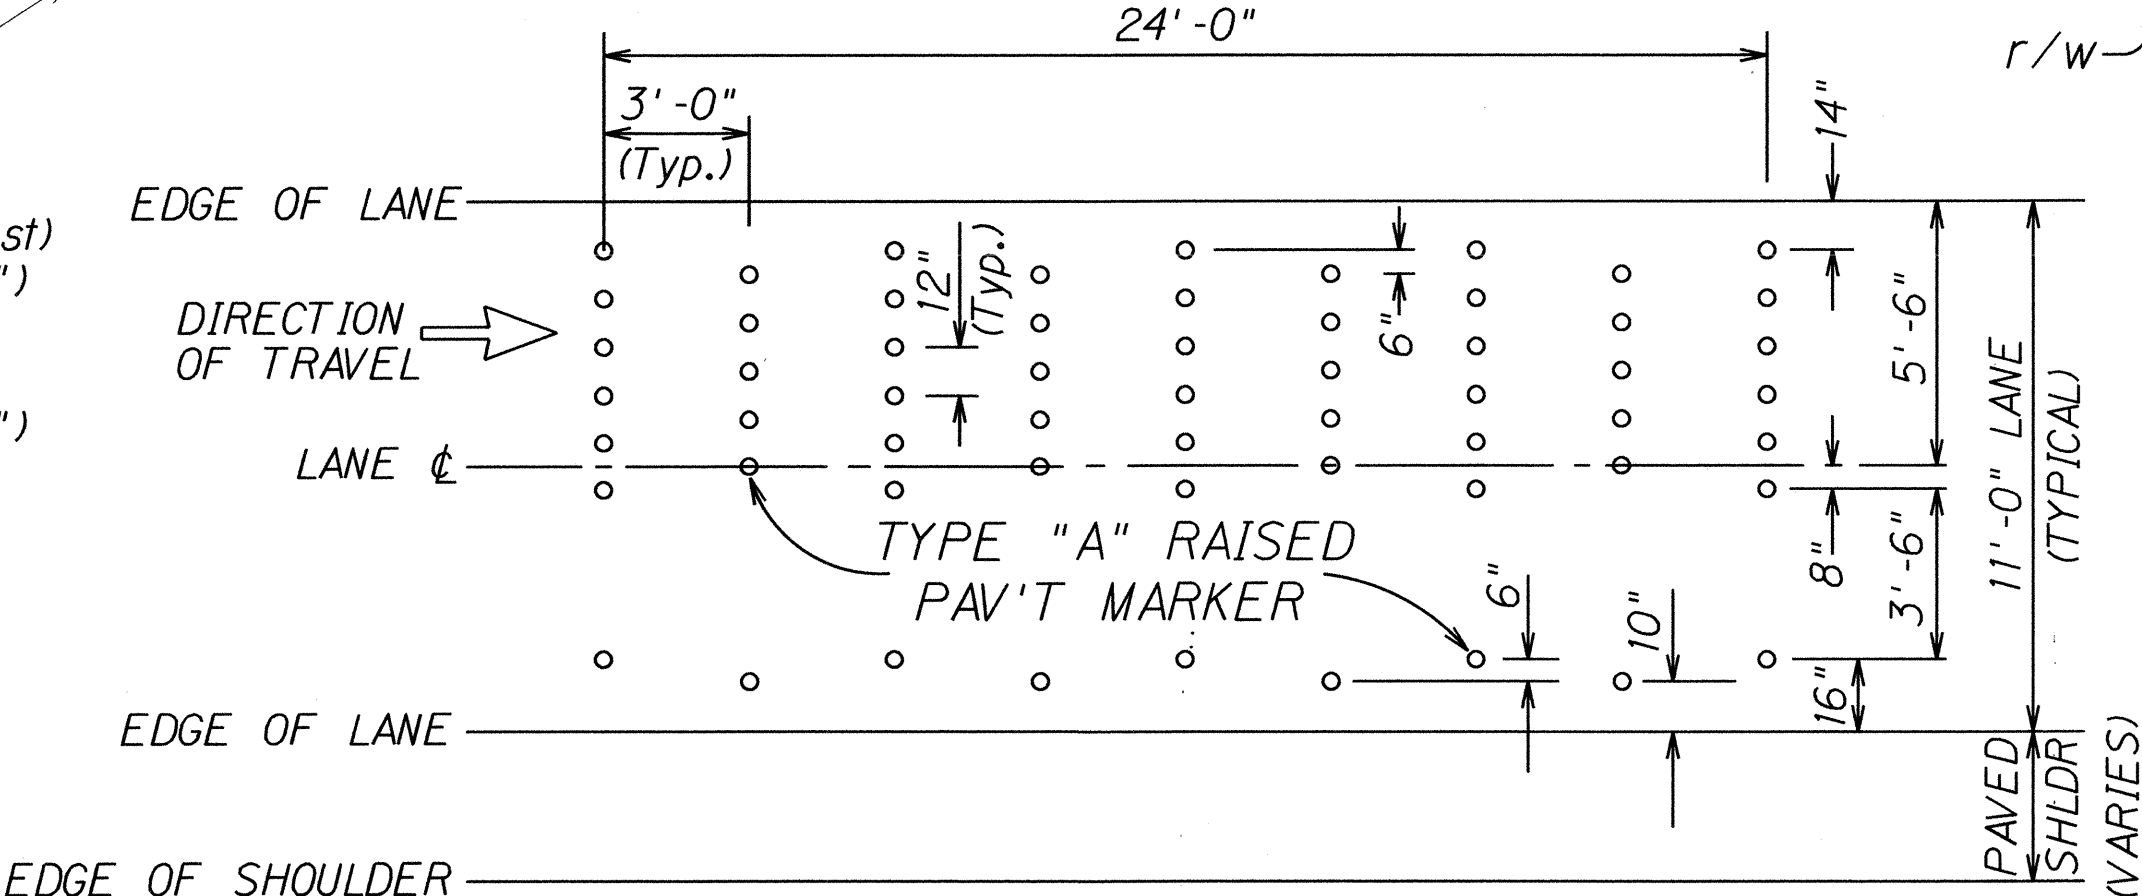

STATE OF HAWAII

DEPARTMENT OF TRANSPORTATION

HIGHWAYS DIVISION

PAVEMENT MARKING PLAN

& SIGNING PLAN

KAMEHAMEHA HIGHWAY RESURFACING

Dairy Road to Laiawai Bridge

Federal-Aid Project No. NH-083-1(072)


Scale: 1" = 40.0'

Date: Feb., 2015

SHEET No. 711 OF 32 SHEETS

82

FED. ROAD DIST. NO.	STATE	FED. AID PROJ. NO.	FISCAL YEAR	SHEET NO.	TOTAL SHEETS
HAWAII	HAW.	NH-083-1(072)	2015	83	107

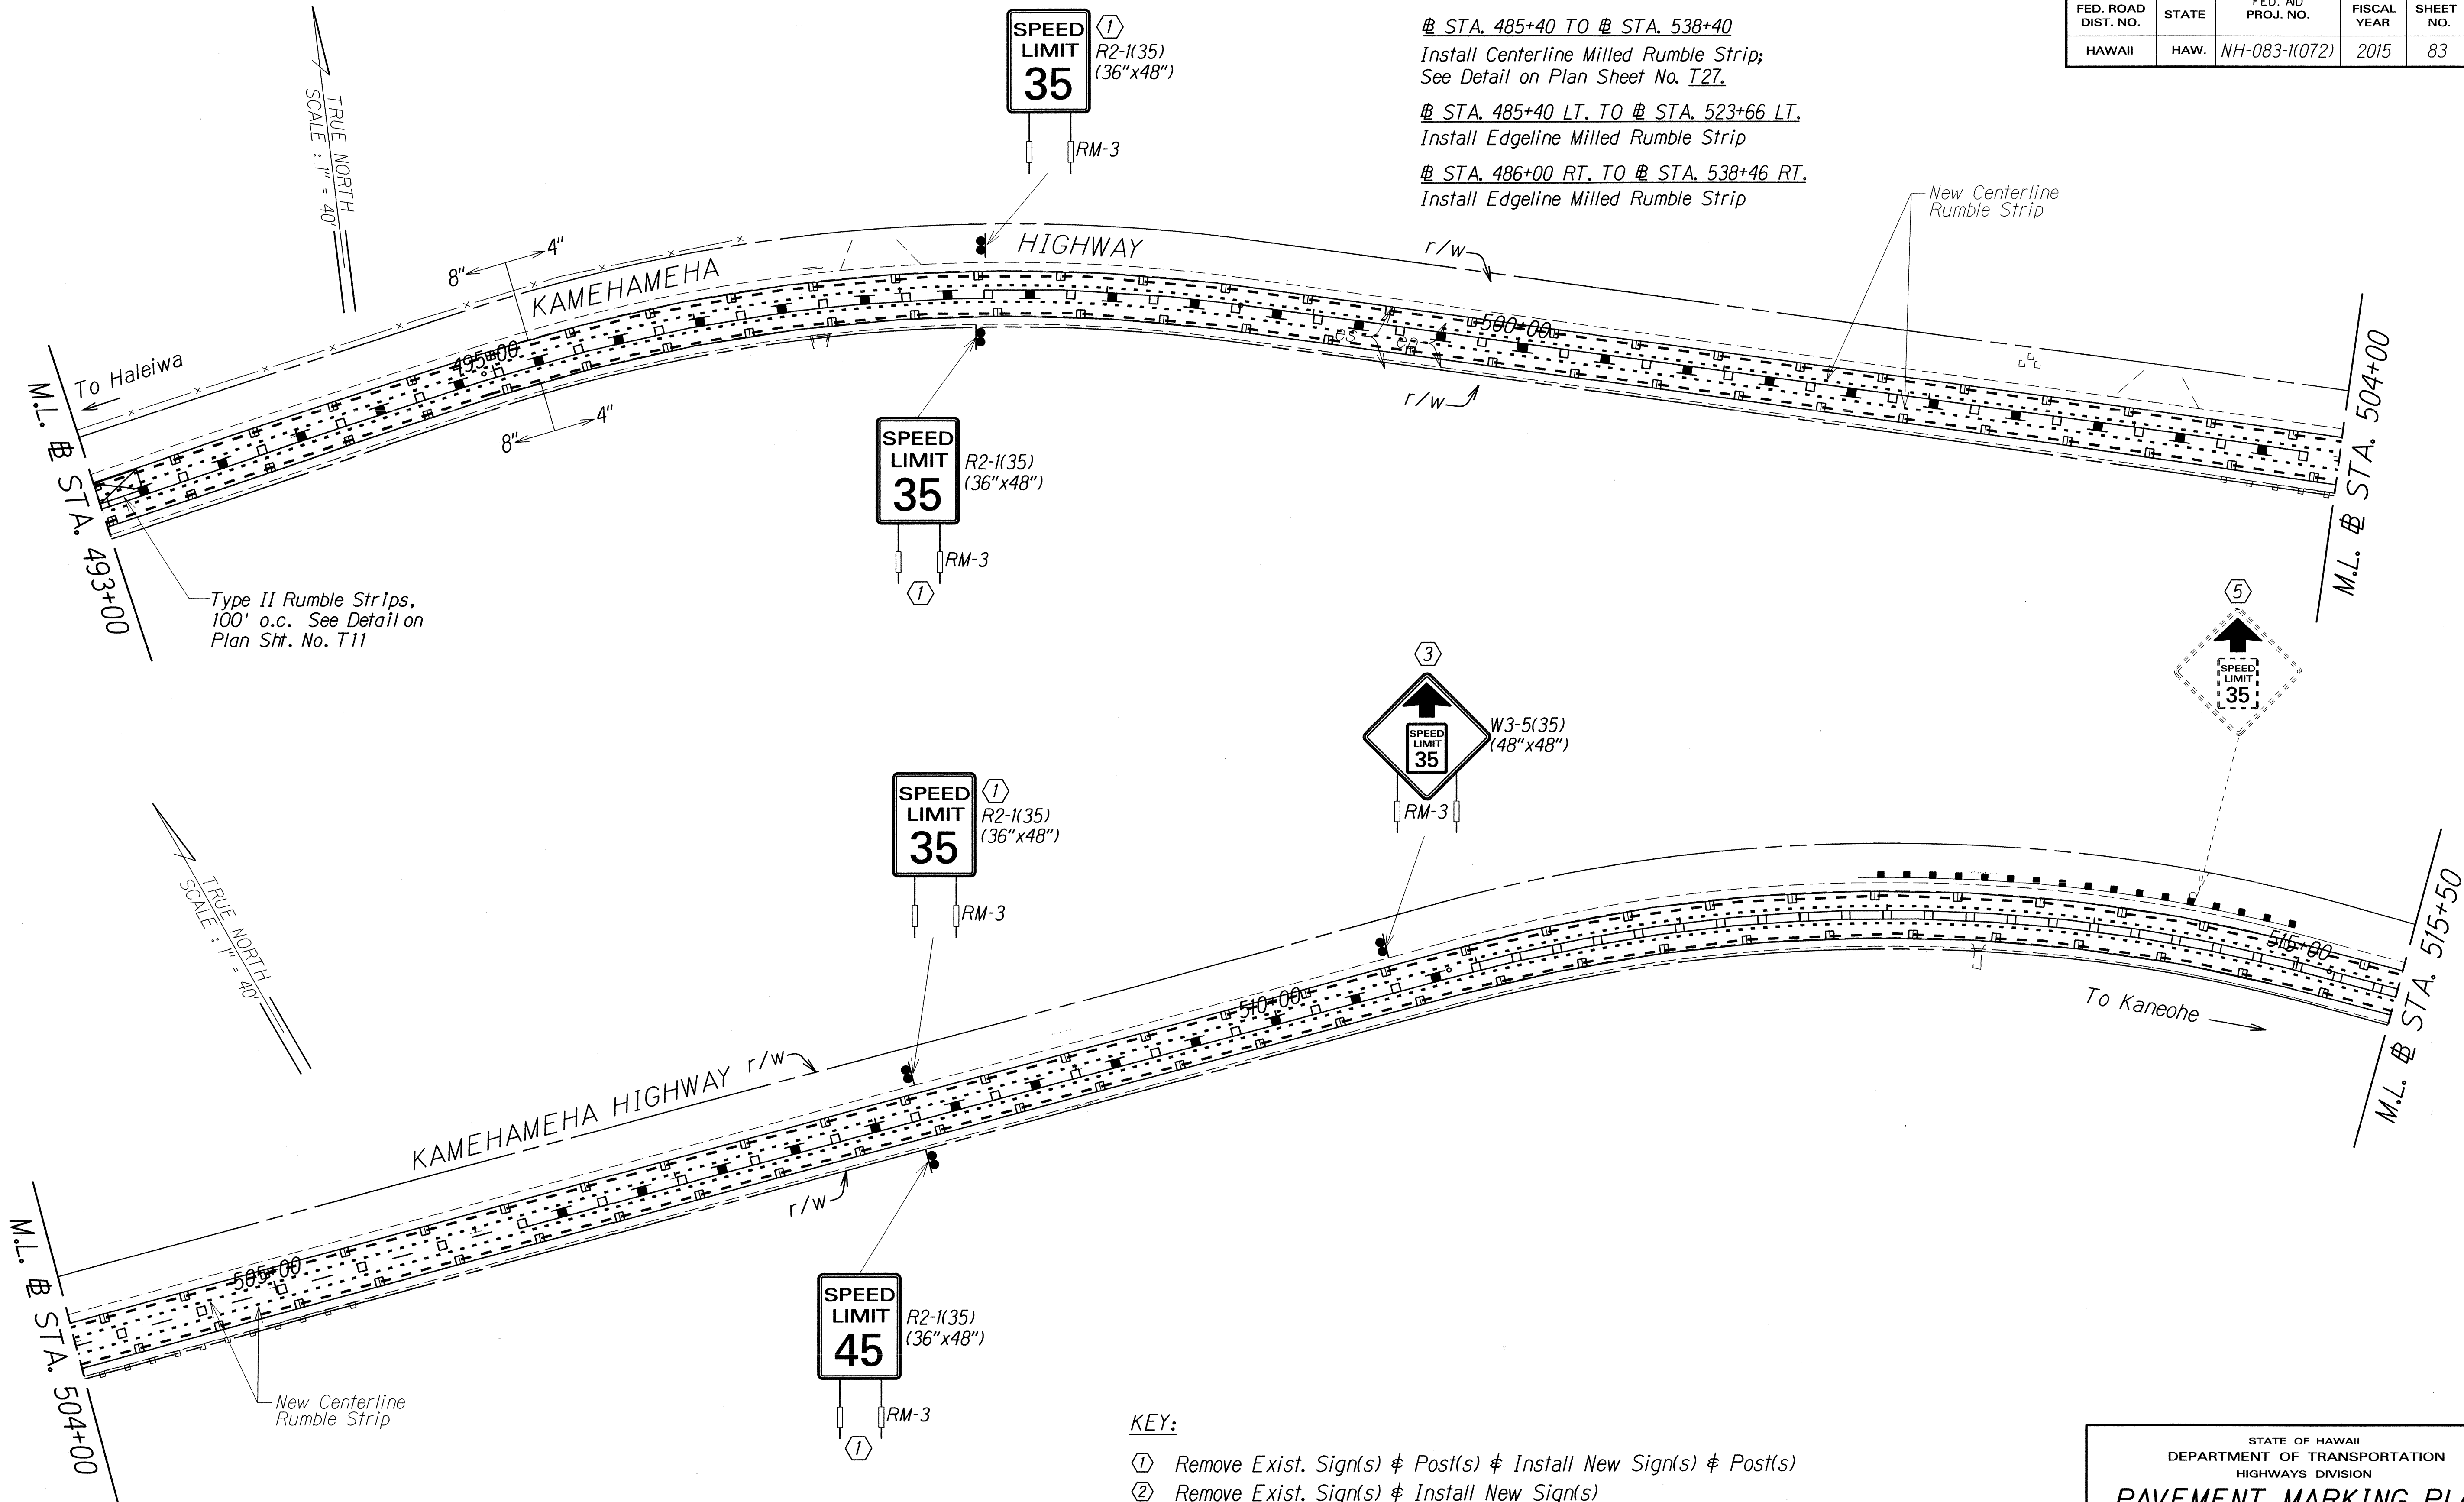

ORIGINAL PLAN	SURVEY PLOTTED BY	DATE
NOTE BOOK	DRAWN BY	
10/20/08	DESIGNED BY	
NS-10/20/08	CHECKED BY	

- KEY:**
- ① Remove Exist. Sign(s) & Post(s) & Install New Sign(s) & Post(s)
 - ② Remove Exist. Sign(s) & Install New Sign(s)
 - ③ Install New Sign(s) & Post(s)
 - ④ Install New Sign(s)
 - ⑤ Remove Exist. Sign(s) & Post(s)
 - ⑥ Remove Exist. Sign(s)
 - ⑦ Exist. Sign(s) & Post(s) to Remain
 - ⑧ Relocate Exist. Sign(s) & Install New Post(s)

STATE OF HAWAII
DEPARTMENT OF TRANSPORTATION
HIGHWAYS DIVISION


**PAVEMENT MARKING PLAN
& SIGNING PLAN**

KAMEHAMEHA HIGHWAY RESURFACING
Dairy Road to Laiawai Bridge
Federal-Aid Project No. NH-083-1(072)

Scale: 1" = 40.0' Date: Feb., 2015

SHEET No. 712 OF 32 SHEETS

FED. ROAD DIST. NO.	STATE	FED. AID PROJ. NO.	FISCAL YEAR	SHEET NO.	TOTAL SHEETS
HAWAII	HAW.	NH-083-1(072)	2015	85	107

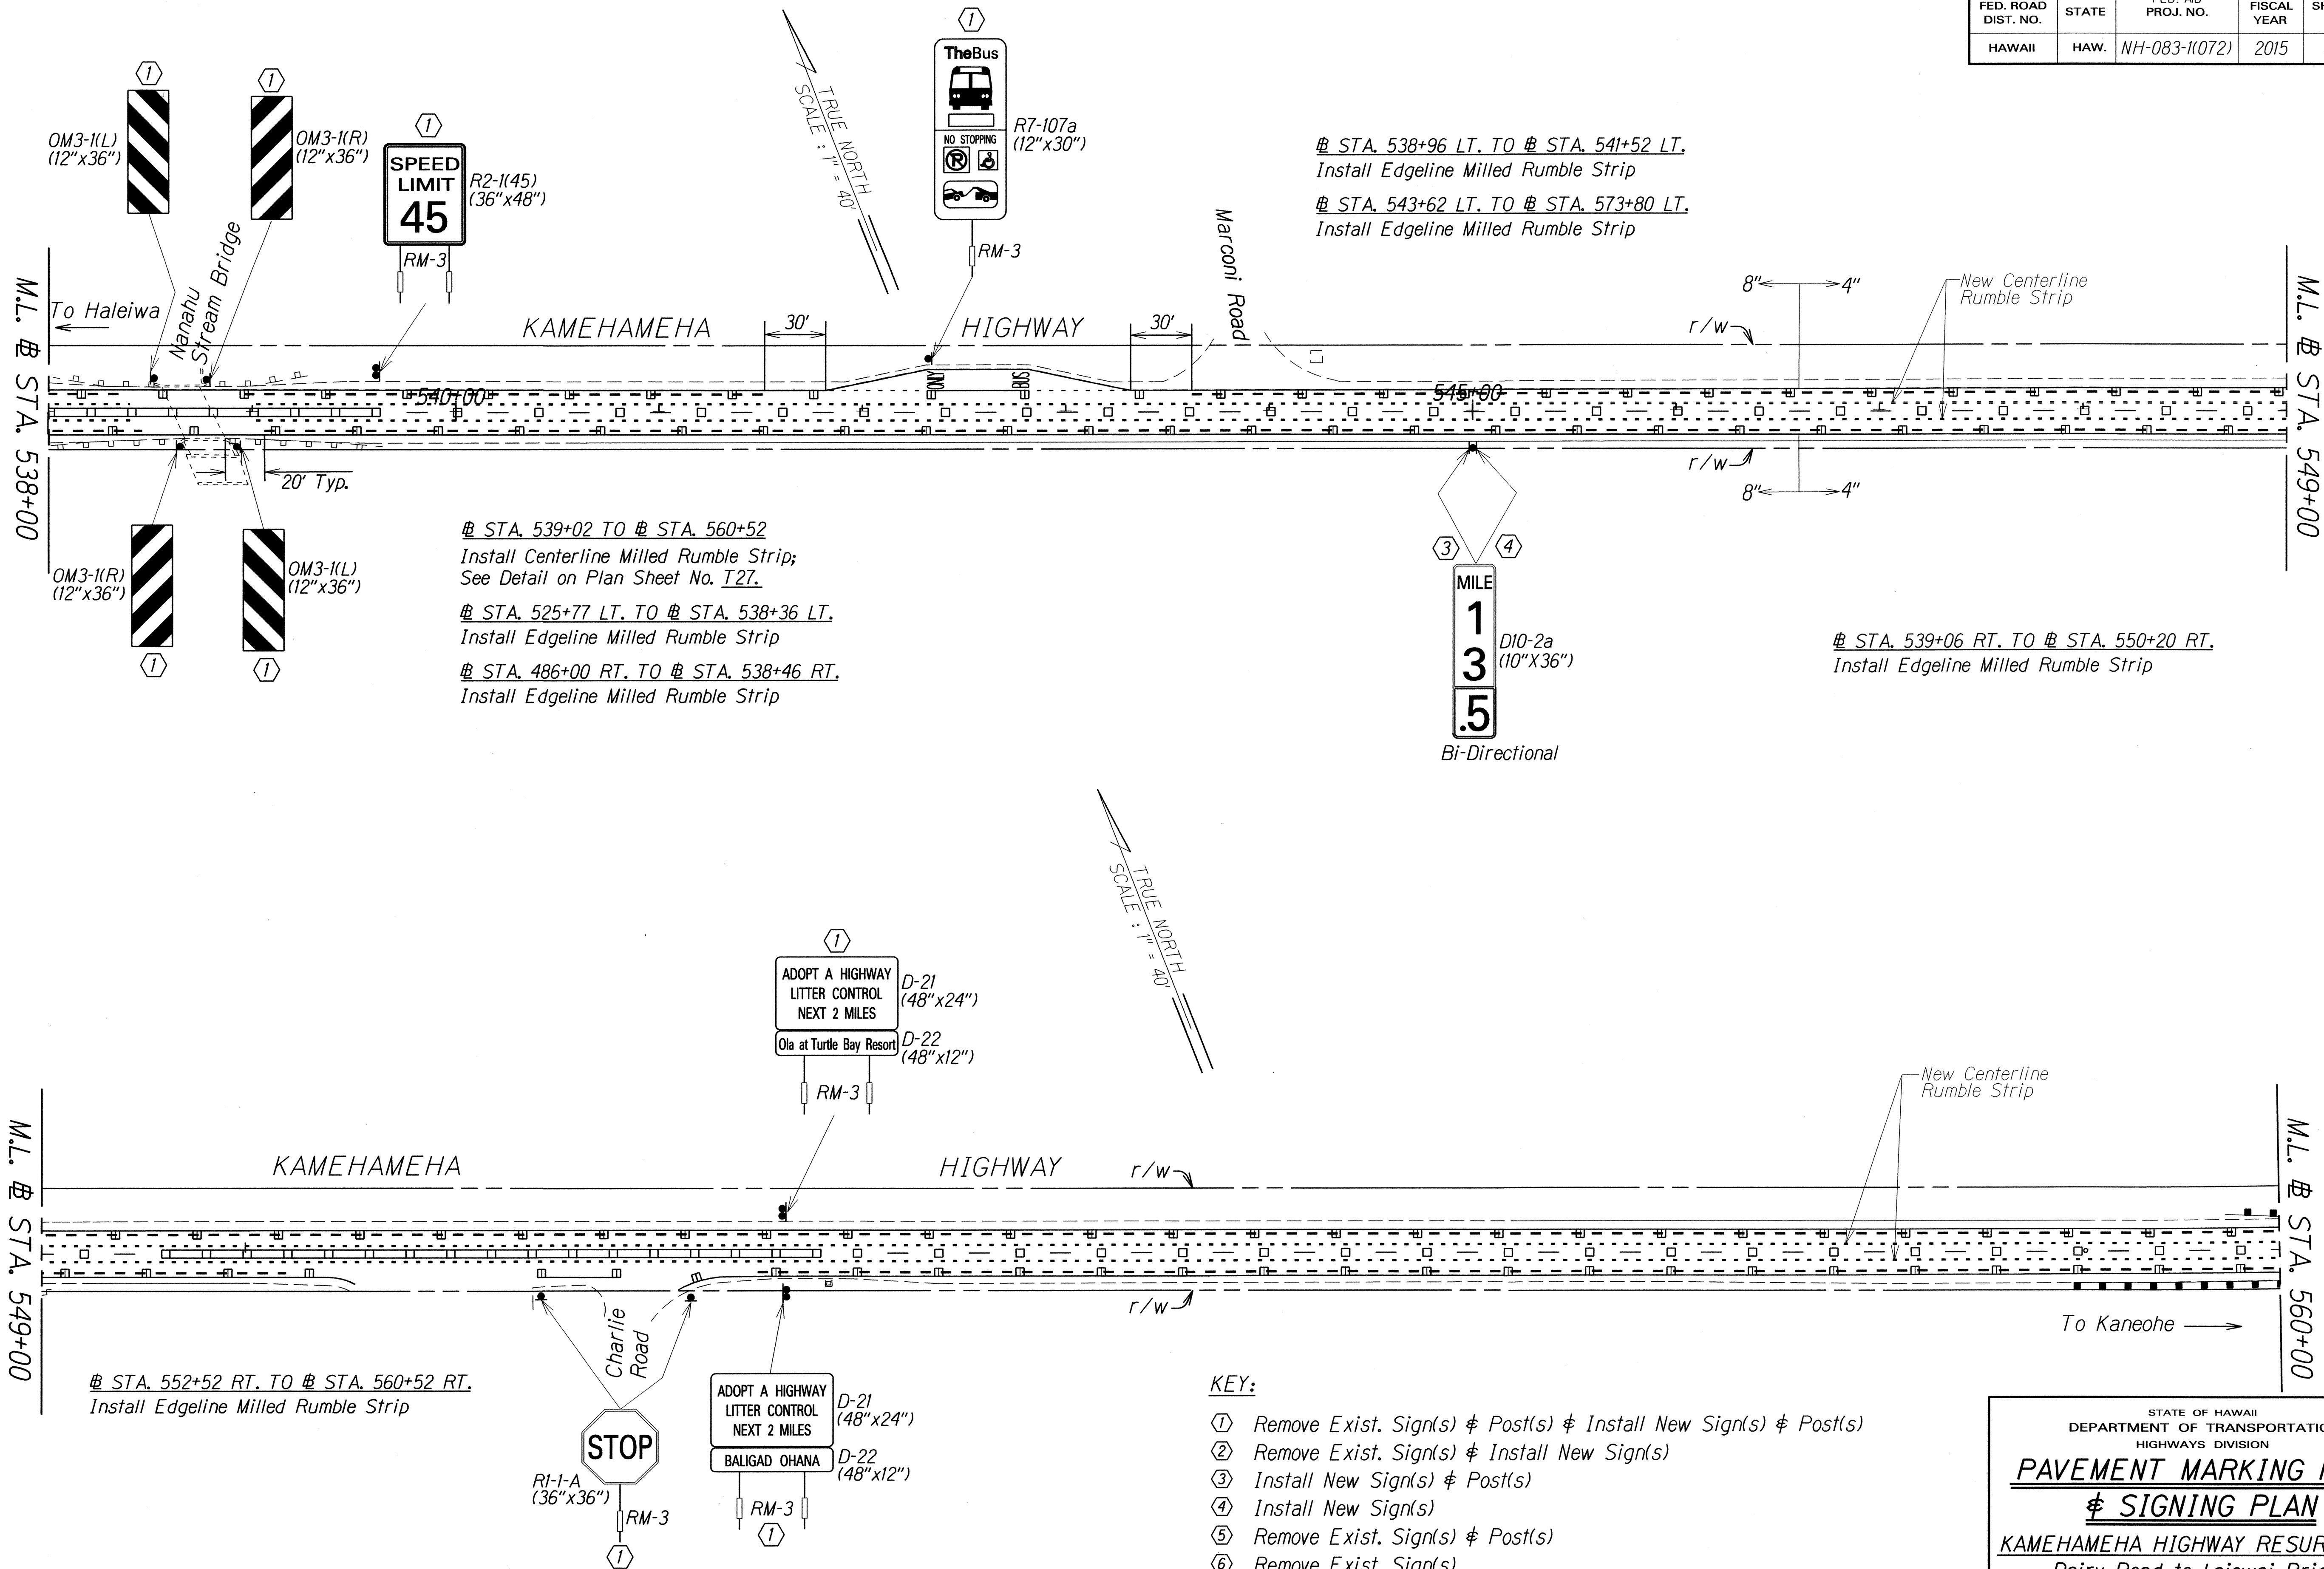

ORIGINAL PLAN	SURVEY PLOTTED BY	DATE
NOTE BOOK	DRAWN BY	
DESIGNED BY	TRACED BY	
CHECKED BY	CHECKED BY	
N. Zimhiglo		

- KEY:**
- ① Remove Exist. Sign(s) & Post(s) & Install New Sign(s) & Post(s)
 - ② Remove Exist. Sign(s) & Install New Sign(s)
 - ③ Install New Sign(s) & Post(s)
 - ④ Install New Sign(s)
 - ⑤ Remove Exist. Sign(s) & Post(s)
 - ⑥ Remove Exist. Sign(s)
 - ⑦ Exist. Sign(s) & Post(s) to Remain
 - ⑧ Relocate Exist. Sign(s) & Install New Post(s)


STATE OF HAWAII
DEPARTMENT OF TRANSPORTATION
HIGHWAYS DIVISION

**PAVEMENT MARKING PLAN
& SIGNING PLAN**

KAMEHAMEHA HIGHWAY RESURFACING
Dairy Road to Laiewai Bridge
Federal-Aid Project No. NH-083-1(072)
Scale: 1" = 40.0' Date: Feb, 2015

FED. ROAD DIST. NO.	STATE	FED. AID PROJ. NO.	FISCAL YEAR	SHEET NO.	TOTAL SHEETS
HAWAII	HAW.	NH-083-1(072)	2015	86	107

FED. ROAD DIST. NO.	STATE	FED. AID PROJ. NO.	FISCAL YEAR	SHEET NO.	TOTAL SHEETS
HAWAII	HAW.	NH-083-1(072)	2015	87	107

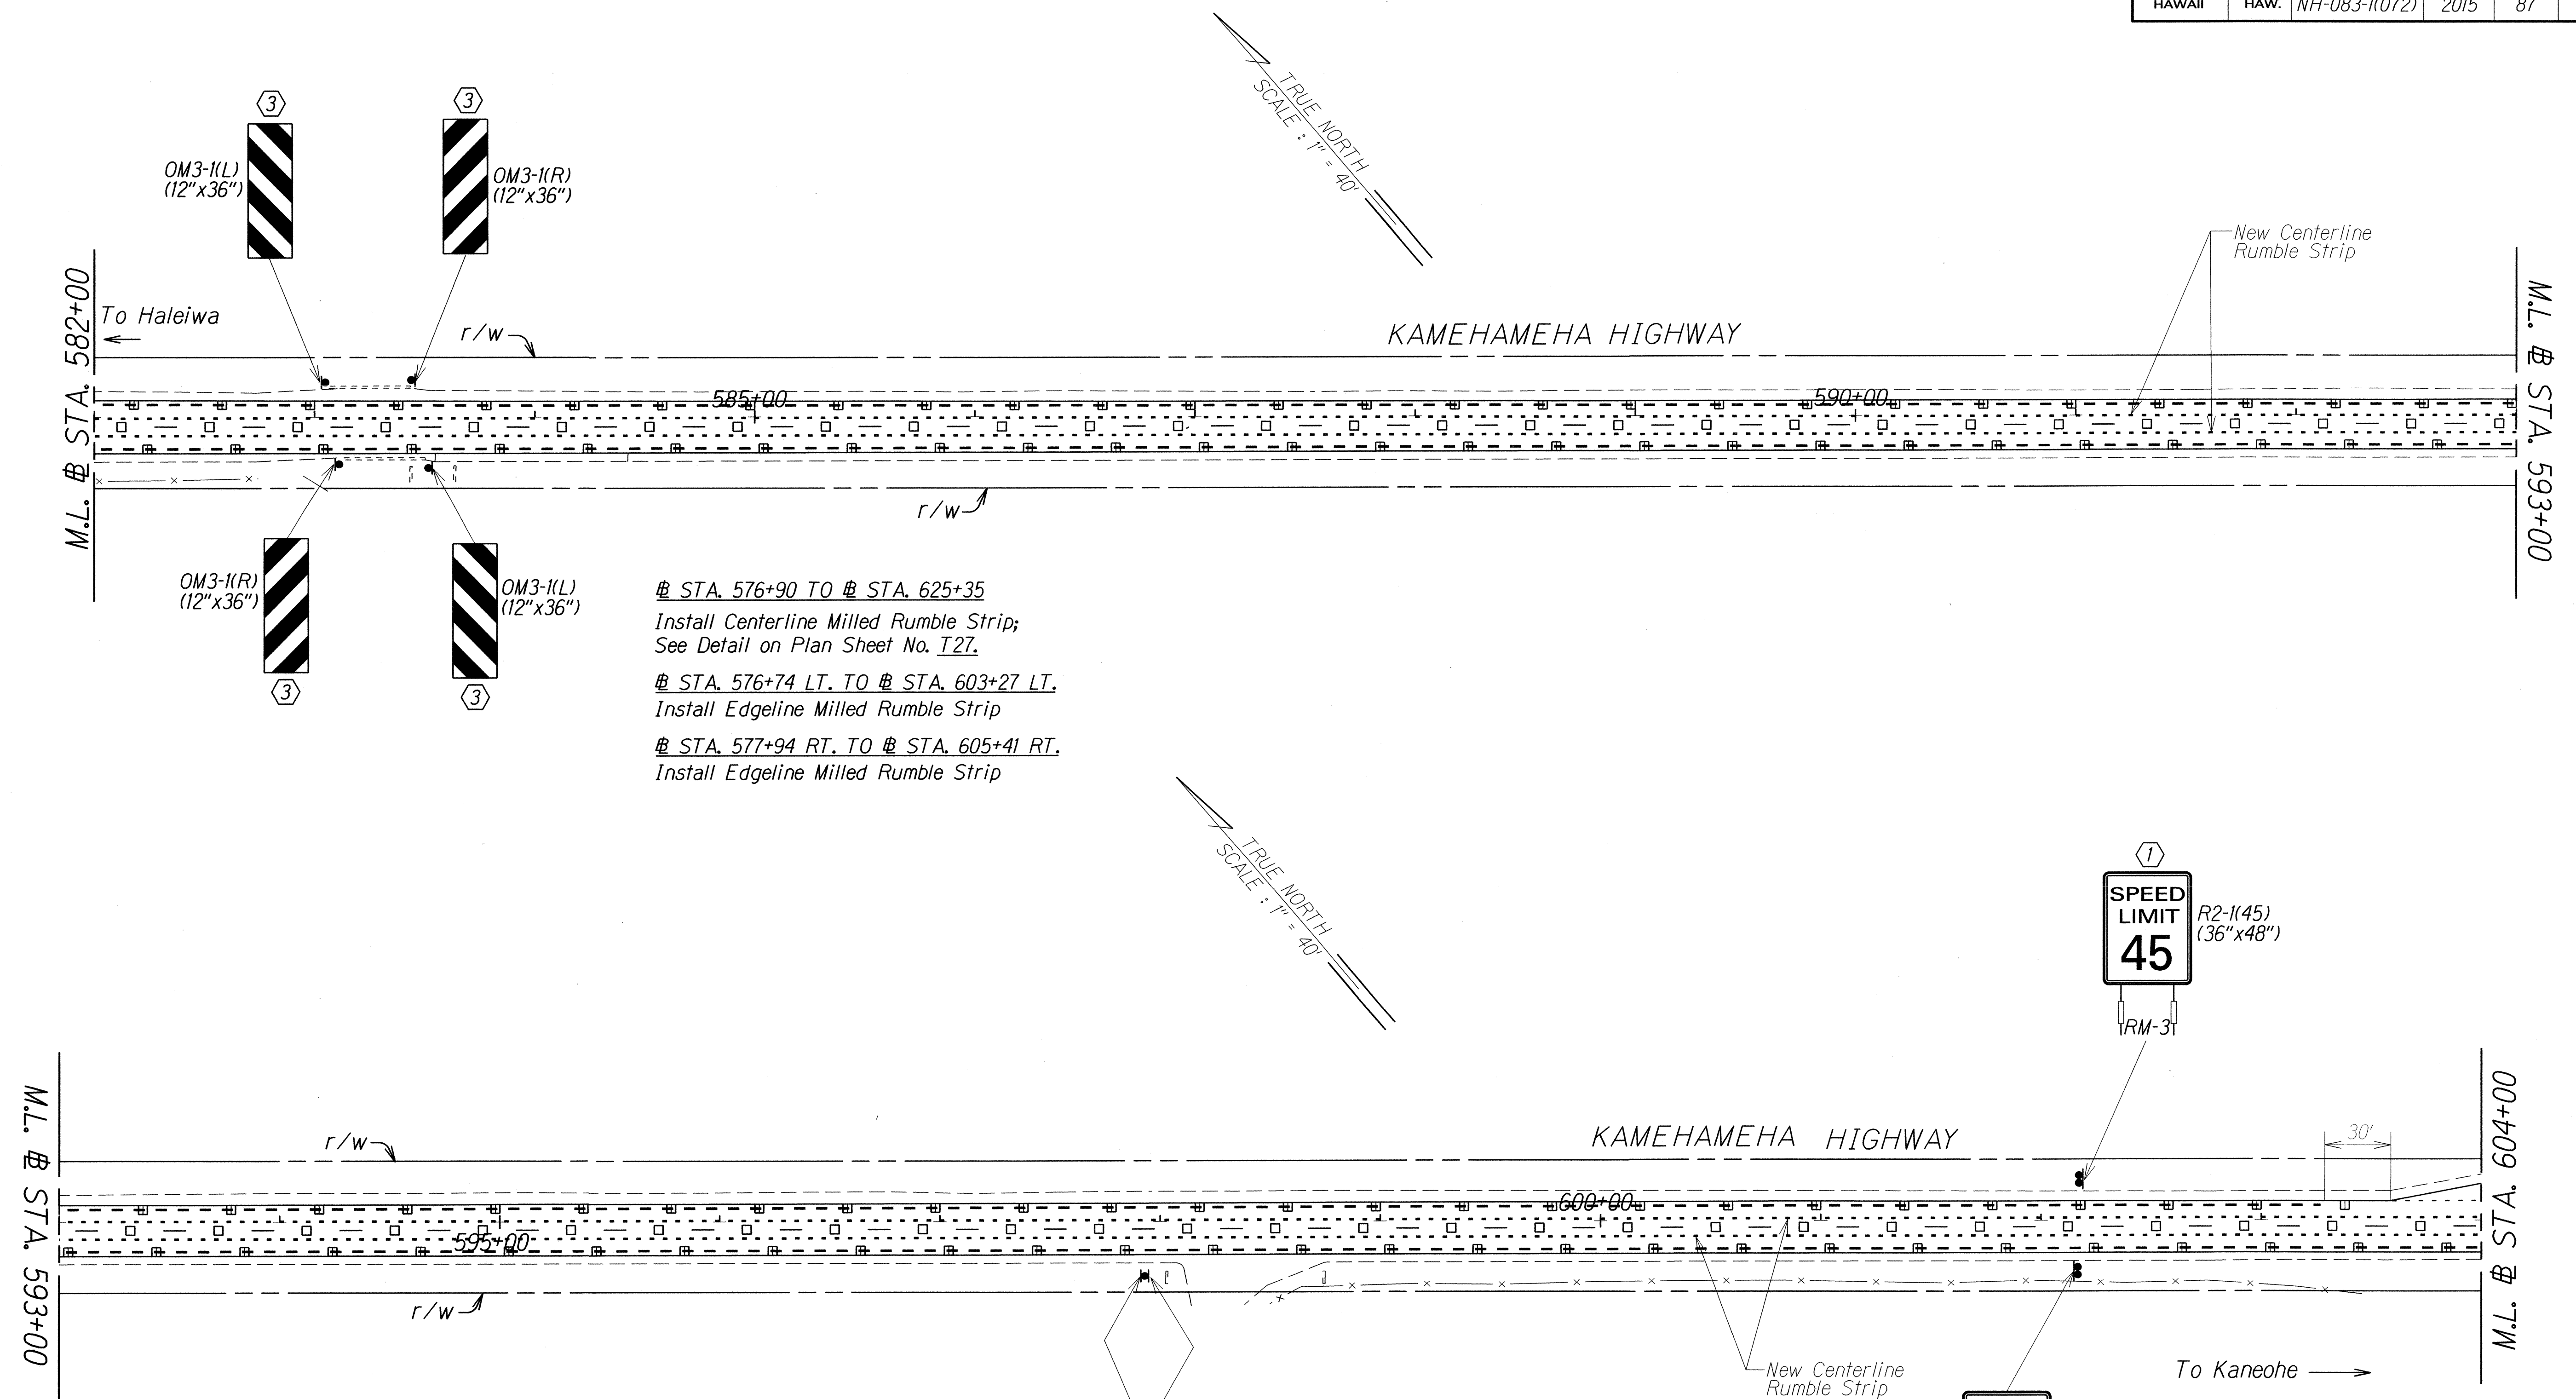

- KEY:**
- ① Remove Exist. Sign(s) & Post(s) & Install New Sign(s) & Post(s)
 - ② Remove Exist. Sign(s) & Install New Sign(s)
 - ③ Install New Sign(s) & Post(s)
 - ④ Install New Sign(s)
 - ⑤ Remove Exist. Sign(s) & Post(s)
 - ⑥ Remove Exist. Sign(s)
 - ⑦ Exist. Sign(s) & Post(s) to Remain
 - ⑧ Relocate Exist. Sign(s) & Install New Post(s)

ORIGINAL PLAN	SURVEY PLOTTED BY	DATE
NOTE BOOK	DRAWN BY	
DESIGNED BY		
QUANTITIES BY		
CHECKED BY		

STATE OF HAWAII
DEPARTMENT OF TRANSPORTATION
HIGHWAYS DIVISION


PAVEMENT MARKING PLAN
& SIGNING PLAN

KAMEHAMEHA HIGHWAY RESURFACING
Dairy Road to Laiewai Bridge
Federal-Aid Project No. NH-083-1(072)

Scale: 1" = 40.0' Date: Feb., 2015



SHEET No. 716 OF 32 SHEETS

FED. ROAD DIST. NO.	STATE	FED. AID PROJ. NO.	FISCAL YEAR	SHEET NO.	TOTAL SHEETS
HAWAII	HAW.	NH-083-1(072)	2015	88	107

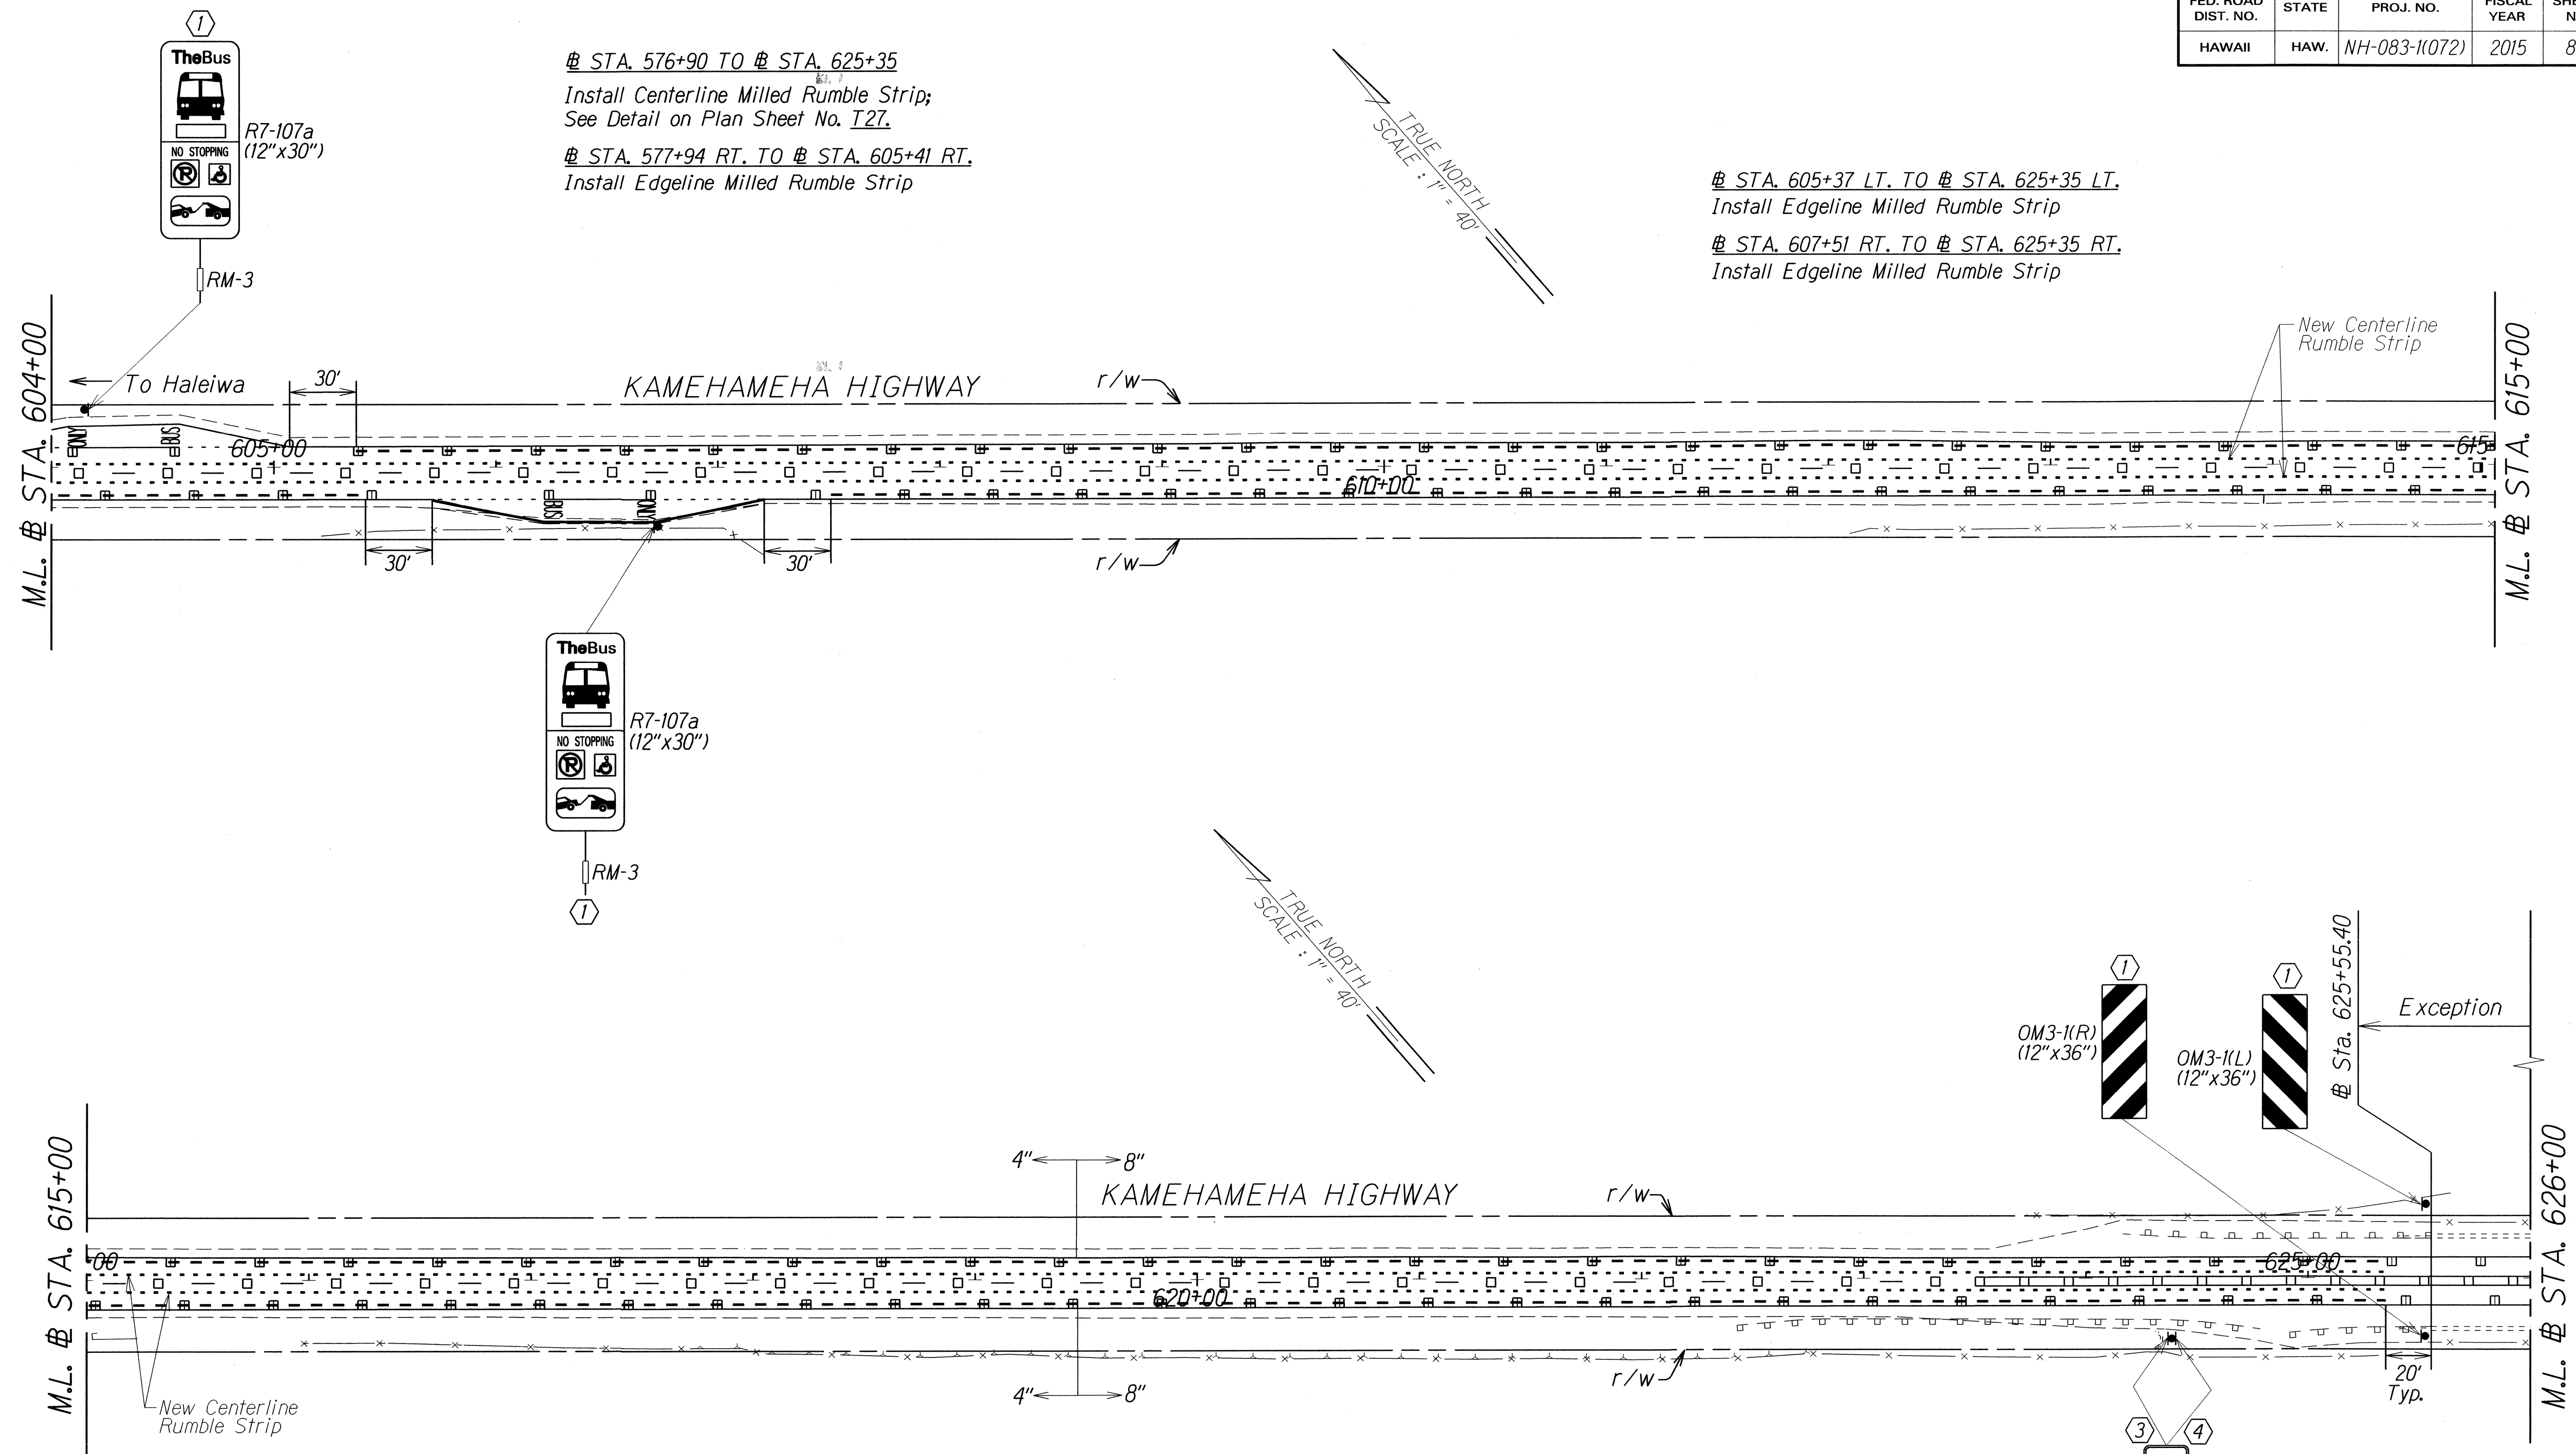

- KEY:

- ① Remove Exist. Sign(s) $\nrightarrow$ Post(s) $\nrightarrow$ Install New Sign(s) $\nrightarrow$ Post(s)
- ② Remove Exist. Sign(s) $\nrightarrow$ Install New Sign(s)
- ③ Install New Sign(s) $\nrightarrow$ Post(s)
- ④ Install New Sign(s)
- ⑤ Remove Exist. Sign(s) $\nrightarrow$ Post(s)
- ⑥ Remove Exist. Sign(s)
- ⑦ Exist. Sign(s) $\nrightarrow$ Post(s) to Remain
- ⑧ Relocate Exist. Sign(s) $\nrightarrow$ Install New Post(s)

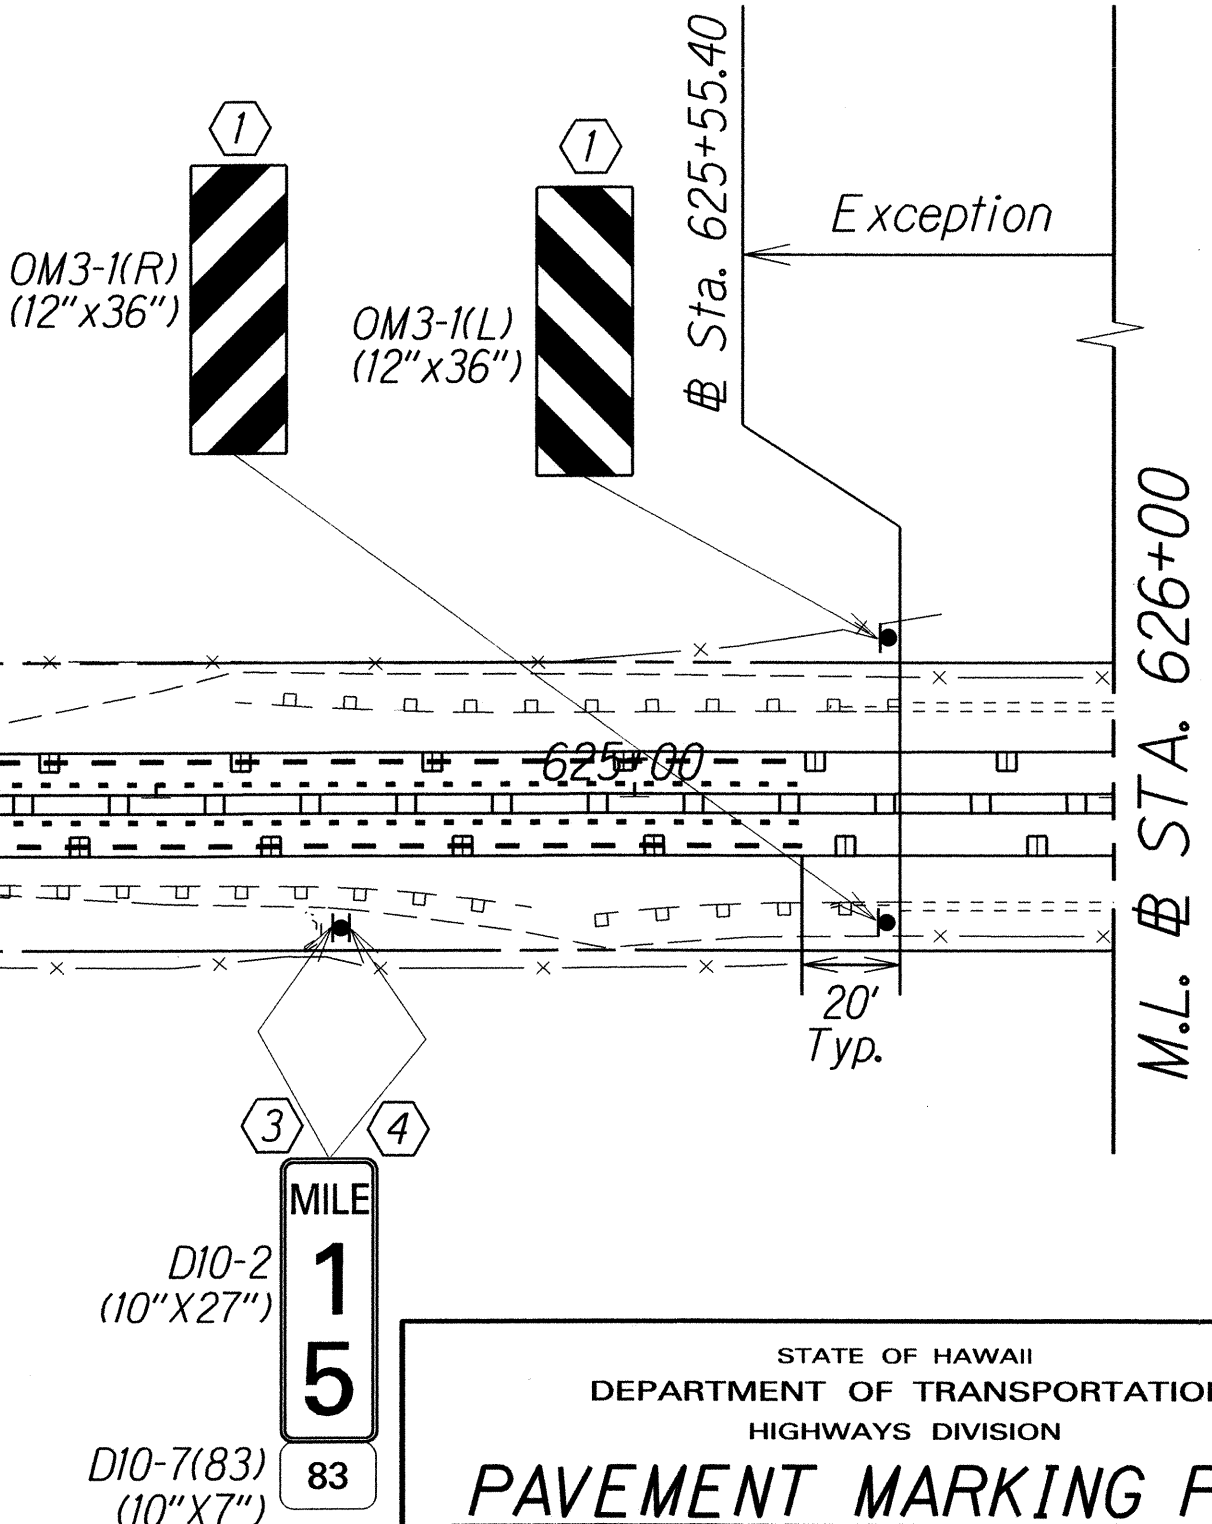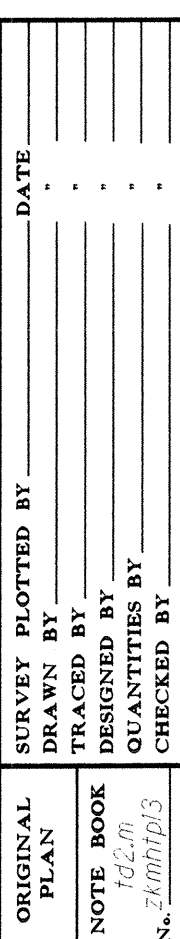

STATE OF HAWAII
DEPARTMENT OF TRANSPORTATION
HIGHWAYS DIVISION

PAVEMENT MARKING PLAN
\$ SIGNING PLAN

KAMEHAMEHA HIGHWAY RESURFACING
Dairy Road to Laiewai Bridge
Federal-Aid Project No. NH-083-1(072)

Scale: 1" = 40.0' Date: Feb., 2015


SHEET No. *T17* OF 32 SHEETS

KEY:

- ① Remove Exist. Sign(s) & Post(s) & Install New Sign(s) & Post(s)
- ② Remove Exist. Sign(s) & Install New Sign(s)
- ③ Install New Sign(s) & Post(s)
- ④ Install New Sign(s)
- ⑤ Remove Exist. Sign(s) & Post(s)
- ⑥ Remove Exist. Sign(s)
- ⑦ Exist. Sign(s) & Post(s) to Remain
- ⑧ Relocate Exist. Sign(s) & Install New Post(s)

*Fluorescent Yellow-Green Sign Sheeting

FED. ROAD DIST. NO.	STATE	FED. AID PROJ. NO.	FISCAL YEAR	SHEET NO.	TOTAL SHEETS
HAWAII	HAW.	NH-083-1(072)	2015	ADD. 90	107

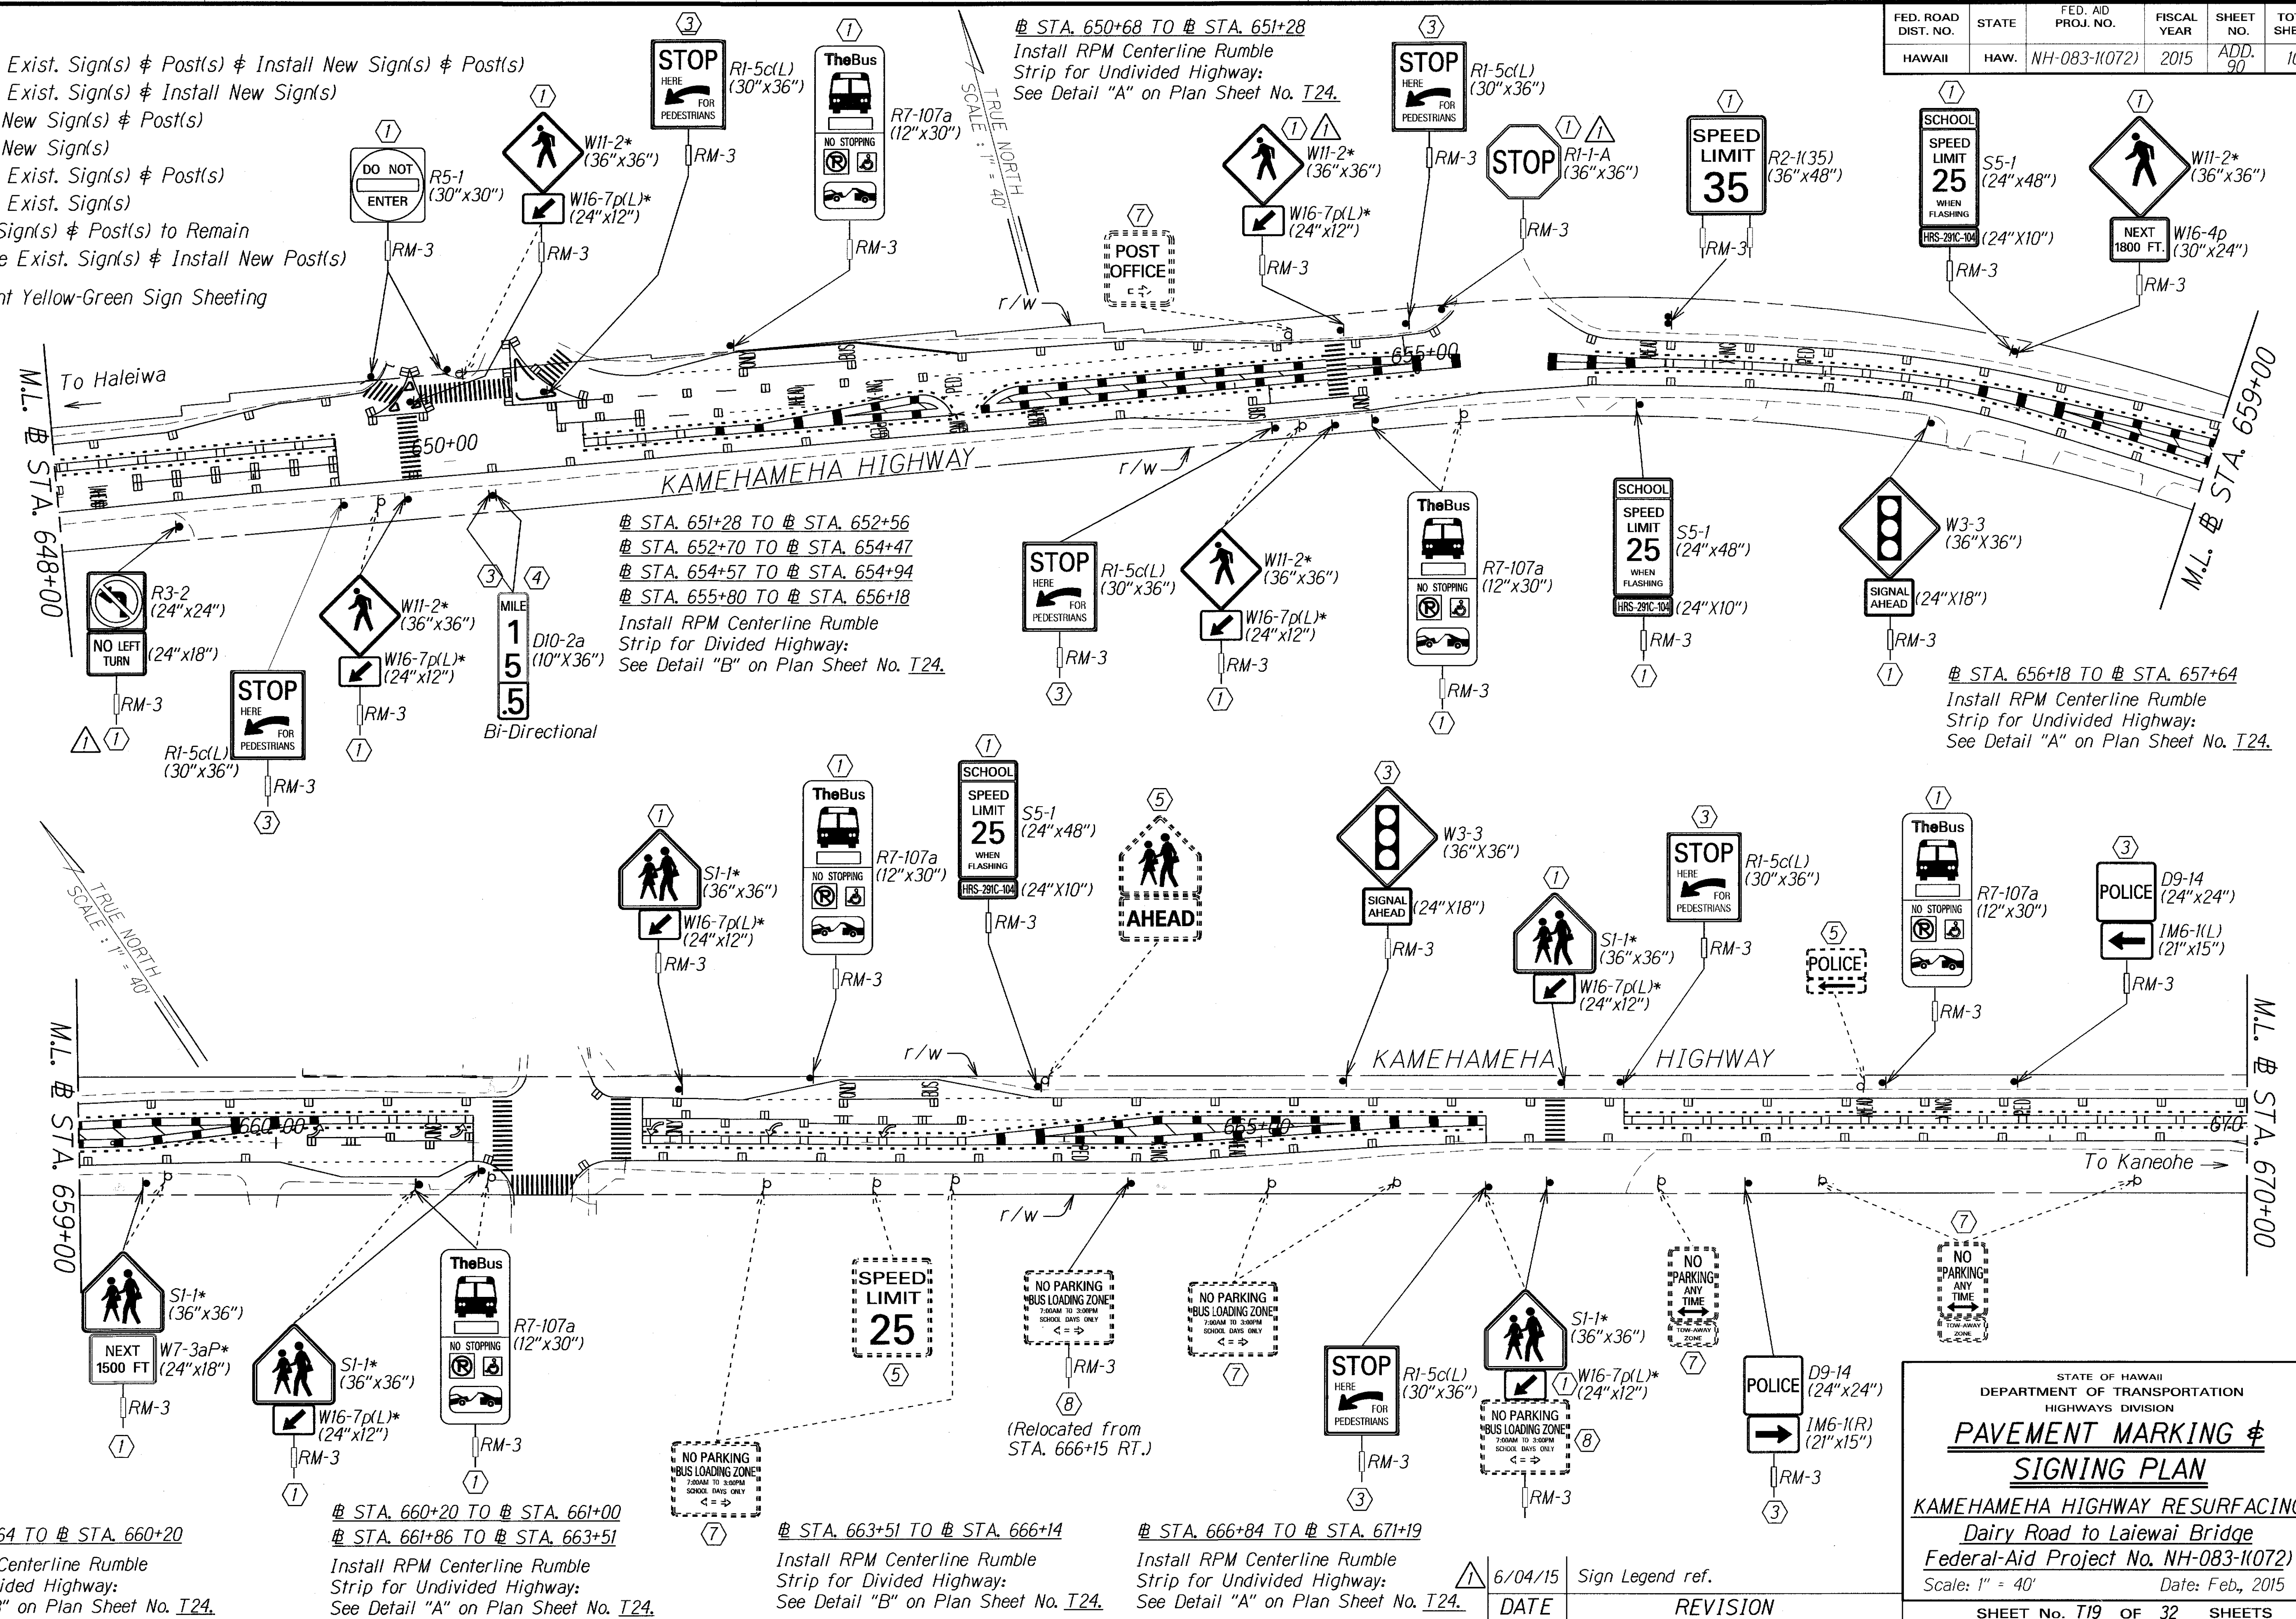

① STA. 657+64 TO ① STA. 660+20

Install RPM Centerline Rumble Strip for Divided Highway: See Detail "B" on Plan Sheet No. T24.

① STA. 660+20 TO ① STA. 661+00
① STA. 661+86 TO ① STA. 663+51

Install RPM Centerline Rumble Strip for Undivided Highway: See Detail "A" on Plan Sheet No. T24.

① STA. 663+51 TO ① STA. 666+14

Install RPM Centerline Rumble Strip for Divided Highway: See Detail "B" on Plan Sheet No. T24.

① STA. 666+84 TO ① STA. 671+19

Install RPM Centerline Rumble Strip for Undivided Highway: See Detail "A" on Plan Sheet No. T24.

① 6/04/15 Sign Legend ref.

DATE REVISION

STATE OF HAWAII
DEPARTMENT OF TRANSPORTATION
HIGHWAYS DIVISION

PAVEMENT MARKING & SIGNING PLAN

KAMEHAMEHA HIGHWAY RESURFACING
Dairy Road to Laiawai Bridge
Federal-Aid Project No. NH-083-1(072)
Scale: 1" = 40' Date: Feb. 2015

SHEET No. T19 OF 32 SHEETS


ADD. 90

FED. ROAD DIST. NO.	STATE	FED. AID PROJ. NO.	FISCAL YEAR	SHEET NO.	TOTAL SHEETS
HAWAII	HAW.	NH-083-1(072)	2015	ADD. 91	107

STA. 671+88 TO # STA. 672+88
Install RPM Centerline Rumble Strip for Undivided Highway:
See Detail "A" on Plan Sheet No. T24.

STA. 672+88 TO # STA. 678+28
Install Centerline Milled Rumble Strip
See Detail on Plan Sheet No. T27.

STA. 678+28 TO # STA. 679+29
Install RPM Centerline Rumble Strip for Undivided Highway:
See Detail "A" on Plan Sheet No. T24.

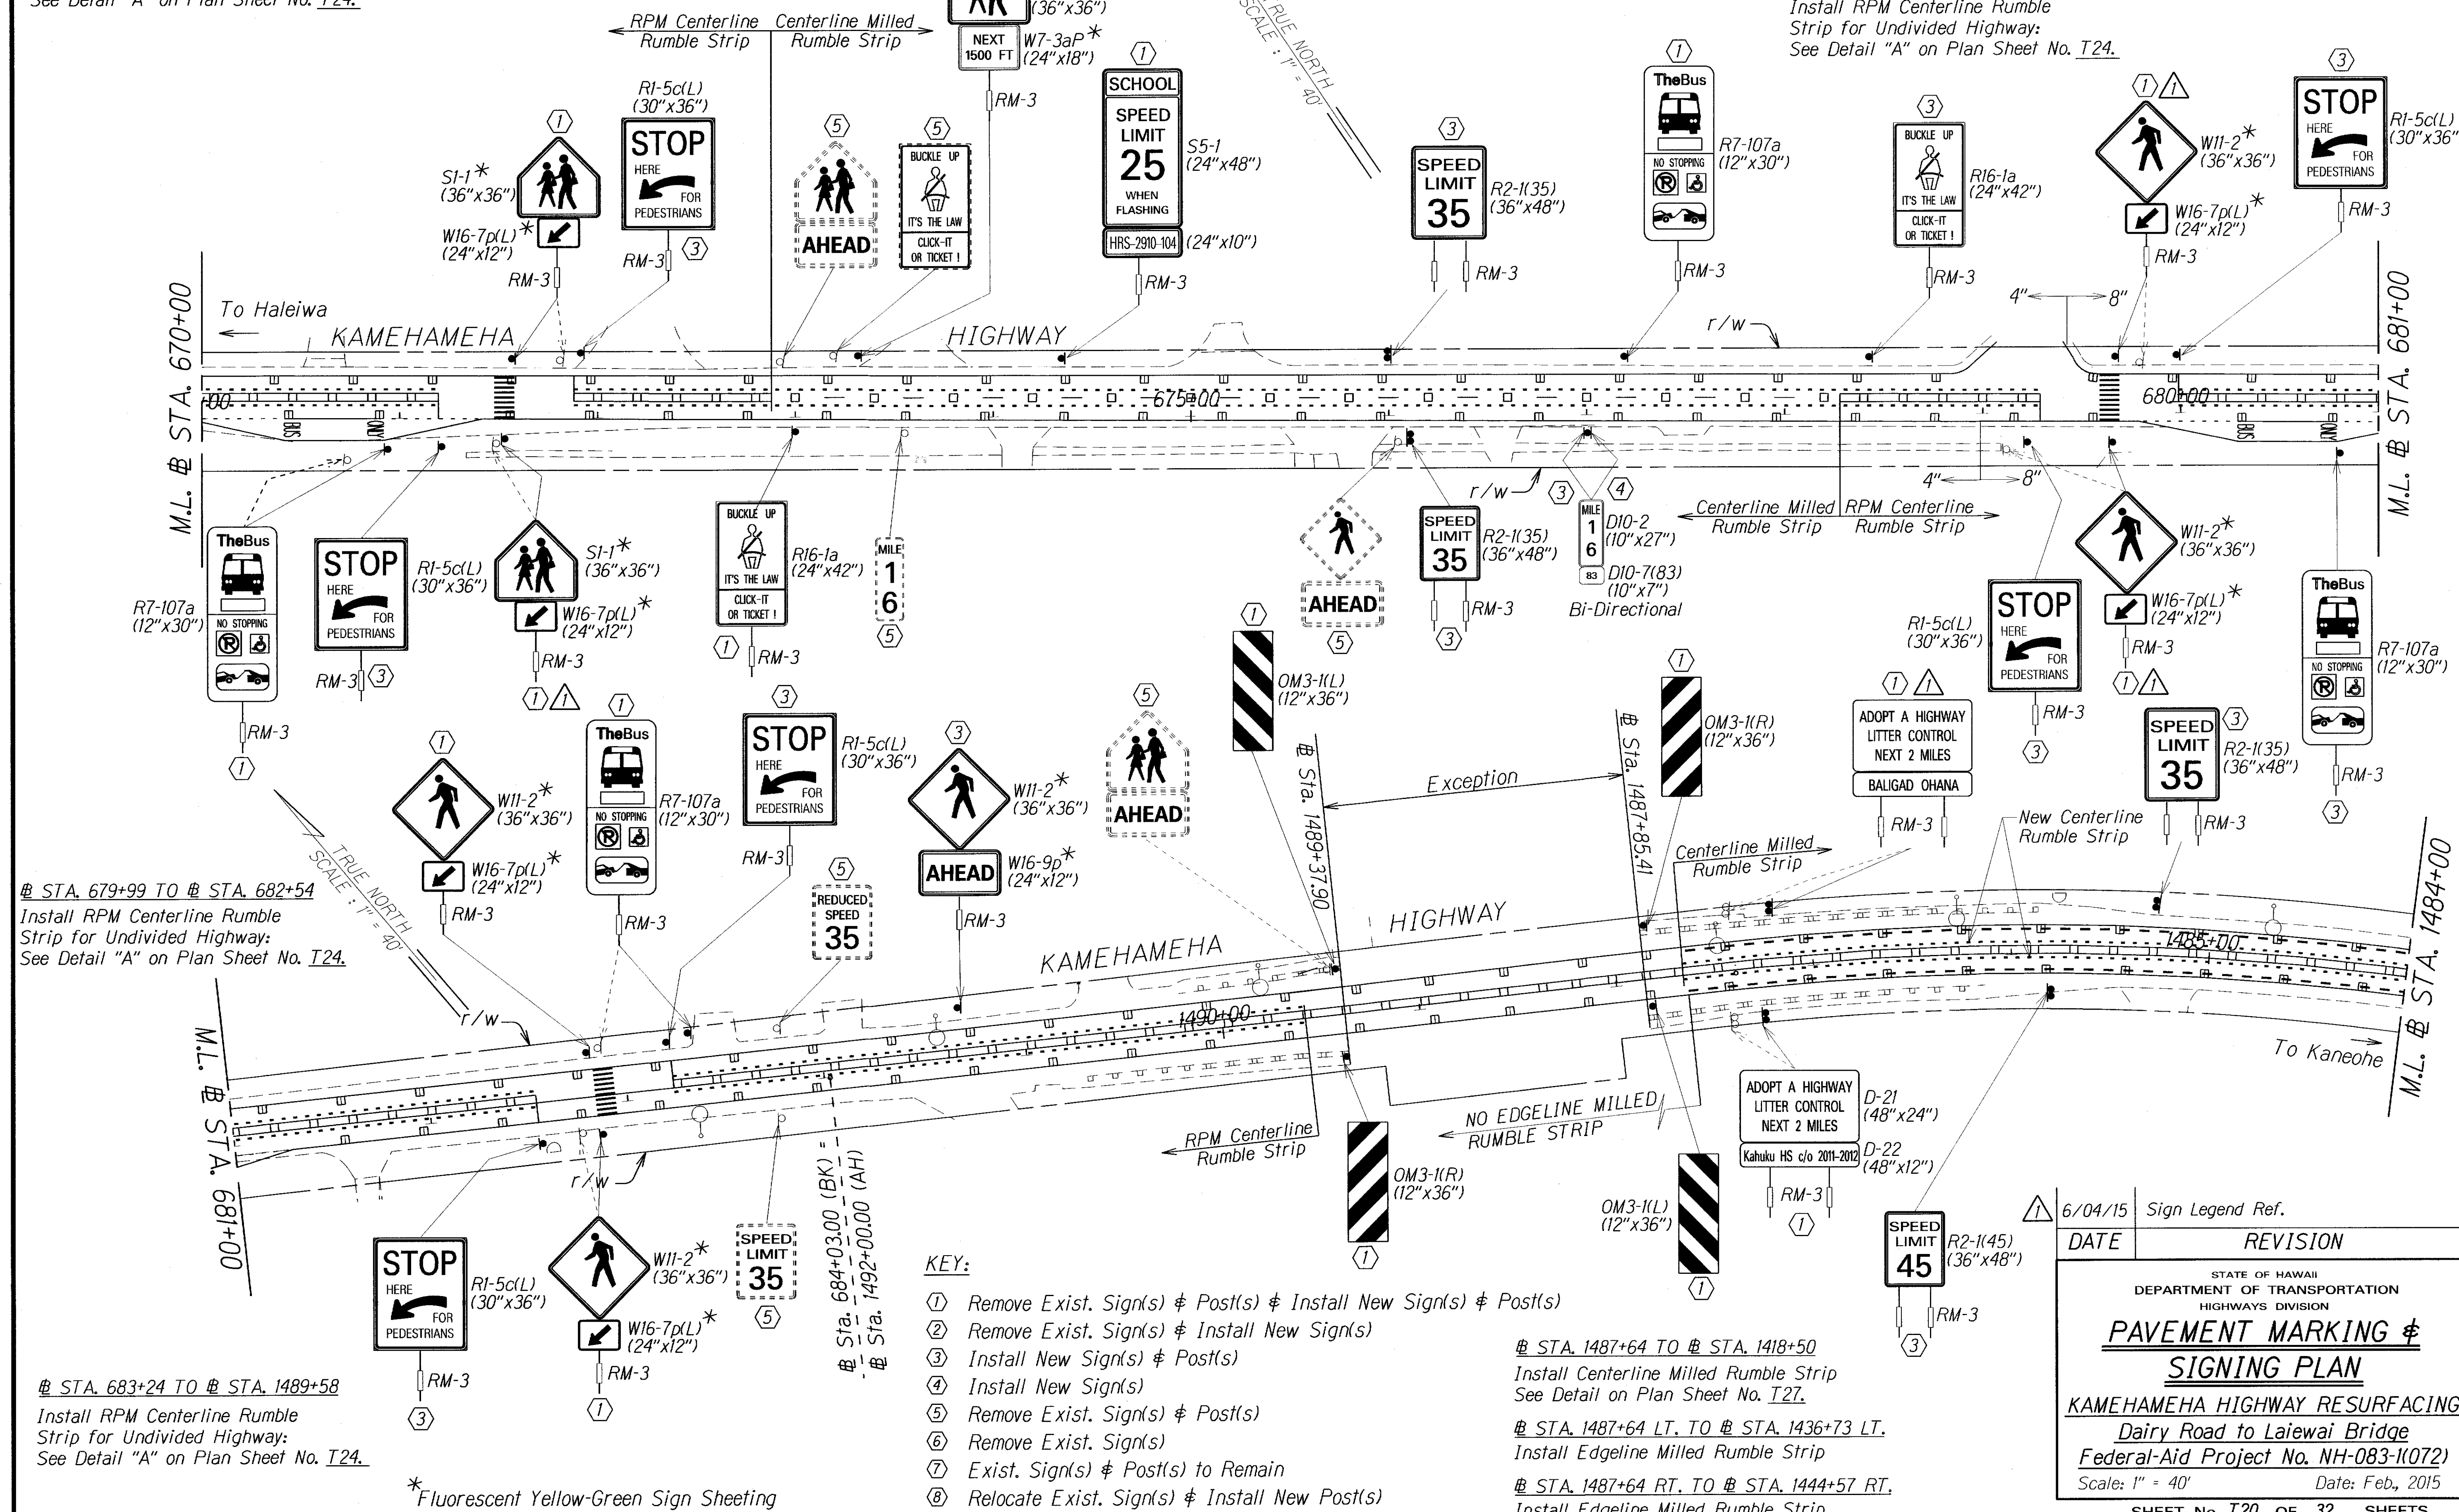

STA. 679+99 TO # STA. 682+54
Install RPM Centerline Rumble Strip for Undivided Highway:
See Detail "A" on Plan Sheet No. T24.

STA. 683+24 TO # STA. 1489+58
Install RPM Centerline Rumble Strip for Undivided Highway:
See Detail "A" on Plan Sheet No. T24.

STA. 1487+64 TO # STA. 1418+50
Install Centerline Milled Rumble Strip
See Detail on Plan Sheet No. T27.

STA. 1487+64 LT. TO # STA. 1436+73 LT.
Install Edgeline Milled Rumble Strip

STA. 1487+64 RT. TO # STA. 1444+57 RT.
Install Edgeline Milled Rumble Strip

KEY:


- ① Remove Exist. Sign(s) & Post(s) & Install New Sign(s) & Post(s)
- ② Remove Exist. Sign(s) & Install New Sign(s)
- ③ Install New Sign(s) & Post(s)
- ④ Install New Sign(s)
- ⑤ Remove Exist. Sign(s) & Post(s)
- ⑥ Remove Exist. Sign(s)
- ⑦ Exist. Sign(s) & Post(s) to Remain
- ⑧ Relocate Exist. Sign(s) & Install New Post(s)

* Fluorescent Yellow-Green Sign Sheeting

6/04/15	Sign Legend Ref.
DATE	REVISION
STATE OF HAWAII DEPARTMENT OF TRANSPORTATION HIGHWAYS DIVISION	
<u>PAVEMENT MARKING &</u> <u>SIGNING PLAN</u>	
KAMEHAMEHA HIGHWAY RESURFACING <u>Dairy Road to Laiawai Bridge</u> Federal-Aid Project No. NH-083-1(072)	
Scale: 1" = 40'	Date: Feb., 2015
SHEET No. T20 OF 32 SHEETS	


ORIGINAL PLAN	DATE
SURVEY PLOTTED BY	
DESIGNED BY	
TRACED BY	
QUANTITIES BY	
CHECKED BY	

FED. ROAD DIST. NO.	STATE	FED. AID PROJ. NO.	FISCAL YEAR	SHEET NO.	TOTAL SHEETS
HAWAII	HAW.	NH-083-1(072)	2015	92	107

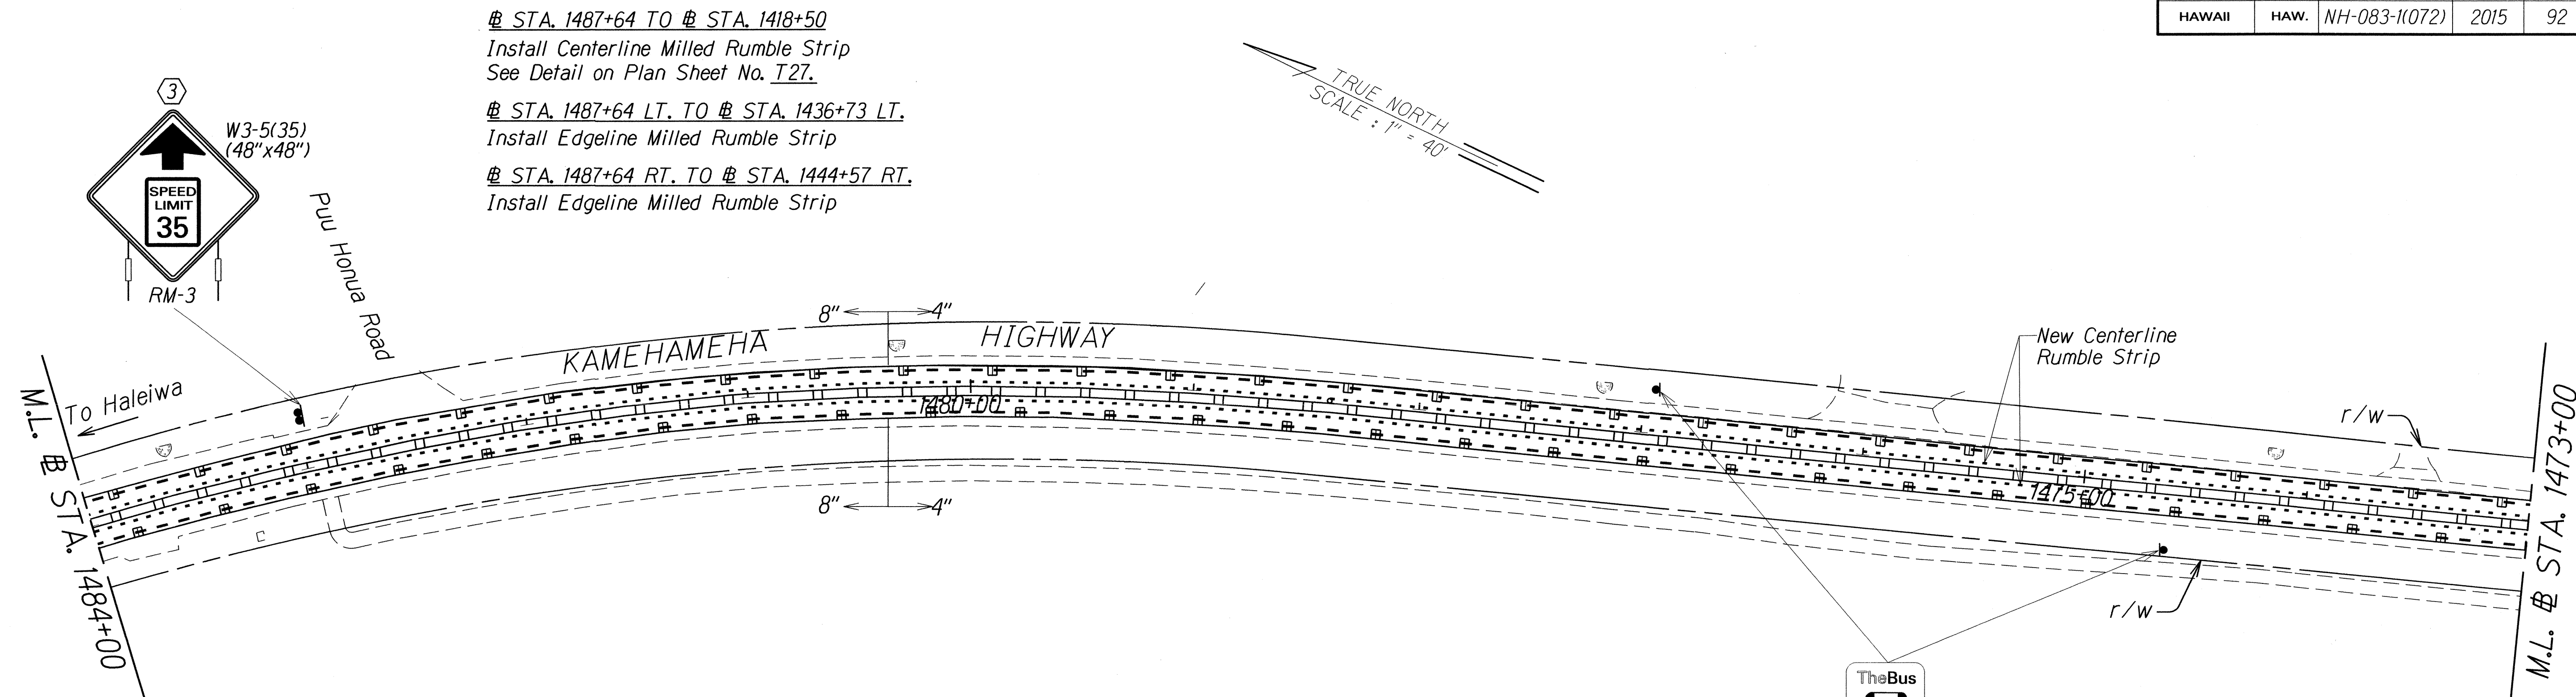

KEY:

- ① Remove Exist. Sign(s) & Post(s) & Install New Sign(s) & Post(s)
- ② Remove Exist. Sign(s) & Install New Sign(s)
- ③ Install New Sign(s) & Post(s)
- ④ Install New Sign(s)
- ⑤ Remove Exist. Sign(s) & Post(s)
- ⑥ Remove Exist. Sign(s)
- ⑦ Exist. Sign(s) & Post(s) to Remain
- ⑧ Relocate Exist. Sign(s) & Install New Post(s)

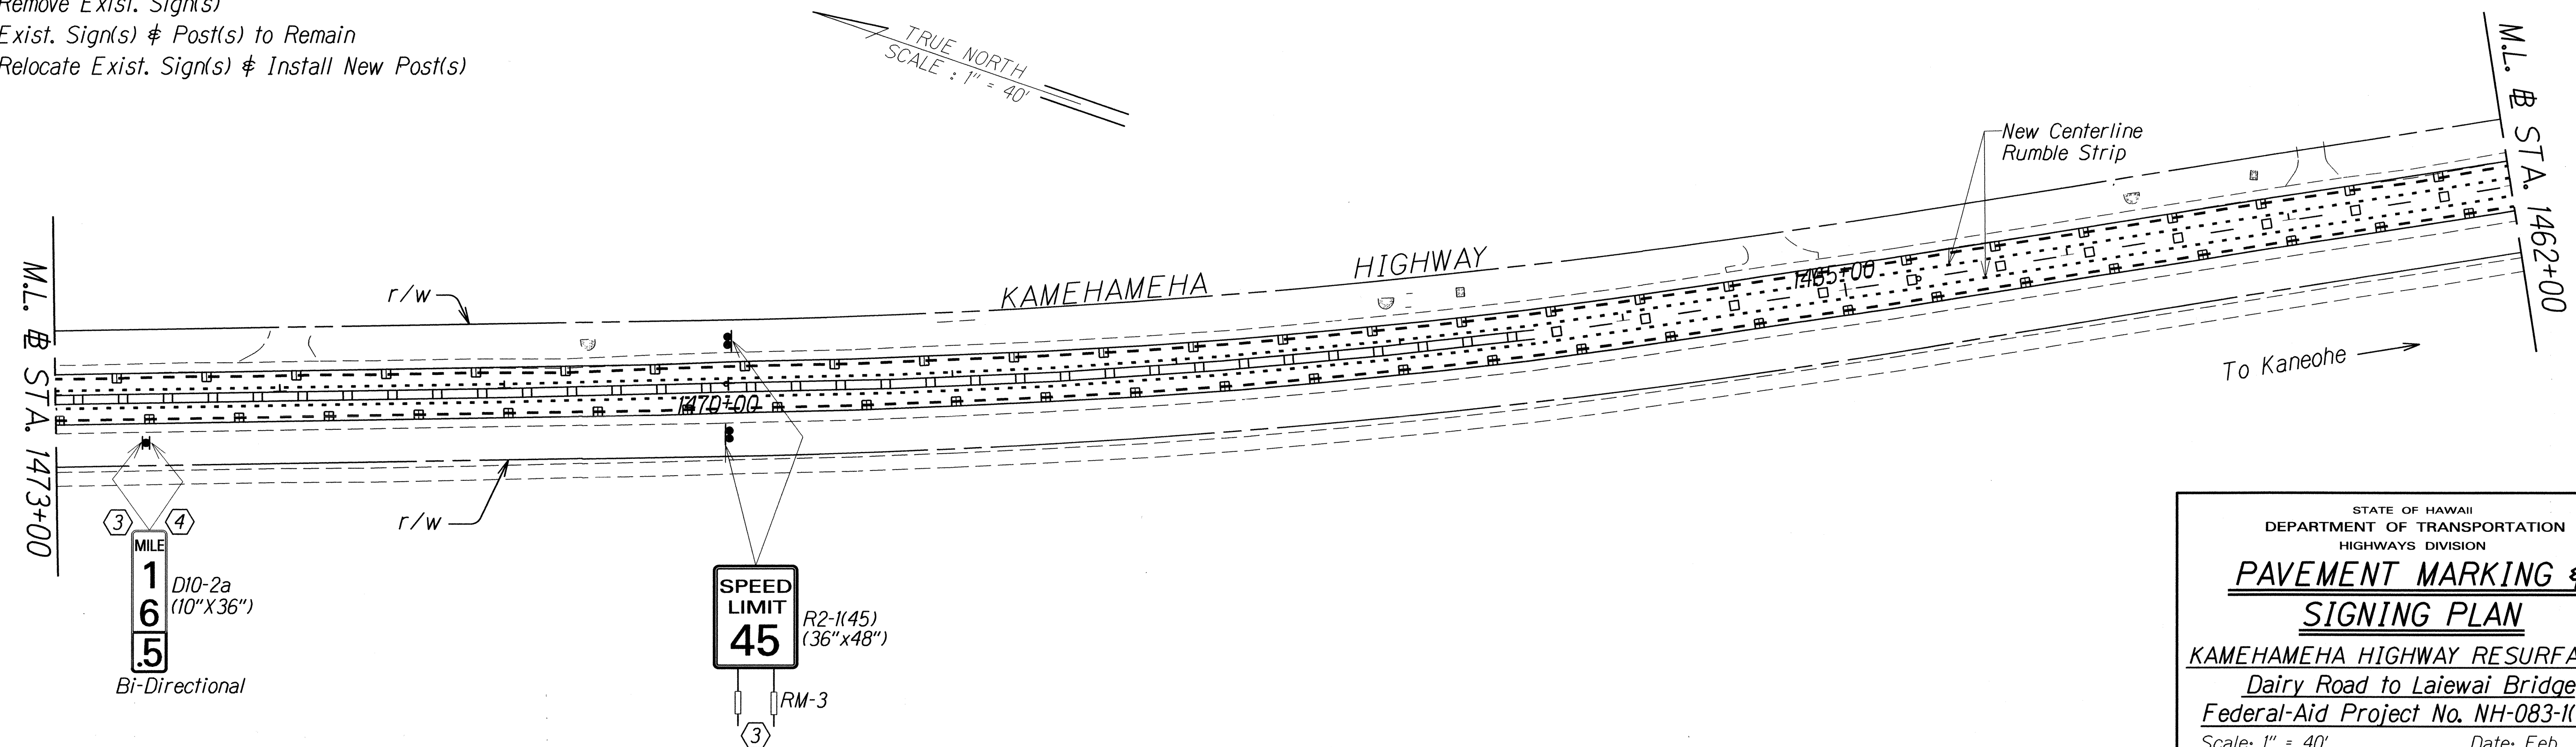

ORIGINAL PLAN	SURVEY PLOTTED BY	DATE
NOTE BOOK	DRAWN BY	
14200	DESIGNED BY	
N. Zimigiti	CHECKED BY	

STATE OF HAWAII
DEPARTMENT OF TRANSPORTATION
HIGHWAYS DIVISION

**PAVEMENT MARKING &
SIGNING PLAN**

KAMEHAMEHA HIGHWAY RESURFACING
Dairy Road to Laiewai Bridge
Federal-Aid Project No. NH-083-1(072)

Scale: 1" = 40' Date: Feb., 2015

SHEET No. T21 OF 32 SHEETS

FED. ROAD DIST. NO.	STATE	FED. AID PROJ. NO.	FISCAL YEAR	SHEET NO.	TOTAL SHEETS
HAWAII	HAW.	NH-083-1(072)	2015	93	107

STA. 1487+64 TO # STA. 1418+50



Install Centerline Milled Rumble Strip
See Detail on Plan Sheet No. T27.

STA. 1487+64 LT. TO # STA. 1436+73 LT.

Install Edgeline Milled Rumble Strip

STA. 1487+64 RT. TO # STA. 1444+57 RT.

Install Edgeline Milled Rumble Strip

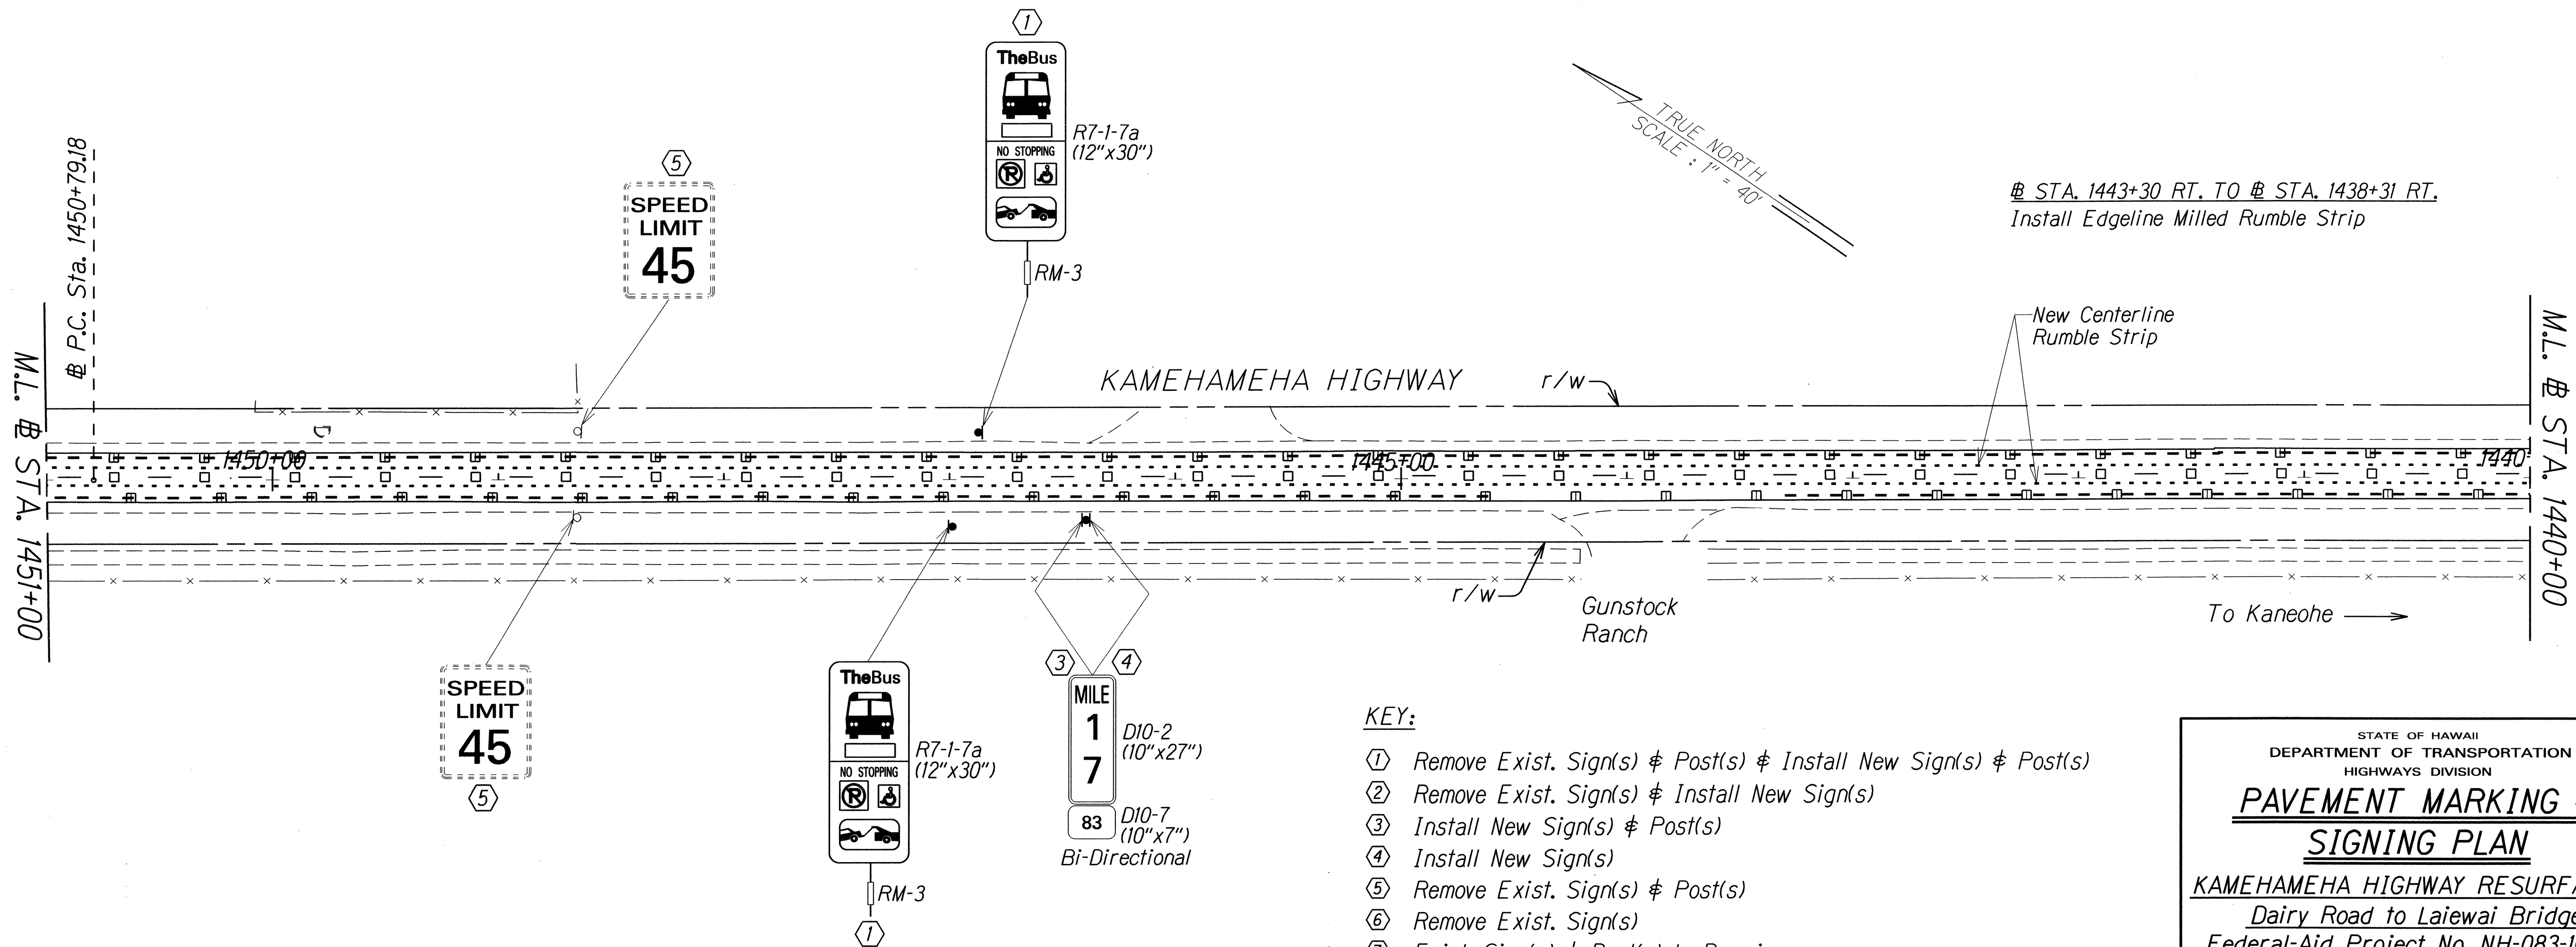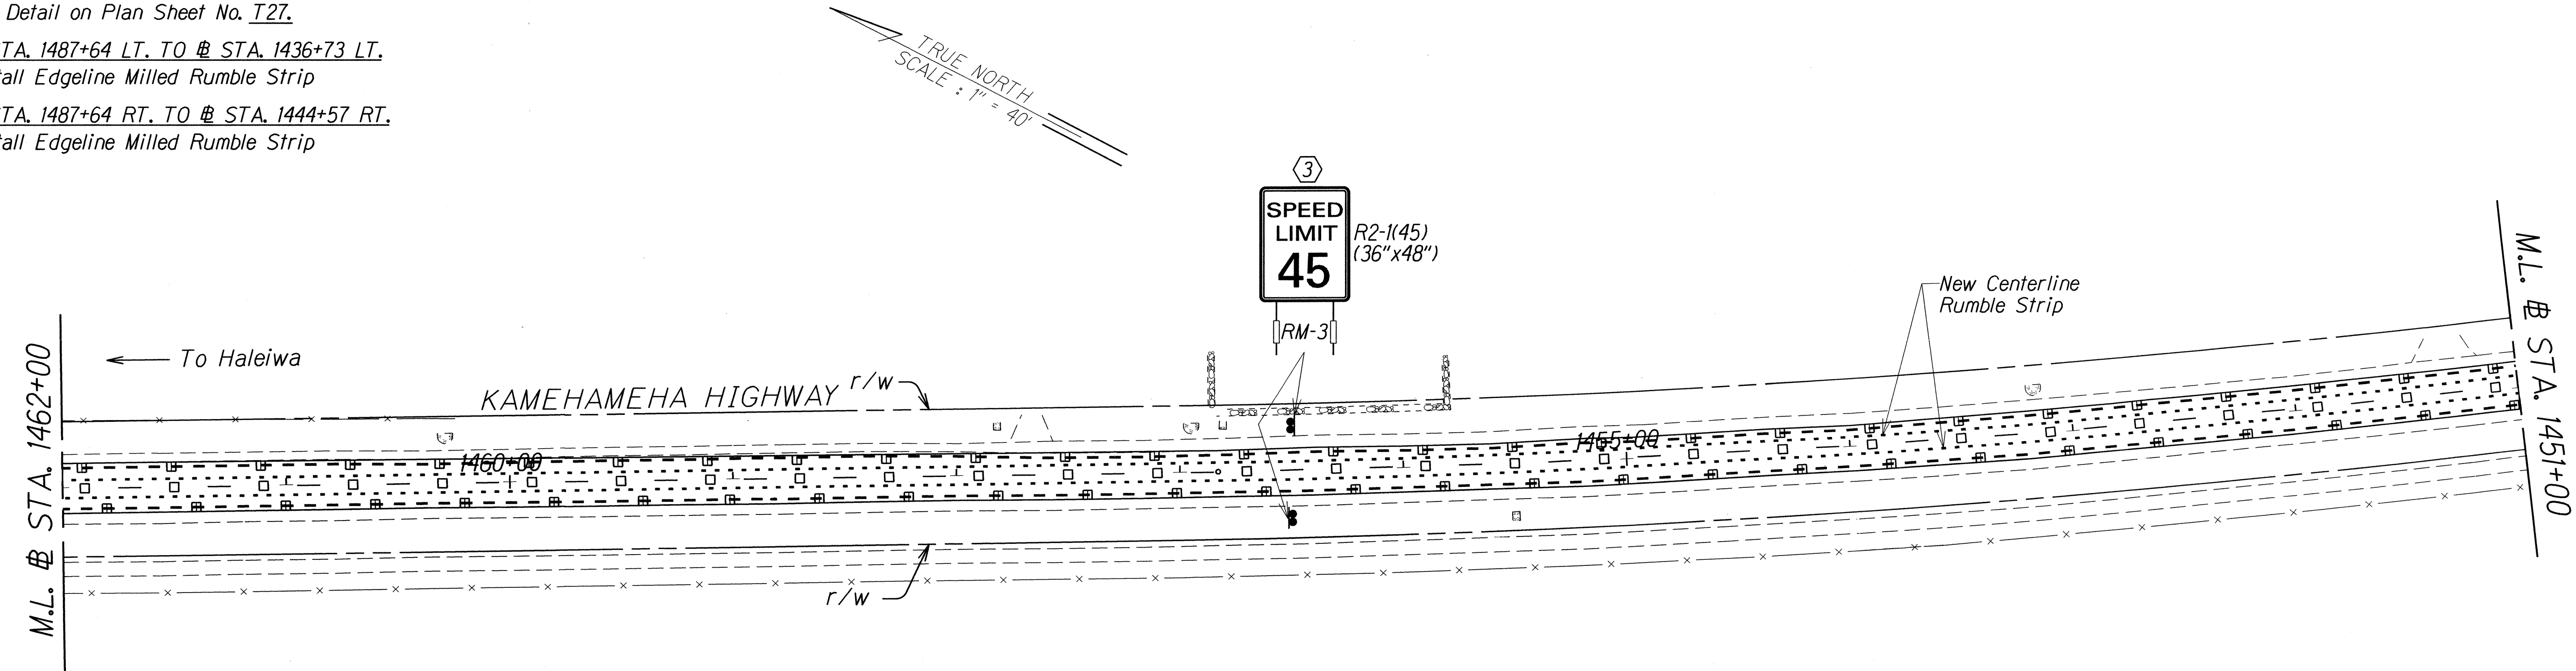

KEY:

- ① Remove Exist. Sign(s) & Post(s) & Install New Sign(s) & Post(s)
- ② Remove Exist. Sign(s) & Install New Sign(s)
- ③ Install New Sign(s) & Post(s)
- ④ Install New Sign(s)
- ⑤ Remove Exist. Sign(s) & Post(s)
- ⑥ Remove Exist. Sign(s)
- ⑦ Exist. Sign(s) & Post(s) to Remain
- ⑧ Relocate Exist. Sign(s) & Install New Post(s)

STATE OF HAWAII
DEPARTMENT OF TRANSPORTATION
HIGHWAYS DIVISION

**PAVEMENT MARKING &
SIGNING PLAN**

KAMEHAMEHA HIGHWAY RESURFACING
Dairy Road to Laiewai Bridge
Federal-Aid Project No. NH-083-1(072)
Scale: 1" = 40' Date: Feb, 2015

SHEET No. T22 OF 32 SHEETS

ORIGINAL PLAN	SURVEY PLOTTED BY	DATE
NOTE BOOK	DRAWN BY	
DESIGNED BY	CHECKED BY	
DATE		

FED. ROAD DIST. NO.	STATE	FED. AID PROJ. NO.	FISCAL YEAR	SHEET NO.	TOTAL SHEETS
HAWAII	HAW.	NH-083-1(072)	2015	ADD. 94	107

STA. 1487+64 TO # STA. 1418+50


Install Centerline Milled Rumble Strip
See Detail on Plan Sheet No. T27.

STA. 1487+64 LT. TO # STA. 1436+73 LT.
Install Edgeline Milled Rumble Strip

STA. 1443+30 RT. TO # STA. 1438+31 RT.
Install Edgeline Milled Rumble Strip

STA. 1435+48 LT. TO # STA. 1412+00 LT.
Install Edgeline Milled Rumble Strip

STA. 1436+20 RT. TO # STA. 1419+00 RT.
Install Edgeline Milled Rumble Strip

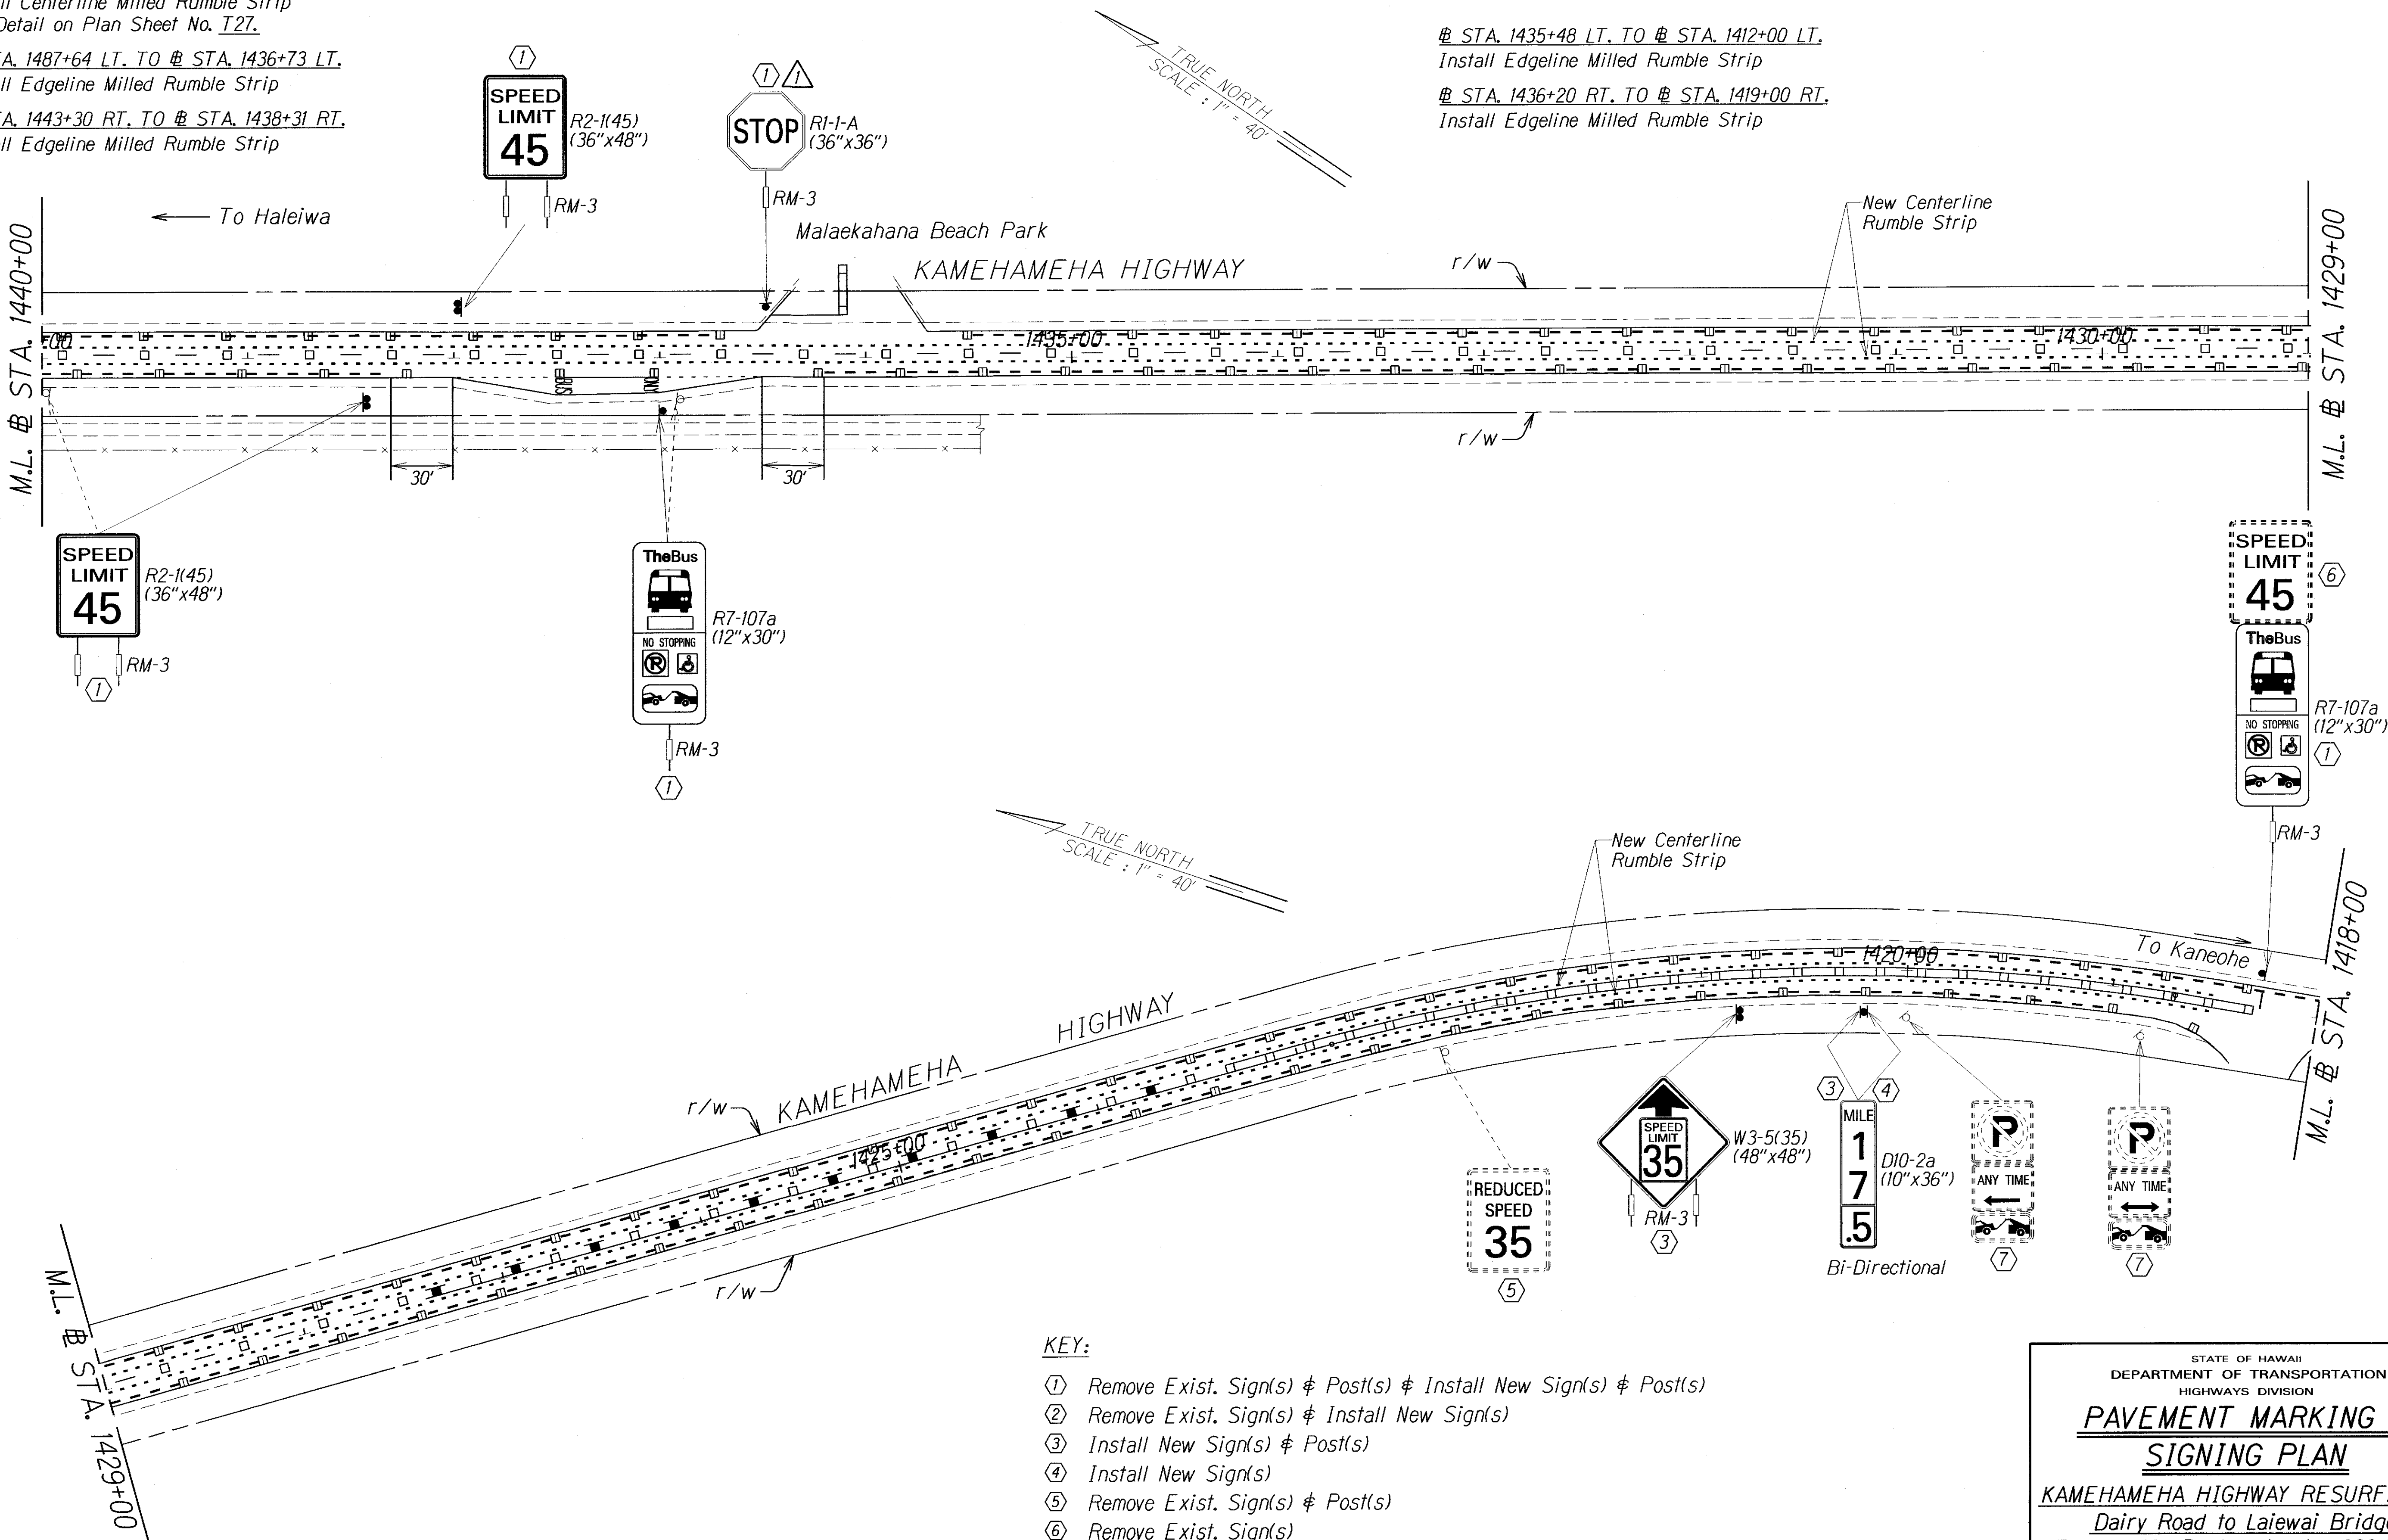

- KEY:
- ① Remove Exist. Sign(s) & Post(s) & Install New Sign(s) & Post(s)
 - ② Remove Exist. Sign(s) & Install New Sign(s)
 - ③ Install New Sign(s) & Post(s)
 - ④ Install New Sign(s)
 - ⑤ Remove Exist. Sign(s) & Post(s)
 - ⑥ Remove Exist. Sign(s)
 - ⑦ Exist. Sign(s) & Post(s) to Remain
 - ⑧ Relocate Exist. Sign(s) & Install New Post(s)

DATE	6/04/15	Sign Legend Ref.
REVISION		

STATE OF HAWAII
DEPARTMENT OF TRANSPORTATION
HIGHWAYS DIVISION

**PAVEMENT MARKING &
SIGNING PLAN**

KAMEHAMEHA HIGHWAY RESURFACING
Dairy Road to Laiwai Bridge
Federal-Aid Project No. NH-083-1(072)
Scale: 1" = 40' Date: Feb., 2015

SHEET No. T23 OF 32 SHEETS

ORIGINAL PLAN	SURVEY PLOTTED BY	DATE
NOTE BOOK	DESIGNED BY	
	QUANTITIES BY	
	CHECKED BY	

FED. ROAD DIST. NO.	STATE	FED. AID PROJ. NO.	FISCAL YEAR	SHEET NO.	TOTAL SHEETS
HAWAII	HAW.	NH-083-1(072)	2015	97	107

2 1/4" Radius, 7/8" Border, 5/8" Indent



W26-1

Colors: Black on Yellow

2 1/4" Radius, 7/8" Border, 5/8" Indent




W26-2

Colors: Black on Yellow



R1-5c(L)



Colors: Black on White

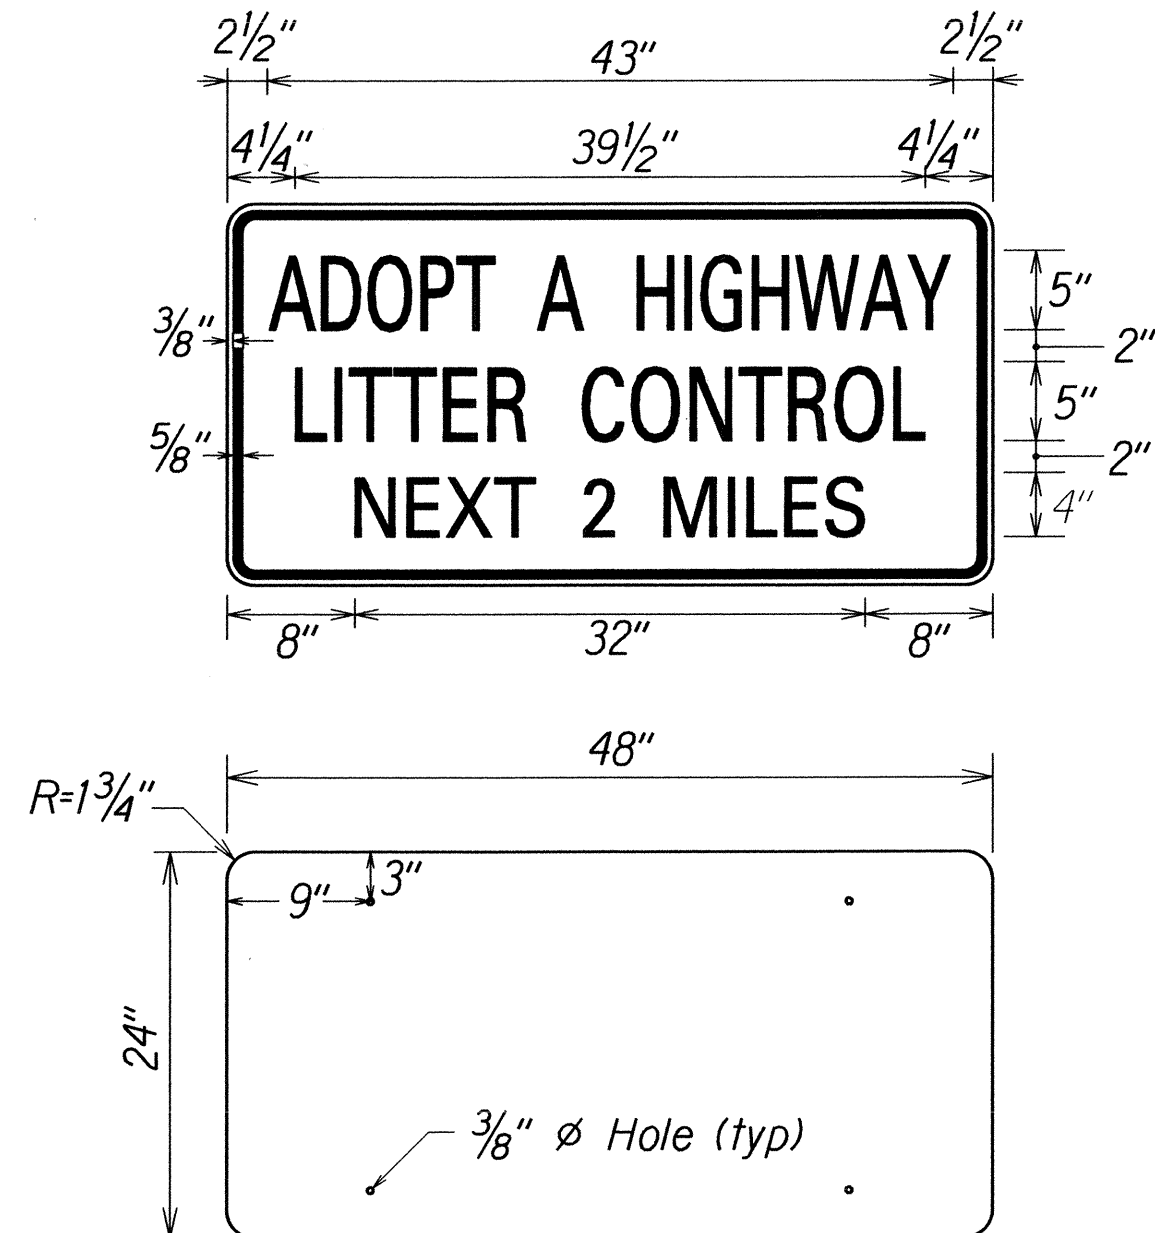







D-21

Not to Scale



Colors: Blue on White

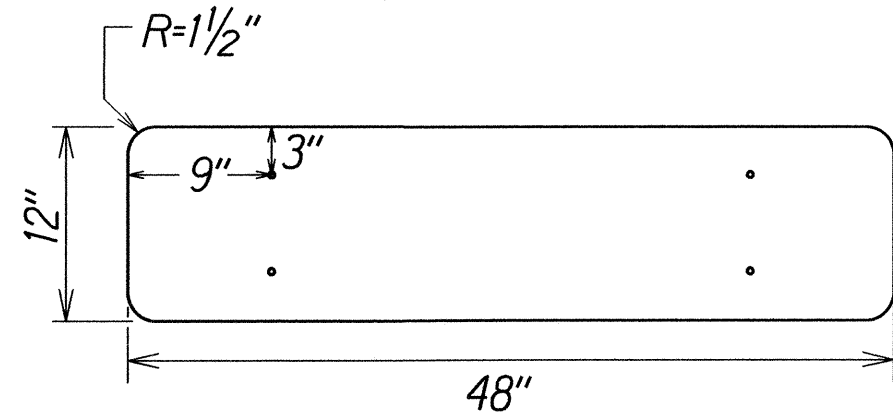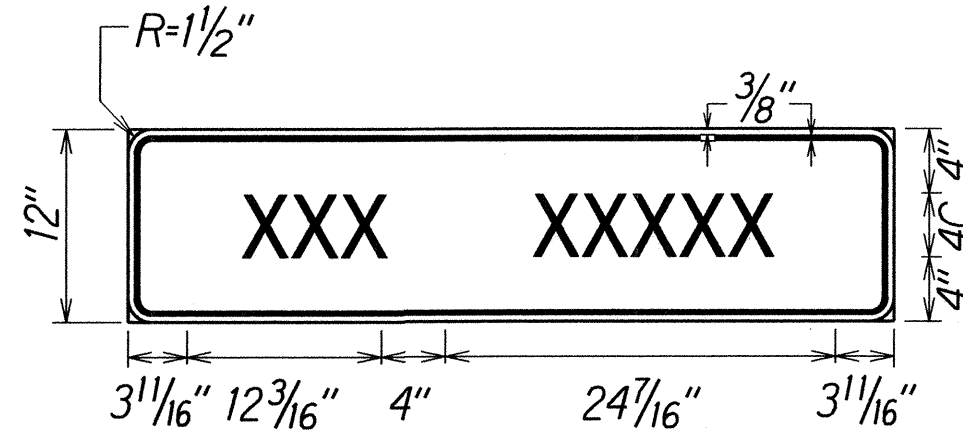

D-22
Not to Scale
Colors: Blue on White

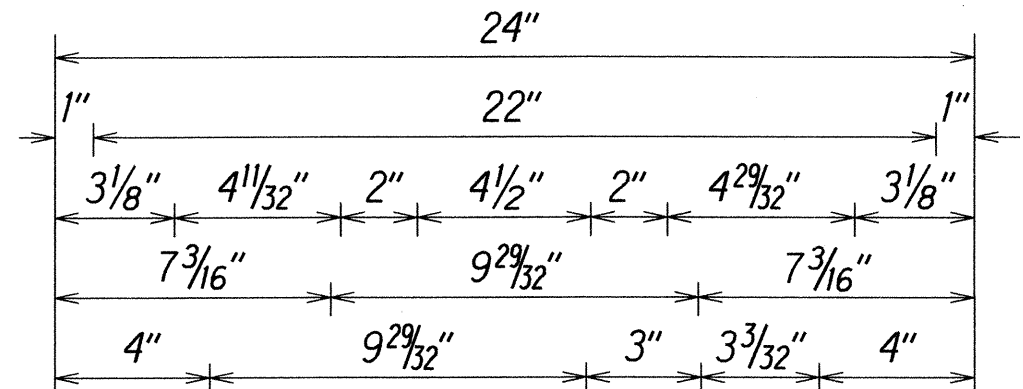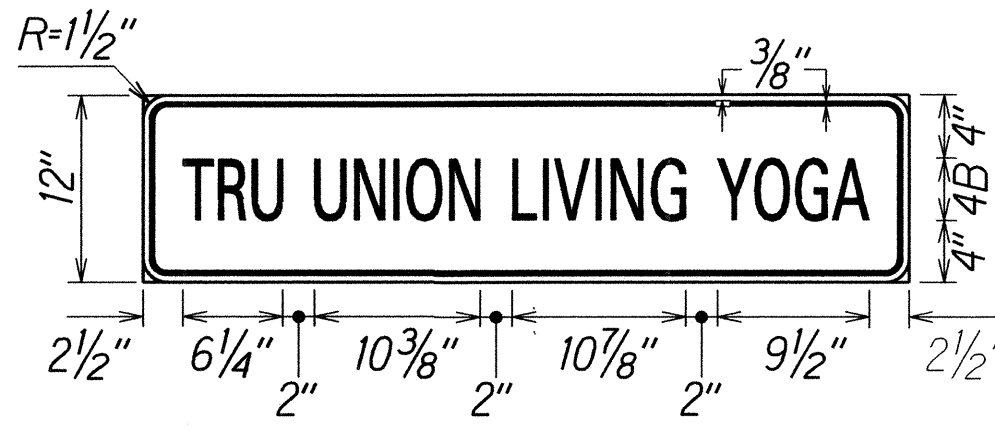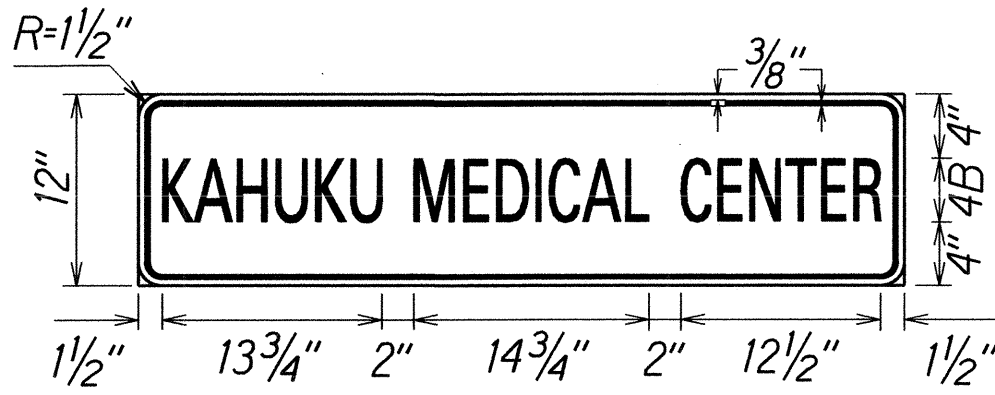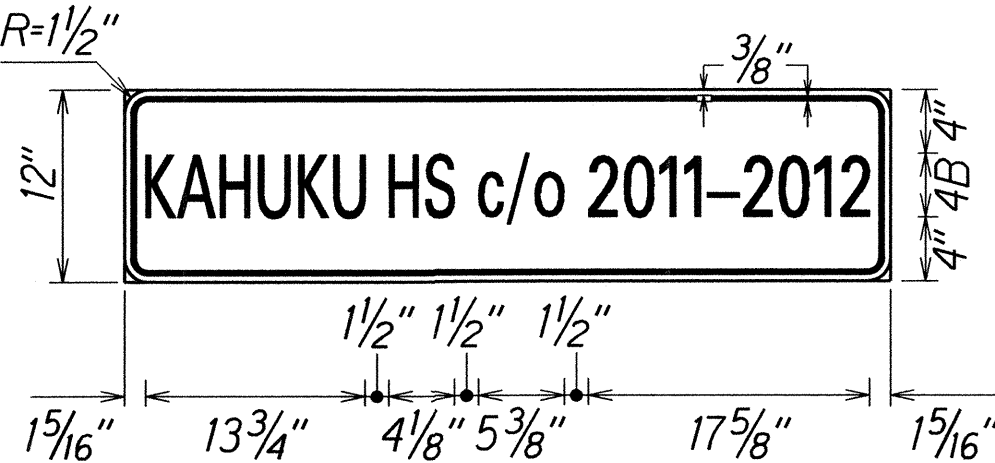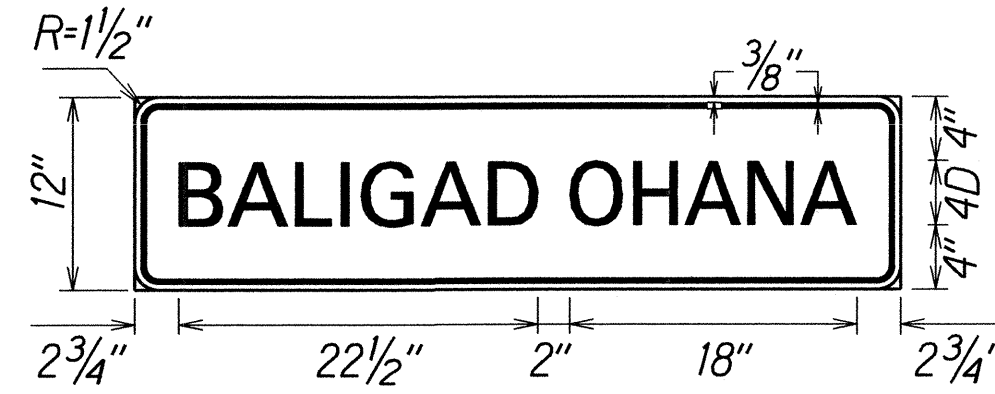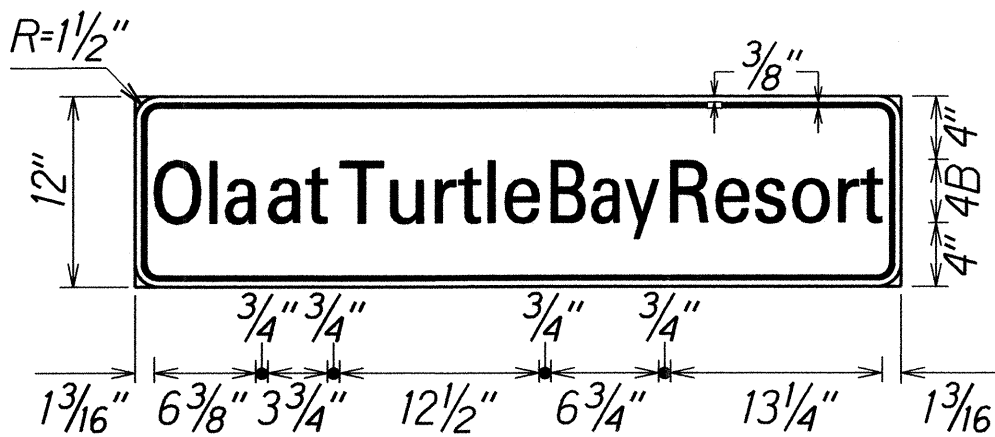

1,500" Radius, 0.625" Border, 0.375" Indent,
Black on White;

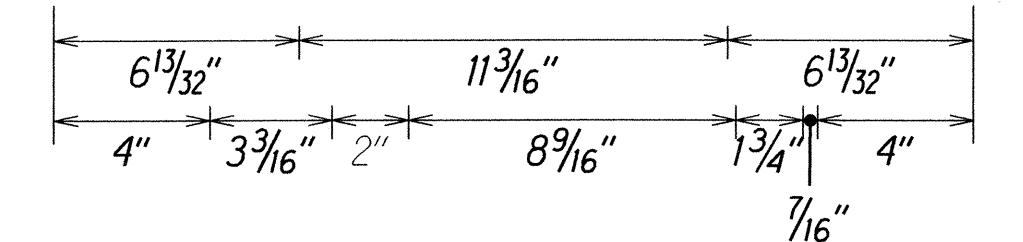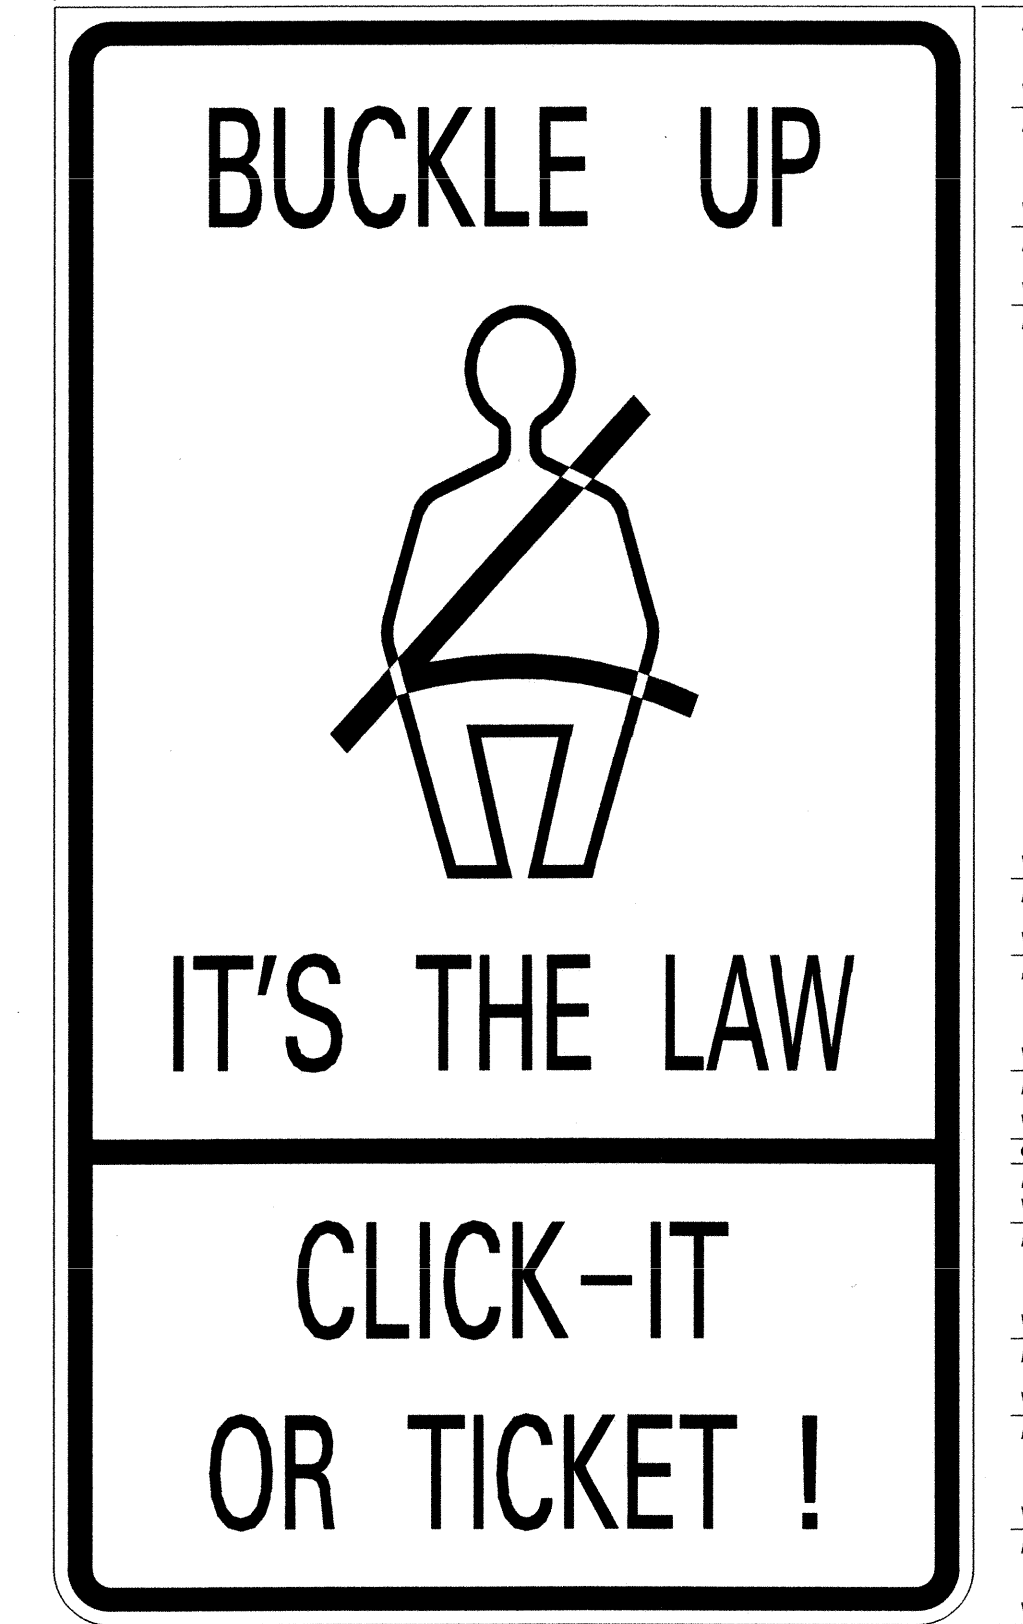

1,500" Radius, 0.625" Border, 0.375" Indent, Black on Yellow;






R16-1a

Colors: Black on White (Top)
Black on Yellow (Bottom)

ORIGINAL PLAN	SURVEY PLOTTED BY	DATE
NOTE BOOK	DRAWN BY	
TELETYPE	DESIGNED BY	
CHECKED BY	NOTED BY	


STATE OF HAWAII DEPARTMENT OF TRANSPORTATION HIGHWAYS DIVISION
MISCELLANEOUS SIGN DETAILS
KAMEHAMEHA HIGHWAY RESURFACING Dairy Road to Laiewai Bridge Federal Aid Project No. NH-083-1(072)
Scale: As Noted Date: Feb., 2015
SHEET No. 726 OF 32 SHEETS

FED. ROAD DIST. NO.	STATE	FED. AID PROJ. NO.	FISCAL YEAR	SHEET NO.	TOTAL SHEETS
HAWAII	HAW.	NH-083-1(072)	2015	98	107

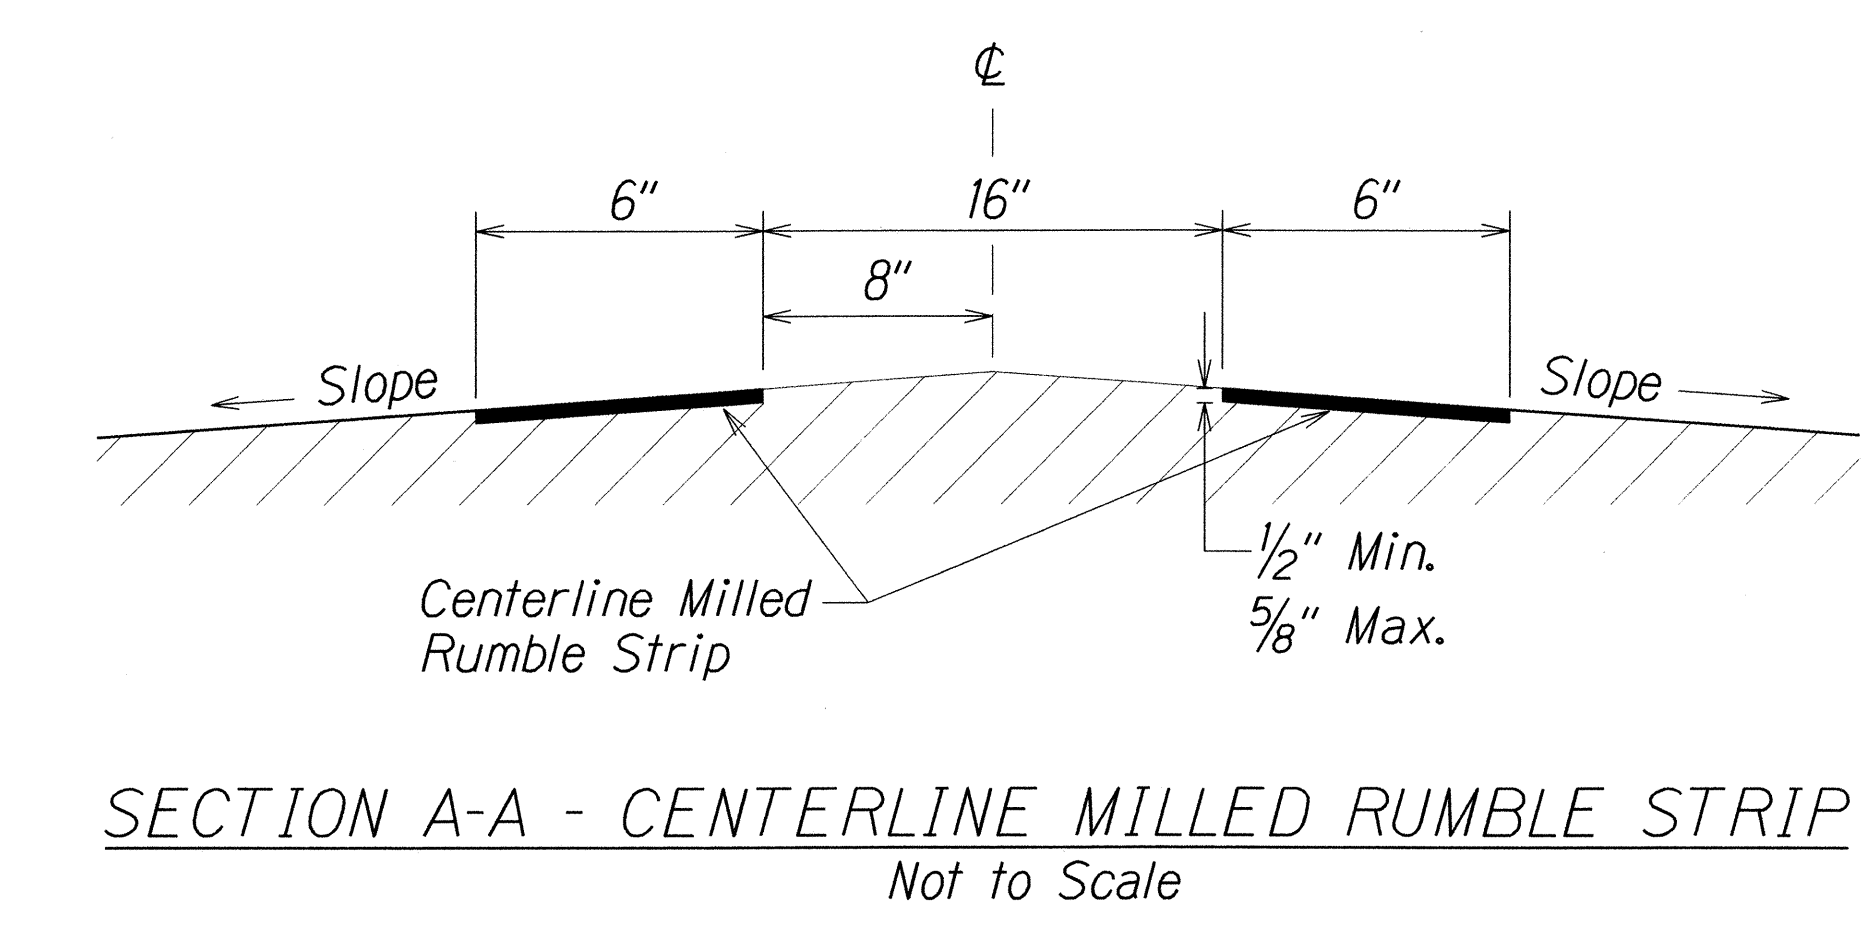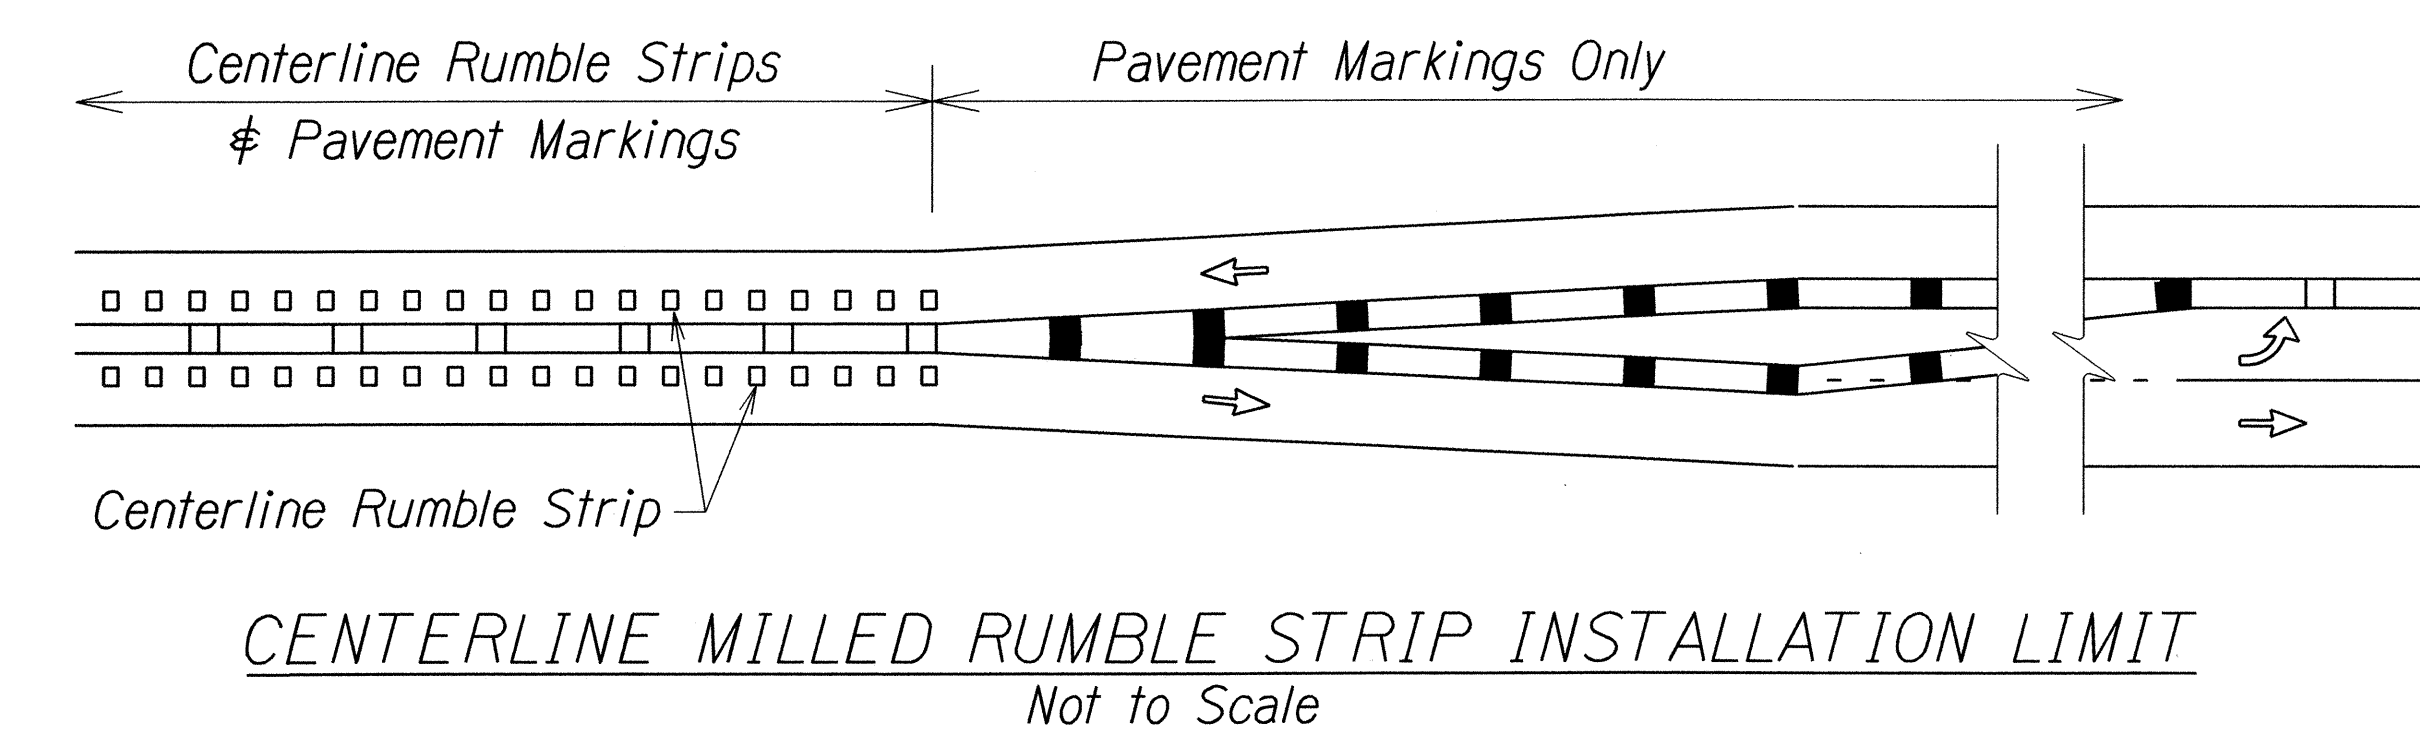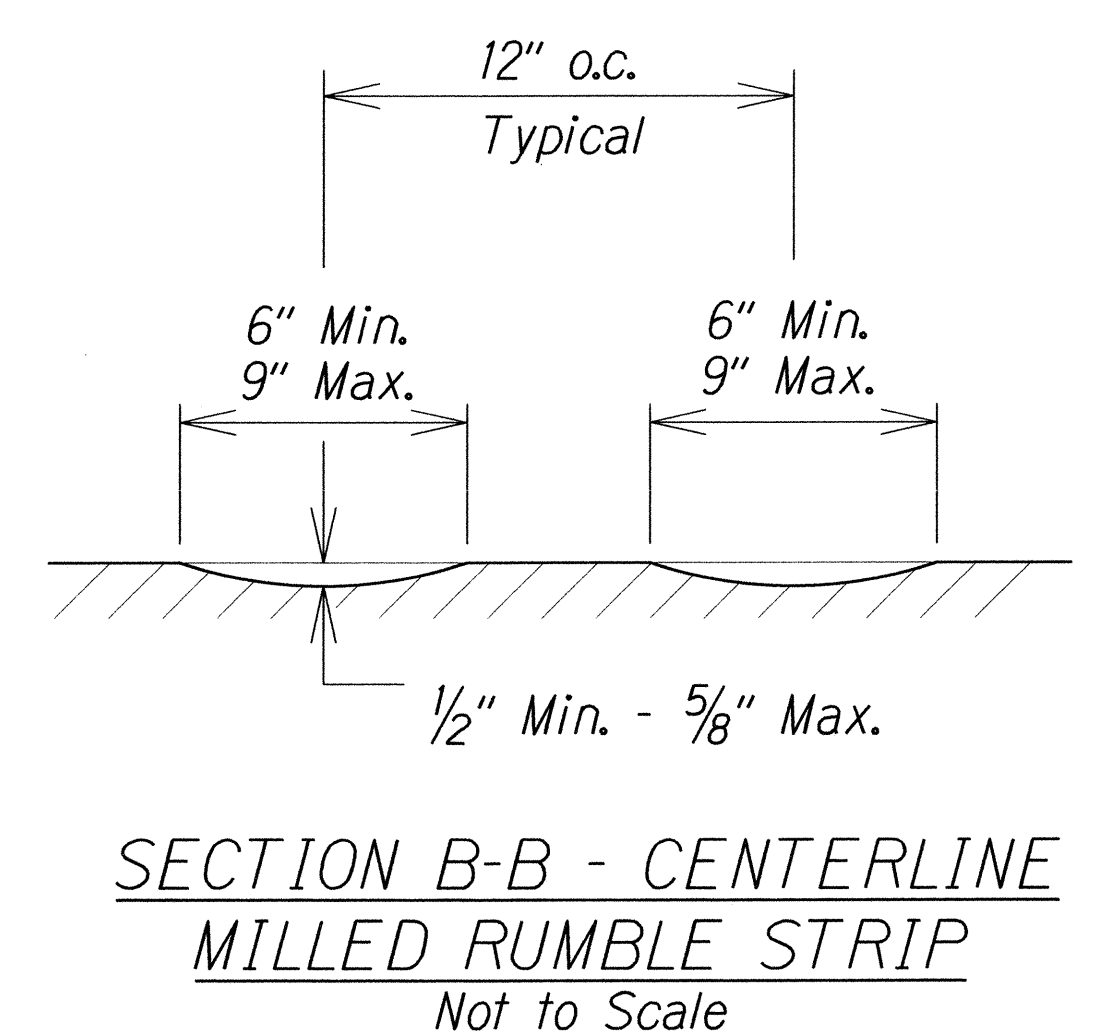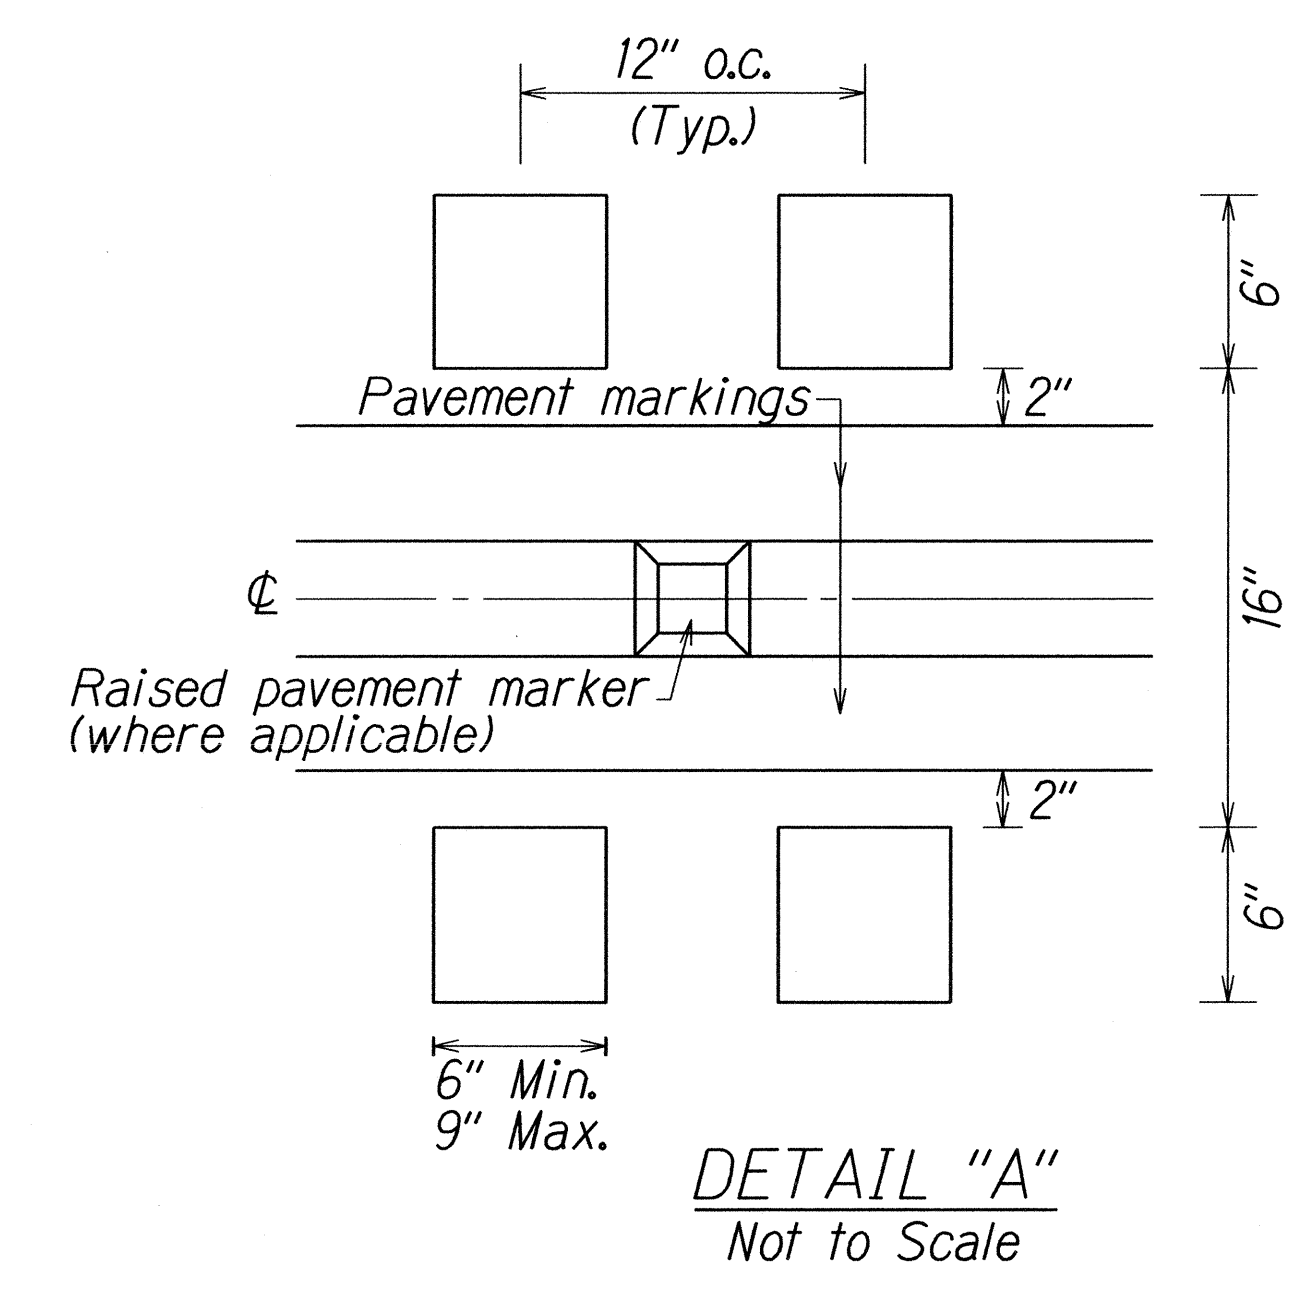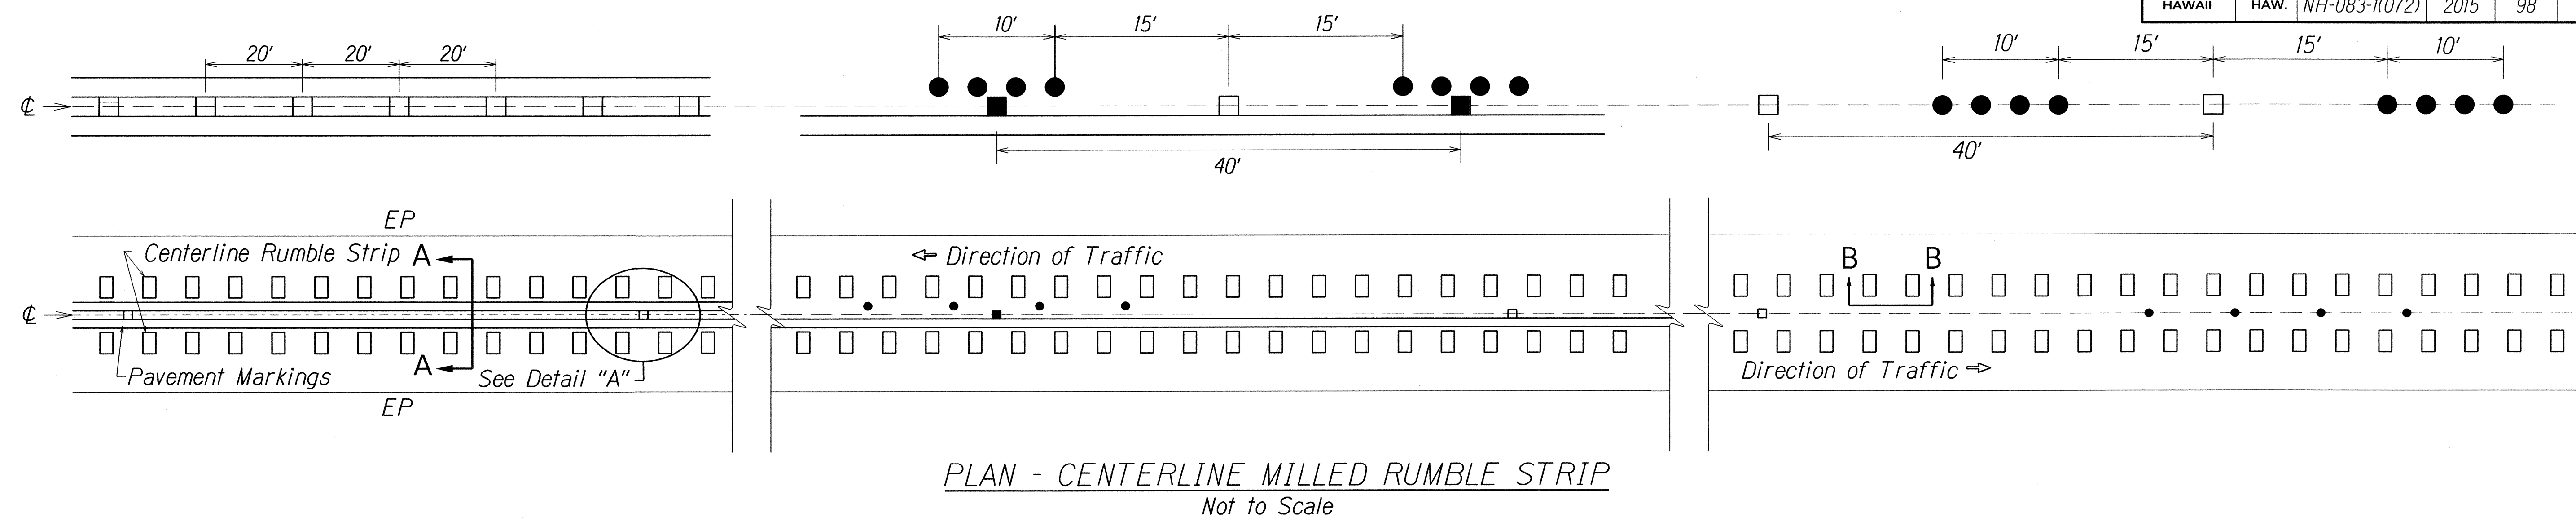

NOTES:

1. The method of constructing the centerline milled rumble strip shall be submitted to the Engineer for acceptance prior to the actual work.
2. Dimensions shown are approximate. Adjust rumble strip spacing to coordinate with pavement markings prior to installation.
3. Raised pavement markers shall be installed on level surface between the rumble strips. Do not install raised pavement markers inside the milled area.
4. The construction of the centerline milled rumble strip shall be paid for under Item No. 615.0110 - Double 10-inch Milled Rumble Strip, Centerline.
5. The milling apparatus and removal of existing pavement markings will not be paid for separately and shall be considered incidental to Item 615.0110 - Double 6-Inch Milled Rumble Strip, Centerline.
6. Do not install centerline rumble strips on bridge decks.
7. Where at-grade bridges are present, rumble strips shall end/begin 20 L.F. beyond the existing bridge deck joints/concrete approach slab.

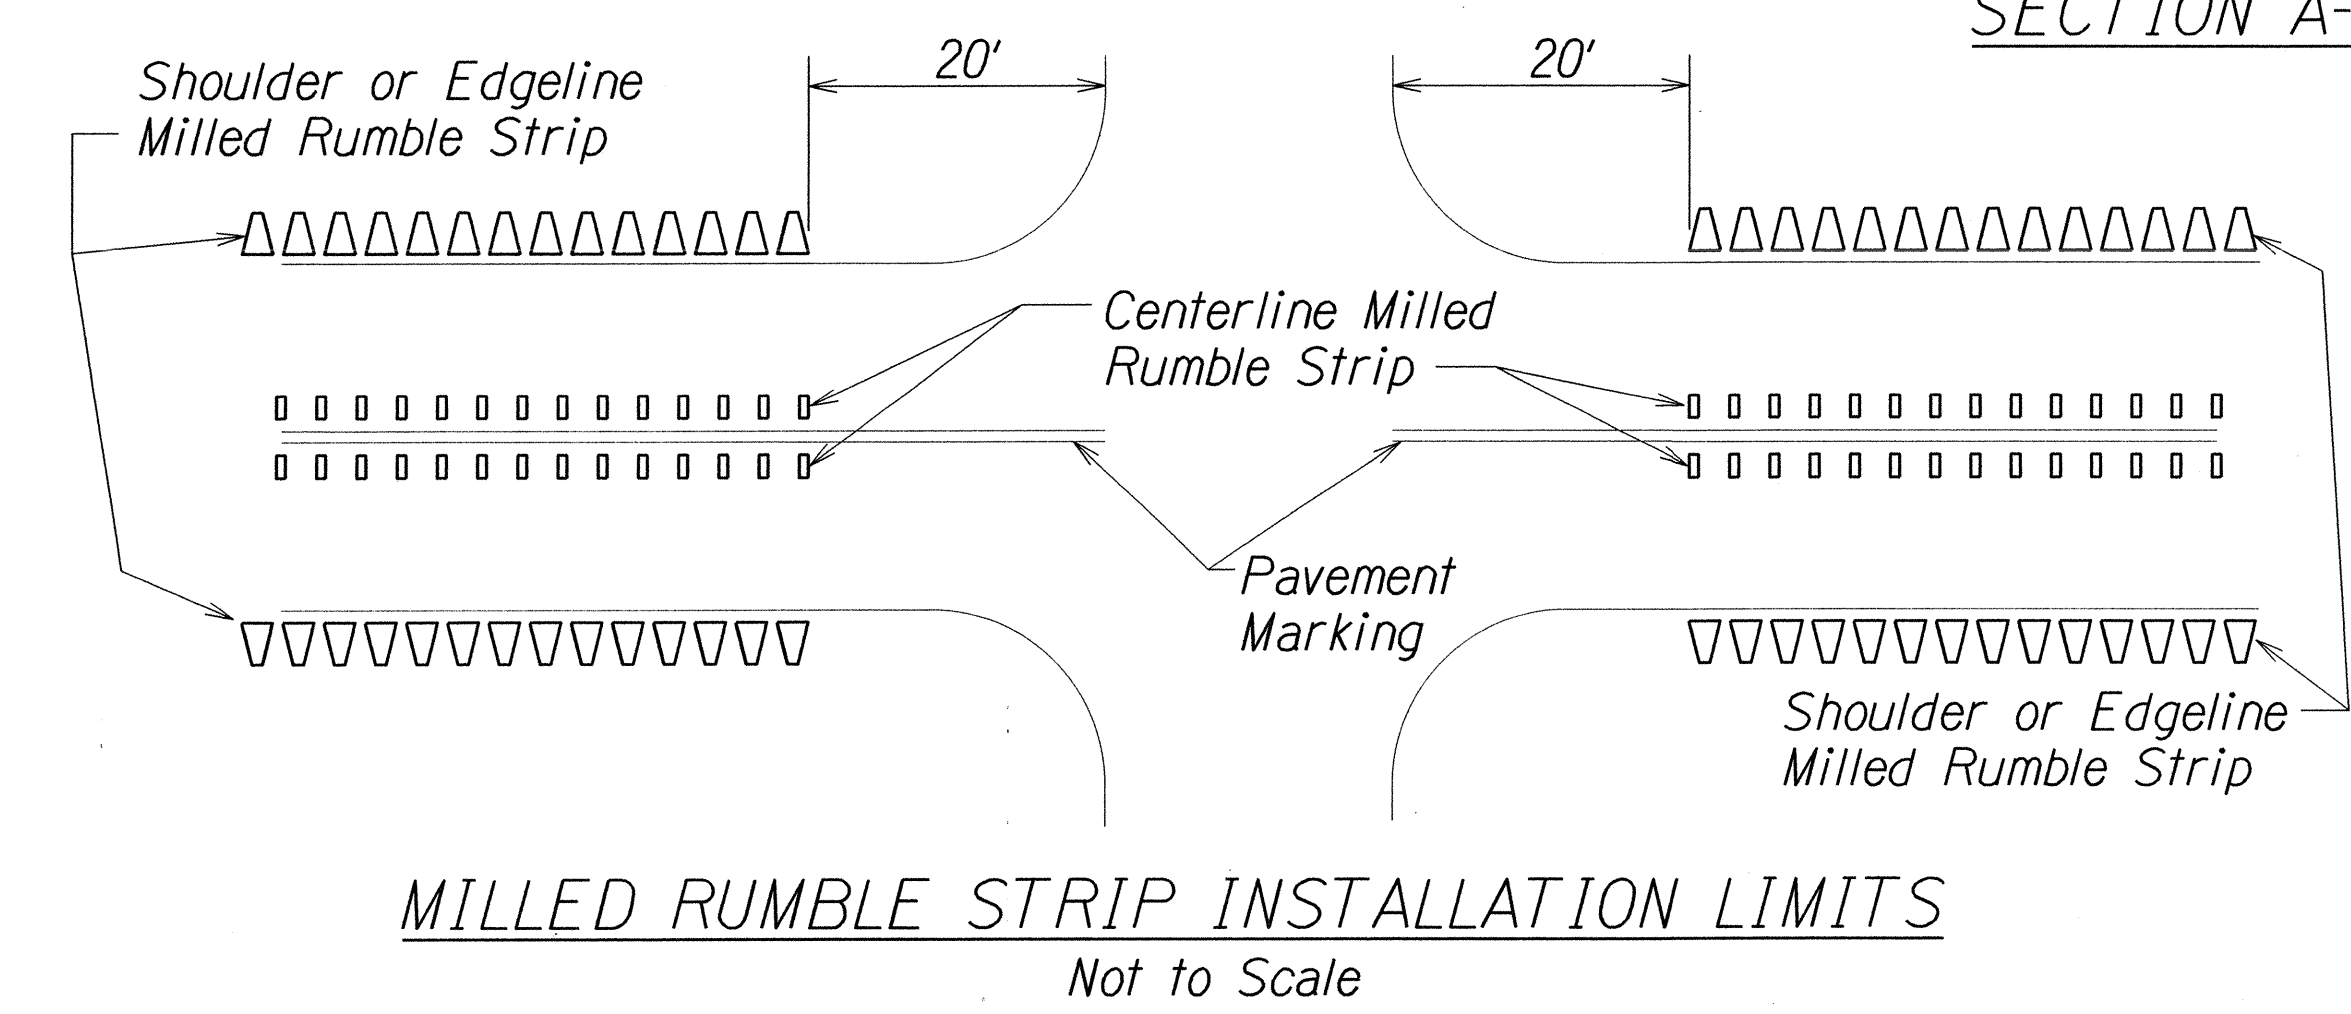

DATE	_____
SURVEY PLOTTED BY	_____
DRIVEN BY	_____
DESIGNED BY	_____
CHECKED BY	_____
ORIGINAL PLAN	_____
NOTE BOOK	_____
14.0m	_____
14.0m	_____

STATE OF HAWAII

DEPARTMENT OF TRANSPORTATION

HIGHWAYS DIVISION

CENTERLINE MILLED

RUMBLE STRIP DETAIL

KAMEHAMEHA HIGHWAY RESURFACING

Dairy Road to Laiewai Bridge


Federal Aid Project No. NH-083-1(072)

Scale: As Shown


Date: Feb. 2015

SHEET No. T27 OF 32 SHEETS


FED. ROAD DIST. NO.	STATE	FED. AID PROJ. NO.	FISCAL YEAR	SHEET NO.	TOTAL SHEETS
HAWAII	HAW.	NH-083-1(072)	2015	99	107

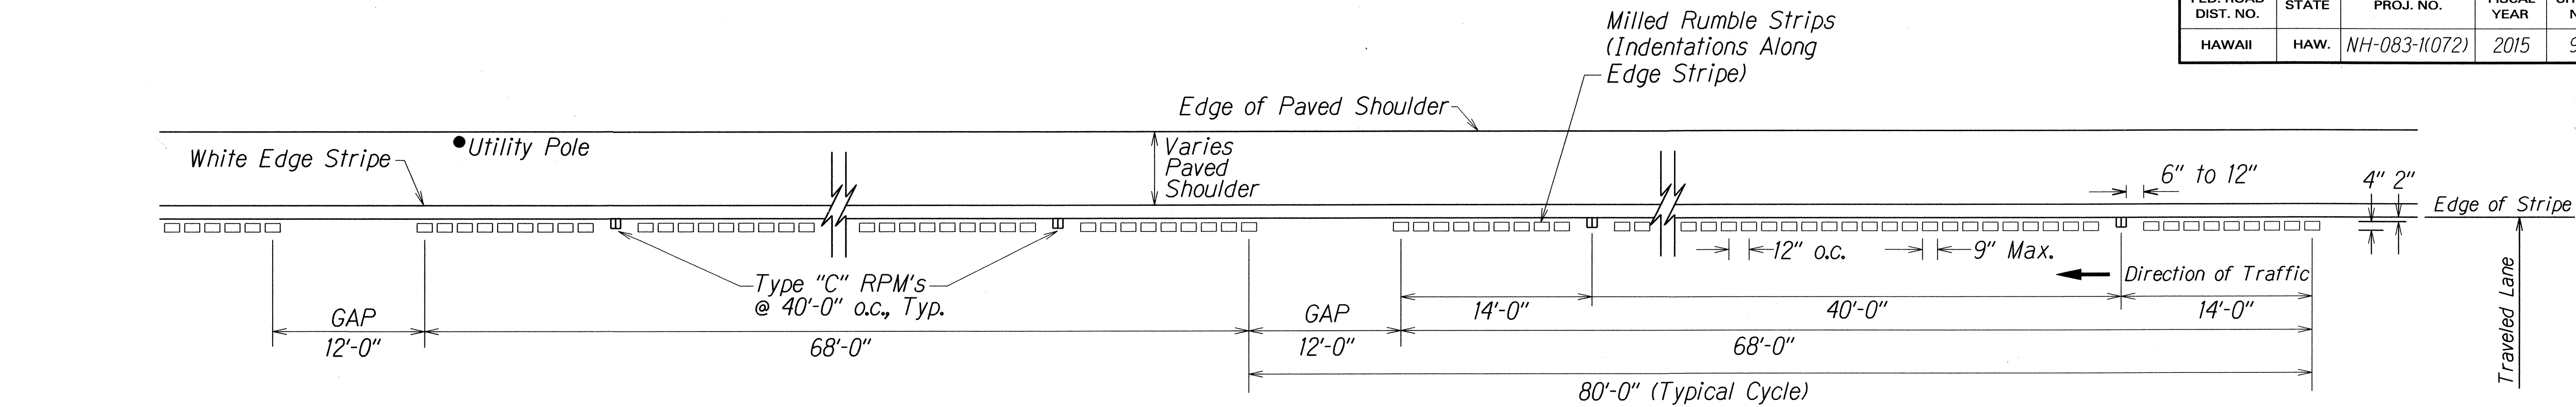

PLAN - MODIFIED EDGELINE MILLED RUMBLE STRIP (IN TRAVEL LANE)
Not to Scale

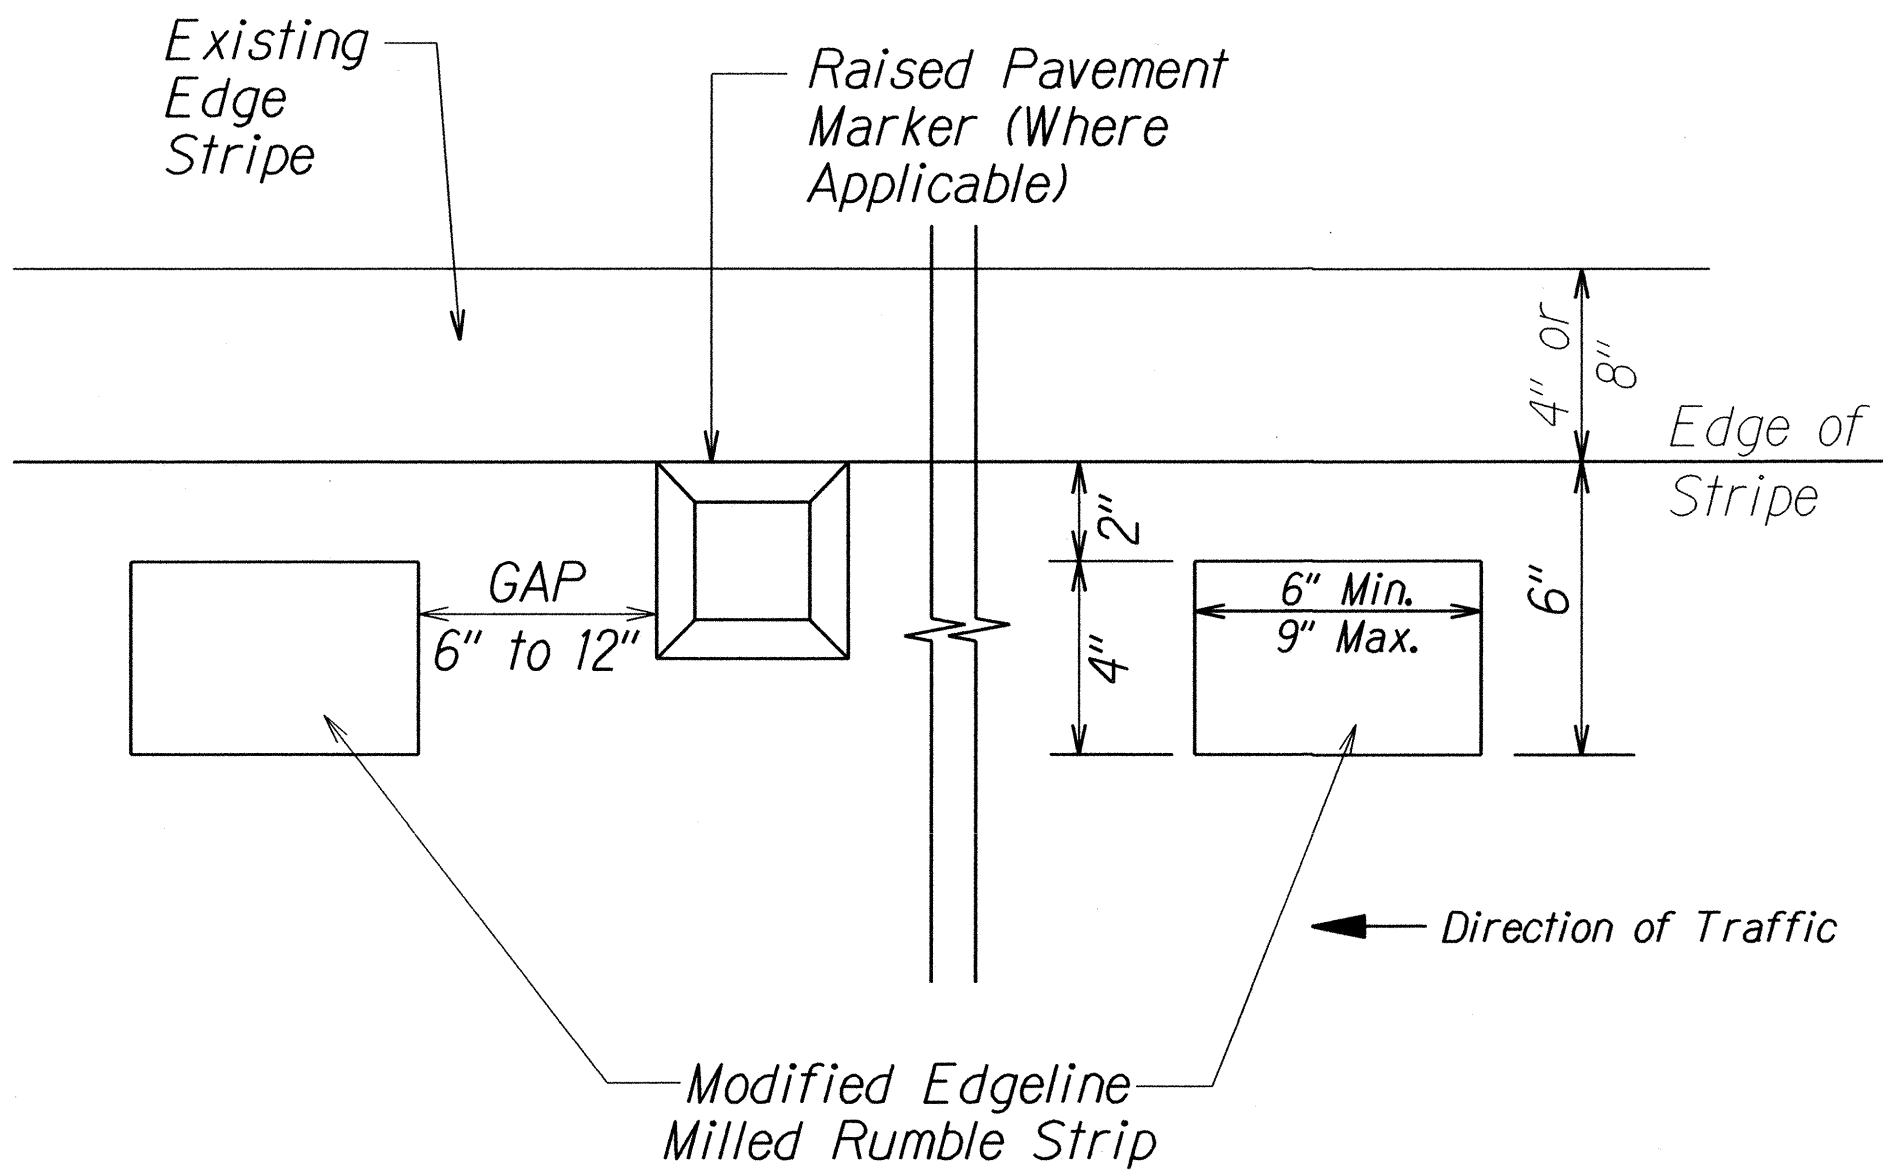


DETAIL - MODIFIED EDGELINE MILLED RUMBLE STRIP
Not to Scale

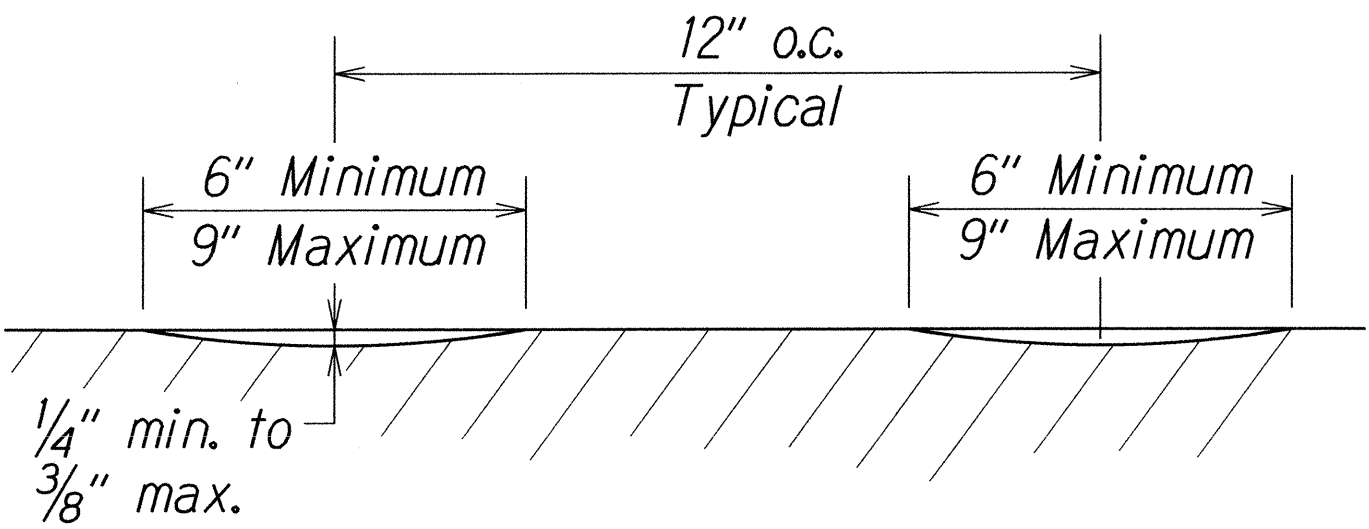

CROSS SECTION - MODIFIED EDGELINE
MILLED RUMBLE STRIP
Not to Scale

NOTES:

1. The method of constructing the modified edgeline milled rumble strip shall be submitted to the Engineer for acceptance prior to the actual work.
2. Dimensions shown are approximate. Adjust rumble strip spacing to coordinate with pavement marking prior to installation.
3. The construction of the modified edgeline milled rumble strip and 12-foot gaps shall be paid for under Item No. 615.0400 - 4-Inch Milled Rumble Strip, Modified Edgeline.
4. The milling apparatus will not be paid for separately and shall be considered incidental to Item 615.0400 - 4-Inch Milled Rumble Strip, Modified Edgeline.
5. Rumble strips shall be installed along all shoulders, except at right turn deceleration and acceleration lanes, as noted on the plans.
6. Do not install modified edgeline rumble strips on bridge decks.
7. Where at-grade bridges are present, rumble strips shall end/begin 20 L.F. beyond the existing bridge deck joints/concrete approach slab.

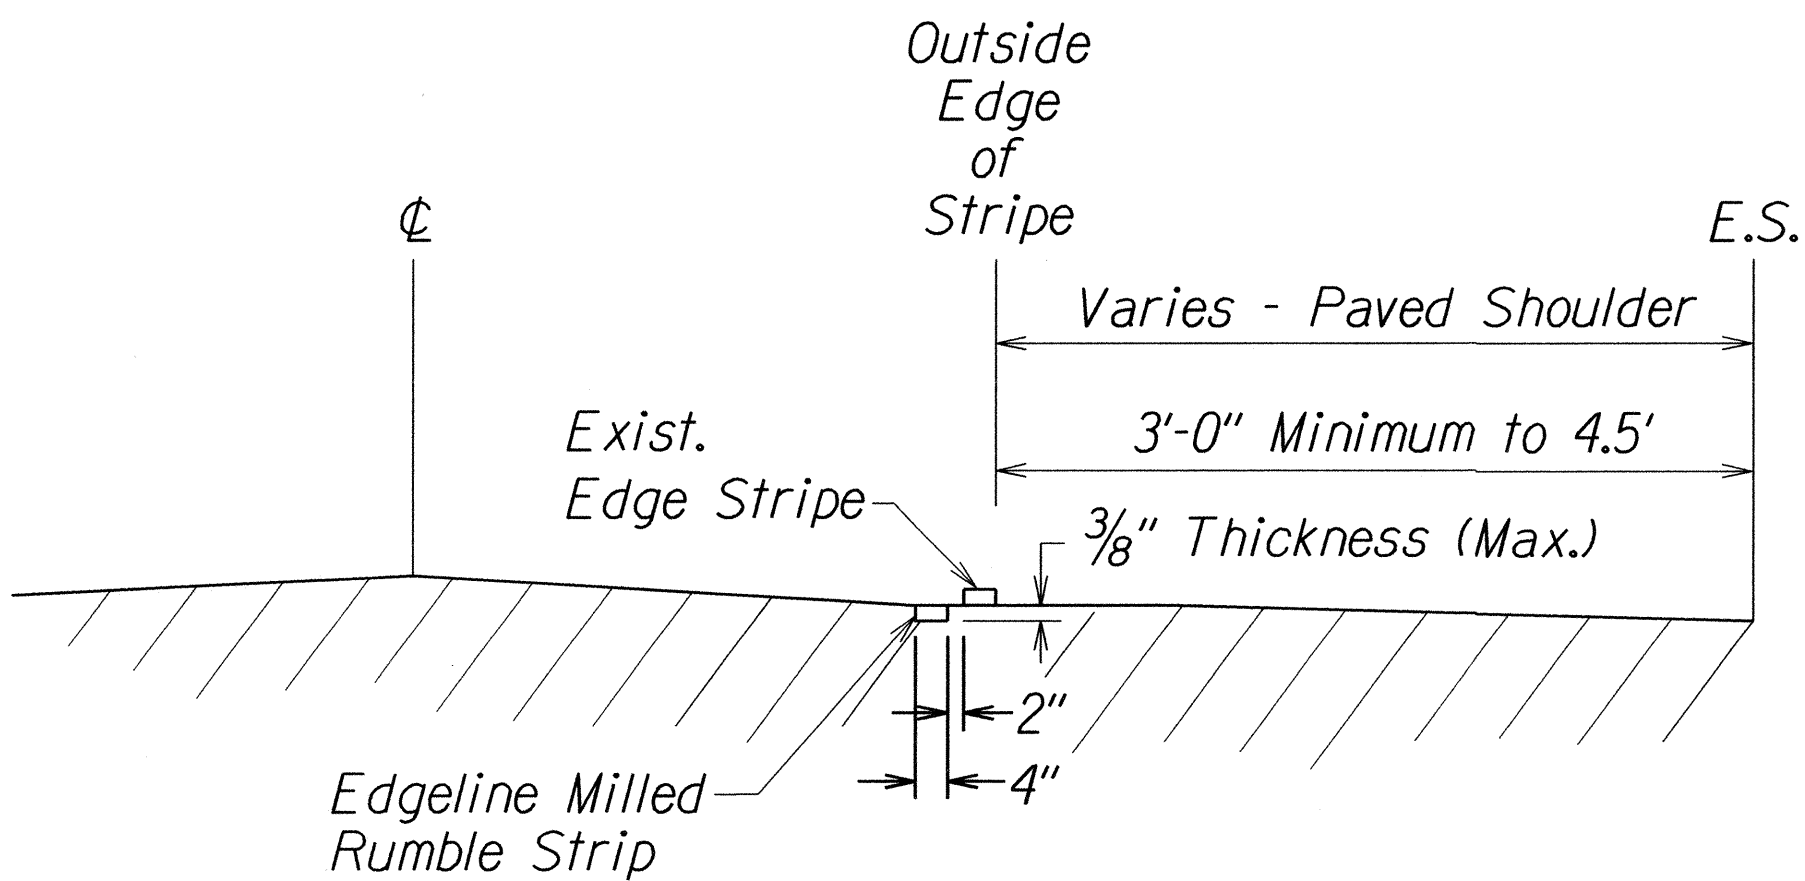


LONGITUDINAL SECTION - MODIFIED EDGELINE MILLED RUMBLE STRIP
Not to Scale

ORIGINAL PLAN	SURVEY PLOTTED BY	DATE
NOTED BY	DRAWN BY	
DESIGNED BY	CHECKED BY	
IN CHARGE		

STATE OF HAWAII
DEPARTMENT OF TRANSPORTATION
HIGHWAYS DIVISION


MODIFIED EDGELINE MILLED RUMBLE
STRIP DETAIL FOR TRAVEL LANE
KAMEHAMEHA HIGHWAY RESURFACING
Dairy Road to Laeiwai Bridge
Federal Aid Project No. NH-083-1(072)
Scale: As Shown Date: Feb., 2015
SHEET No. T28 OF 32 SHEETS

FED. ROAD DIST. NO.	STATE	FED. AID PROJ. NO.	FISCAL YEAR	SHEET NO.	TOTAL SHEETS
HAWAII	HAW.	NH-083-1(072)	2015	100	107

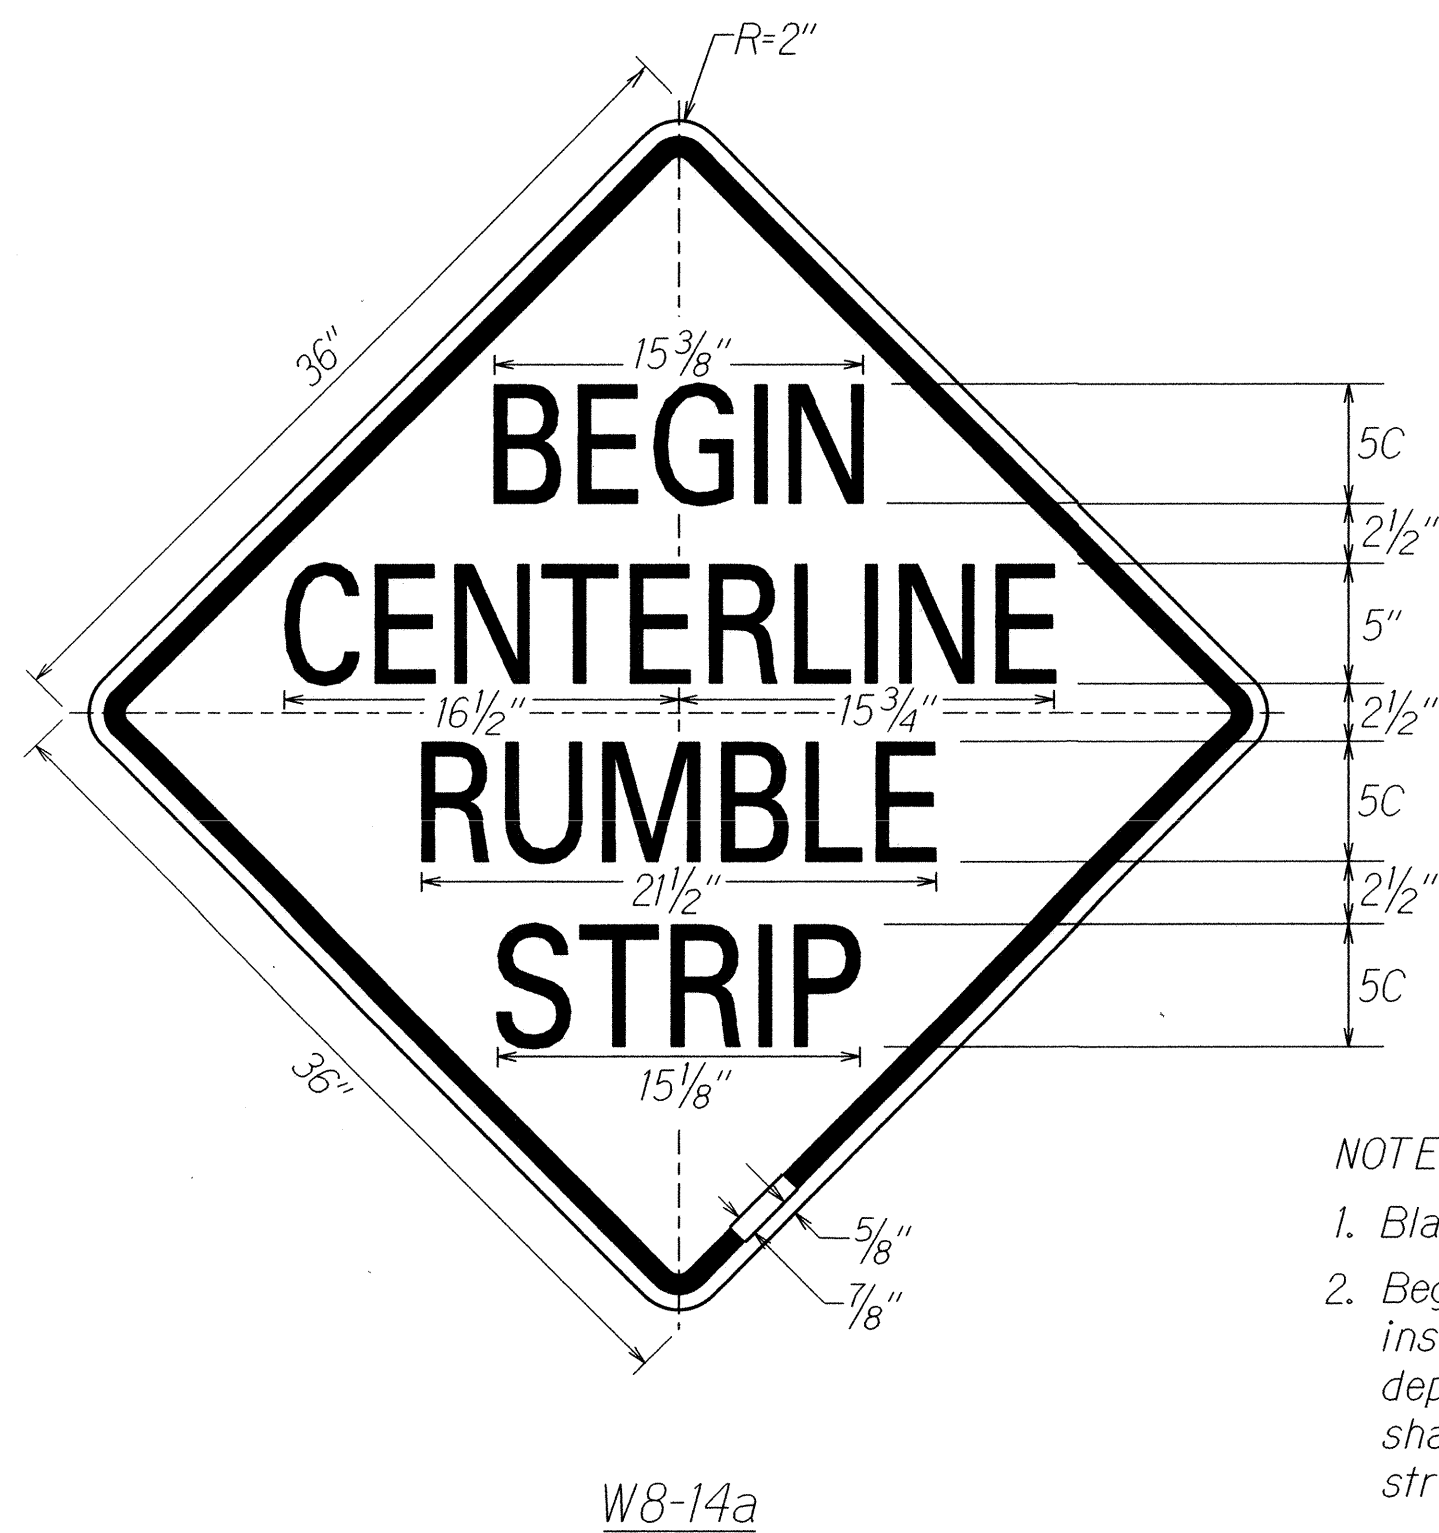

NOTE:

1. Black legend on reflectorized yellow background.
2. Begin Centerline Rumble Strip signs shall be installed 50 feet before the first rumble strip depression. End Centerline Rumble Strip signs shall be installed 50 feet beyond the last rumble strip depression.

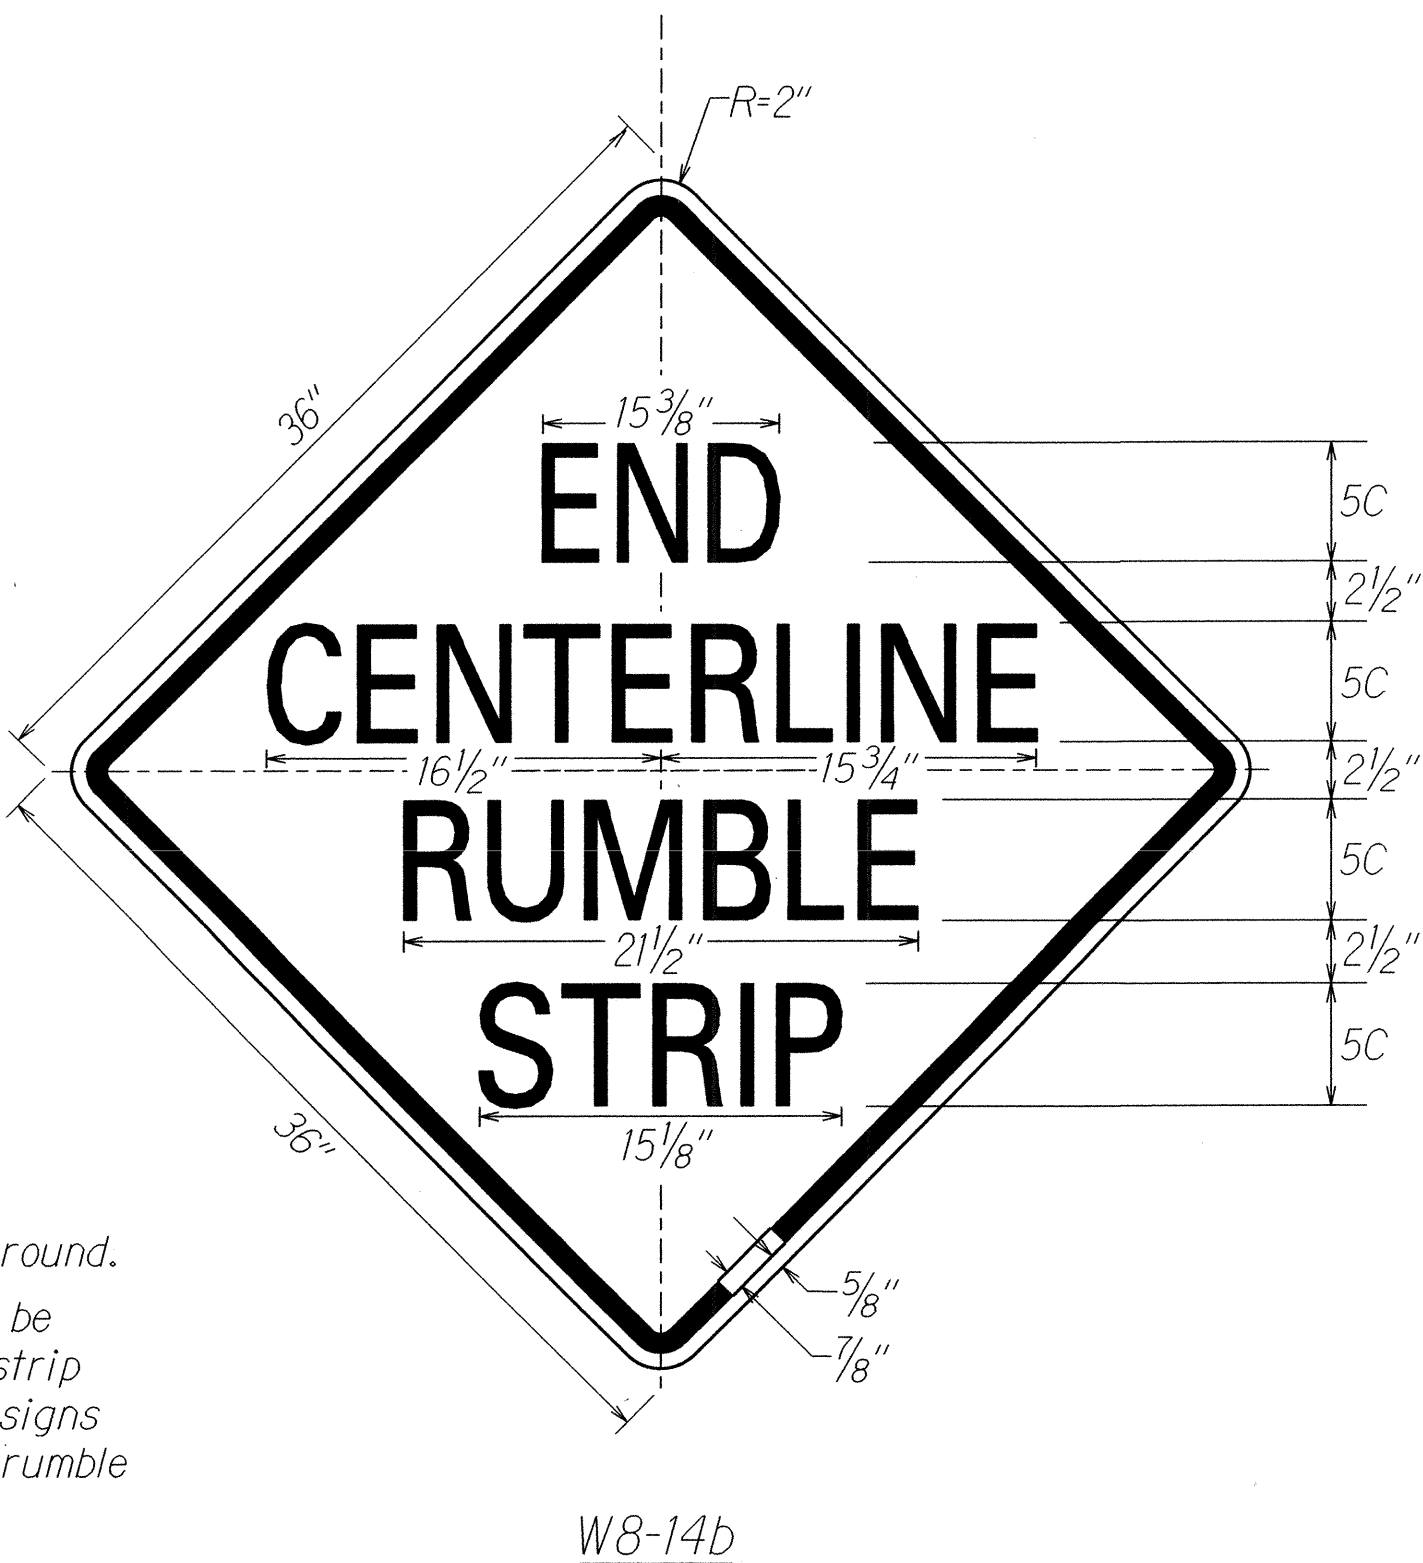

SIGN NOTES

1. All signs shall conform to Section 621 of the Special Provisions and the latest editions and amendments of the following FHWA publications:
 - a. "Manual on Uniform Traffic Control Devices for Streets and Highways" (MUTCD)
 - b. "Standard Highway Signs"
 - c. "Standard Alphabets for Highway Signs"
2. Borders, messages, arrows, symbols and shield shall conform to details as shown on the plans and as specified in the MUTCD.
3. Sign messages shall be as indicated on the plan, or as directed by the Engineer.
4. Backing for all new Regulatory and Warning Signs shall not be spliced.
5. Final locations of all signs shall be accepted by the Engineer prior to any installation work.
6. Existing signs that are to be replaced, shall not be removed until new signs are installed as replacements, or the messages are no longer necessary.
7. Existing signs not shown on these plans shall remain as posted unless otherwise directed by the Engineer. Removal and disposal of existing signs and/or posts as designated on these plans shall be incidental to the various signing items.
8. All signs shall be installed on square tube posts, unless otherwise noted.
9. Each sign post shall have a Type II OM. Installation of Type II OM shall be considered incidental to sign items.
10. Contractor shall mark the back of all signs using labels. Payment to be incidental to various contract items.

ORIGINAL PLAN	SURVEY PLOTTED BY	DATE
NOTE BOOK	DRAWN BY	
12/10	DESIGNED BY	
2/10/08	CHECKED BY	

STATE OF HAWAII DEPARTMENT OF TRANSPORTATION HIGHWAYS DIVISION
CENTERLINE RUMBLE STRIP
SIGN DETAILS AND NOTES
KAMEHAMEHA HIGHWAY RESURFACING
Dairy Road to Laiewai Bridge
Federal Aid Project No. NH-083-1(072)
Not to Scale Date: Feb., 2015
SHEET No. T29 OF 32 SHEETS

TRAFFIC SIGNAL NOTES

- The locations of the Traffic Signal Standards, Traffic Signal Standards w/Mast Arms, Pedestrian Push Buttons, Traffic Controller, Pullboxes, Conduits and Loop Detectors shall be staked out in the field by the Contractor and approval of the locations shall be obtained from the Engineer prior to construction and installation.
- All splicing shall be done in the pullboxes.
- Furnishing and installing the conduit stubouts (pullboxes to edge of pavement) will not be paid for separately but shall be considered incidental to the various contract items.
- A solid #8 bare copper wire shall be pulled with the traffic signal control cable for equipment ground. Cost shall be incidental to the installation of the control cable.
- All Traffic signal controller equipment shall be completely wired in the cabinet and shall control the traffic signals as called for in the plans.
- The loop amplifier units furnished for this project shall be capable of operating the loop detector configurations shown on the plans. Cost for the loop amplifier shall be incidental to the installation of the loop detector.
- Should any defect be encountered during the warranty period, the manufacturer will be notified and he shall promptly correct such defect. Service call (by factory qualified representative) during the warranty period for repairs or other maintenance shall be answered within 24 hours and shall be done at no expense to the State. All repairs shall be done as soon as possible.
- All traffic signal work shall conform to the requirements of the "Manual On Uniform Traffic Control Devices For Streets And Highways", Federal Highway Administration (1988) and Amendments.
- Locations of traffic markings and markers (lane lines, Stop lines, crosswalk, etc.) shown on the plans shall be verified with the Engineer prior to the installation of the traffic signal system.
- All Conduits between pullboxes and Traffic Signal/Highway Lighting Standards shall not be paid for separately but shall be considered incidental to the various contract items.
- All Signal-Drop Cables (Type 5 Cables) from the various Types of Traffic Signal Head on the traffic signal standards and mast arms to the pullboxes shall not be paid for separately but considered incidental to the Traffic Signal Head.
- After installing all the traffic signal cables, the Contractor shall duct seal all conduits in the pullboxes, traffic signal standards and traffic signal controller cabinet concrete base. The duct seal material shall be approved by the Traffic Signal Inspector/Engineer and shall not be paid for separately but considered incidental to the direct buried and/or concrete encased conduits.
- After installing the Traffic Signal System, the Contractor shall apply grease to all parts of the Traffic Signal System (i.e. fittings, brackets, nipples, elbows, screws, signal head assemblies, bolts, hinges, etc.) as directed by the Traffic Signal Inspector, to prevent rust and corrosion. The grease material shall be approved by the Signal Inspector.
- Connecting into existing traffic signal system and making all necessary adjustments shall not be paid for separately, but considered incidental to the various traffic signal contract items.
- The Contractor shall notify the Traffic Control Branch, Department of Transportation Services, City & County of Honolulu, (Phone No. 768-8388) two weeks prior to commencing any work on the traffic signal system.

TRAFFIC SIGNAL LEGEND

NEW


EXISTING




Traffic Signal Conduit




Conduit Run Numbers

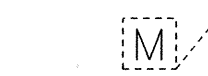


Traffic Signal Master Controller
Door Indicates Front of Cabinet

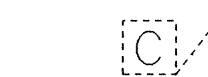



Traffic Signal Controller
Door Indicates Front of Cabinet

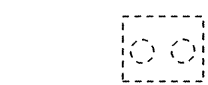


Meter Pedestal

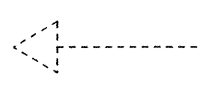



12" RYG Traffic Signal Head

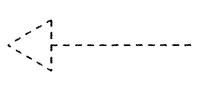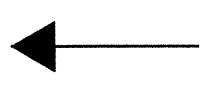

12" R Y G Traffic Signal Head

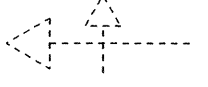


12" R Y G Traffic Signal Head

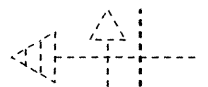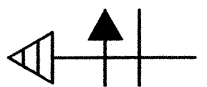



12" R Y G Traffic Signal Head (Programmed Visibility)





12" R Y G Fiber Optic Traffic Signal Head

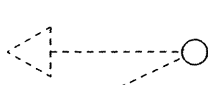

Type I Standard and Attached Signals

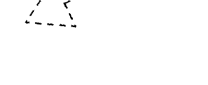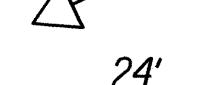



Type II Standard with Signal Mast Arm
and Attached Signals (Nos. indicates mast
arm length & distance between signal heads
as specified on plans)

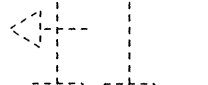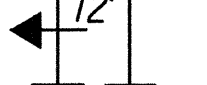


Type III Standard with Luminaire and
Signal Mast Arm and Attached Signals
(Nos. indicates mast arm lengths &
distance between signal heads as
specified on plans)





Flashing Beacon, One Signal Section,
'Y' indicates 12" Yellow Lens

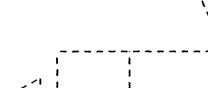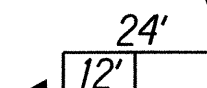

Opticom Receiver (Arrow indicates direction
detector faces)

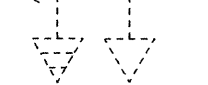



Pipe Guard

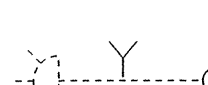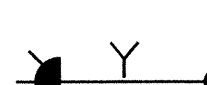


Pedestrian Signal Head





Type A Pullbox

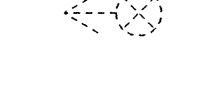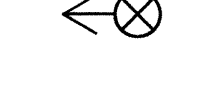

Type B Pullbox

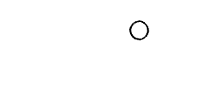

Type C Pullbox

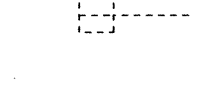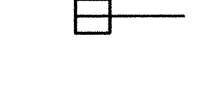

Loop Detectors


HIGHWAY LIGHTING LEGEND

NEW


EXISTING



Highway Lighting Conduit

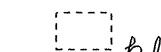

Type A Pullbox (Hwy. Ltg.)

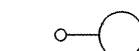


Highway Lighting Standard

ORIGINAL PLAN	SURVEY PLOTTED BY	DATE
NOTE BOOK	DRAWN BY	
1423m	DESIGNED BY	
1423m	CHECKED BY	
1423m		

STATE OF HAWAII	
DEPARTMENT OF TRANSPORTATION	
HIGHWAYS DIVISION	
TRAFFIC SIGNAL NOTES	
AND LEGEND	
KAMEHAMEHA HIGHWAY RESURFACING	
Dairy Road to Laiewai Bridge	
Federal Aid Project No. NH-099-1(029)	
Scale: As Noted	Date: Feb., 2015
SHEET No. T30	OF 32 SHEETS

FED. ROAD DIST. NO.	STATE	FED. AID PROJ. NO.	FISCAL YEAR	SHEET NO.	TOTAL SHEETS
HAWAII	HAW.	NH-083-1(K072)	2015	102	107

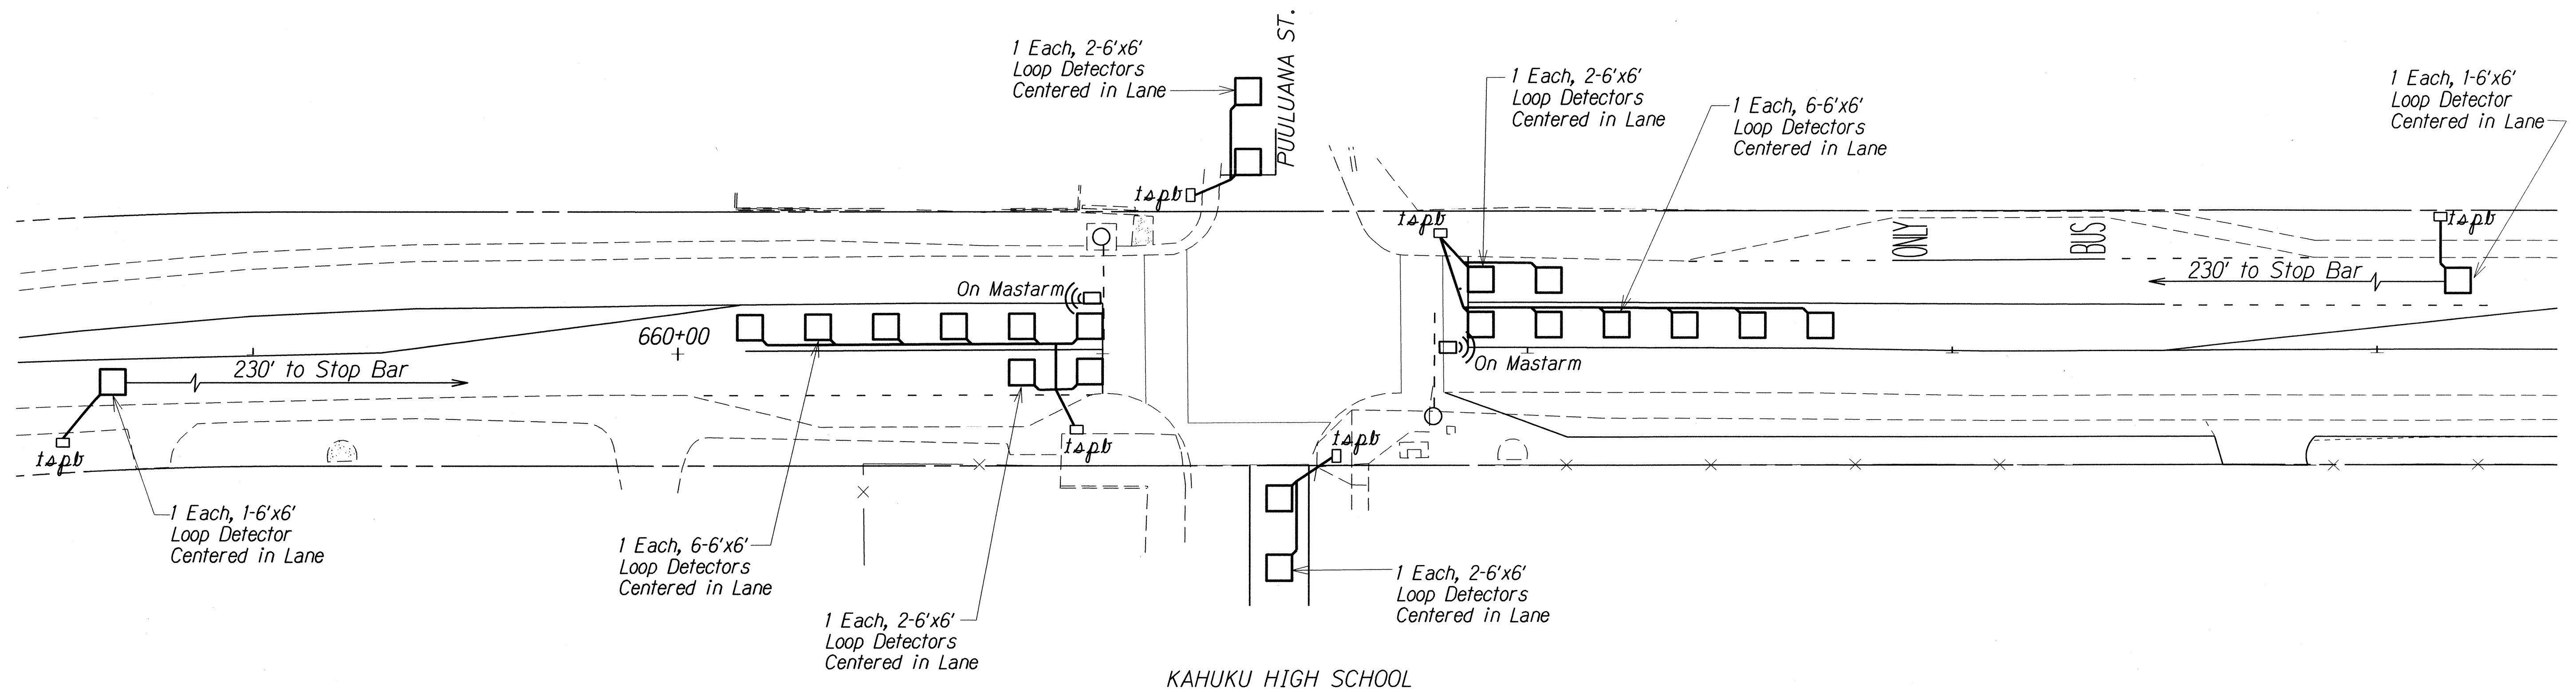

NOTES:

1. Install Temporary Microwave Detectors on existing traffic signal pole. Install No. 16, 4 Conductor Cable in existing conduits from detector to controller. The cost of the cable shall be incidental to the cost of the microwave detector.
2. Loop detector location and quantity shown on this plan are only approximate. Contractor shall coordinate with C&C DTS Signal Shop (Supervisor Wally Nakihira @ 564-6101) for all traffic signal-related work. Schedule with C&C DTS Signal Shop at least two weeks in advance of the actual work, including pavement cold planing and removing the existing loop detector.
3. Contractor shall perform all traffic signal-related work following field instructions from DTS Signal Shop personnel. Such field instructions shall include, but not limited to, the final location and quantity of the temporary microwave sensors and permanent detector loops. DTS Signal Shop personnel will be responsible for traffic signal controller programming at the traffic signal cabinet to accommodate the temporary and permanent operations.
4. Contractor shall promptly take down and turn over the temporary microwave sensors to DTS when the permanent detector loops are in place and operational. Contractor shall perform all necessary work to restore traffic signal system back to a neat appearance of the electrical trade.

TRAFFIC SIGNAL LEGEND

- ◻ Temporary Microwave Detector
- Existing Traffic Signal Pole
- ◻ New Loop Detectors

ORIGINAL PLAN	SURVEY PLOTTED BY	DATE
NOTE BOOK	DRAWN BY	
142m	DESIGNED BY	
N. Zimindap	CHECKED BY	

STATE OF HAWAII
DEPARTMENT OF TRANSPORTATION
HIGHWAYS DIVISION

LOOP DETECTOR PLAN

KAMEHAMEHA HIGHWAY RESURFACING


Dairy Road to Laiewai Bridge

Federal-Aid Project No. NH-083-1(K072)

Scale: 1"=20' Date: Feb., 2015


SHEET No. 731 OF 32 SHEETS

FED. ROAD DIST. NO.	STATE	FED. AID PROJ. NO.	FISCAL YEAR	SHEET NO.	TOTAL SHEETS
HAWAII	HAW.	NH-083-1(072)	2015	103	107

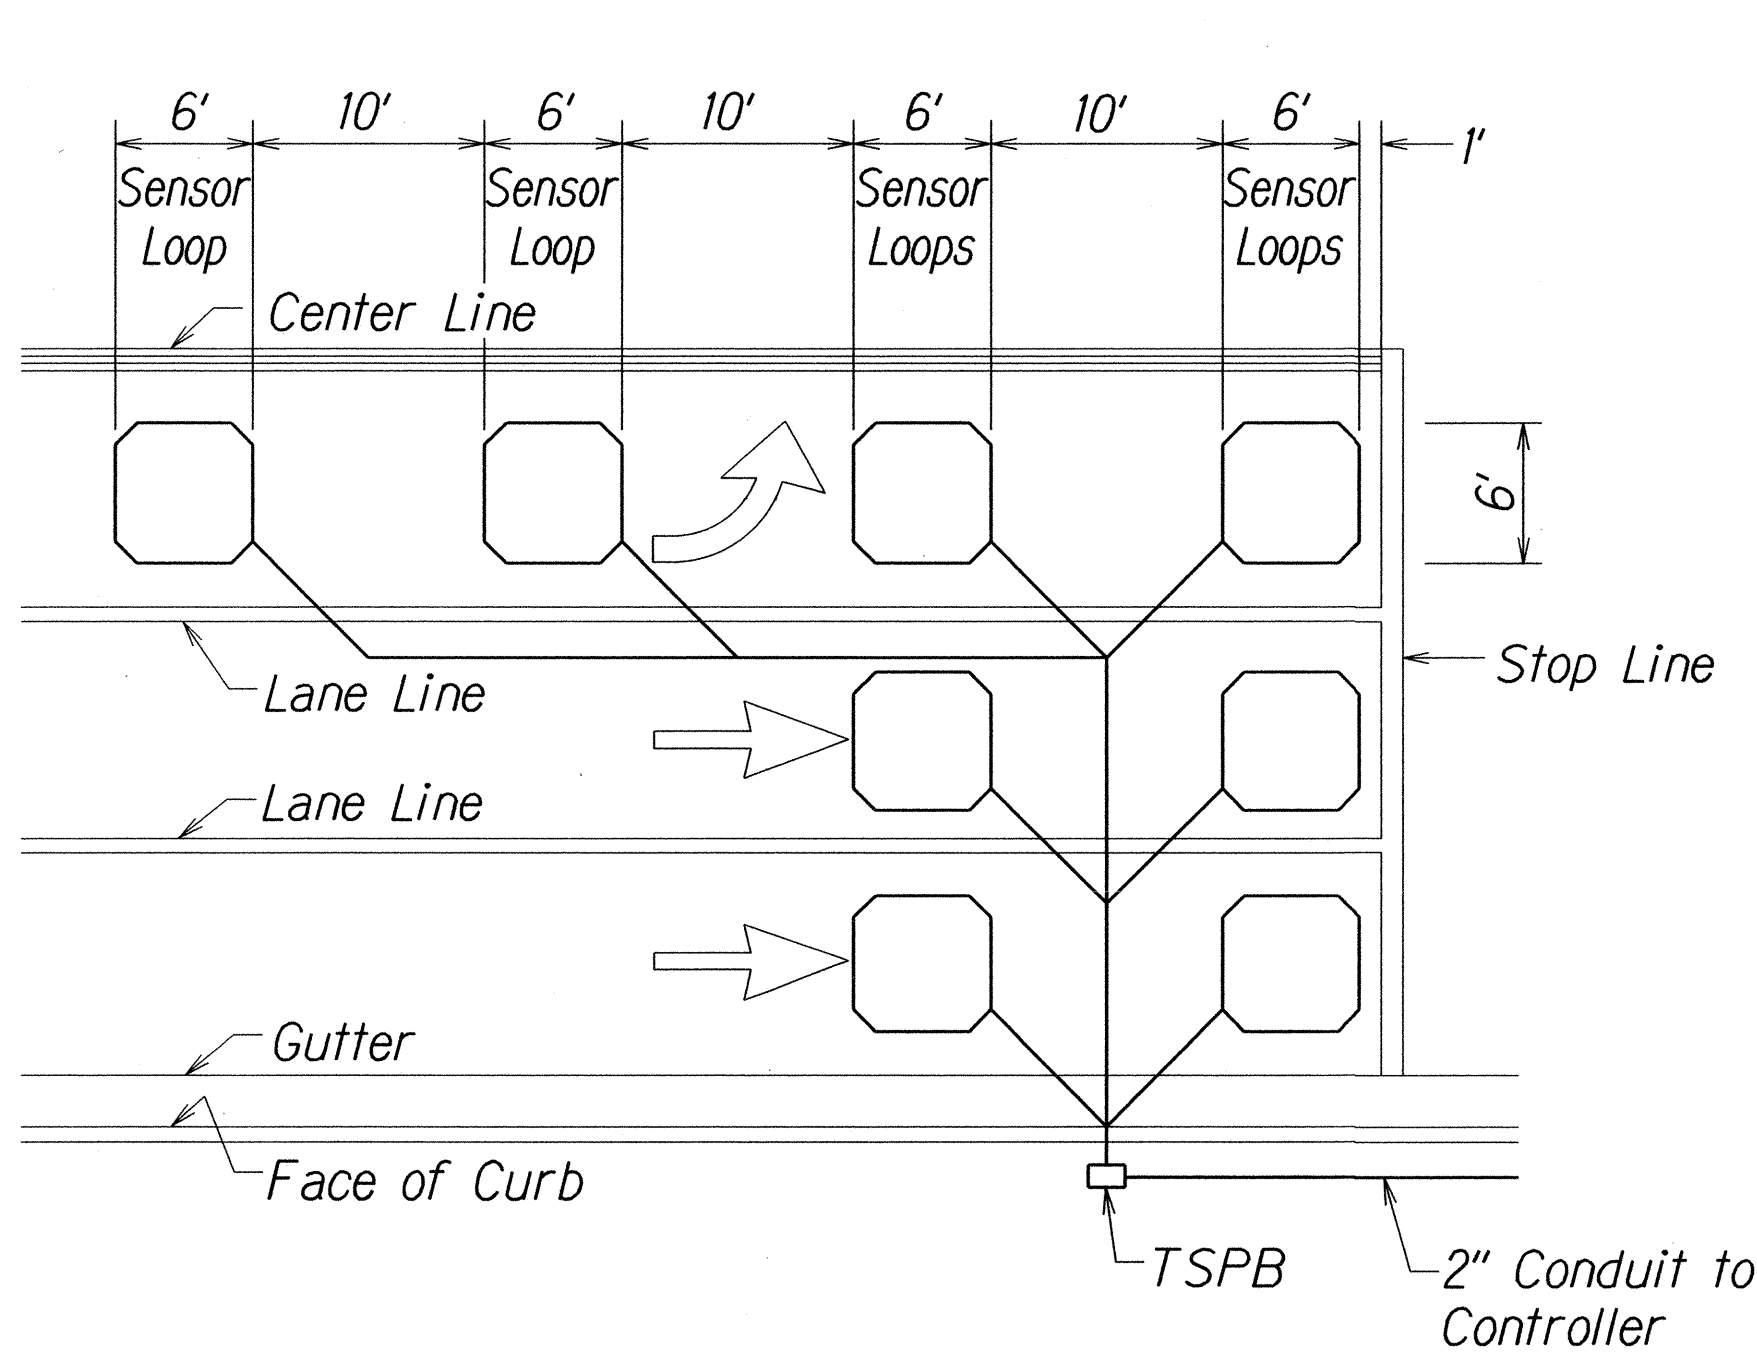


- NOTES:
1. Center sensor loops in lanes.
 2. Collector cables shall be twisted 2 turns per foot.
 3. Number of loops and locations vary. See project plans.
 4. Number and locations of collector sawcuts may be varied in the field to suit.


TYPICAL SENSOR LOOP LAYOUT

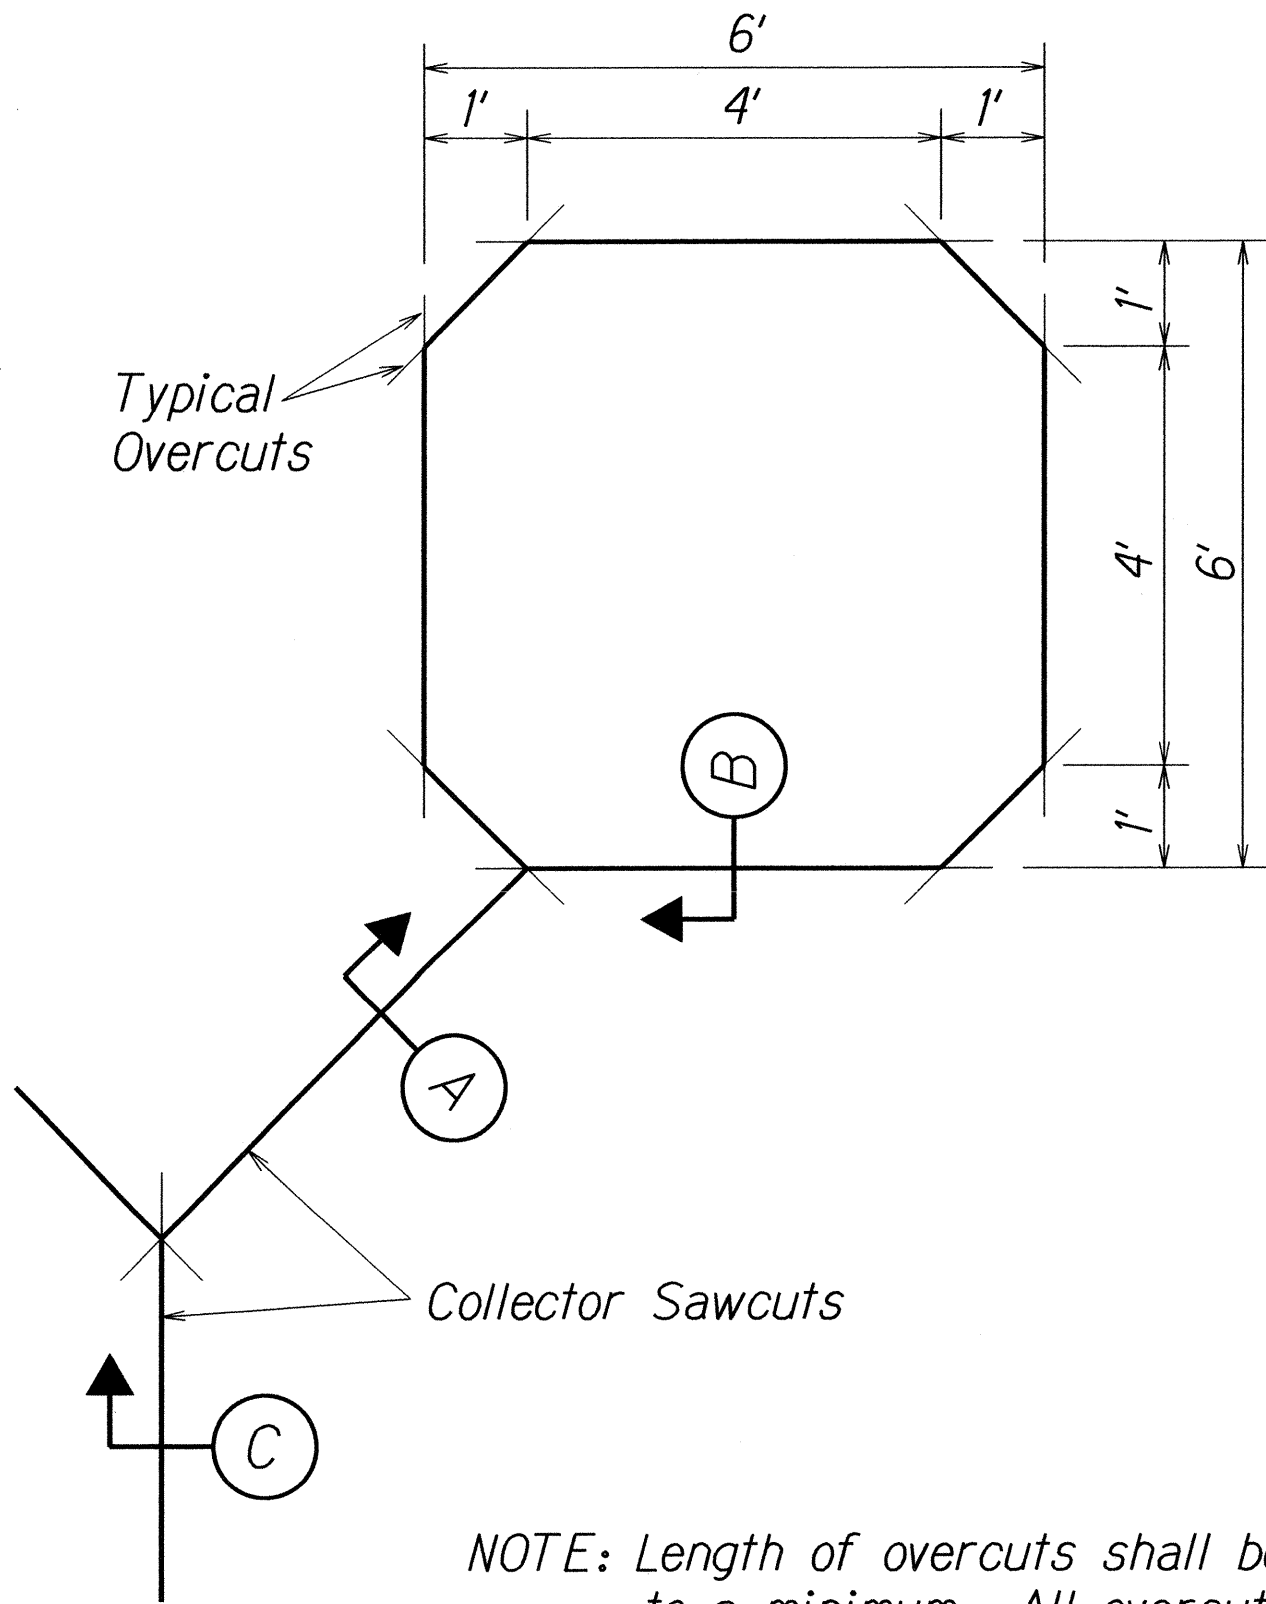

TYPICAL SENSOR LOOP SAWCUT DETAIL

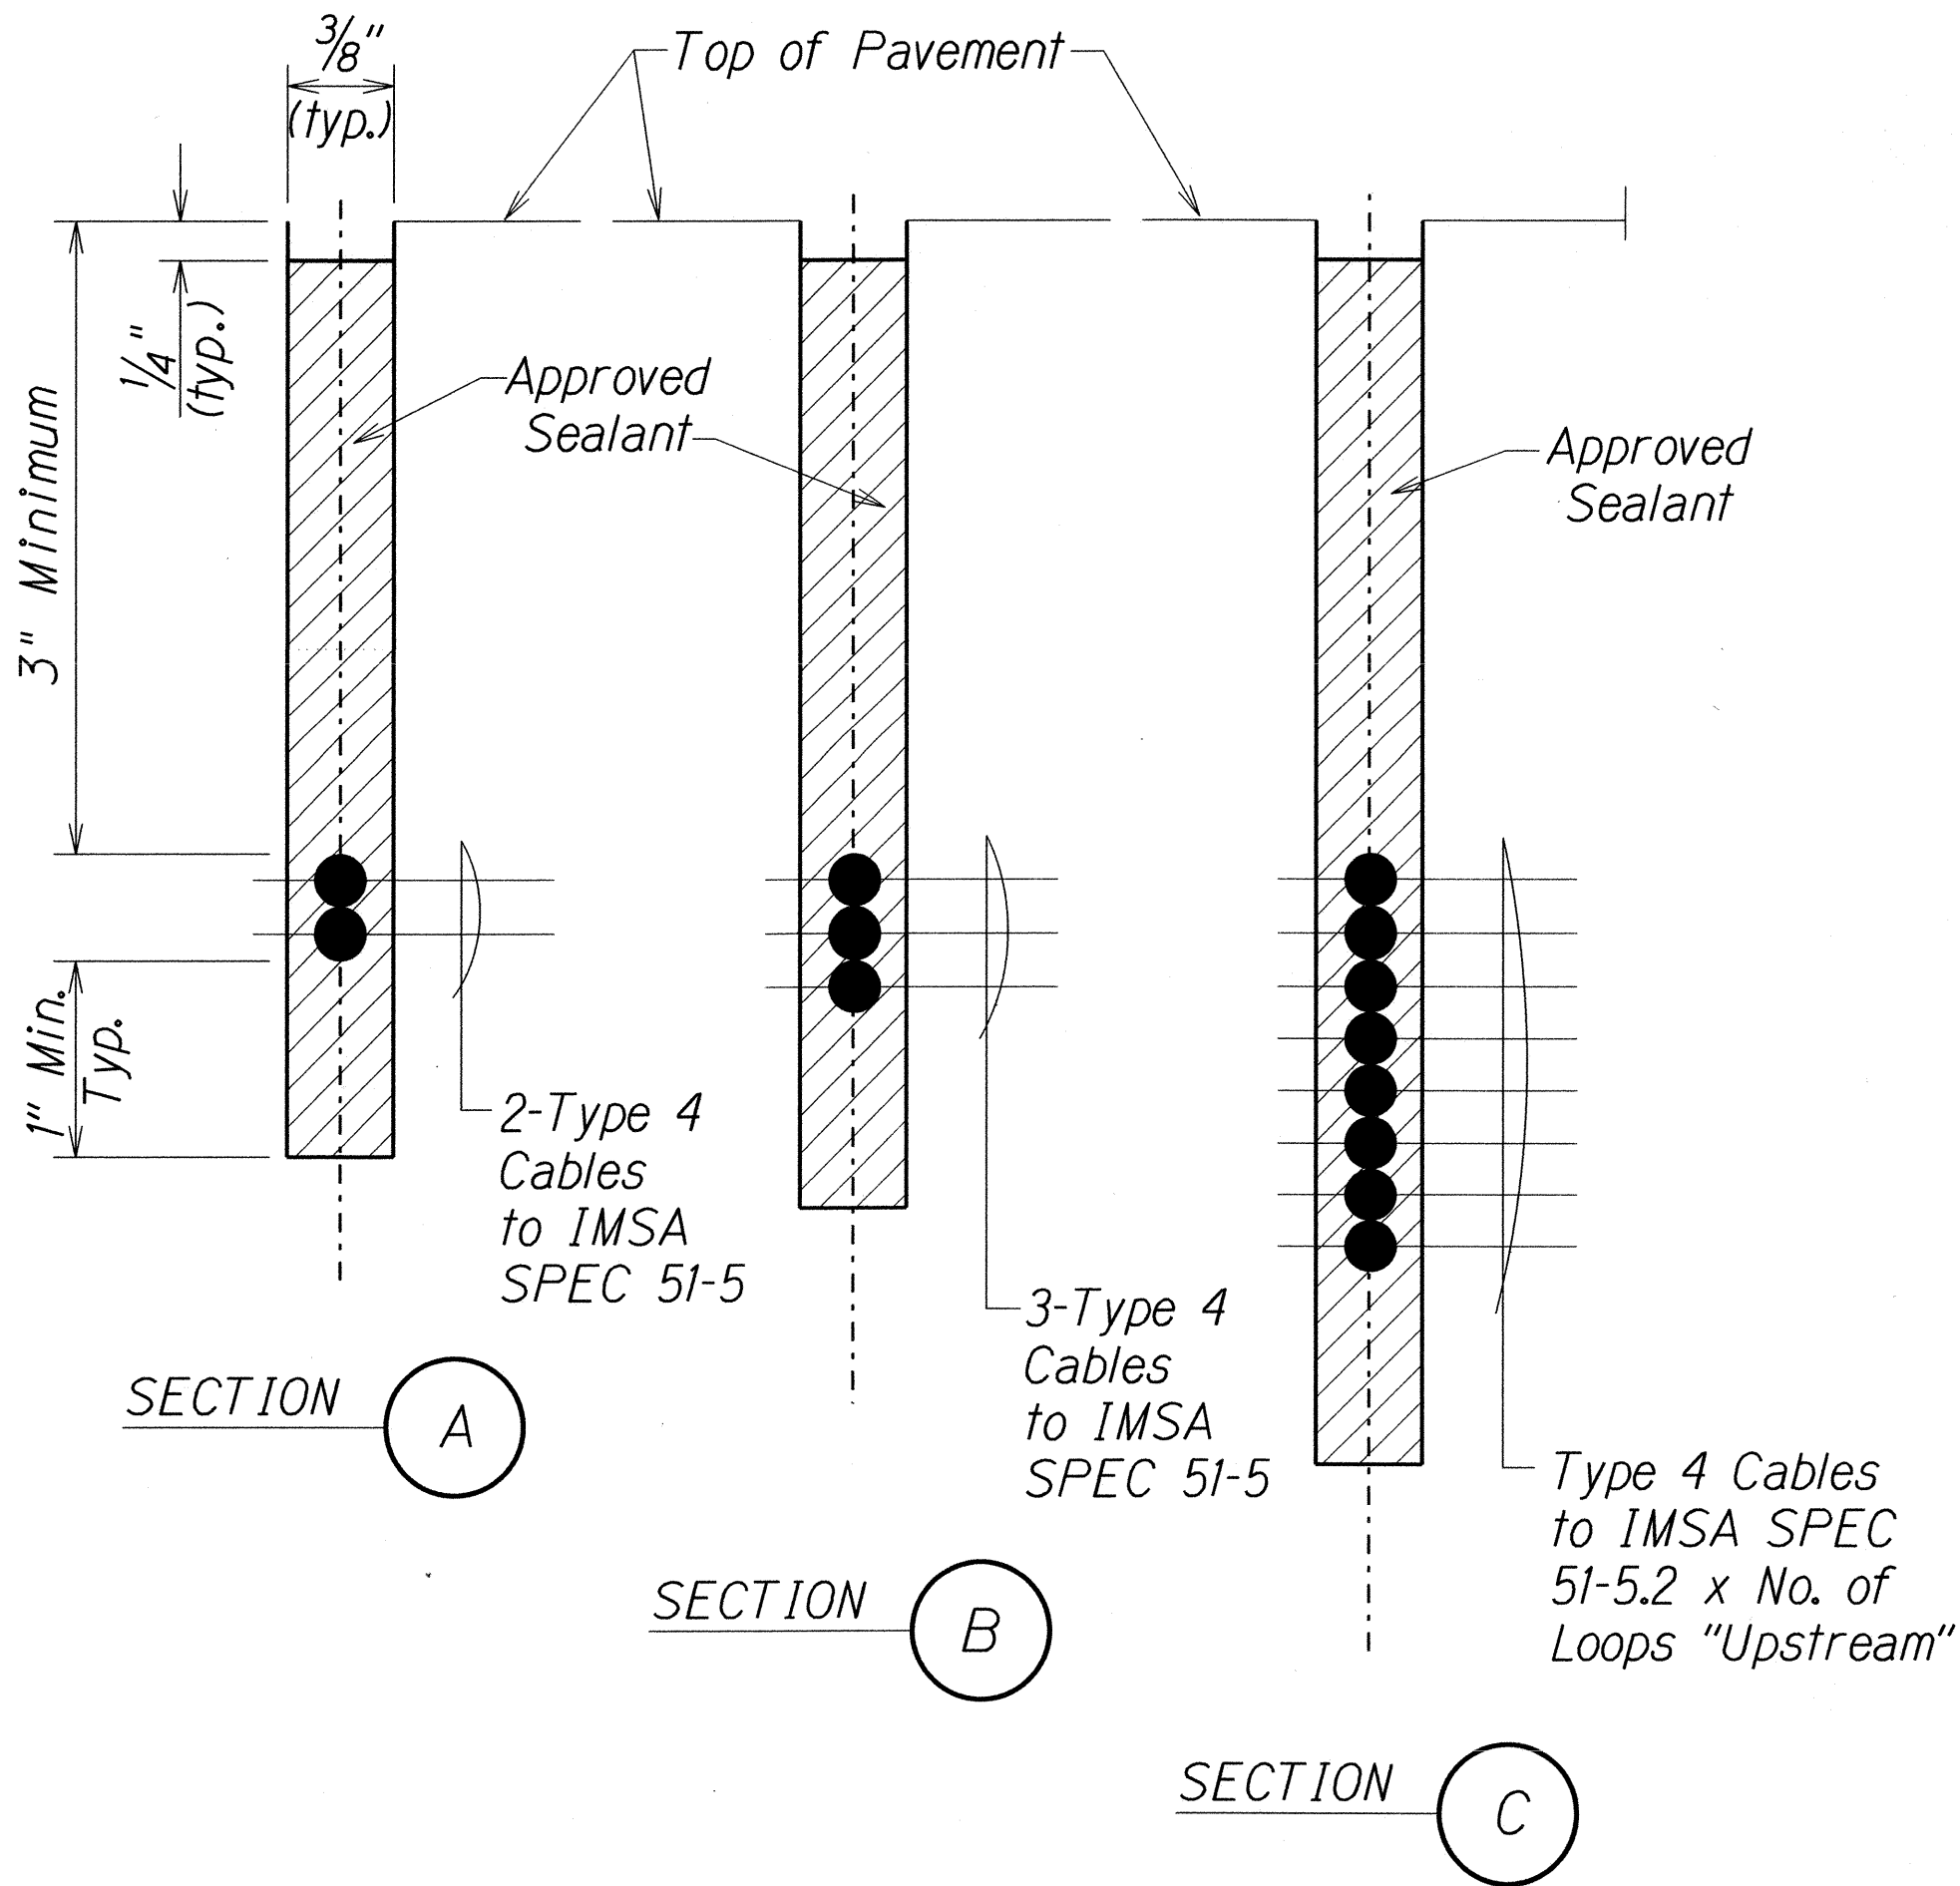


TYPICAL SECTION THROUGH SENSOR LOOP
Not to Scale

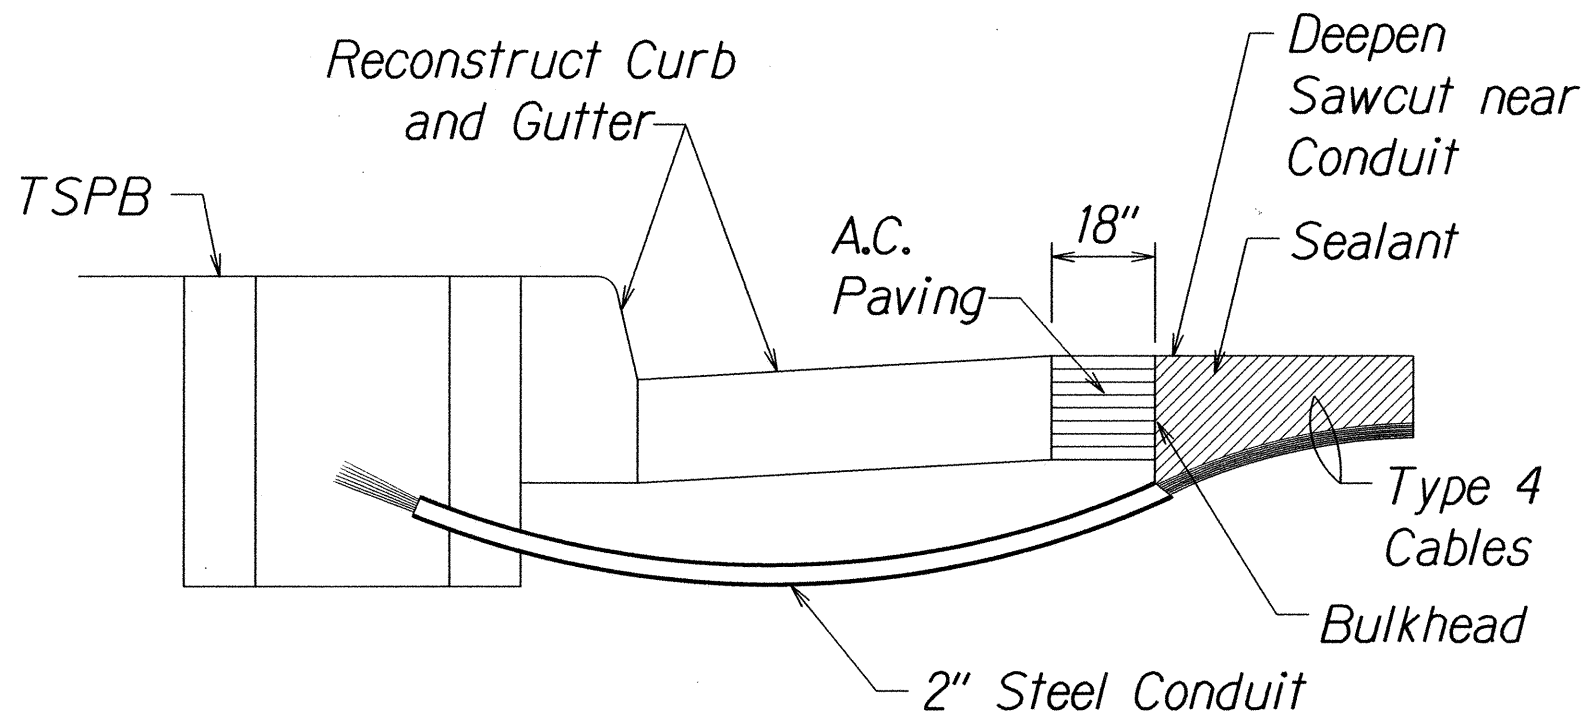

- NOTES ON CONSTRUCTION AT END OF SAWCUT
1. Seal roadway end of conduit after installation of conductors.
 2. Install bulkhead across conduit trench.
 3. Place hot tar in sawcut.
 4. Backfill over conduit with new A.C.
 5. Reconstruct curb and gutter as required.

DETAIL OF SENSOR LOOP INSTALLATION
AT EDGE OF ROADWAY

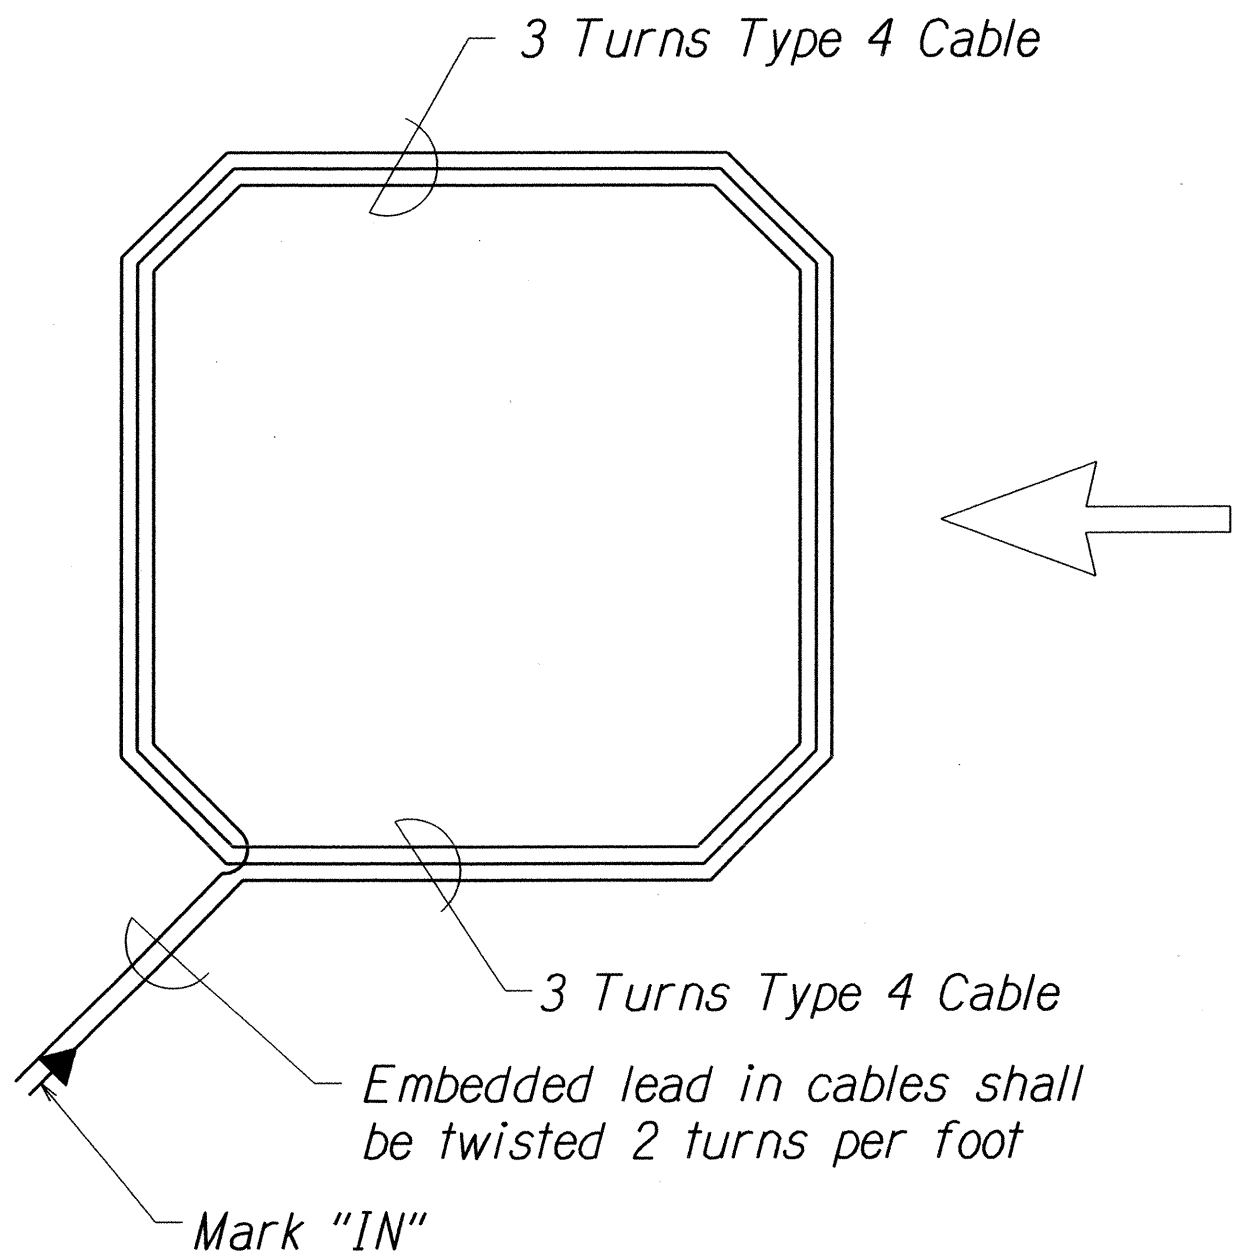

TYPICAL SENSOR LOOP WIRING DIAGRAM
Not to Scale

SURVEY PLOTTED BY	DATE
DRAWN BY	
DESIGNED BY	
CHECKED BY	
ORIGINAL PLAN	
NOTE BOOK	
FILED	
NO. 2000000	

STATE OF HAWAII
DEPARTMENT OF TRANSPORTATION
HIGHWAYS DIVISION

LOOP DETECTOR DETAILS
KAMEHAMEHA HIGHWAY RESURFACING
Dairy Road to Laiewai Bridge
Federal Aid Project No. NH-083-1(072)
Scale: As Shown Date: Feb., 2015
SHEET No. T32 OF 32 SHEETS