



FED. ROAD DIST. NO.	STATE	FED. AID PROJ. NO.	FISCAL YEAR	SHEET NO.	TOTAL SHEETS
HAWAII	HAW.	83B-01-81	1988	8	16

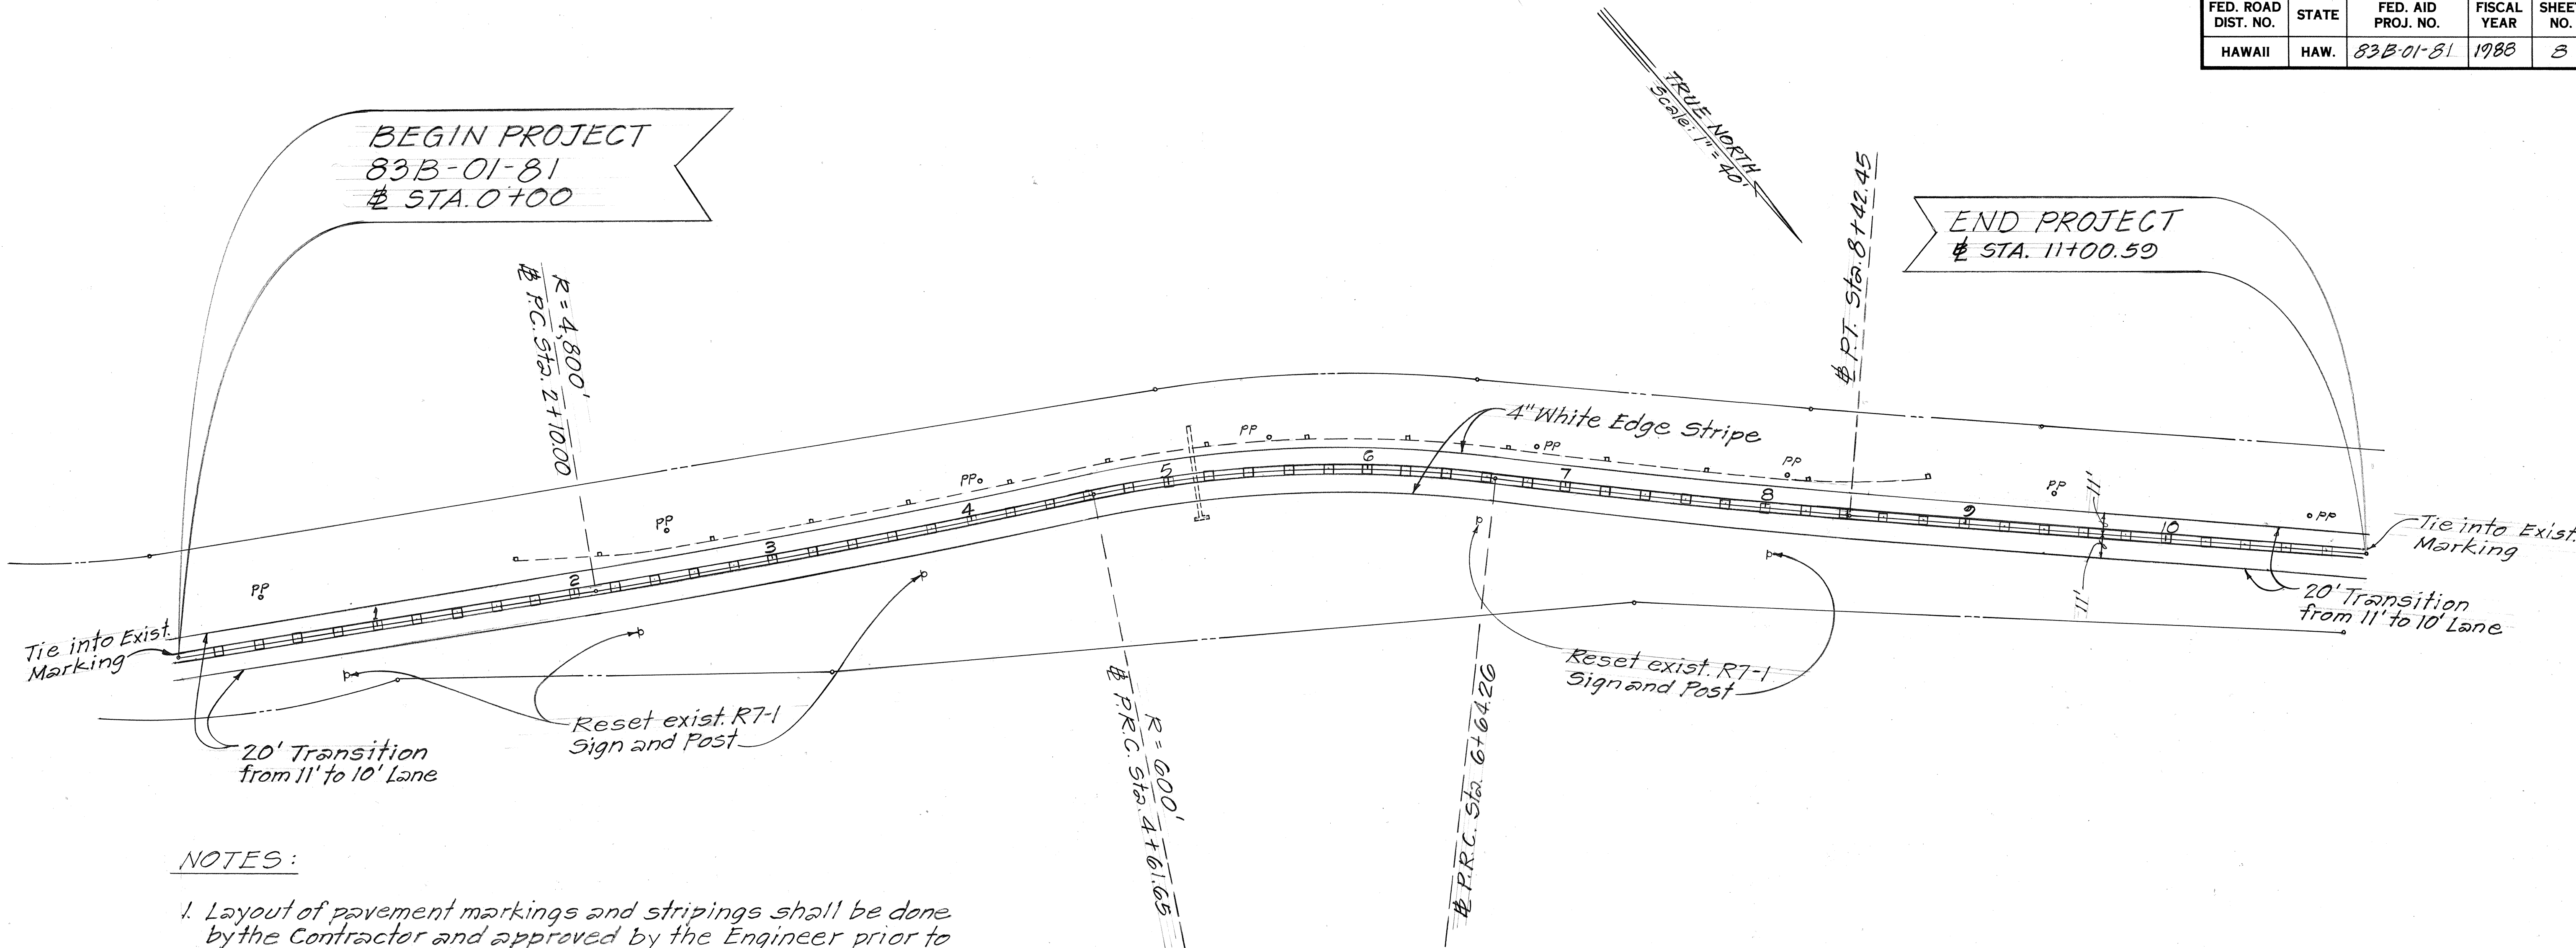

**NOTES:**

1. Layout of pavement markings and stripings shall be done by the Contractor and approved by the Engineer prior to any installation work.
2. Details of Type D Markers on Standard Plan No. TE-30 shall be replaced with details of Type DL as shown on this sheet. All references to Type D Markers in the plan shall mean Type DL Markers.
3. Existing signs not shown on these plans shall remain as posted unless otherwise directed by the Engineer. Existing signs to be reset shall be carefully removed prior to roadway excavation, safely stored, and reinstalled after all rock clearing and paving operations are completed.

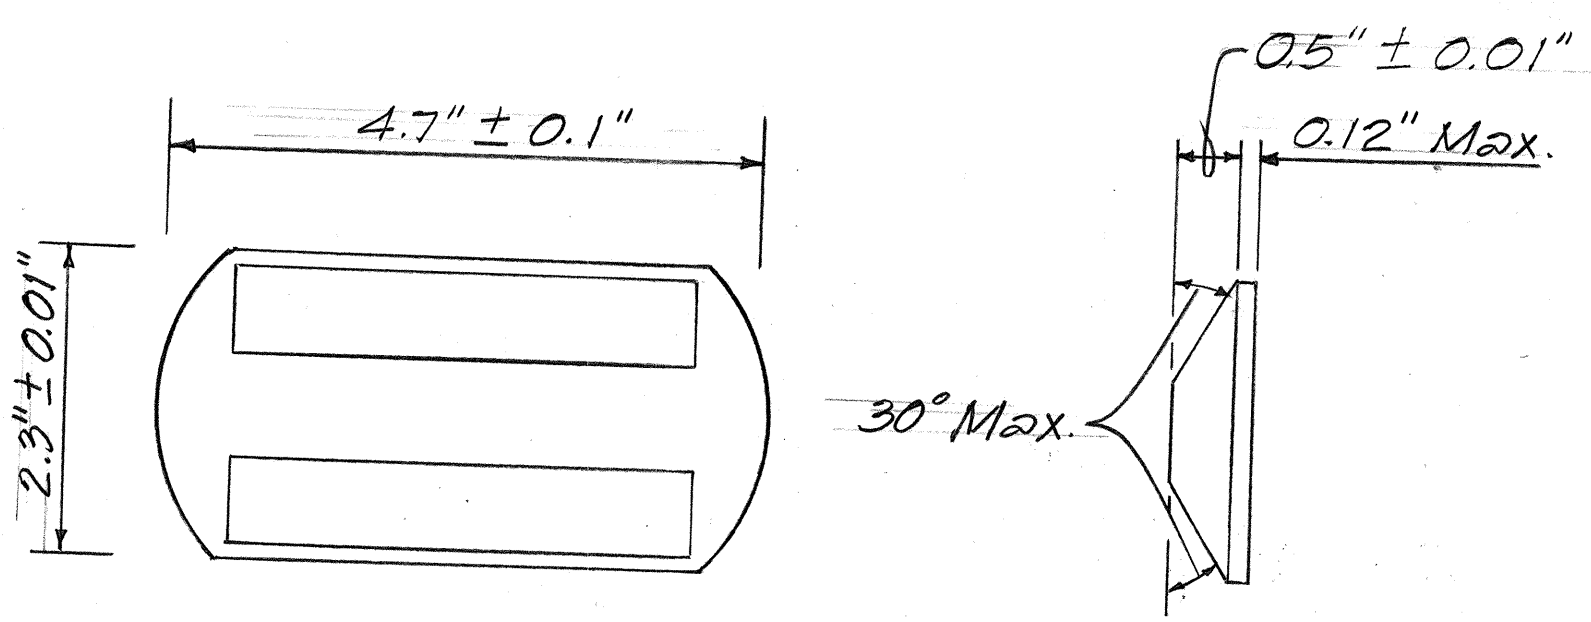

**TYPE DL**  
Two Way Yellow Reflective Marker  
Not to Scale

**LEGEND**

▬▬▬▬ 4" Double Solid Yellow Stripes with Type DL Raised Pavement Markers @ 20'-0" o.c.

DATE	_____
SURVEY PLOTTED BY	_____
DRAWN BY	_____
DESIGNED BY	_____
QUANTITIES BY	_____
CHECKED BY	_____
ORIGINAL PLAN	_____
NOTE BOOK	_____
No.	_____

STATE OF HAWAII  
DEPARTMENT OF TRANSPORTATION  
HIGHWAYS DIVISION

**PAV'T. MARKING & STRIPING**  
**KAMEHAMEHA HIGHWAY**  
**REALIGNMENT AT WAIMEA BAY**  
**PROJECT NO. 83B-01-81**

Scale: 1" = 40'  
Date: Mar, 1987  
SHEET No. 1 OF 1 SHEETS