


FED. ROAD DIST. NO.	STATE	PROJ. NO.	FISCAL YEAR	SHEET NO.	TOTAL SHEETS
HAWAII	HAW.	83C-01-84	1984	2	14

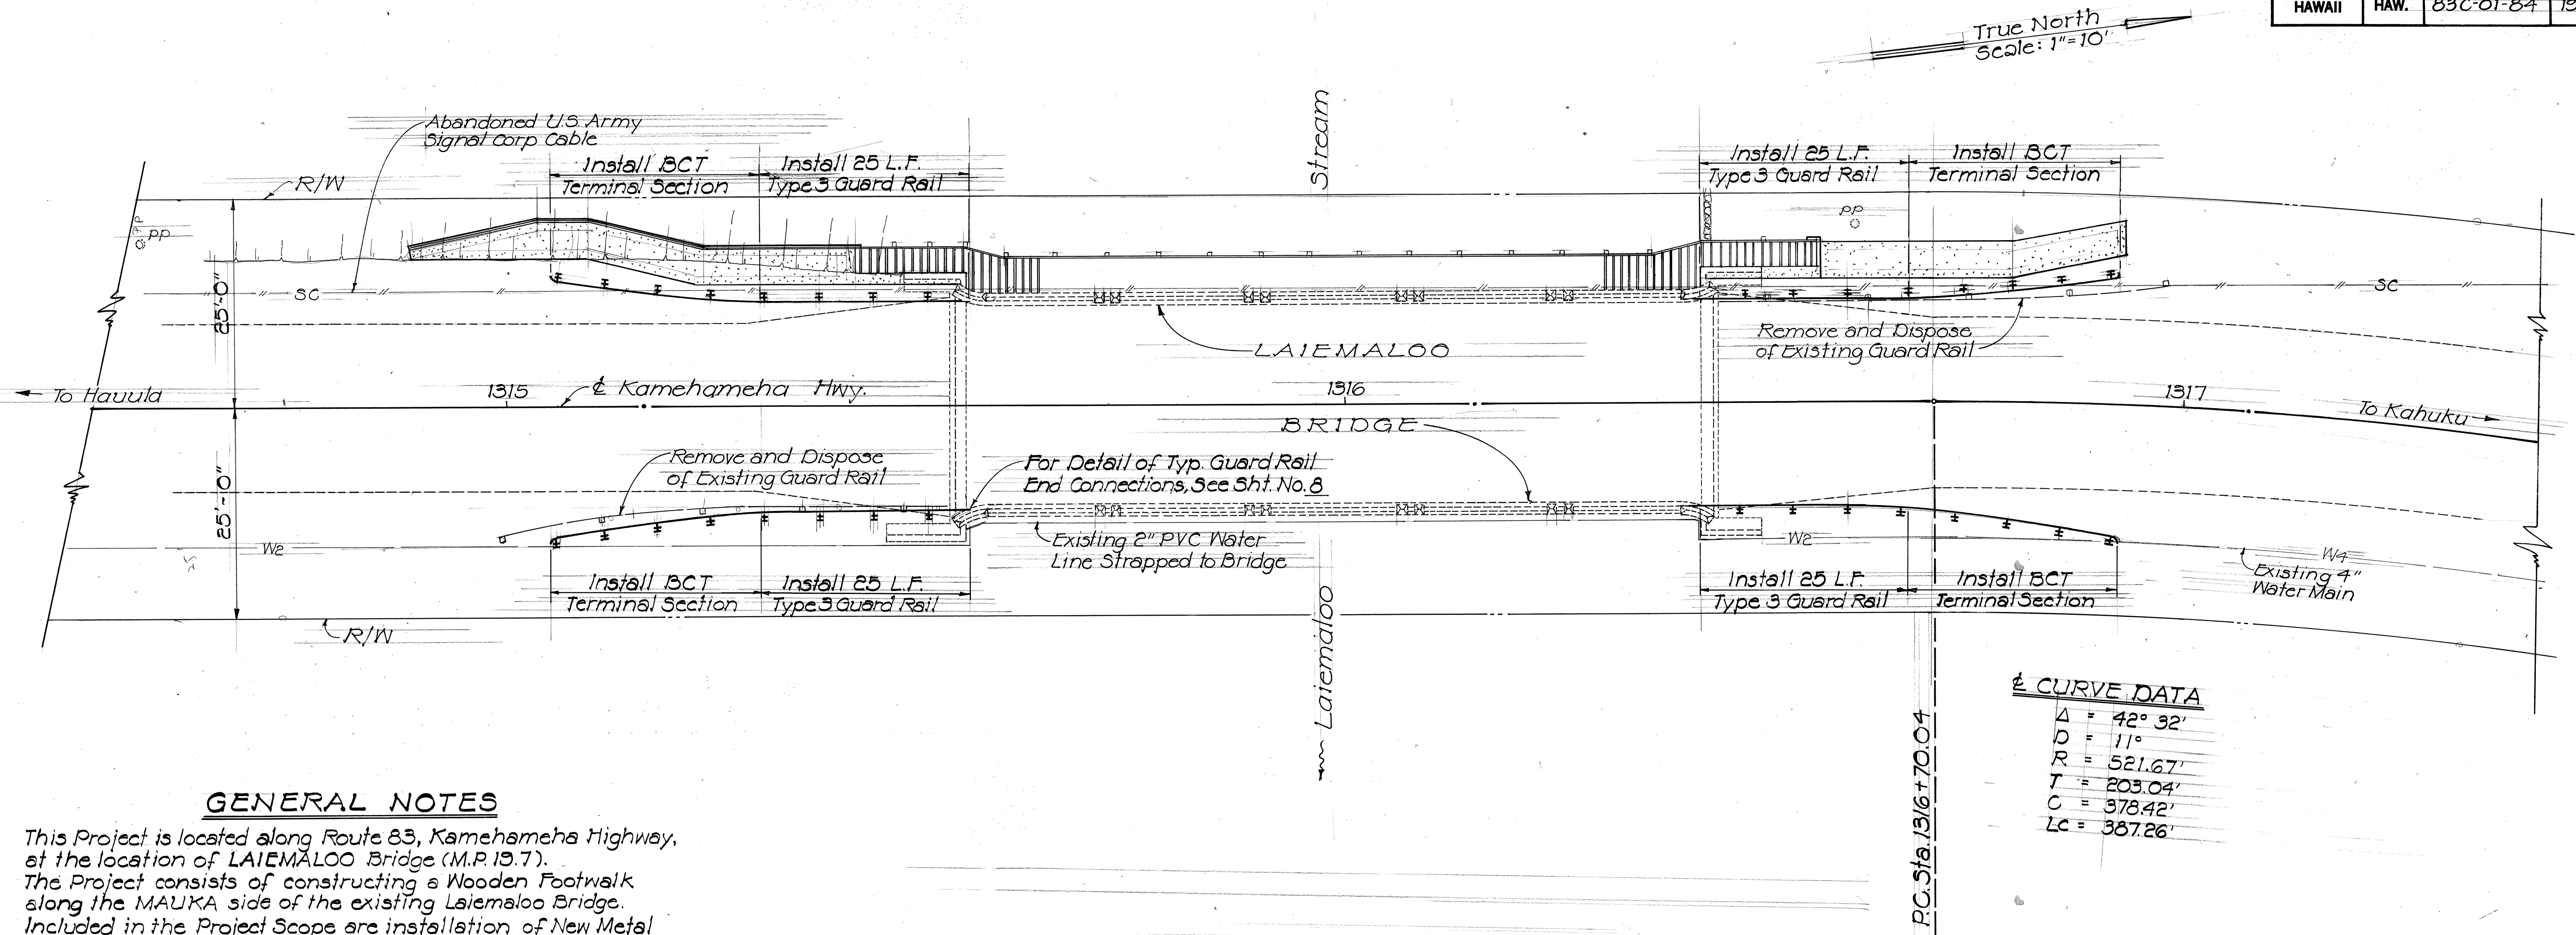

### GENERAL NOTES

1. This Project is located along Route 83, Kamehameha Highway, at the location of LAIEMALOO Bridge (M.P. 13.7).
2. The Project consists of constructing a Wooden Footwalk along the MAUKA side of the existing Laiemaloo Bridge. Included in the Project Scope are installation of New Metal Guard Rails with Type BCT Terminal Sections and Construction of Reinforced Concrete Approach Walkways.
3. Construction of this project and Project No. 83BC-01-86M is expected to overlap and the Contractor is referred to Subsection 105.06 Cooperation Between Contractors.
4. The existence and location of Utilities, as shown on the Plans, are from the latest available data but is not guaranteed as to accuracy and/or completeness. The Contractor shall be responsible and shall pay for all damages to existing utilities resulting from his operations.
5. Removal and disposal of existing guard rail and signal corps cable shall be considered incidental to the various items.
6. The Contractor for this project shall install reflector markers as shown in the detail for Undivided Highway on plan sheet no. 9.
7. The Contractor shall add and compact backfill for the guardrail installation and terminal section as directed by the Engineer. The backfill work shall be limited to within the State R-O-W. Payment for this work shall be considered incidental to the guardrail installation.
8. Existing reflector marker with metal post shall be reinstalled behind guardrail as directed by the Engineer. Payment for this work shall be considered incidental to the various items.

### PLAN - FOOTWALK AT LAIEMALOO BRIDGE

Scale: 1" = 10'-0"

ORIGINAL PLAN	DATE
DRAWN BY	.....
TRACED BY	.....
DESIGNED BY	.....
QUANTITIES BY	.....
CHECKED BY	.....
No.	.....

STATE OF HAWAII	
DEPARTMENT OF TRANSPORTATION	
LAND TRANSPORTATION FACILITIES DIVISION	
PLAN	
FOOTWALK AT LAIEMALOO BRIDGE	
KAMEHAMEHA HWY.	
PROJ. No. 83C-01-84	
Scale: As Noted	Date: March 1984
SHEET NO.	OF SHEETS