
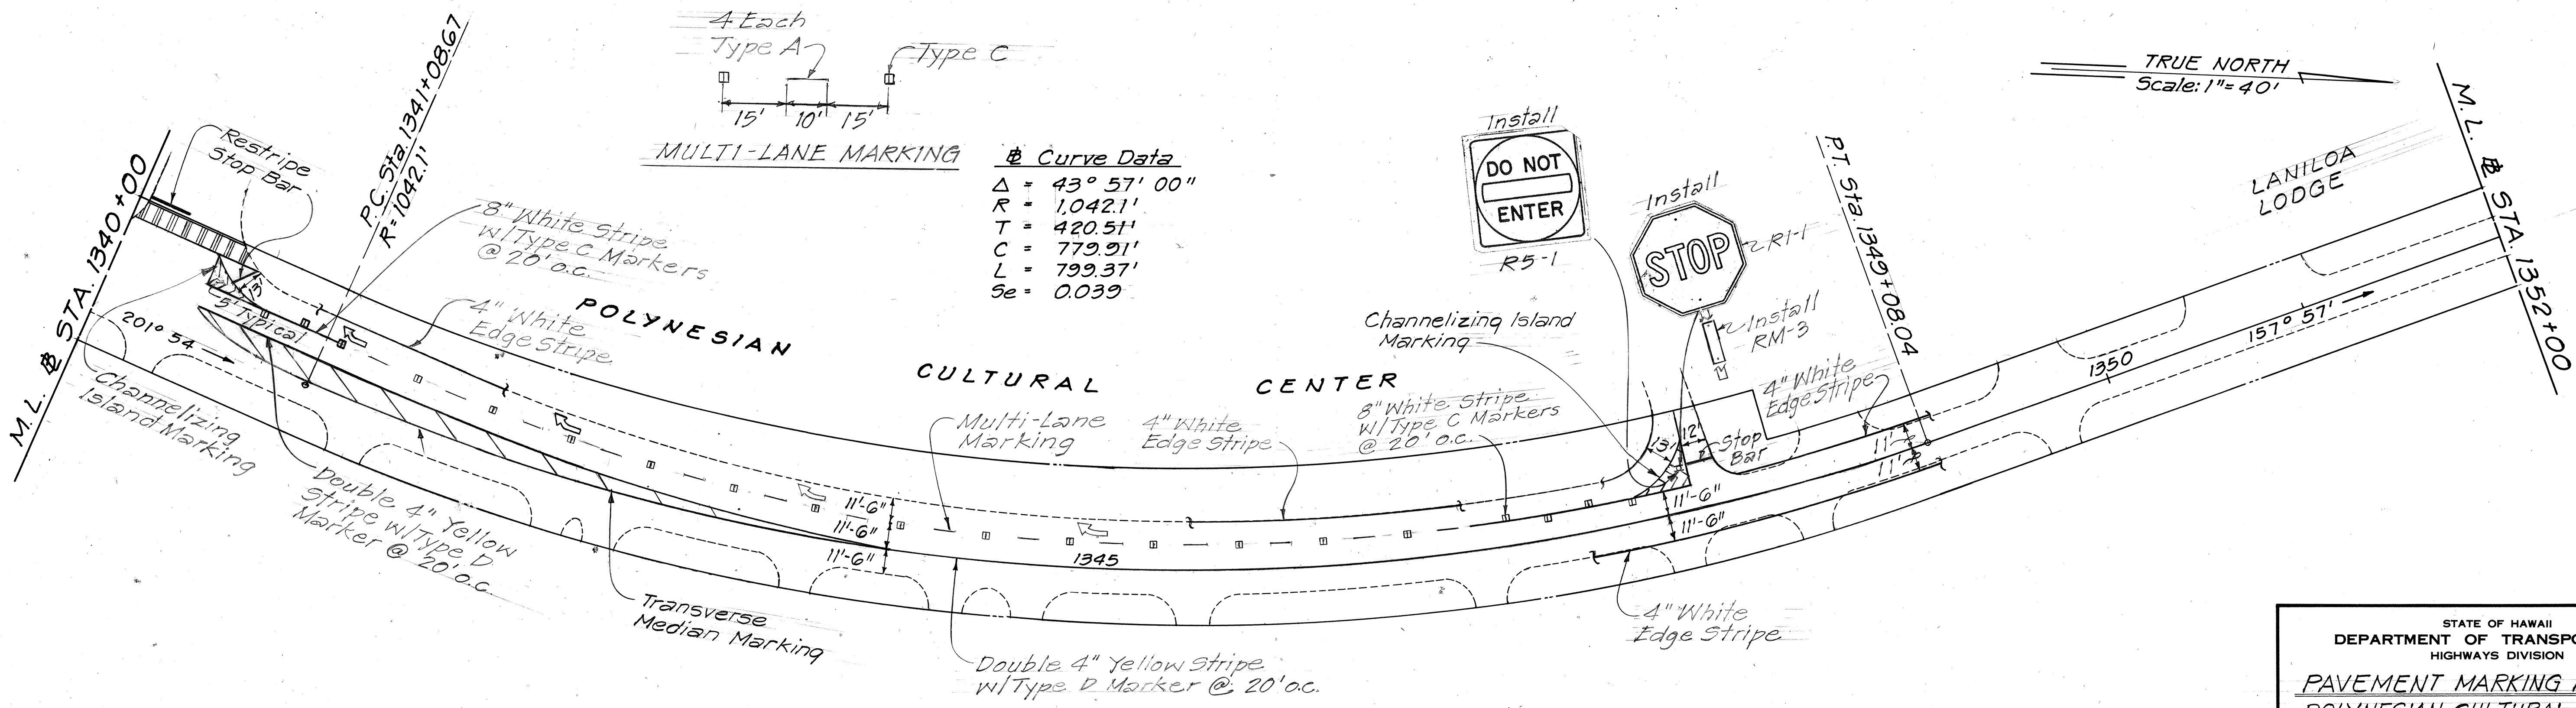
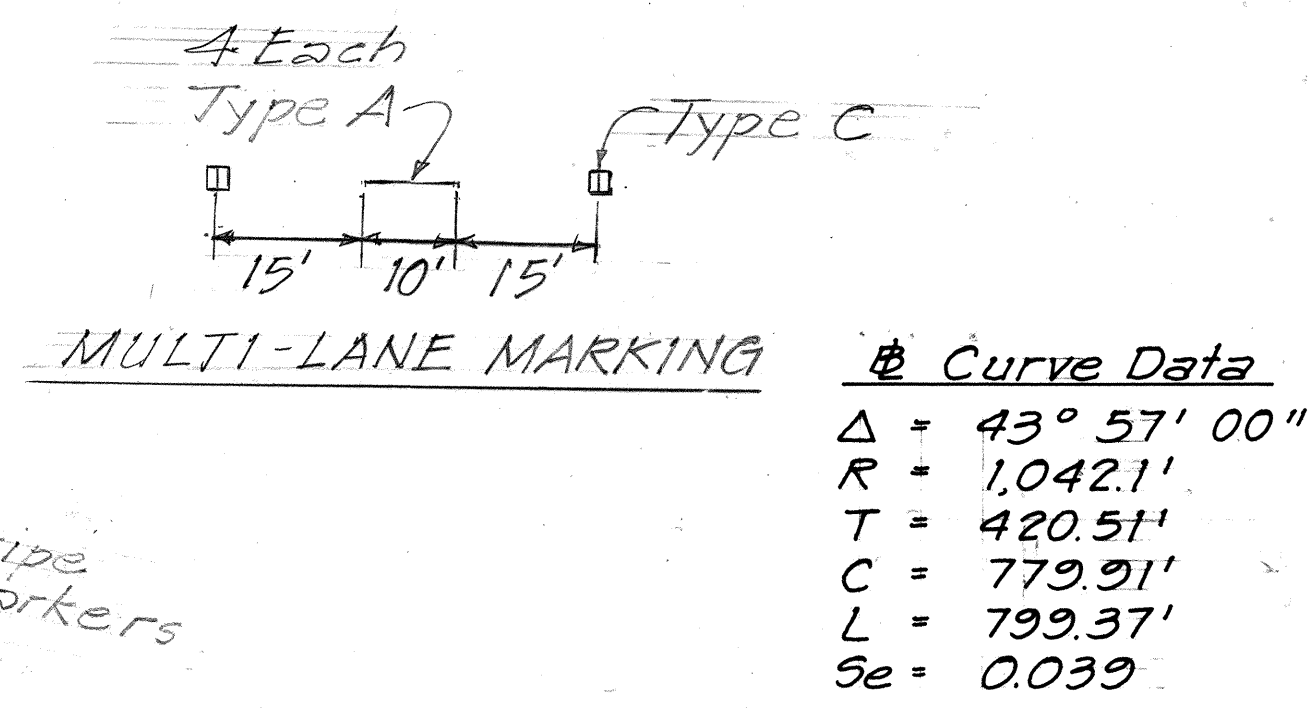


FED. ROAD DIST. NO.	STATE	PROJ. NO.	FISCAL YEAR	SHEET NO.	TOTAL SHEETS
HAWAII	HAW.	83C-01-86M	1986	24	40

TRUE NORTH
Scale: 1" = 40'

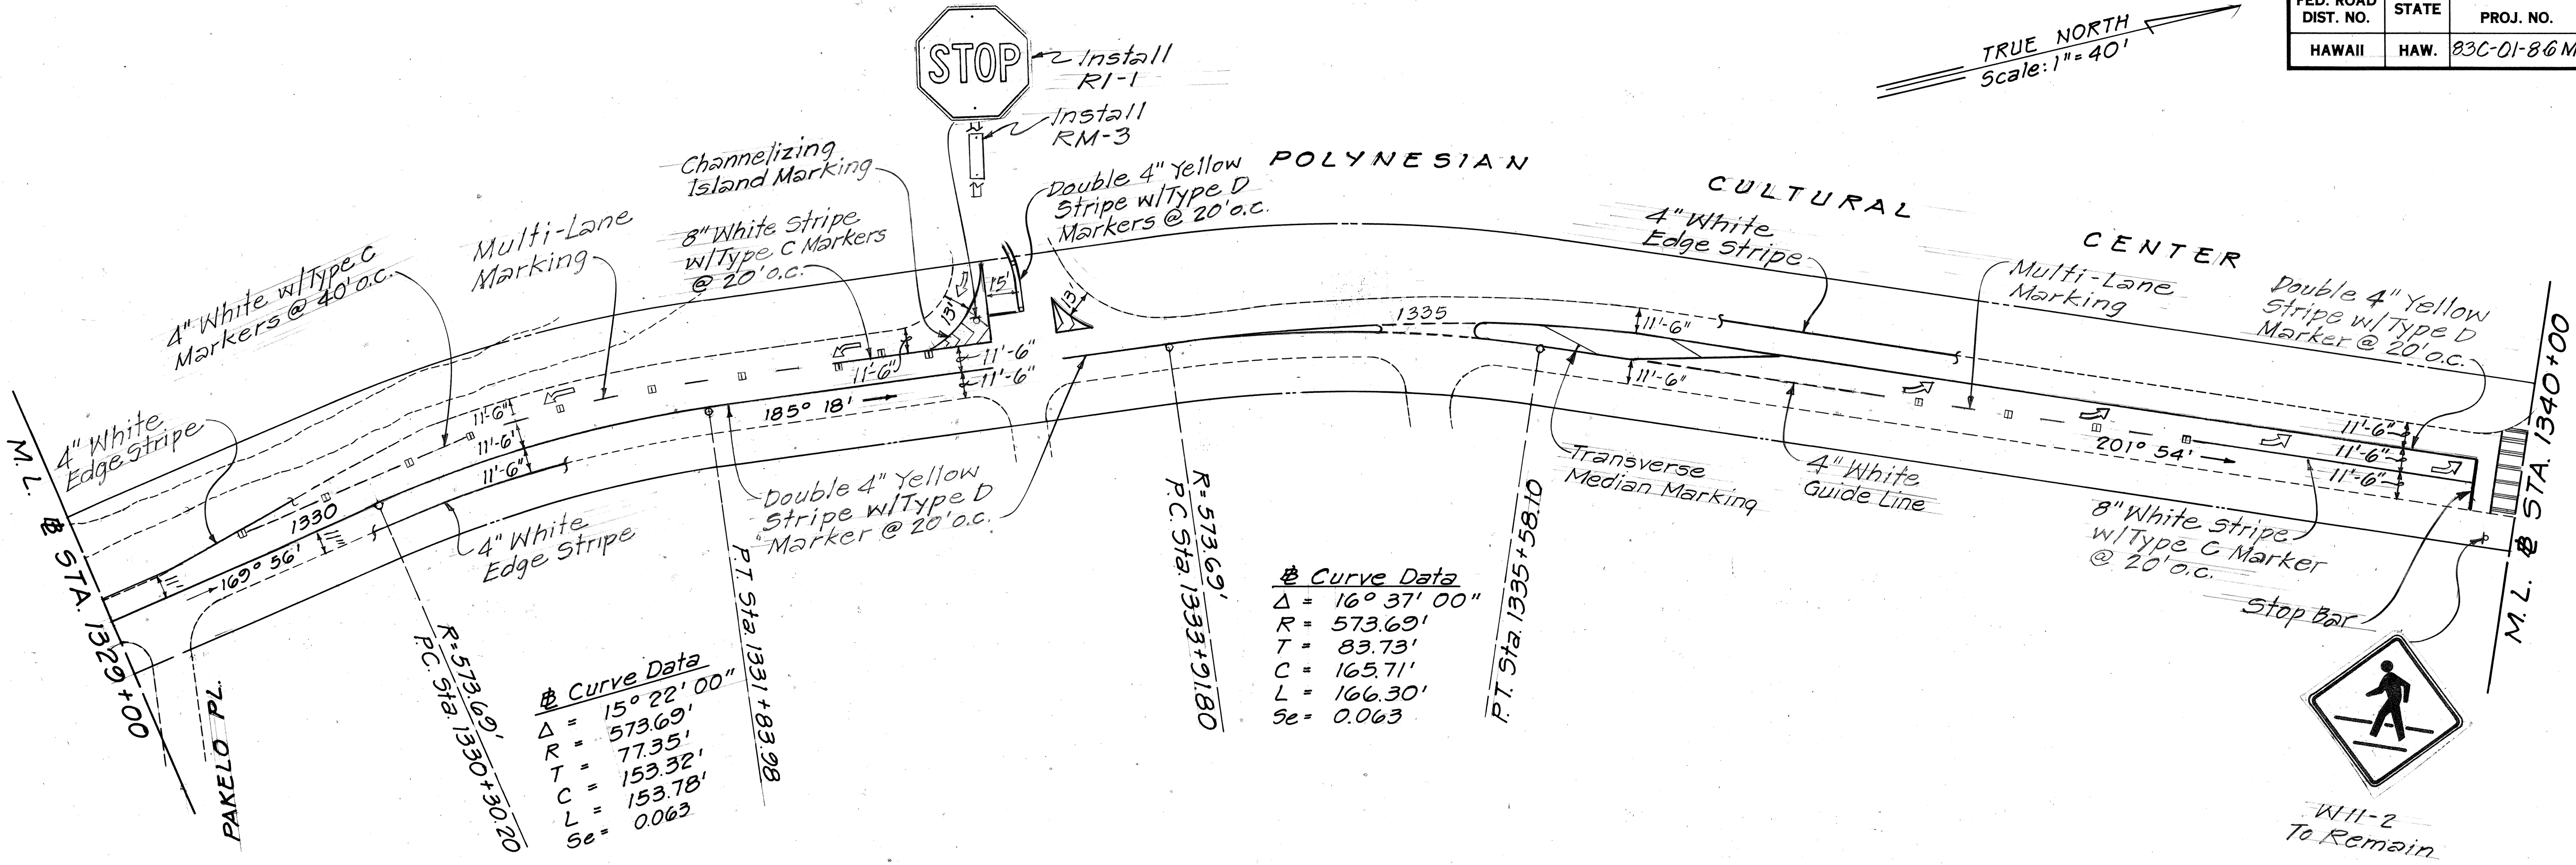

STATE OF HAWAII

DEPARTMENT OF TRANSPORTATION

HIGHWAYS DIVISION

PAVEMENT MARKING FRONTING

POLYNESIAN CULTURAL CENTER

KAMEHAMEHA HIGHWAY RESURFACING

Laiemaloo Bridge to Puuluana Street

PROJECT No. 83C-01-86M

Scale: 1" = 40' Date: Oct, 1985

SHEET NO. OF SHEETS

DATE	
SURVEY PLOTTED BY	
DRAWN BY	
DESIGNED BY	
CHECKED BY	
ORIGINAL PLAN	
NOTE BOOK	
No.	