



FED. ROAD DIST. NO.	STATE	PROJ. NO.	FISCAL YEAR	SHEET NO.	TOTAL SHEETS
HAWAII	HAW.	83F-01-88M	1988	5	11

True North
Scale: 1"=40'

BEGIN PROJECT
@ STA. 142+00

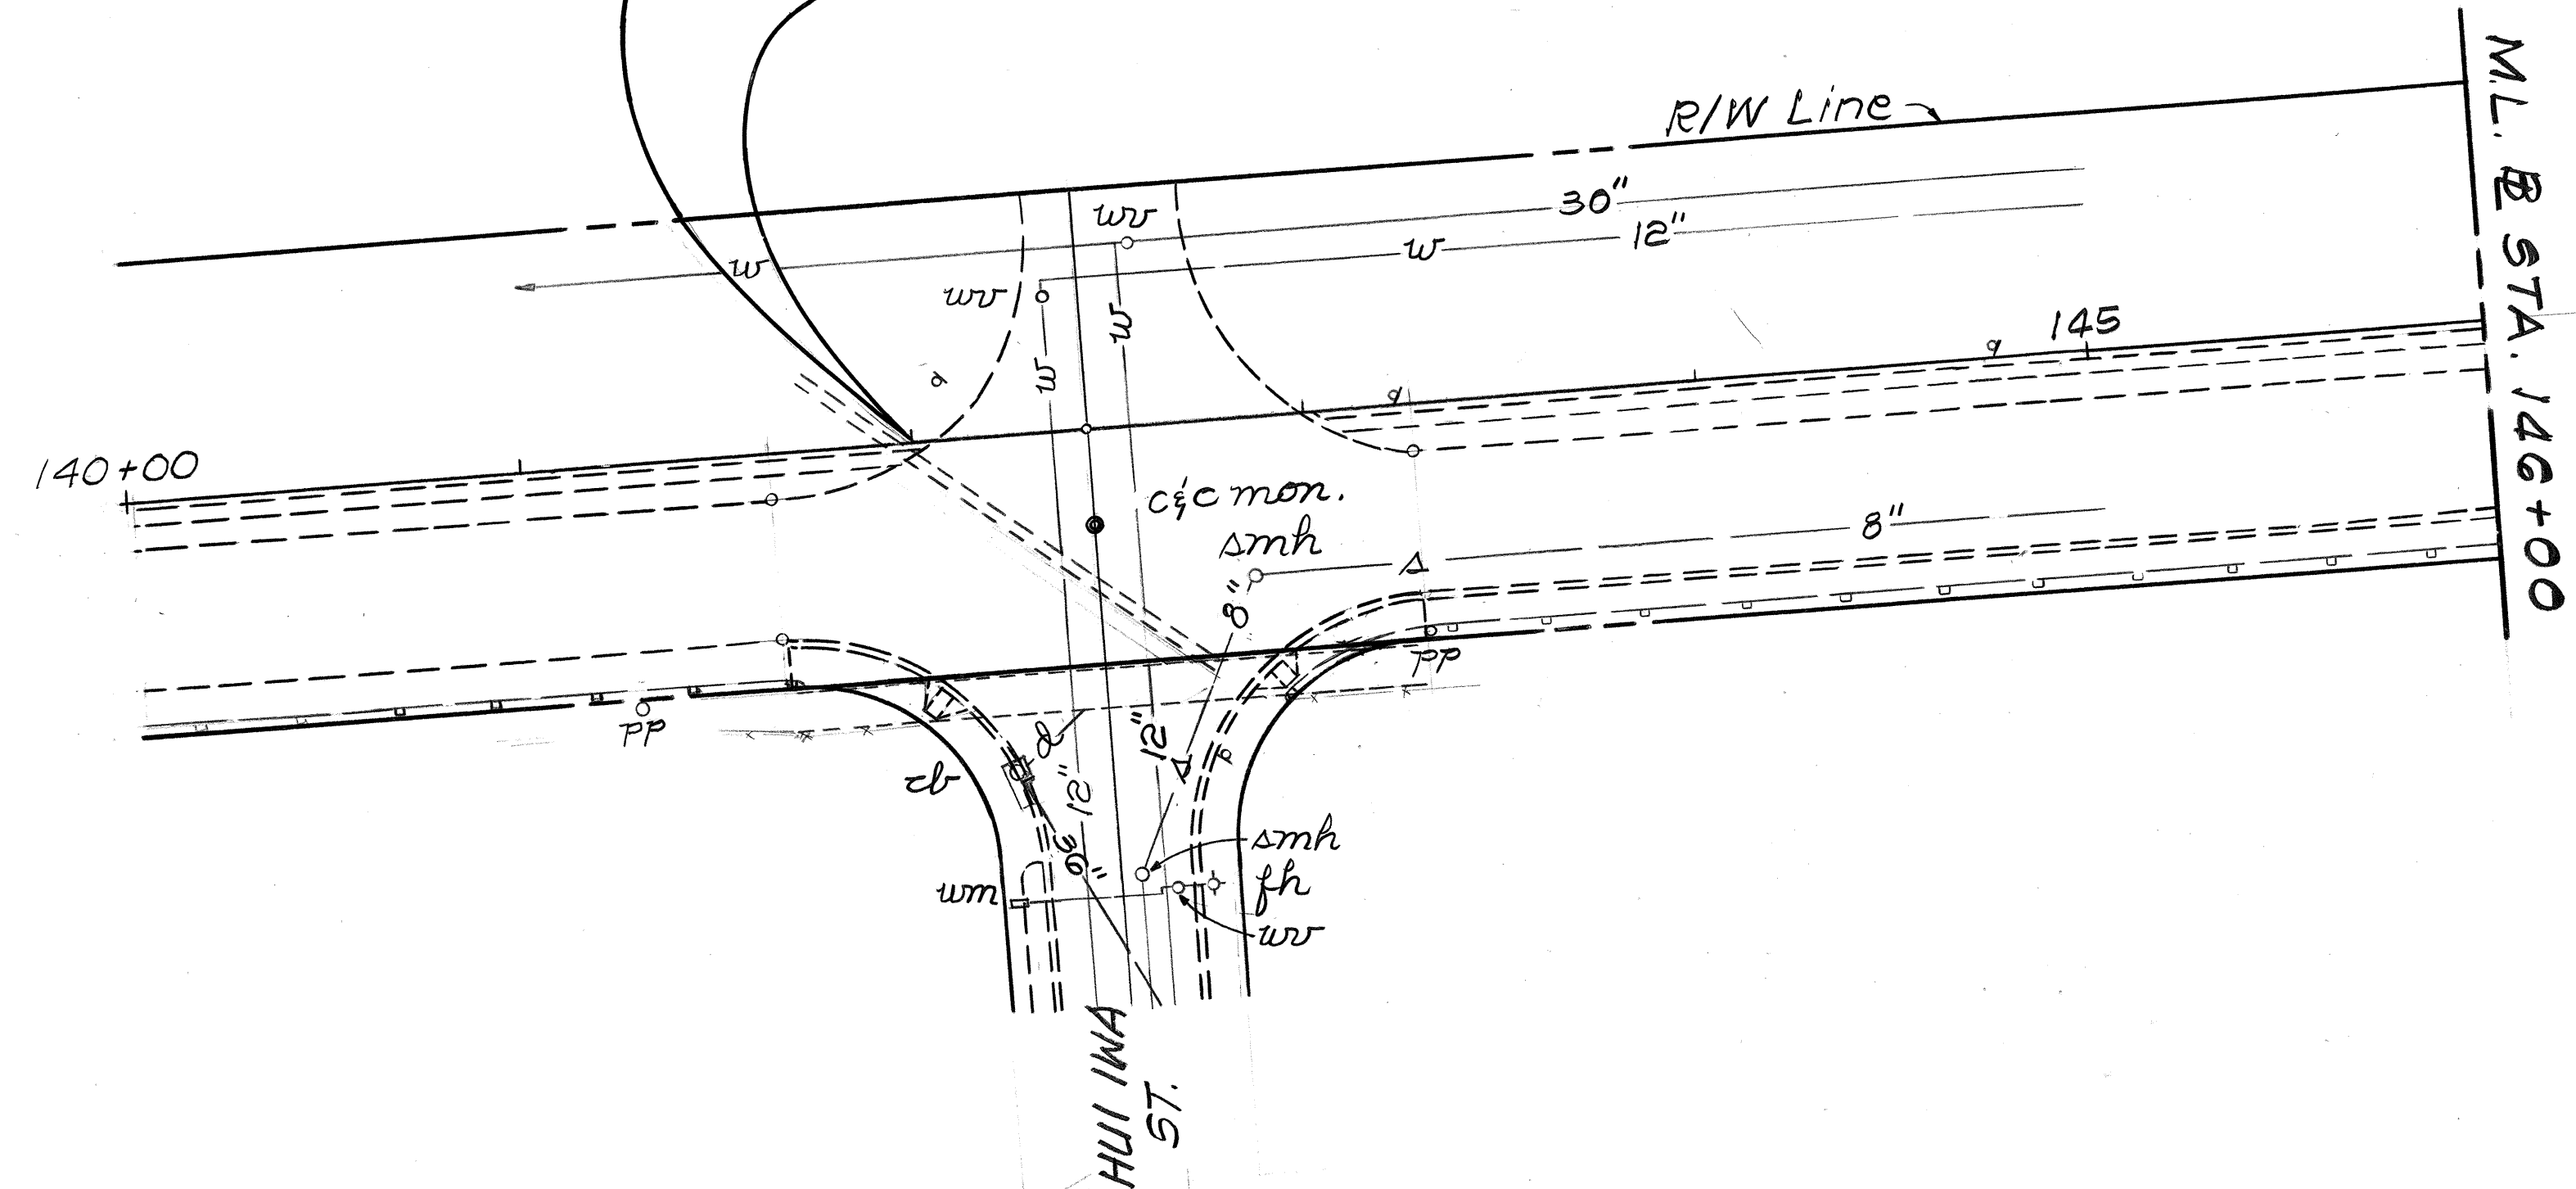

True North
Scale: 1"=40'

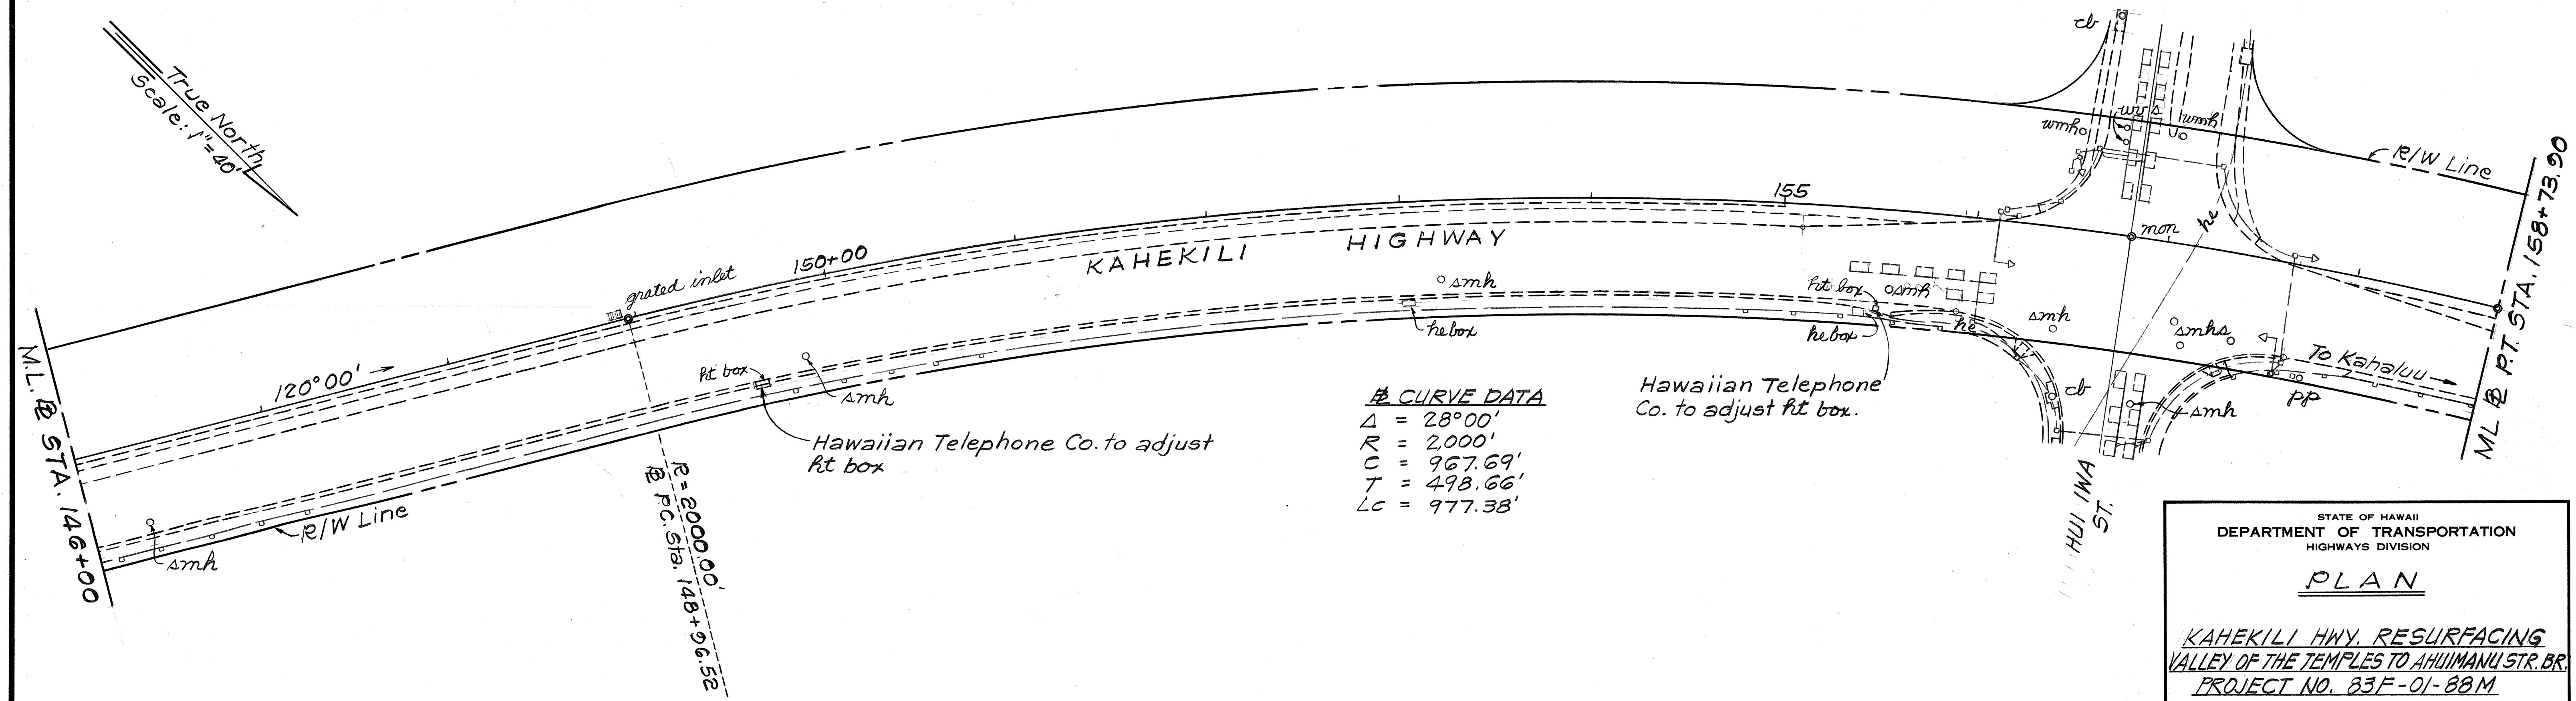

CURVE DATA
 $\Delta = 28^{\circ}00'$
 $R = 2000'$
 $C = 967.69'$
 $T = 498.66'$
 $Lc = 977.38'$

Hawaiian Telephone Co. to adjust fit box.

Hawaiian Telephone Co. to adjust fit box



DATE	_____
SURVEY PLOTTED BY	_____
DRAWN BY	_____
DESIGNED BY	_____
QUANTITIES BY	_____
CHECKED BY	_____
ORIGINAL PLAN	_____
NOTE BOOK	_____
NO.	_____

STATE OF HAWAII
DEPARTMENT OF TRANSPORTATION
HIGHWAYS DIVISION

PLAN

KAHEKILI HWY. RESURFACING
VALLEY OF THE TEMPLES TO AHUIMANU STR. BR.
PROJECT NO. 83F-01-88M
Scale: 1"=40' Date: Feb., 1988
SHEET NO. 1 OF 3 SHEETS

FED. ROAD DIST. NO.	STATE	PROJ. NO.	FISCAL YEAR	SHEET NO.	TOTAL SHEETS
HAWAII	HAW.	83F-01-88M	1988	6	11

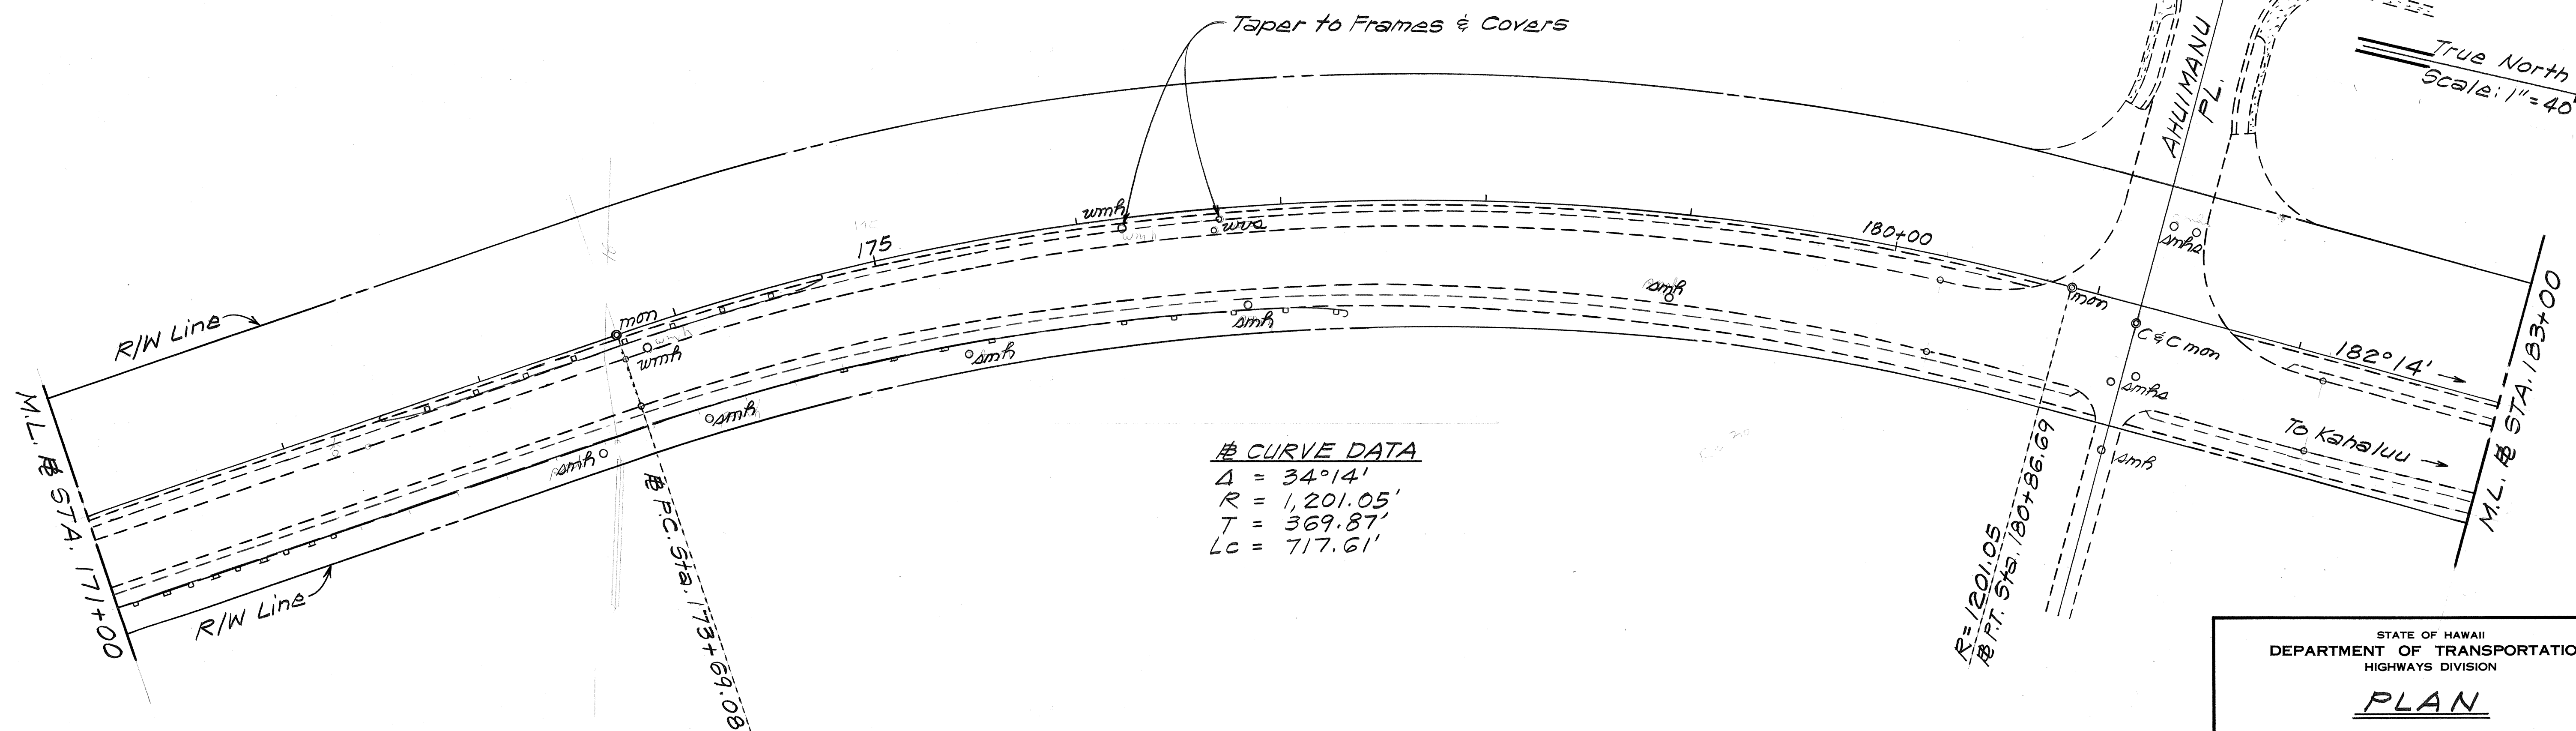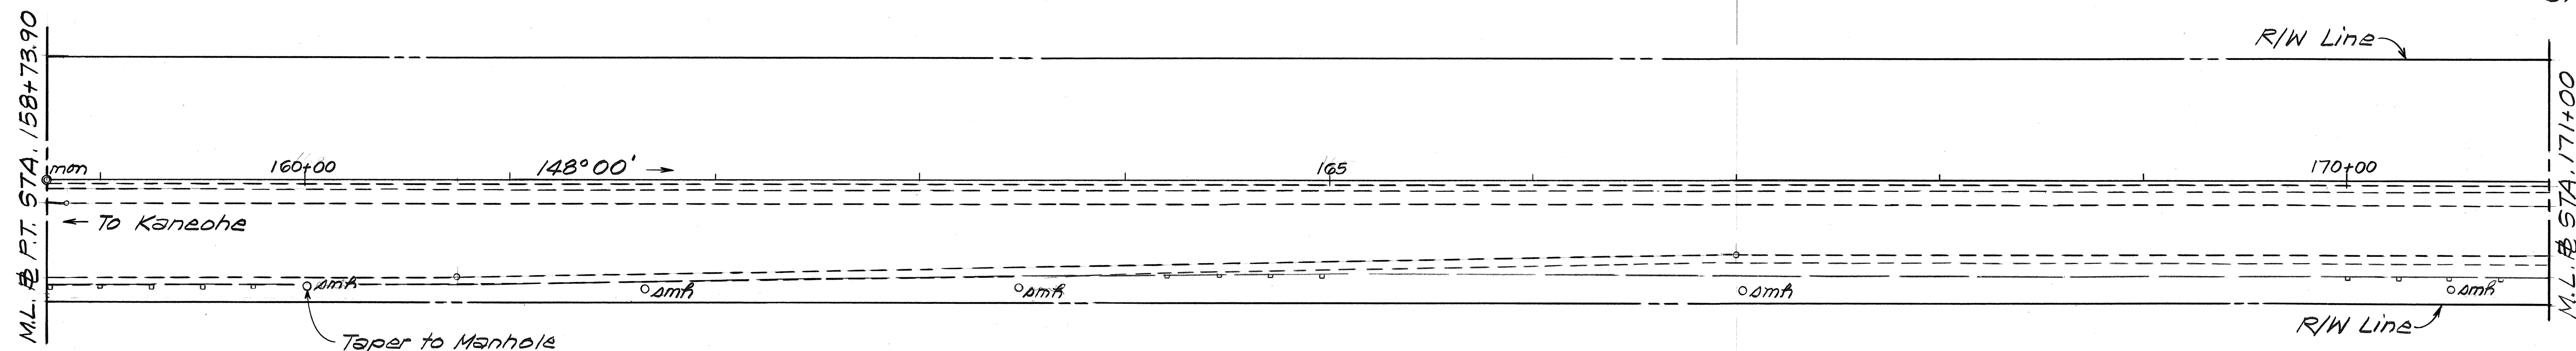

CURVE DATA
 $\Delta = 34^{\circ}14'$
 $R = 1,201.05'$
 $T = 369.87'$
 $LC = 717.61'$

STATE OF HAWAII
DEPARTMENT OF TRANSPORTATION
HIGHWAYS DIVISION

PLAN

KAHEKILI HWY. RESURFACING
VALLEY OF THE TEMPLES TO AHIIMANU STR. BR.
PROJECT NO. 83F-01-88M


Scale: 1"=40' Date: Feb., 1988

SHEET NO. 2 OF 3 SHEETS

DATE	_____
SURVEY PLOTTED BY	_____
DRAWN BY	_____
DESIGNED BY	_____
CHECKED BY	_____
ORIGINAL PLAN	_____
NOTE BOOK	_____
NO.	_____

FED. ROAD DIST. NO.	STATE	PROJ. NO.	FISCAL YEAR	SHEET NO.	TOTAL SHEETS
HAWAII	HAW.	83F-01-88M	1988	7	11

True North
Scale: 1" = 40'

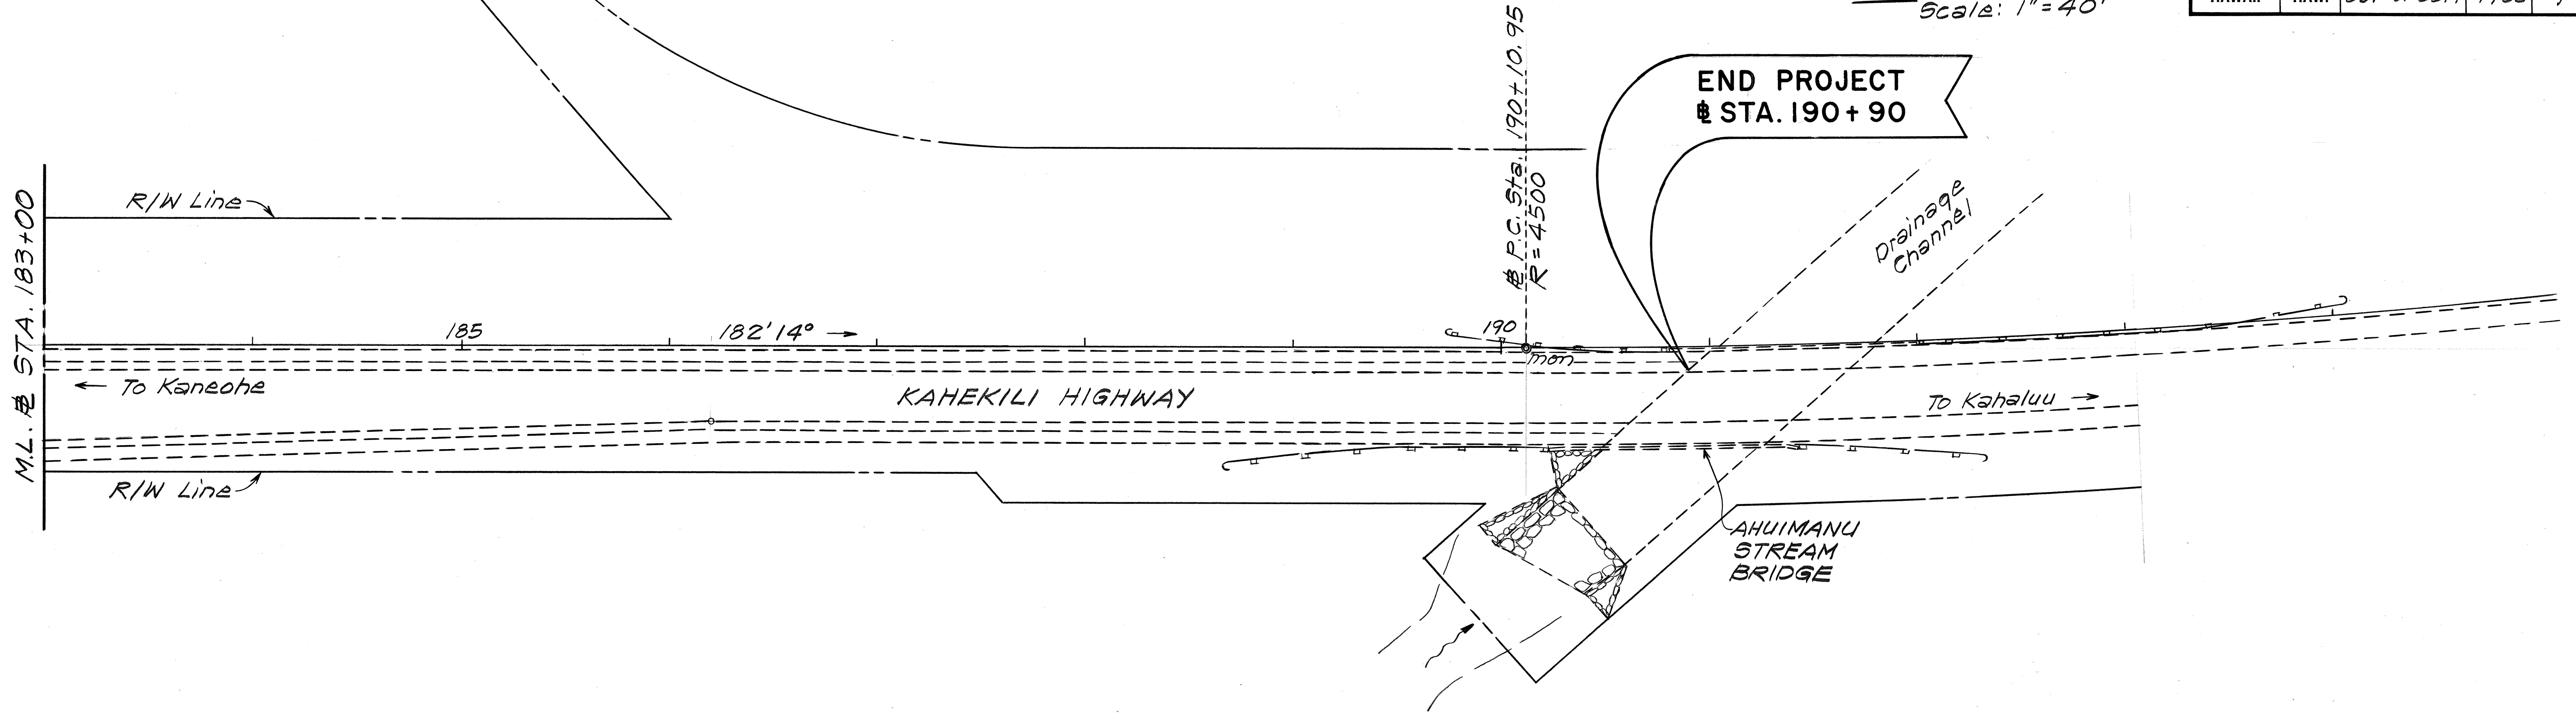

ORIGINAL PLAN	SURVEY PLOTTED BY	DATE
NOTE BOOK	DRAWN BY	
	DESIGNED BY	
	CHECKED BY	

STATE OF HAWAII
DEPARTMENT OF TRANSPORTATION
HIGHWAYS DIVISION

PLAN

KAHEKILI HWY. RESURFACING
VALLEY OF THE TEMPLES TO AHUIMANU STR. BR.
PROJECT NO. 83F-01-88M

Scale: 1" = 40' Date: Feb. 1988

SHEET NO. 3 OF 3 SHEETS