


FED. ROAD DIST. NO.	STATE	FED. AID PROJ. NO.	FISCAL YEAR	SHEET NO.	TOTAL SHEETS
HAWAII	HAW.	83G-01-88M	1988	7	18

SURVEY PLOTTED BY	DATE
DRAWN BY	
CHECKED BY	
NOTED BY	
QUANTITIES BY	
CHECKED BY	
ORIGINAL PLAN	
NO.	

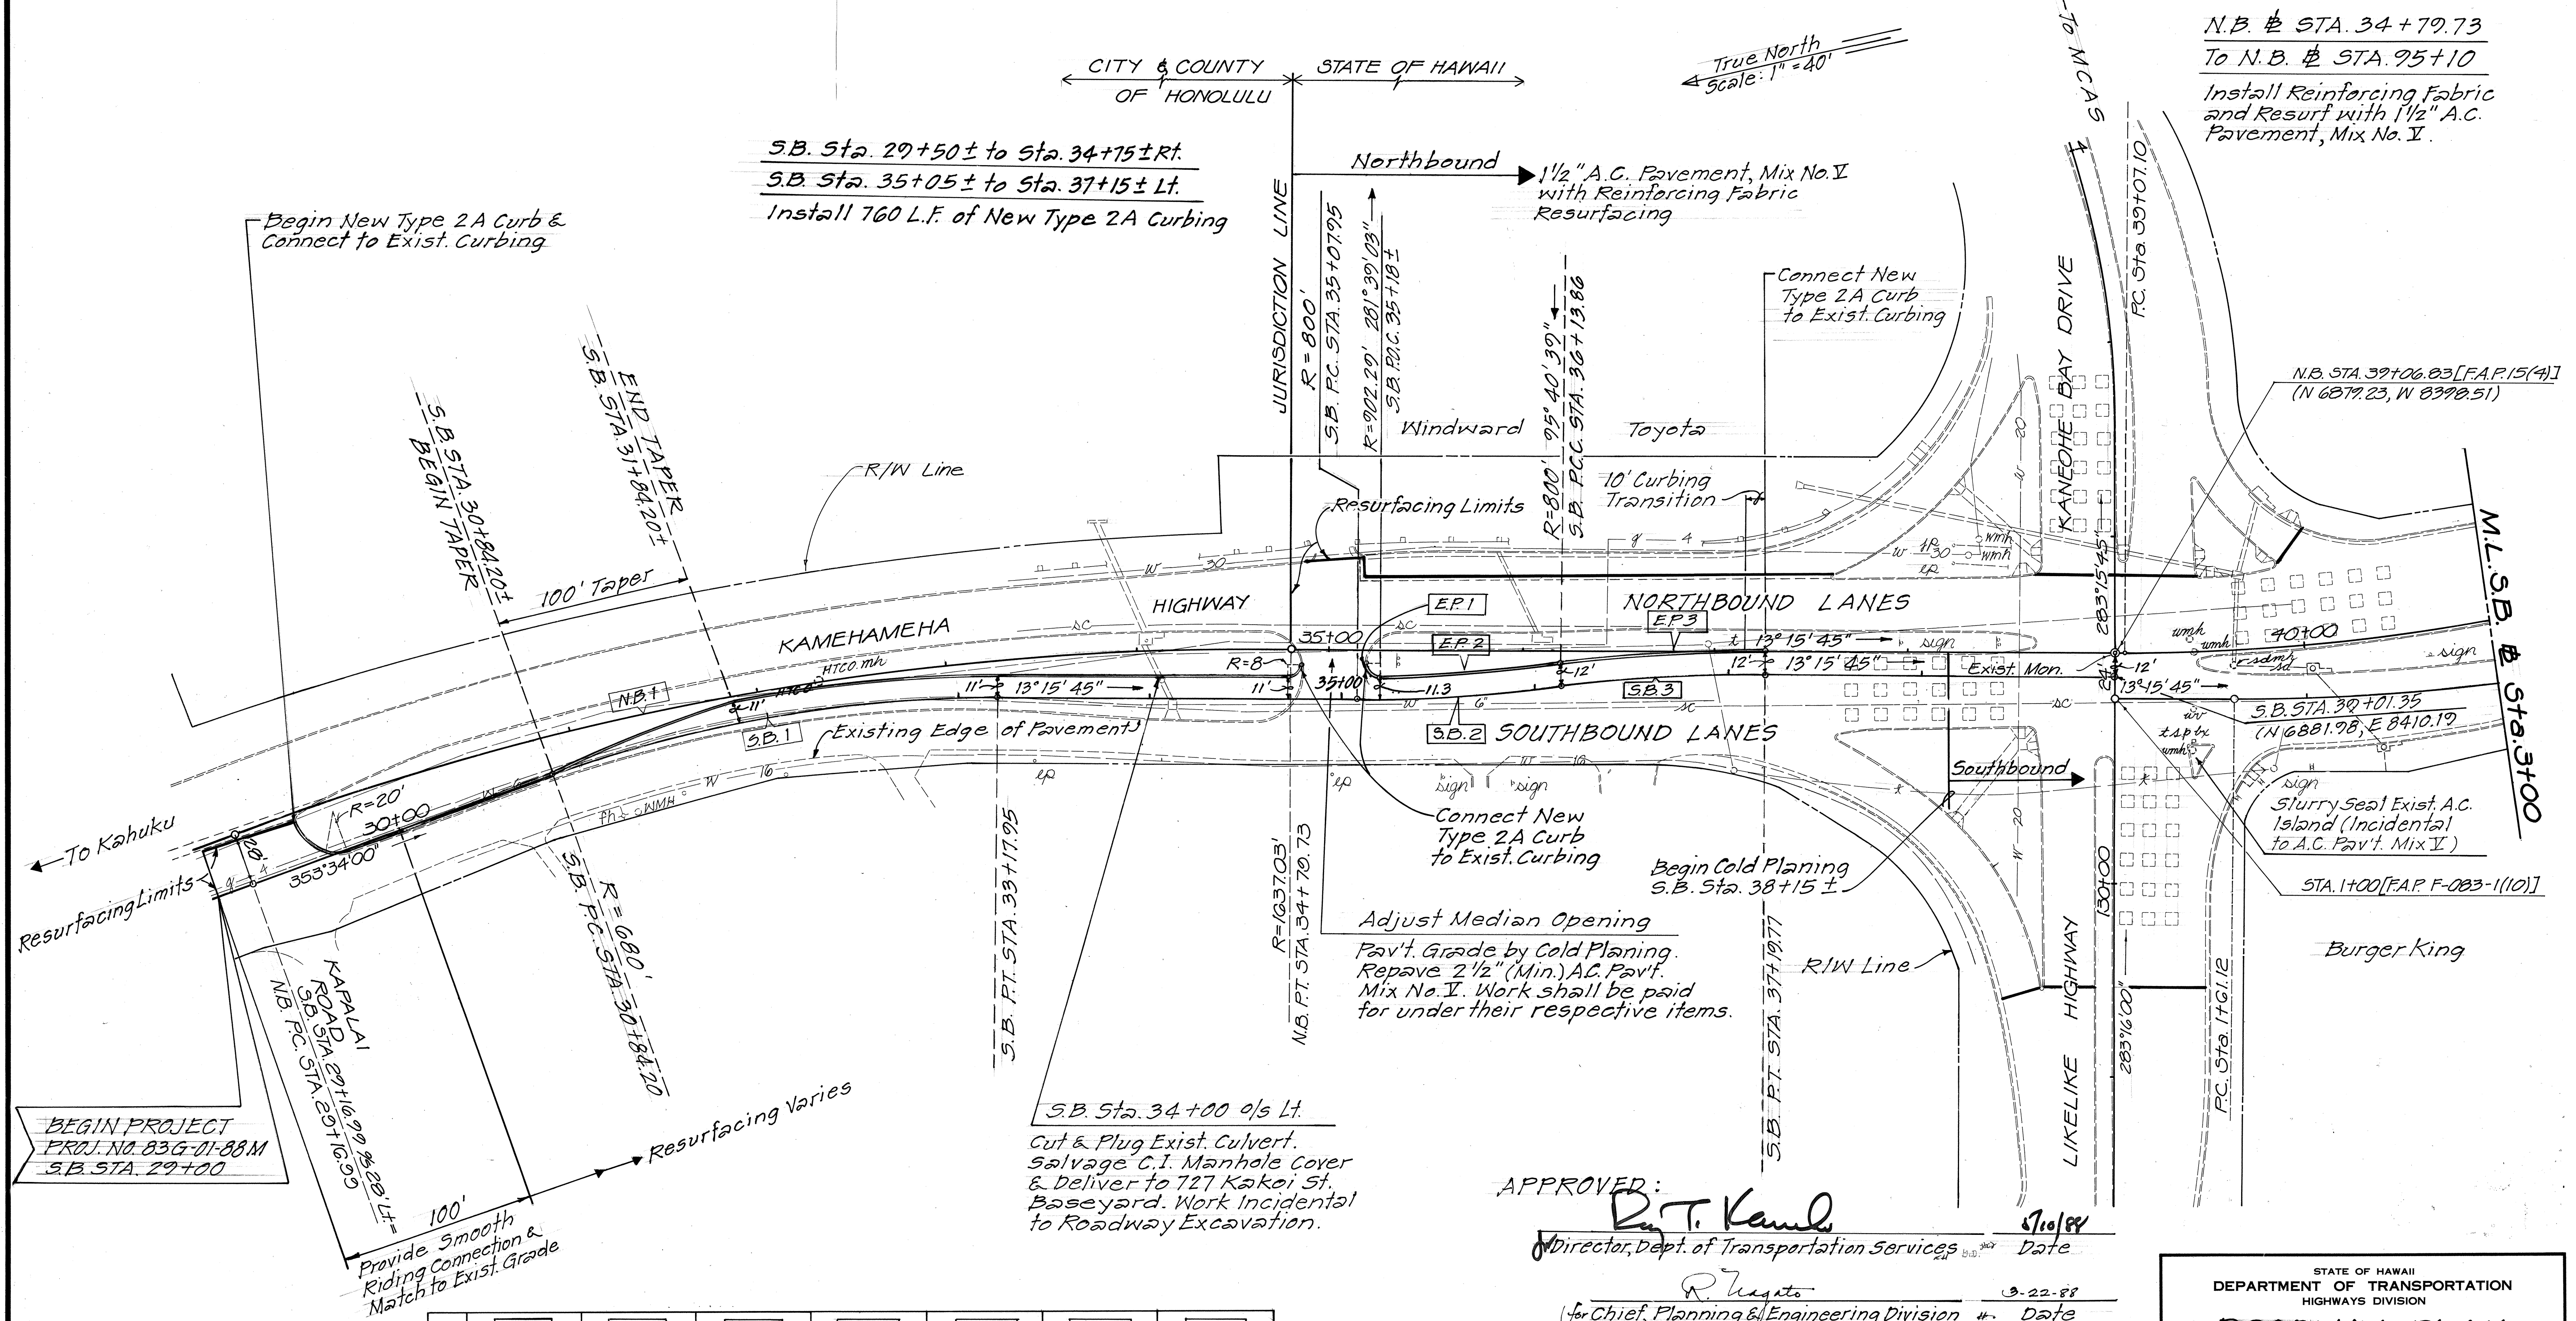

N.B. STA. 34+79.73
To N.B. STA. 95+10
Install Reinforcing Fabric
and Resurf with 1 1/2" A.C.
Pavement, Mix No. V.

BEGIN PROJECT
PROJ. NO. 83G-01-88M
S.B. STA. 29+00


	NB1	SB1	SB2	SB3	EP2	EP3	EP1
Δ	19°41'45"	19°41'45"	7°35'06"	7°35'06"	5°58'24"	7°35'06"	91°36'42"
R	1637.03'	680.00'	800.00'	800.00'	902.29'	812.00'	8.00'
T	284.17'	118.04'	53.03'	53.03'	47.08'	53.83'	8.23'
C	559.97'	232.61'	105.83'	105.83'	94.00'	107.42'	11.47'
L	562.74'	233.76'	105.91'	105.91'	94.07'	107.50'	12.79'

APPROVED:
[Signature] 7/10/88
Director, Dept. of Transportation Services Date


[Signature] 3-22-88
for Chief, Planning & Engineering Division + Date
Board of Water Supply
Approved For Construction
Within City Right-of-Way only
[Signature]
Dep. Director & Chief Engineer, D.P.W. Date
[Signature] 4-9-88
M. Fukunaga Date
Chief, Division of Engineering
Dept. of Public Works 4/4/88

STATE OF HAWAII
DEPARTMENT OF TRANSPORTATION
HIGHWAYS DIVISION
ROADWAY PLAN
KAMEHAMEHA HIGHWAY RESURFACING
KANE OHE BAY DRIVE TO KAHIKO STREET
PROJECT NO. 83G-01-88M
Scale: 1" = 40' Date: Jan., 1988
SHEET NO. 1 OF 4 SHEETS

FED. ROAD DIST. NO.	STATE	FED. AID PROJ. NO.	FISCAL YEAR	SHEET NO.	TOTAL SHEETS
HAWAII	HAW.	83G-01-88M	1988	8	18

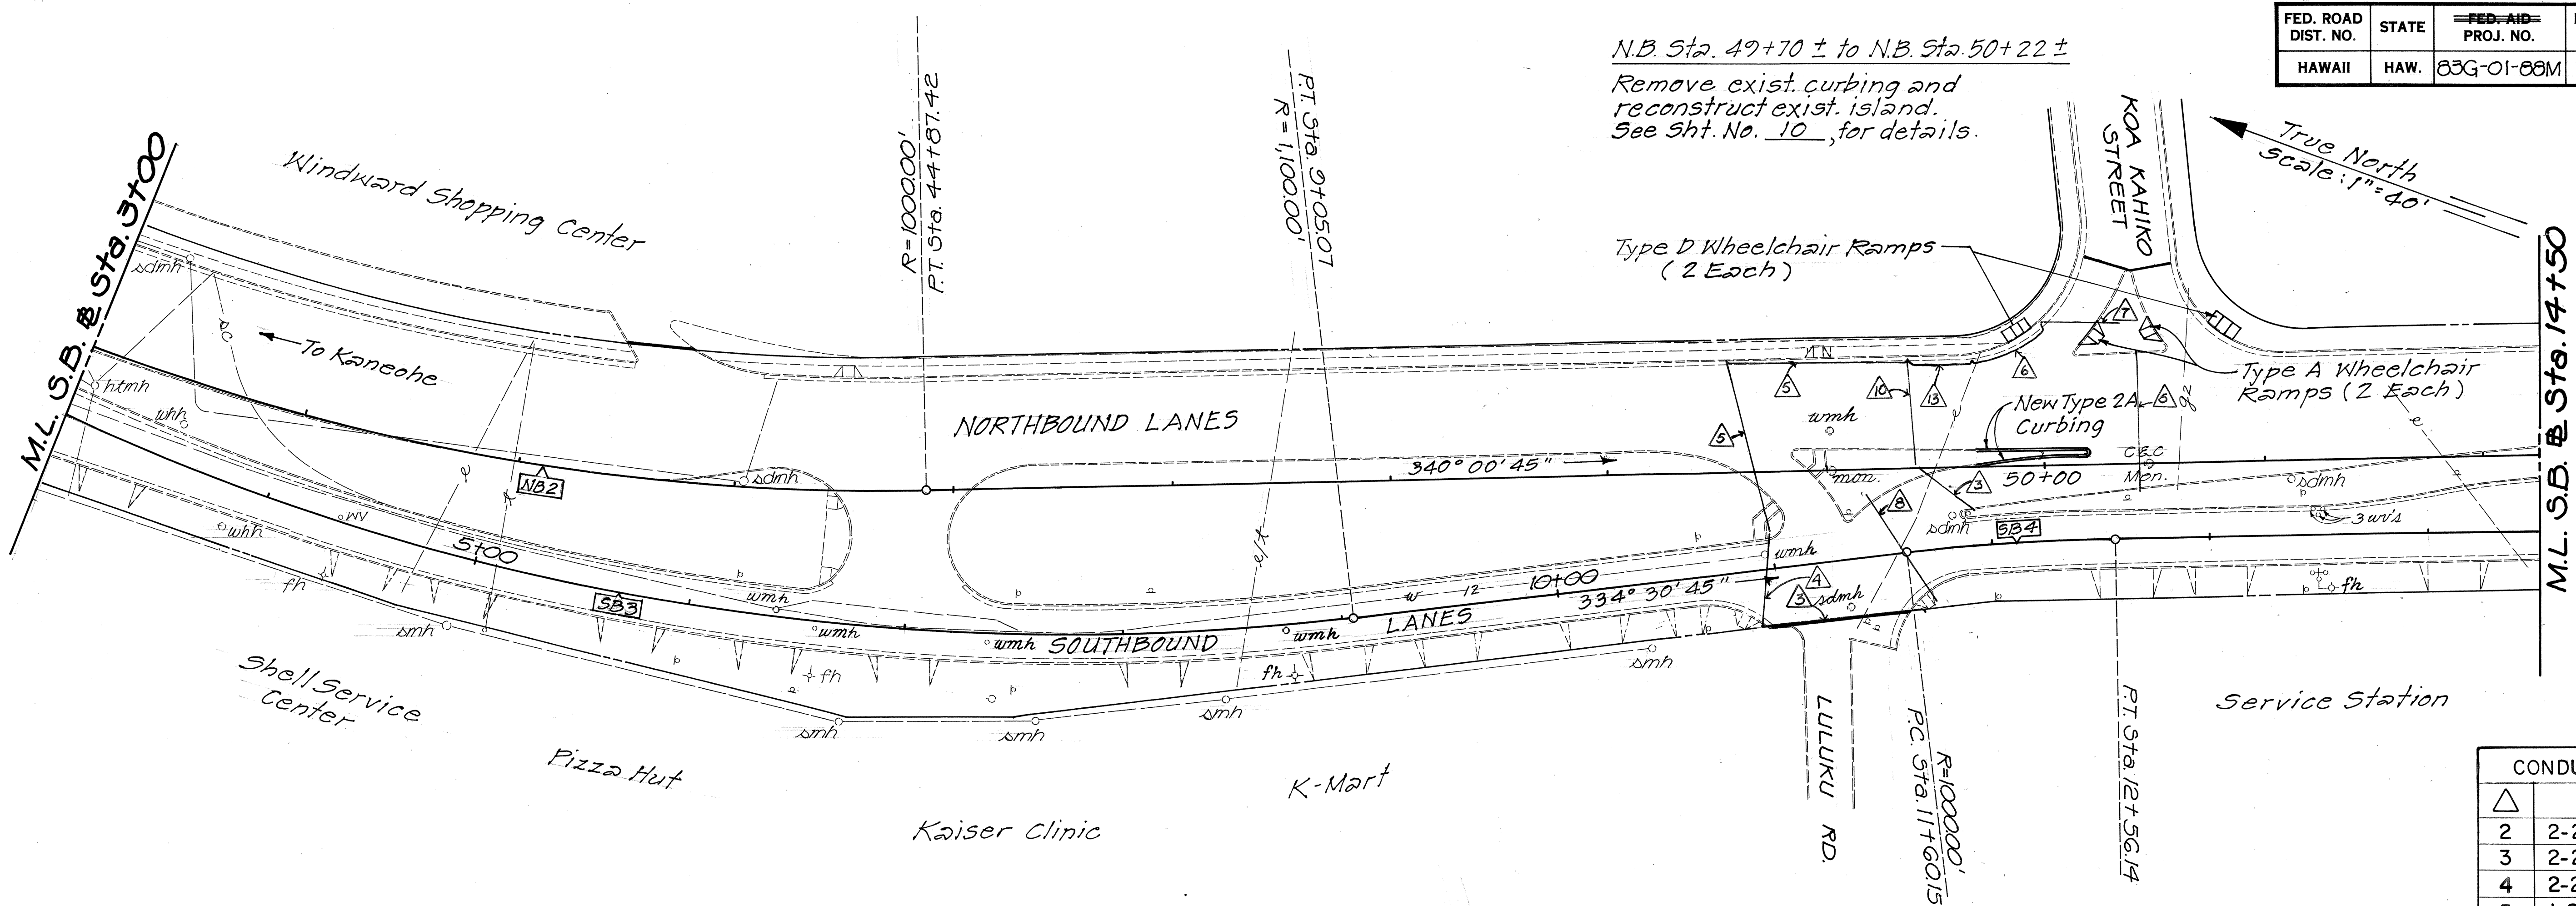

CONDUIT SCHEDULE	
CONDUIT	
2-2" Sch. 80	2
2-2" Sch. 80	3
2-2" Sch. 80	4
1-2" Sch. 80	5
2-2" Sch. 80	6
2-2" Sch. 80	7
4-2" Sch. 80	8
2-2" Sch. 80	10
3-2" Sch. 80	13

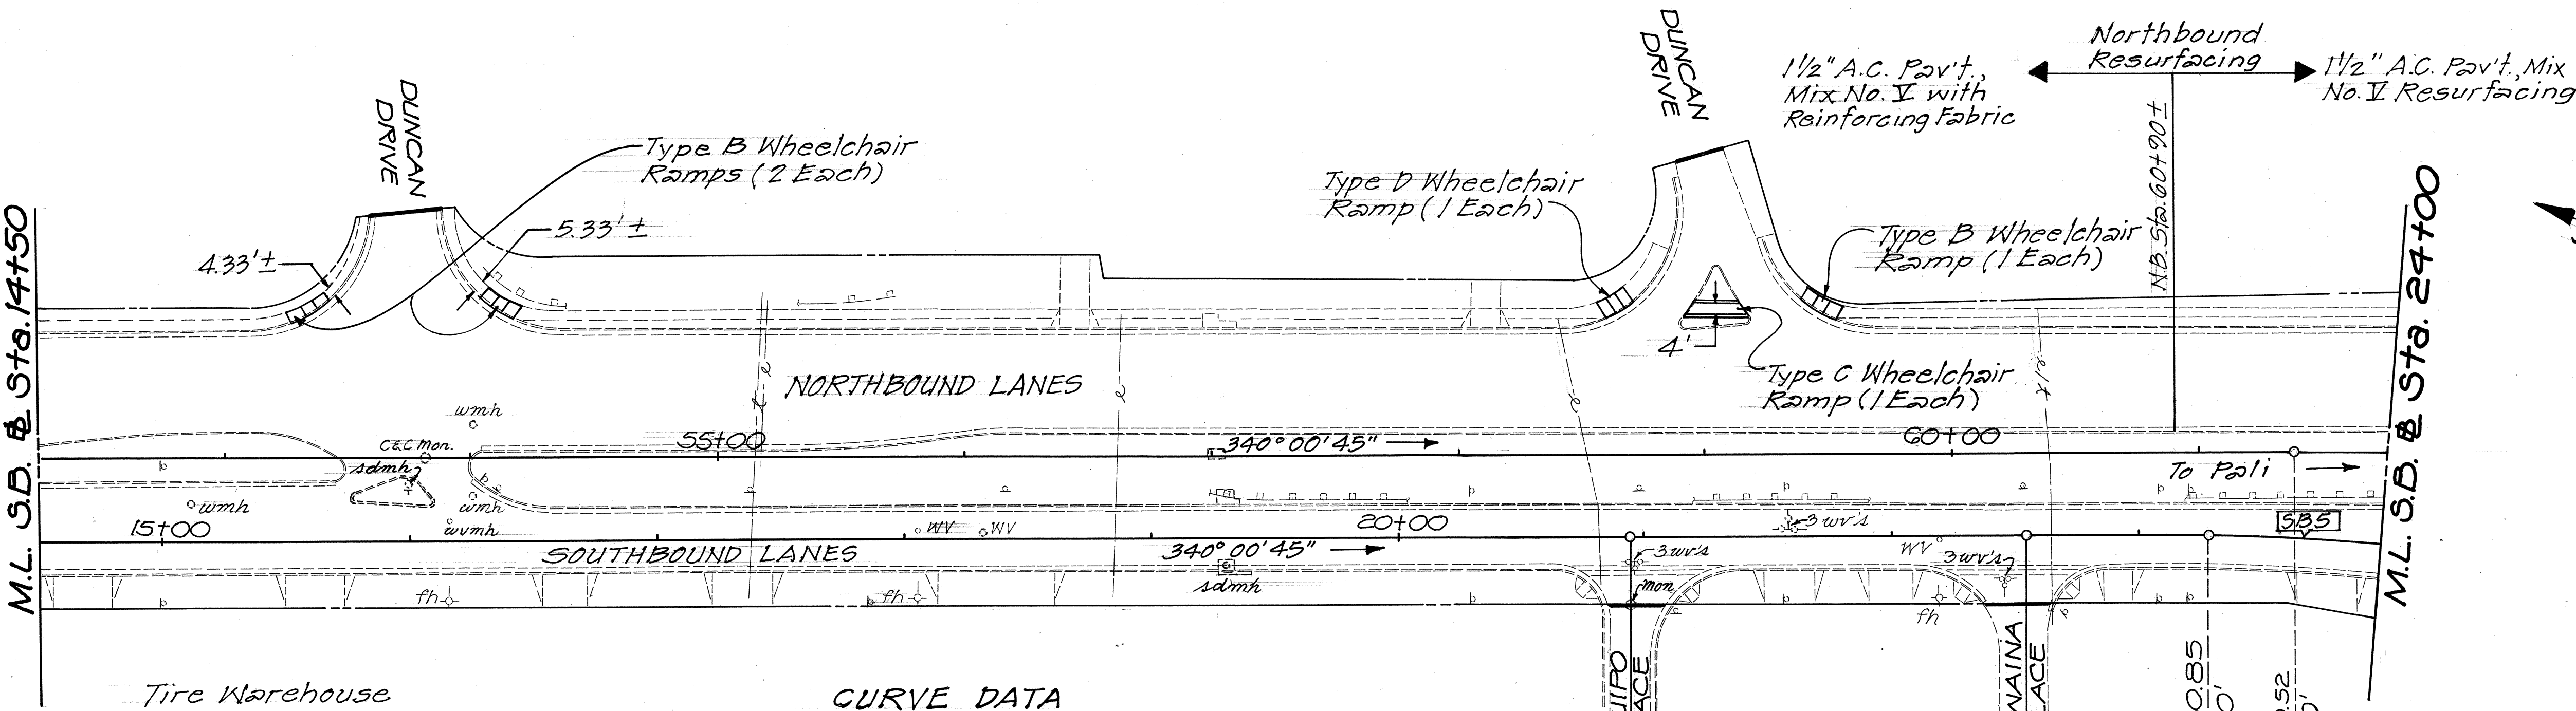

	NB 2	SB 3	SB 4	SB 5
Δ	33° 15' 00"	38° 45' 00"	5° 30' 00"	8° 27' 15"
R	1,000.00'	1,100.00'	1,000.00	850.00'
T	298.59'	386.83'	48.03'	62.82'
C	572.21'	729.85'	95.96'	125.31'
L	580.32'	743.95'	95.99'	125.42'

STATE OF HAWAII
DEPARTMENT OF TRANSPORTATION
HIGHWAYS DIVISION

ROADWAY PLAN

KAMEHAMEHA HIGHWAY RESURFACING
KANEHOE BAY DRIVE TO KAHIKO STREET


PROJECT NO. 83G-01-88 M

Scale: 1"=40' Date: Jan. 1988

SHEET NO. 2 OF 4 SHEETS

SURVEY PLOTTED BY	DATE
DRAWN BY	
CHECKED BY	
NOTED BY	
QUANTITIES BY	
CHECKED BY	
NO.	

FED. ROAD DIST. NO.	STATE	PROJ. NO.	FISCAL YEAR	SHEET NO.	TOTAL SHEETS
HAWAII	HAW.	83G-01-88M	1988	9	18

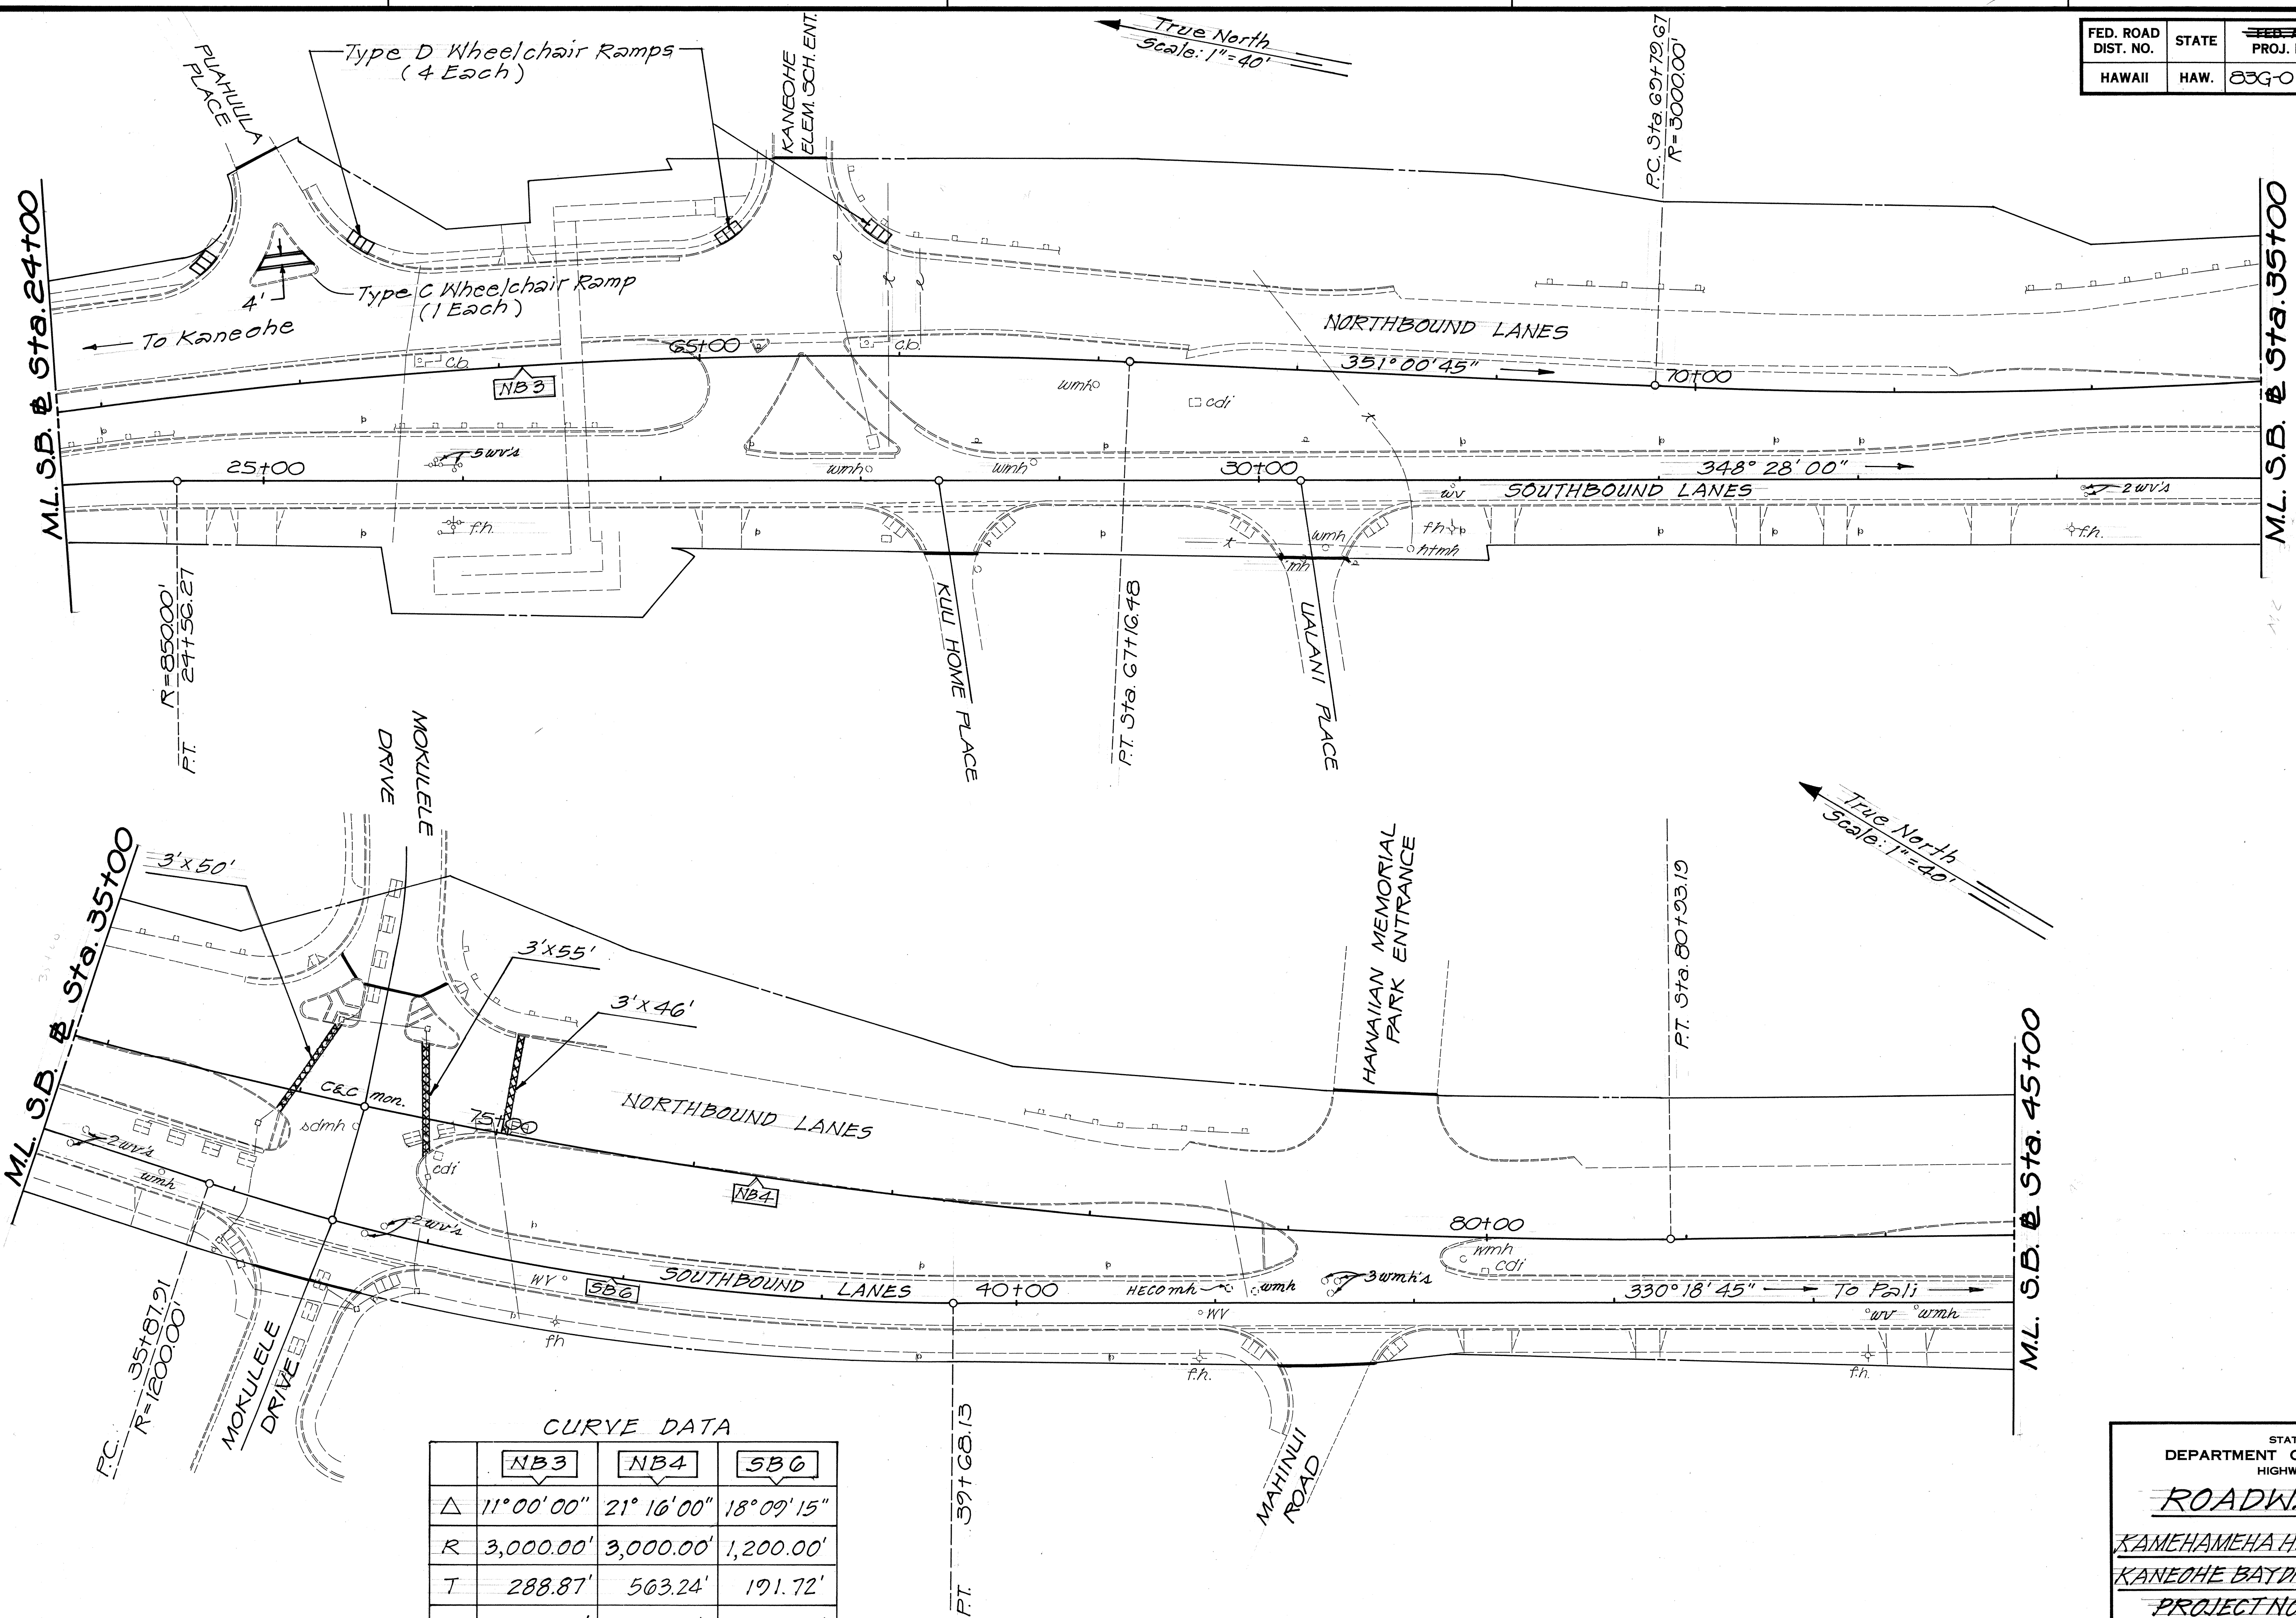

CURVE DATA

	NB3	NB4	SB6
Δ	$11^\circ 00' 00''$	$21^\circ 16' 00''$	$18^\circ 09' 15''$
R	3,000.00'	3,000.00'	1,200.00'
T	288.87'	563.24'	191.72'
C	575.08'	1,107.14'	378.63'
L	575.96'	1,113.52'	380.22'

STATE OF HAWAII
DEPARTMENT OF TRANSPORTATION
HIGHWAYS DIVISION

ROADWAY PLAN

KAMEHAMEHA HIGHWAY RESURFACING
KANEHOE BAY DRIVE TO KAHIKU STREET
PROJECT NO. 83G-01-88 M

Scale: 1" = 40' Date: Jan., 1988


SHEET NO. 9 OF 4 SHEETS

SURVEY PLOTTED BY	DATE
DRAWN BY	
TRACED BY	
DESIGNED BY	
CHECKED BY	
NO.	



FED. ROAD DIST. NO.	STATE	FED. AID PROJ. NO.	FISCAL YEAR	SHEET NO.	TOTAL SHEETS
HAWAII	HAW.	83G-01-88M	1988	10	18

M.L. S.B. @ Sta. 45+00

M.L. S.B. @ Sta. 56+50

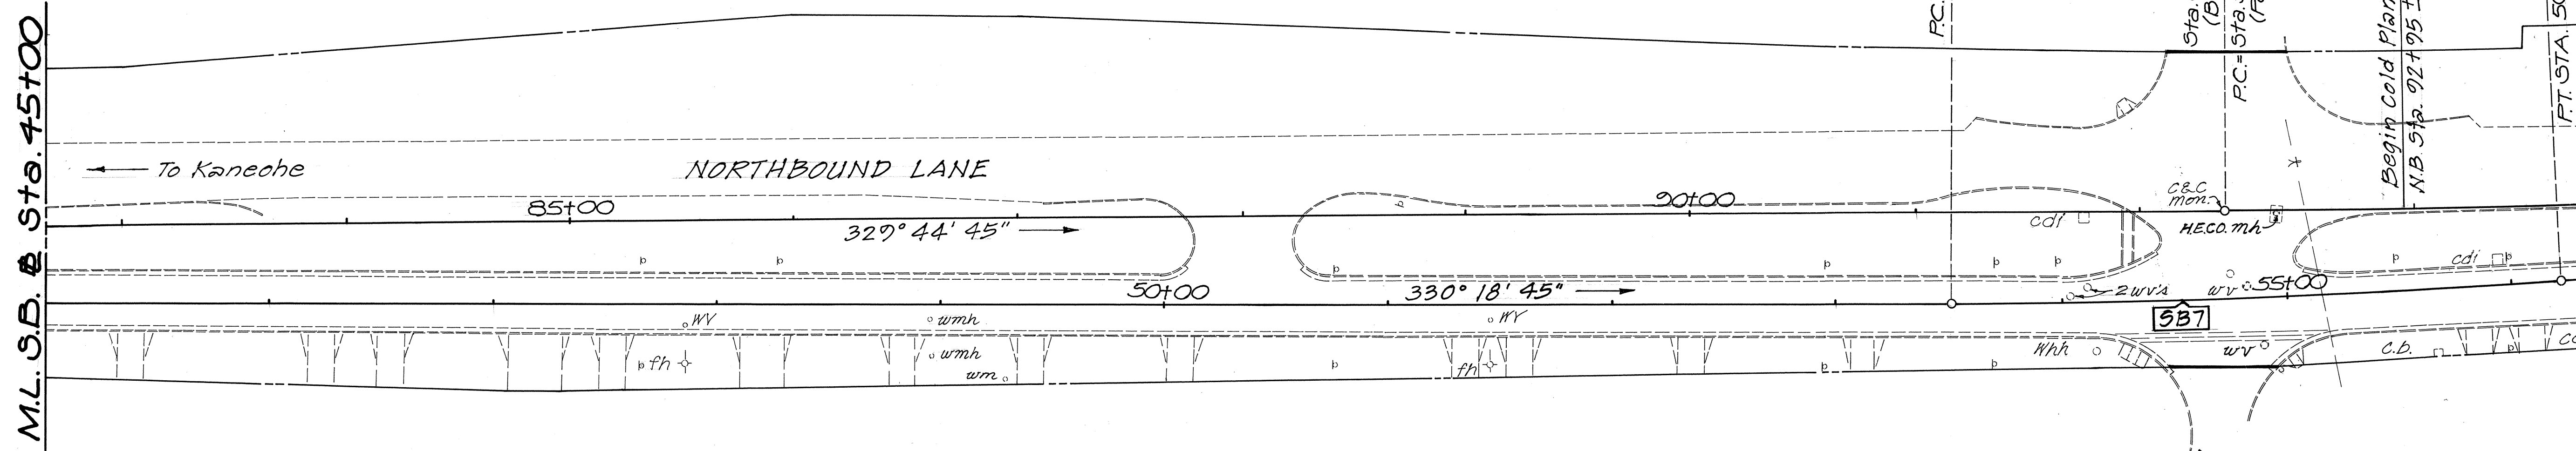

M.L. S.B. @ Sta. 56+50

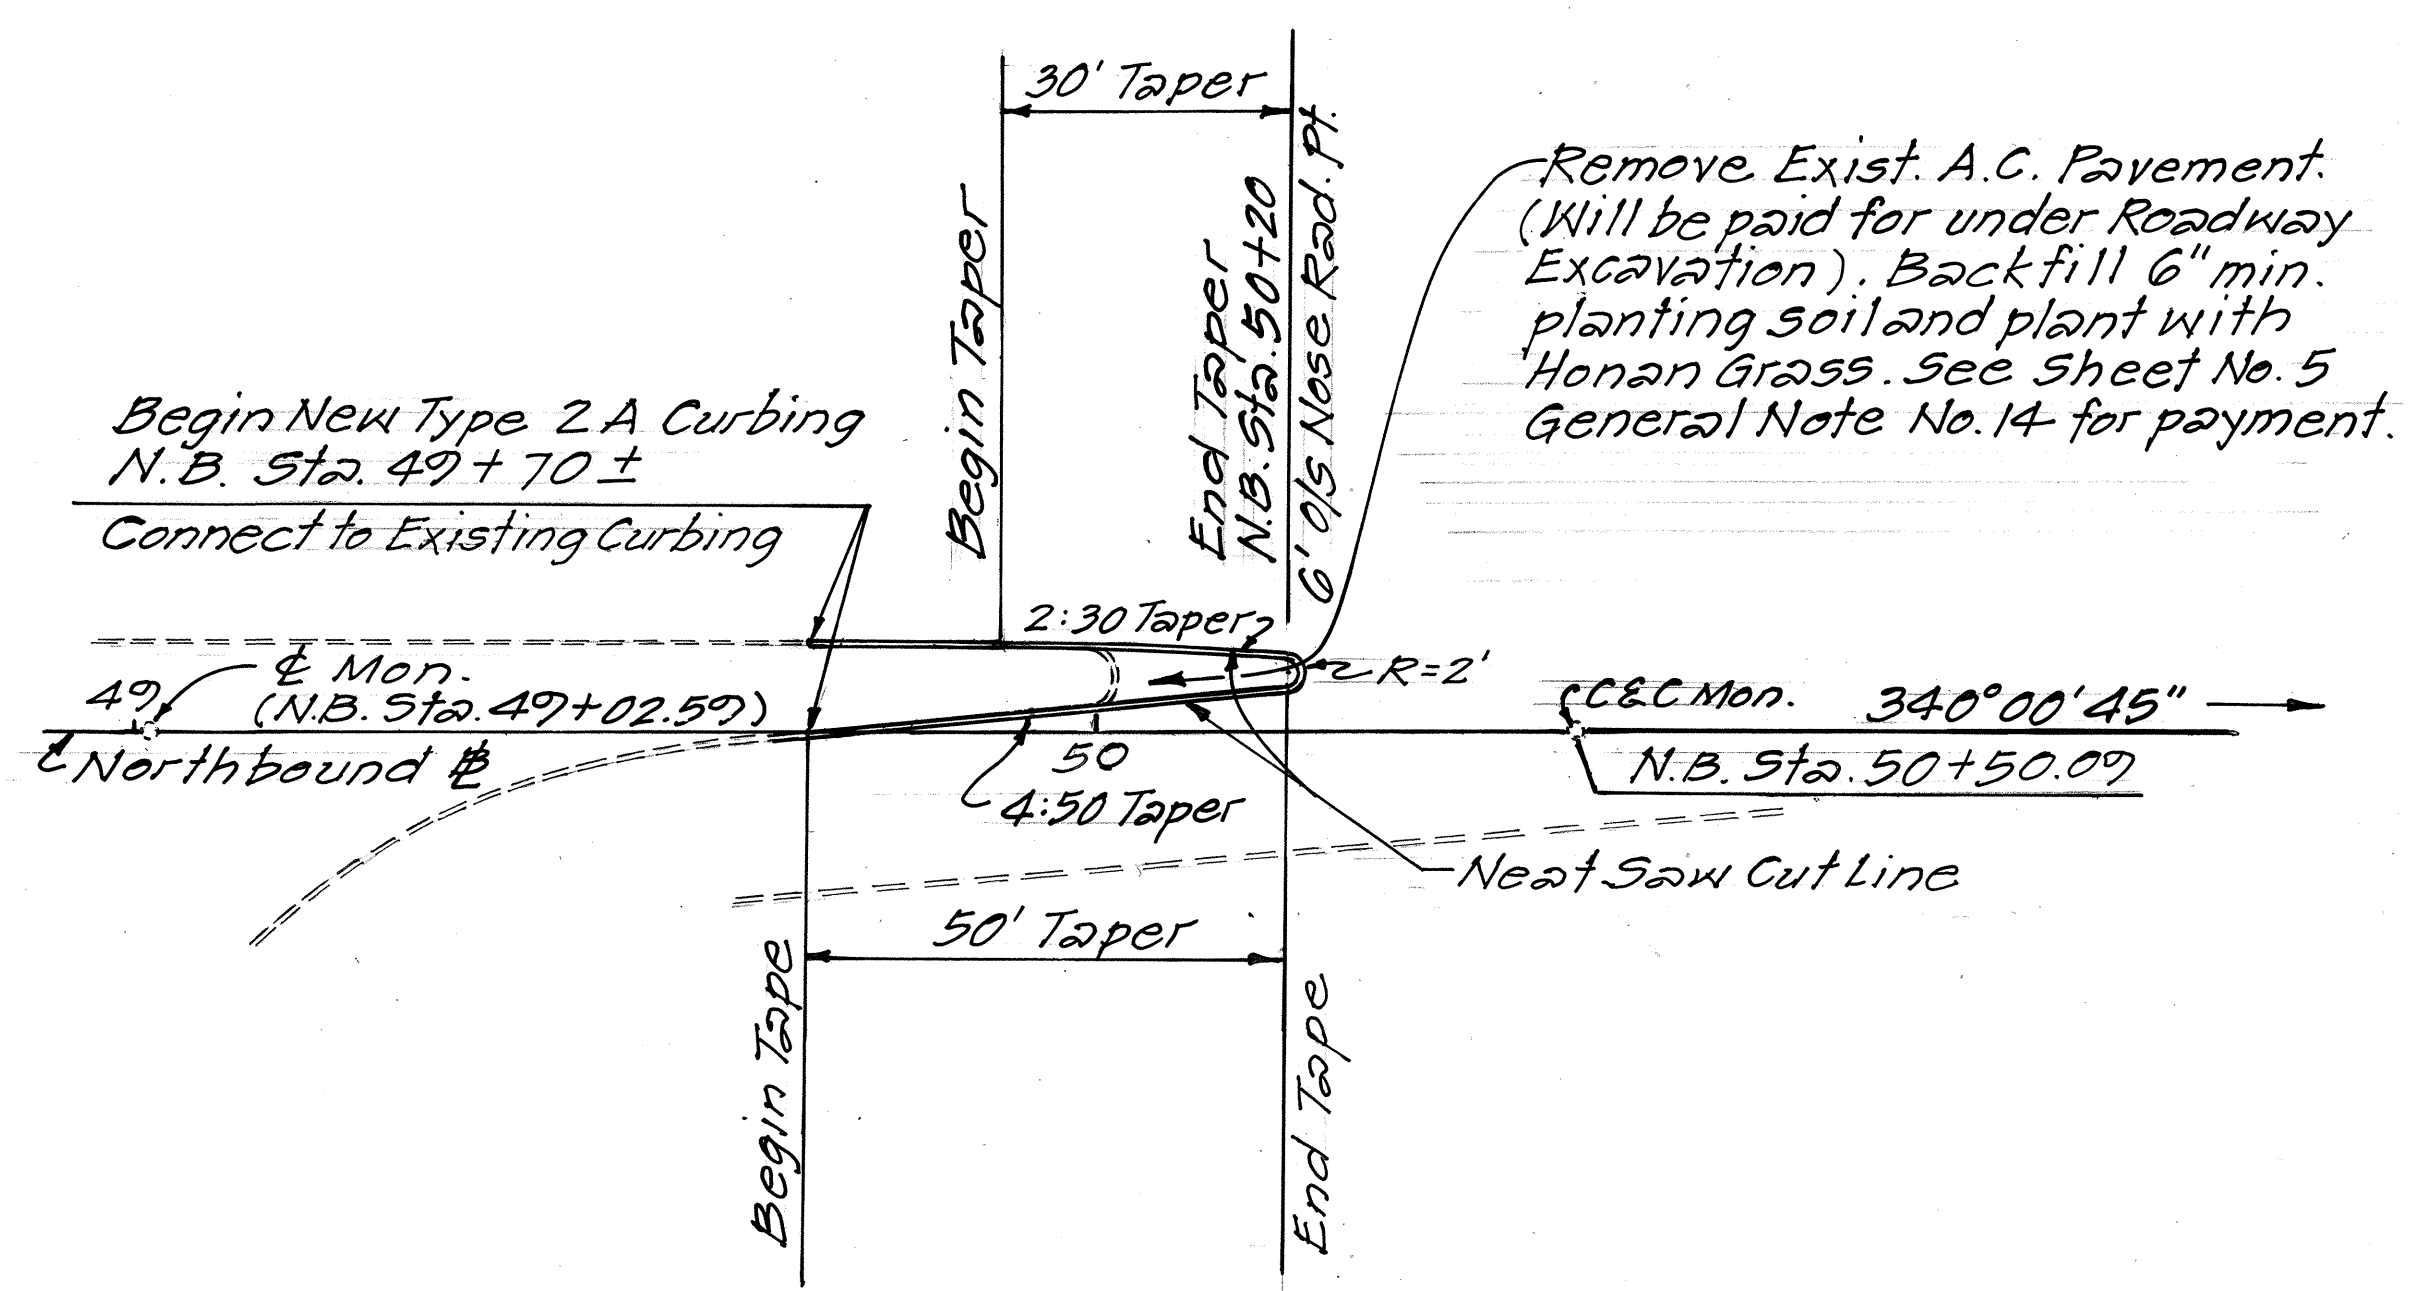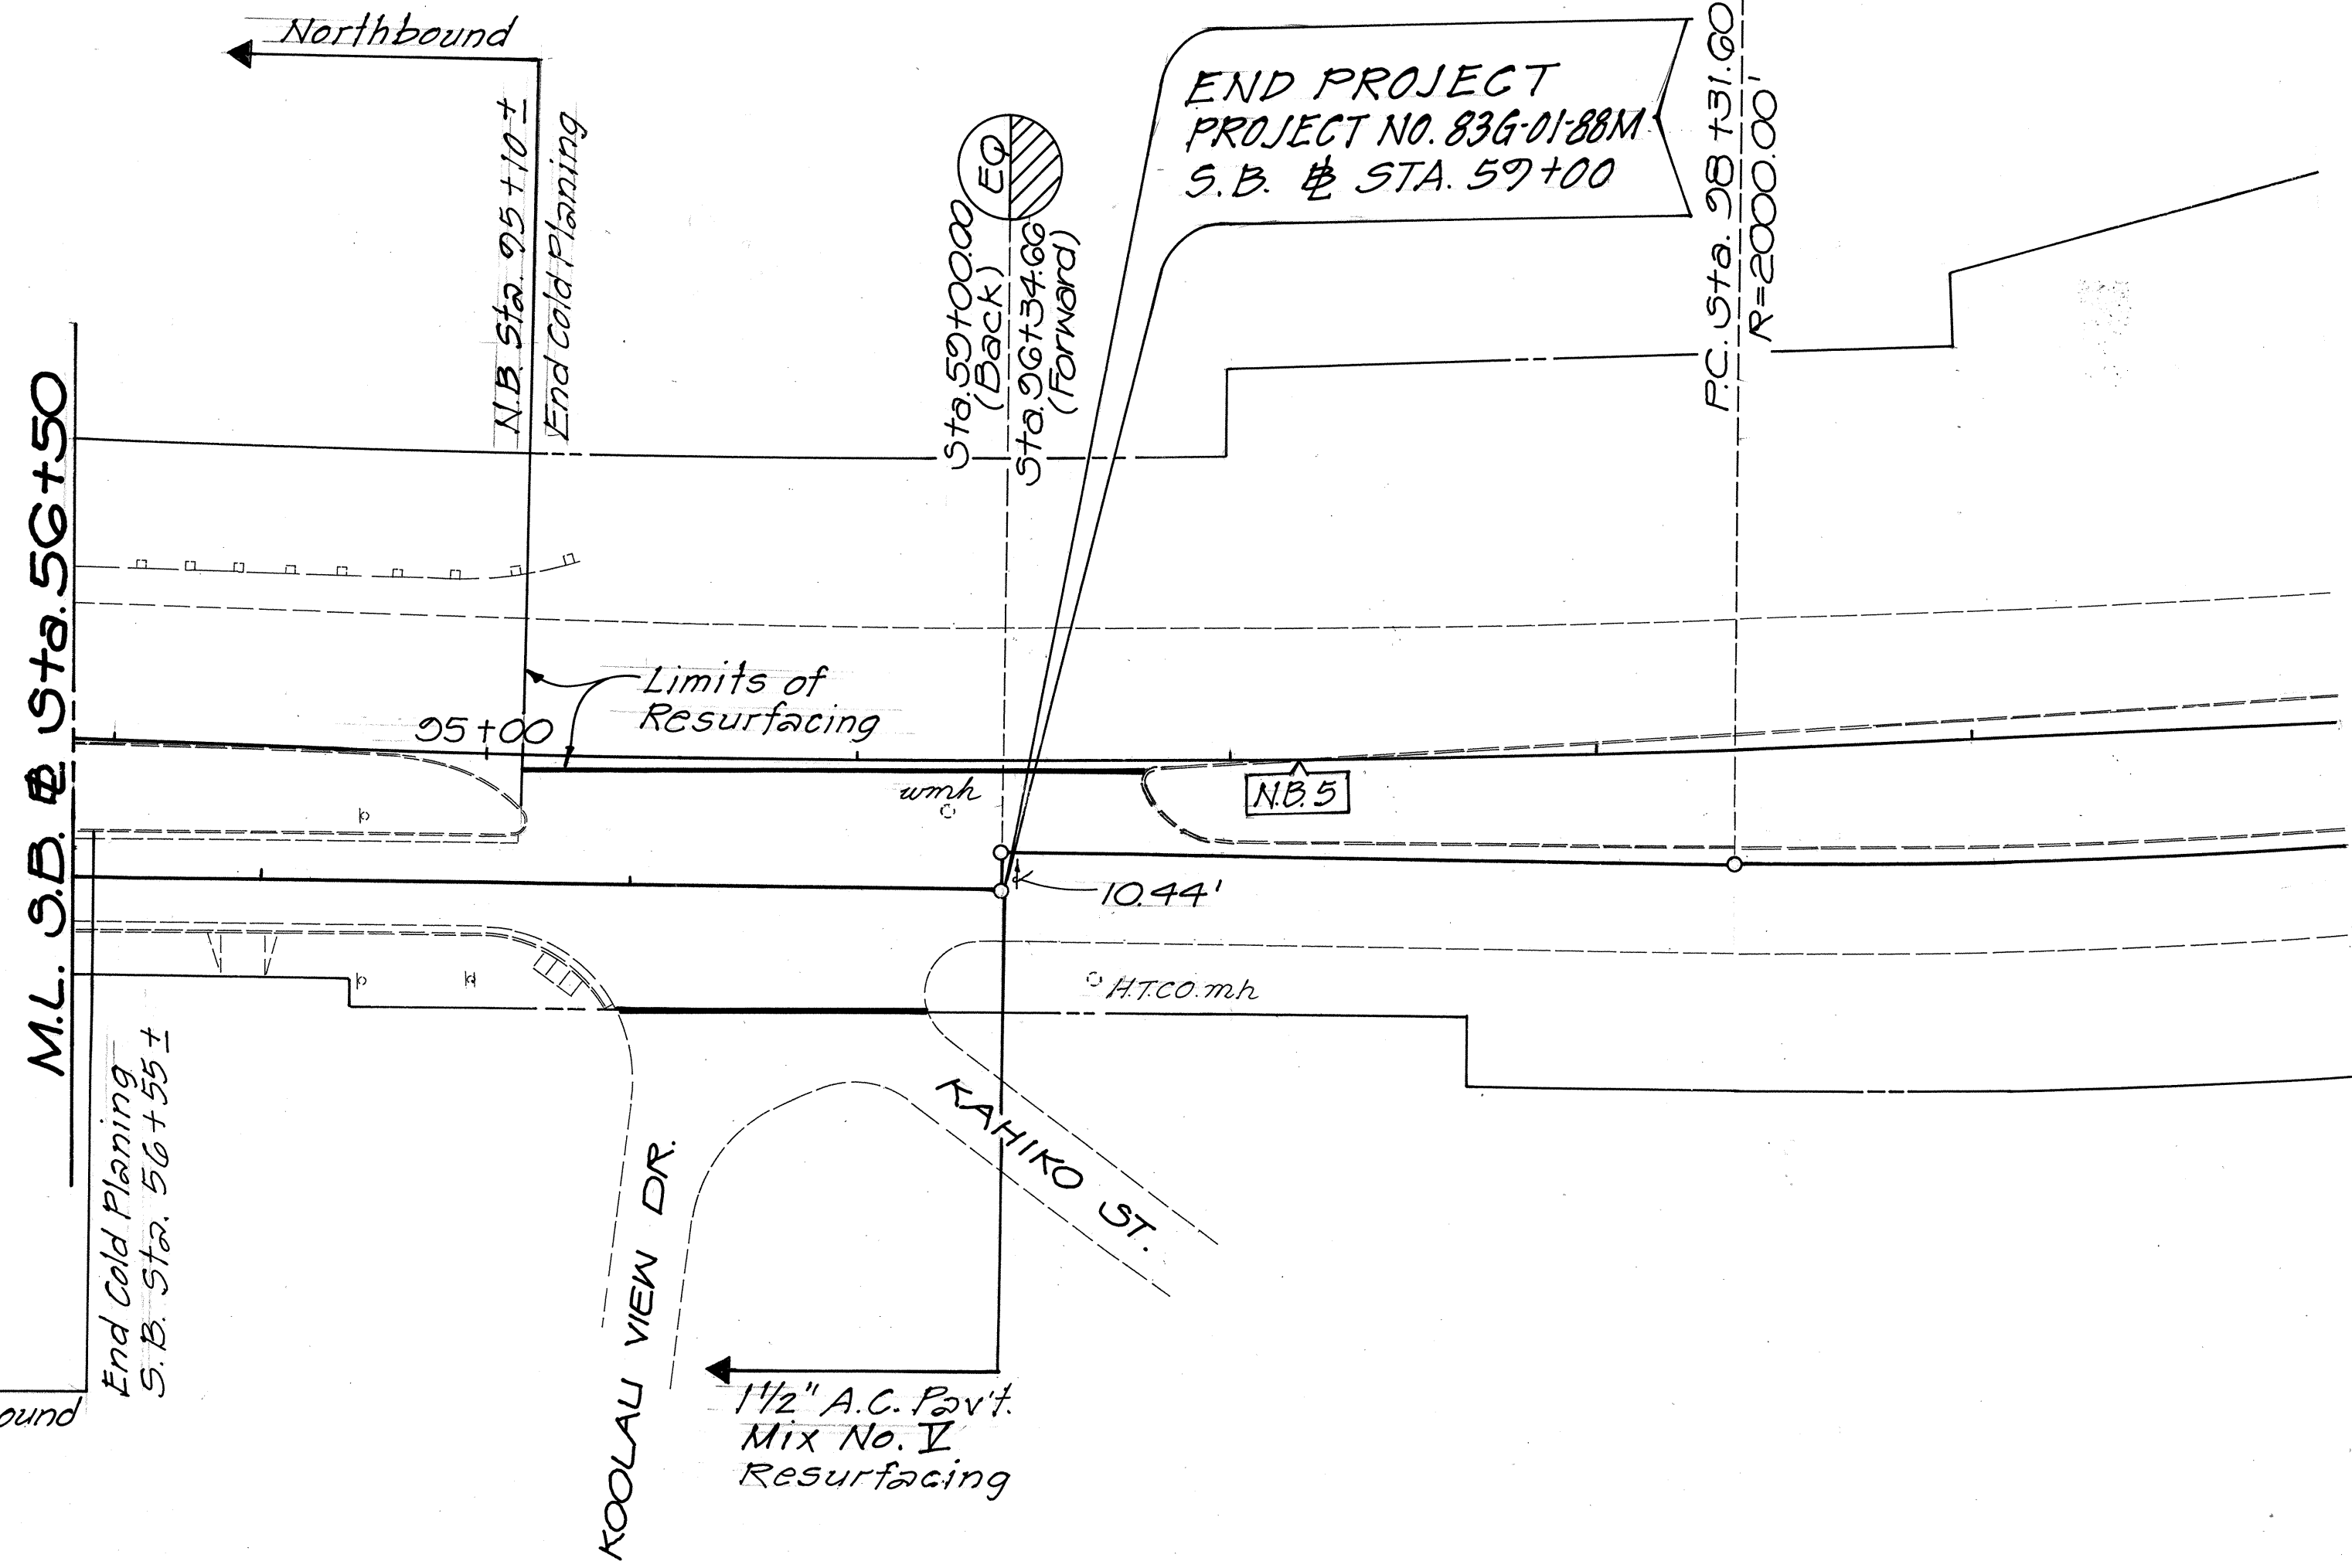

ISLAND RECONSTRUCTION DETAIL
N.B. Sta. 49+70± to N.B. Sta. 50+22±
Scale: 1" = 20'

ORIGINAL PLAN	SURVEY PLOTTED BY	DATE
NOTE BOOK	DRAWN BY	
	DESIGNED BY	
	CHECKED BY	
	NO.	

STATE OF HAWAII
DEPARTMENT OF TRANSPORTATION
HIGHWAYS DIVISION

ROADWAY PLAN

KAMEHAMEHA HIGHWAY RESURFACING
KANEEOHE BAY DRIVE TO KAHIKO STREET
PROJECT NO. 83G-01-88M

Scale: 1" = 40' Date: Jan., 1988

SHEET NO. 4 OF 4 SHEETS