

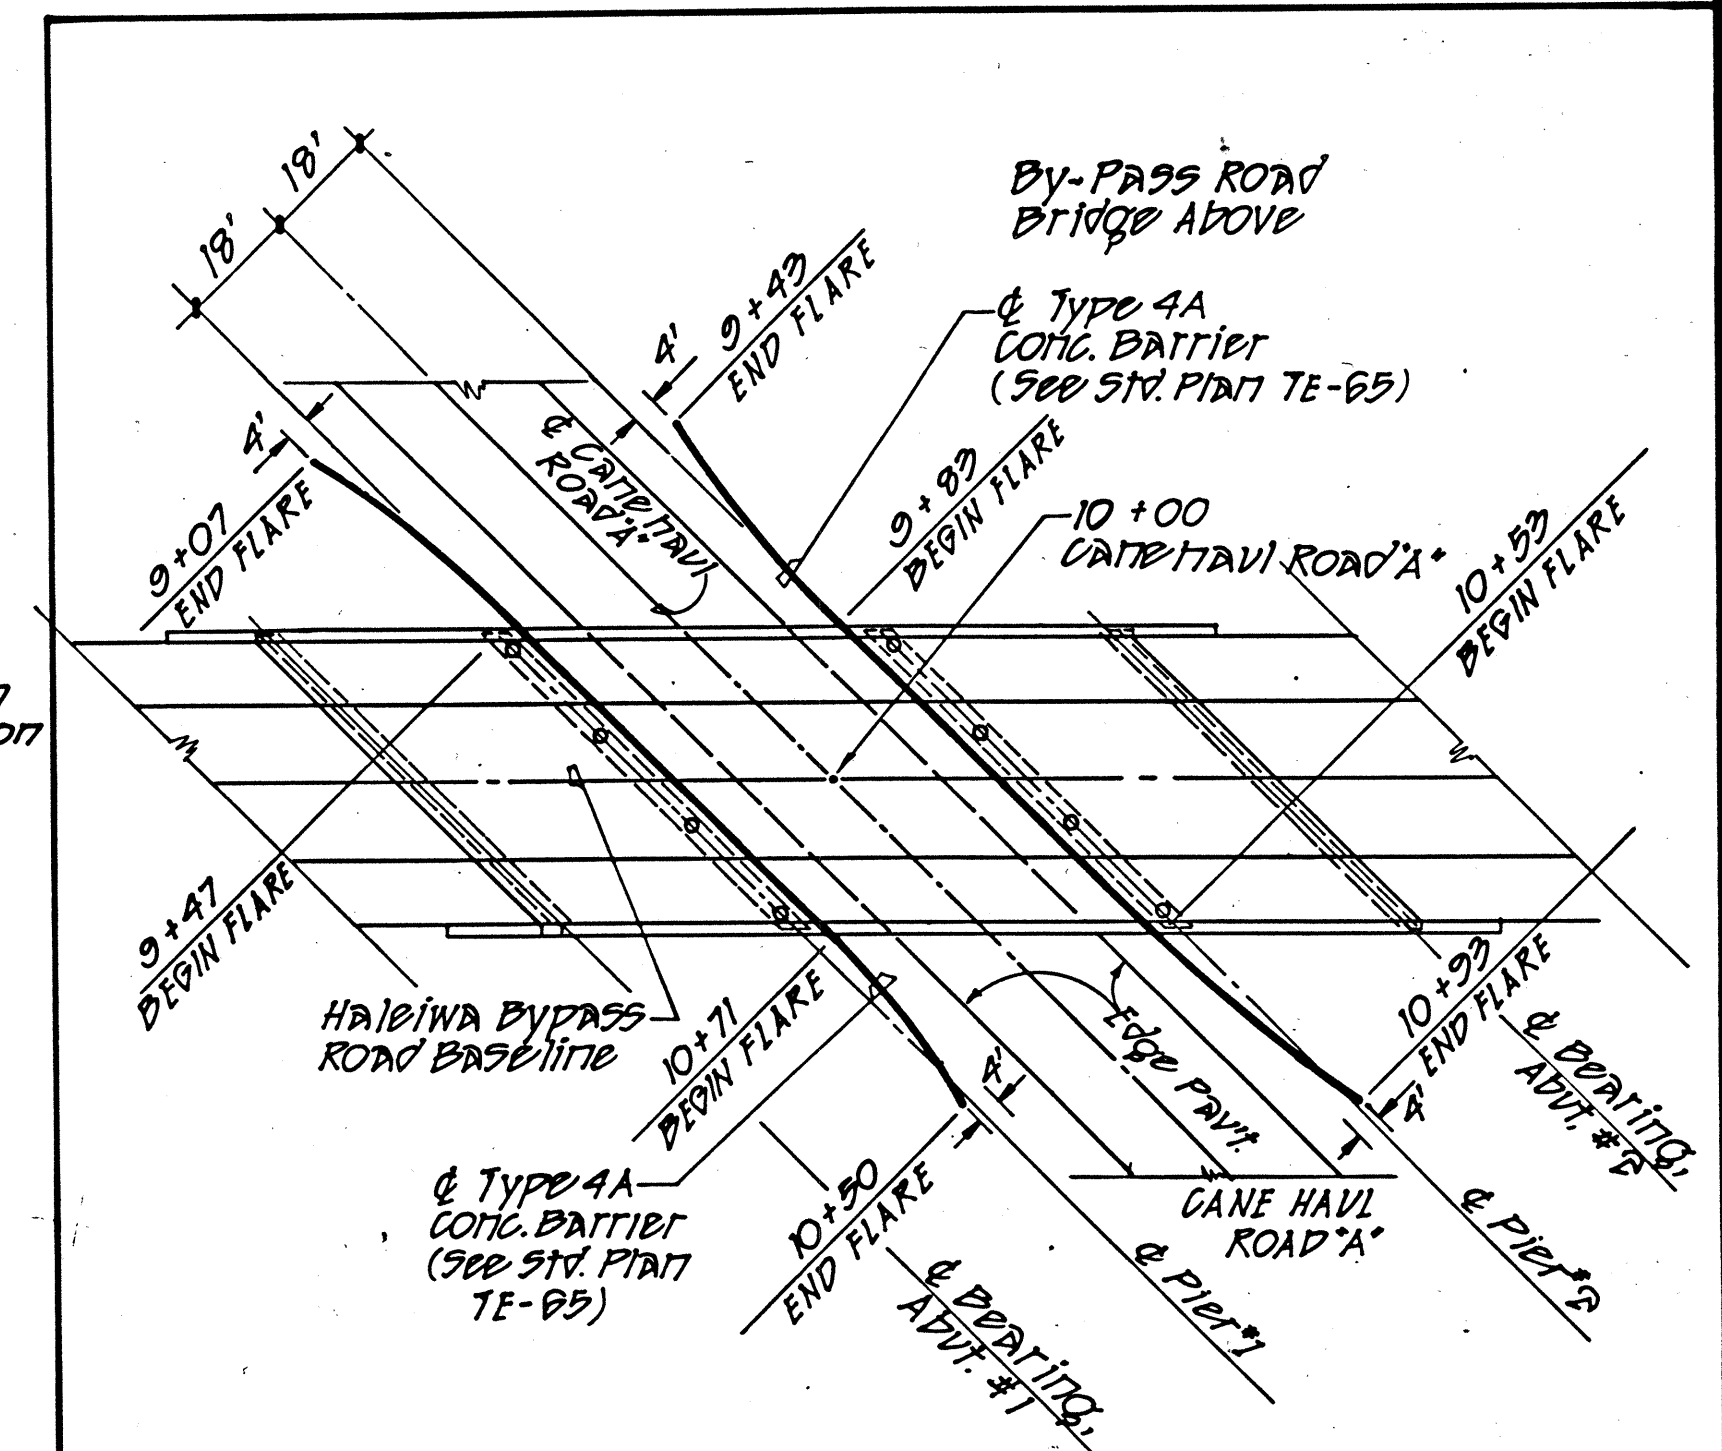


| FED. ROAD<br>DIST. NO. | STATE | FED. AID<br>PROJ. NO. | FISCAL<br>YEAR | SHEET<br>NO. | TOTAL<br>SHEETS |
|------------------------|-------|-----------------------|----------------|--------------|-----------------|
| HAWAII                 | HAW.  | F-083-1(24)           | 1990           | 28           | 125             |

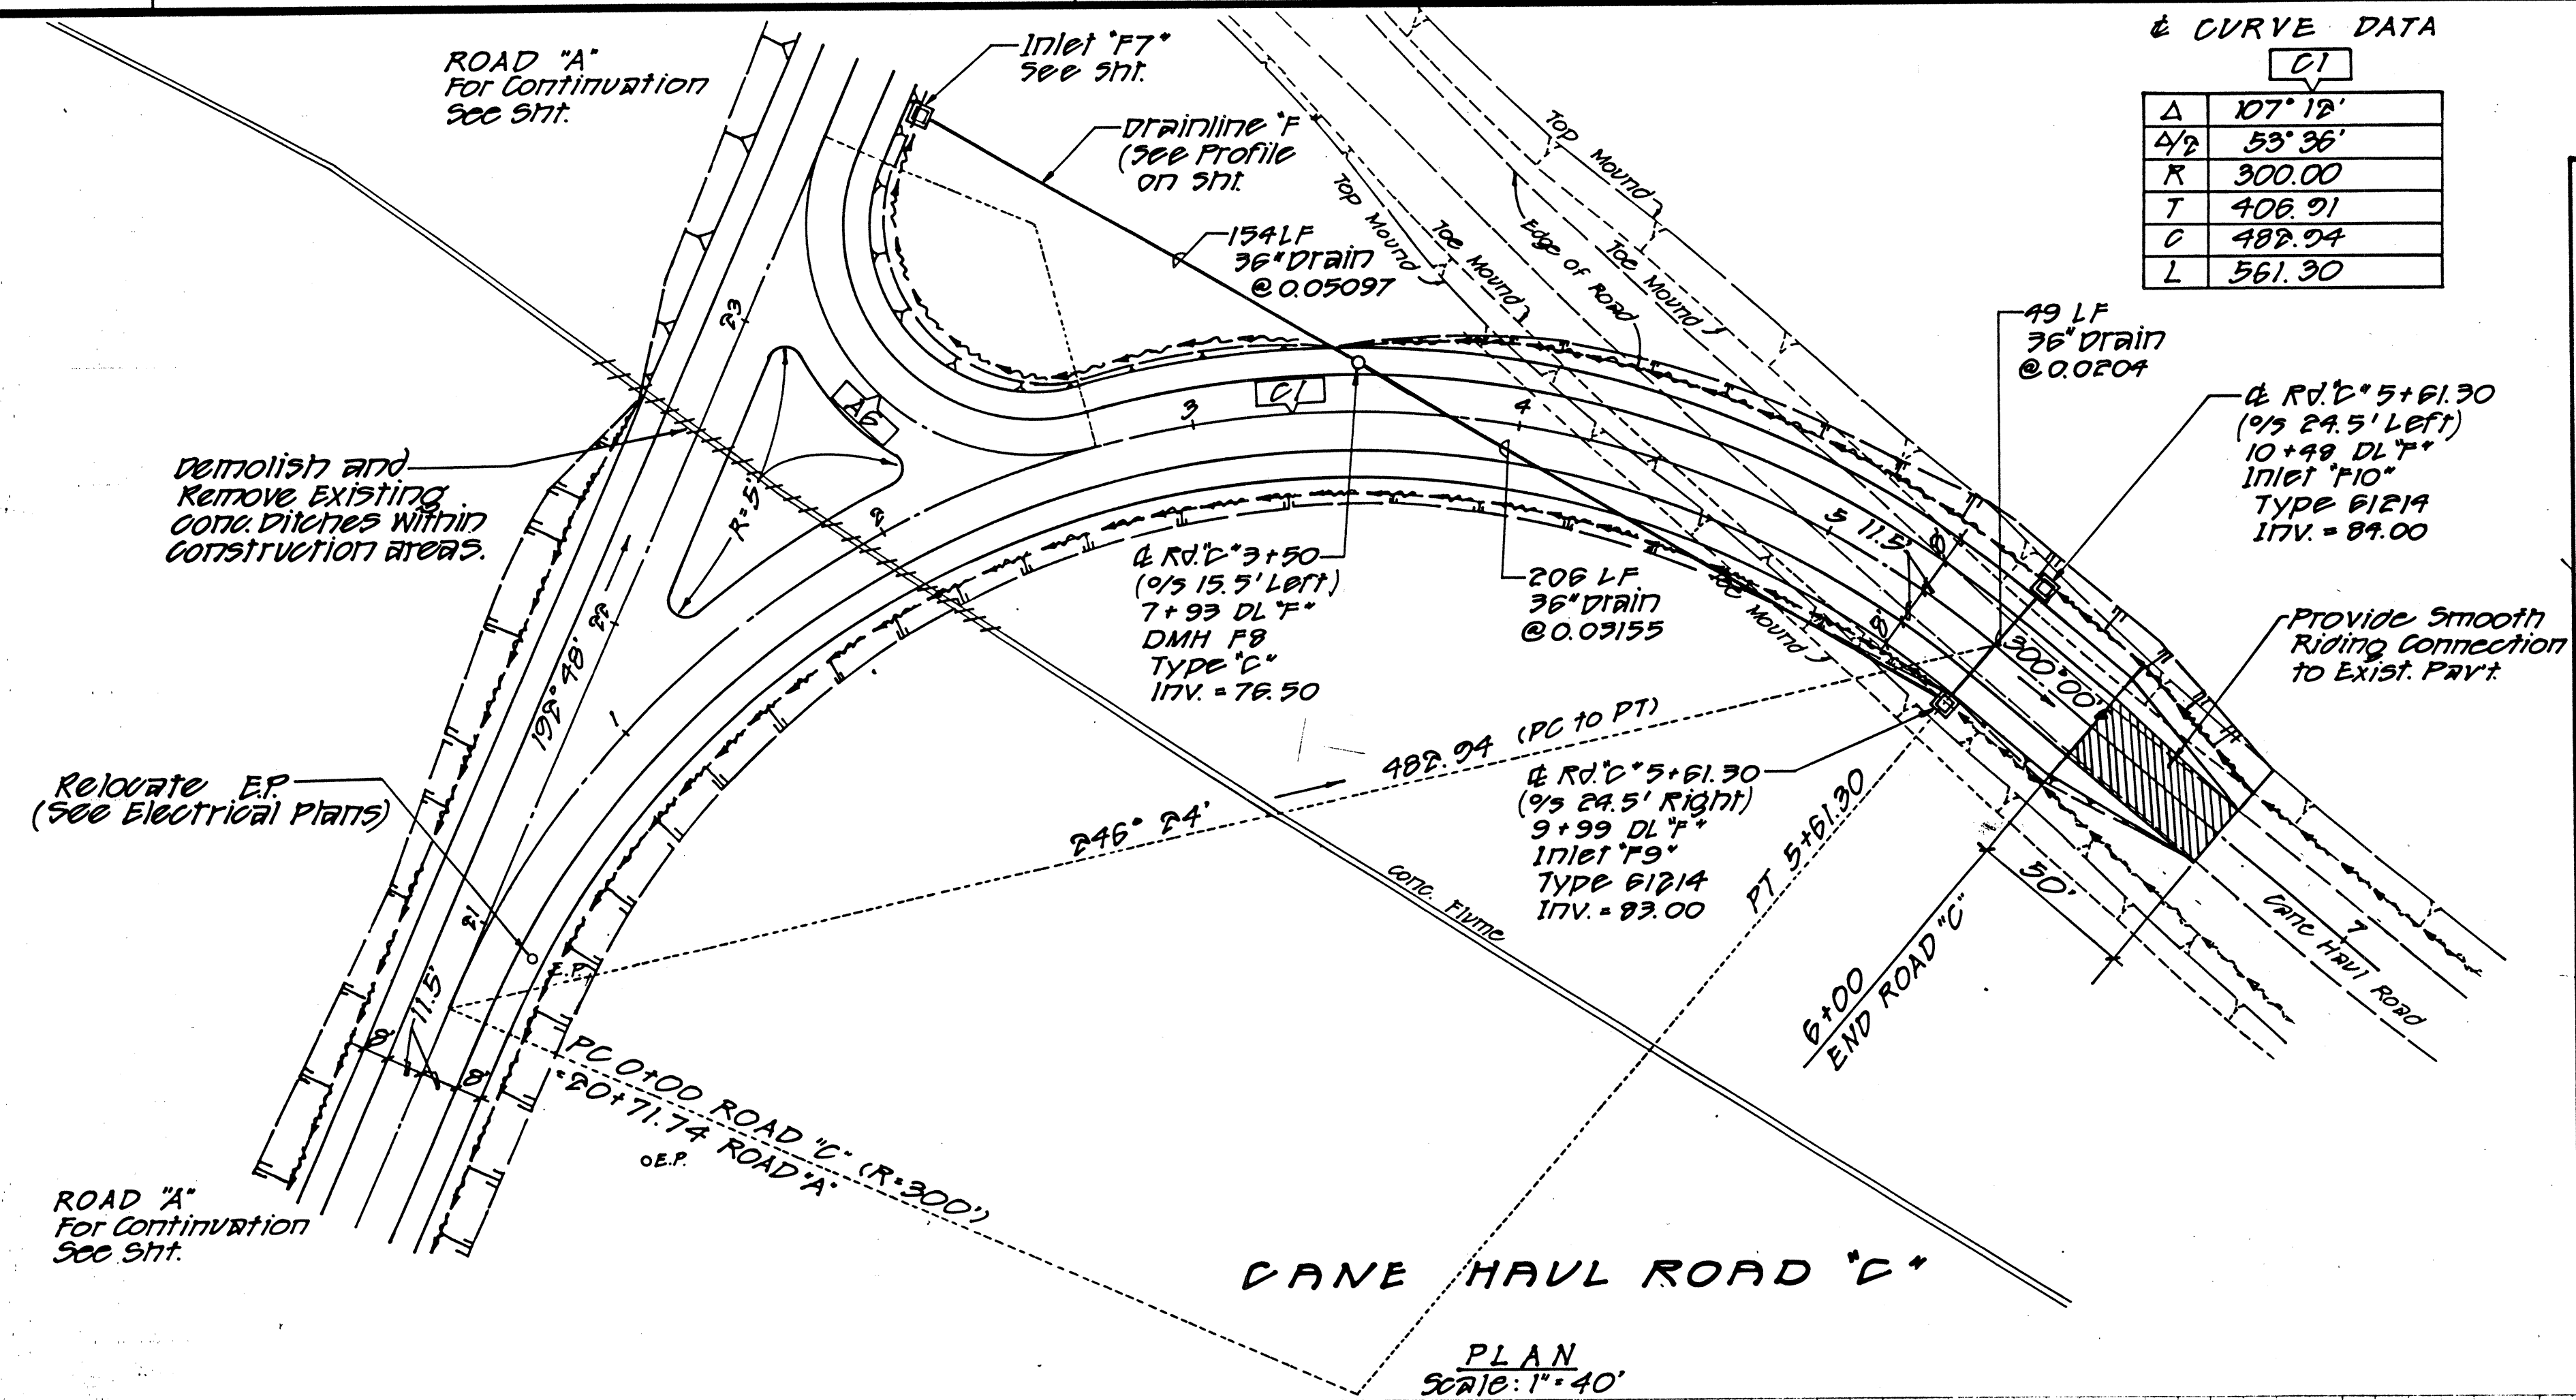


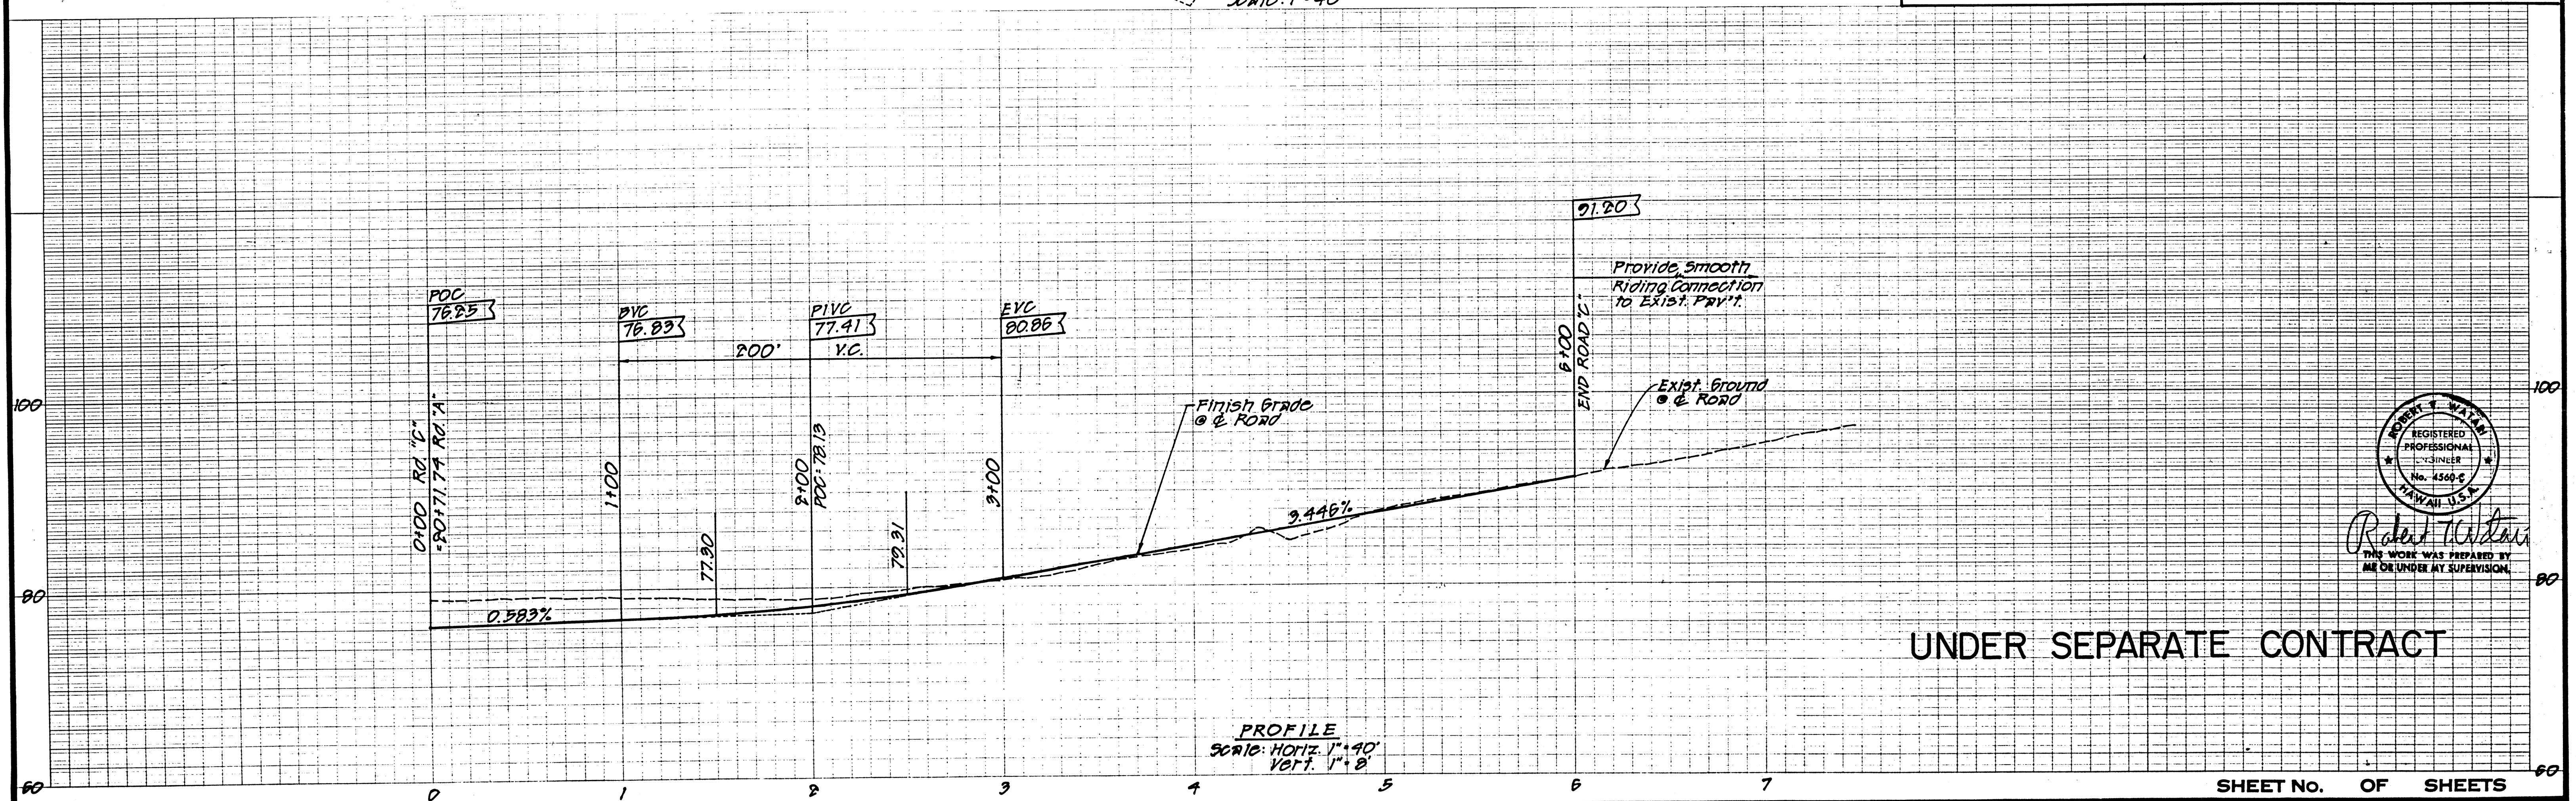

UNDER SEPARATE CONTRACT

SHEET No. OF SHEETS

28

|                  |                                    |
|------------------|------------------------------------|
| ORIGINAL<br>PLAN | SURVEY PLOTTED BY _____ DATE _____ |
| NOTE BOOK        | DRAWN BY _____ *                   |
|                  | TRACED BY _____ *                  |
|                  | DESIGNED BY _____ *                |
|                  | QUANTITIES BY _____ *              |
| No. _____        | CHECKED BY _____ *                 |