



FED. ROAD DIST. NO.	STATE	FED. AID PROJ. NO.	FISCAL YEAR	SHEET NO.	TOTAL SHEETS
HAWAII	HAW.	F-083-1(24)	1990	20	125

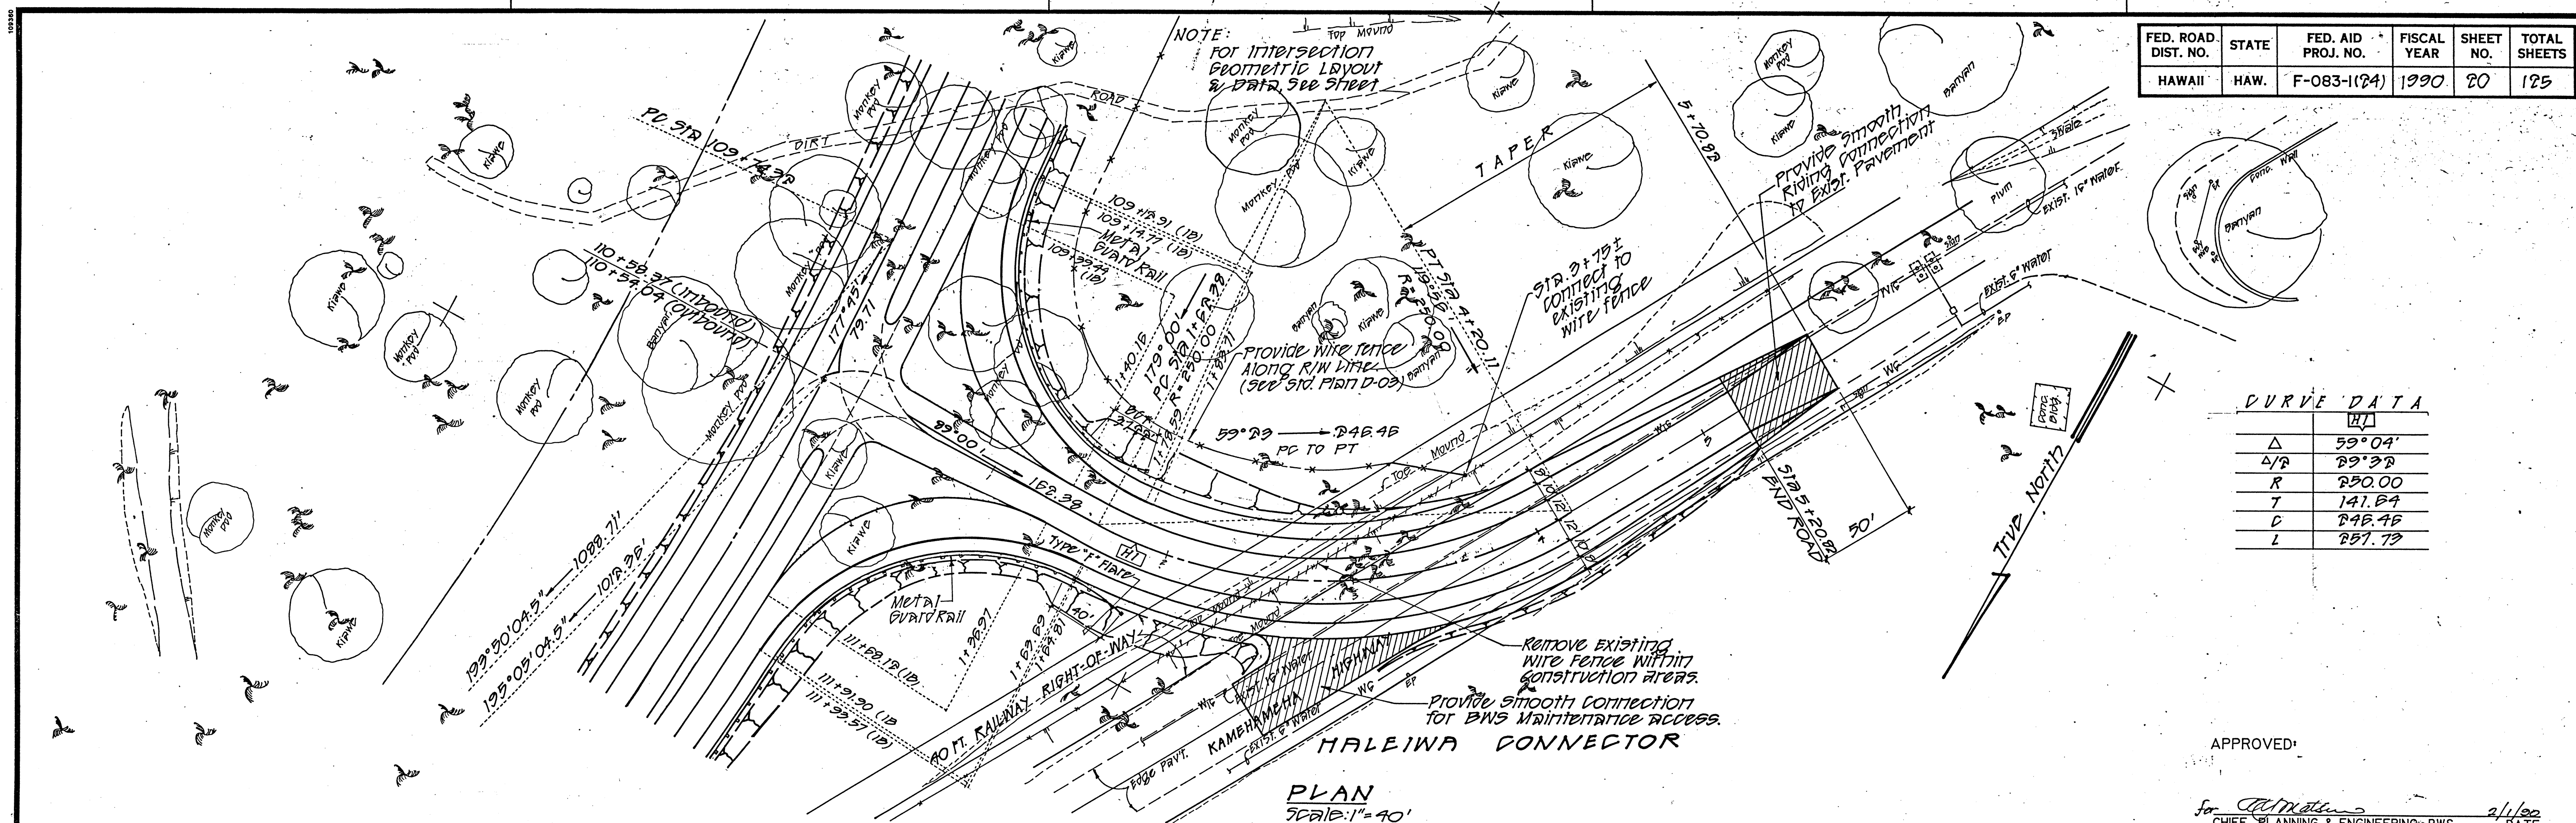

CURVE DATA	
	H
Δ	59° 04'
Δ/R	29° 32'
R	250.00
T	141.64
C	246.46
L	257.73


APPROVED:

For W. Matsun 2/1/92
CHIEF, PLANNING & ENGINEERING, BWS DATE

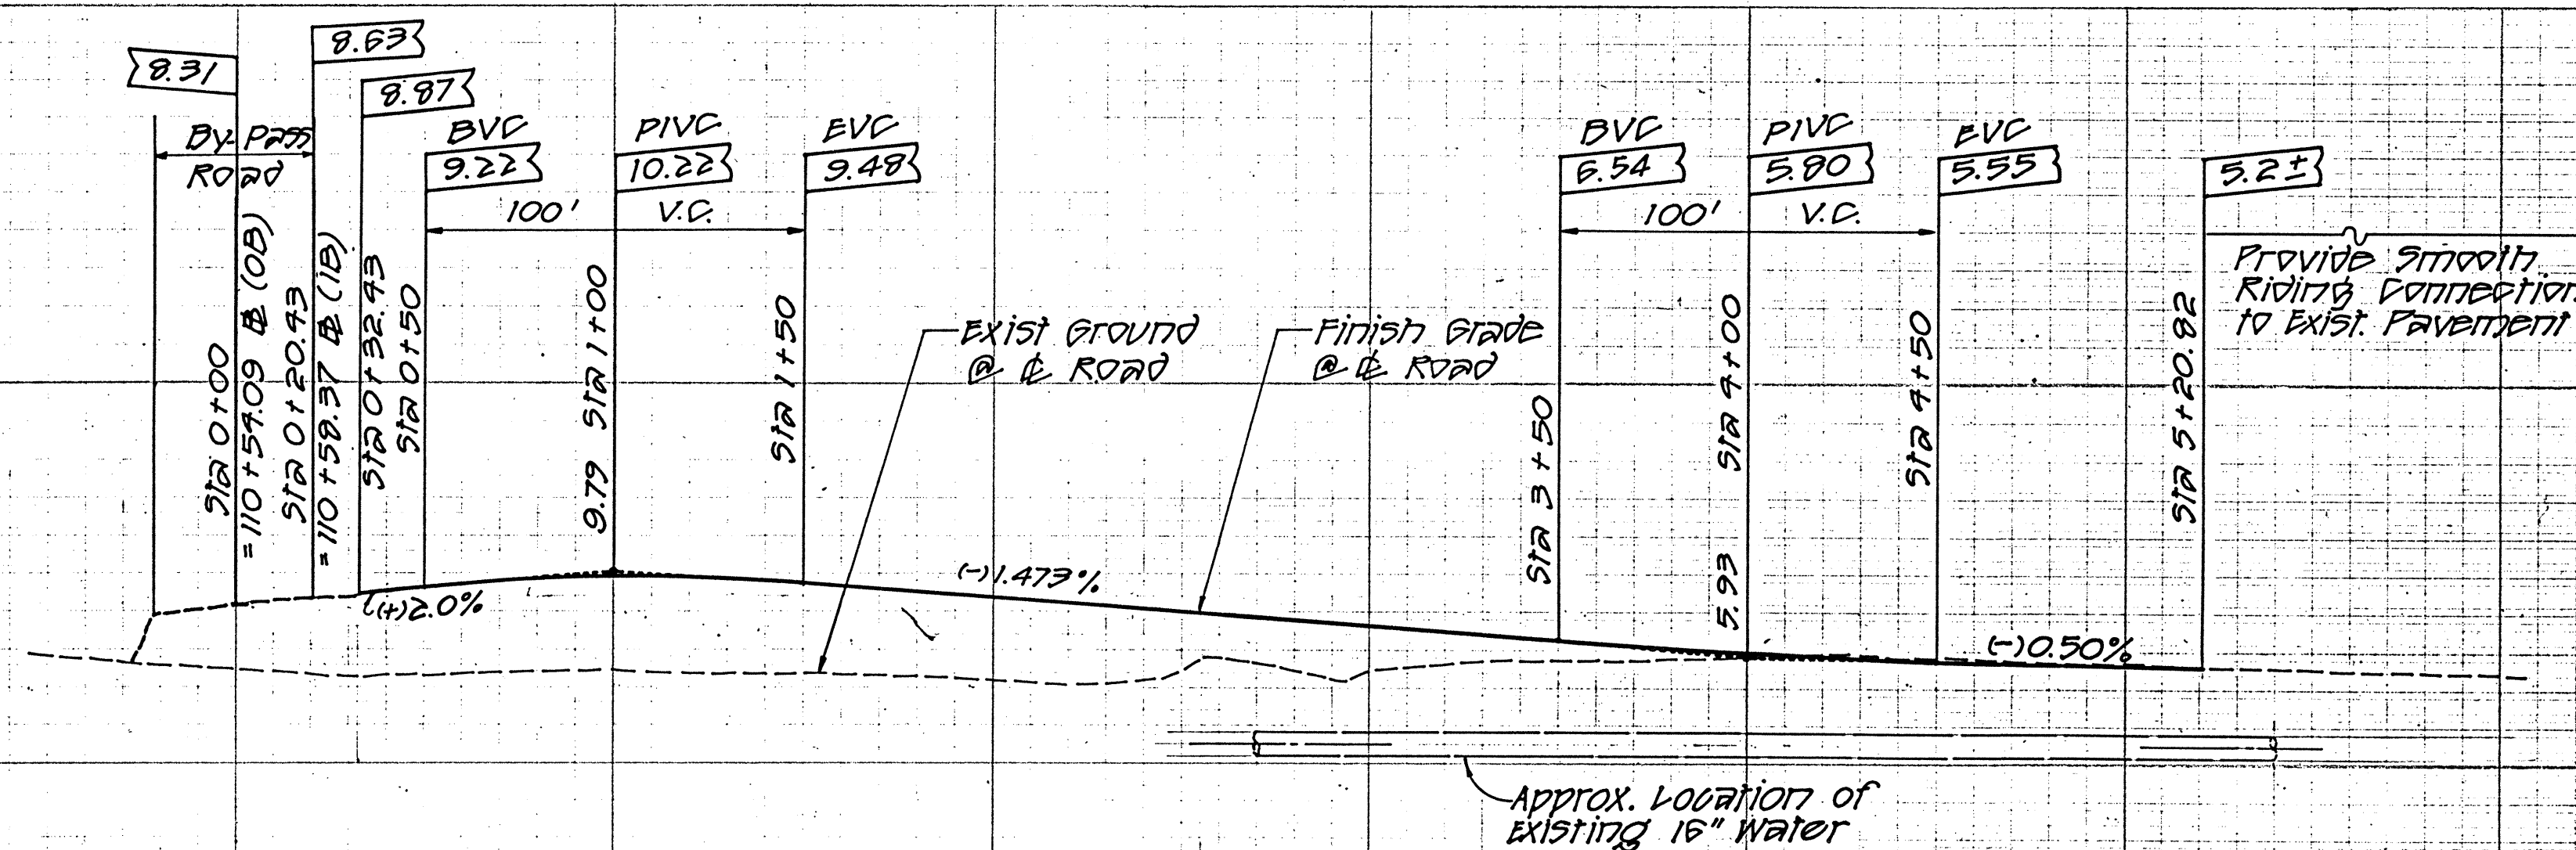

PROFILE
Scale: Horiz. 1" = 40'
Vert. 1" = 8'

(UNDER SEPARATE CONTRACT)

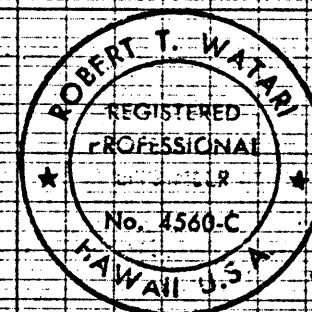

THIS WORK WAS PREPARED BY
ME OR UNDER MY SUPERVISION.

Robert T. Waters

SHEET No. OF SHEETS

ORIGINAL PLAN	SURVEY PLOTTED BY _____ DATE _____
NOTE BOOK	DRAWN BY _____
	TRACED BY _____
	DESIGNED BY _____
	QUANTITIES BY _____
No. _____	CHECKED BY _____