



R1-1 30"x30"
R1-1-A 36"x36"

4-WAY


R1-3 12"x6"
R1-3-A 18"x9"

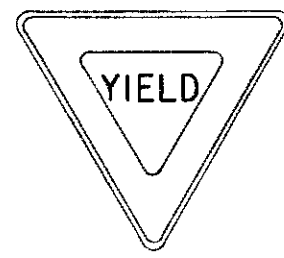


R1-2 36"x36"x36"
R1-2-A 48"x48"x48"

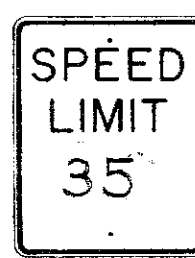


R2-1(35) 24"x30"
R2-1(35)-A 48"x60"

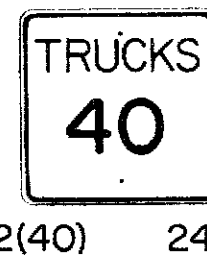

R2-2(40) 24"x24"
R2-2(40)-A 48"x48"

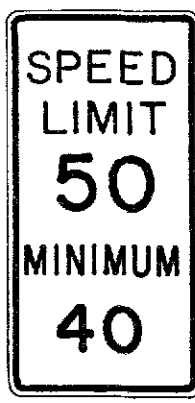

R2-4a(50/40) 24"x48"
R2-4a(50/40)-A 48"x96"

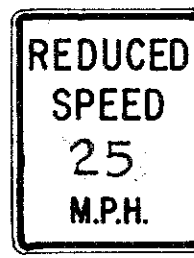

R2-5b(25) 24"x30"
R2-5b(25)-A 48"x60"



R3-1 24"x24"
24"x18"
R3-1-A 48"x48"
48"x36"



R3-2 24"x24"
24"x18"
R3-2-A 48"x48"
48"x36"




R3-3 24"x24"
R3-3-A 48"x48"



R3-4 24"x24"
24"x18"
R3-4-A 48"x48"
48"x36"




R3-5(L) 30"x36"
R3-5(L)-A 48"x60"

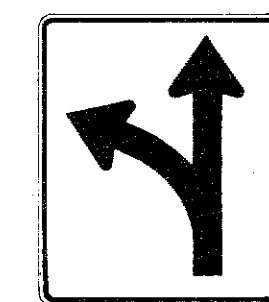


R3-6(L) 30"x36"
R3-6(L)-A 48"x60"




R3-7(R) 30"x30"
R3-7(R)-A 48"x48"

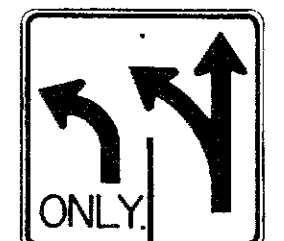

R3-8(L) 30"x30"
R3-8(L)-A 36"x36"
R3-8(L)-B 48"x48"

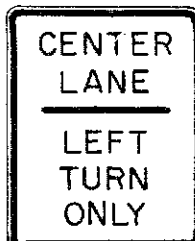


R3-9 24"x30"

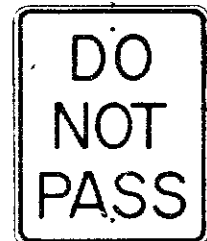


R4-1 24"x30"




R4-2 24"x30"

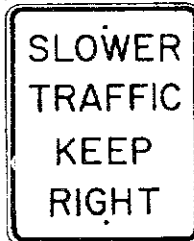

R4-3 24"x30"
R4-3-A 48"x60"

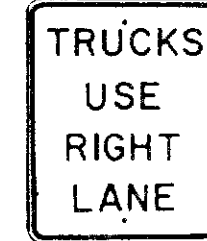

R4-5 24"x30"

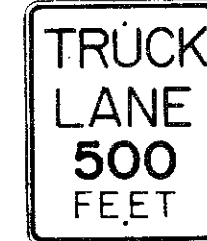


R4-6(500) 24"x30"




R4-7 24"x30"
24"x18"




R4-8 24"x30"
24"x18"

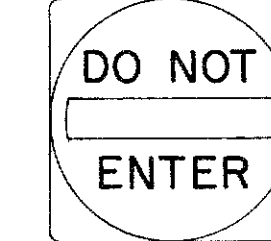

R5-1 30"x30"
R5-1-A 48"x48"

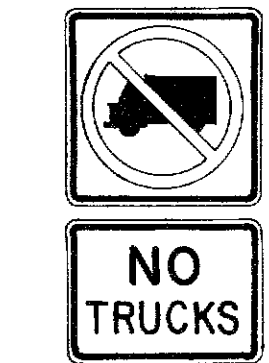

R5-2 24"x24"
24"x18"

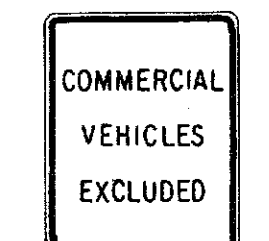

R5-4 24"x30"



R5-6 24"x24"
24"x18"



R5-9 36"x24"




R6-1(R) 36"x12"



R6-2(R) 18"x24"




R7-1 12"x18"
R7-1-A 24"x30"

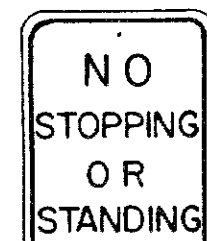

R7-4 12"x18"
R7-4-A 24"x30"



R7-107(R) 12"x18"

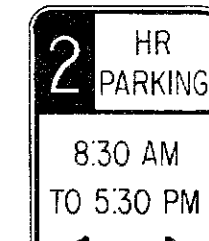

R7-108 12"x18"



R7-201 12"x6"
R7-201-A 24"x12"




R8-1 24"x30"



R8-2 24"x30"



R8-3 24"x30"

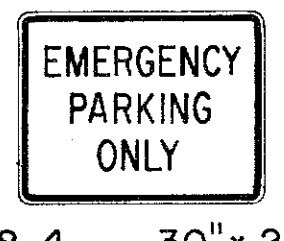


R8-4 30"x24"
R8-4-A 48"x36"




R8-5 24"x30"




R8-6 24"x30"

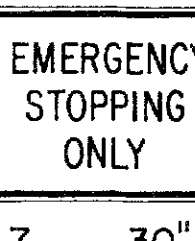

R8-7 30"x24"
R8-7-A 48"x36"

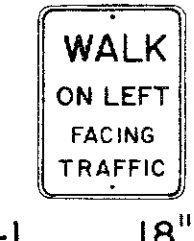

R9-1 18"x24"

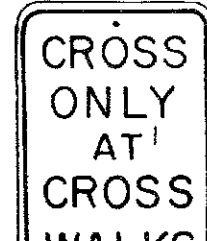


R9-2 12"x18"




R9-3 12"x18"




R9-4 18"x24"

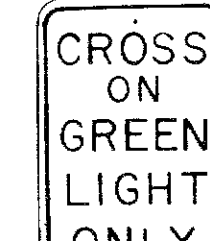


R10-1 12"x18"

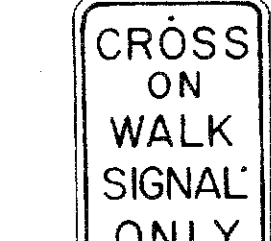

R10-2 12"x18"

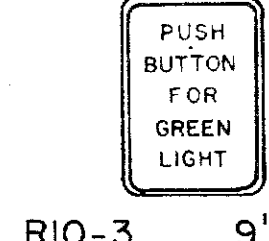

R10-3 9"x12"

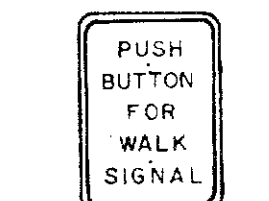


R10-4 9"x12"



R10-5 24"x30"




R10-6 24"x36"

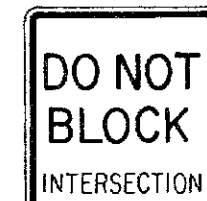


R10-7 24"x30"




R10-8 24"x30"

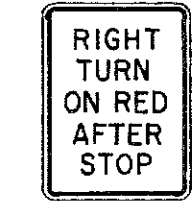

R10-9 24"x30"

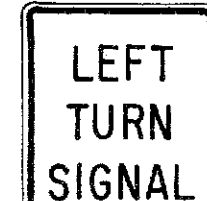


R10-10 24"x30"

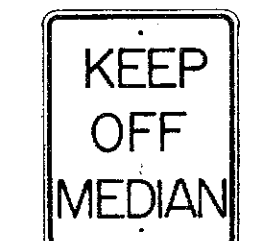


R11-1 24"x30"




R11-2 48"x30"

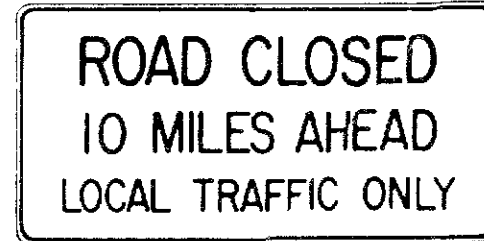


R11-3(10) 60"x30"

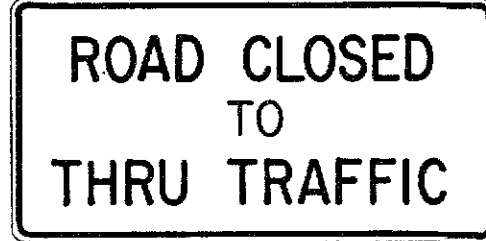

R11-4 60"x30"

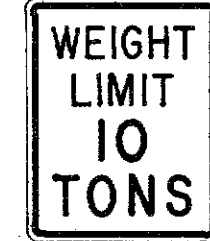

R12-1(10) 24"x30"

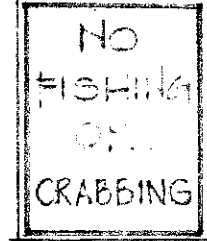

R12-1 24"x30"

GENERAL NOTES

1. Sign details shall conform to the FHWA publications "Manual on Uniform Traffic Control Devices for Streets and Highways," 1971, and "Standard Highway Signs," 1972, and as amended.
2. All regulatory signs shall be reflectorized unless otherwise specified.
3. All regulatory signs shall have 3/8" bolt holes drilled at appropriate locations.
4. Numerals in () indicates numerals to be inserted for sign message. (R) or (L) indicates right or left.

U.S. DEPARTMENT OF AGRICULTURE
SOIL CONSERVATION SERVICE

KAMEHAMEHA HIGHWAY BRIDGE
OVER KAHALUU STREAM
KAHALUU, OAHU, HAWAII
ROAD SIGNS
MY 00 01/77

JOB NO. 38-77 DWG NO. 7-E-23094

DATE	*****
SURVEY PLOTTED BY	*****
DRAWN BY	*****
TRACED BY	*****
DESIGNED BY	*****
CHECKED BY	*****
NOTE BOOK	*****
No.	*****