



4-3-77
1. THE EXISTING 30" WATER LINE STATIONS ARE IN ACCORDANCE WITH PUNAHU 30" WATER MAIN PART 2. 2. 2000' OF WATER SUPPLY TO THE 463 W.K. (BLUE HOLE) PUMP STATION, PUMP & HOUSING.
2. FOR 3" WATER LINE RELOCATION SEE SHEET BC-7.

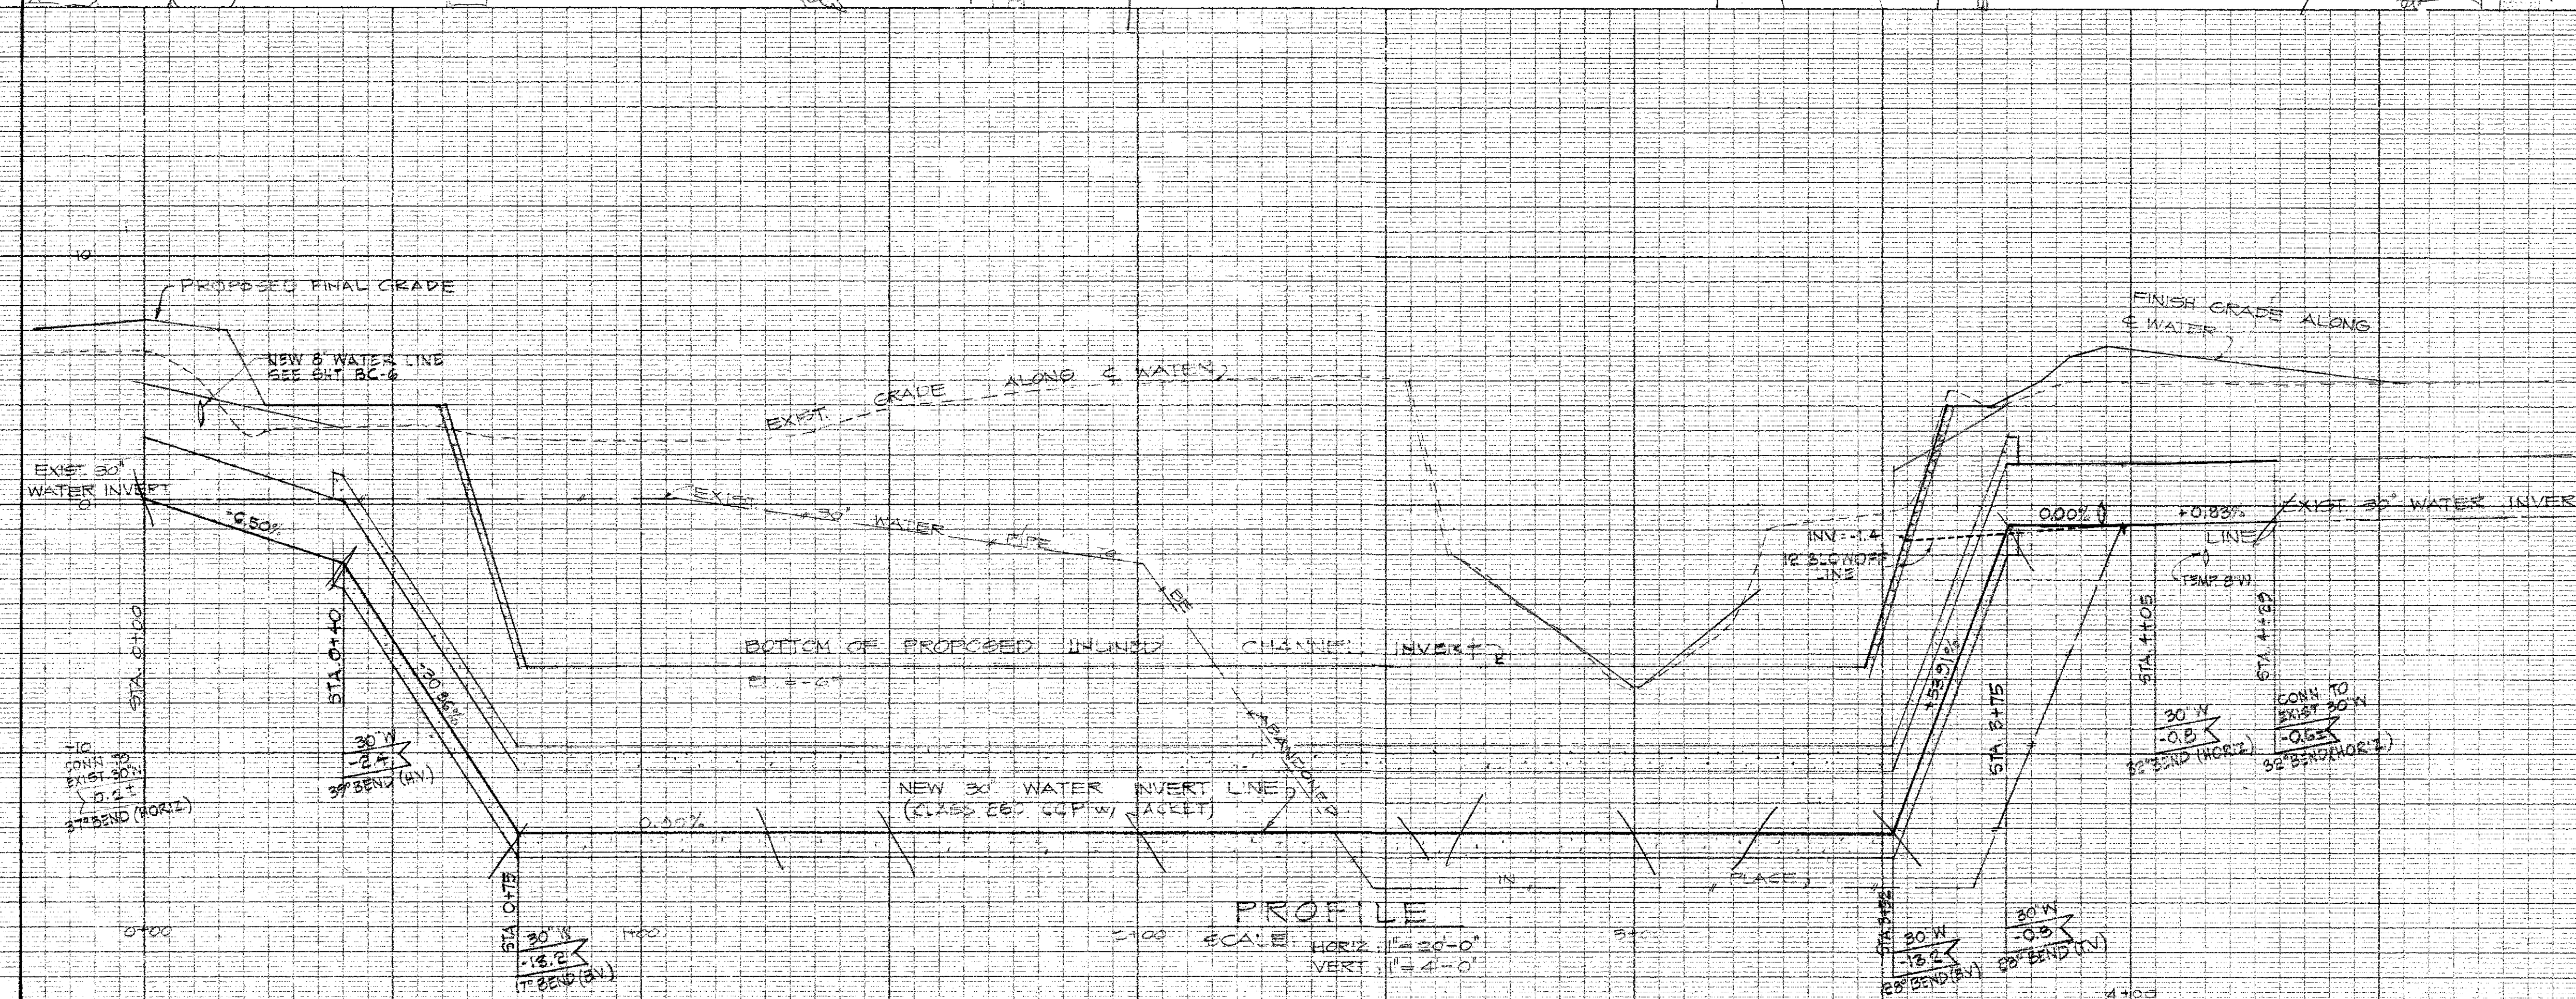

U. S. DEPARTMENT OF AGRICULTURE SOIL CONSERVATION SERVICE			
NO DATE	DESCRIPTION	ENGR	DEPT OR DIV
REVISIONS		APPRO'D	
DEPARTMENT OF PUBLIC WORKS CITY AND COUNTY OF HONOLULU DIVISION OF ENGINEERING			
KAMEHAMEHA HIGHWAY BRIDGE OVER KAHALUU STREAM KAHALUU, OAHU, HAWAII 30" WATER LINE PLAN & PROFILE (WATER LINE 'A')			
ENGINEER	DATE	CHECKED	DATE
DRAFTSMAN		APPROVED	
CHIEF, DIVISION OF ENGINEERING		DATE	
JOB NO. 33-77		DWG. NO. 7-E-23094	

[Handwritten signature]

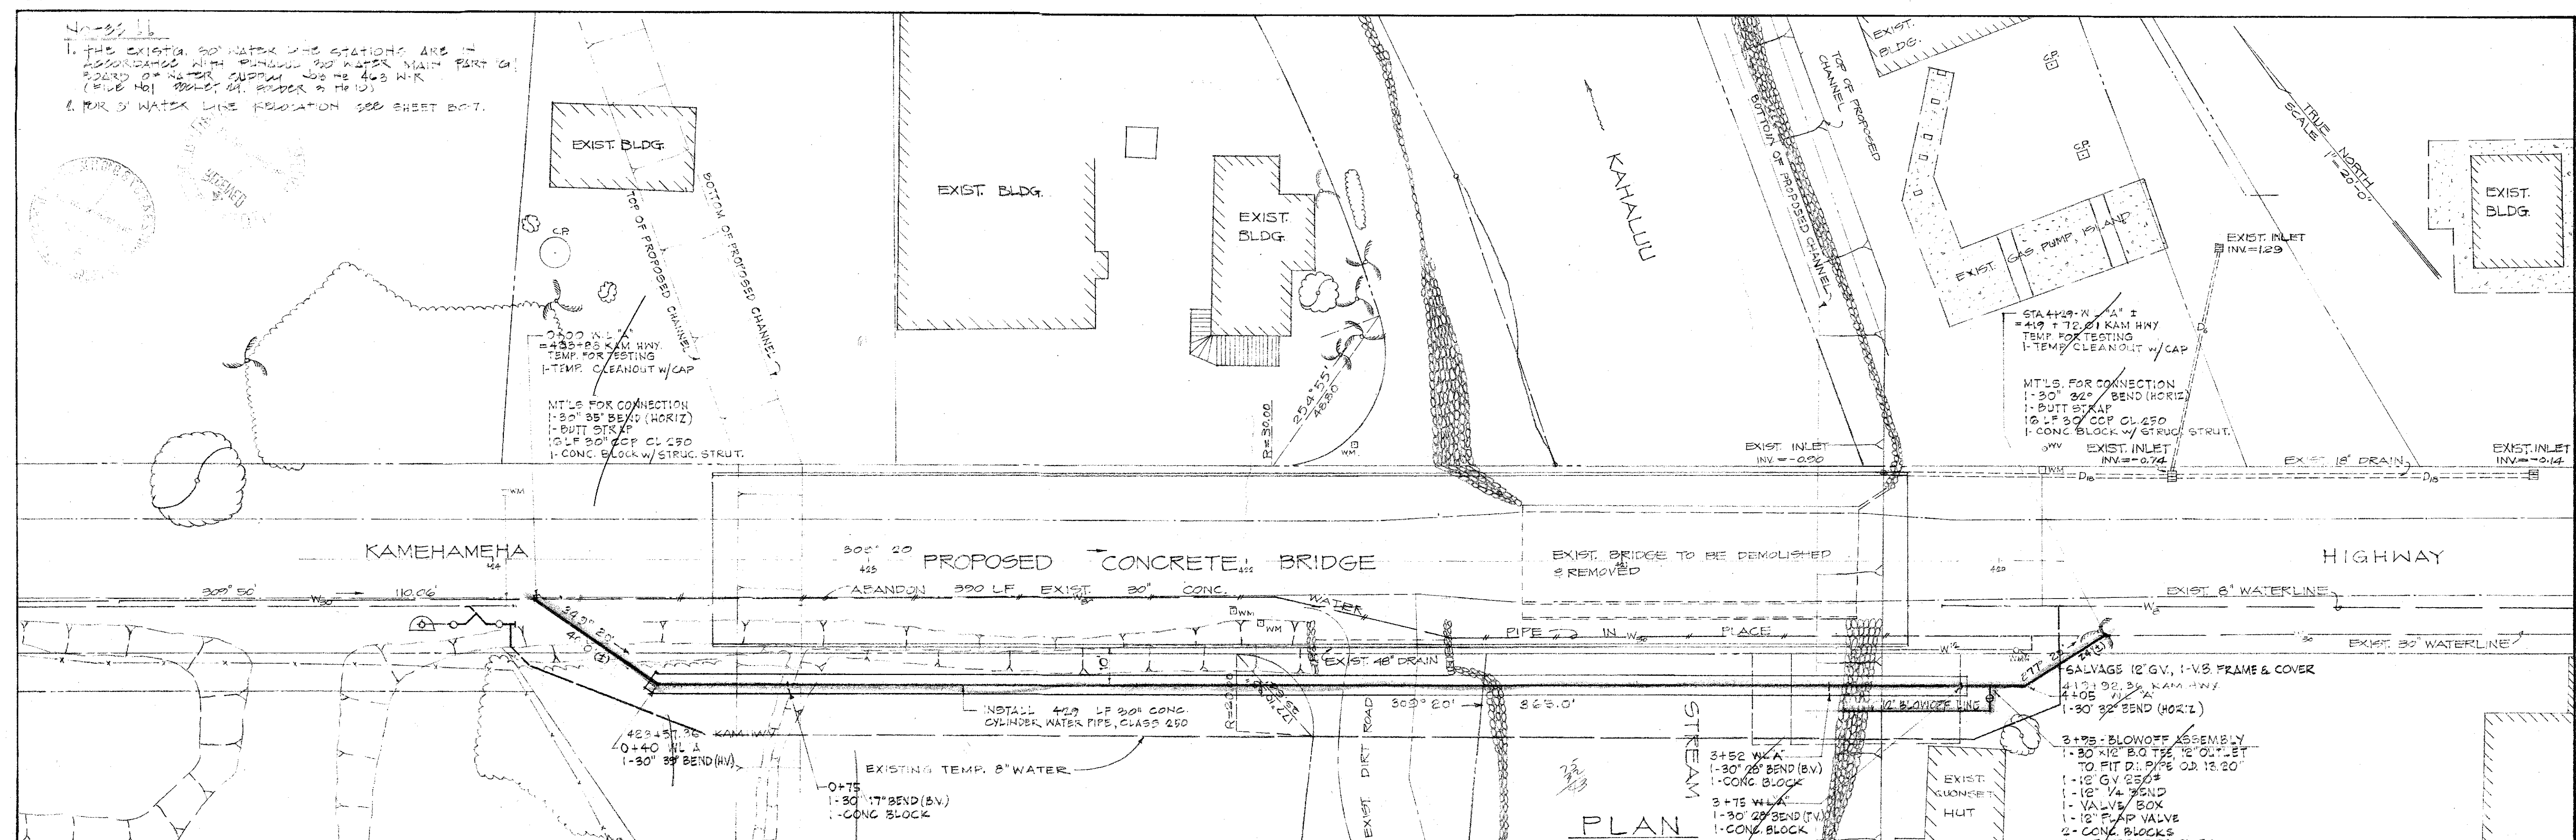