


FED. ROAD DIST. NO.	STATE	FED. AID PROJ. NO.	FISCAL YEAR	SHEET NO.	TOTAL SHEETS
HAWAII	HAW.	NH-083-1(31)	1995	21	39

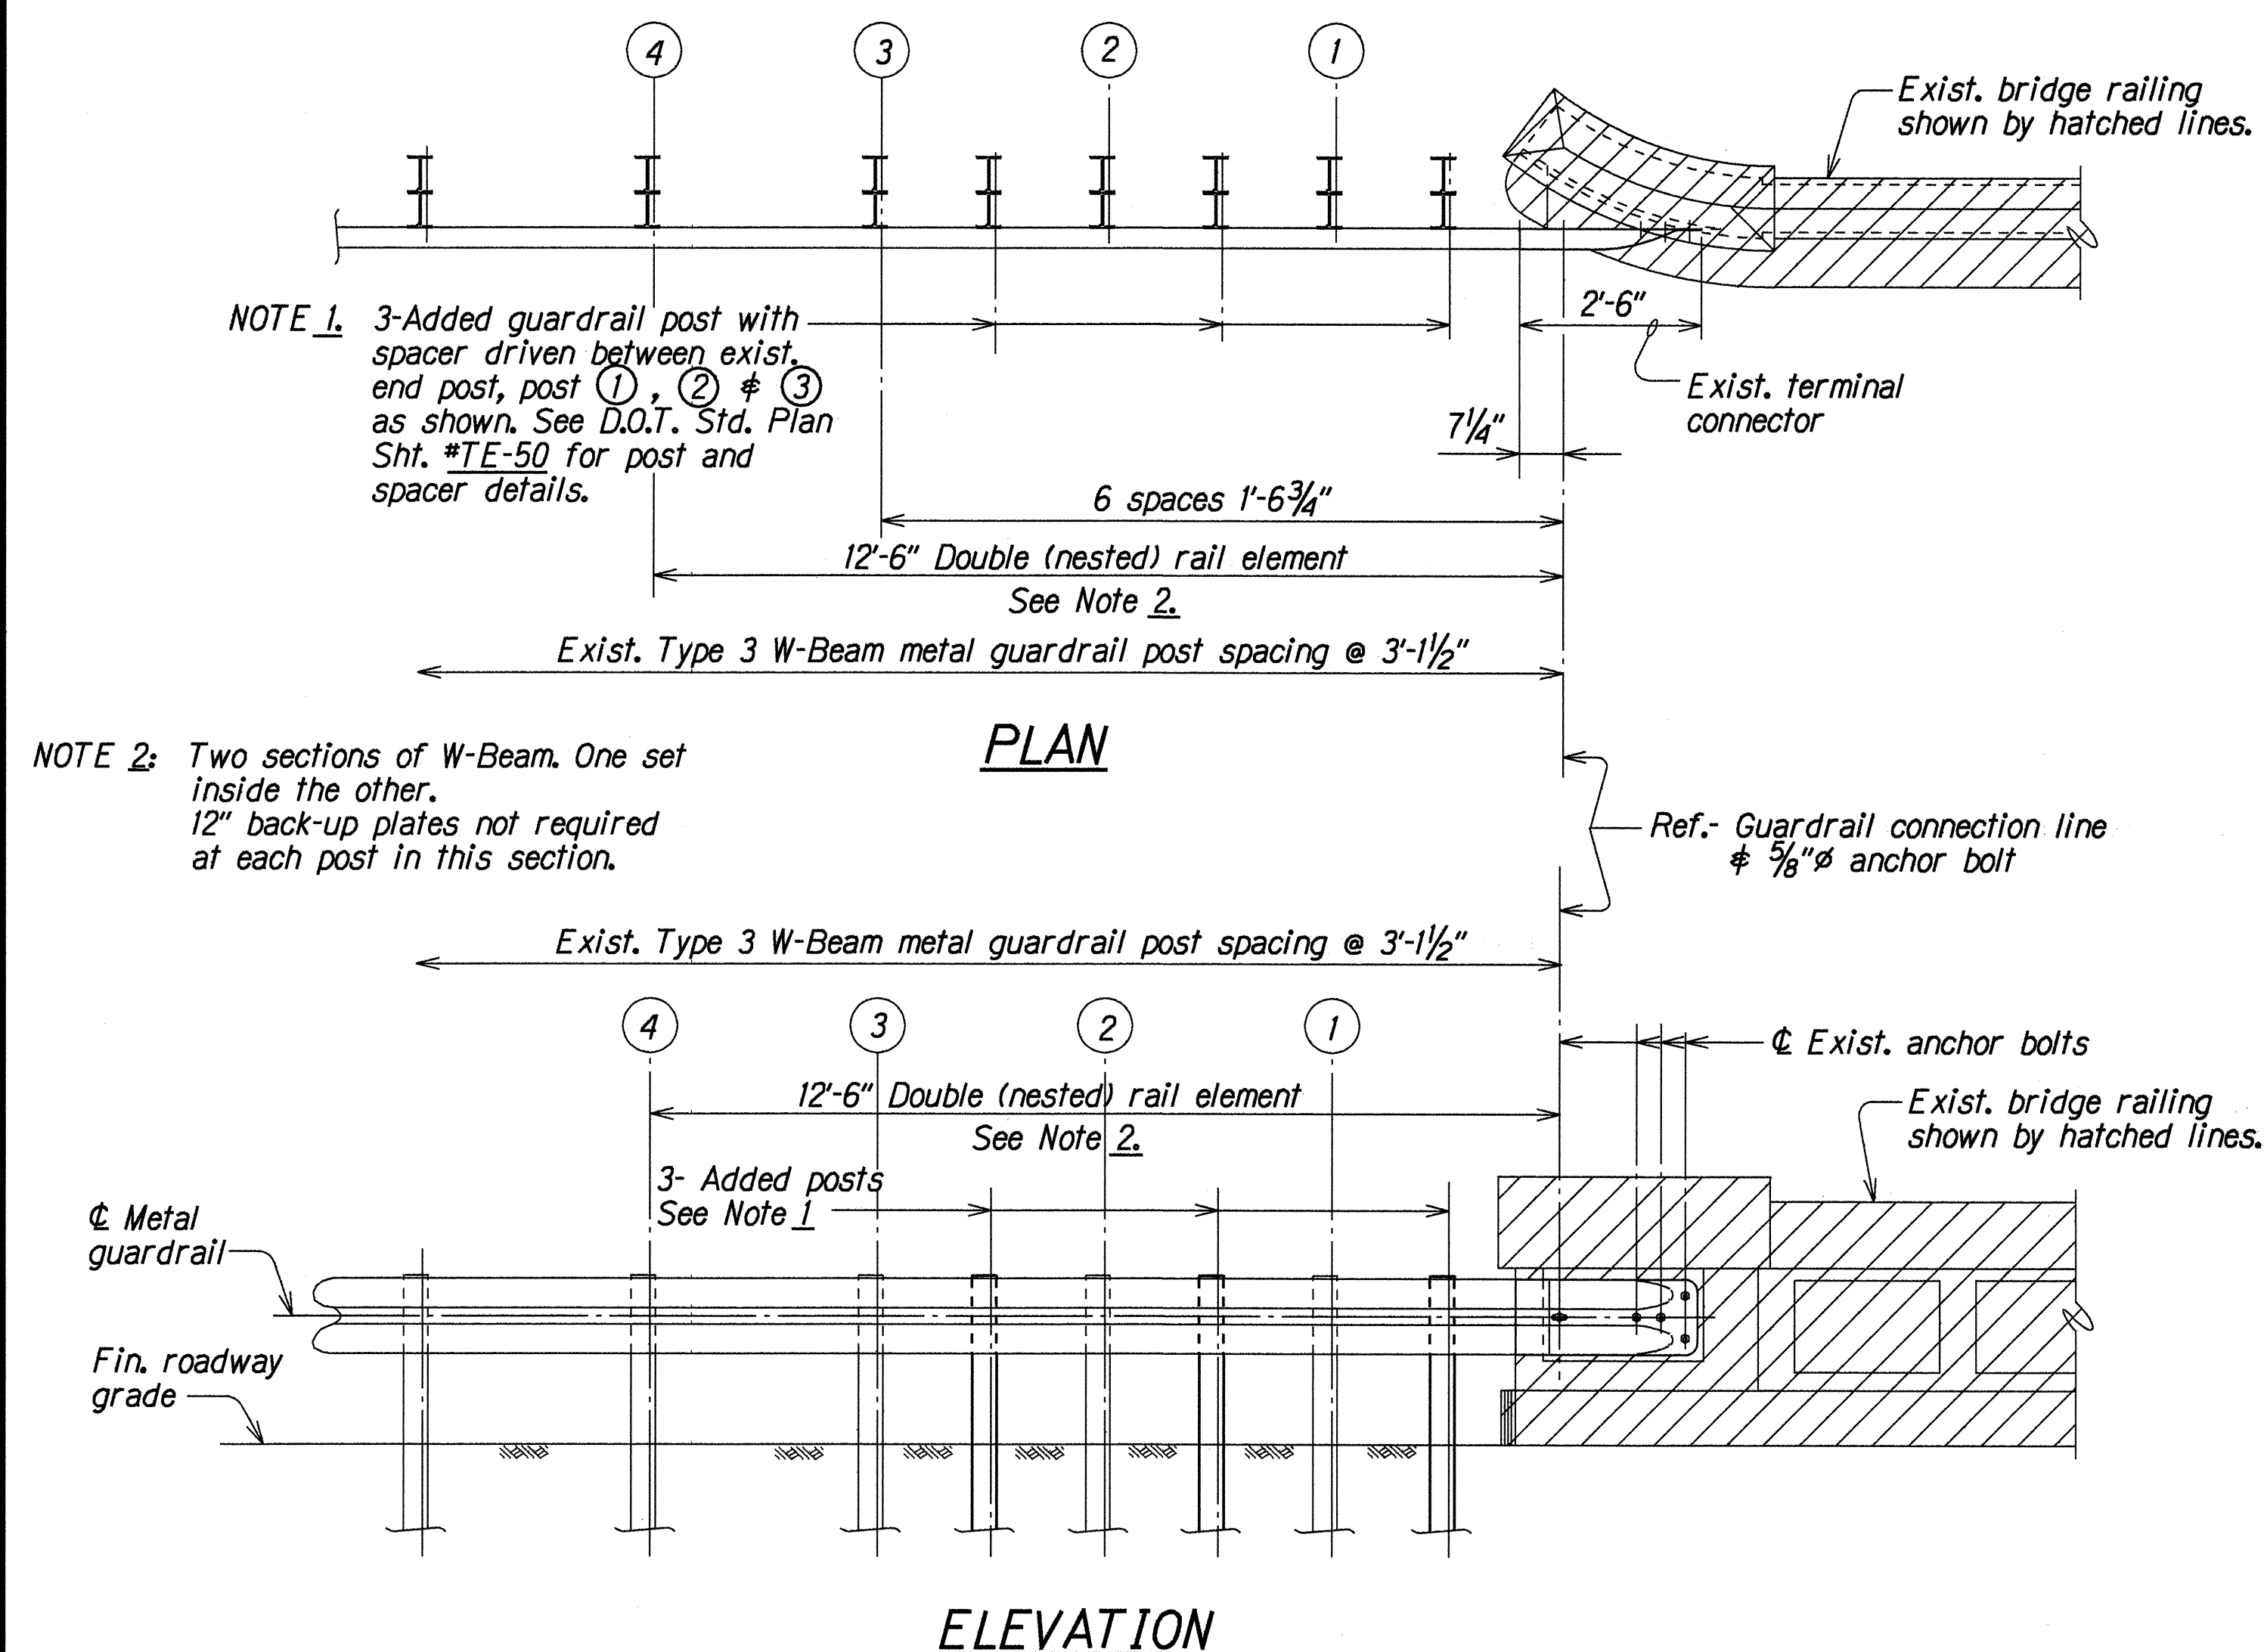

Note:
Additional guardrail posts will be considered incidental to Item No. 606.3110 - Guardrail, Type 3-Single with Steel Posts.

TYPICAL DETAIL (A)
LAIEMALOO AND LAIELOA STREAM BRIDGES
Scale: 1/2" = 1'-0"

ORIGINAL PLAN	DATE
NOTED BY	NOV 1994
DESIGNED BY	NOV 1994
CHECKED BY	NOV 1994
IN CHARGE	NOV 1994

STATE OF HAWAII
DEPARTMENT OF TRANSPORTATION
HIGHWAYS DIVISION

LAIEMALOO AND LAIELOA STREAM BRIDGES

TYPICAL DETAIL (A)

KAMEHAMEHA HIGHWAY RESURFACING
Makao Road to Naniloa Loop and Kawela Camp Road
to Vicinity of Kuliima Drive
F.A.P. Project No. NH-083-1(31)

Scale: As Noted Date: Apr. 1995

SHEET No. 21 OF 1 SHEETS