
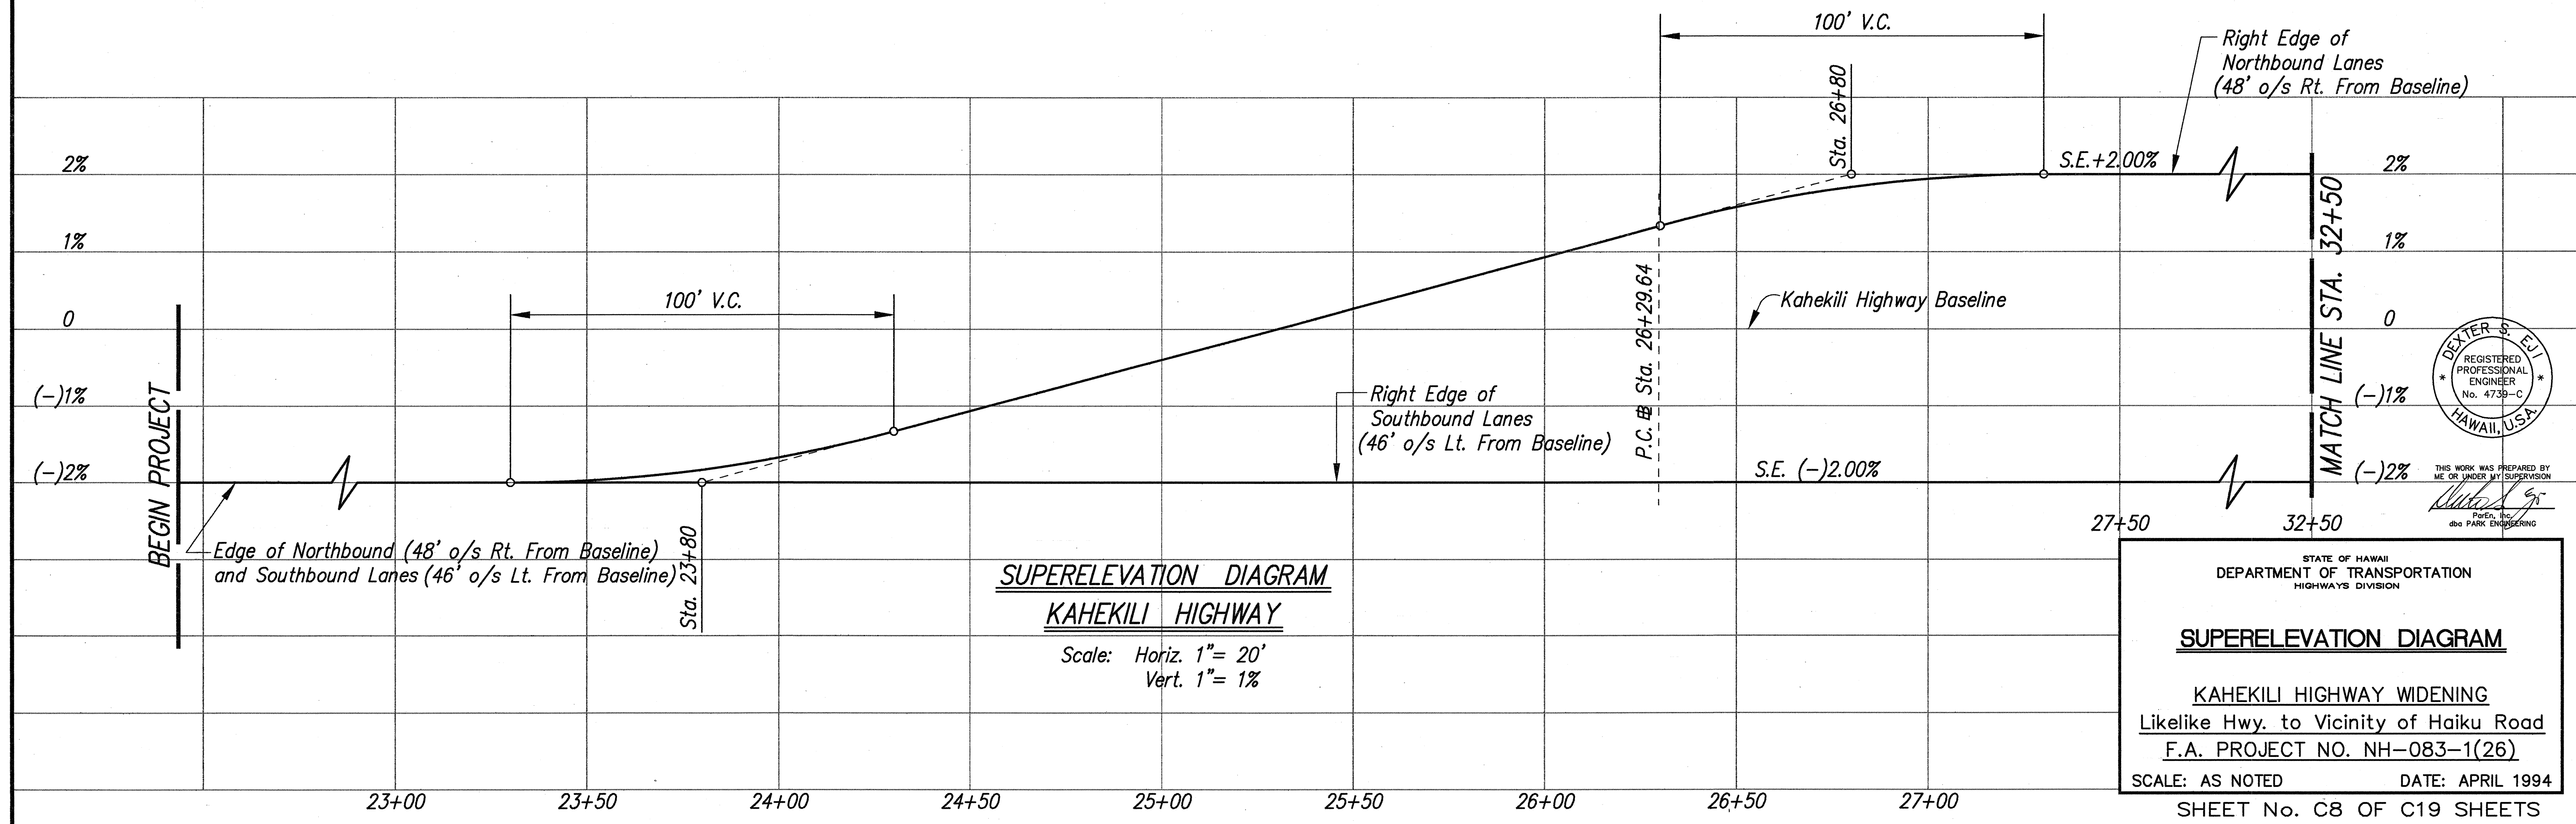


FED. ROAD DIS. NO.	STATE	FED. AID PROJ. NO.	FISCAL YEAR	SHEET NO.	TOTAL SHEETS
HAWAII	HAW.	NH-083-1(26)	1994	28	238

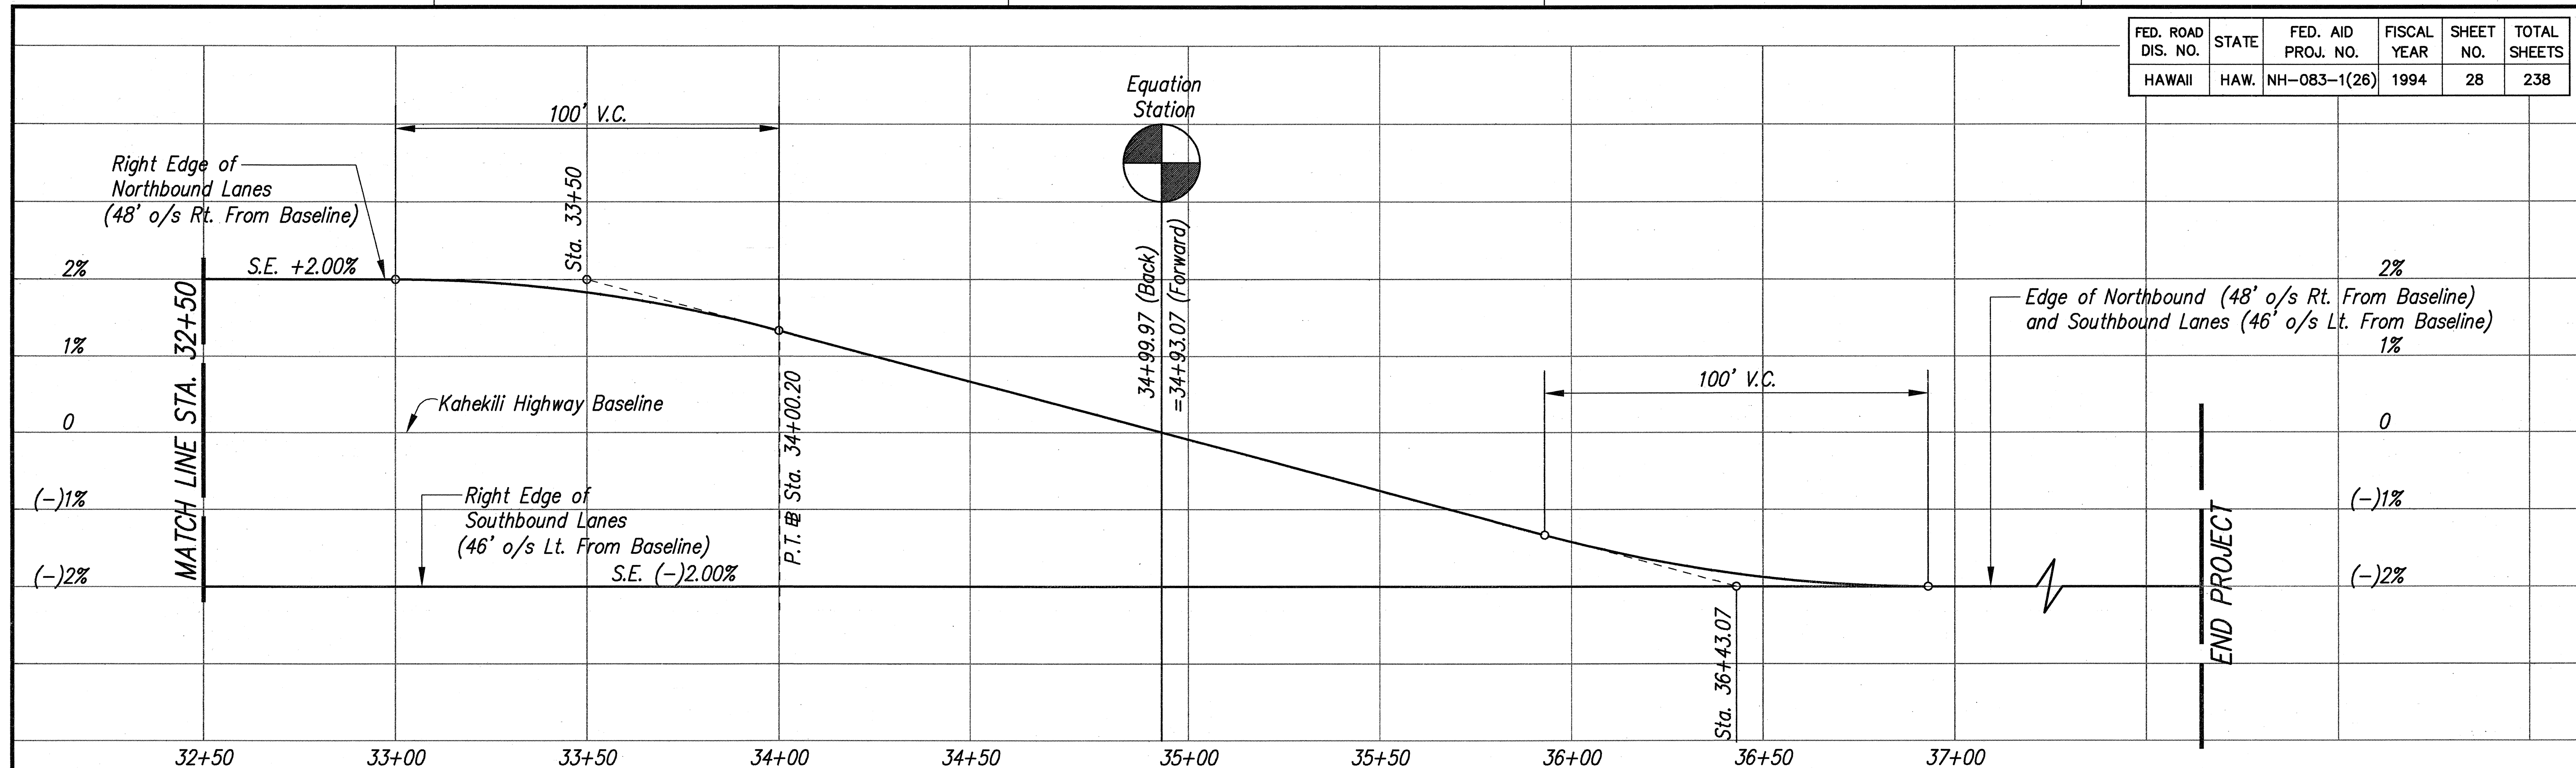

SUPERELEVATION DIAGRAM
KAHEKILI HIGHWAY

Scale: Horiz. 1" = 20'
Vert. 1" = 1%


STATE OF HAWAII
DEPARTMENT OF TRANSPORTATION
HIGHWAYS DIVISION

SUPERELEVATION DIAGRAM

KAHEKILI HIGHWAY WIDENING
Likelike Hwy. to Vicinity of Haiku Road
F.A. PROJECT NO. NH-083-1(26)

SCALE: AS NOTED DATE: APRIL 1994

SHEET No. C8 OF C19 SHEETS

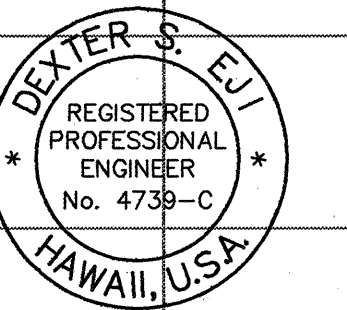

THIS WORK WAS PREPARED BY ME OR UNDER MY SUPERVISION
DATE: 5/17/94
Dexter S. Fuji
P.E., Inc.
dso PARK ENGINEERING