
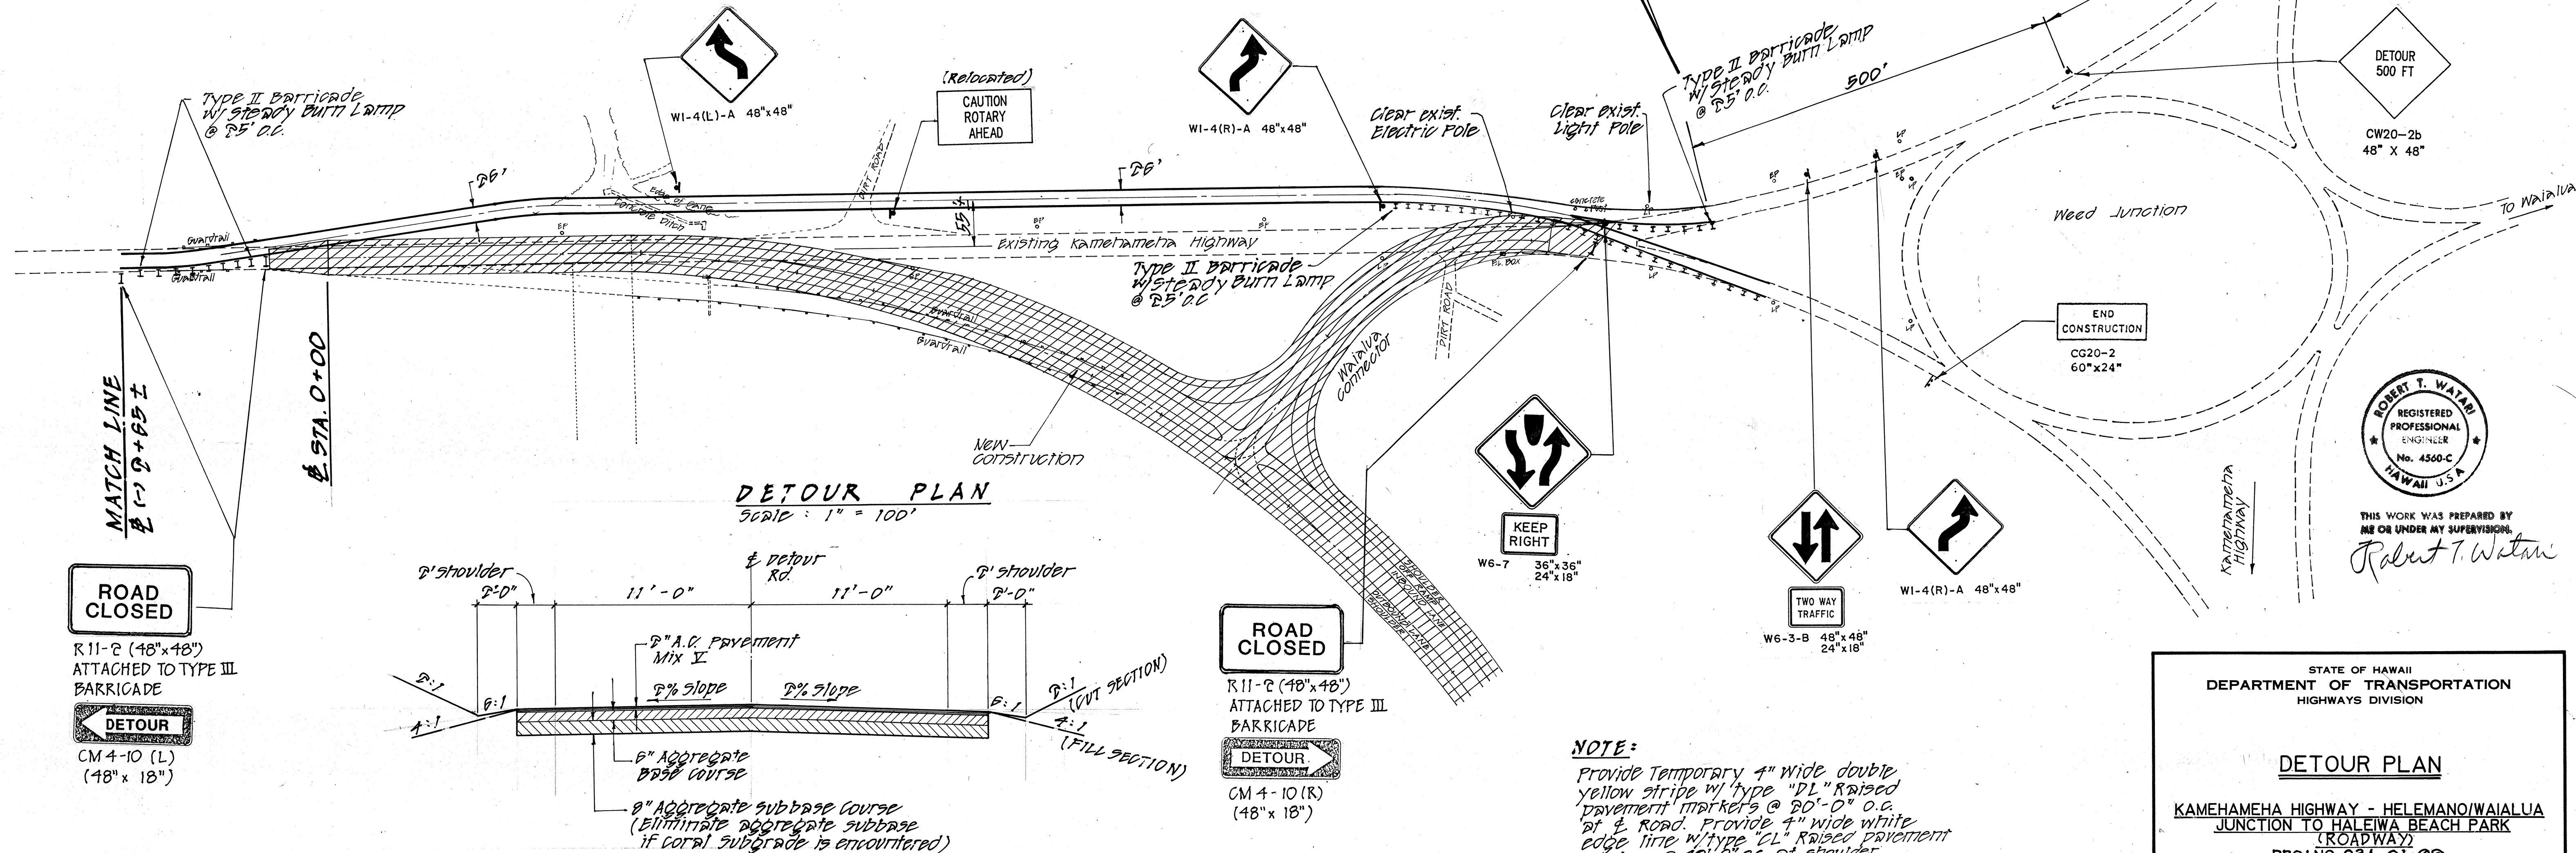


GENERAL DETOUR NOTES

1. The contractor shall coordinate all utility work with the respective companies during the construction phasing, especially the underground work, as required.
2. Any request for changes to the detour plans shall be made in writing for the Engineer's approval.
3. All work to remove temporary detours by the contractor shall be considered incidental to the various contract items in the proposal.
4. Detour traffic lanes shall be 11-ft. wide with 2-ft. wide shoulders.
5. The contractor shall maintain access to properties affected by construction at all times until a permanent replacement access is provided.
6. Detour pavement structure shall be paid for under the respective items listed in the proposal schedule.
7. All service from existing utilities that are to remain or are to be relocated shall be maintained at all times unless special approval is obtained from the Engineer for temporary discontinuance for service.
8. The contractor shall remove all non-applicable existing signs on both approach and exit sides of the detour roadways as directed by the Engineer. Removal of these signs shall be considered incidental to the various contract items in the proposal.

FED. ROAD DIST. NO.	STATE	PROJ. NO.	FISCAL YEAR	SHEET NO.	TOTAL SHEETS
HAWAII	HAW.	83A-01-02	1992	84	162

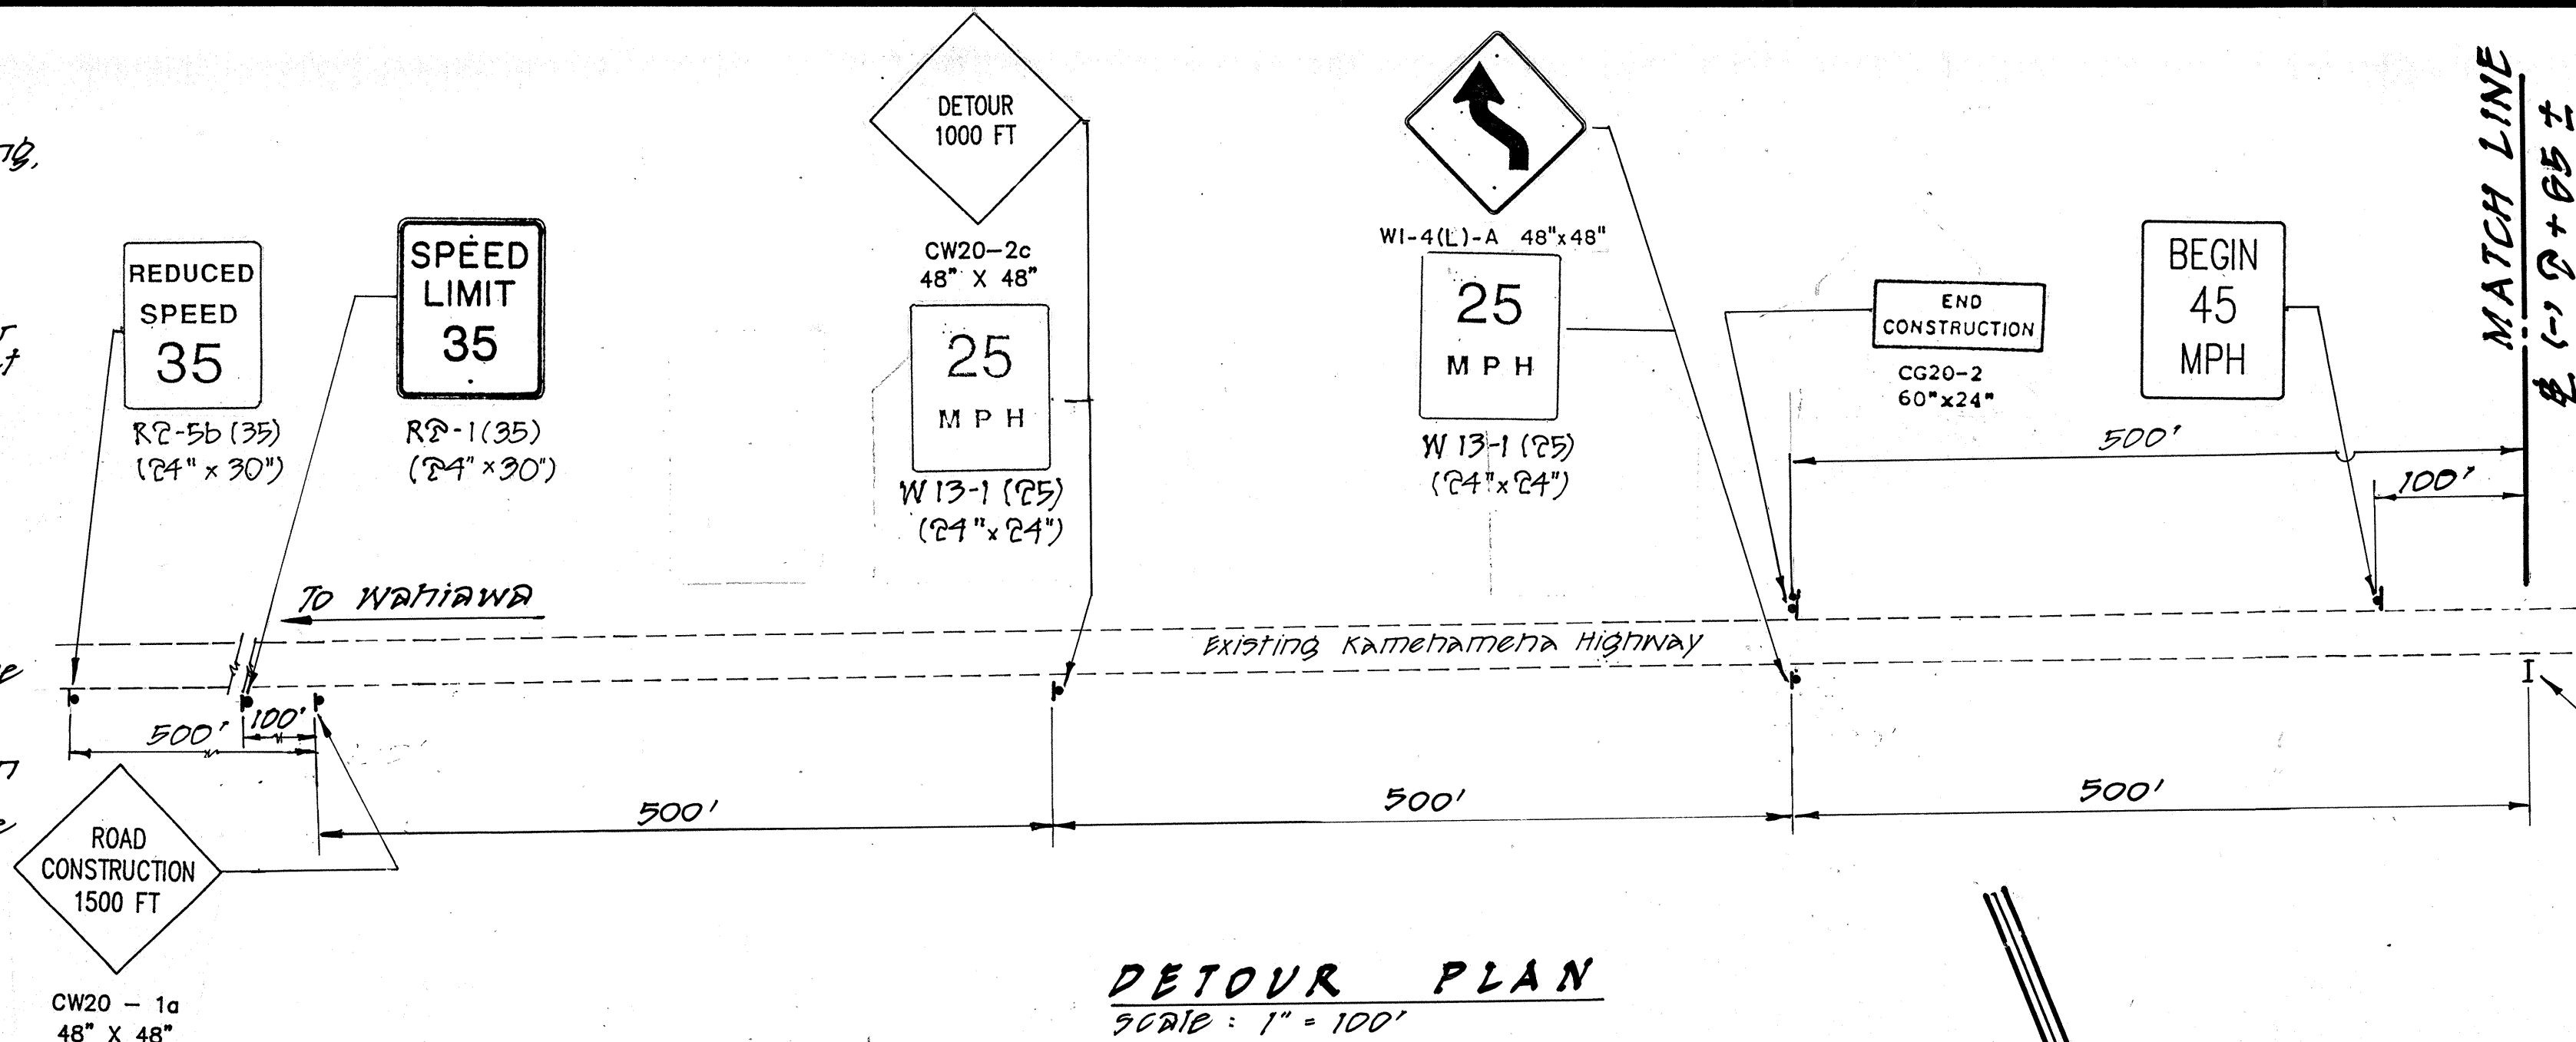

TYPICAL PAVEMENT STRUCTURE FOR TEMPORARY DETOUR ROADWAYS
(INCLUDING 2' SHOULDERS) SCALE: 1/4" = 1'-0"

NOTE:

Provide temporary 4" wide double yellow stripe w/ type "DL" raised pavement markers @ 20'-0" o.c. at & road. Provide 4" wide white edge line w/ type "EL" raised pavement markers @ 40'-0" o.c. at shoulder.

DATE	REVISION
11/28/91	REVISED DETOUR PLAN

STATE OF HAWAII
DEPARTMENT OF TRANSPORTATION
HIGHWAYS DIVISION


DETOUR PLAN

KAMEHAMEHA HIGHWAY - HELEMANO/WAIALUA
JUNCTION TO HALEIWA BEACH PARK
(ROADWAY)
PROJ. NO. 83A-01-02


SHEET NO. 084 OF 085 SHEETS

ADD.84

FED. ROAD DIST. NO.	STATE	PROJ. NO.	FISCAL YEAR	SHEET NO.	TOTAL SHEETS
HAWAII	HAW.	83A-01-98	1998	85	168

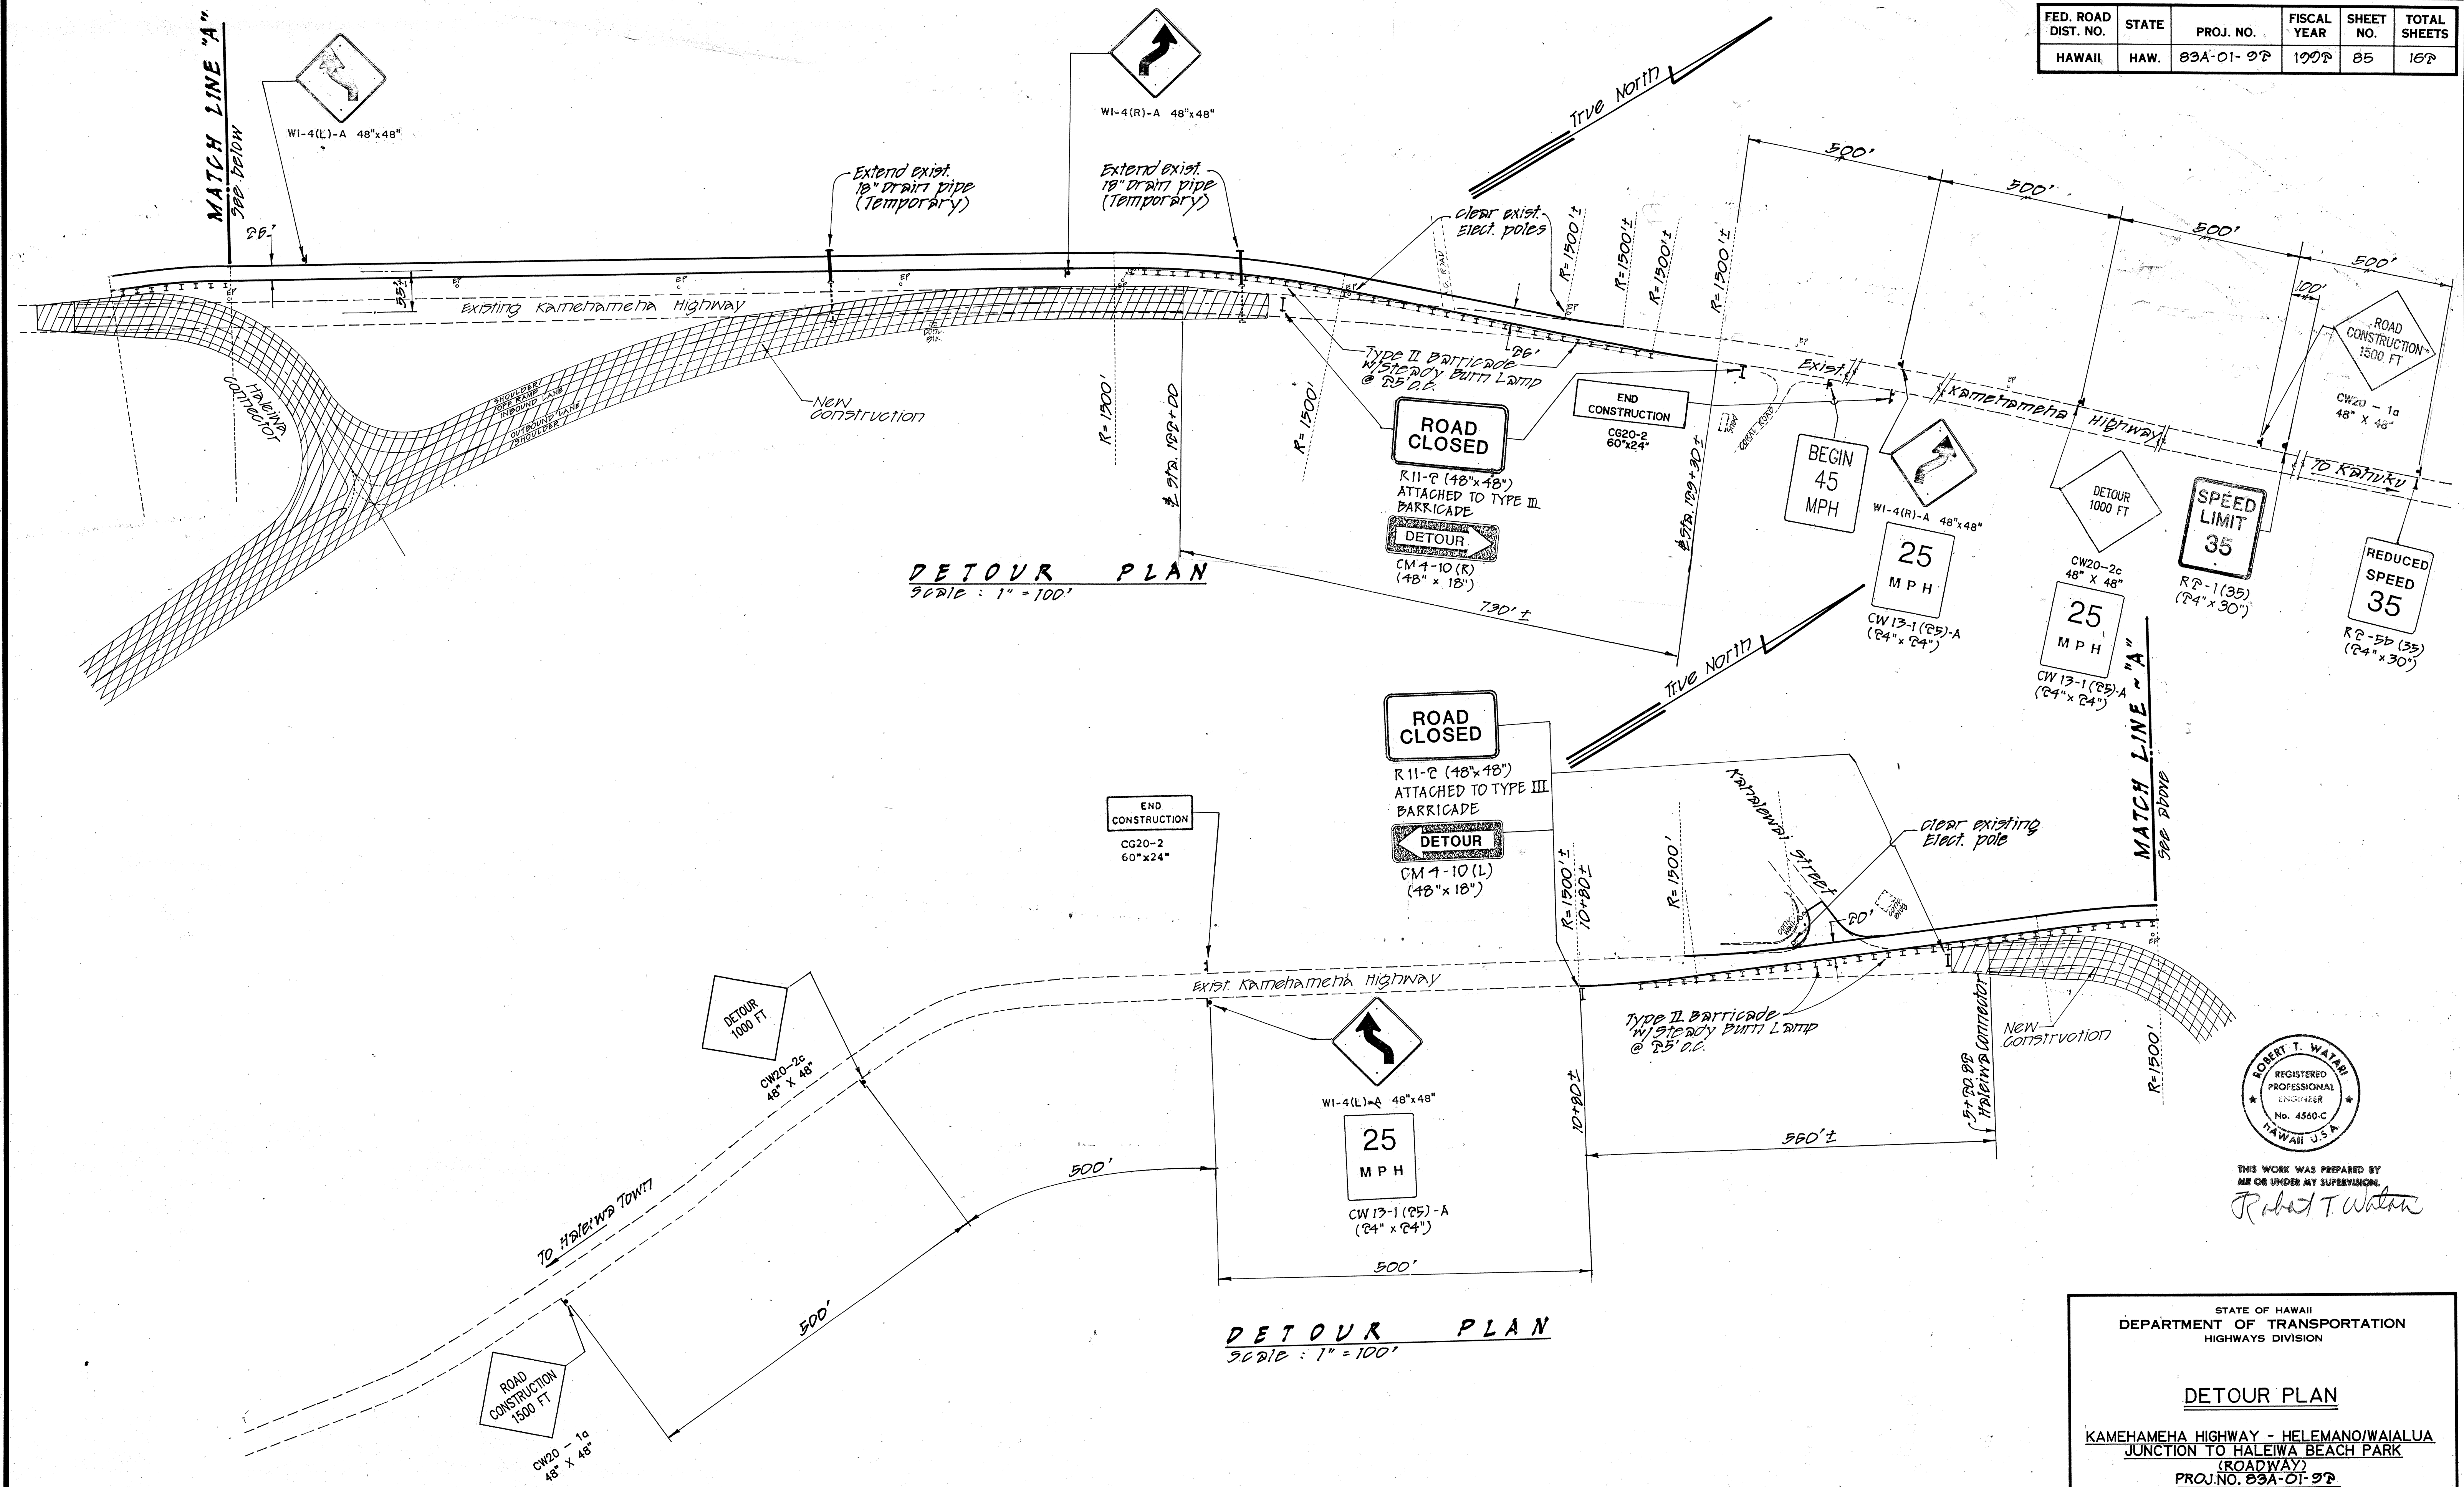

ORIGINAL PLAN	SURVEY PLOTTED BY	DATE
NOTE BOOK	DRAWN BY	
	DESIGNED BY	
	CHECKED BY	

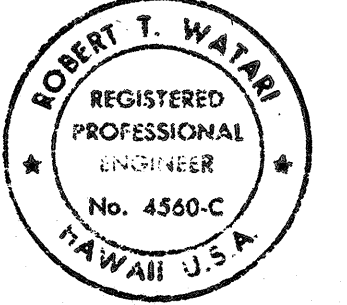

THIS WORK WAS PREPARED BY
ME OR UNDER MY SUPERVISION
Robert T. Walter

STATE OF HAWAII
DEPARTMENT OF TRANSPORTATION
HIGHWAYS DIVISION

DETOUR PLAN

KAMEHAMEHA HIGHWAY - HELEMANO/WAIALUA
JUNCTION TO HALEIWA BEACH PARK
(ROADWAY)
PROJ. NO. 83A-01-98

11/22/91	REVISED DETOUR PLAN
DATE	REVISION

SHEET NO. 085 OF 85 SHEETS

ADD.85