


FED.ROAD DIST.NO.	STATE	PROJ.NO.	FISCAL YEAR	SHEET NO.	TOTAL SHEETS
HAWAII	HAW.	B3A-01-92	1992	2	162

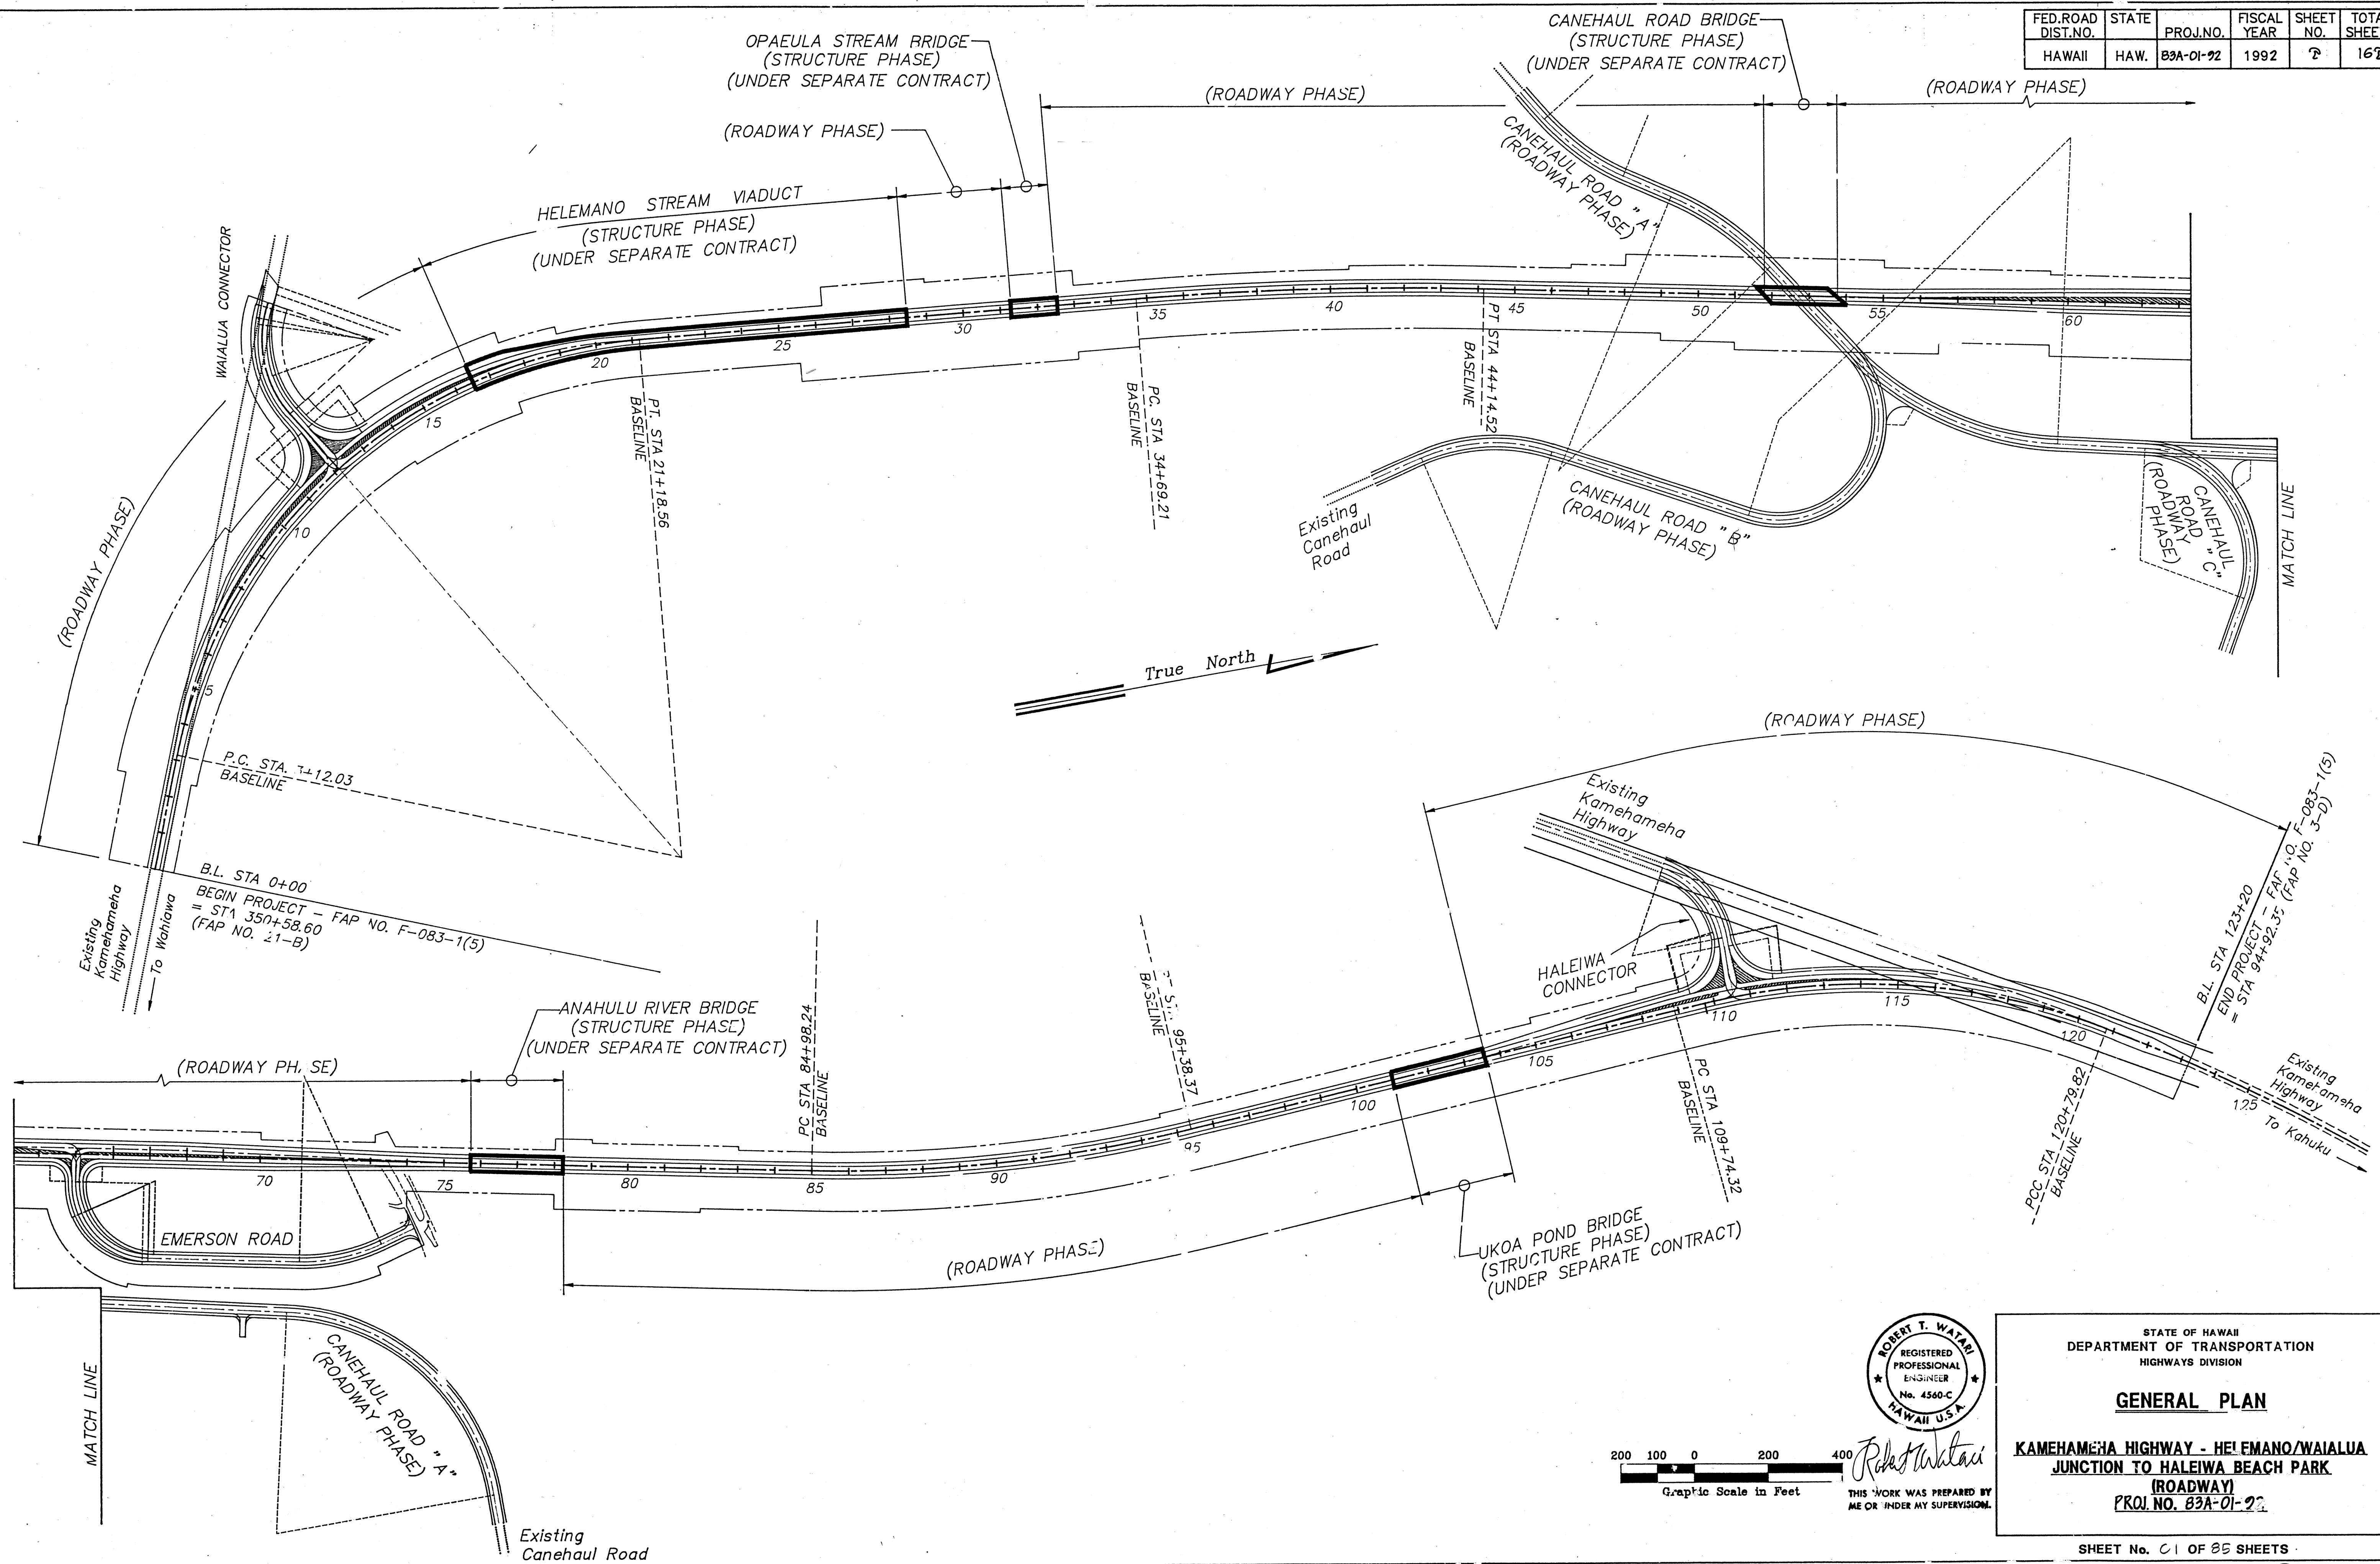

ORIGINAL PLAN	SURVEY PLOTTED BY _____	DATE _____
NOTE BOOK	DRAWN BY _____	_____
	TRACED BY _____	_____
	DESIGNED BY _____	_____
	QUANTITIES BY _____	_____
No. _____	CHECKED BY _____	_____

88-68 File: GEN-2A.DWG Disk: HCL:JWA(6) 5-31-90



STATE OF HAWAII
DEPARTMENT OF TRANSPORTATION
HIGHWAYS DIVISION

GENERAL PLAN

KAMEHAMEHA HIGHWAY - HEI EMANO/WAIALUA
JUNCTION TO HALEIWA BEACH PARK
(ROADWAY)
PROJ. NO. 83A-01-22

SHEET No. 61 OF 85 SHEETS