


FED. ROAD DIST. NO.	STATE	PROJ. NO.	FISCAL YEAR	SHEET NO.	TOTAL SHEETS
HAWAII	HAW.	03A-01-02	1992	C.O. 25	163

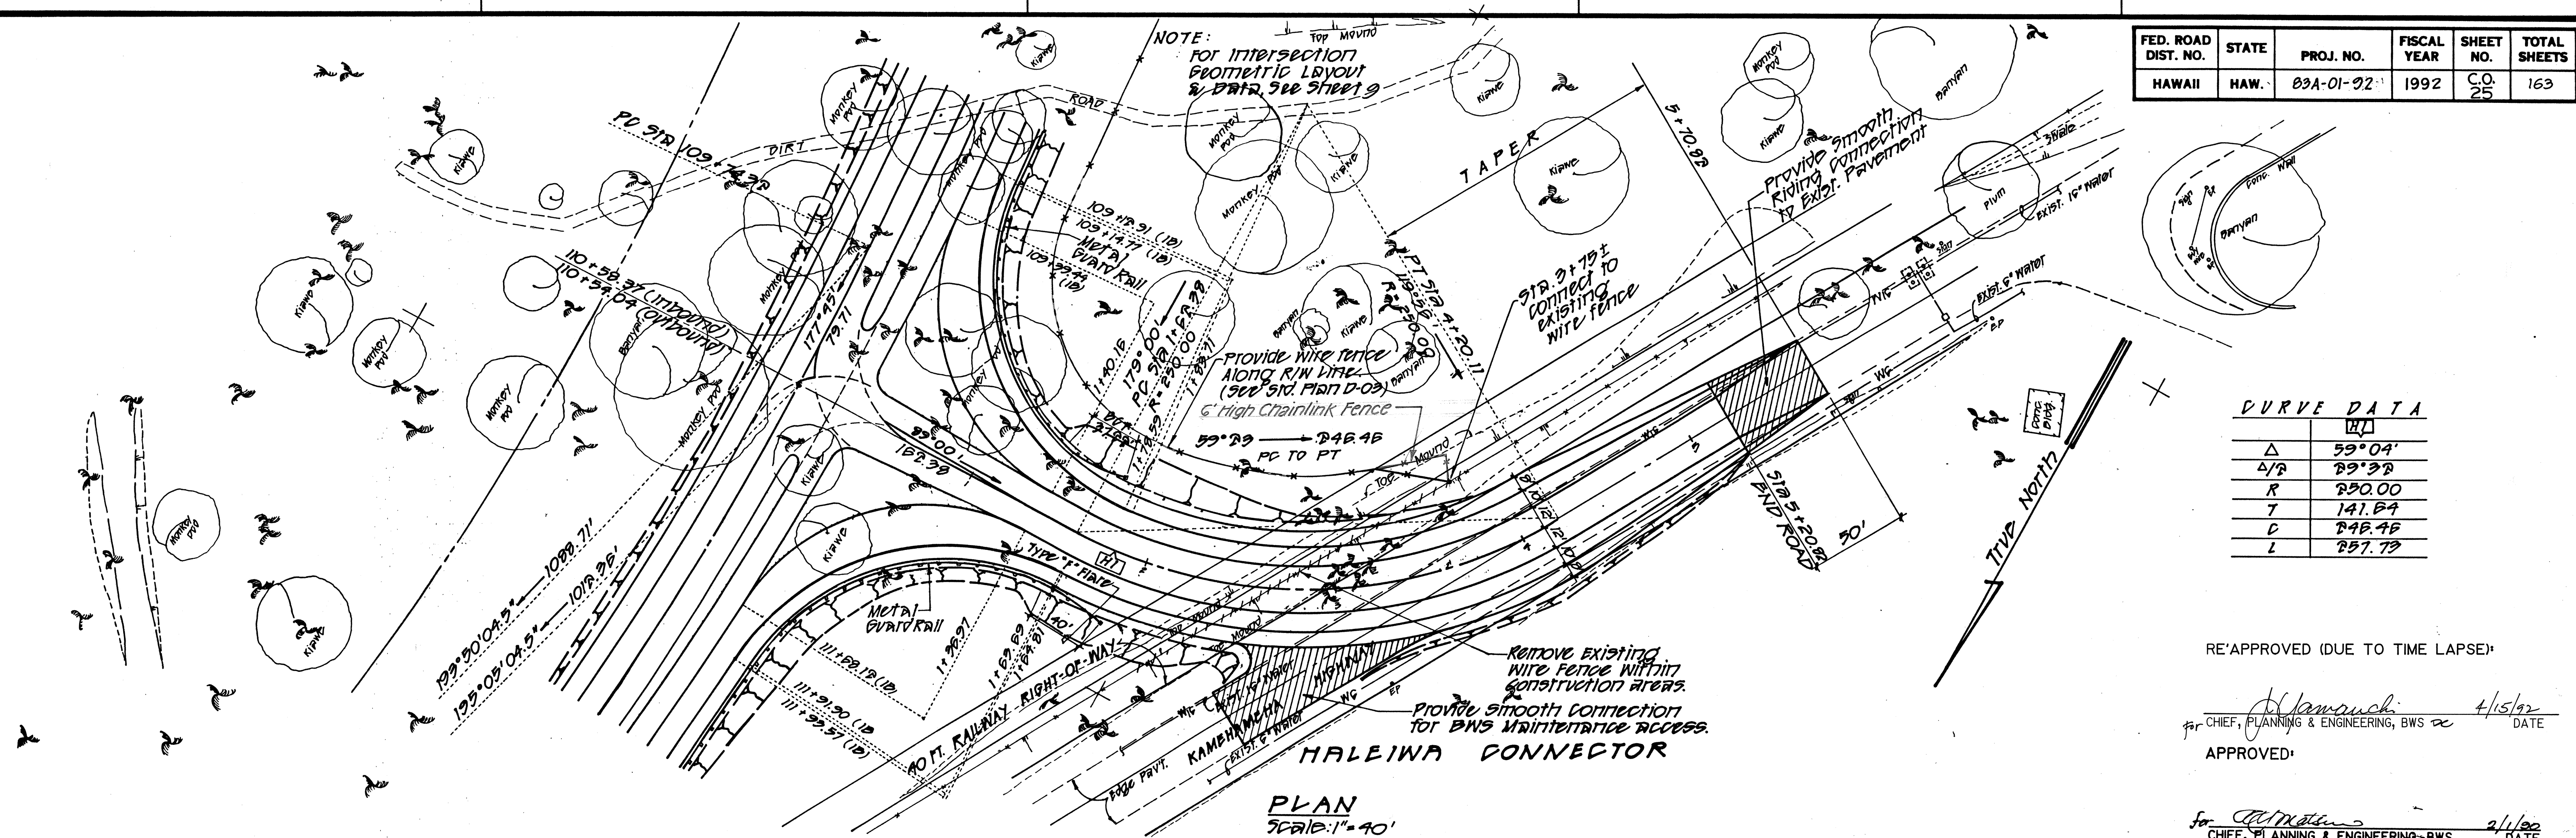


CURVE DATA	
	HI
Δ	59°04'
Δ/Δ	29°32'
R	250.00
T	141.64
C	246.46
L	257.73

RE'APPROVED (DUE TO TIME LAPSE):


for CHIEF, PLANNING & ENGINEERING, BWS 4/15/92
DATE

APPROVED: [Signature]

for W. Matsun 2/1/92
CHIEF, PLANNING & ENGINEERING, BWS DATE

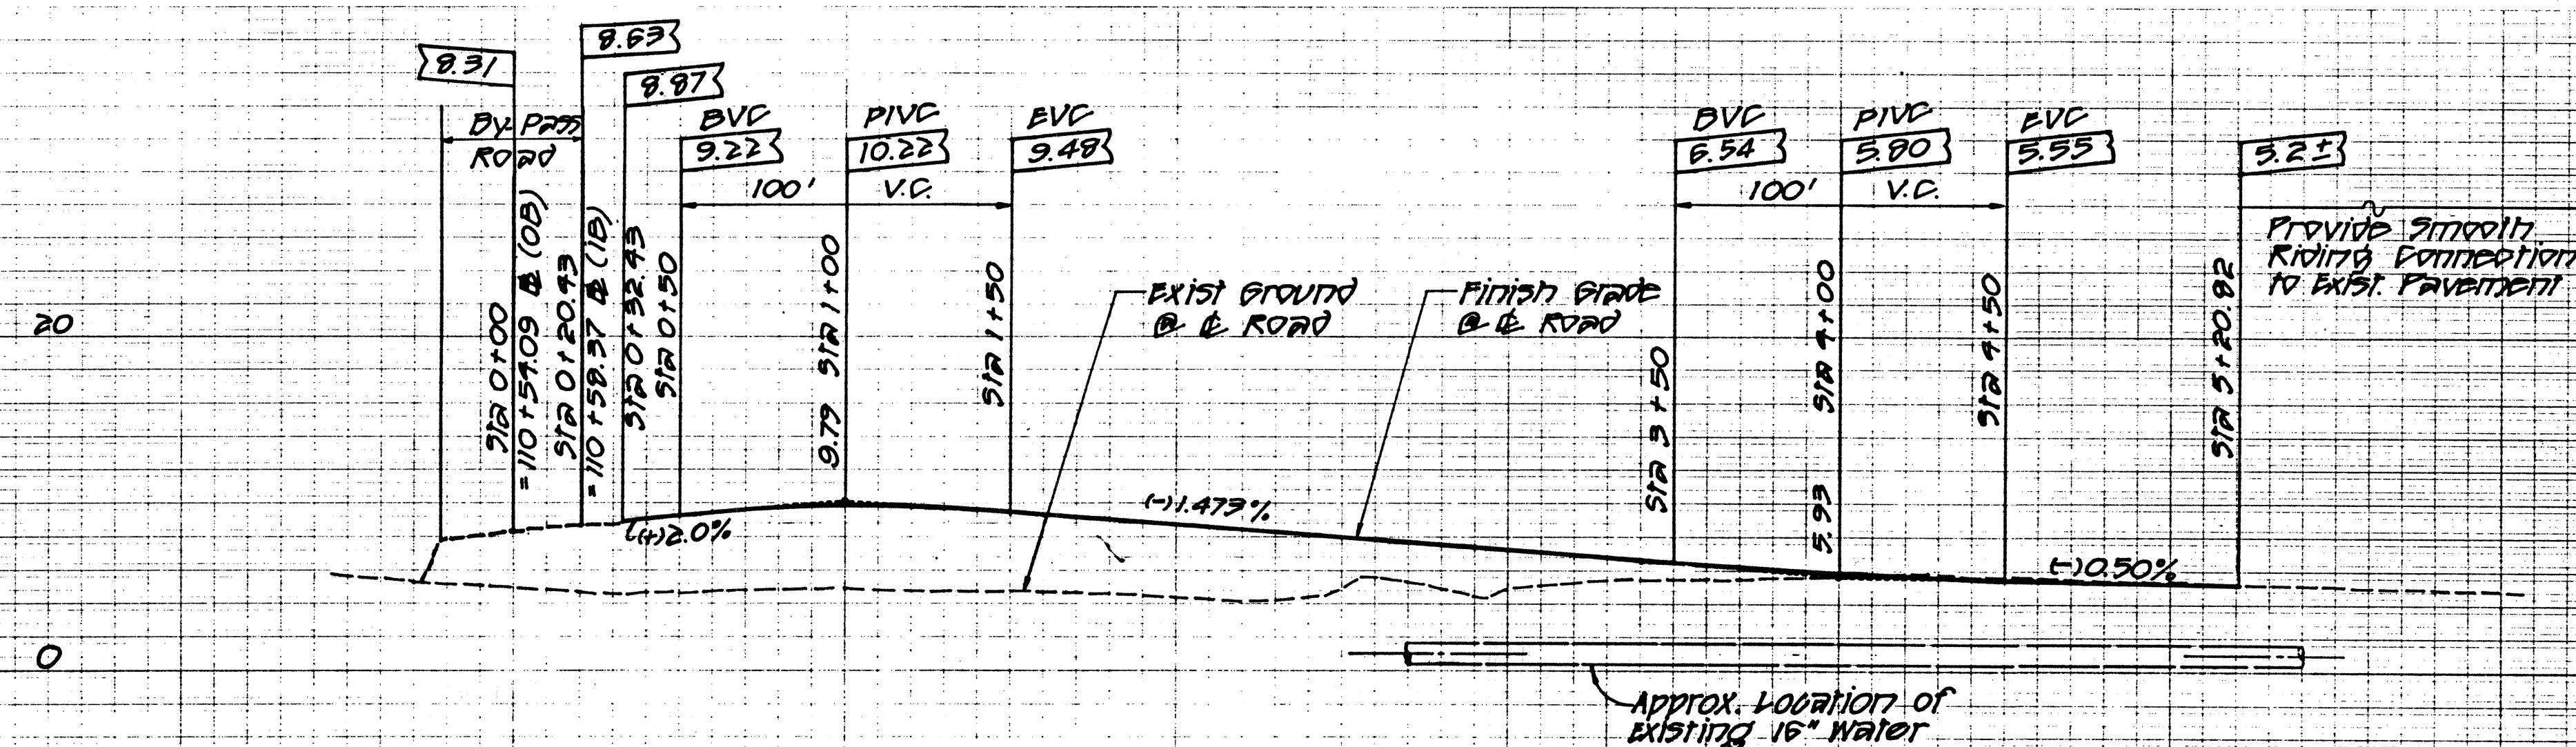

PROFILE
Scale: Horiz. 1" = 40'
Vert. 1" = 8'

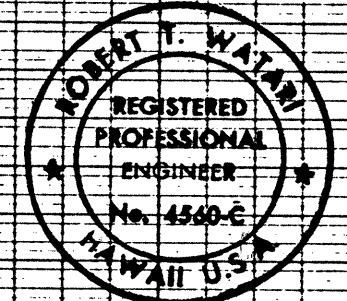

THIS WORK WAS PREPARED BY
ME OR UNDER MY SUPERVISION.

Robert T. Watson

4/15/92	ADDED RE'APPROVED
DATE	REVISION

ORIGINAL PLAN	SURVEY PLOTTED BY _____ DATE _____
NOTE BOOK	DRAWN BY _____
	TRACED BY _____
	DESIGNED BY _____
	QUANTITIES BY _____
	CHECKED BY _____
No. _____	