



FED. ROAD DIST. NO.	STATE	FED. AID PROJ. NO.	FISCAL YEAR	SHEET NO.	TOTAL SHEETS
HAWAII	HAW.	83F-01-97M	1997	10	28

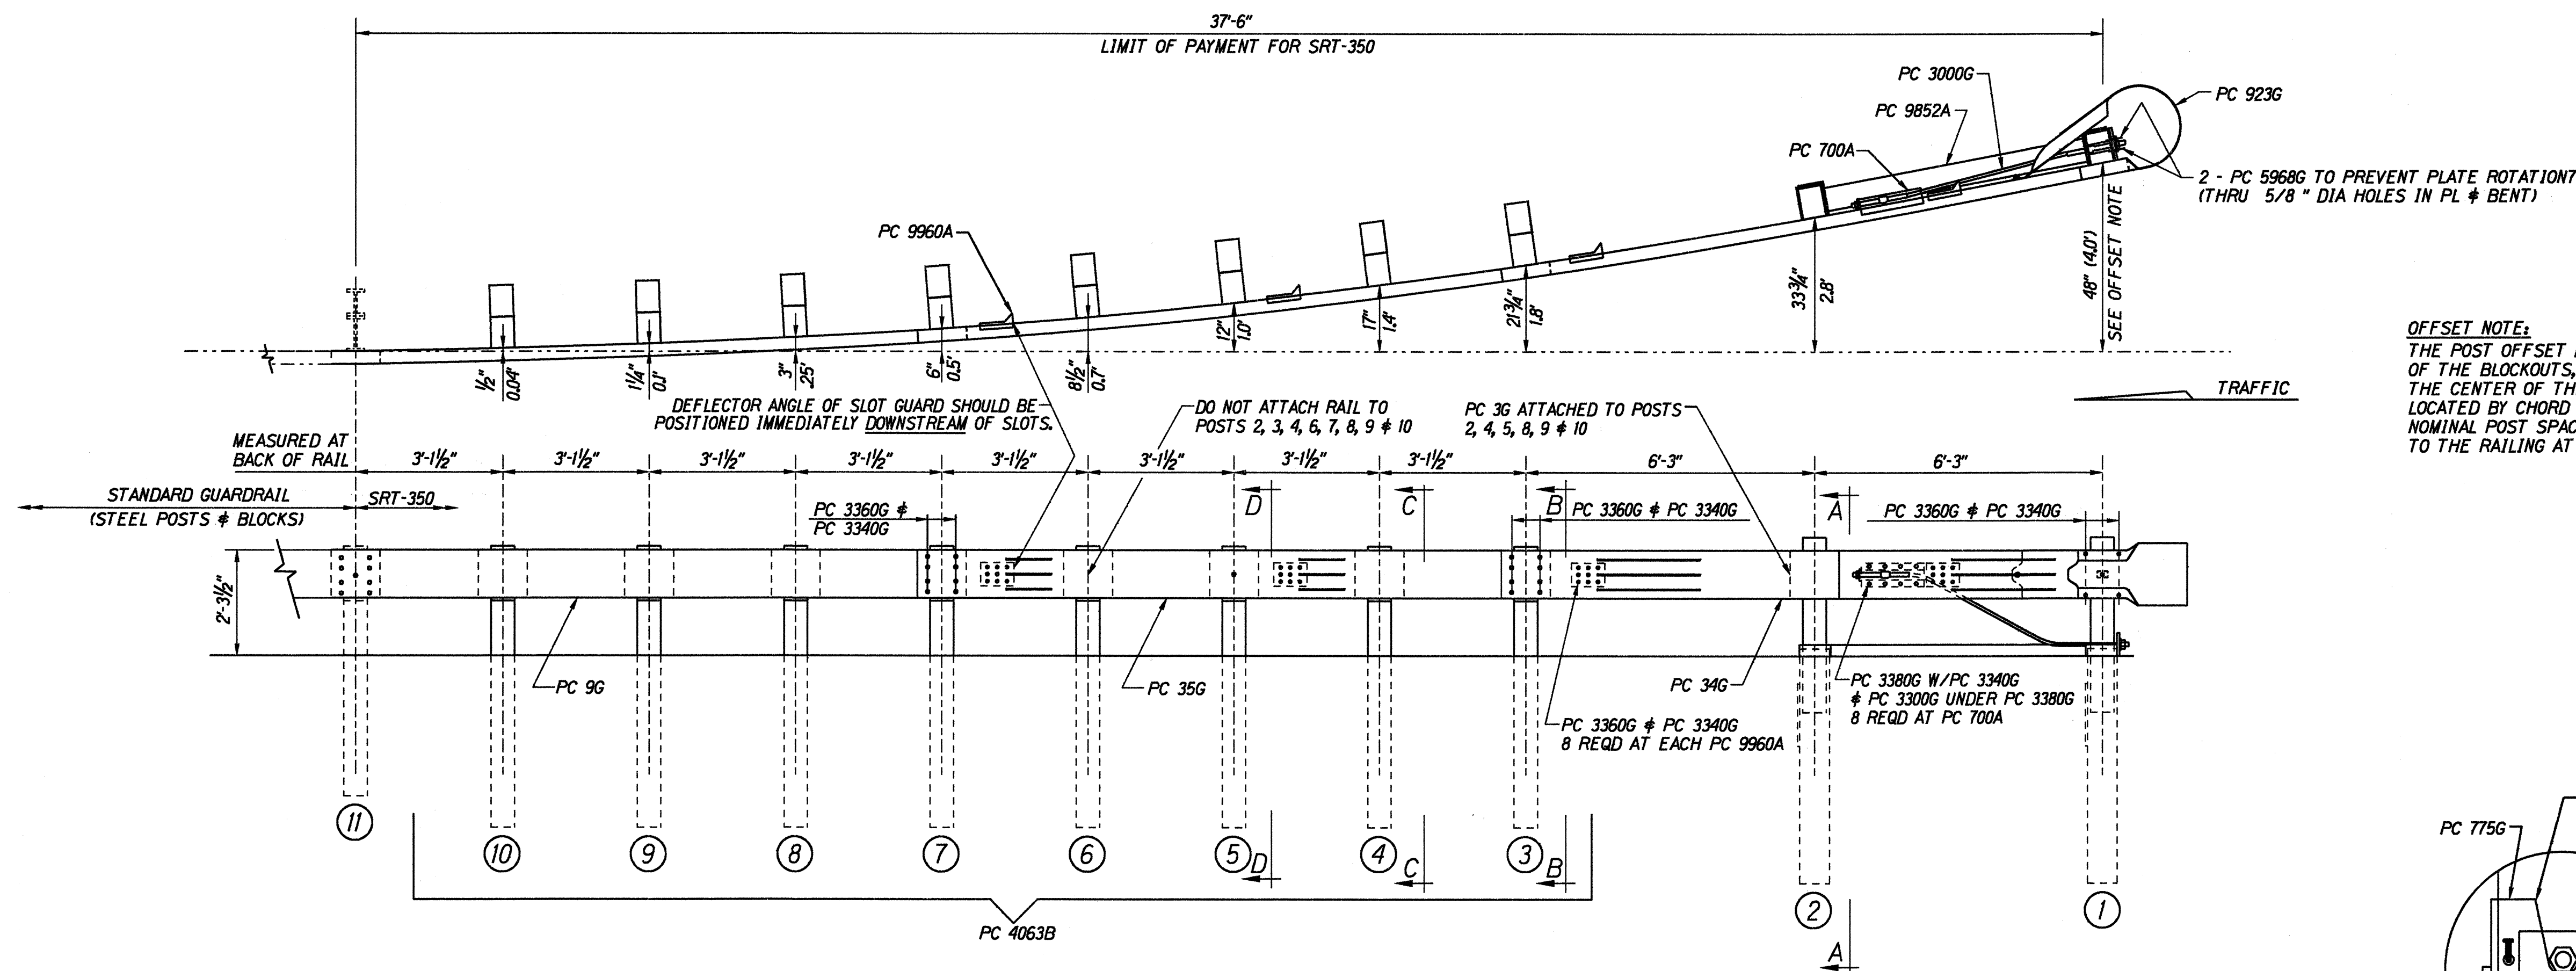


OFFSET NOTE:
THE POST OFFSET DIMENSIONS ARE GIVEN TO THE CENTER OF THE TRAFFIC FACE OF THE BLOCKOUTS, EXCEPT AT THE FIRST TWO POSTS, WHERE THE DIMENSION IS TO THE CENTER OF THE TRAFFIC FACE OF THE POST. OFFSET POINTS ARE TO BE LOCATED BY CHORD MEASUREMENTS AT THE BACK OF THE RAIL EQUAL TO THE NOMINAL POST SPACINGS SHOWN. POSTS ARE TO BE SET APPROXIMATELY RADIAL TO THE RAILING AT EACH POST LOCATION.


BILL OF MATERIAL		
PC	QTY	DESCRIPTION
3G	7	12/12\"/>

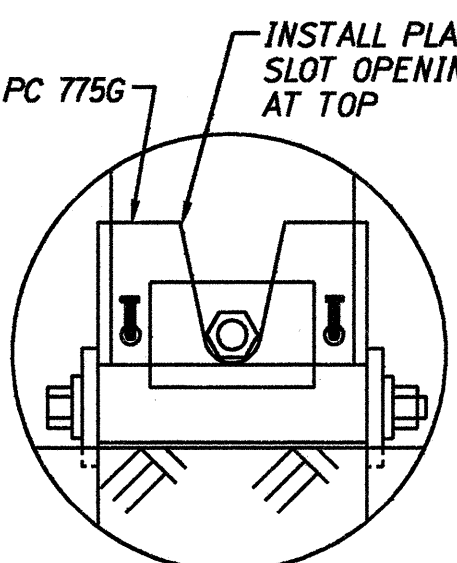


BEARING PLATE ORIENTATION

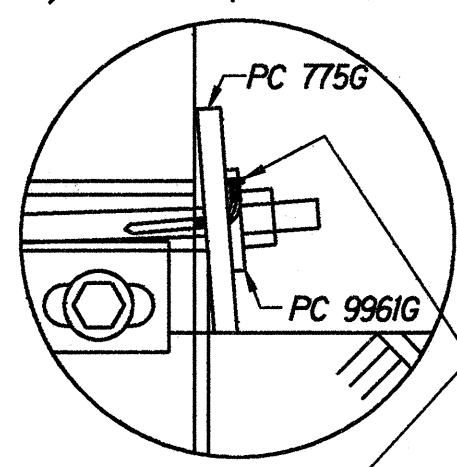


2 - PC 5968G TO PREVENT PLATE ROTATION (THRU 5/8\"/>

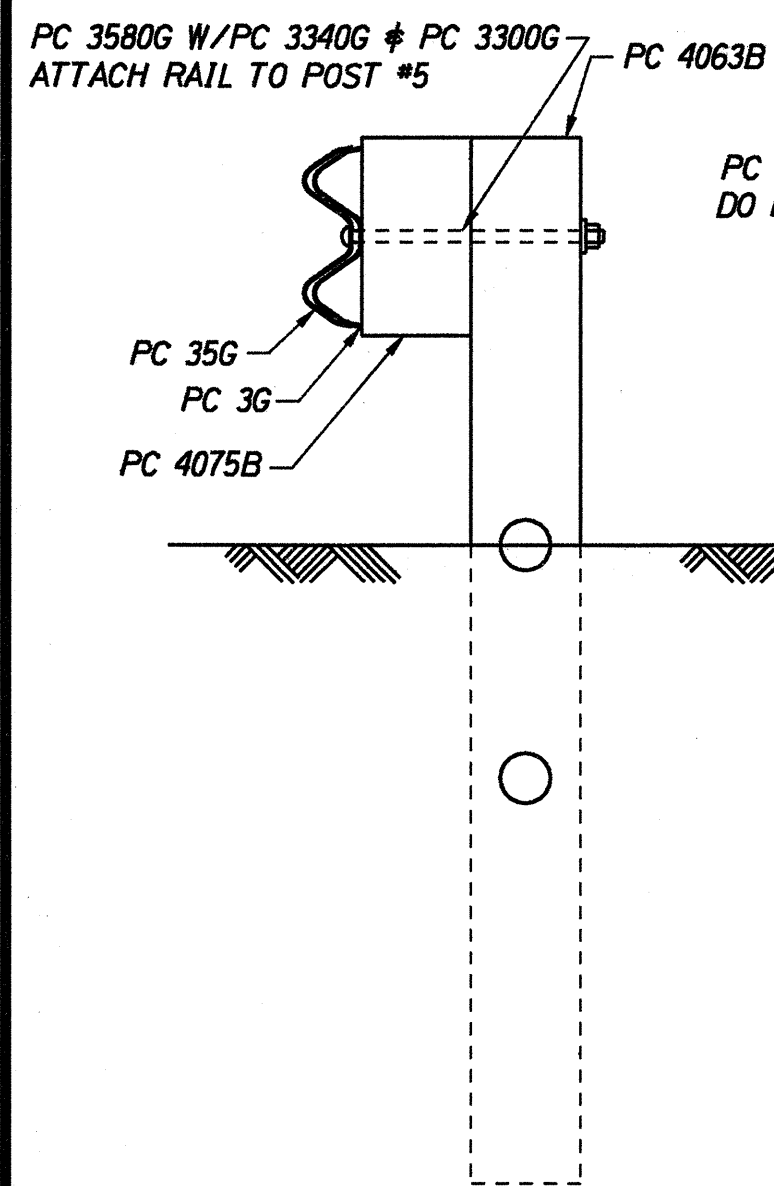


SECTION "D-D"
(@ POST #5)

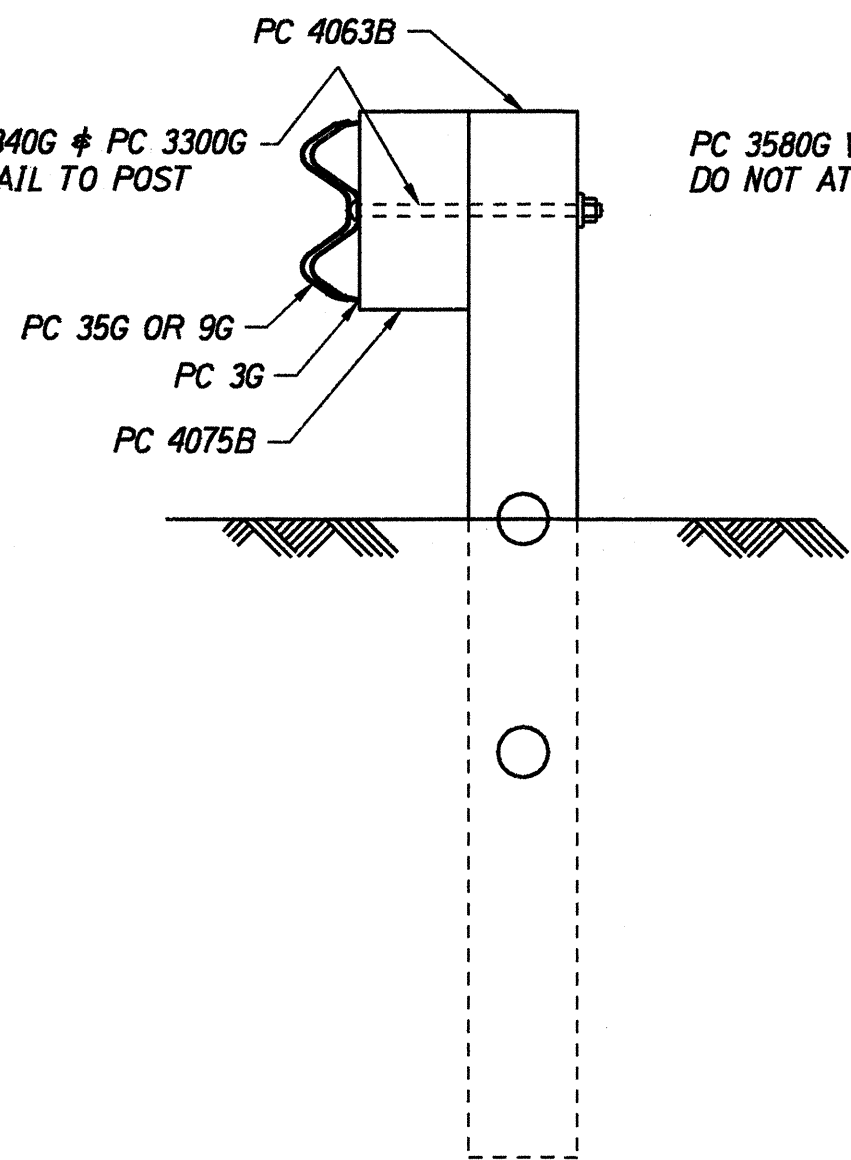

SECTION "C-C"
(@ POSTS #4, #6, #8, #9 & #10)

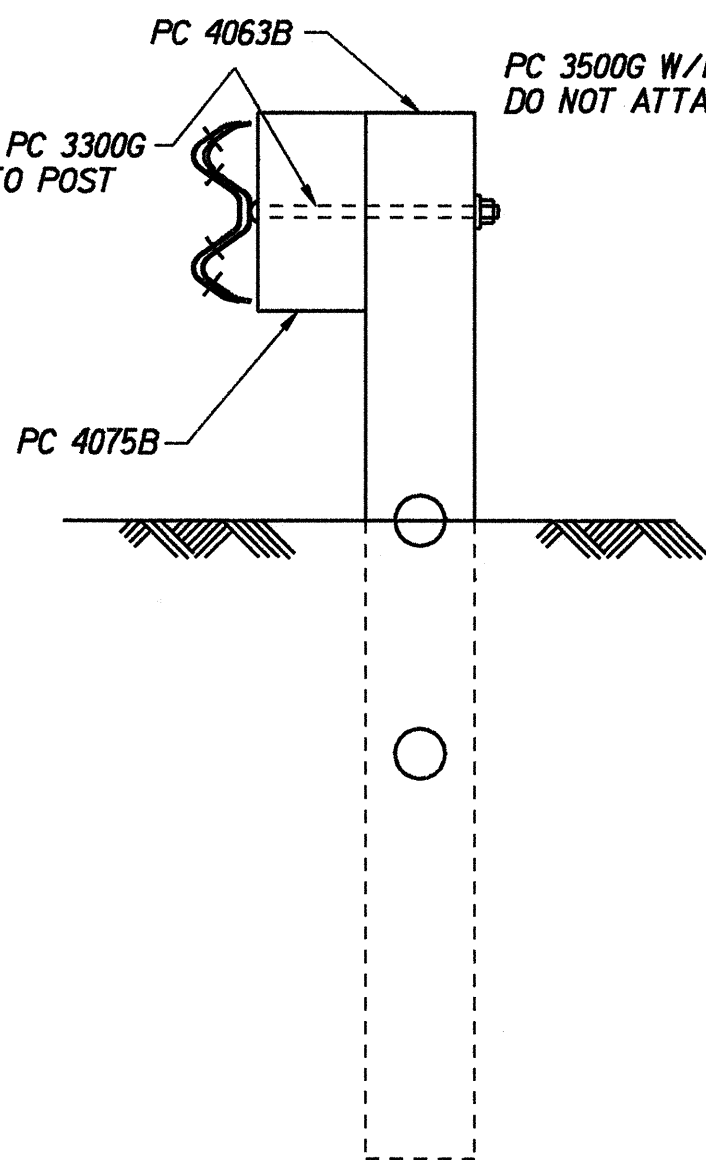

SECTION "B-B"
(@ POSTS #3 & #7)

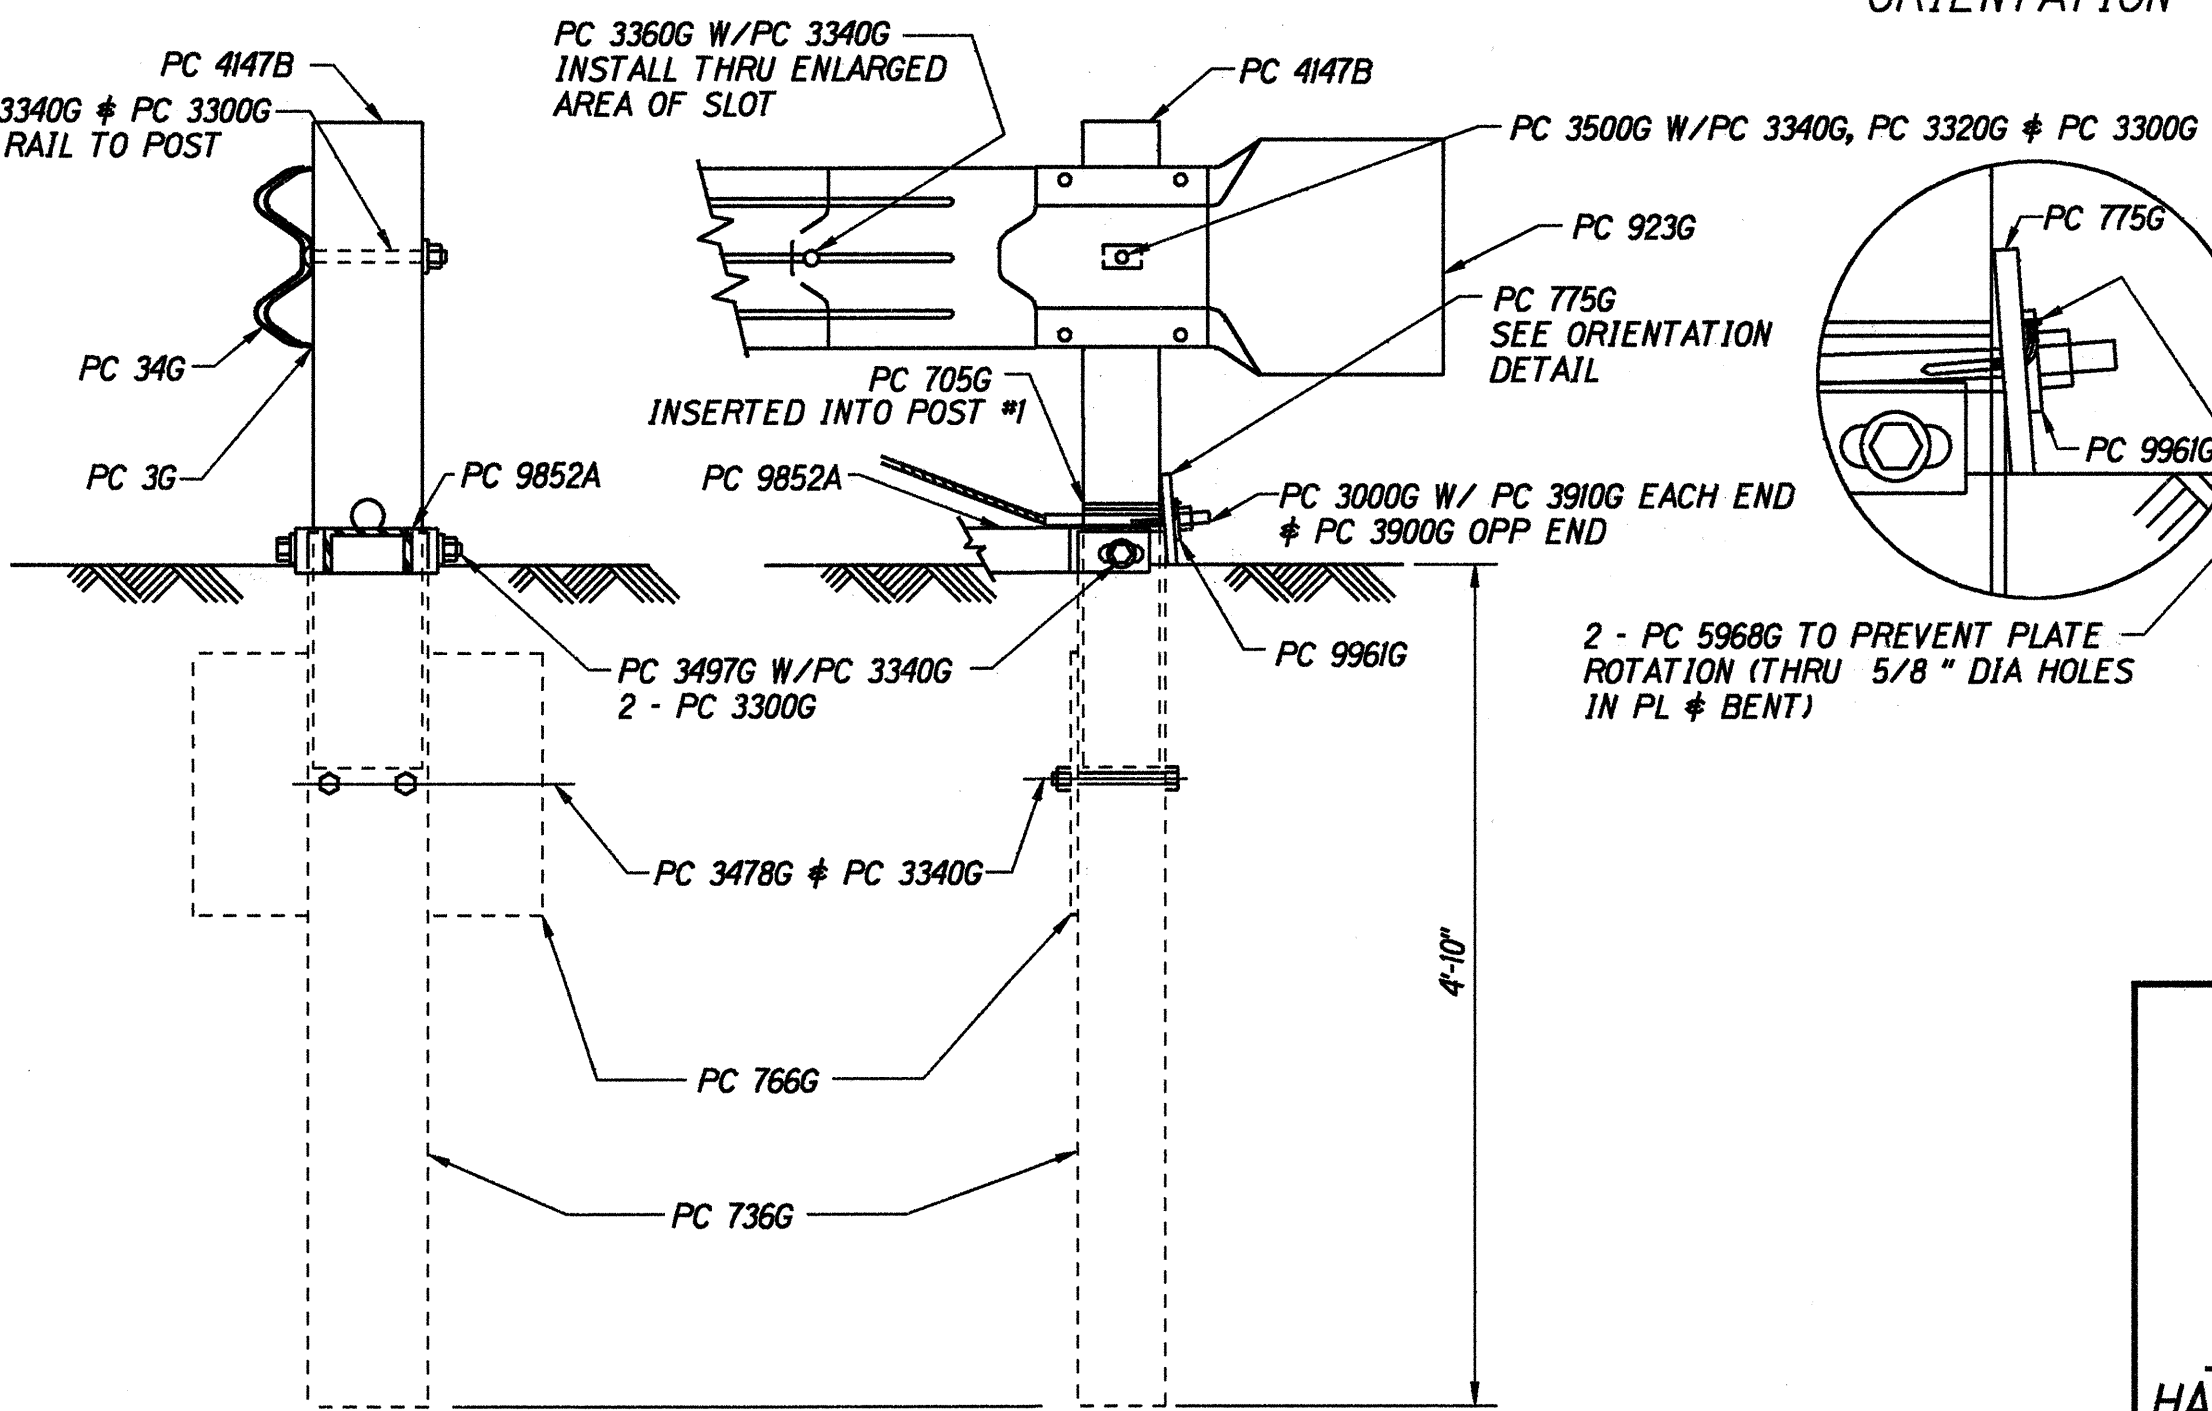

SECTION "A-A"
(@ POST #2)

ENLARGED VIEW @ POST #1

STATE OF HAWAII
DEPARTMENT OF TRANSPORTATION
HIGHWAYS DIVISION

SRT-350
SLOTTED RAIL TERMINAL
KAHEKILI HIGHWAY RESURFACING
HAIKU ROAD TO KAHALUU STREAM BRIDGE
Project No. 83F-01-97M

Not to Scale Date: May, 1997

SHEET No. 1 OF 1 SHEETS