


Sta. 1485+00± Lt. to # Sta. 1486+00± Lt.
Restore Church of Holy Cross Parking Area.
After Removal of Detour Road. For Detail,
See Plan Sheet No. 18.

Sta. 1486+00 Lt. to # Sta. 1492+00± Lt.

Restore area mauka of bridge and apply revegetation material
by hydromulching after removal of Detour Road. Maintenance
watering shall be done twice a week for 4 months after the revegetation
is installed. Restore Dirt Roads A & B to original condition. Finish elevations
of restored road must be equal to or 6" higher than existing dirt road elevations.

FED. ROAD DIST. NO.	STATE	FED. AID PROJ. NO.	FISCAL YEAR	SHEET NO.	TOTAL SHEETS
HAWAII	HAW.	BR-083-K27	1998	ADD.9	58

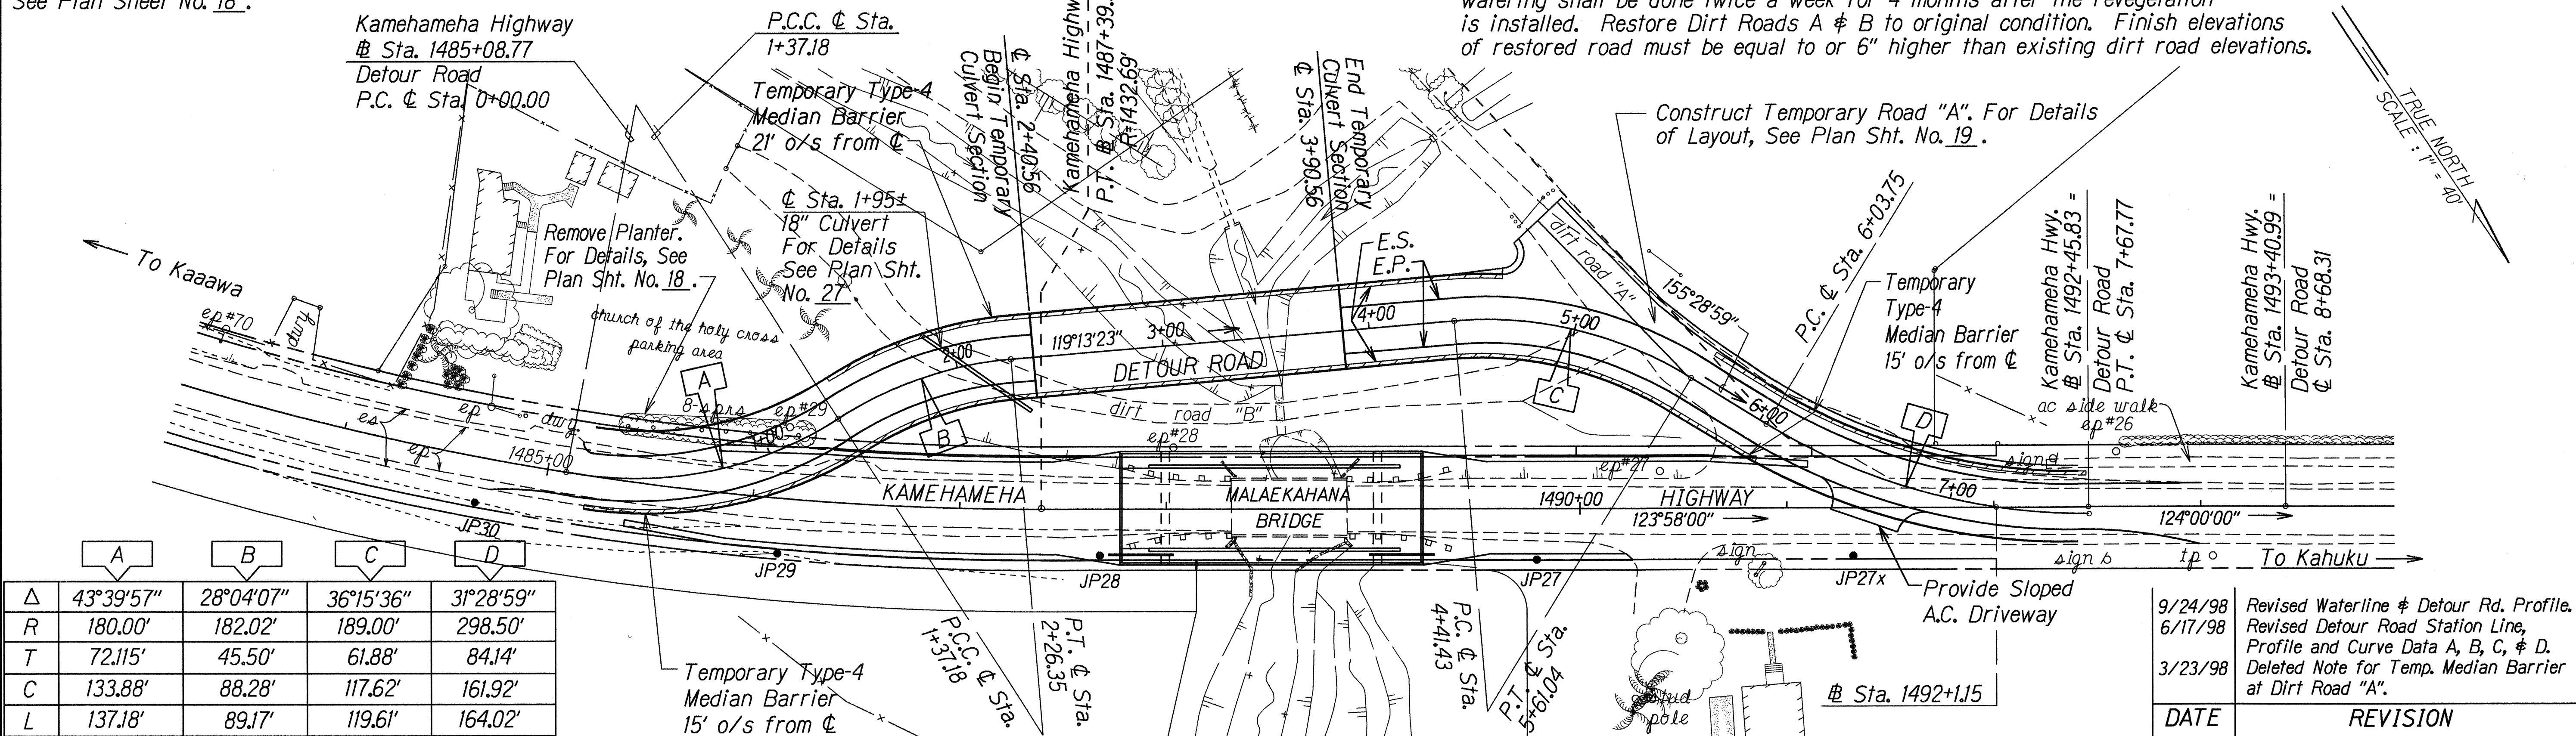

DETOUR ROAD PLAN

