



FED. ROAD DIST. NO.	STATE	FED. AID PROJ. NO.	FISCAL YEAR	SHEET NO.	TOTAL SHEETS
HAWAII	HAW.	BR-083-1(27)	1998	10	58

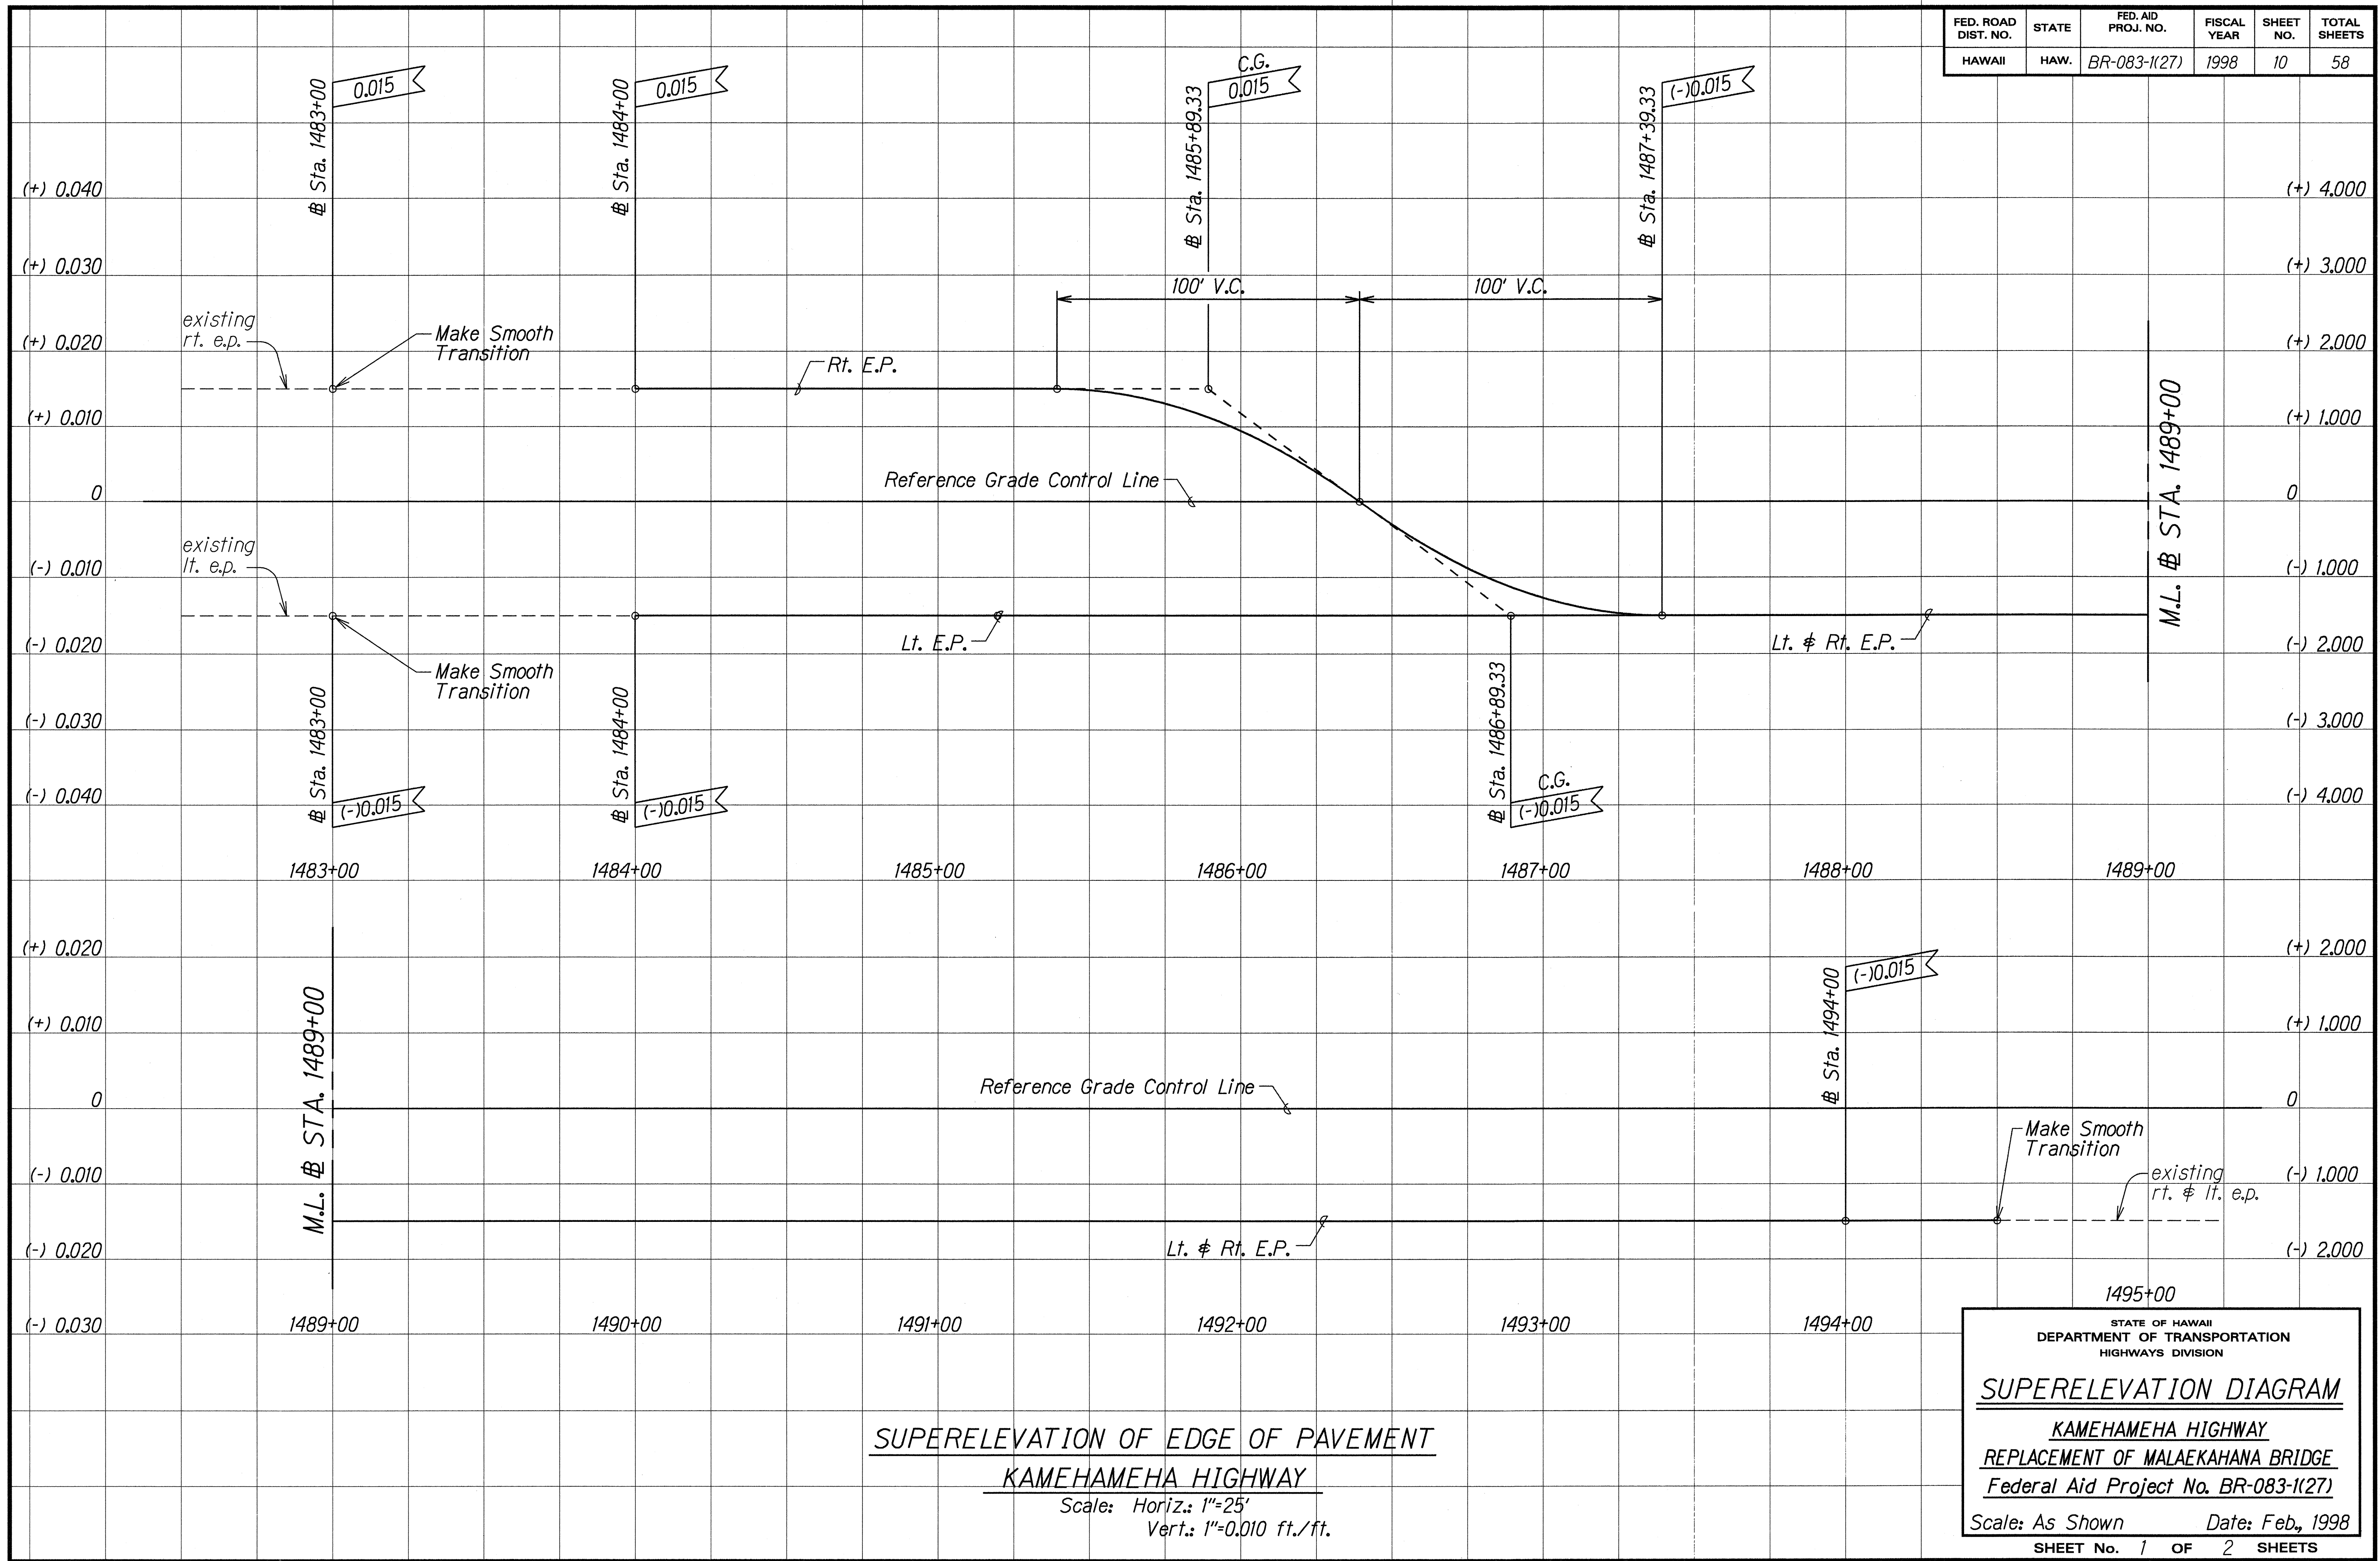

ORIGINAL PLAN
 SURVEY PLOTTED BY: DATE: 11-12-98
 DRAWN BY: G. Alvarado / J.M.
 DESIGNED BY: J. Fulimada, D. Taniguchi
 NOTE: Detail
 CHECKED BY: N. Mamedal

STATE OF HAWAII
 DEPARTMENT OF TRANSPORTATION
 HIGHWAYS DIVISION
SUPERELEVATION DIAGRAM
 KAMEHAMEHA HIGHWAY
 REPLACEMENT OF MALAEKAHANA BRIDGE
 Federal Aid Project No. BR-083-1(27)
 Scale: As Shown Date: Feb., 1998
 SHEET No. 1 OF 2 SHEETS

FED. ROAD DIST. NO.	STATE	FED. AID PROJ. NO.	FISCAL YEAR	SHEET NO.	TOTAL SHEETS
HAWAII	HAW.	BR-083-1(27)	1998	11	58

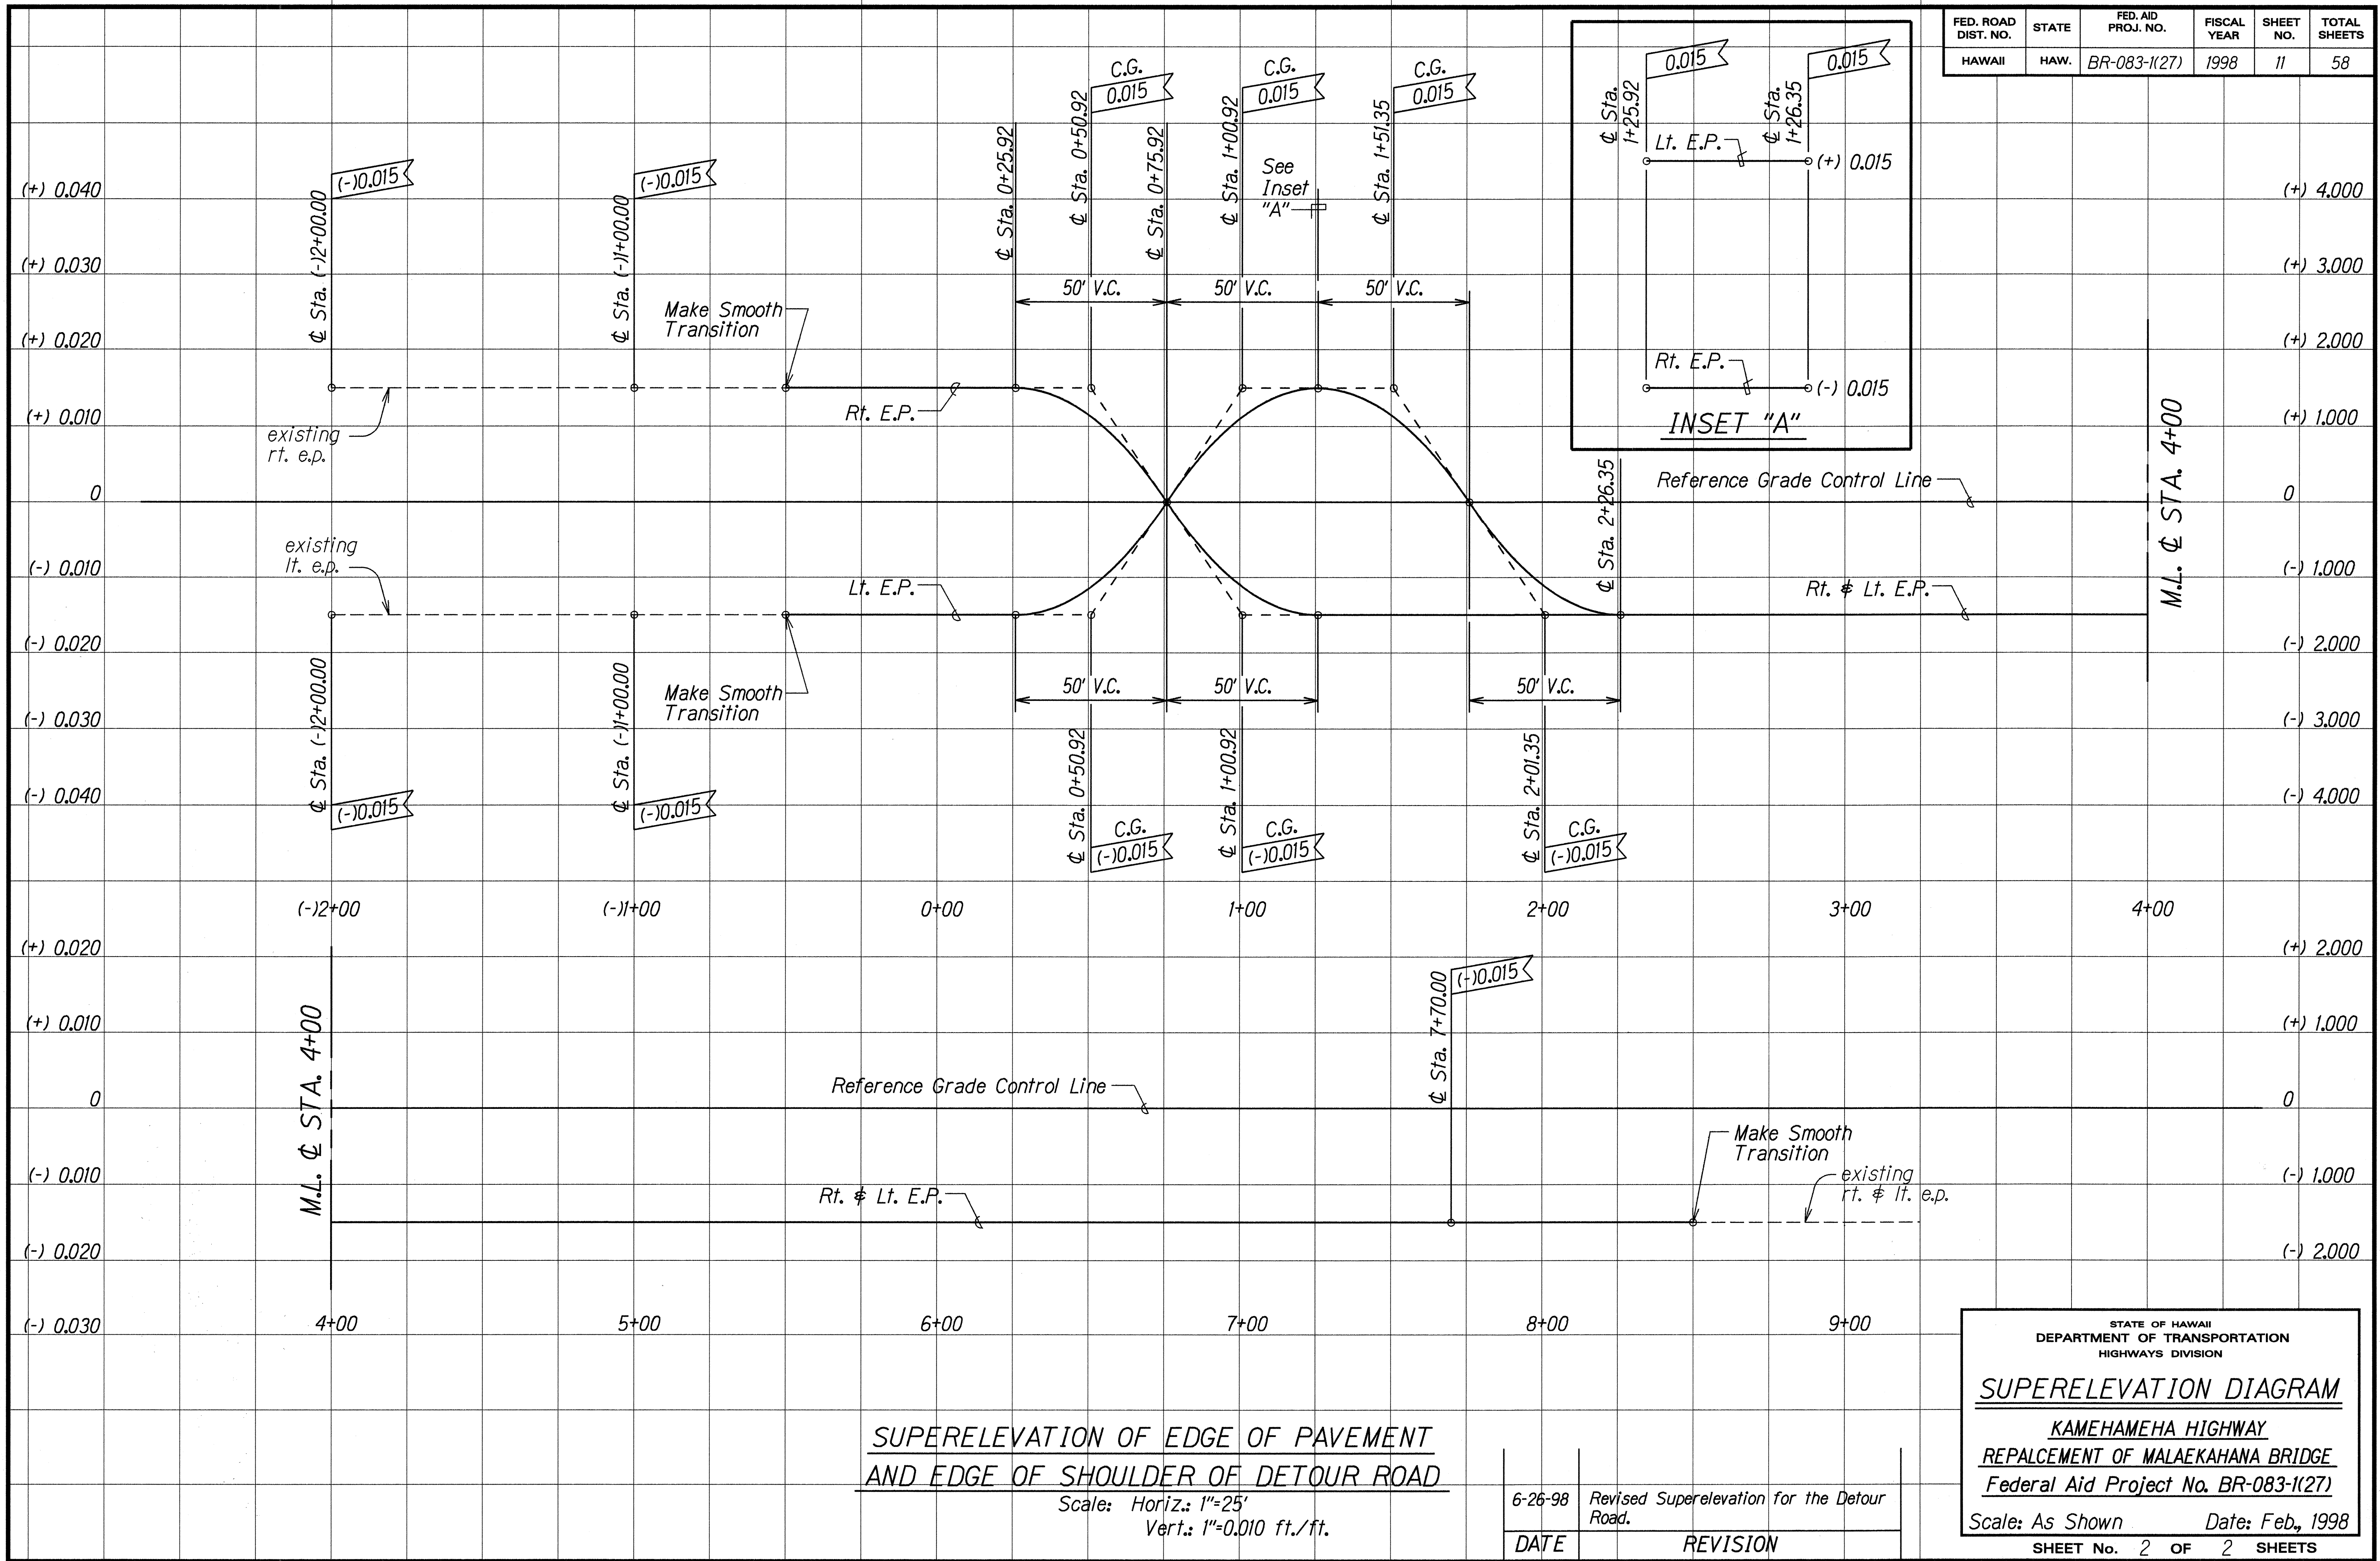

ORIGINAL PLAN	SURVEY PLOTTED BY	DATE
TRACED BY	G. Alburca / J.M.	12-13-98
NOTED BY	J. Eulima, D. Tenehach	
QUANTITIES BY		
CHECKED BY		

**SUPERELEVATION OF EDGE OF PAVEMENT
AND EDGE OF SHOULDER OF DETOUR ROAD**
 Scale: Horiz.: 1"=25'
 Vert.: 1"=0.010 ft./ft.

6-26-98	Revised Superelevation for the Detour Road.
DATE	REVISION

STATE OF HAWAII
 DEPARTMENT OF TRANSPORTATION
 HIGHWAYS DIVISION
SUPERELEVATION DIAGRAM
 KAMEHAMEHA HIGHWAY
 REPLACEMENT OF MALAEKAHANA BRIDGE
 Federal Aid Project No. BR-083-1(27)
 Scale: As Shown Date: Feb., 1998
 SHEET No. 2 OF 2 SHEETS