



FED. ROAD DIST. NO.	STATE	PROJ. NO.	FISCAL YEAR	SHEET NO.	TOTAL SHEETS
HAWAII	HAW.	NH-083-1(41)	2000	11	90

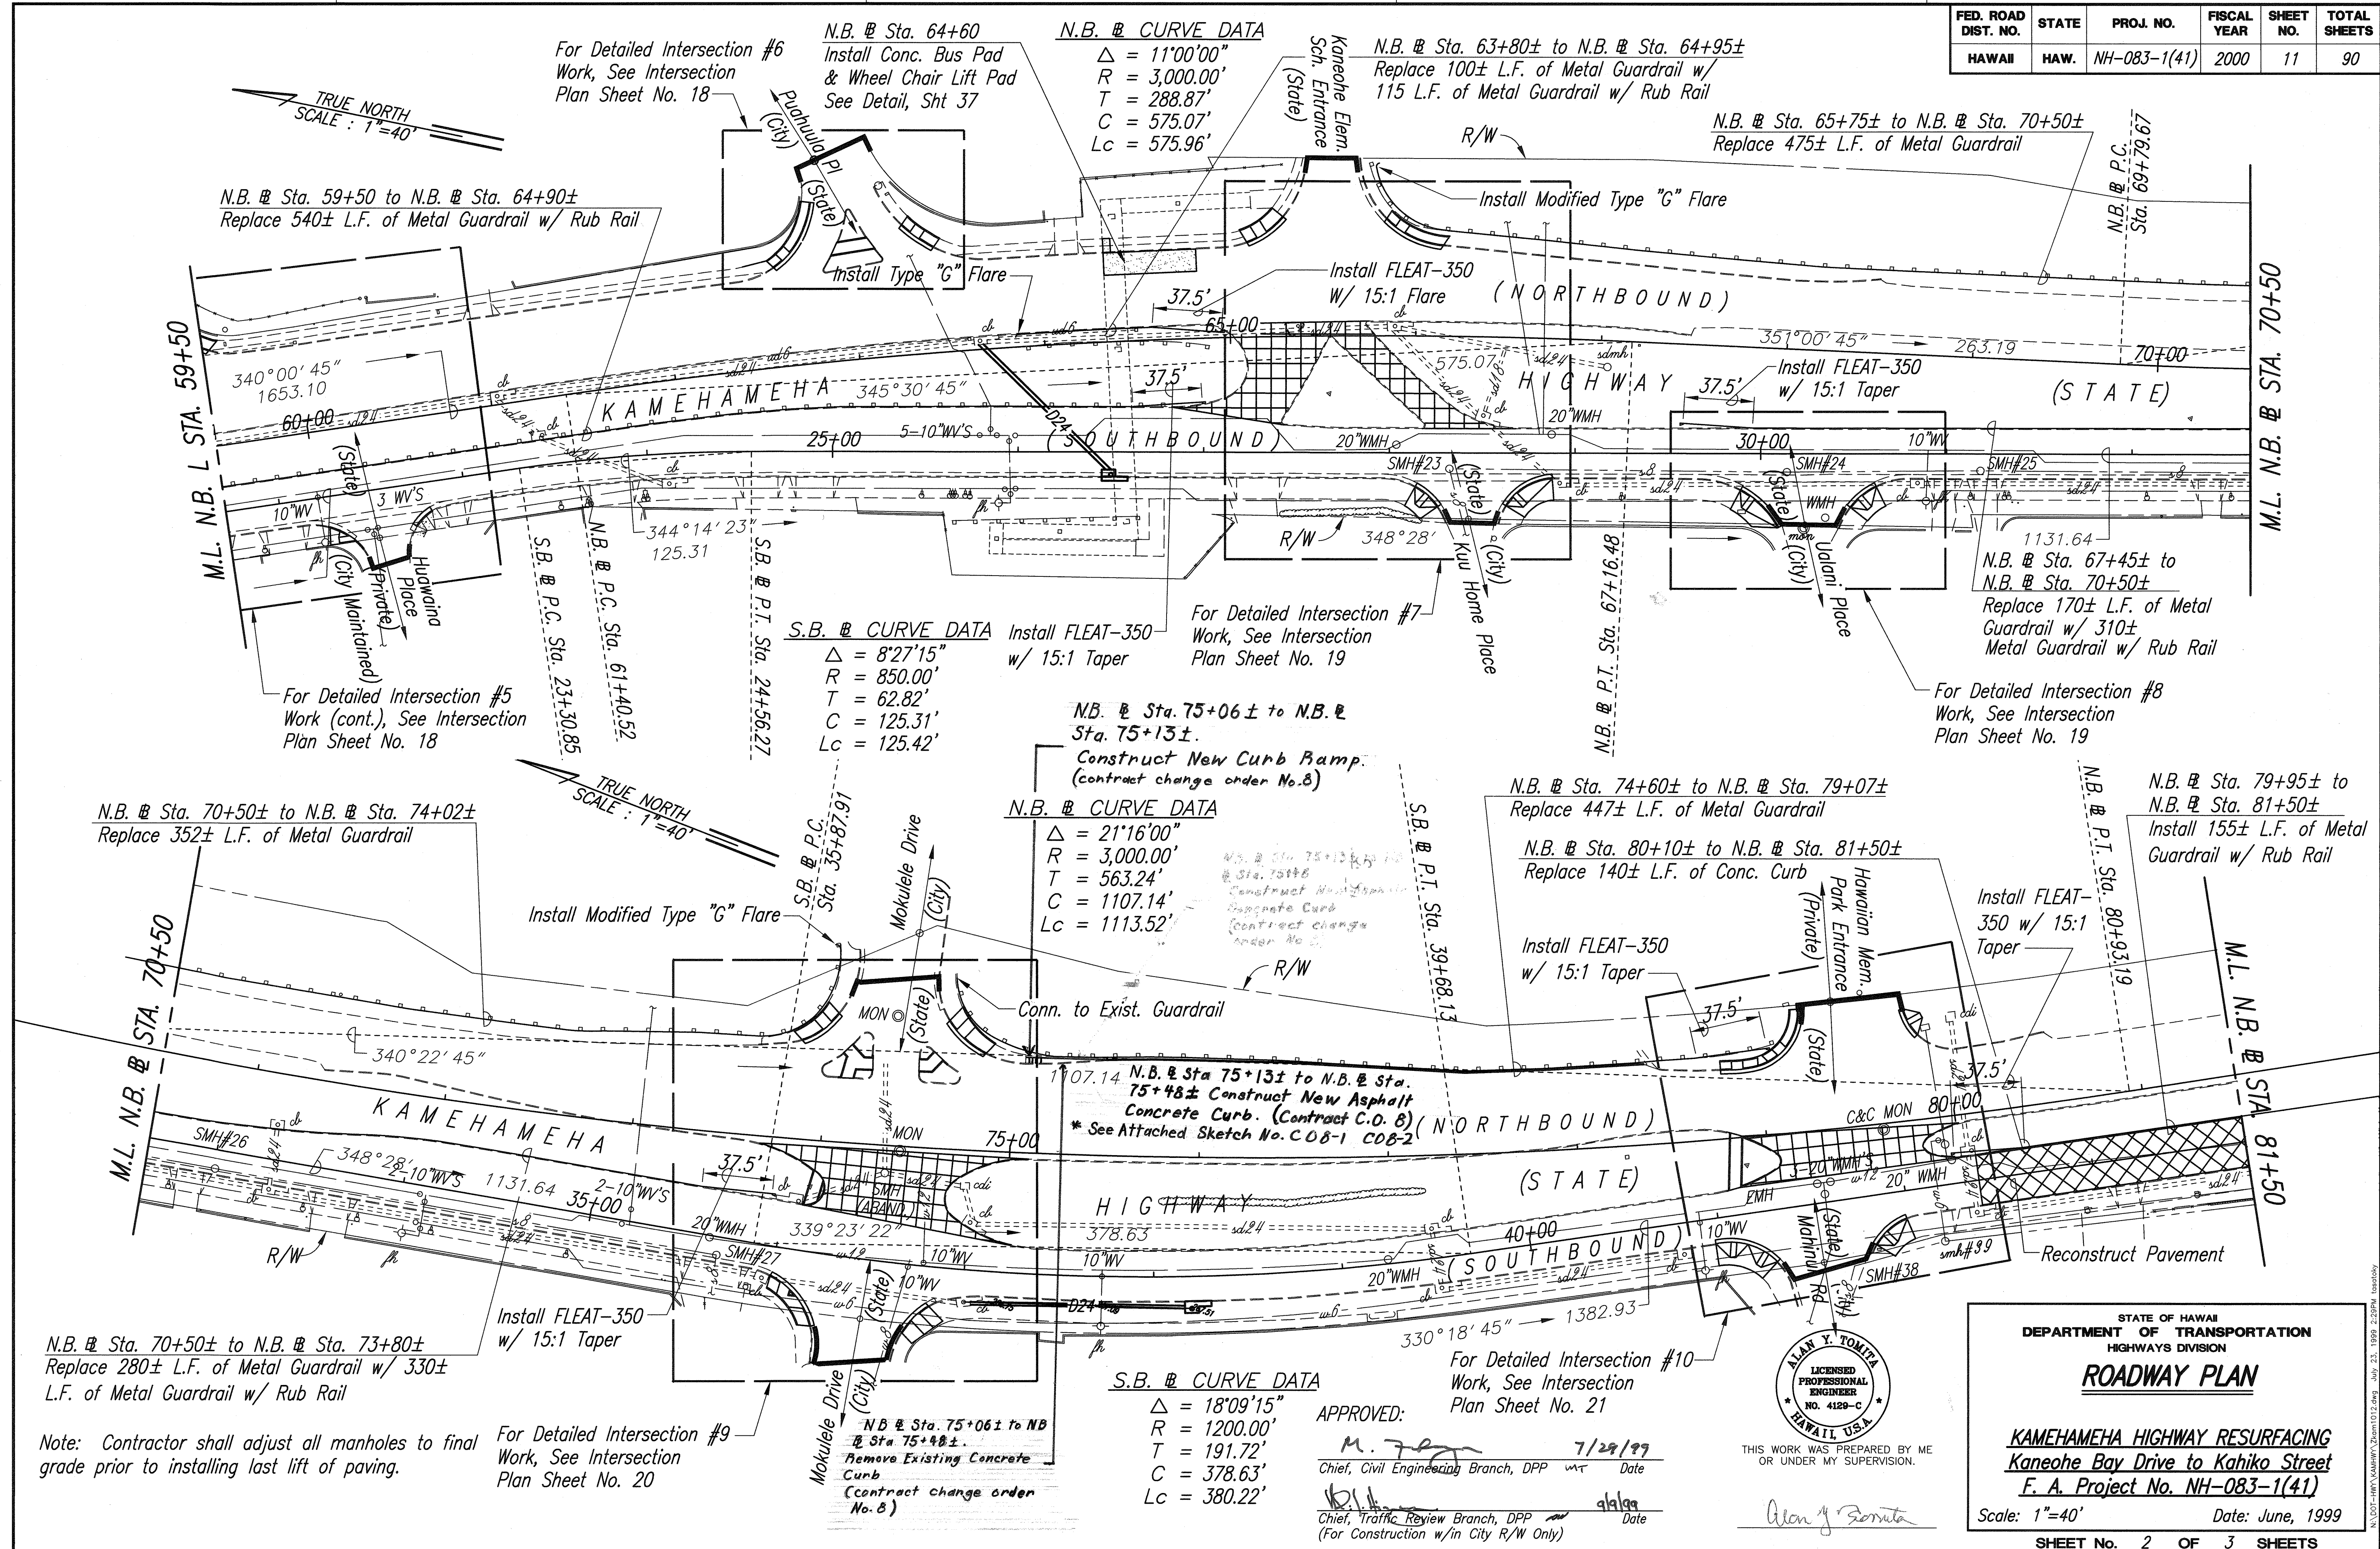


FED. ROAD DIST. NO.	STATE	PROJ. NO.	FISCAL YEAR	SHEET NO.	TOTAL SHEETS
HAWAII	HAW.	NH-083-1(41)	2000	12	90

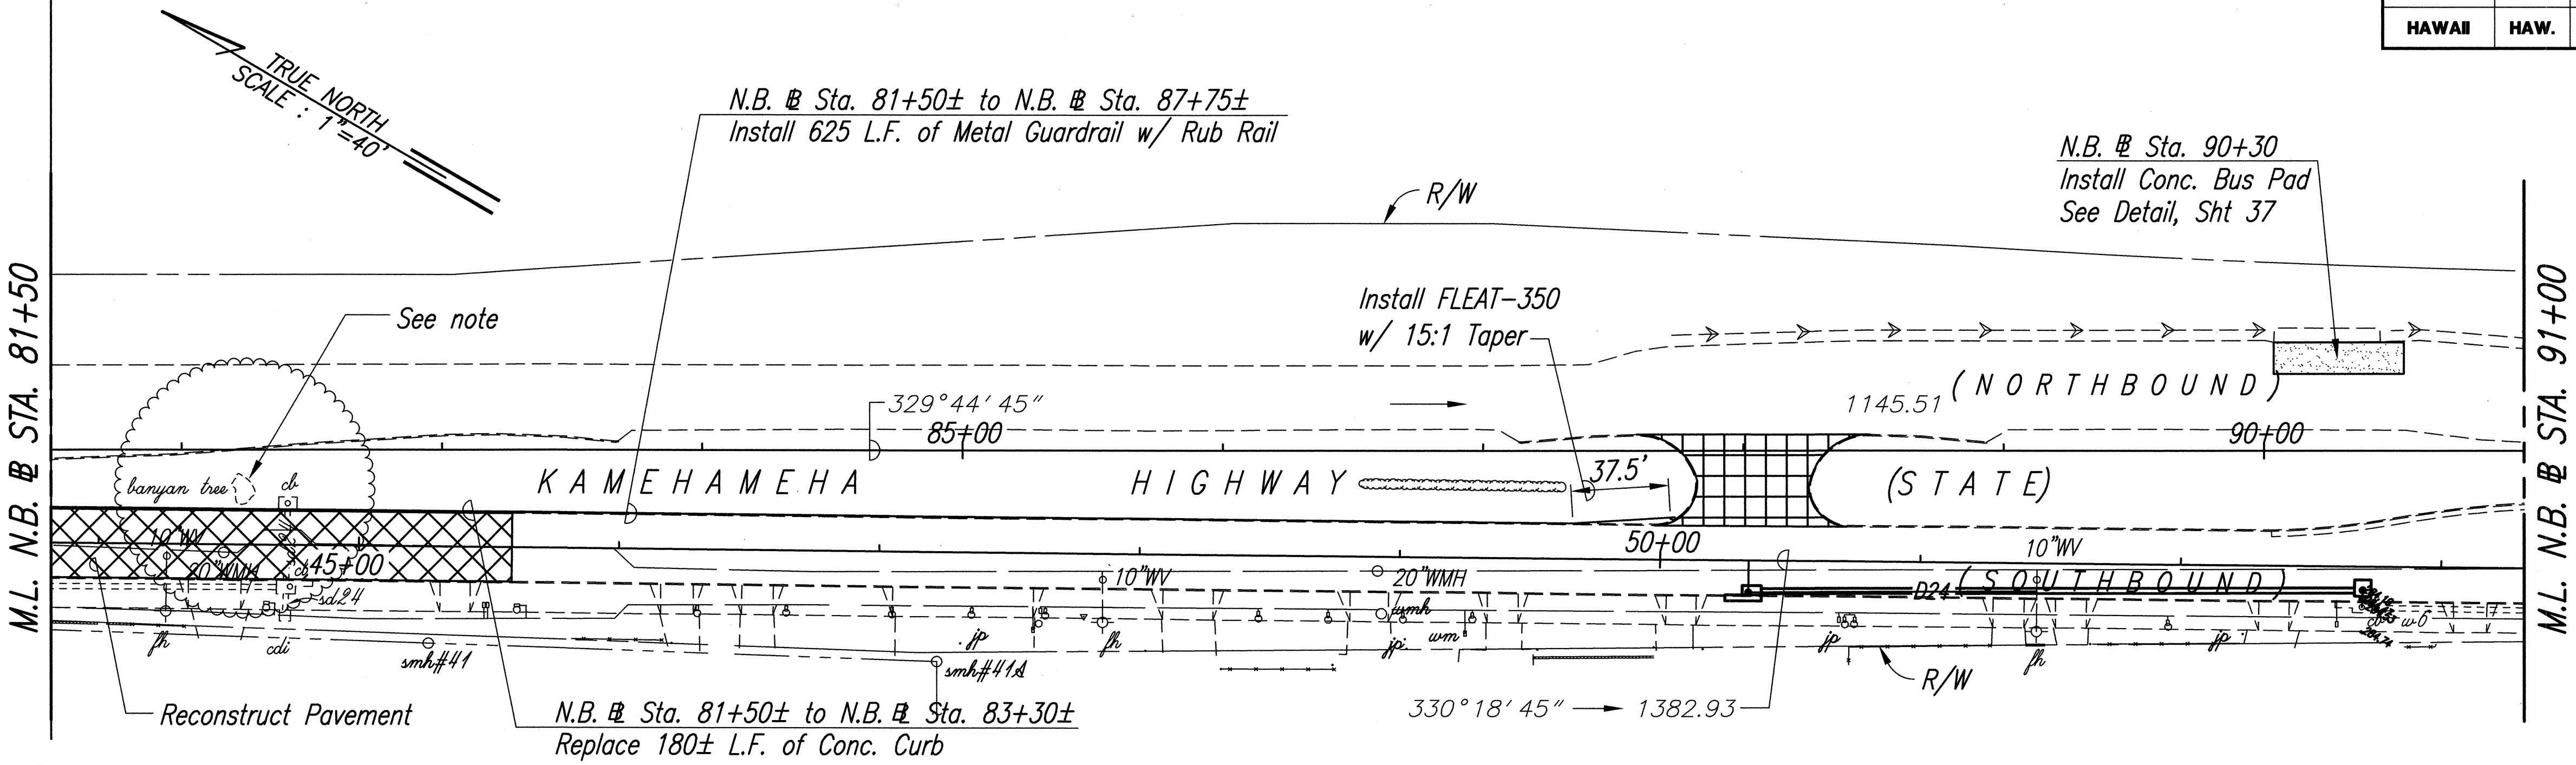


N.B. CURVE DATA

$\Delta = 4^{\circ}32'29''$
 $R = 5729.58'$
 $T = 227.20'$
 $C = 454.03'$
 $L_c = 454.15'$

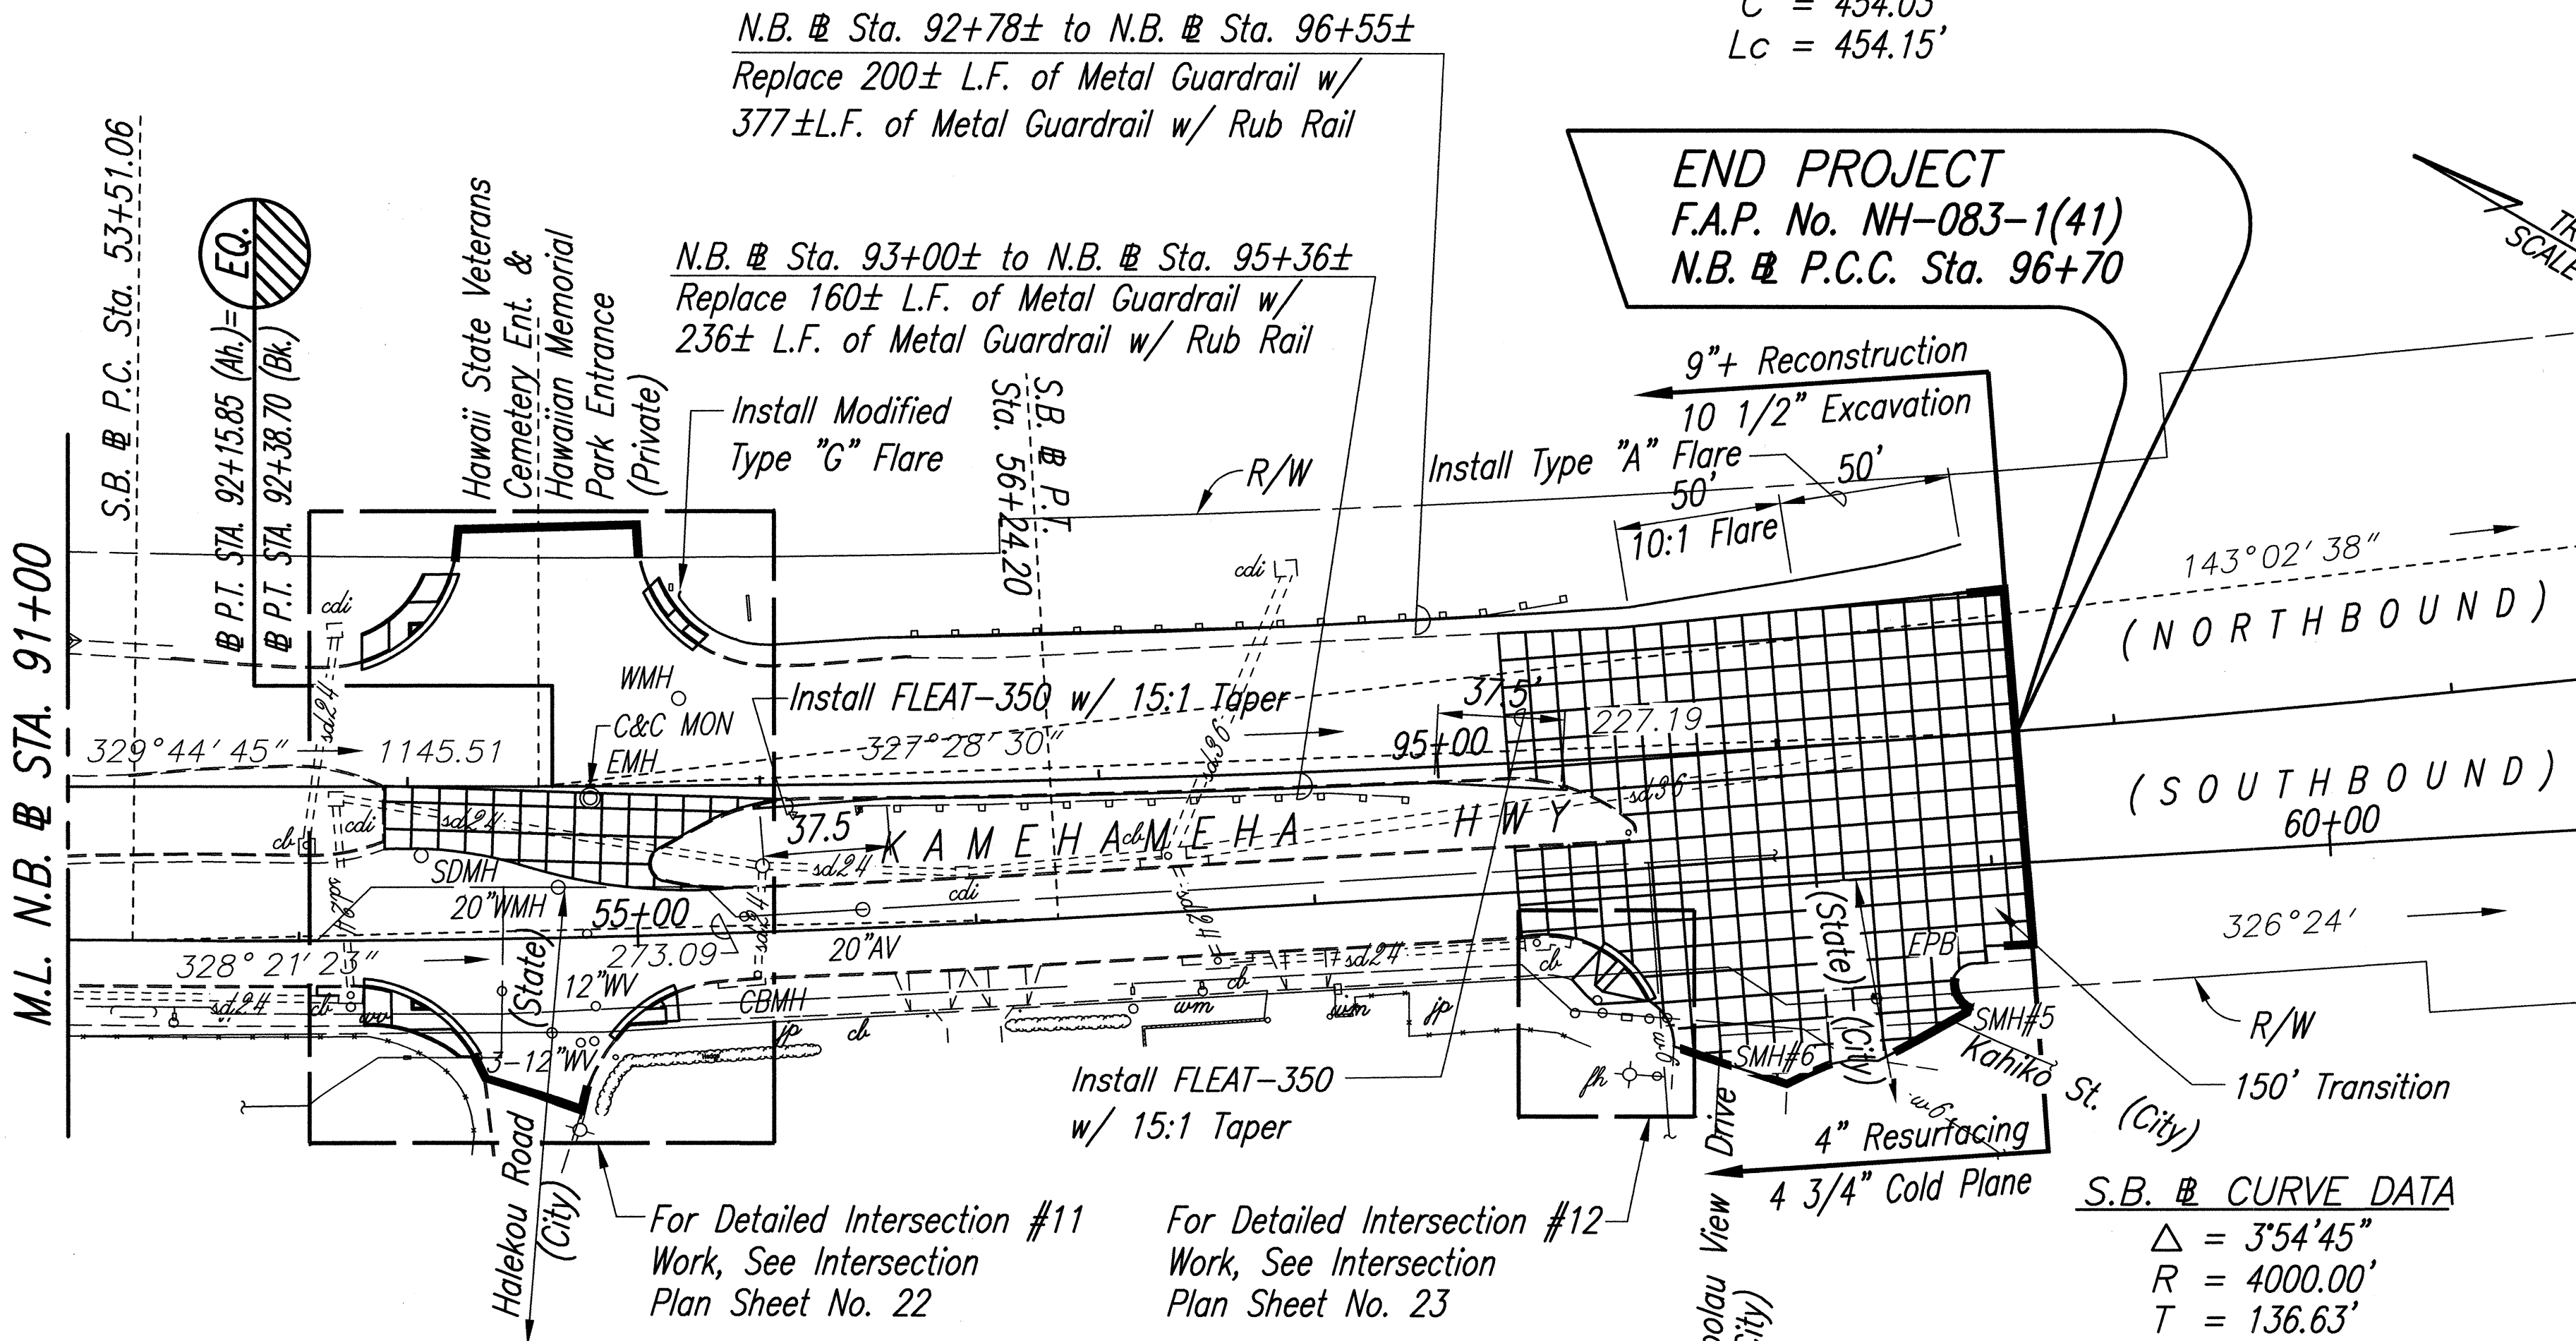

Note:
 Contractor shall hire a licensed Arborist to trim all roots encroaching into pavement reconstruction area. Arborist shall seal ends of cut roots to stop future growth. Costs shall be by F.A. per contract.

APPROVED:
 M. 7/28/99
 Chief, Civil Engineering Branch, DPP Date
 Chief, Traffic Review Branch, DPP Date
 (For Construction w/in City R/W Only)

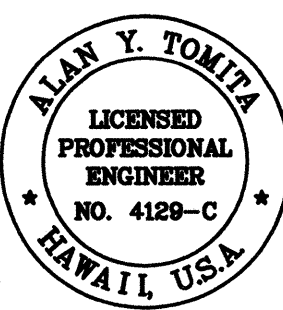

THIS WORK WAS PREPARED BY ME OR UNDER MY SUPERVISION.

Alan Y. Tomita

S.B. CURVE DATA

$\Delta = 3^{\circ}54'45''$
 $R = 4000.00'$
 $T = 136.63'$
 $C = 273.09'$
 $L_c = 273.14'$

STATE OF HAWAII
DEPARTMENT OF TRANSPORTATION
HIGHWAYS DIVISION
ROADWAY PLAN
KAMEHAMEHA HIGHWAY RESURFACING
Kaneohe Bay Drive to Kahiko Street
F. A. Project No. NH-083-1(41)
Scale: 1"=40'

Date: June, 1999
SHEET No. 3 OF 3 SHEETS

SURVEY PLOTTED BY	DATE
DRAWN BY	
TRACED BY	
CHECKED BY	
NOTE BOOK	
QUANTITIES BY	
CHECKED BY	
No.	