


FED. ROAD DIST. NO.	STATE	FED. AID PROJ. NO.	FISCAL YEAR	SHEET NO.	TOTAL SHEETS
HAWAII	HAW.	STP-083-1(44)	2000	5	18

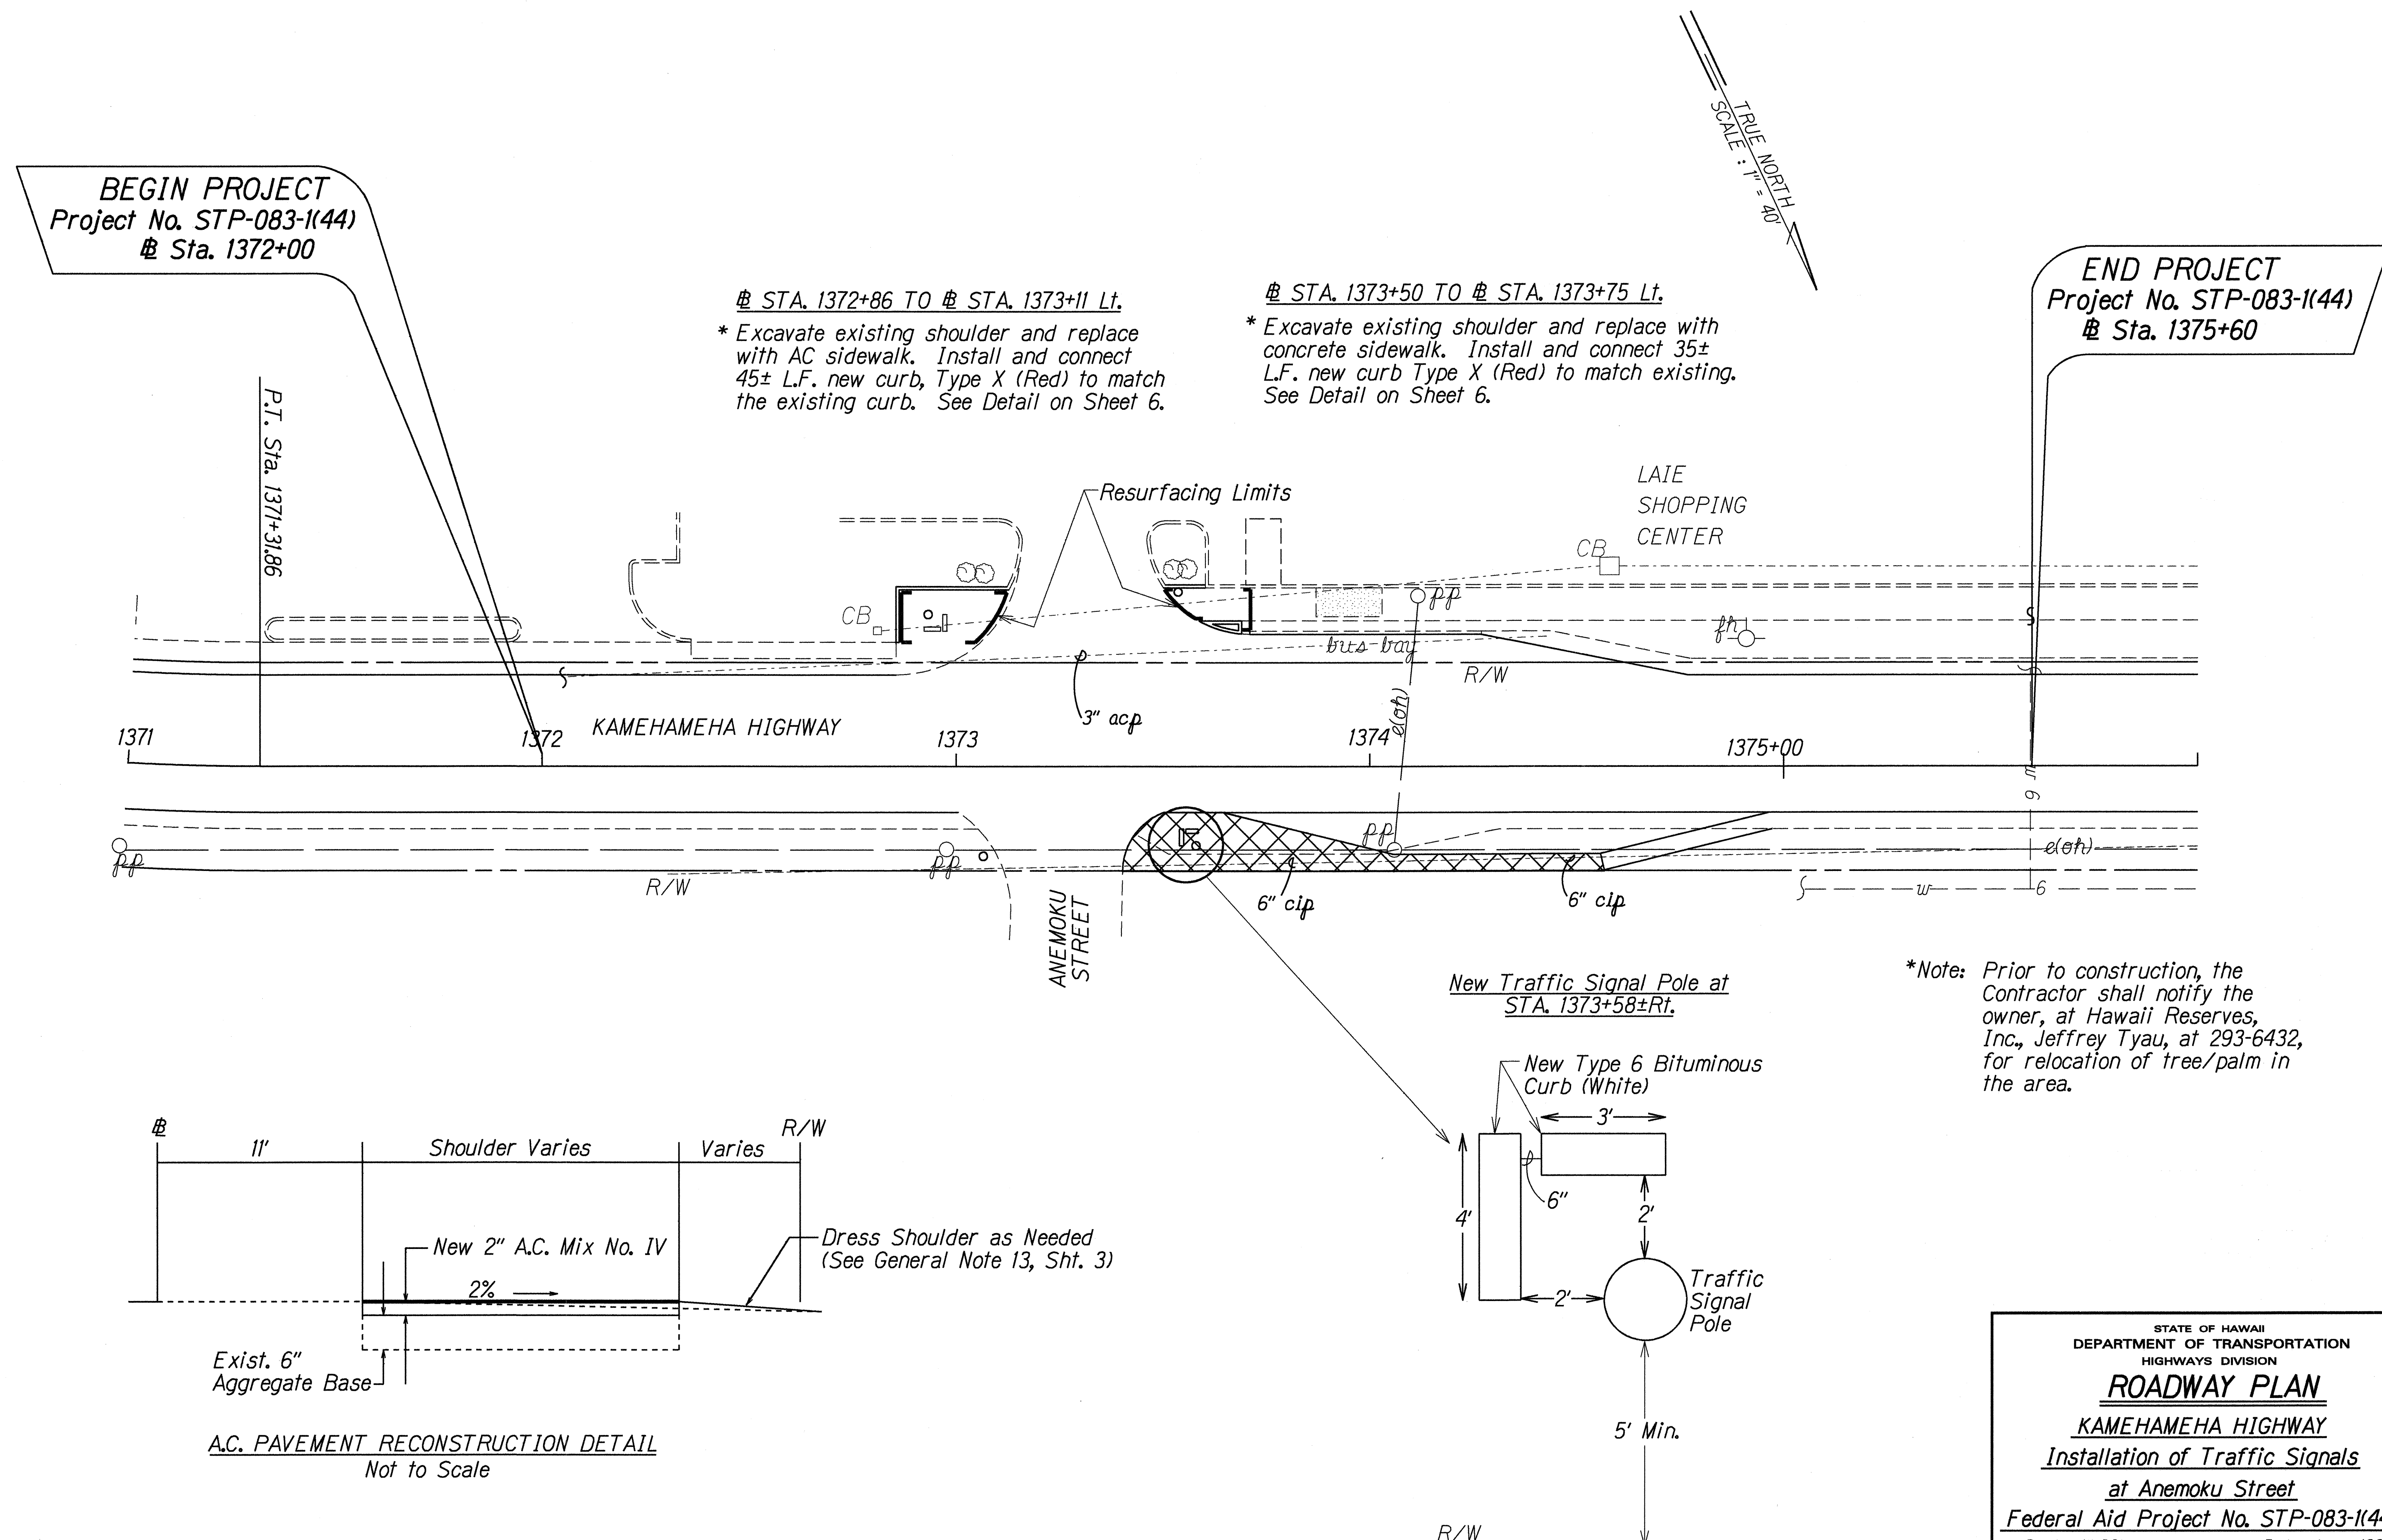

SURVEY PLOTTED BY	DATE
DRAWN BY	
DESIGNED BY	
NOTED BY	
CHECKED BY	
IN CHARGE	

STATE OF HAWAII
DEPARTMENT OF TRANSPORTATION
HIGHWAYS DIVISION

ROADWAY PLAN

KAMEHAMEHA HIGHWAY

Installation of Traffic Signals

at Anemoku Street

Federal Aid Project No. STP-083-1(44)


Scale: 1"=20' Date: Aug., 1999

SHEET No. 1 OF 1 SHEETS

LAIE SHOPPING CENTER


FED. ROAD DIST. NO.	STATE	FED. AID PROJ. NO.	FISCAL YEAR	SHEET NO.	TOTAL SHEETS
HAWAII	HAW.	STP-083-1(44)	2000	6	18

PLAN

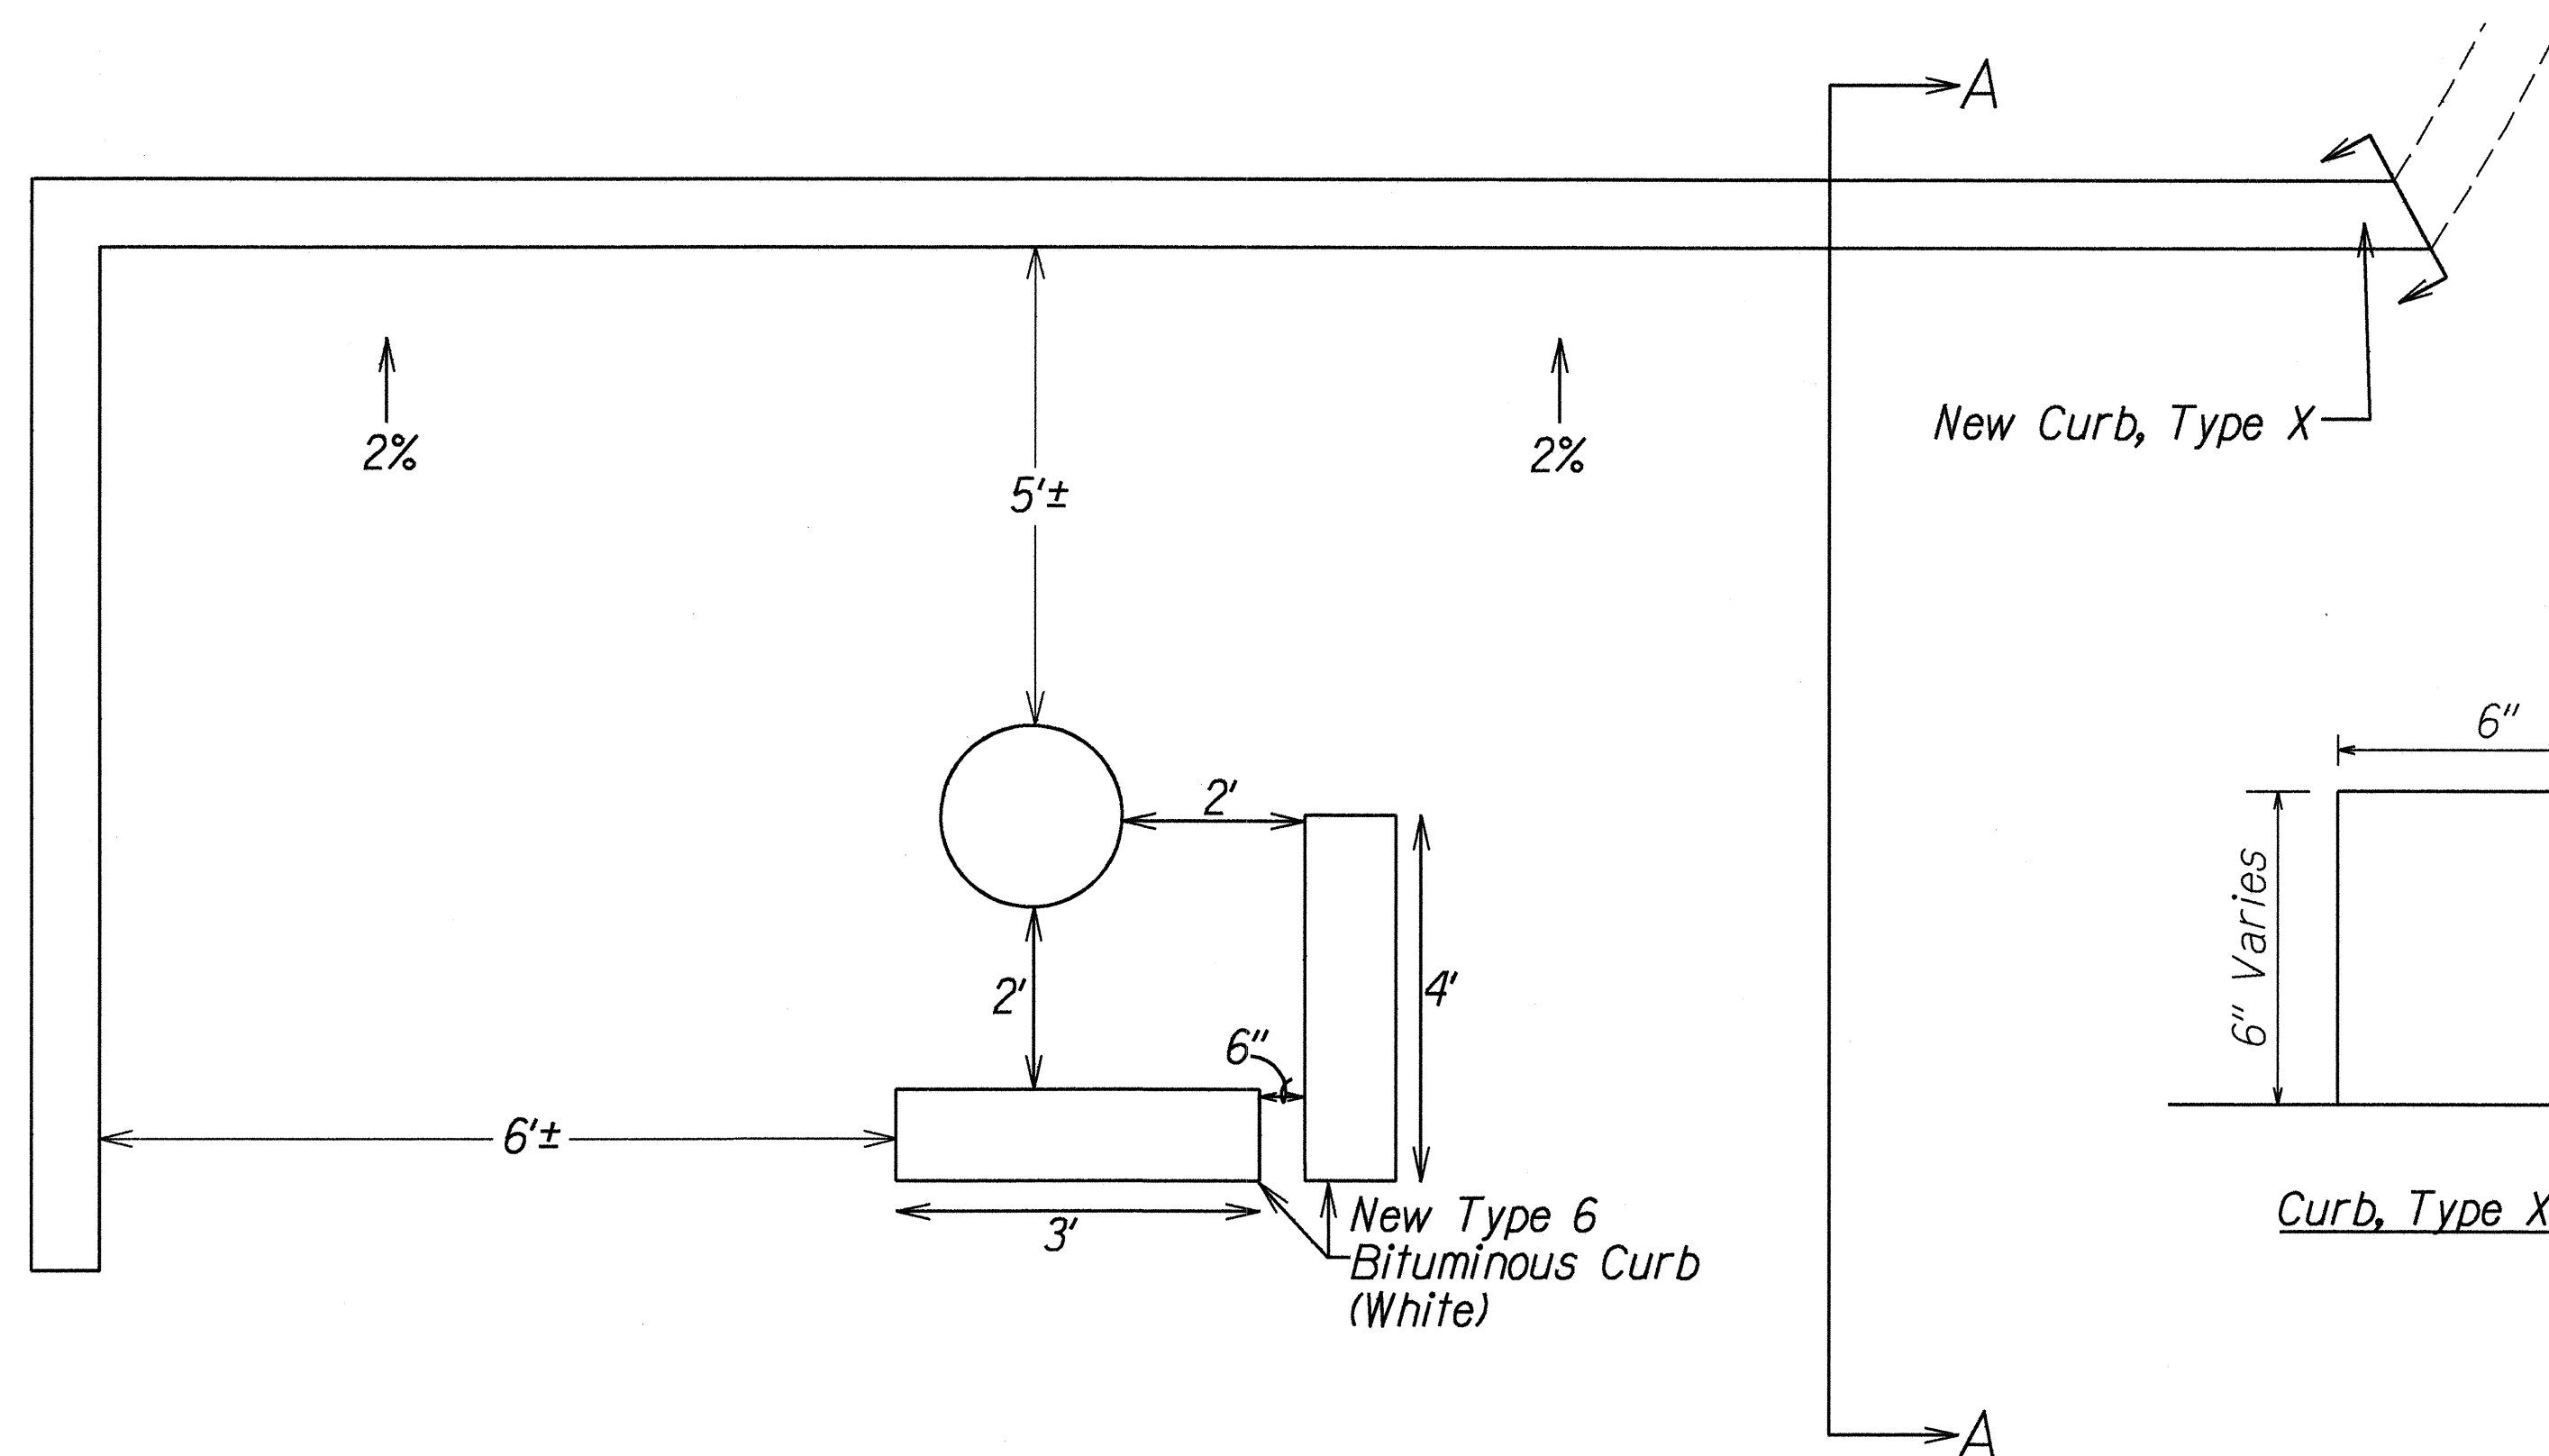


DETAIL @ STA. 1372+86 TO @ STA. 1373+11 Lt.


PLAN

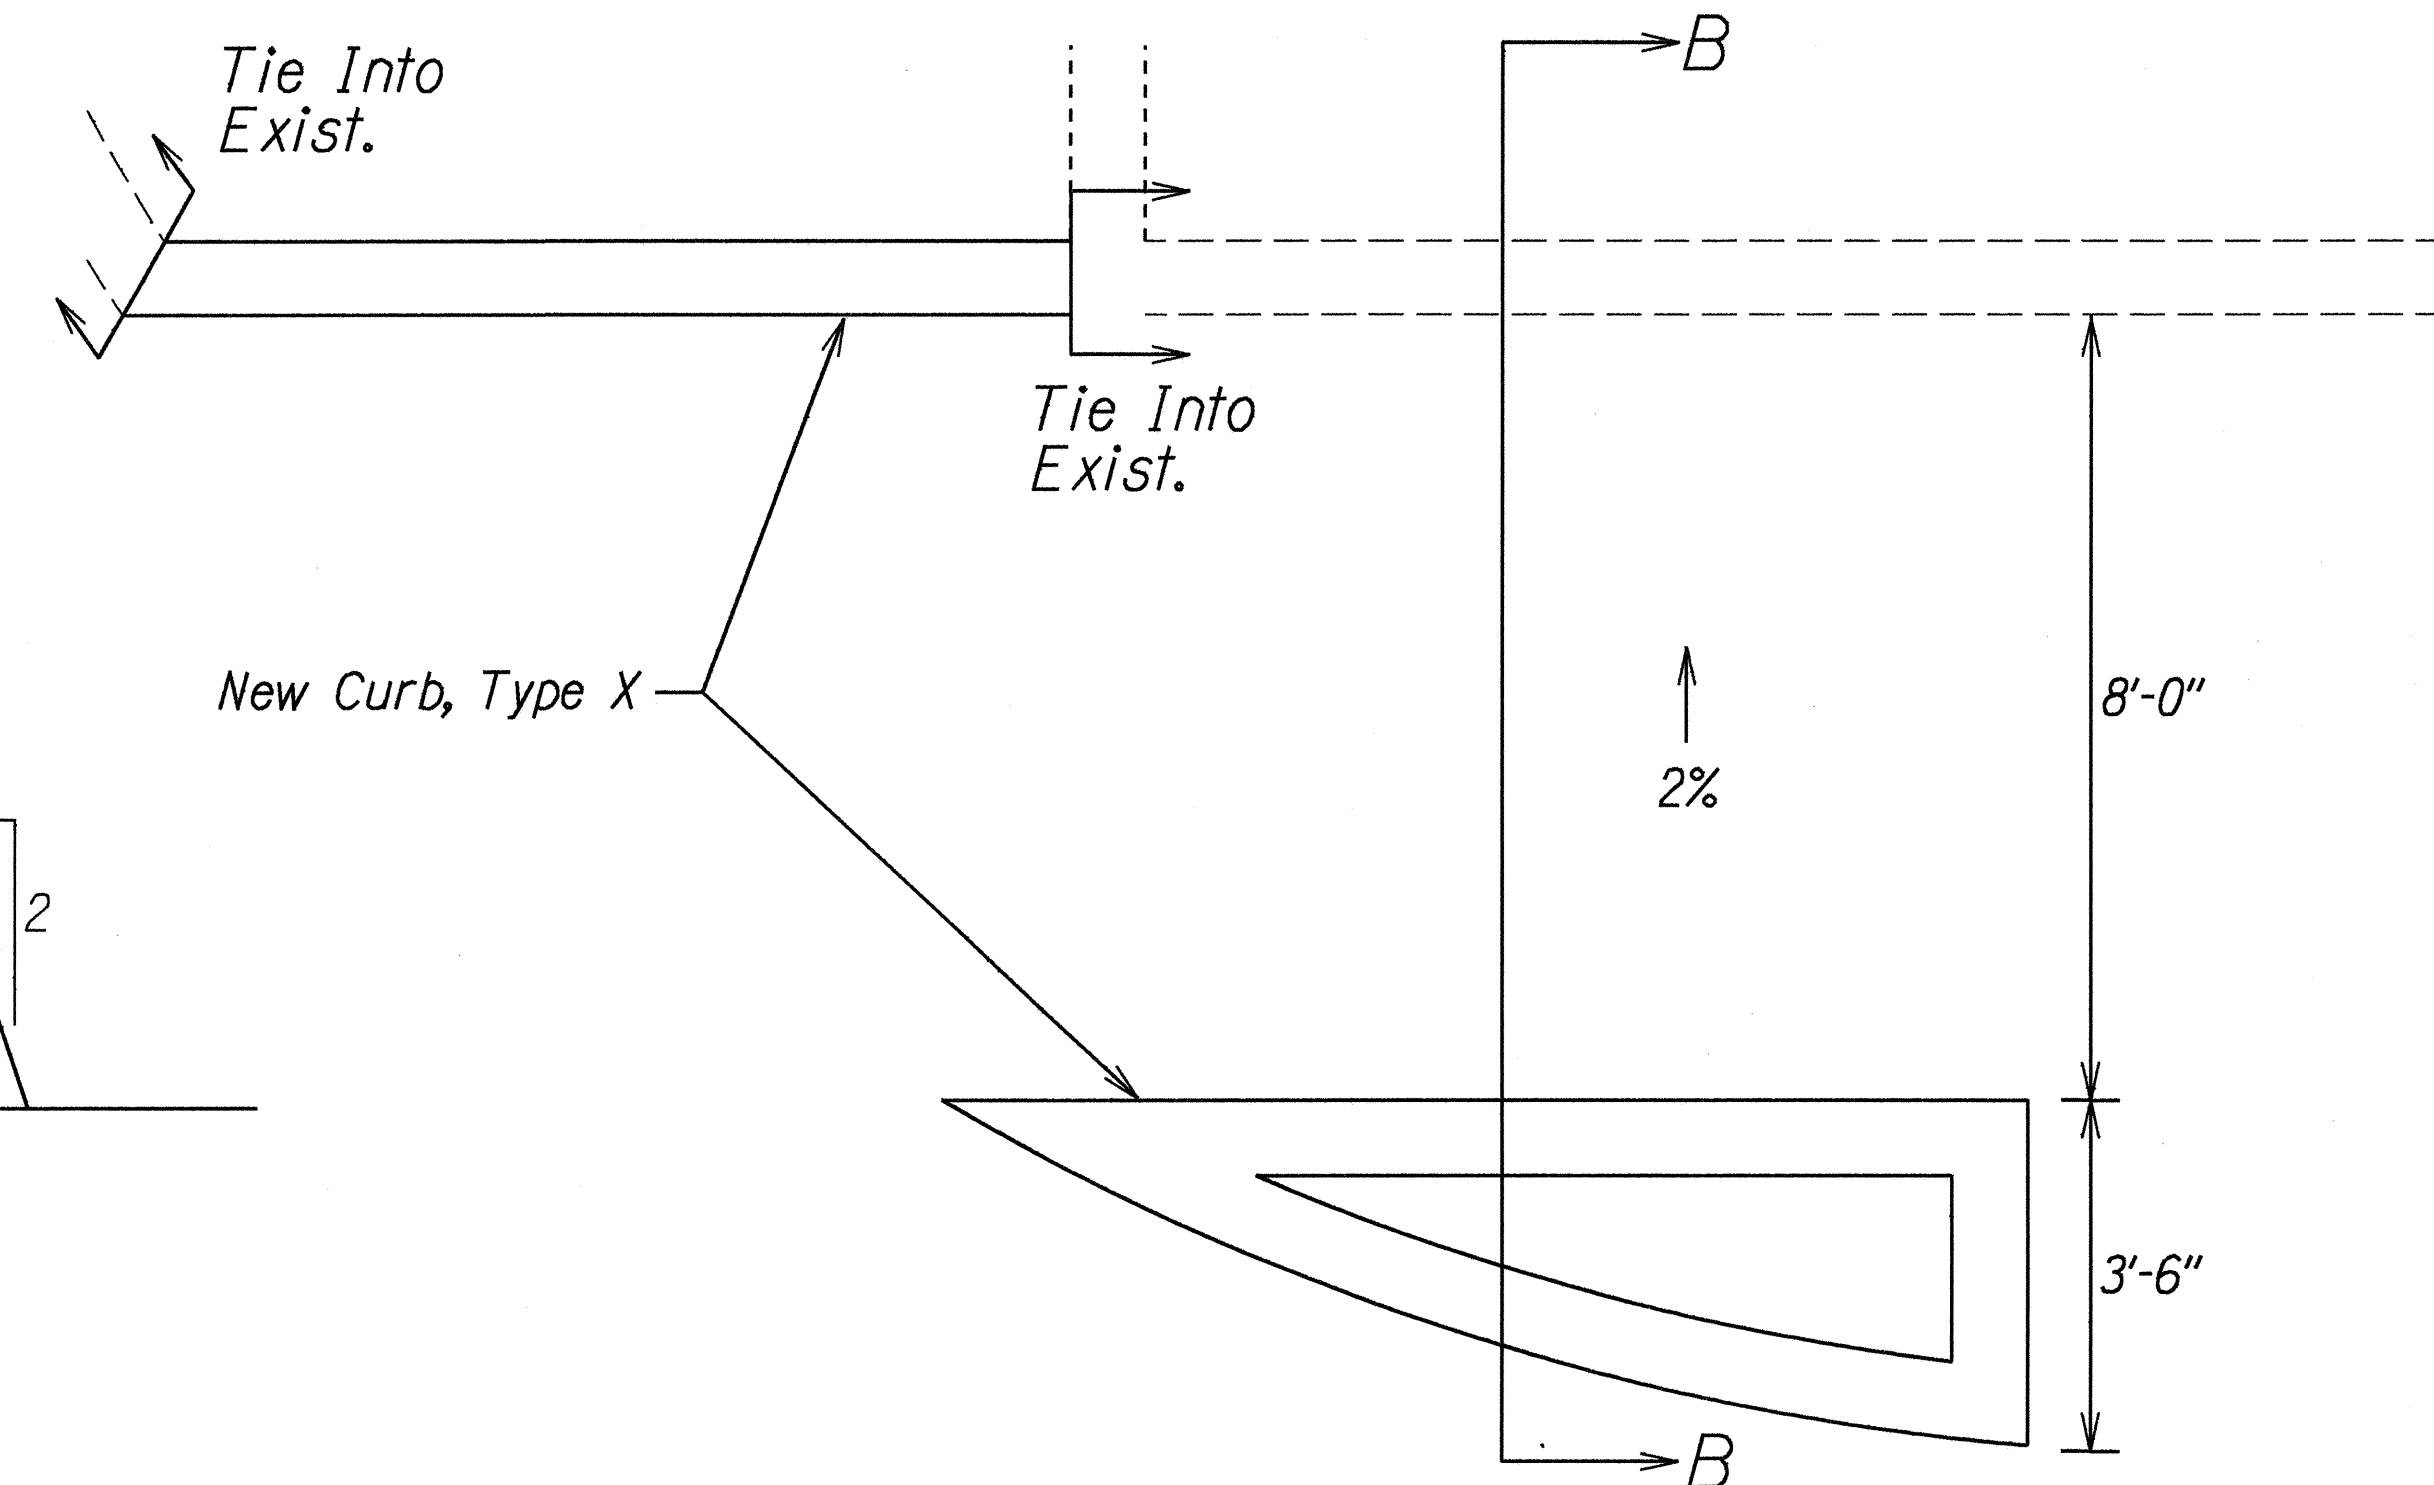

DETAIL @ STA. 1373+50 TO @ STA. 1373+75 Lt.

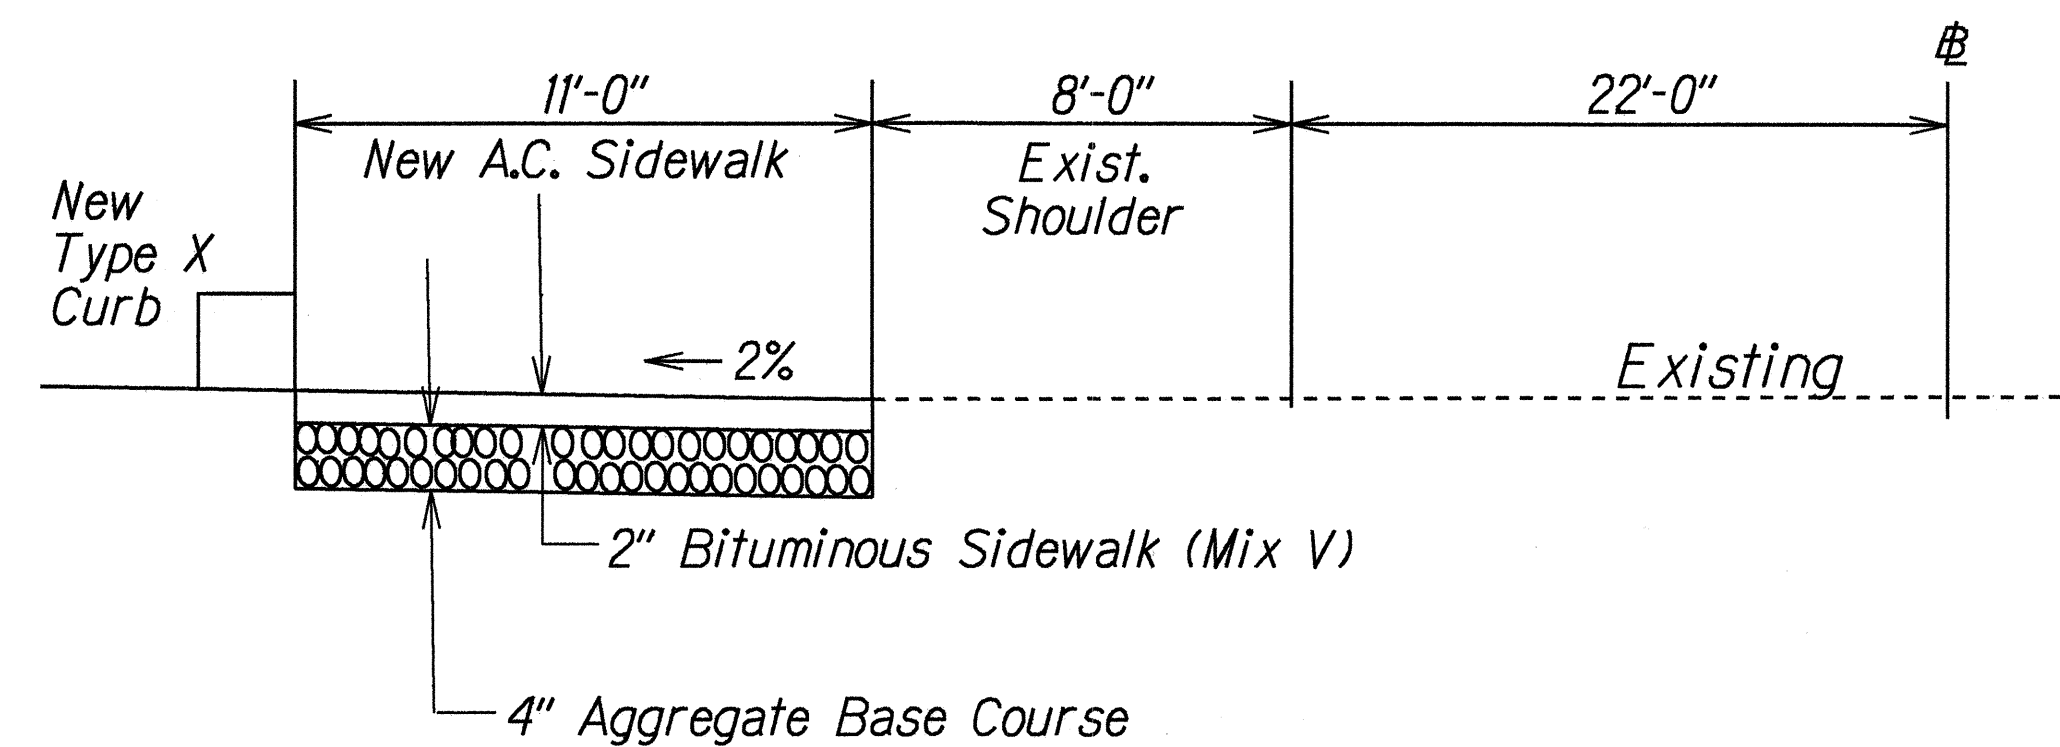

Section A-A

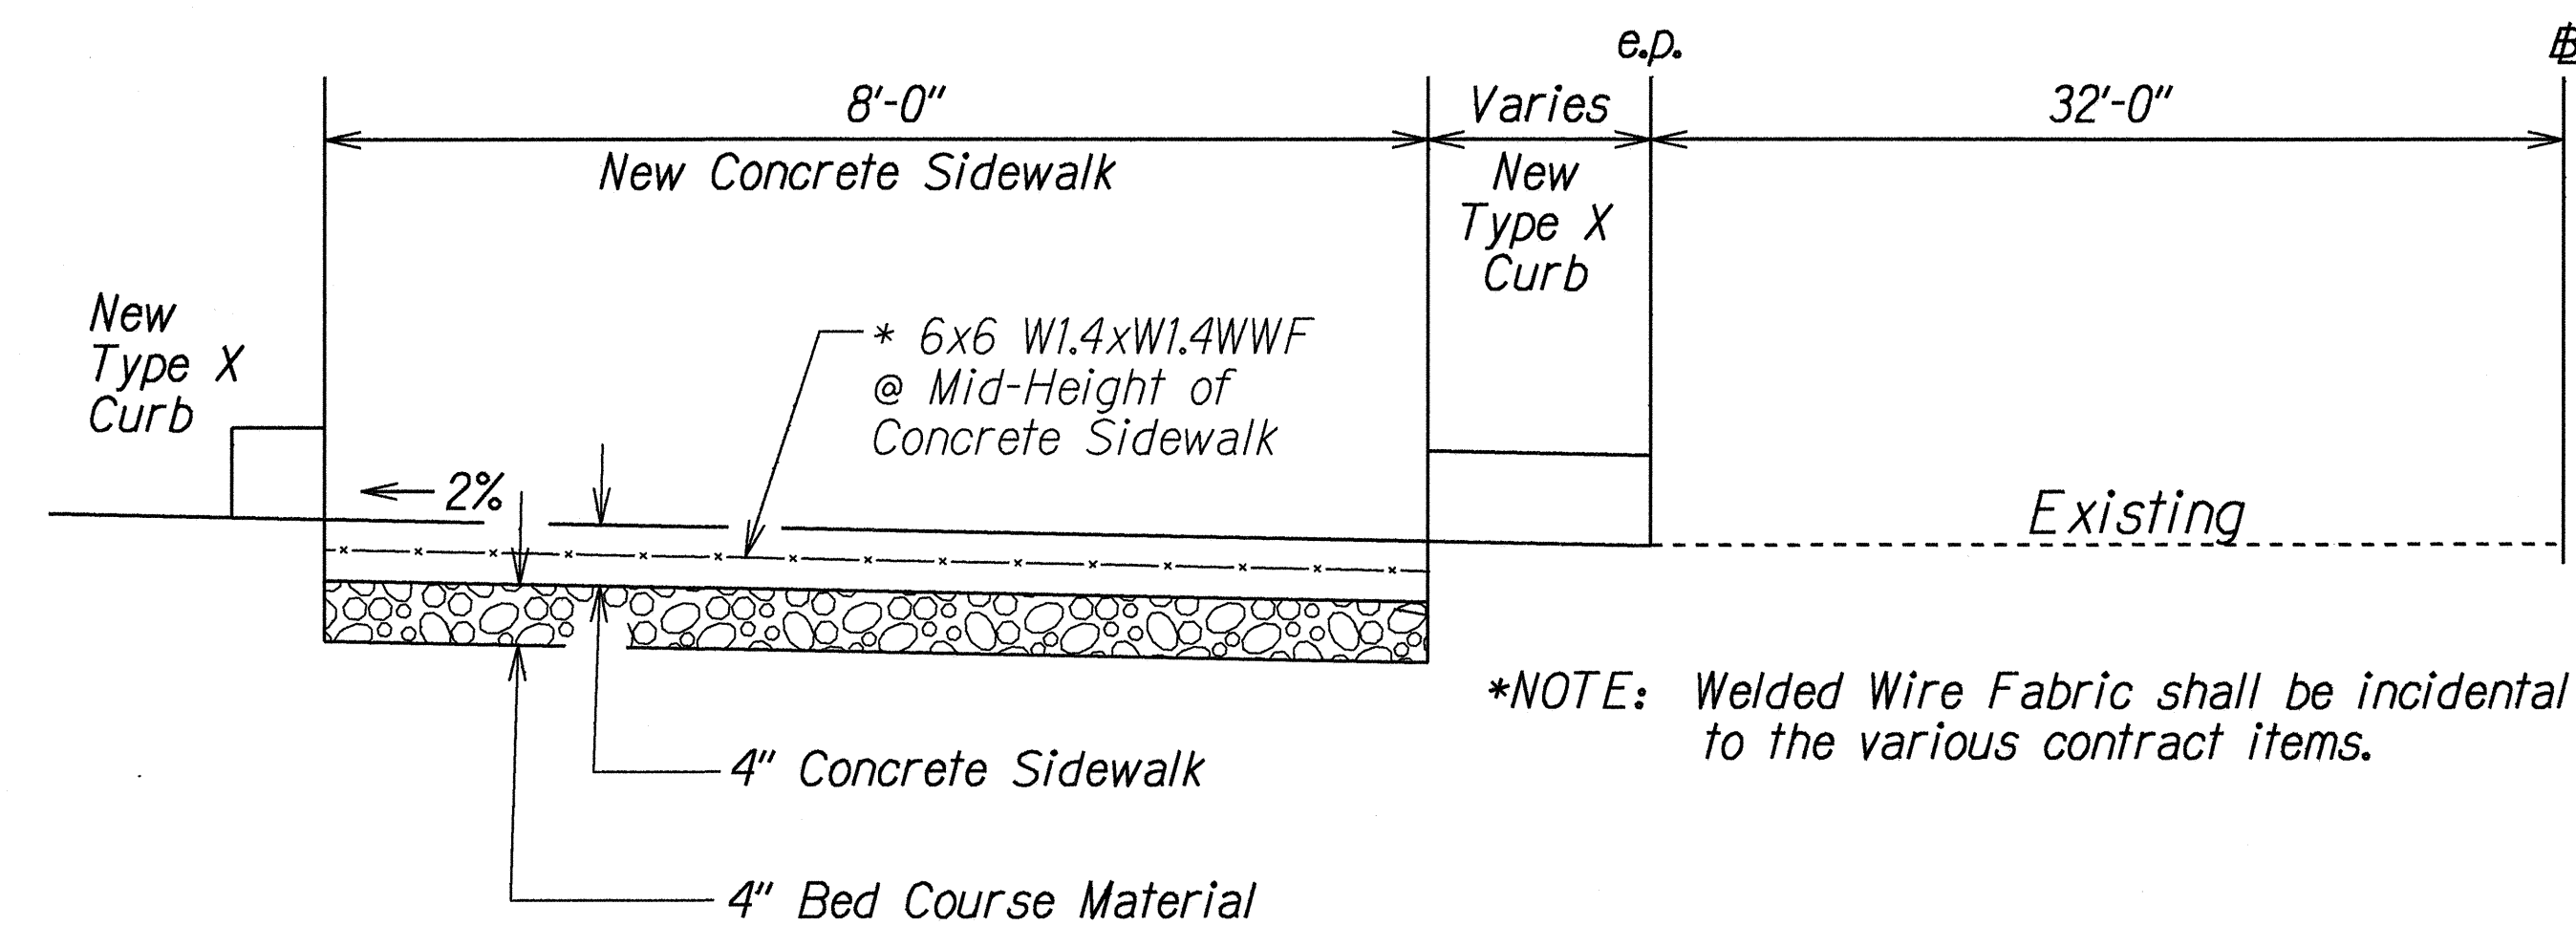

Section B-B

SURVEY PLOTTED BY	DATE
DRAWN BY	
DESIGNED BY	
QUANTITIES BY	
CHECKED BY	

STATE OF HAWAII
DEPARTMENT OF TRANSPORTATION
HIGHWAYS DIVISION

ROADWAY PLAN DETAILS

KAMEHAMEHA HIGHWAY
Installation of Traffic Signals
at Anemoku Street
Federal Aid Project No. STP-083-1(44)

Not to Scale Date: Aug., 1999

SHEET No. 1 OF 1 SHEETS