


FED. ROAD DIST. NO.	STATE	FED. AID PROJ. NO.	FISCAL YEAR	SHEET NO.	TOTAL SHEETS
HAWAII	HAW.	NH-083-1(46)	2002	19	53

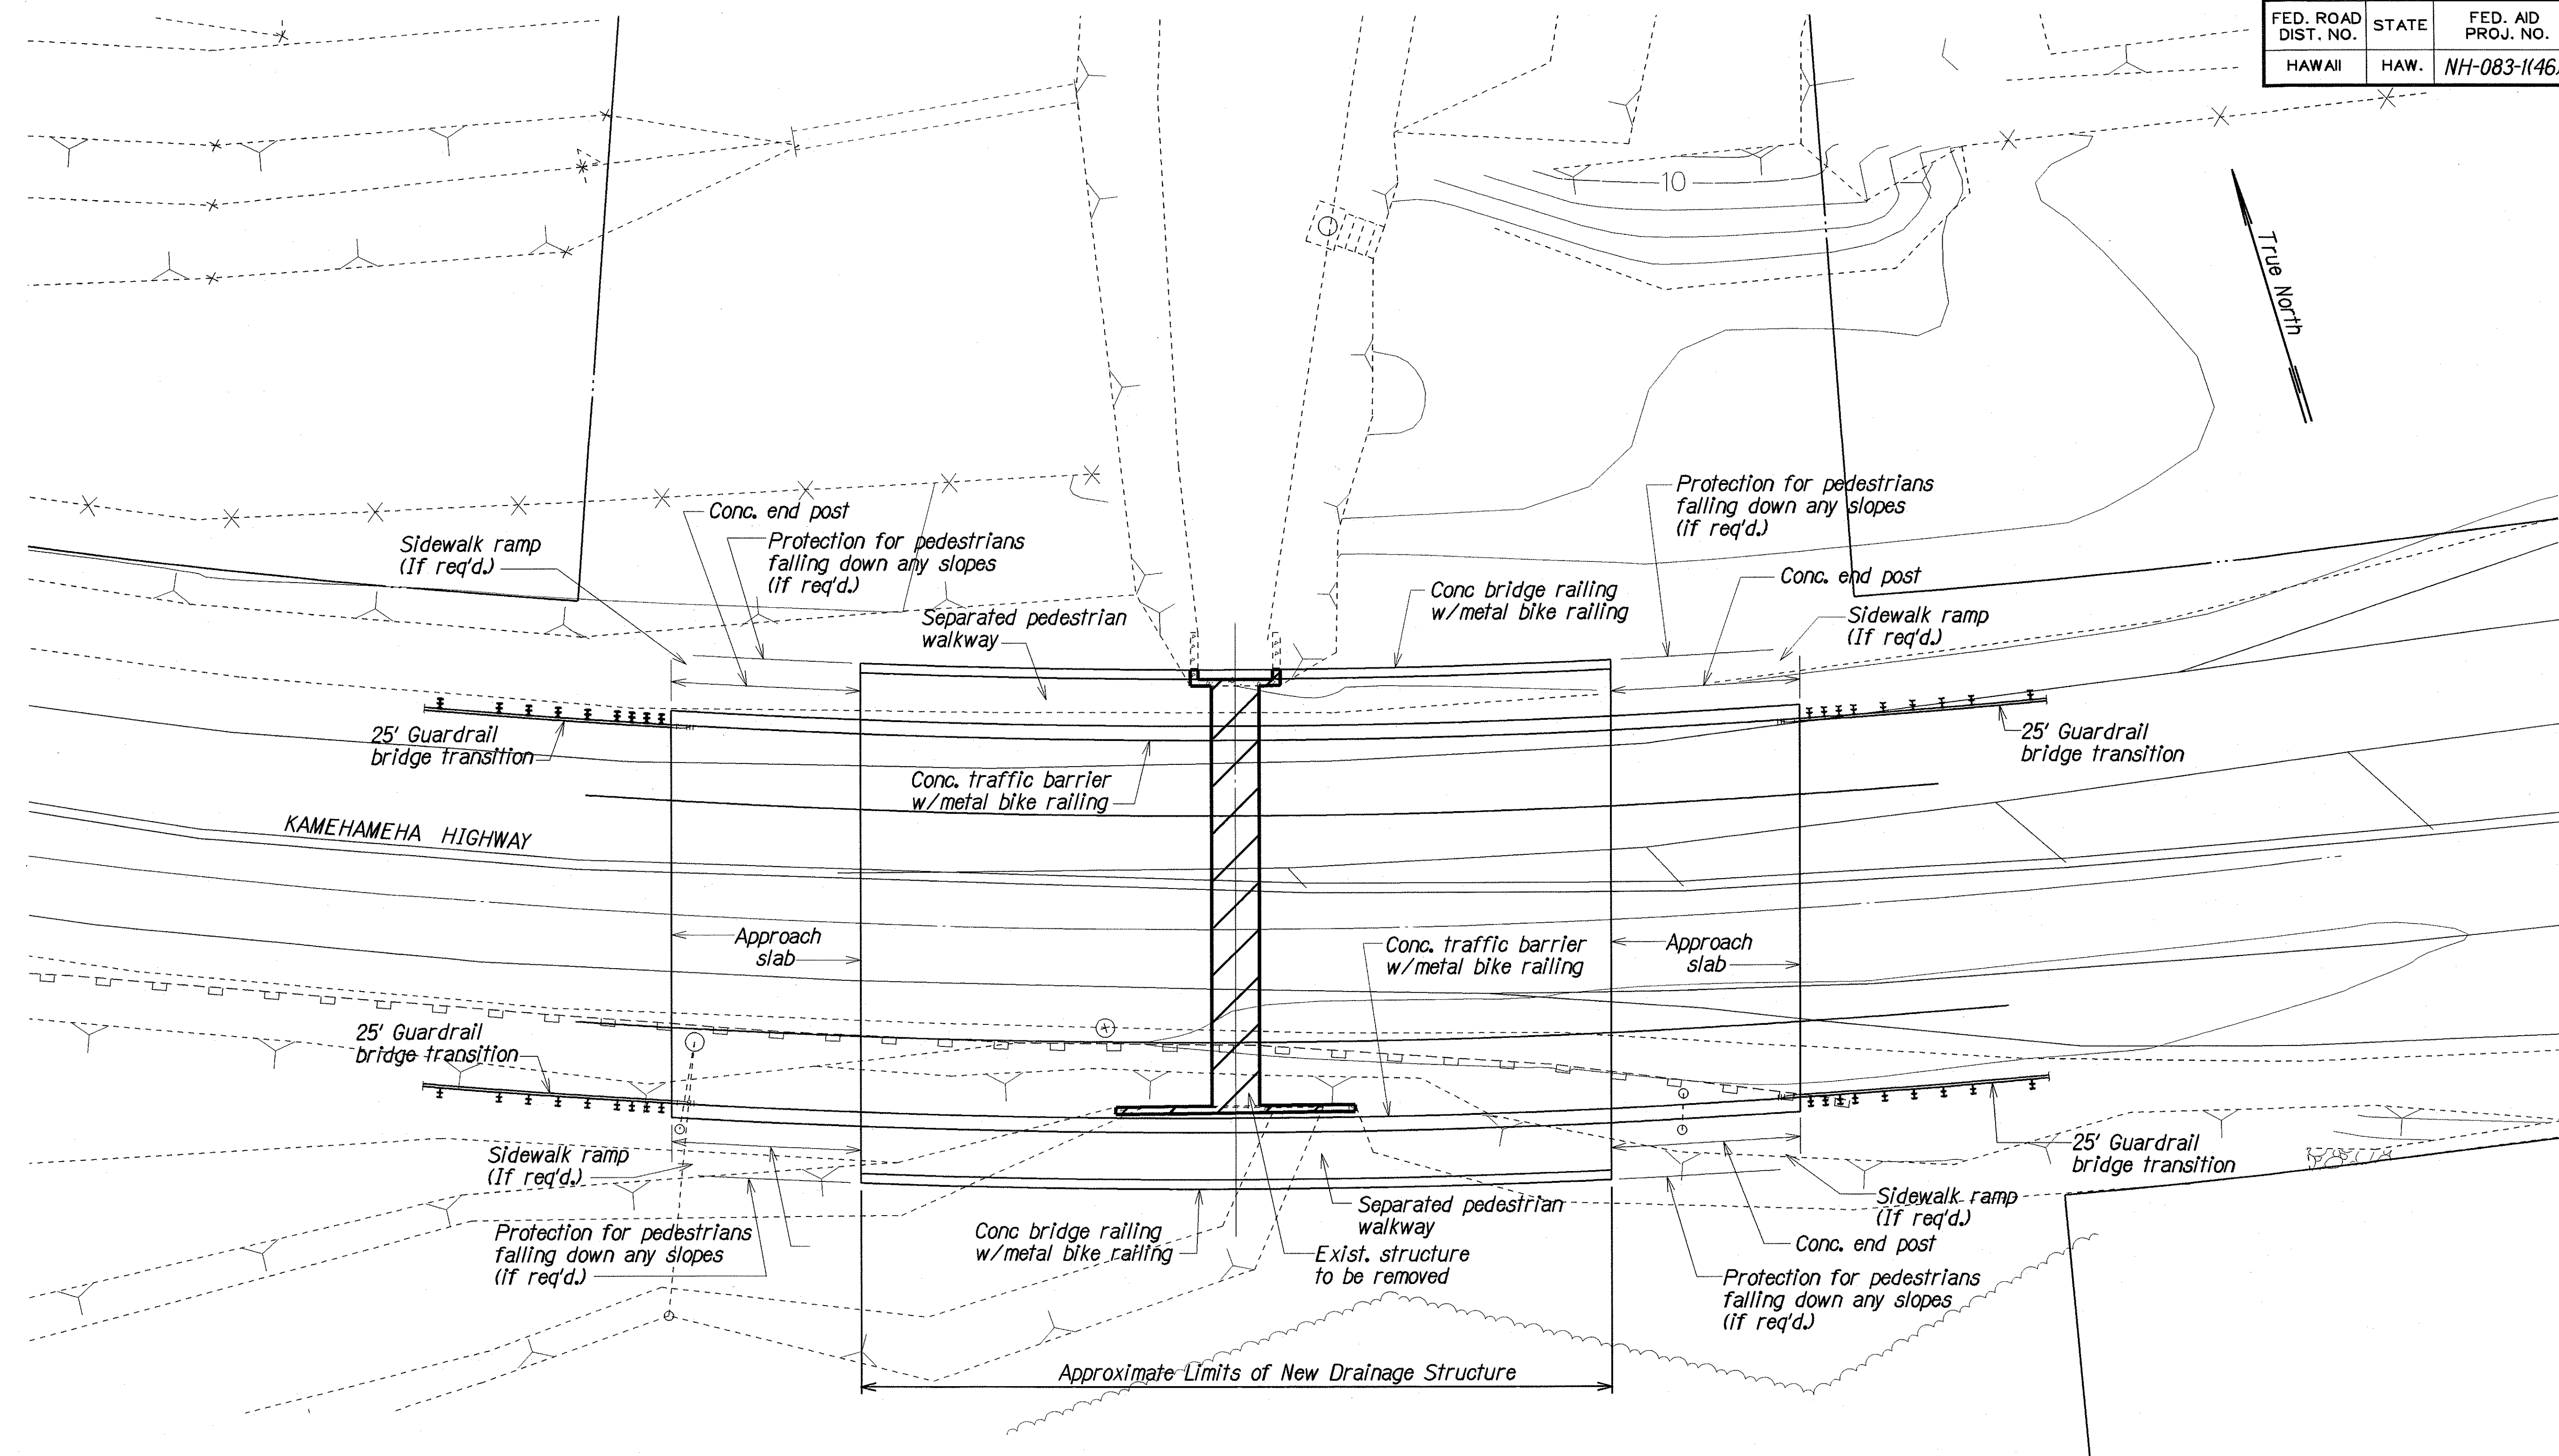

KAHUKU HOSPITAL CULVERT PLAN
 Scale: 1" = 10'-0"

ORIGINAL PLAN	SURVEY PLOTTED BY	DATE
NOTE BOOK	DRAWN BY	XXX 1997
QUANTITIES BY	XXX 1997	XXX 1997
CHANGED BY	XXX 1997	XXX 1997


STATE OF HAWAII
DEPARTMENT OF TRANSPORTATION
HIGHWAYS DIVISION

KAHUKU HOSPITAL CULVERT PLAN
KAMEHAMEHA HIGHWAY
DRAINAGE IMPROVEMENTS
Vicinity of Kahuku Hospital and
Replacement of Kii Bridge
Project No. NH-083-1(46)

Scale: As Noted
Date: Apr. 2002

SHEET No. 1 OF 2 SHEETS

FED. ROAD DIST. NO.	STATE	FED. AID PROJ. NO.	FISCAL YEAR	SHEET NO.	TOTAL SHEETS
HAWAII	HAW.	NH-083-1(46)	2002	20	53

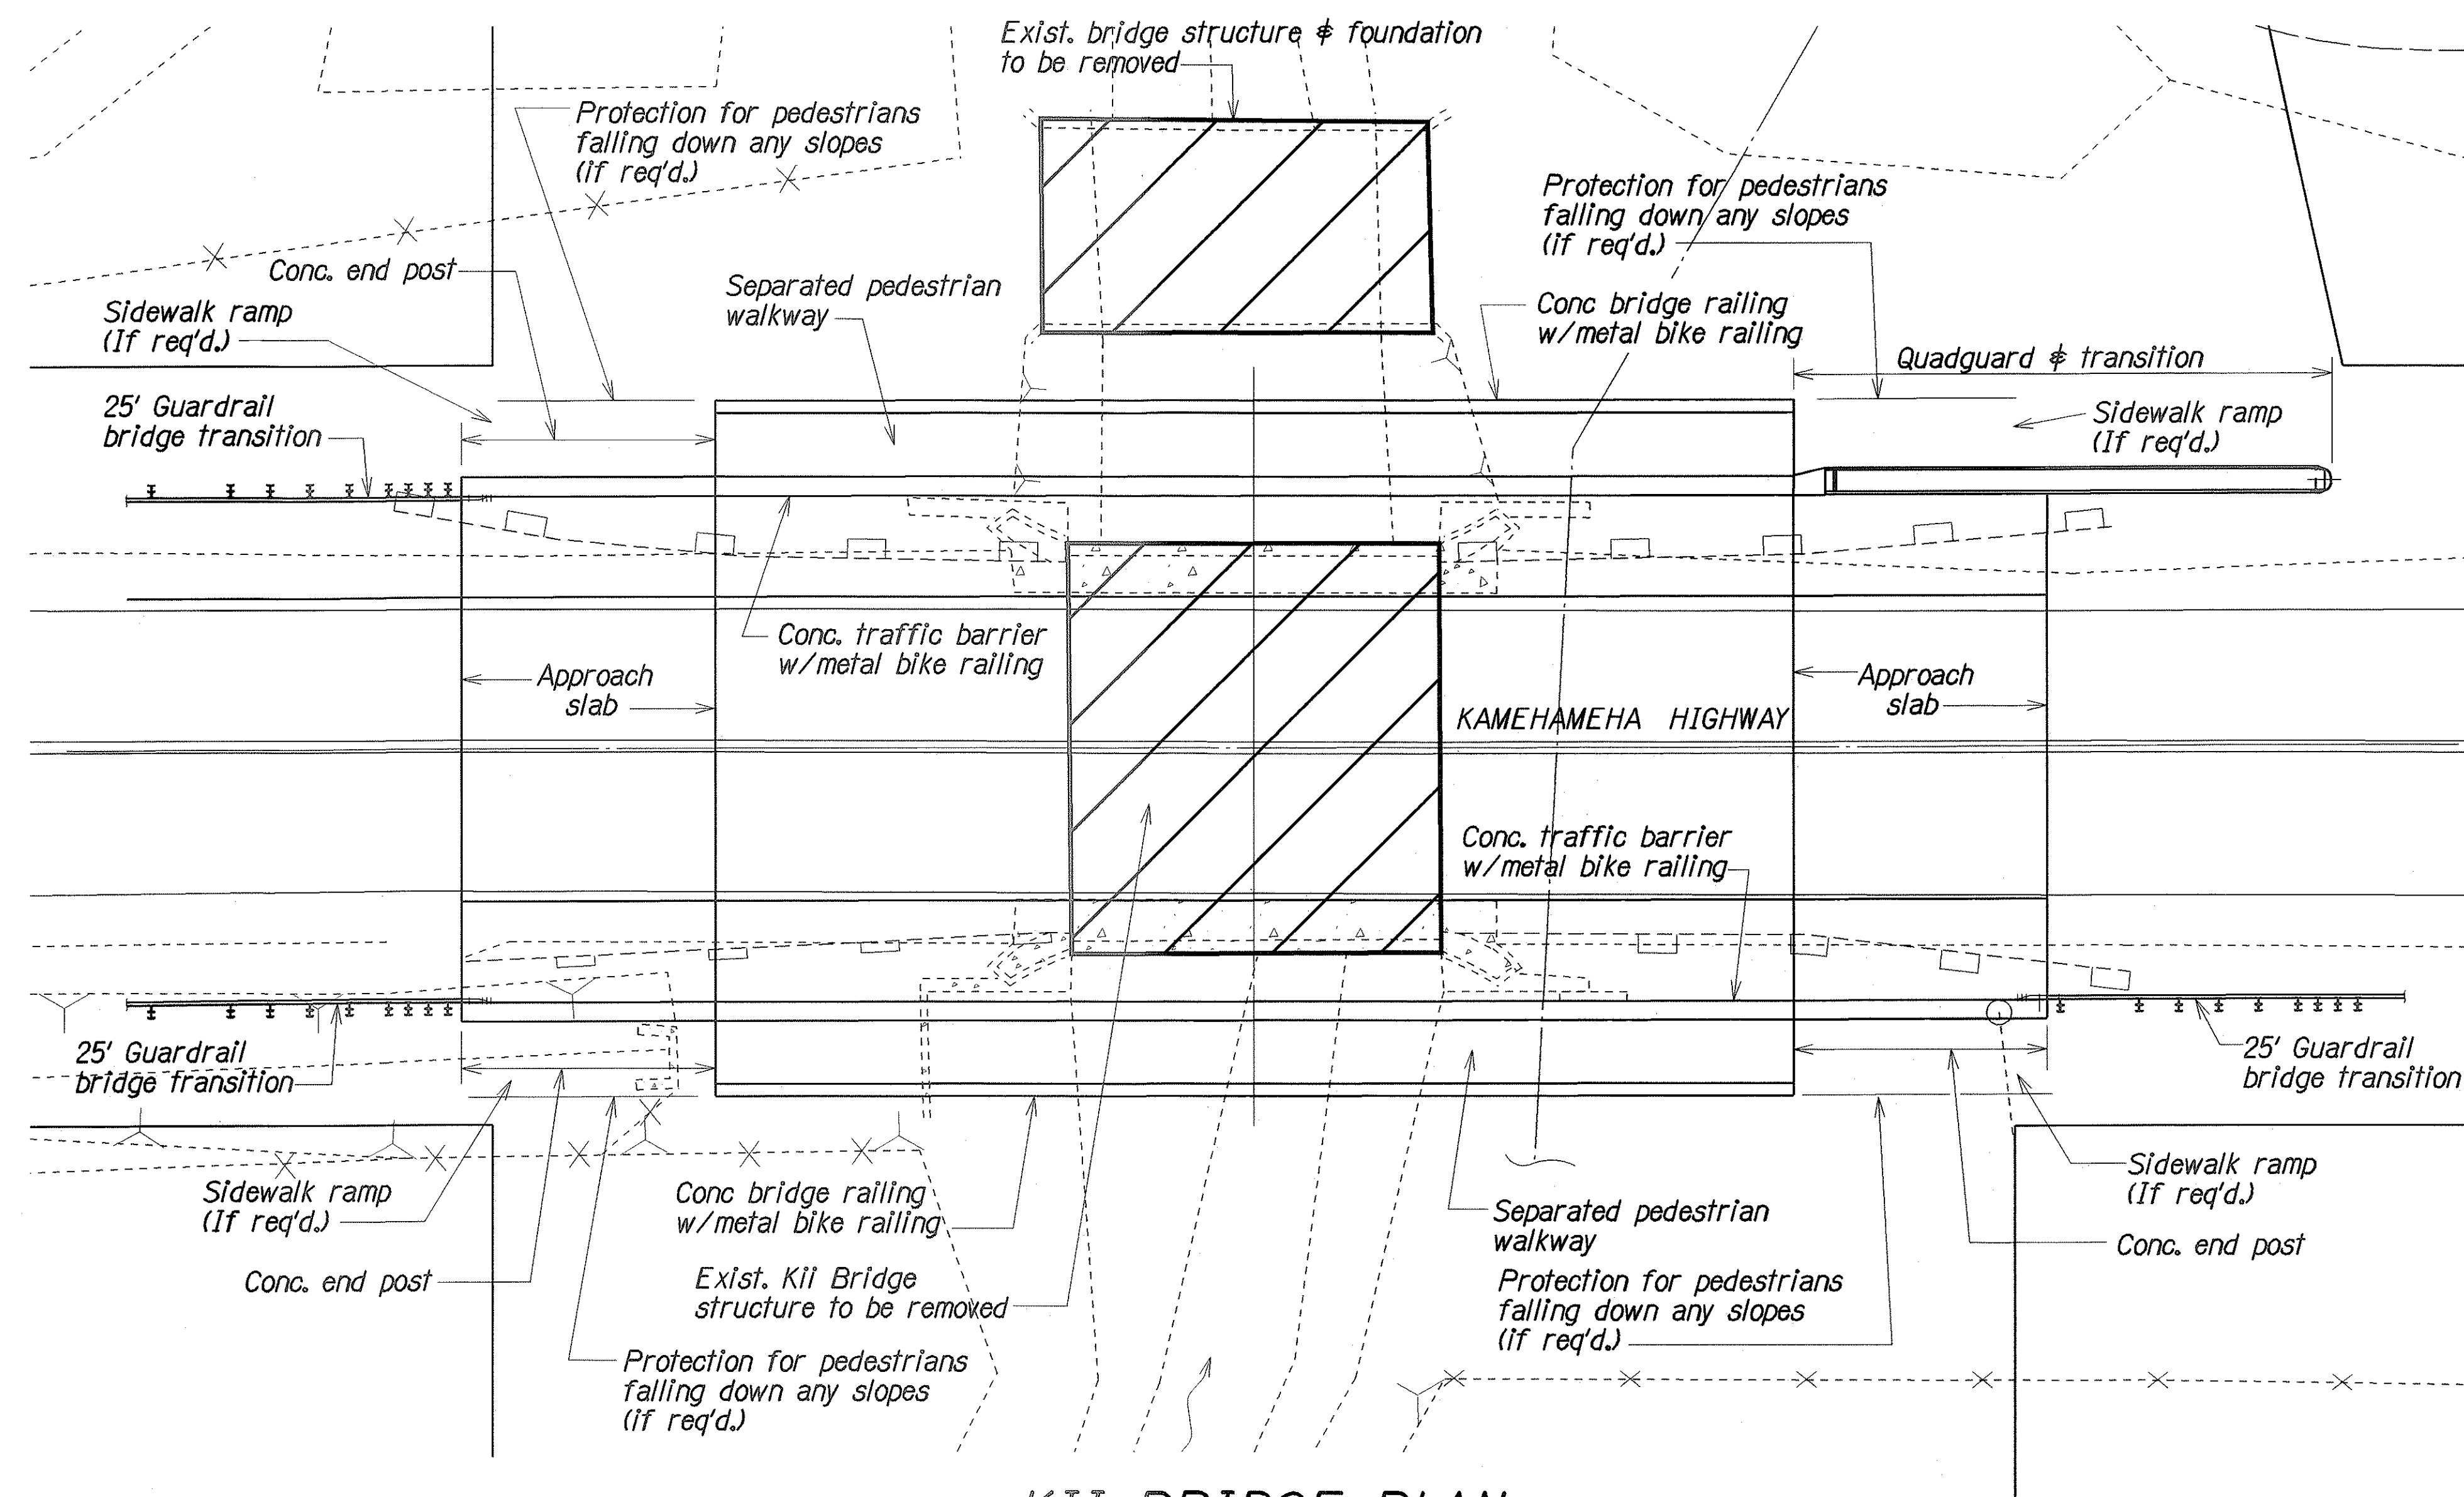

NOTE:
1. The design for Kii Bridge shall use integral abutments and piers.

KII BRIDGE PLAN
Scale: 1" = 10'-0"

ORIGINAL PLAN	SURVEY PLOTTED BY	DATE
NOTE BOOK	DRAWN BY	XXX 1991
N. 11/2/01	DESIGNED BY	XXX 1991
	QUANTITIES BY	XXX 1991
	CHECKED BY	XXX 1991

STATE OF HAWAII
DEPARTMENT OF TRANSPORTATION
HIGHWAYS DIVISION

KII BRIDGE PLAN
KAMEHAMEHA HIGHWAY
DRAINAGE IMPROVEMENTS
Vicinity of Kahuku Hospital and
Replacement of Kii Bridge
Project No. NH-083-1(46)

Scale: As Noted
Date: Apr. 2002

SHEET No. 2 OF 2 SHEETS