



FED. ROAD DIST. NO.	STATE	FED. AID PROJ. NO.	FISCAL YEAR	SHEET NO.	TOTAL SHEETS
HAWAII	HAW.	NH-083-K(46)	2002	ADD.16	53

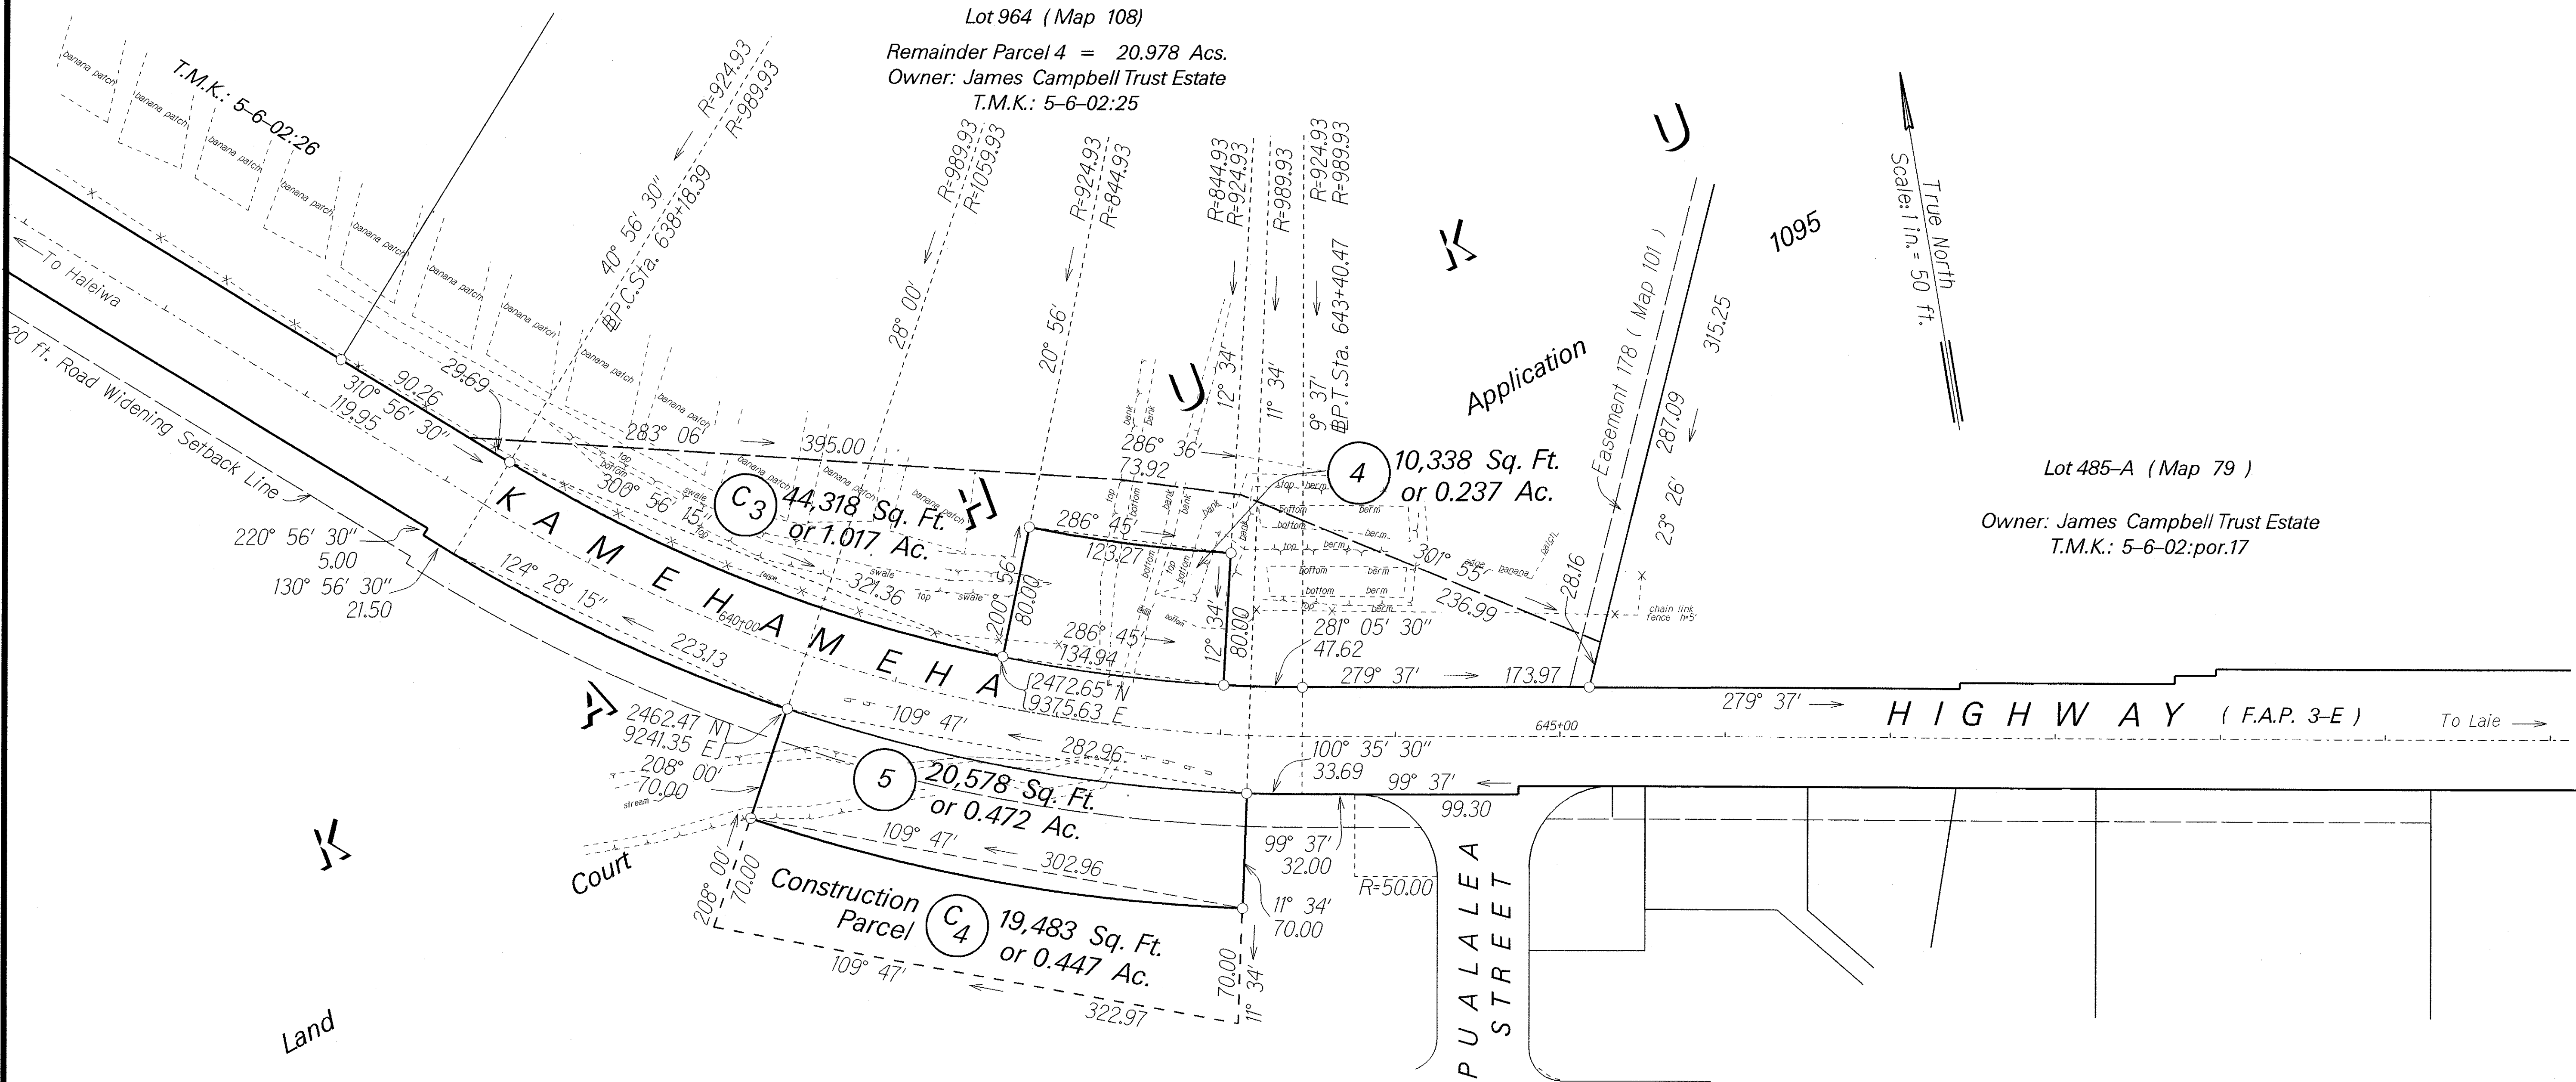

ORIGINAL PLAN	DATE
SURVEY PLOTTED BY	12-5-01
DRAWN BY	
CHECKED BY	
NOTED BY	
QUANTITY BY	
CHECKED BY	
N.	

4/30/02	Show Construction Parcel C4 per Addendum No. 2.
DATE	REVISION
STATE OF HAWAII DEPARTMENT OF TRANSPORTATION HIGHWAYS DIVISION PARCEL 5-B KAMEHAMEHA HIGHWAY DRAINAGE IMPROVEMENTS Vicinity of Kahuku Hospital and Replacement of Kii Bridge Federal Aid Project No. NH-083-K(46) Date: April 2002	
SHEET No. 1 OF 1 SHEETS	

FED. ROAD DIST. NO.	STATE	FED. AID PROJ. NO.	FISCAL YEAR	SHEET NO.	TOTAL SHEETS
HAWAII	HAW.	NH-083-1(46)	2002	17	53

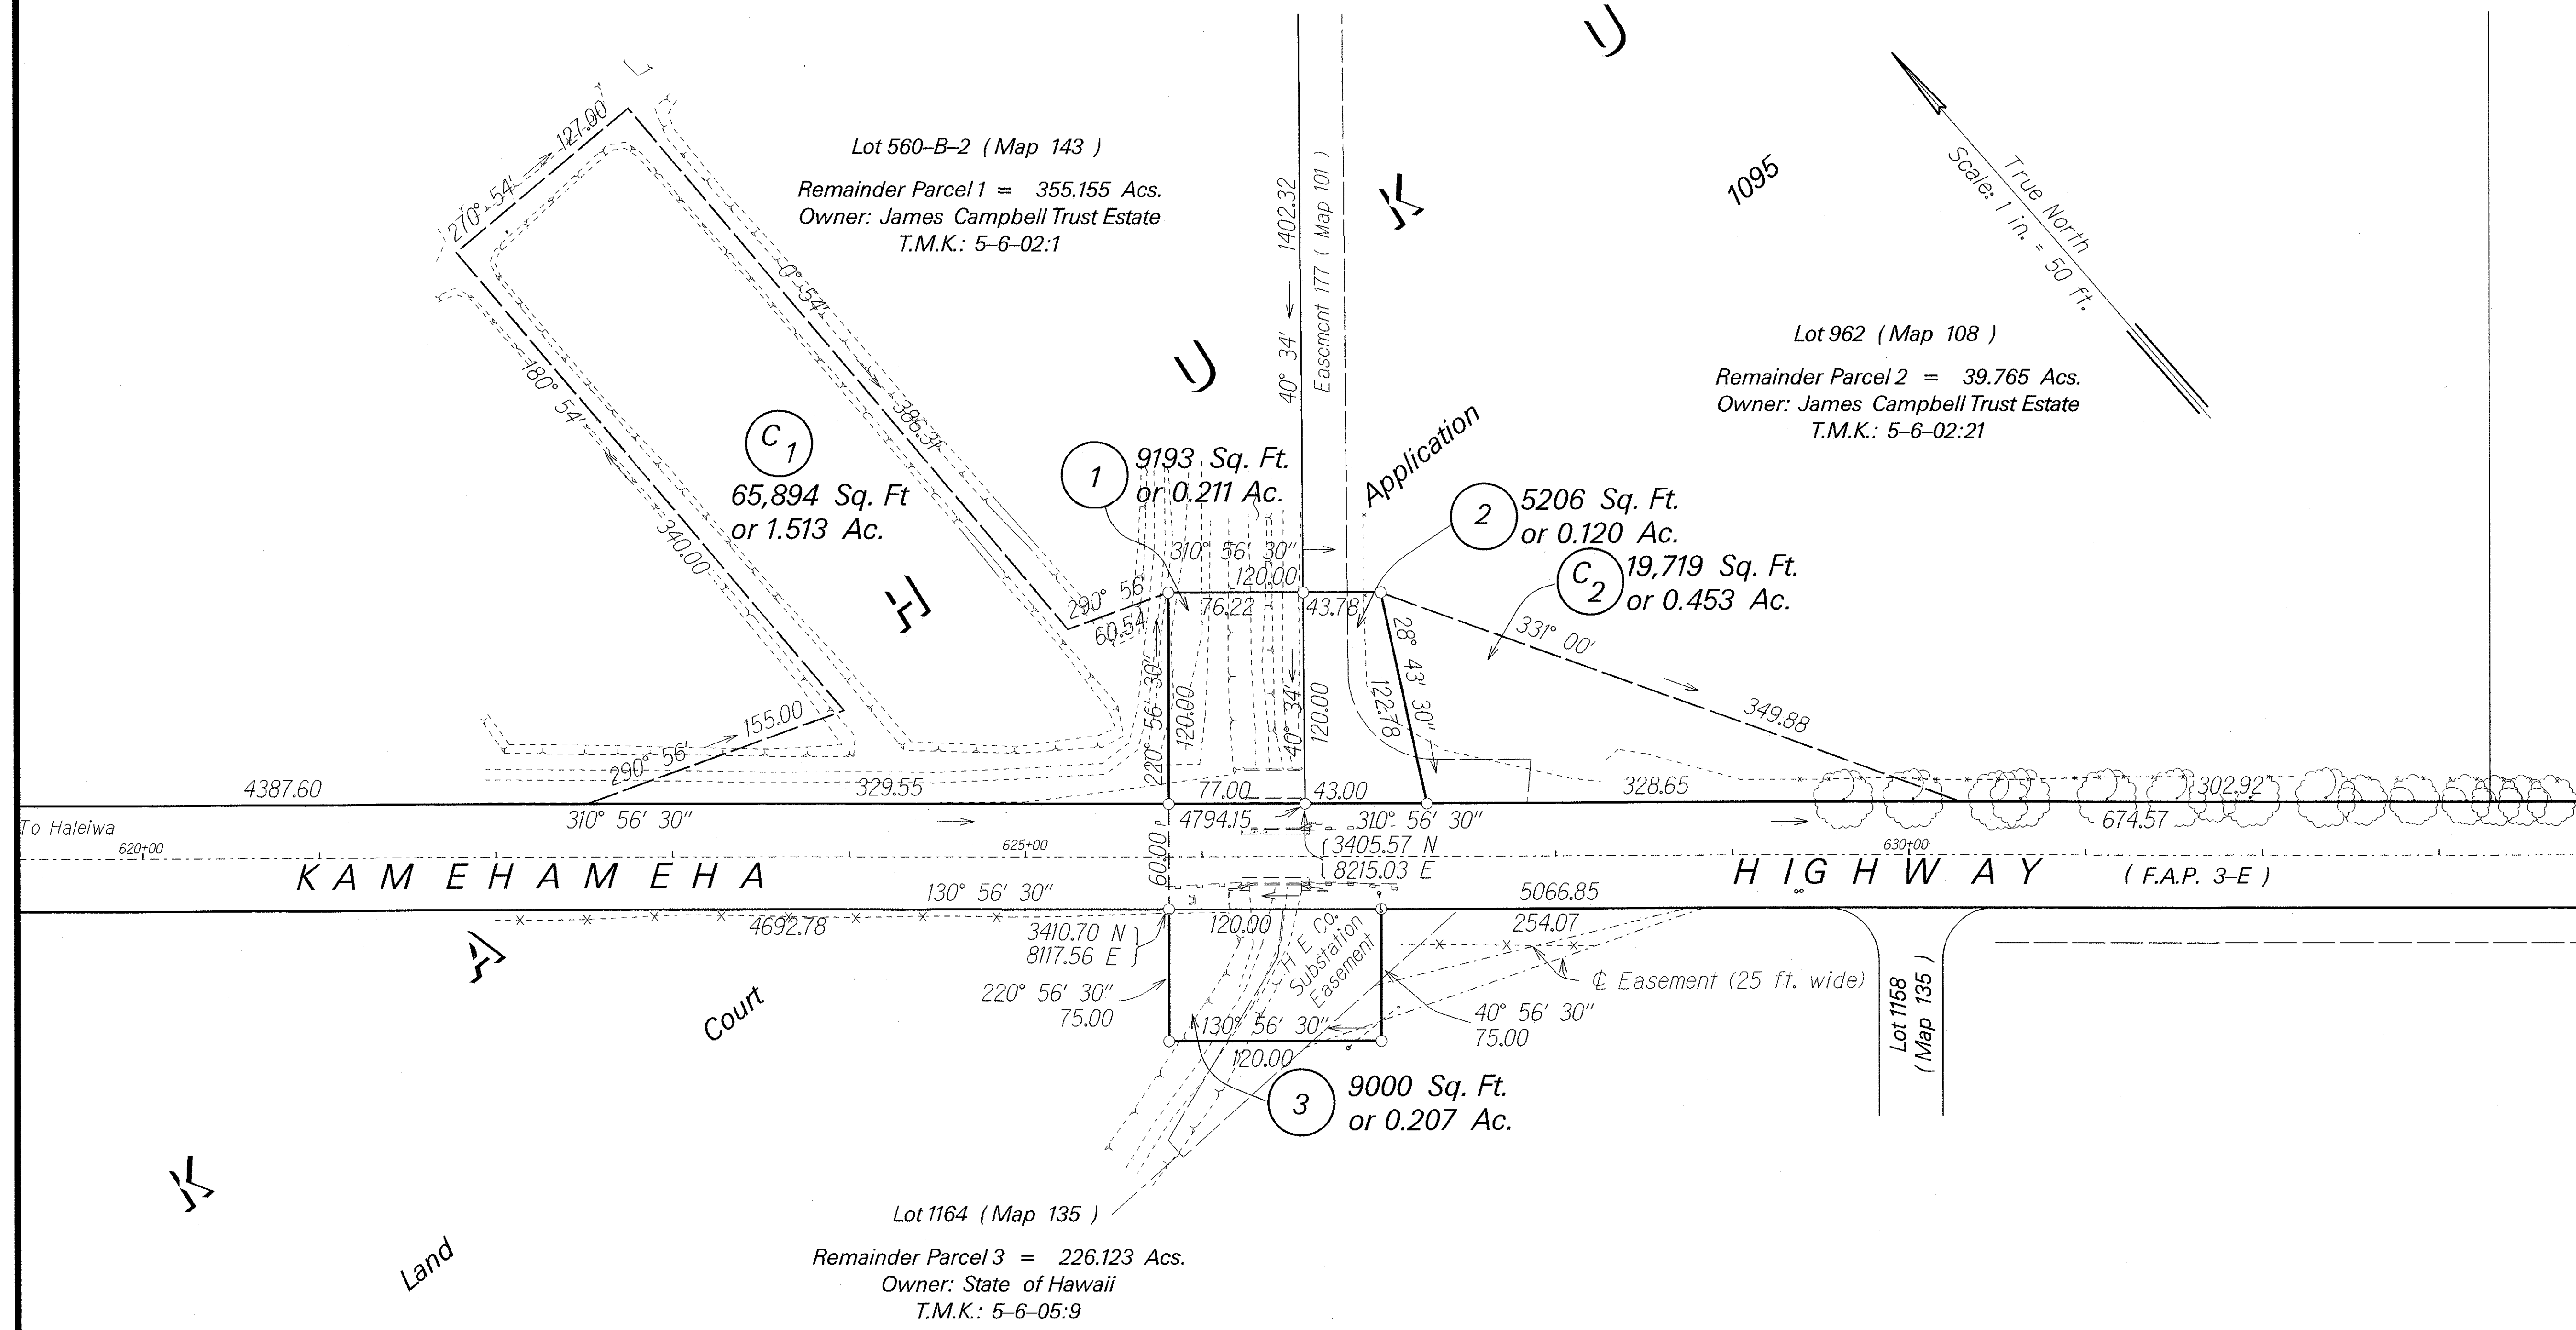

DATE	12-10-01
DESIGNED BY	...
TRACED BY	...
NOTED BY	...
CHECKED BY	...

STATE OF HAWAII
DEPARTMENT OF TRANSPORTATION
HIGHWAYS DIVISION
PARCEL 5-A
KAMEHAMEHA HIGHWAY
DRAINAGE IMPROVEMENTS
Vicinity of Kahuku Hospital and
Replacement of Kii Bridge
Federal Aid Project No. NH-083-1(46)
Date: April 2002

SHEET No. 1 OF 1 SHEETS

FED. ROAD DIST. NO.	STATE	FED. AID PROJ. NO.	FISCAL YEAR	SHEET NO.	TOTAL SHEETS
HAWAII	HAW.	NH-083-1(46)	2002	18	53

Scale: 1 in. = 50 ft.

True North

KAMEHAMEHA HIGHWAY (F.A.P. 3-E)

To Haleiwa
To Laie

Parcel 5-C
 34,466 Sq. Ft.
 or 0.791 Ac.

Construction Parcel

Lot 1164 (Map 135)
 Owner: State of Hawaii
 T.M.K.: 5-6-05:9

Lot 1163-A (Map 138)
 T.M.K.: 5-6-06:54

Lot 1158 (Map 135) T.M.K.: 5-6-06:55

STATE OF HAWAII
 DEPARTMENT OF TRANSPORTATION
 HIGHWAYS DIVISION

PARCEL 5-C

KAMEHAMEHA HIGHWAY
DRAINAGE IMPROVEMENTS
 Vicinity of Kahuku Hospital and
 Replacement of KII Bridge

Federal Aid Project No. NH-083-1(46)
 Date: April 2002

SHEET No. 1 OF 1 SHEETS

STATE OF HAWAII
DEPARTMENT OF TRANSPORTATION
HIGHWAYS DIVISION
PARCEL 5-C
KAMEHAMEHA HIGHWAY
DRAINAGE IMPROVEMENTS
Vicinity of Kahuku Hospital and
Replacement of KII Bridge
Federal Aid Project No. NH-083-1(46)
Date: April 2002

SHEET No. 1 OF 1 SHEETS