

| FED. ROAD<br>DIST. NO. | STATE | PROJ. NO. | FISCAL<br>YEAR | SHEET<br>NO. | TOTAL<br>SHEETS |
|------------------------|-------|-----------|----------------|--------------|-----------------|
| HAWAII                 | HAW.  | 83A-01-98 | 1998           | 27           | 28              |

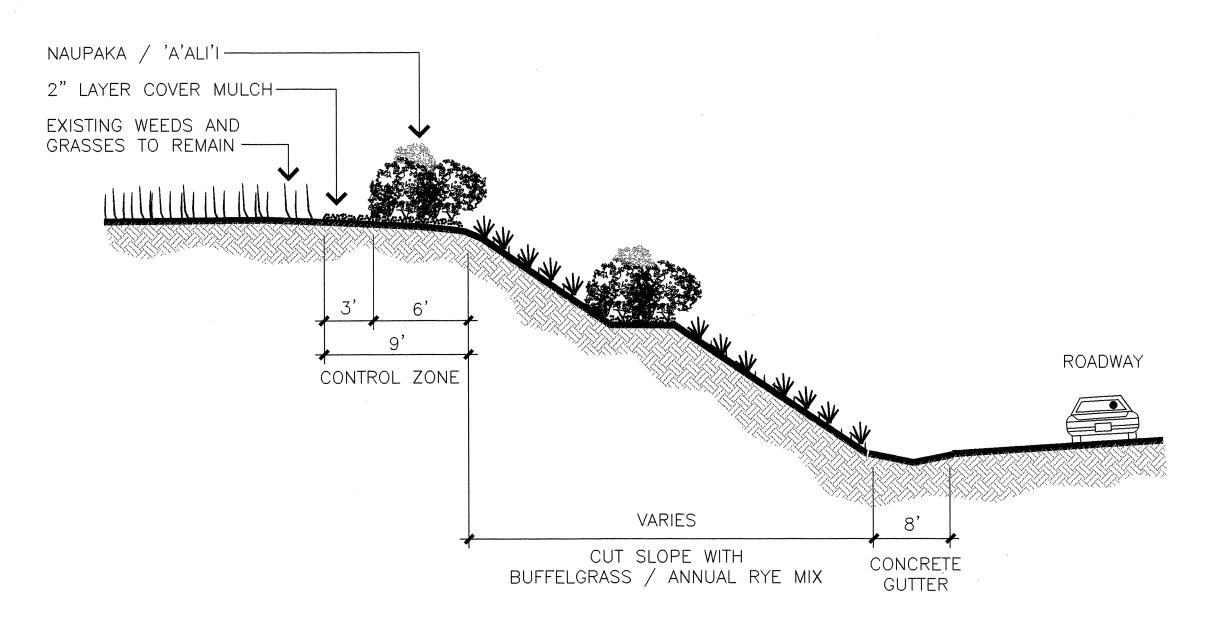


NOTE: CONTINUE 2" LAYER COVER MULCH THROUGHOUT CONTROL ZONE.



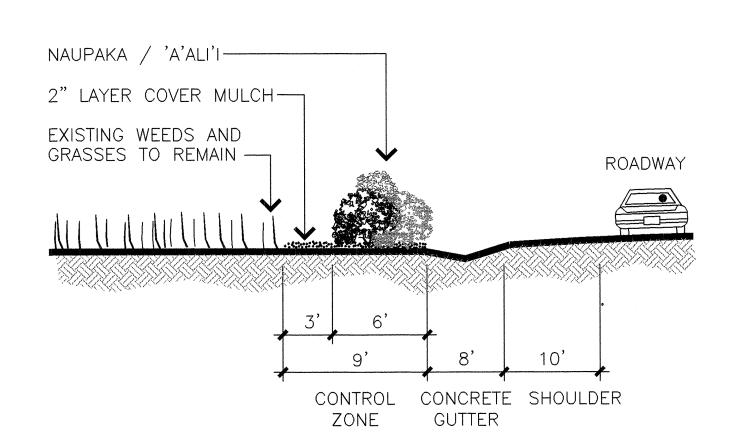


NOTE: CONTINUE 2" LAYER COVER MULCH THROUGHOUT CONTROL ZONE.

TRANSITION SECTION AT STA. NO. 5+80

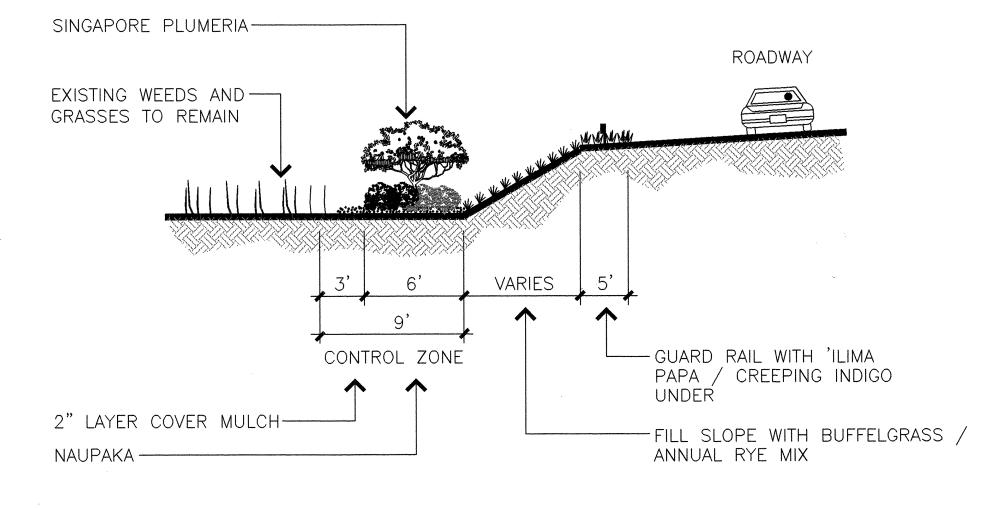

NOTE: CONTINUE 2" LAYER COVER MULCH THROUGHOUT CONTROL ZONE.

TYPICAL ENTRY PLANTING SECTION AT STA. NO. 110+00

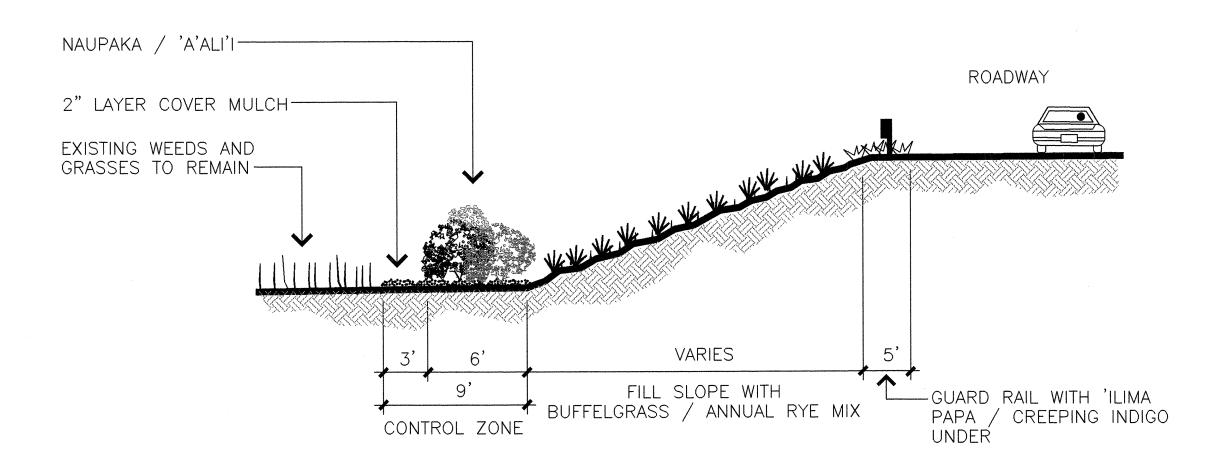

NOTE: CONTINUE 2" LAYER COVER MULCH THROUGHOUT CONTROL ZONE.

FILL SLOPE SECTION AT STA. NO. 30+40



THIS WORK WAS PREPARED BY ME OR UNDER MY SUPERVISION.

KAMEHAMEHA HIGHWAY LANDSCAPING <u>Helemano-Waialua Junction to</u>

REVISION

STATE OF HAWAII
DEPARTMENT OF TRANSPORTATION

LANDSCAPE CROSS SECTIONS

HIGHWAYS DIVISION

<u>Haleiwa Beach Park, Oahu</u> PROJECT NO.. 83A-01-98

SCALE: AS NOTED

DATE

DATE: MAY, 1998